


PAVE - 98A MAIN STREET, HAWORTH  
SCALE 1:50 (produced on A3)  
GROUND FLOOR PLAN

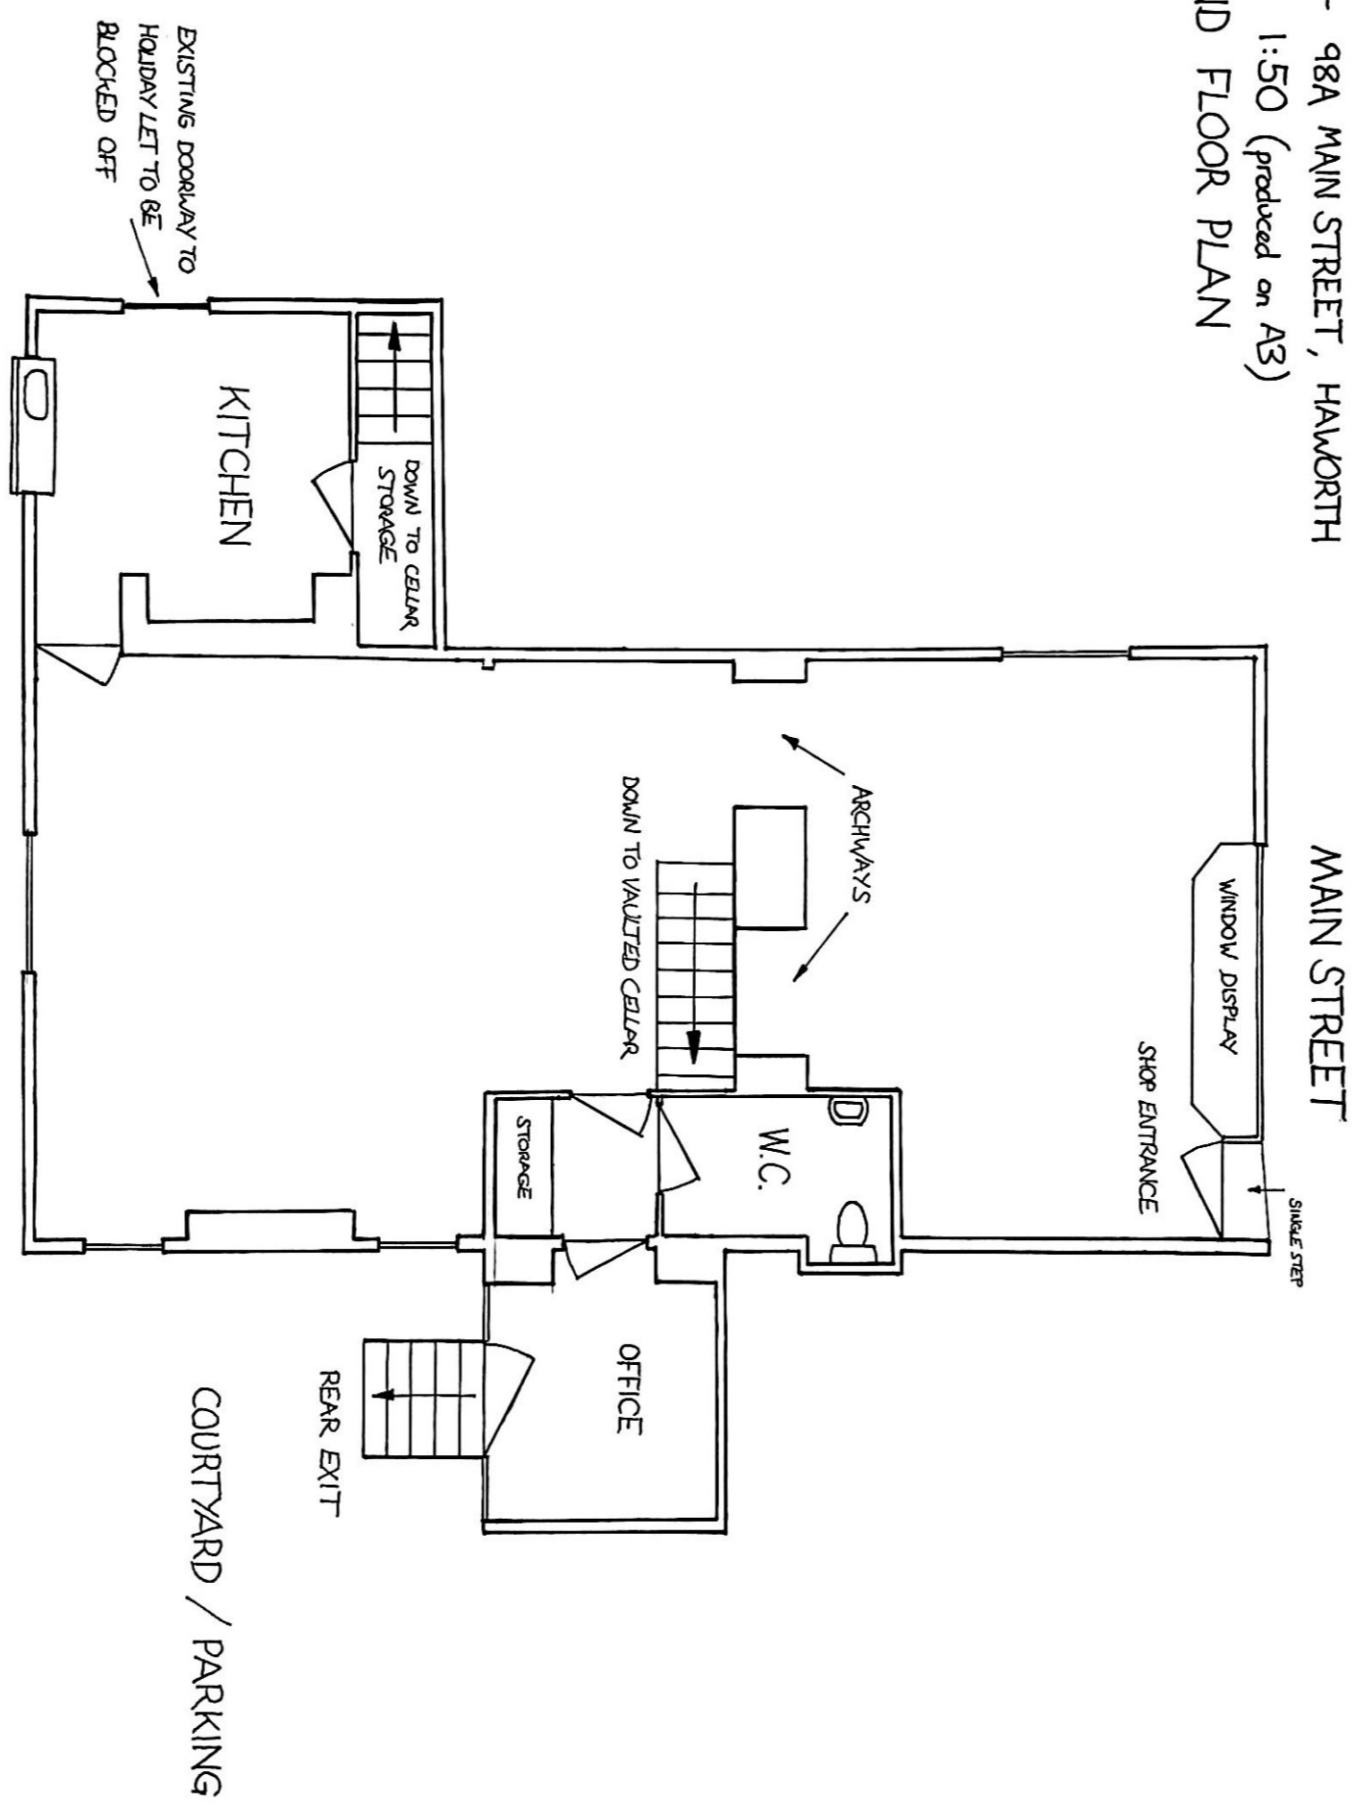

PAYÉ - 98A MAIN STREET, HAWORTH  
SCALE 1:50 (produced on A3)  
BASEMENT FLOOR PLAN

