




87-02.pdf

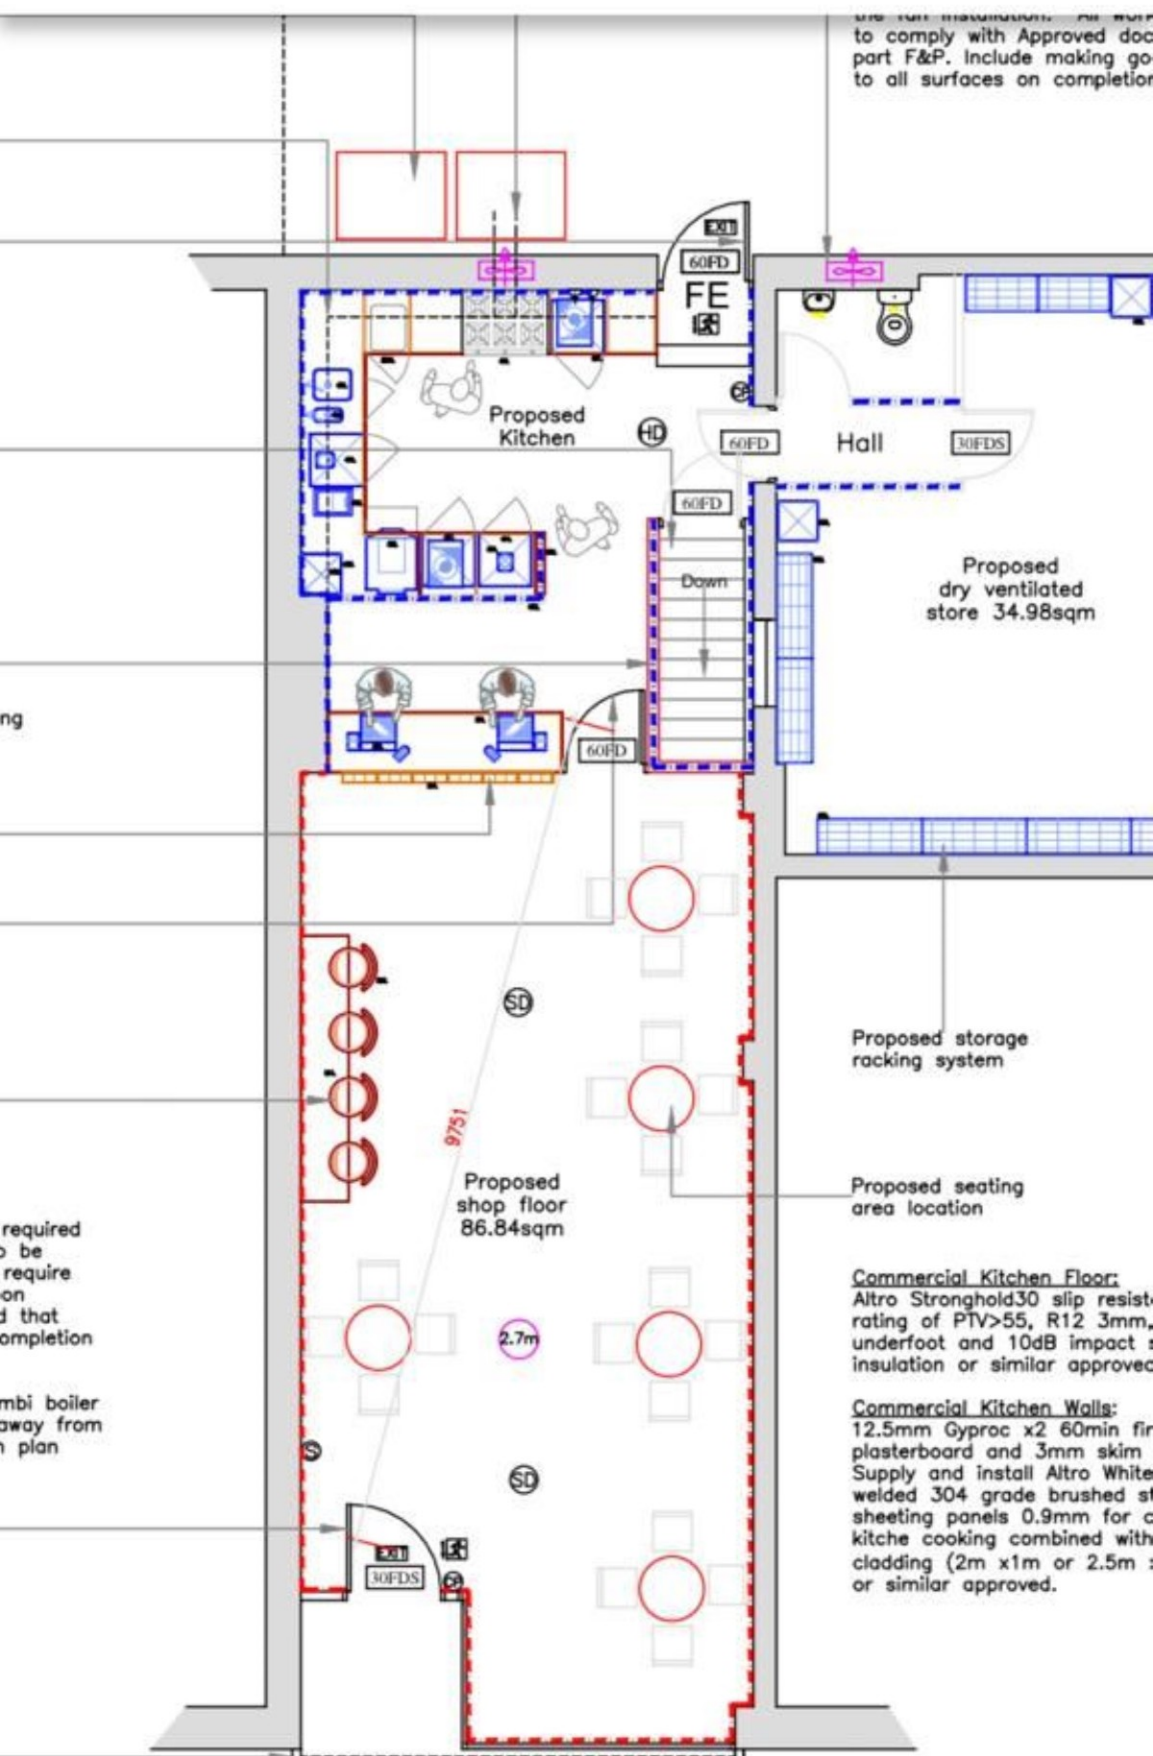

to comply with Approved doc
part F&P. Include making go
to all surfaces on completion

ng

required
to be
require
on
d that
ompletion

mbi boiler
away from
n plan

Proposed storage
racking system

Proposed seating
area location

Commercial Kitchen Floor:
Altro Stronghold30 slip resist
rating of PTV>55, R12 3mm,
underfoot and 10dB impact s
insulation or similar approved

Commercial Kitchen Walls:
12.5mm Gyproc x2 60min fir
plasterboard and 3mm skim
Supply and install Altro White
welded 304 grade brushed st
sheeting panels 0.9mm for c
kitchen cooking combined with
cladding (2m x1m or 2.5m :
or similar approved.

PROPOSED GROUND FLOOR PLAN

Scale: 1:50 @ A1