



- Notes**
1. Do not scale drawings. If in doubt contact PLOT 74.
  2. All dimensions are in millimetres unless noted otherwise.
  3. Not for construction unless otherwise shown.
  4. Where appropriate, the drawing to be read in conjunction with the Construction (Design and Management) Regulations 1994 and the Construction (Design and Management) Regulations 1994.
  5. This drawing shown on this drawing is the property of PLOT 74 and is not to be used or the drawing copied, communicated or otherwise reproduced without the prior written consent of PLOT 74.
- REVISION**  
REV: DATE: (DESCRIPTION, APPROV)




**LOCATION PLAN**  
SCALE 1:500 @ A1

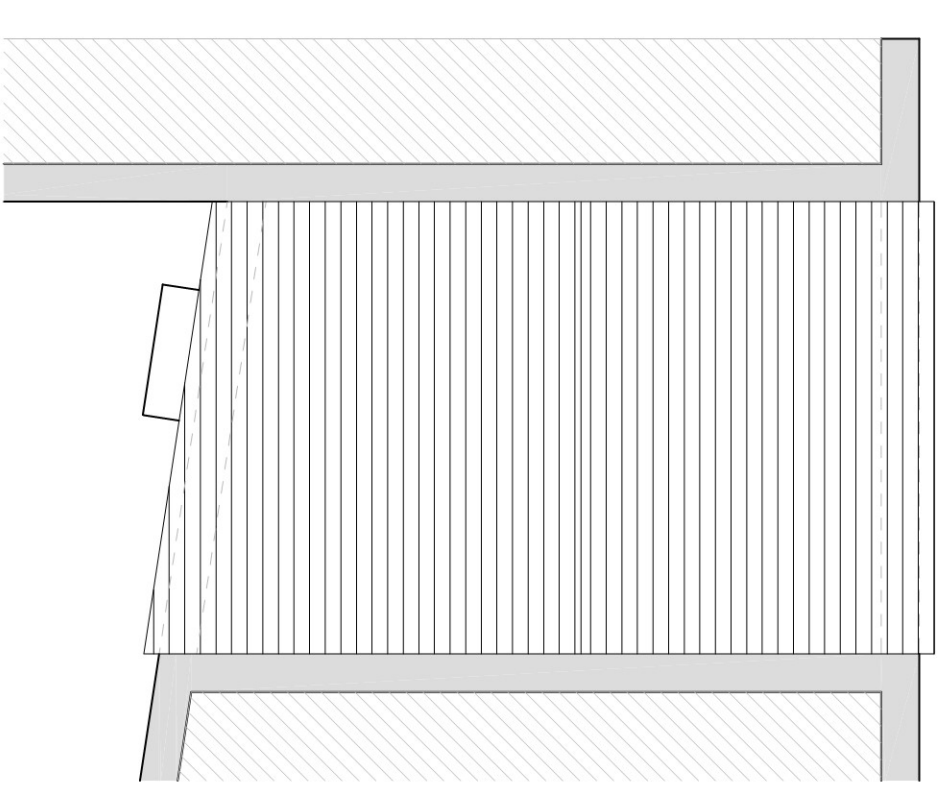


**PROPOSED ROOF PLAN**  
SCALE 1:100 @ A1

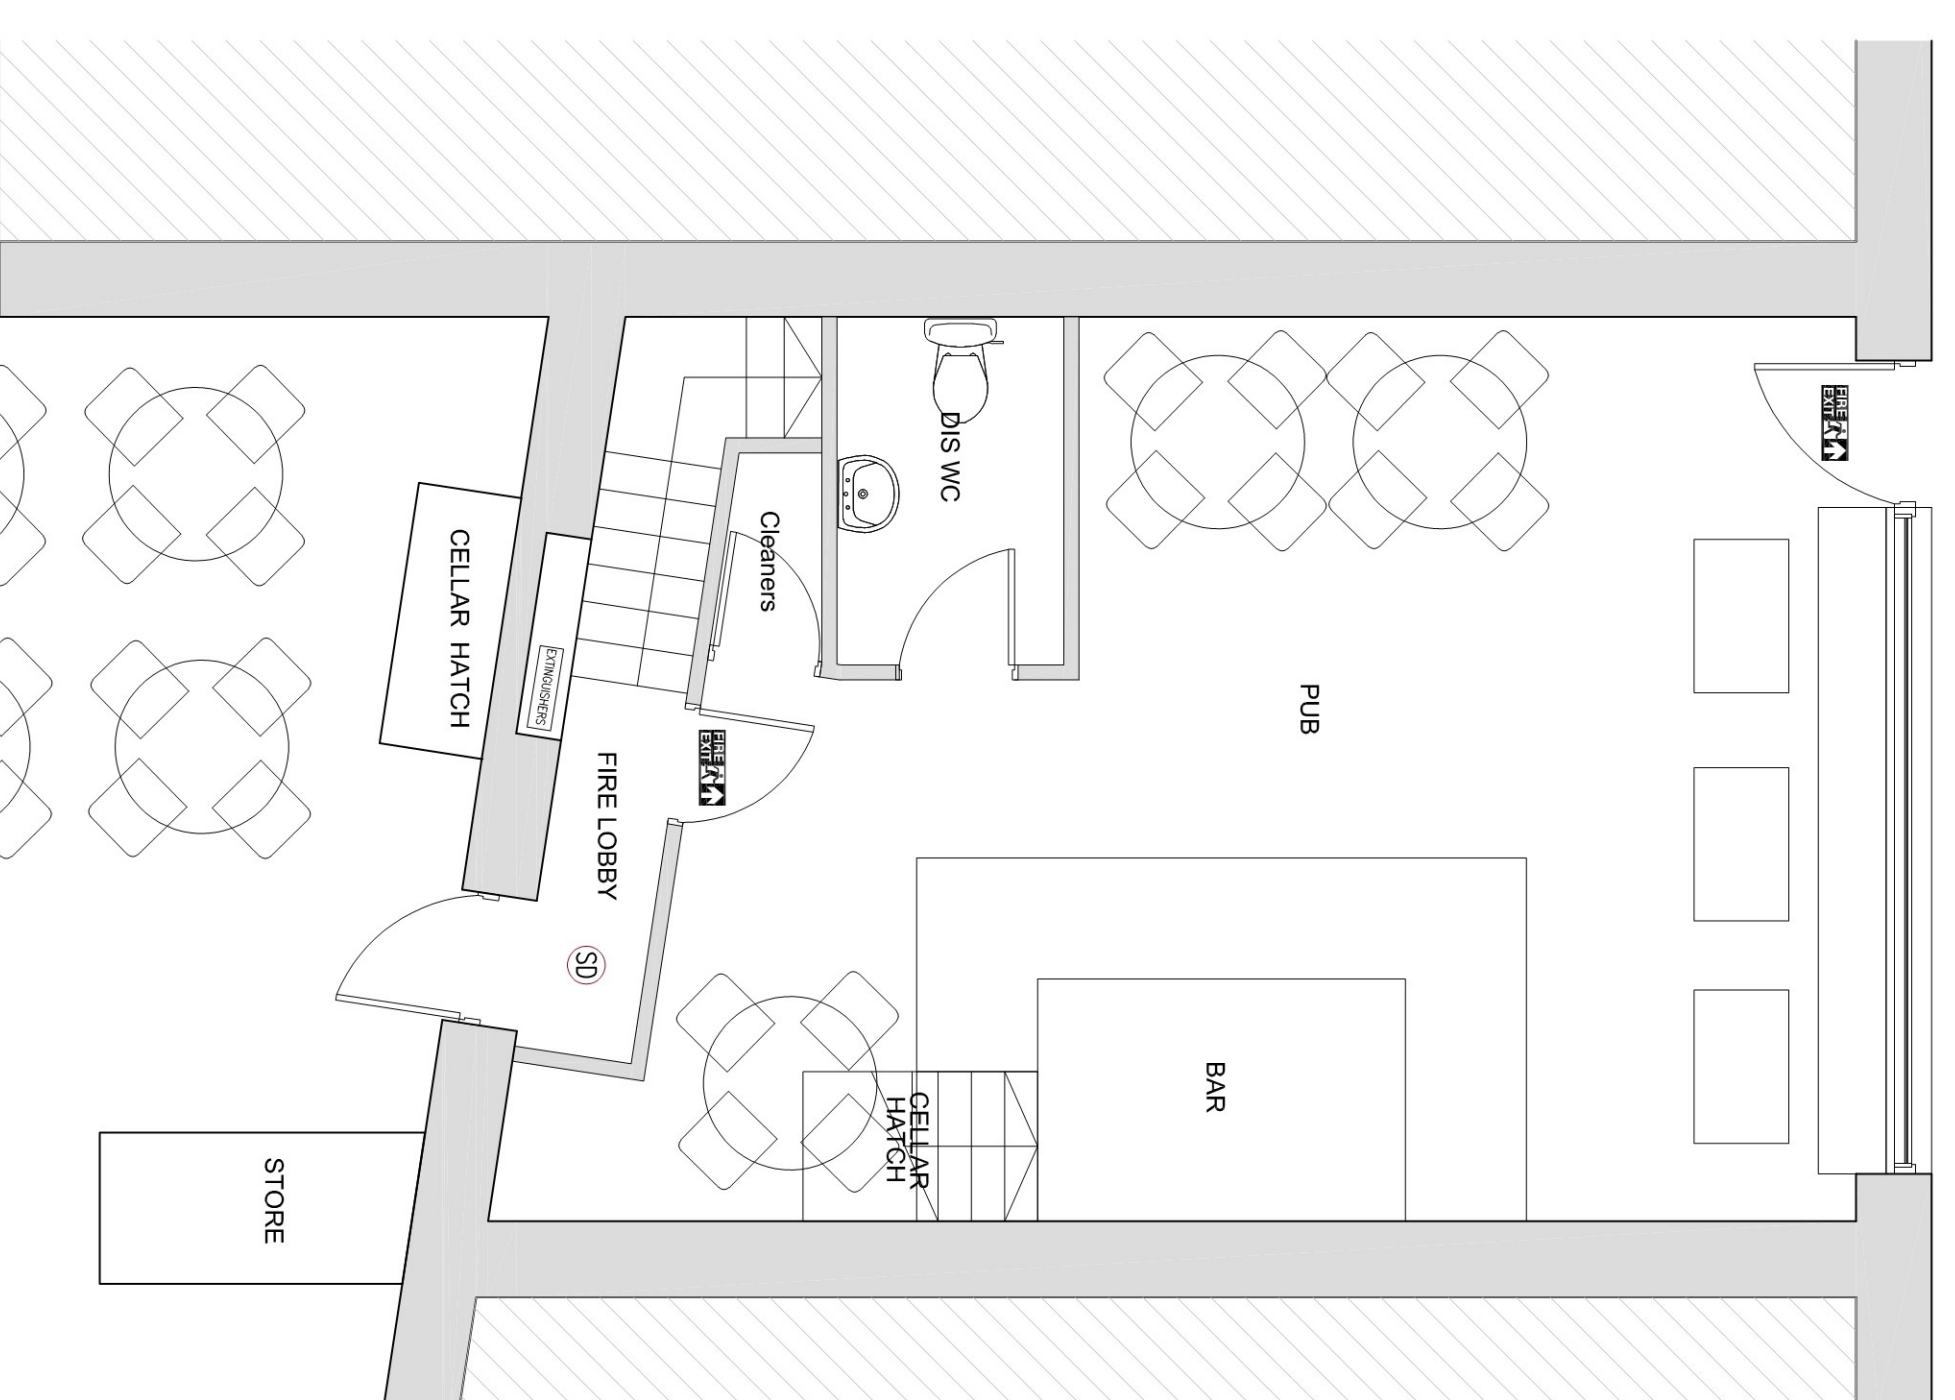

**PROPOSED GROUND FLOOR PLAN**  
SCALE 1:50 @ A1

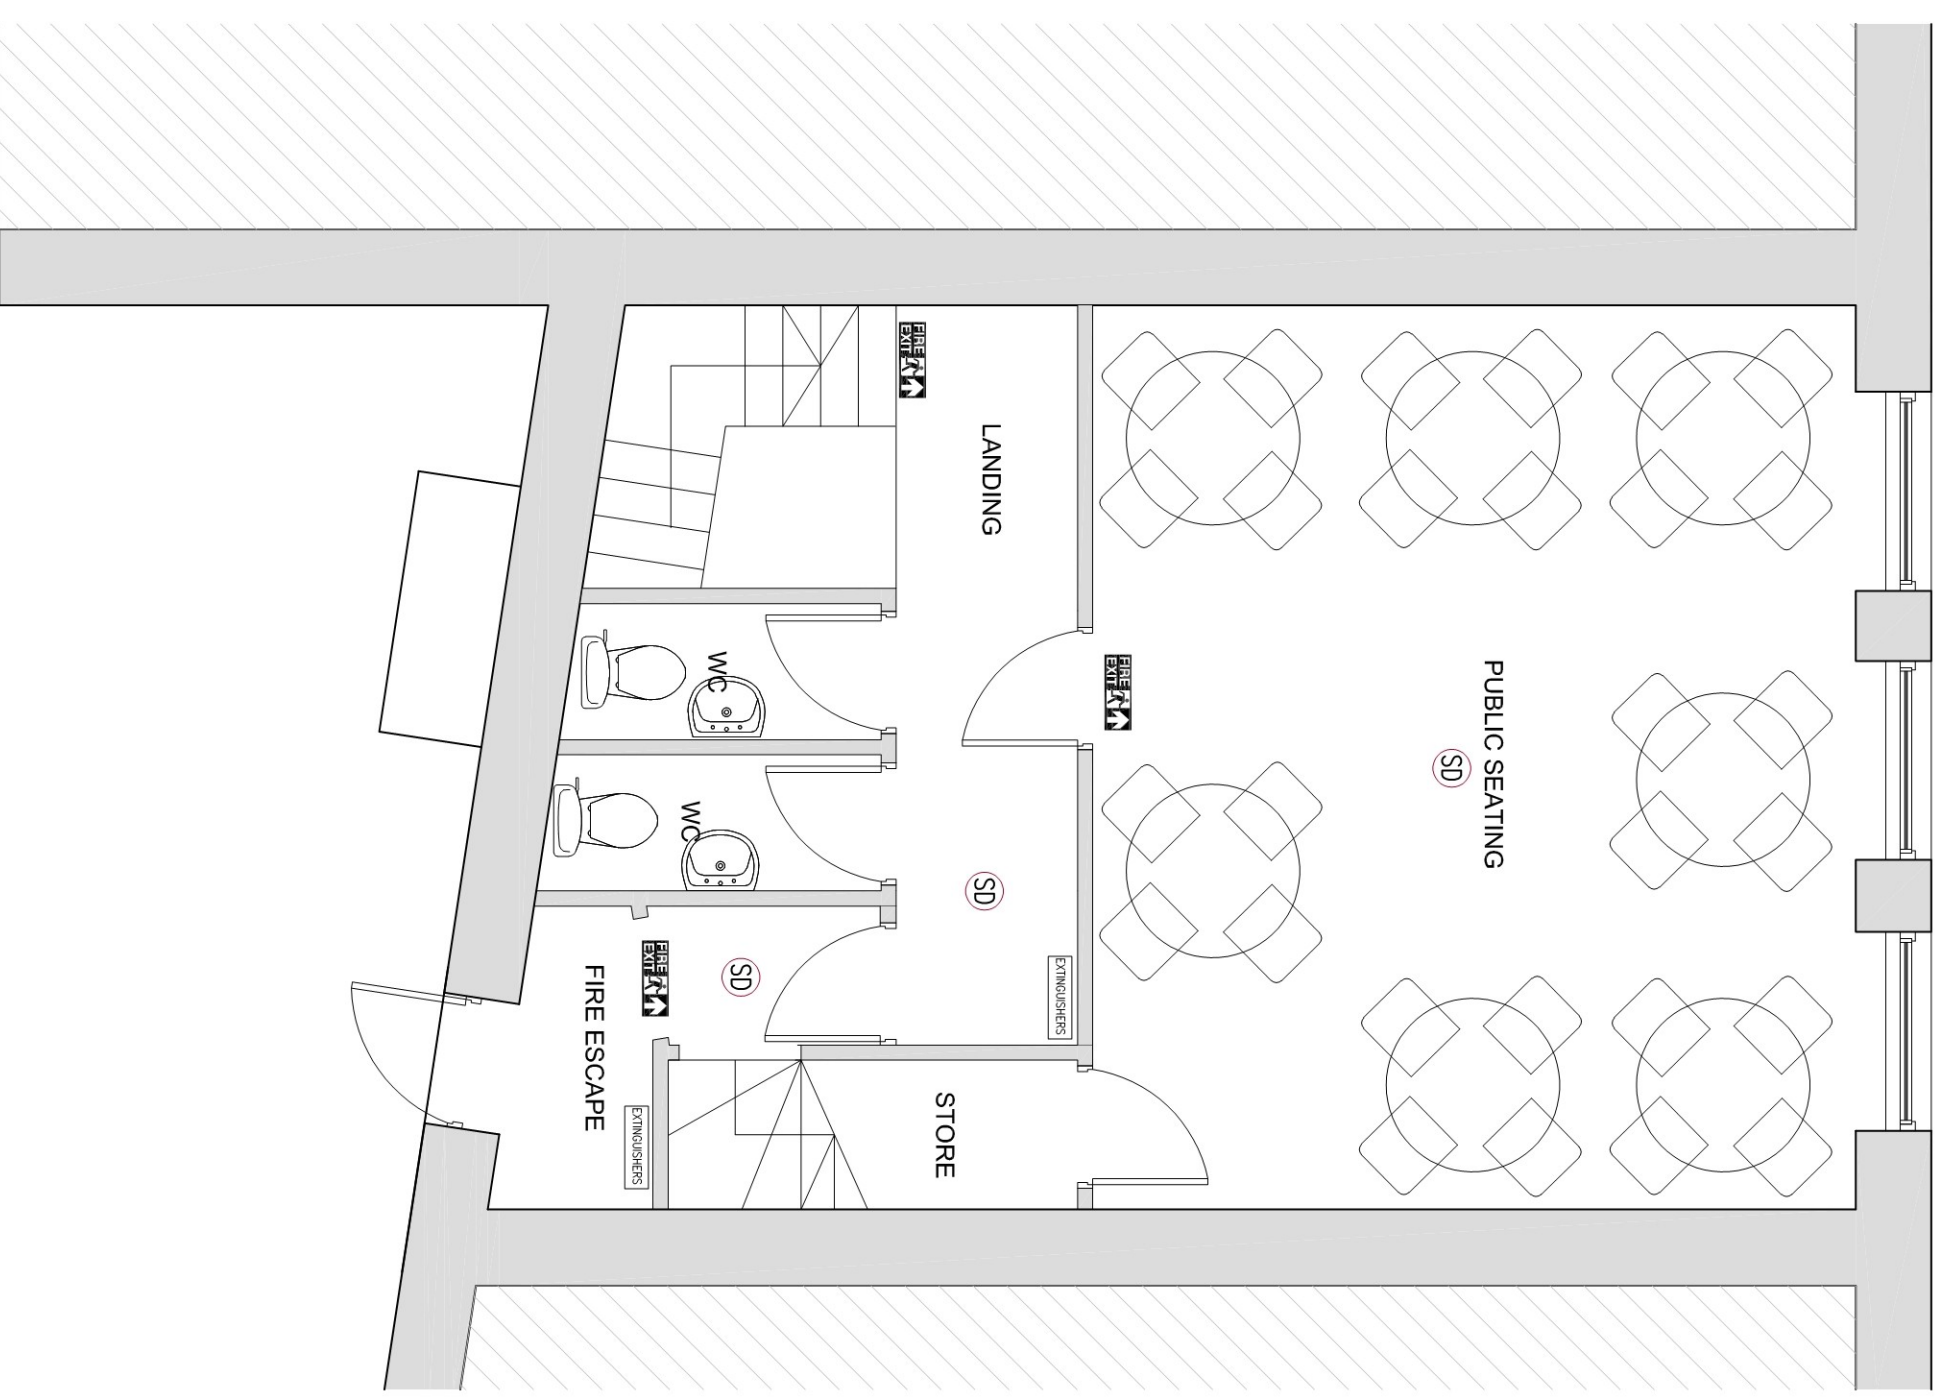

**PROPOSED FIRST FLOOR PLAN**  
SCALE 1:50 @ A1

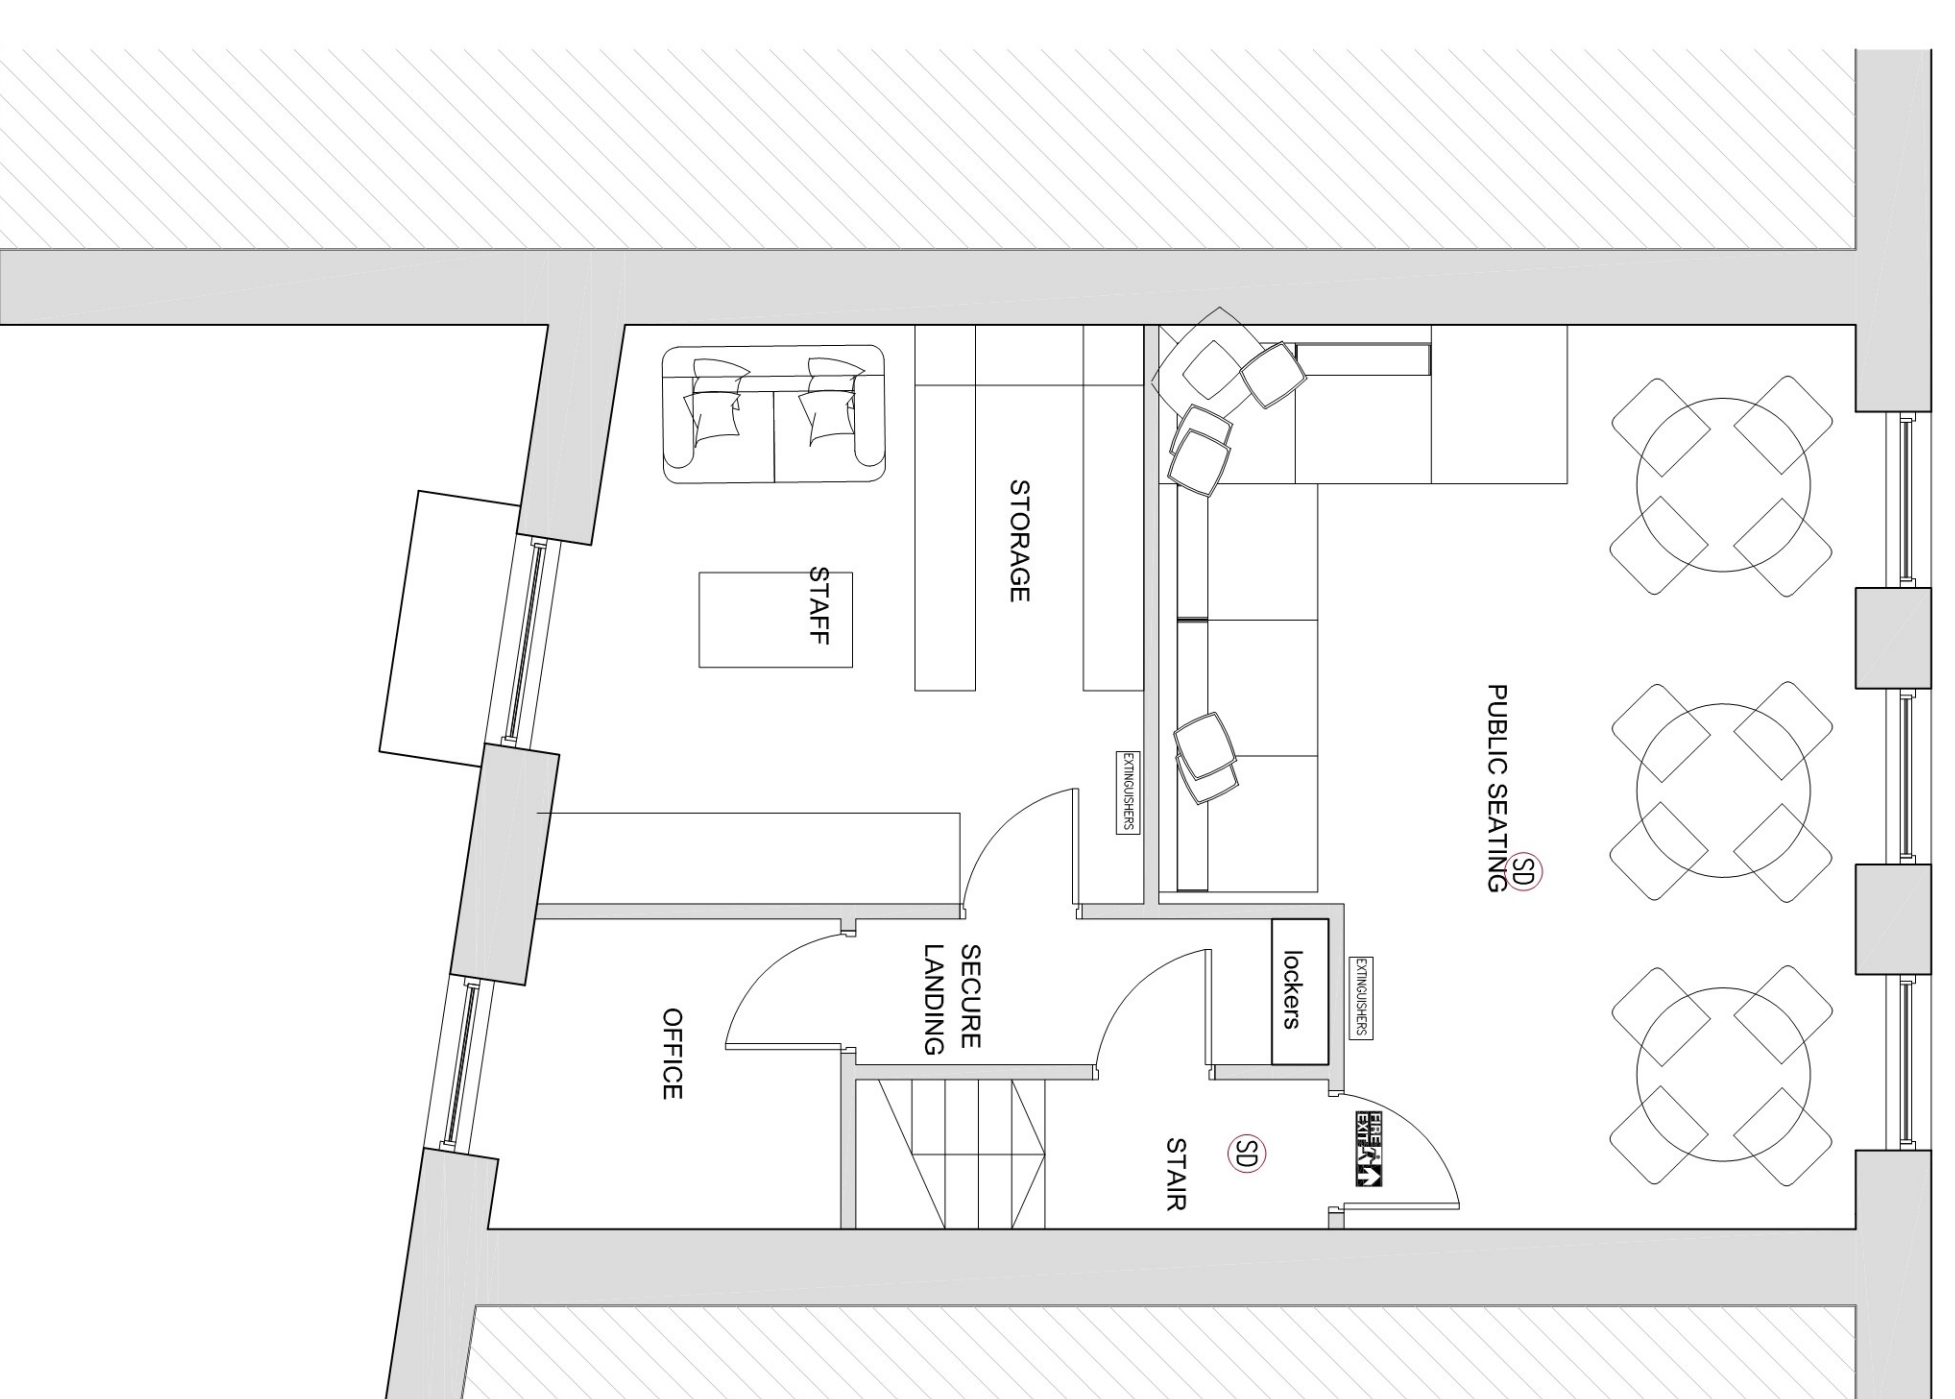

**PROPOSED SECOND FLOOR PLAN**  
SCALE 1:50 @ A1



**ARCHITECTURE LLP**  
51 Tullyar Court  
Giltstead  
Bingley, BD16 3ND

**Drawing no:** 2022-566-B006

**Project:**  
Wishbone Brewery  
60 Low Street,  
Keighley,  
BD21 3PT

**Drawing Title:**  
Proposed Floor Plans (Fire)

**Drawing status:** PRELIMINARY  
**CAD reference:** N/A  
**Drawn:** RAL  
**Team:** RAL  
**Date:** 01/06/2022  
**Scale:** 1:50@A1