


Appendix 1b

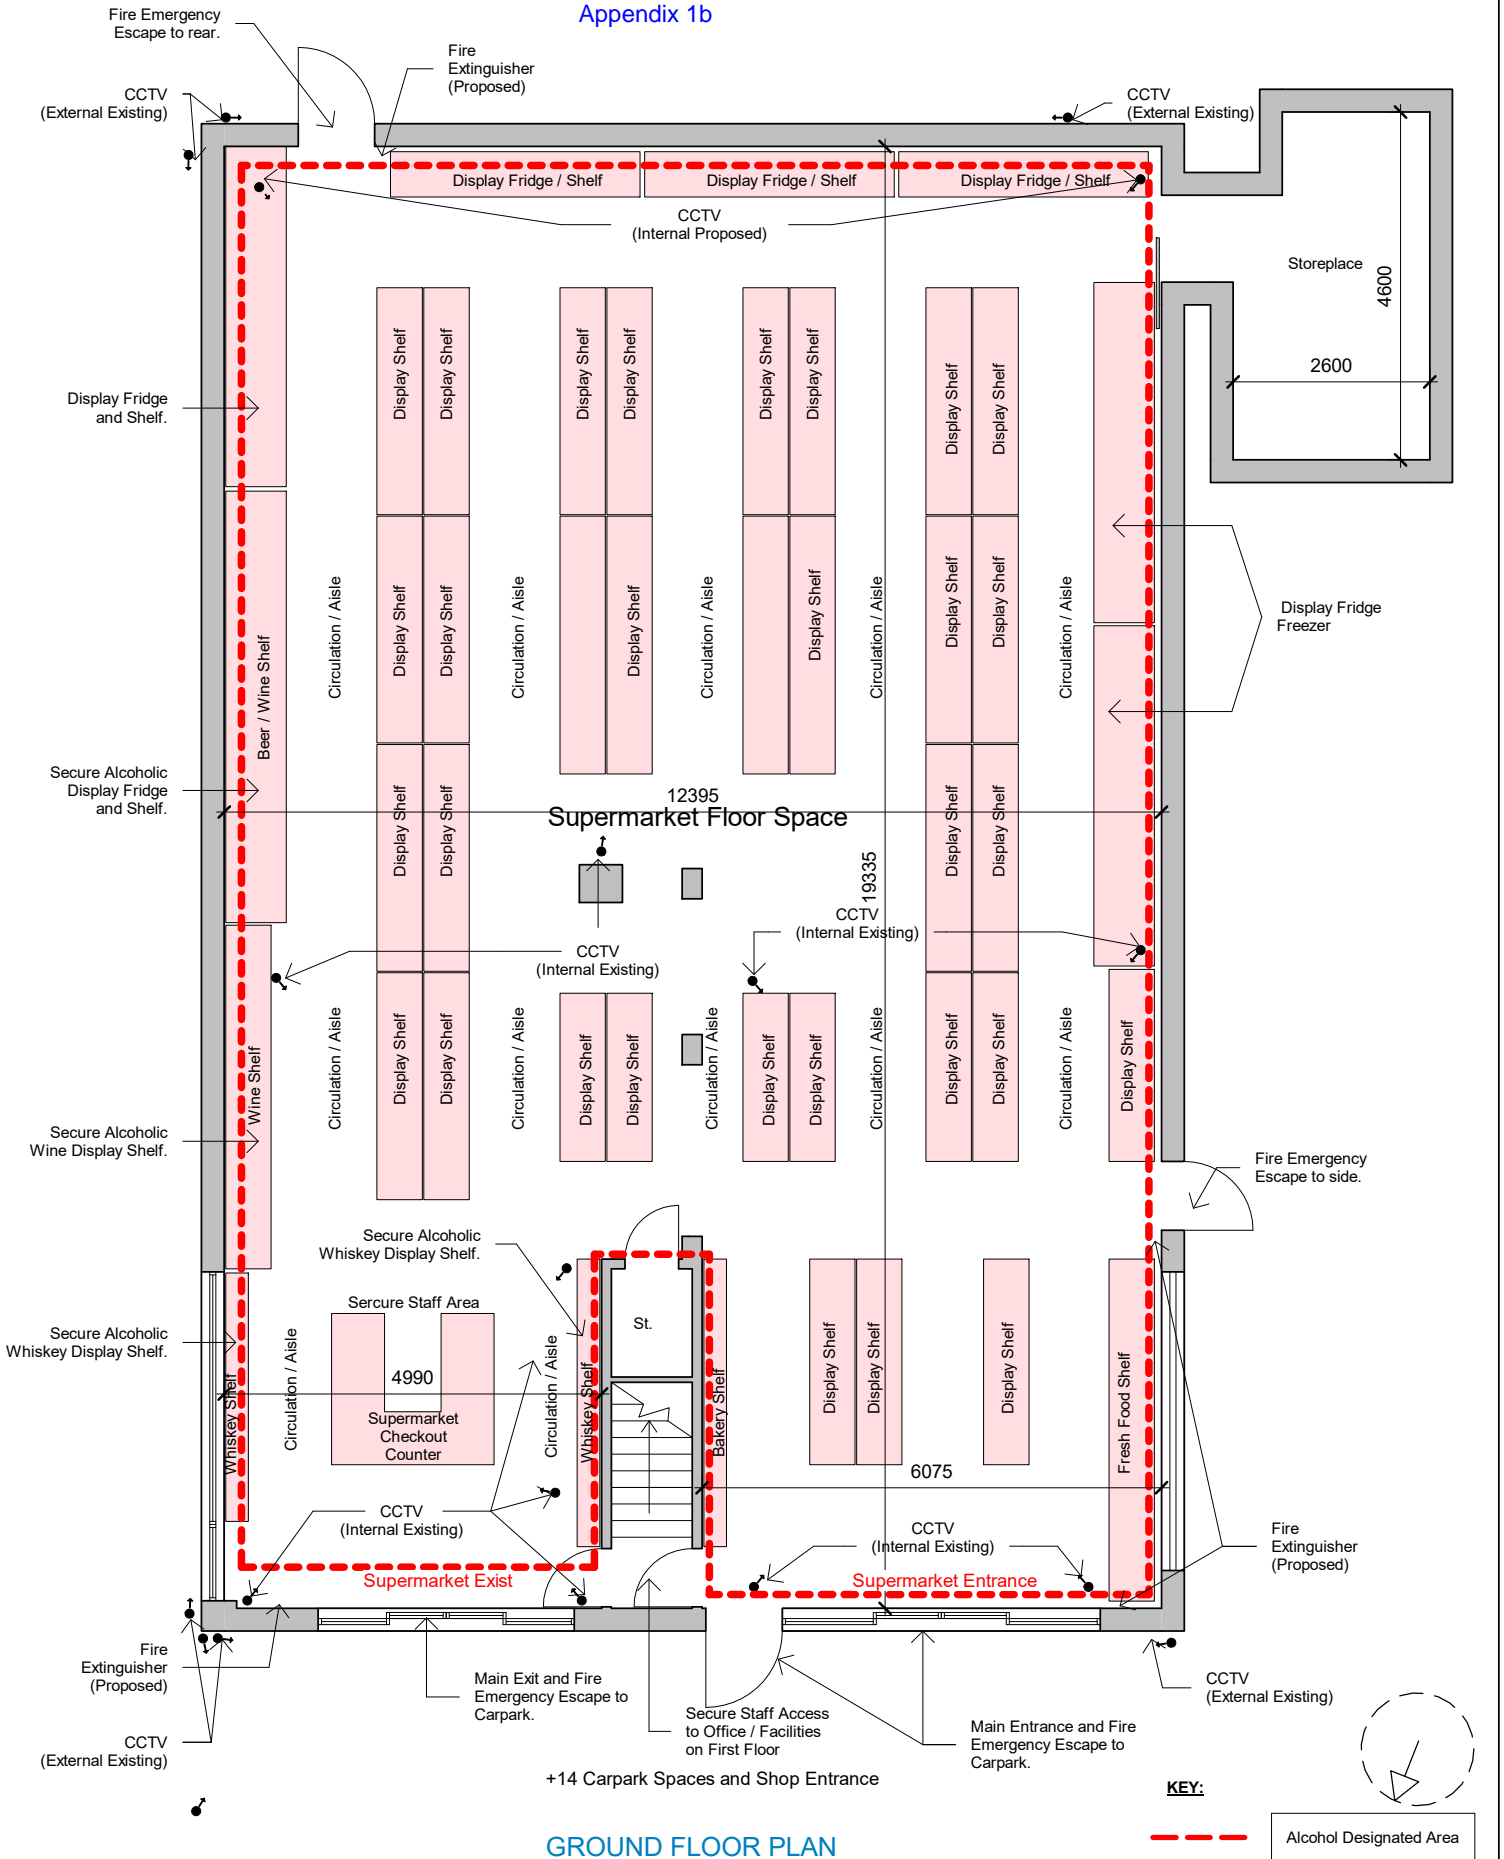

GROUND FLOOR PLAN

COPYRIGHT

This Drawing, design proposal and its contents are protected by copyright and can only be used under license and with the expressed authority of the Designer.

Euro Fresh Supermarket

Shamal Qadir

Date 22/07/22

Scale 1 : 100

6 Southfield Rd,  
Bradford  
BD5 9ED