

**CITY OF BRADFORD METROPOLITAN DISTRICT COUNCIL  
(WAITING LOADING AND PARKING) (CONSOLIDATION)  
(AMENDMENT NO.\*) ORDER**

**105417 MILL CARR HILL ROAD & CLIFF HOLLINS LANE, BRADFORD**

NOTICE is hereby given that City of Bradford Metropolitan District Council proposes to make the above Order under their powers contained in the Road Traffic Regulation Act 1984 the general effect of which will be to introduce the following: -

- I. **NO WAITING AT ANY TIME** on a length of Mill Carr Hill Road and Cliff Hollins Lane.

A copy of the draft Order together with a map showing the affected roads and the Statement of Reasons for proposing to make the Order may be examined during normal office hours at the Customer Services Reception, Ground Floor, City Hall, Bradford BD1 1HY or may be examined on the council web site at <https://www.bradford.gov.uk/transport-and-travel/highways/traffic-regulation-order> or obtained from David Petcher, Senior Engineer - Traffic & Road Safety South Planning, Transportation & Highways by telephone on 07855176950 or by email [david.petcher@bradford.gov.uk](mailto:david.petcher@bradford.gov.uk) Quoting reference number HS/TRSS/105417.

If you wish to object to the proposed Order you should send the grounds for your objection in writing either by post to the address below or by e-mail to [legalobjections@bradford.gov.uk](mailto:legalobjections@bradford.gov.uk) to be received no later than 12 noon on Friday 24<sup>th</sup> March 2023 quoting reference:- CORP/PCD/AK/413385.

Dated this 2<sup>nd</sup> day of March 2023

Director of Legal and Governance  
Legal and Democratic Services  
City of Bradford Metropolitan District Council  
City Hall  
Bradford  
BD1 1HY

**CITY OF BRADFORD METROPOLITAN DISTRICT COUNCIL  
(WAITING LOADING AND PARKING) (CONSOLIDATION) (AMENDMENT  
NO.\*\*\*) ORDER 20\*\***

**BRADFORD SOUTH AREA CONSTITUENCY – MILL CARR HILL ROAD &  
CLIFF HOLLINS LANE, BRADFORD**

**STATEMENT OF REASONS FOR PROPOSING TO MAKE THE ORDER**

The City of Bradford Metropolitan District Council has received a number of requests to amend existing or introduce new waiting and parking restrictions at various locations throughout the Bradford South Area Constituency.

The proposed Order will introduce new and amend existing waiting and parking restrictions on various roads. The proposals are considered necessary to improve road safety, assist the passage of traffic and maintain access to properties.

The Council considers it expedient to make this Order:-

- i. for facilitating the passage on the road of any class of traffic (including pedestrians);
- ii. for preserving or improving the amenities of the area through which the road runs; and
- iii. for avoiding danger to persons or other traffic using the road or any other road or for preventing the likelihood of any such danger arising.

**CITY OF BRADFORD METROPOLITAN DISTRICT COUNCIL  
(WAITING LOADING AND PARKING) (CONSOLIDATION)  
(AMENDMENT NO.\*) ORDER 202\***

**105417 MILL CARR HILL ROAD & CLIFF HOLLINS LANE, BRADFORD**

The City of Bradford Metropolitan District Council in exercise of its powers under Sections 1, 2, 4, 32, 35, 45, 46, 47, 49 and Part IV of Schedule 9 to the Road Traffic Regulation Act 1984 hereinafter referred to as "the Act of 1984" and of all other enabling powers and after consultation with the Chief Officer of Police in accordance with Part III of Schedule 9 to the Act of 1984 and Part 6 of the Traffic Management Act 2004 "the Act of 2004" and with those persons and organisations specified in the Local Authorities' Traffic Orders (Procedure) (England and Wales) Regulations 1996 hereby makes the following Order:

1. In this Order, the expression "enactment" means any enactment, whether public general or local, and includes any order, byelaw, rule, regulation scheme or other instrument having effect by virtue of an enactment as amended, applied, consolidated, re-enacted by or as having effect by virtue of any subsequent enactment.
2. Without prejudice to the validity of anything done or to any liability incurred in respect of any act or omission before the coming into operation of this Order, the City of Bradford Metropolitan District Council (Waiting, Loading and Parking) (Consolidation) Order 2015 hereinafter referred to as "the Consolidation Order" shall have effect as though:
  - (a) for the tiles in Schedule 1 to that Order numbered \* and \* there were substituted the tiles similarly numbered and set out in Schedule 1 to this Order; and
  - (b) there were added to Schedule 1 to that Order the tiles numbered \* and set out in Schedule 1 to this Order
3. Designation of Restrictions and application of the Consolidation Order
  - (a) Each area on a highway comprising the length of carriageway of a street specified in Schedule 1 to this Order as a waiting restriction, loading restriction, clearway, school entrance marking, loading bay or parking place is hereby designated as a waiting restriction, loading restriction, clearway, school entrance marking, loading bay or parking place.
  - (b) The provisions of the Consolidation Order shall apply to any area designated as a waiting restriction, loading restriction, clearway, school entrance marking, loading bay or parking place by this Order, as if in those provisions any reference to a waiting restriction, loading restriction, clearway, school entrance marking, loading bay or parking place included a reference to an area designated as a waiting restriction, loading restriction, clearway, school entrance marking, loading bay or parking place by this Order and as if any reference to Schedule 1 or 2 to the Consolidation Order included a reference to Schedule 1 or 2 to this Order.

4. Installation of restrictions and placing of traffic signs


The Council shall:

- (a) Install and maintain in proper working order at least one ticket parking meter in such a position as they think fit in or in the vicinity of the parking place referred to in Schedule 1 to this Order;
- (b) place and maintain traffic signs indicating the limits of each waiting restriction, loading restriction, clearway, school entrance marking, loading bay or parking place;
- (c) place and maintain in or in the vicinity of each waiting restriction, loading restriction, clearway, school entrance marking, loading bay or parking place referred to in Schedule 1 to this Order, traffic signs indicating that such parking place may be used during the permitted hours for the leaving only of vehicles specified in Articles 3, 4, 5, 6, 7 or 14 of the Consolidation Order; and
- (d) carry out such other work as is reasonably required by the Consolidation Order or by this Order for the purposes of the satisfactory operation of a waiting restriction, loading restriction, clearway, school entrance marking, loading bay or parking place designated by this Order.

This Order is made on the \* day of \* 202\* and shall come into force on the \* day of \* 202\* and may be cited as the City of Bradford Metropolitan District Council (Waiting, Loading and Parking) (Consolidation) (Amendment No. \*\*) Order 202\*.

**THE COMMON SEAL** of CITY OF  
**BRADFORD METROPOLITAN DISTRICT**  
**COUNCIL** was hereunto affixed  
in the presence of:

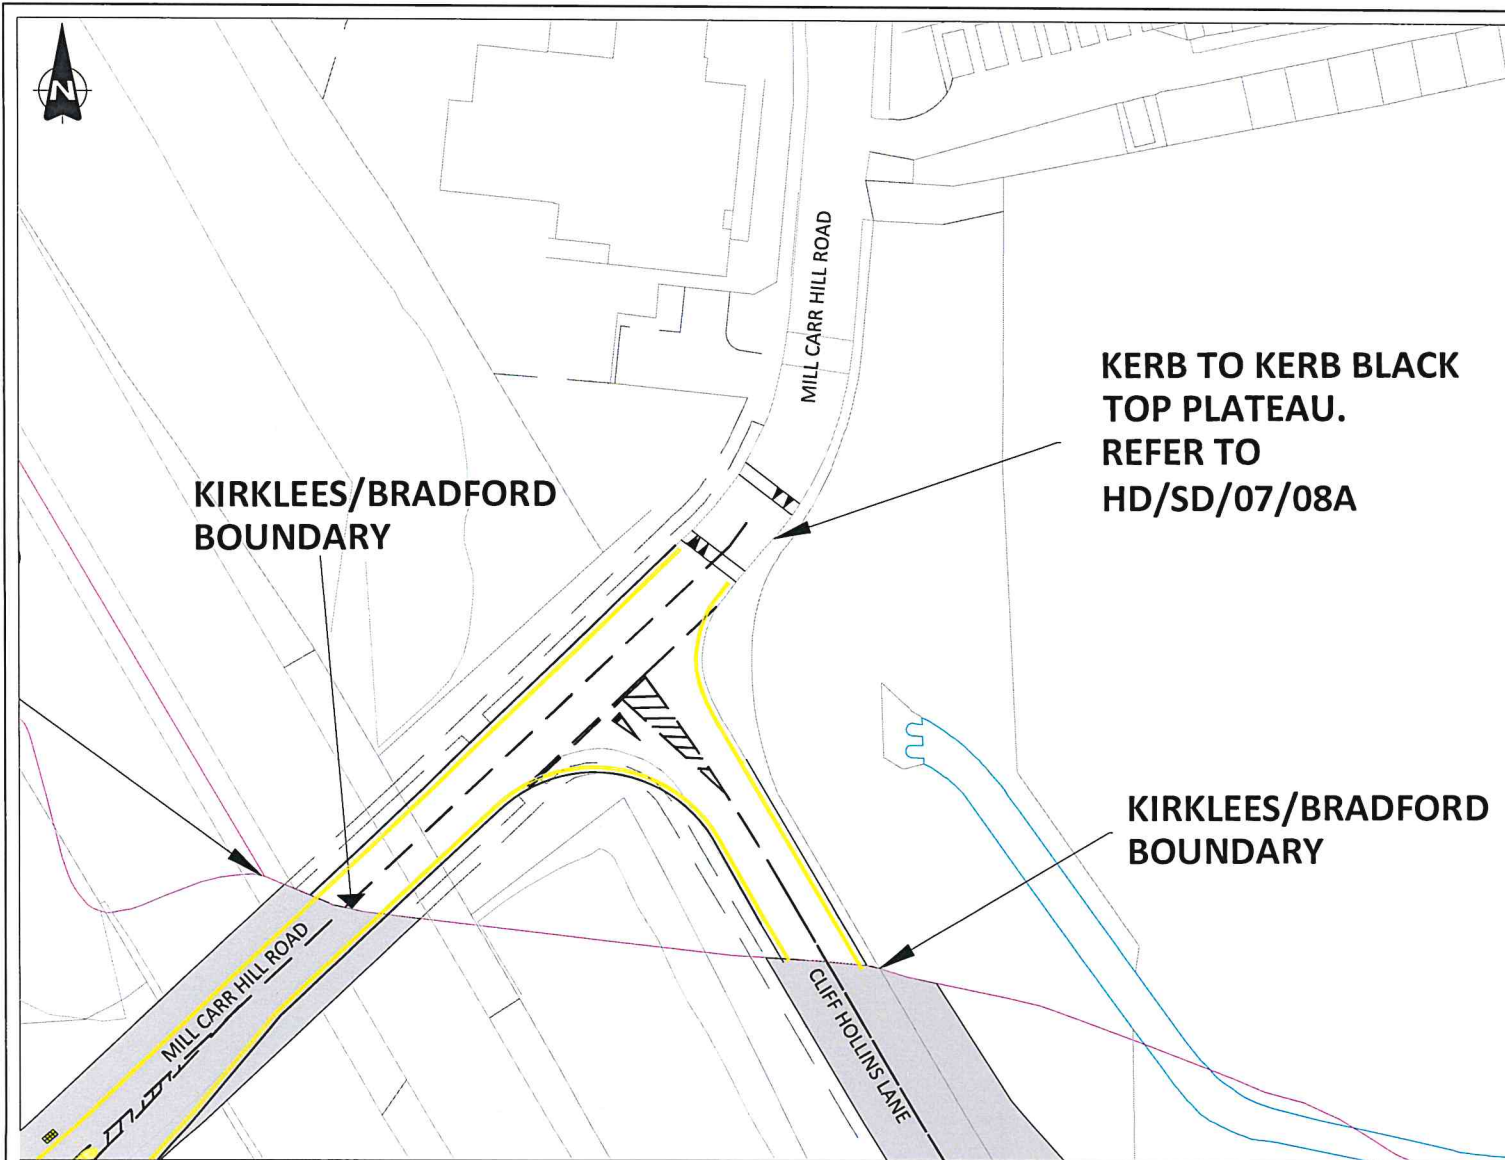

Authorised by the  
Director of Legal and Governance



**KIRKLEES/BRADFORD  
BOUNDARY**

**KERB TO KERB BLACK  
TOP PLATEAU.  
REFER TO  
HD/SD/07/08A**

**KIRKLEES/BRADFORD  
BOUNDARY**

Key	
	Double Yellow Lines
	Kirklees/Bradford Boundary

REF.	DATE	REVISIONS

**Kirklees**  
COUNCIL

Streetscene and Housing Service  
Highways and Operation Division  
Flint Street, Fartown  
Huddersfield HD1 6LG

SECTION HIGHWAY DESIGN

DRAWN	MJ	CHECKED	AA
-------	----	---------	----

SCALE	PROJECT NO.	DATE
1:500 A3	50/61720	MAR' 22

PROJECT  
INTERCHANGE 26

TITLE  
BRADFORD DISTRICT PROPOSED  
TRO NO WAITING AT ANY TIME  
RESTRICTION

DRAWING No. HD/50/61720/TRO-06  
CAD No.

CITY OF BRADFORD METROPOLITAN DISTRICT COUNCIL

ROAD TRAFFIC REGULATION ACT 1984

(WAITING LOADING AND PARKING) (CONSOLIDATION)

(AMENDMENT NO. \*\*) ORDER 20\*\*

\*\*\*\*\*105417 MILL CARR HILL ROAD & CLIFF HOLLINS LANE,  
BRADFORD\*\*\*\*\*

SEALED: \*\*\*\*\*

OPERATIVE: \*\*\*\*\*

REFERENCE: CORP/PCD/AK/413385

Director of Legal and Governance  
City of Bradford  
Metropolitan District Council  
City Hall  
Bradford  
West Yorkshire  
BD1 1HY