

**CITY OF BRADFORD METROPOLITAN DISTRICT COUNCIL  
(WAITING LOADING AND PARKING)  
(CONSOLIDATION)(AMENDMENT NO. \*) ORDER**

**105408 WILSON ROAD, BRADFORD  
WYKE SPORTS VILLAGE**

**NOTICE** is hereby given that City of Bradford Metropolitan District Council proposes to make the above Order under their powers contained in the Road Traffic Regulation Act 1984 the general effect of which will be to introduce the following restrictions: -

- I. **NO WAITING AT ANY TIME** on a length of Wilson Road.
- II. Proposed extension of **NO WAITING AT ANY TIME** up to 10metres on a length of Wilson Road.
- III. Removal of existing **SCHOOL KEEP CLEAR** markings on a length of Wilson Road.

A copy of the draft Order together with a map showing the affected roads and the Statement of Reasons for proposing to make the Order may be examined during normal office hours at the Customer Services Reception, Ground Floor, City Hall, Bradford BD1 1HY or examined on the council web site at <https://www.bradford.gov.uk/transport-and-travel/highways/traffic-regulation-order> or obtained from David Petcher, Senior Engineer - Traffic & Road Safety South Planning, Transportation & Highways by telephone on 07855176950 or by email [david.petcher@bradford.gov.uk](mailto:david.petcher@bradford.gov.uk) Quoting reference number HS/TRSS/105408/CON-1A/1B.

If you wish to object to the proposed Order you should send the grounds for your objection in writing either by post to the address below or by e-mail to [legalobjections@bradford.gov.uk](mailto:legalobjections@bradford.gov.uk) to be received no later than 12 noon on 24<sup>th</sup> March 2023 quoting reference:- CORP/PCD/AK/413304.

Dated this 2nd day of March 2023

Director of Legal and Governance  
Legal and Democratic Services  
City of Bradford Metropolitan District Council  
City Hall  
Bradford  
BD1 1HY

**CITY OF BRADFORD METROPOLITAN DISTRICT COUNCIL  
(WAITING LOADING AND PARKING) (CONSOLIDATION) (AMENDMENT  
NO.\*\*\*) ORDER 202\***

**BRADFORD SOUTH AREA CONSTITUENCY – WYKE SPORTS VILLAGE**

**STATEMENT OF REASONS FOR PROPOSING TO MAKE THE ORDER**

The City of Bradford Metropolitan District Council has received a number of requests to amend existing or introduce new waiting and parking restrictions at various locations throughout the Bradford South Area Constituency.

The proposed Order will introduce new and amend existing waiting and parking restrictions on various roads. The proposals are considered necessary to improve road safety, assist the passage of traffic and maintain access to properties.

The Council considers it expedient to make this Order:-

- i. for facilitating the passage on the road of any class of traffic (including pedestrians);
- ii. for preserving or improving the amenities of the area through which the road runs; and
- iii. for avoiding danger to persons or other traffic using the road or any other road or for preventing the likelihood of any such danger arising.

**CITY OF BRADFORD METROPOLITAN DISTRICT COUNCIL  
(WAITING LOADING AND PARKING) (CONSOLIDATION)  
(AMENDMENT NO.\*) ORDER 202\***

**105408 WILSON ROAD, BRADFORD  
WYKE SPORTS VILLAGE**

The City of Bradford Metropolitan District Council in exercise of its powers under Sections 1, 2, 4, 32, 35, 45, 46, 47, 49 and Part IV of Schedule 9 to the Road Traffic Regulation Act 1984 hereinafter referred to as "the Act of 1984" and of all other enabling powers and after consultation with the Chief Officer of Police in accordance with Part III of Schedule 9 to the Act of 1984 and Part 6 of the Traffic Management Act 2004 "the Act of 2004" and with those persons and organisations specified in the Local Authorities' Traffic Orders (Procedure) (England and Wales) Regulations 1996 hereby makes the following Order:

1. In this Order, the expression "enactment" means any enactment, whether public general or local, and includes any order, byelaw, rule, regulation scheme or other instrument having effect by virtue of an enactment as amended, applied, consolidated, re-enacted by or as having effect by virtue of any subsequent enactment.
2. Without prejudice to the validity of anything done or to any liability incurred in respect of any act or omission before the coming into operation of this Order, the City of Bradford Metropolitan District Council (Waiting, Loading and Parking) (Consolidation) Order 2015 hereinafter referred to as "the Consolidation Order" shall have effect as though:
  - (a) for the tiles in Schedule 1 to that Order numbered \* and \* there were substituted the tiles similarly numbered and set out in Schedule 1 to this Order.
3. Designation of Restrictions and application of the Consolidation Order
  - (a) Each area on a highway comprising the length of carriageway of a street specified in Schedule 1 to this Order as a waiting restriction, loading restriction, clearway, school entrance marking, loading bay or parking place is hereby designated as a waiting restriction, loading restriction, clearway, school entrance marking, loading bay or parking place.
  - (b) The provisions of the Consolidation Order shall apply to any area designated as a waiting restriction, loading restriction, clearway, school entrance marking, loading bay or parking place by this Order, as if in those provisions any reference to a waiting restriction, loading restriction, clearway, school entrance marking, loading bay or parking place included a reference to an area designated as a waiting restriction, loading restriction, clearway, school entrance marking, loading bay or parking place by this Order and as if any reference to Schedule 1 or 2 to the Consolidation Order included a reference to Schedule 1 or 2 to this Order.
4. Installation of restrictions and placing of traffic signs, where applicable:-


The Council shall:

- (a) Install and maintain in proper working order at least one ticket parking meter in such a position as they think fit in or in the vicinity of the parking place referred to in Schedule 1 to this Order;
- (b) place and maintain traffic signs indicating the limits of each waiting restriction, loading restriction, clearway, school entrance marking, loading bay or parking place;
- (c) place and maintain in or in the vicinity of each waiting restriction, loading restriction, clearway, school entrance marking, loading bay or parking place referred to in Schedule 1 to this Order, traffic signs indicating that such parking place may be used during the permitted hours for the leaving only of vehicles specified in Articles 3, 4, 5, 6, 7 or 14 of the Consolidation Order; and
- (d) carry out such other work as is reasonably required by the Consolidation Order or by this Order for the purposes of the satisfactory operation of a waiting restriction, loading restriction, clearway, school entrance marking, loading bay or parking place designated by this Order.

This Order is made on the \* day of \* 202\* and shall come into force on the \* day of \* 202\* and may be cited as the City of Bradford Metropolitan District Council (Waiting, Loading and Parking) (Consolidation) (Amendment No. \*\*) Order 202\*.


**THE COMMON SEAL** of **CITY OF  
BRADFORD METROPOLITAN DISTRICT  
COUNCIL** was hereunto affixed  
in the presence of:

Authorised by the  
Director of Legal and Governance

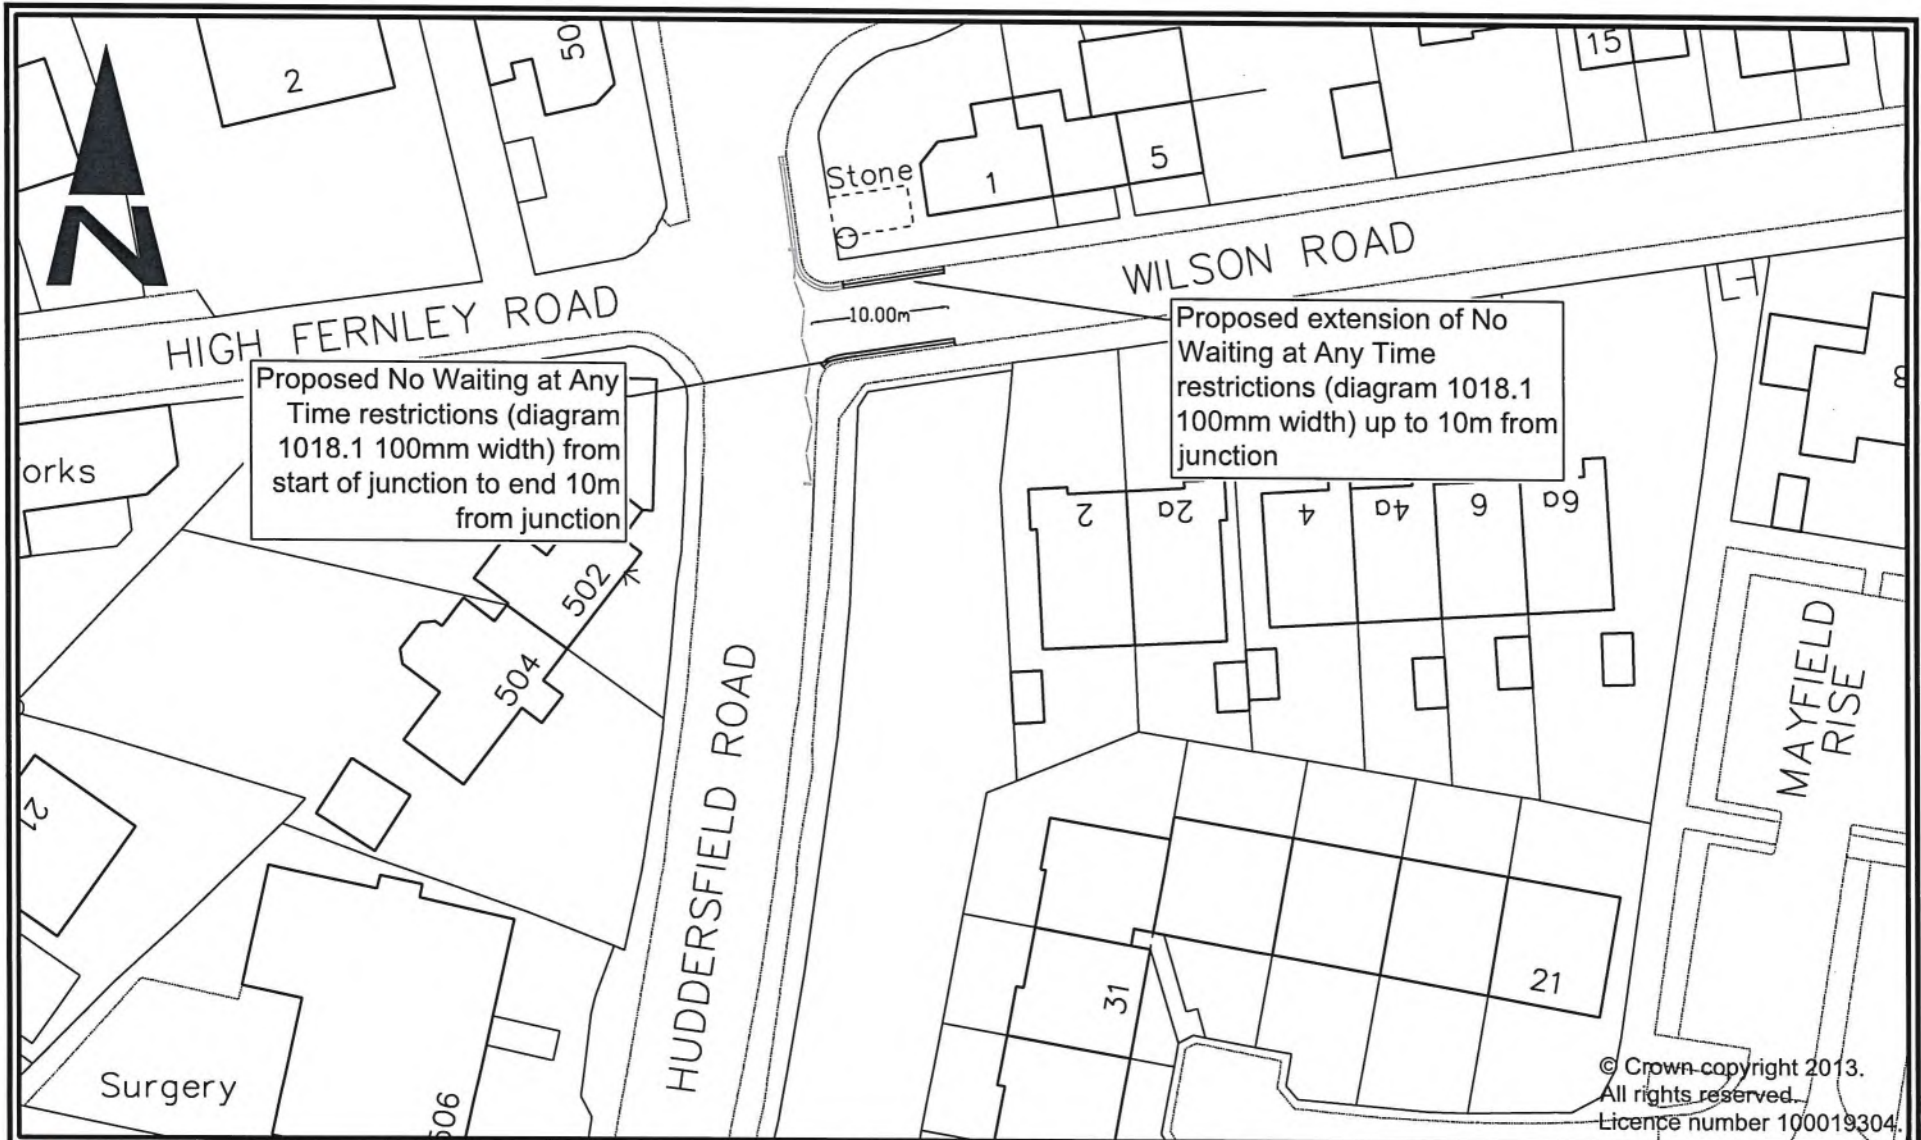

© Crown copyright 2013.  
 All rights reserved.  
 Licence number 100019304.

<p>City of <b>BRADFORD</b> METROPOLITAN DISTRICT COUNCIL</p> <p>Department of Place Strategic Director: Jason Longhurst</p>	<p>Design: Planning, Transportation &amp; Highways Service Traffic &amp; Highways Unit 4th Floor Bellarena House Hall Ings Bradford BD1 1HX</p>	Project		Design		Drawn		Checked		Released		Drawing Title
		WILSON ROAD, WYKE		AI	AI	AI	DP	DP	DP	DP	DP	
Client		Date		Scale(s)		Approved		Date		Date		Drawing No.
A1 Original		27.07.22		1:500		AS		JULY 2022		JULY 2022		
Revision		Date		Engineer to Contract		Richard Gelder B.Eng(Hons), I.Eng, MICE						

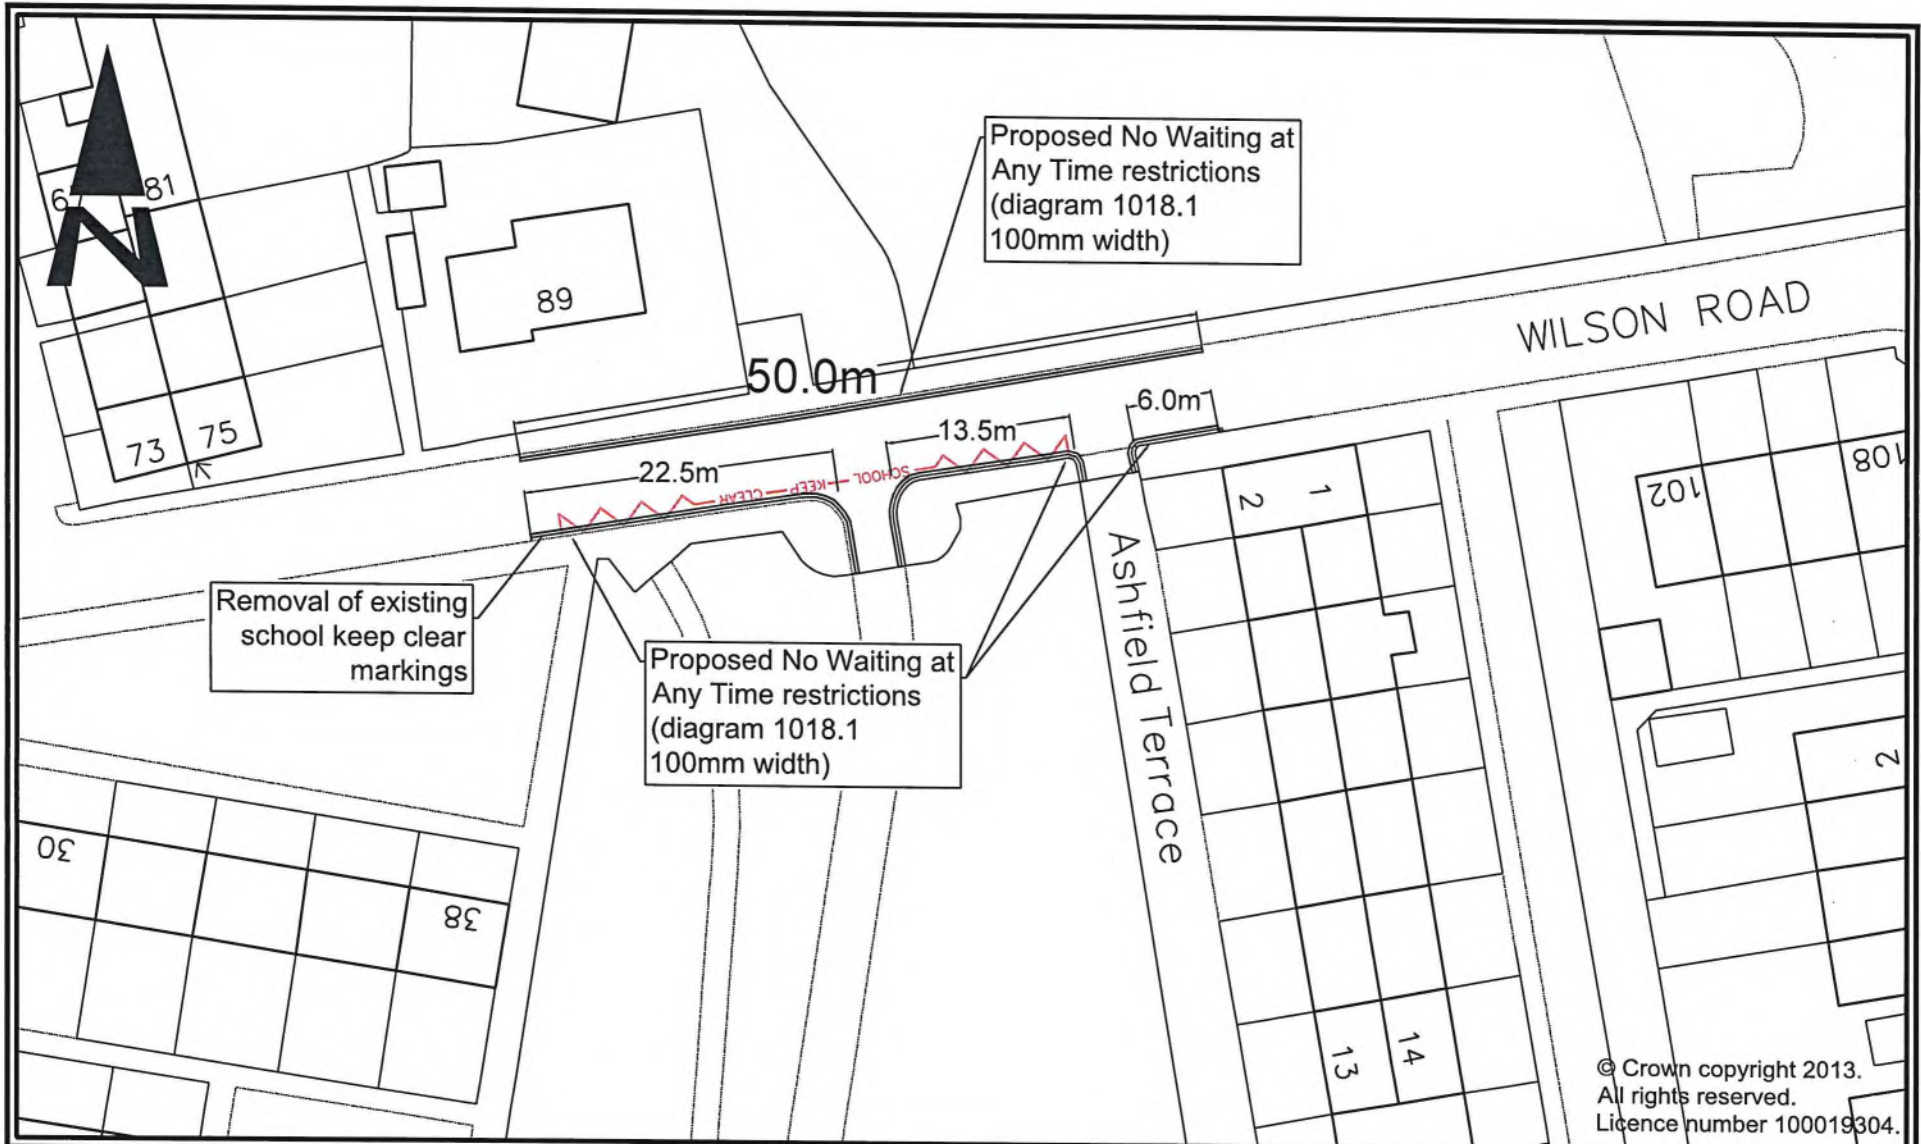

© Crown copyright 2013.  
 All rights reserved.  
 Licence number 100019304.

<p>City of <b>BRADFORD</b> METROPOLITAN DISTRICT COUNCIL</p> <p>Department of Place Strategic Director: Jason Longhurst</p>	<p>Design Unit Planning, Transportation &amp; Highways Service Traffic &amp; Highways Unit 4th Floor Bilkinson House Hall Ings Bradford BD1 1HS</p>	<p>Project <b>WILSON ROAD, WYKE</b></p>	Design	Drawn	Checked	Released	Drawing Title
			AI	AJ	DP	DP	
			Scale(s) @ A4	Approved	Date	Drawing No.	
			1:500	AS	JULY 2022	HS/TRSS/105408/CON-1B	
Client			AI	27.07.22	Engineer in Contract		
Revision			Initials	Date	Richard Gelder B.Eng(Hons), I.Eng, MICE		

CITY OF BRADFORD METROPOLITAN DISTRICT COUNCIL

ROAD TRAFFIC REGULATION ACT 1984

(WAITING LOADING AND PARKING) (CONSOLIDATION)

(AMENDMENT NO. \*\*) ORDER 20\*\*

\*\*\*\*\*WILSON ROAD, BRADFORD\*\*\*\*\*  
WYKE SPORTS VILLAGE

SEALED: \*\*\*\*\*

OPERATIVE: \*\*\*\*\*

REFERENCE: CORP/PCD/AK/413304

Director of Legal and Governance  
City of Bradford  
Metropolitan District Council  
City Hall  
Bradford  
West Yorkshire  
BD1 1HY