

**CITY OF BRADFORD METROPOLITAN DISTRICT COUNCIL
(WAITING LOADING AND PARKING) (CONSOLIDATION)
(AMENDMENT NO. *) ORDER**

105416 VARIOUS SITES, KEIGHLEY

NOTICE is hereby given that City of Bradford Metropolitan District Council proposes to make the above Order under their powers contained in the Road Traffic Regulation Act 1984 the general effect of which will be to introduce the following: -

- I. **NO WAITING AT ANY TIME** on a length of Craven Drive, Silsden; Mill Lane, Steeton; Wood Street, Steeton; All Saints Court, Ilkley; Denton Road, Ilkley; Hollingwood Rise, Ilkley; Easby Drive, Ilkley; St John's Road, Ben Rhydding; St Mary's Close, Ilkley; Little Lane, Ilkley, Wheatley Garden's, Ben Rhydding; Wheatley Lane, Wheatley Road, Ilkley; Eagle Street, Keighley; Highfield Lane, Keighley; Lawkholme Lane, Keighley; Mornington Street, Keighley; Skipton Road, Keighley; The Chase, Keighley; Westway, Keighley; Ilkley Road and Banks Lane, Riddlesden; Dale View Close, Long Lee; Manor Grove, Riddlesden; Red Holt Crescent, Red Holt Drive, Red Holt Avenue, Ingrow; Broomhill Walk & Broomhill Way, Ingrow; Grafton Road, Ingrow; Elmwood Drive, Ingrow; Wheathead Lane & Oakworth Road, Keighley; Ingrow Lane, Keighley; Cold Street, Haworth; Heathcliffe Mews, Haworth; Sun Street, Weavers Hill, Main Street, Haworth; and Sedge Grove, Haworth.
- II. Revocation of **NO WAITING AT ANY TIME** on a length of Oakbank Drive, Keighley.
- III. Change of **NO WAITING Mon-Sat 8am-6pm** on a length of Oakworth Road, Keighley to **NO WAITING AT ANY TIME**.
- IV. Revocation of **NO WAITING AT ANY TIME** and relocation of **PERMIT PARKING ONLY BAY** on a length of Bridgehouse Lane, Haworth.

A copy of the draft Order together with a map showing the affected roads and the Statement of Reasons for proposing to make the Order may be examined during normal office hours at the Customer Services Reception, Ground Floor, City Hall, Bradford BD1 1HY or on the council web site at <https://www.bradford.gov.uk/transport-and-travel/highways/traffic-regulation-order> or obtained from Chris Hird, Traffic Engineer – Place, by telephone on 01535 618172 or by email chris.hird@bradford.gov.uk quoting reference number P/HS/THN/105416/CON-1A.

If you wish to object to the proposed Order you should send the grounds for your objection in writing either by post to the address below or by e-mail to legalobjections@bradford.gov.uk to be received no later than 12 noon on Friday 24th March 2023 quoting reference:- CORP/PCD/AK/412601.

Dated this 2nd day of March 2023

Director of Legal and Governance
Legal and Democratic Services
City of Bradford Metropolitan District Council
City Hall
Bradford
BD1 1HY

CITY OF BRADFORD METROPOLITAN DISTRICT COUNCIL

**(WAITING, LOADING AND PARKING) (CONSOLIDATION)
(AMENDMENT NO *) ORDER**

105416 VARIOUS SITES, KEIGHLEY

PROPOSED NO WAITING RESTRICTIONS

STATEMENT OF REASONS FOR PROPOSING TO MAKE THE ORDER

The Council proposes to introduce and/or remove No Waiting restrictions on numerous sites within the Keighley Area. These proposed restrictions are considered necessary to improve vehicular access along the sections of road affected and/or improve visibility at junctions. The proposed restrictions are shown on plans numbered: -

P/HS/THN/105416/1A/CON-1A to P/HS/THN/105416/1C/CON-1A,
P/HS/THN/105416/2A/CON-1A to P/HS/THN/105416/2F/CON-1A,
P/HS/THN/105416/2G/CON-1D, P/HS/THN/105416/2H/CON-1A
P/HS/THN/105416/3B/CON-1A, P/HS/THN/105416/3D/CON-1A to
P/HS/THN/105416/3G/CON-1A, P/HS/THN/105416/4A/CON-1A to
P/HS/THN/105416/4D/CON-1A, P/HS/THN/105416/5A/CON-1A to
P/HS/THN/105416/5E/CON-1A, P/HS/THN/105416/5F/CON-1B,
P/HS/THN/105416/6A/CON-1A, P/HS/THN/105416/6B/CON-1B,
P/HS/THN/105416/6C/CON-1A, P/HS/THN/105416/6D/CON-1B,
P/HS/THN/105416/6E/CON-1A, P/HS/THN/105416/6F/CON-1A.

The Council considers it expedient to make this Order: -

- i. for avoiding danger to persons or other traffic using the road or any other road or for preventing the likelihood of any such danger arising;
- ii. for preserving and improving the amenities of the local area;
- iii. for facilitating the passage on the road of any class of traffic (including pedestrians).

**CITY OF BRADFORD METROPOLITAN DISTRICT COUNCIL
(WAITING LOADING AND PARKING) (CONSOLIDATION)
(AMENDMENT NO.*) ORDER 202***

105416 VARIOUS SITES, KEIGHLEY

The City of Bradford Metropolitan District Council in exercise of its powers under Sections 1, 2, 4, 32, 35, 45, 46, 47, 49 and Part IV of Schedule 9 to the Road Traffic Regulation Act 1984 hereinafter referred to as “the Act of 1984” and of all other enabling powers and after consultation with the Chief Officer of Police in accordance with Part III of Schedule 9 to the Act of 1984 and Part 6 of the Traffic Management Act 2004 “the Act of 2004” and with those persons and organisations specified in the Local Authorities’ Traffic Orders (Procedure) (England and Wales) Regulations 1996 hereby makes the following Order:

1. In this Order, the expression “enactment” means any enactment, whether public general or local, and includes any order, byelaw, rule, regulation scheme or other instrument having effect by virtue of an enactment as amended, applied, consolidated, re-enacted by or as having effect by virtue of any subsequent enactment.
2. Without prejudice to the validity of anything done or to any liability incurred in respect of any act or omission before the coming into operation of this Order, the City of Bradford Metropolitan District Council (Waiting, Loading and Parking) (Consolidation) Order 2015 hereinafter referred to as “the Consolidation Order” shall have effect as though:
 - (a) for the tiles in Schedule 1 to that Order numbered * and * there were substituted the tiles similarly numbered and set out in Schedule 1 to this Order; and
 - (b) there were added to Schedule 1 to that Order the tiles numbered * and set out in Schedule 1 to this Order.
3. Designation of Restrictions and application of the Consolidation Order
 - (a) Each area on a highway comprising the length of carriageway of a street specified in Schedule 1 to this Order as a waiting restriction, loading restriction, clearway, school entrance marking, loading bay or parking place is hereby designated as a waiting restriction, loading restriction, clearway, school entrance marking, loading bay or parking place.
 - (b) The provisions of the Consolidation Order shall apply to any area designated as a waiting restriction, loading restriction, clearway, school entrance marking, loading bay or parking place by this Order, as if in those provisions any reference to a waiting restriction, loading restriction, clearway, school entrance marking, loading bay or parking place included a reference to an area designated as a waiting restriction, loading restriction, clearway, school entrance marking, loading bay or parking place by this Order and as if any reference to Schedule 1 or 2 to the Consolidation Order included a reference to Schedule 1 or 2 to this Order.

4. Installation of restrictions and placing of traffic signs, where applicable:-


The Council shall:

- (a) Install and maintain in proper working order at least one ticket parking meter in such a position as they think fit in or in the vicinity of the parking place referred to in Schedule 1 to this Order;
- (b) place and maintain traffic signs indicating the limits of each waiting restriction, loading restriction, clearway, school entrance marking, loading bay or parking place;
- (c) place and maintain in or in the vicinity of each waiting restriction, loading restriction, clearway, school entrance marking, loading bay or parking place referred to in Schedule 1 to this Order, traffic signs indicating that such parking place may be used during the permitted hours for the leaving only of vehicles specified in Articles 3, 4, 5, 6, 7 or 14 of the Consolidation Order; and
- (d) carry out such other work as is reasonably required by the Consolidation Order or by this Order for the purposes of the satisfactory operation of a waiting restriction, loading restriction, clearway, school entrance marking, loading bay or parking place designated by this Order.

This Order is made on the * day of * 202* and shall come into force on the * day of * 202* and may be cited as the City of Bradford Metropolitan District Council (Waiting, Loading and Parking) (Consolidation) (Amendment No. **) Order 202*

**THE COMMON SEAL of CITY OF
BRADFORD METROPOLITAN DISTRICT
COUNCIL** was hereunto affixed
in the presence of:

Authorised by the
Director of Legal and Governance

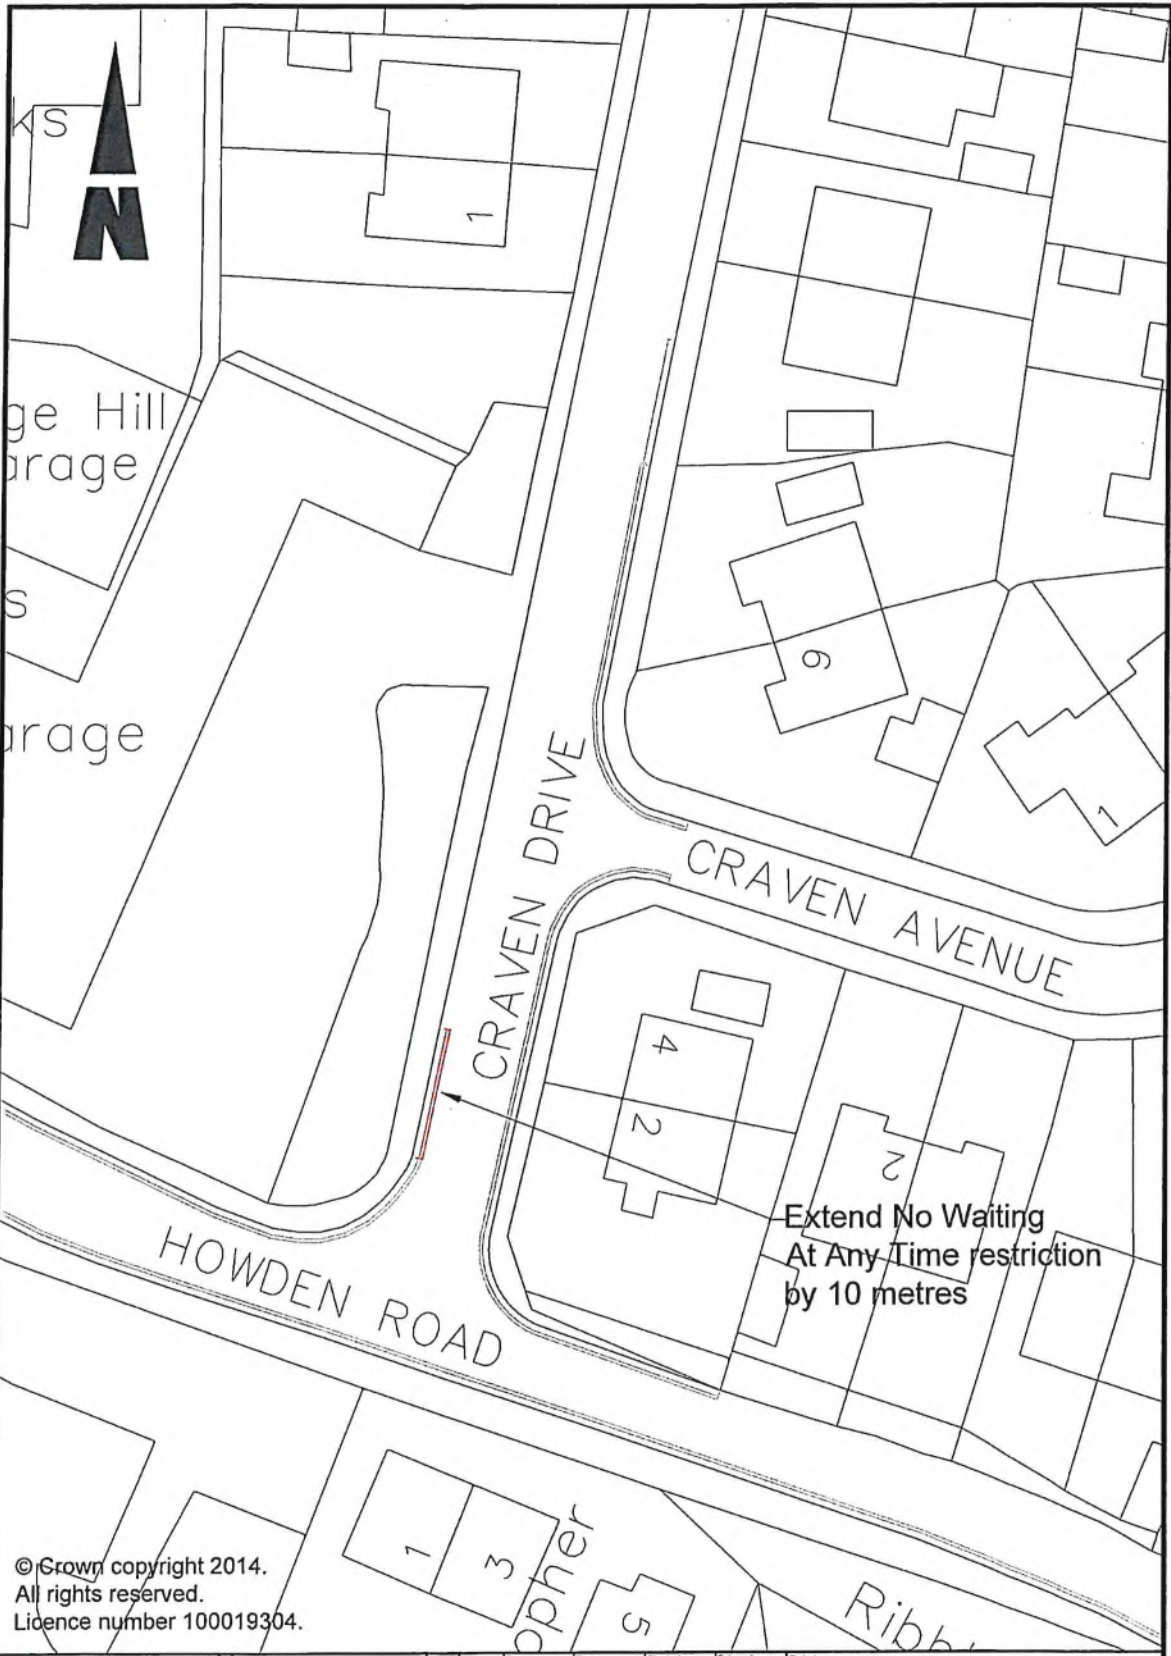

© Crown copyright 2014.
 All rights reserved.
 Licence number 100019304.

<p>City of BRADFORD METROPOLITAN DISTRICT COUNCIL</p> <p>Department of Place Strategic Director: Jason Langhurst</p> <p>Planning, Transportation & Highways Service Traffic & Highways North Block 3 - Stockbridge Depot Ryeford Avenue Keppley BD21 4 BX</p>			Design C/JH	Drawn C/JH	Checked C/JH	Released C/JH	Project CRAVEN DRIVE, SILSDEN
			Scale(s) @ A4 1:500	Approved C/JH	Date AUG 22	Drawing Title PROPOSED NO WAITING AT ANY TIME RESTRICTIONS	
	A Original	C/JH	19.06.22	Engineer in Charge Richard Gelder B.Eng(Hons), I.Eng, MICE			Drawing No. PI/HS/THN/105416/1A/CON-1A
	Revision	Initls	Date				
	Client						



© Crown copyright 2014.
 All rights reserved.
 Licence number 100019304.


City of BRADFORD
 METROPOLITAN DISTRICT COUNCIL
 Department of Place
 Strategic Director: Steve Hardley


Service: Planning, Transportation & Highways Service
 Traffic & Highways North
 Back 3 - Stockbridge Depot
 Royd Ings Avenue
 Keighley
 BD21 4DE

Project: **MILL LANE, STEETON**
 Client:


A	Original	CJH	19.09.22
	Revision	Init	Date

Design	CJH	Drawn	CJH	Checked	CJH	Released	CJH
Scale(s)	A4	NTS	Approved	CJH	Date	AUG 22	
Engineer in Charge Richard Gelder B.Eng(Hons), I.Eng. MICE							


Drawing Title: **PROPOSED NO WAITING AT ANY TIME RESTRICTION**
 Drawing No.: **P/HS/THN/105416/1B/CON-1A**

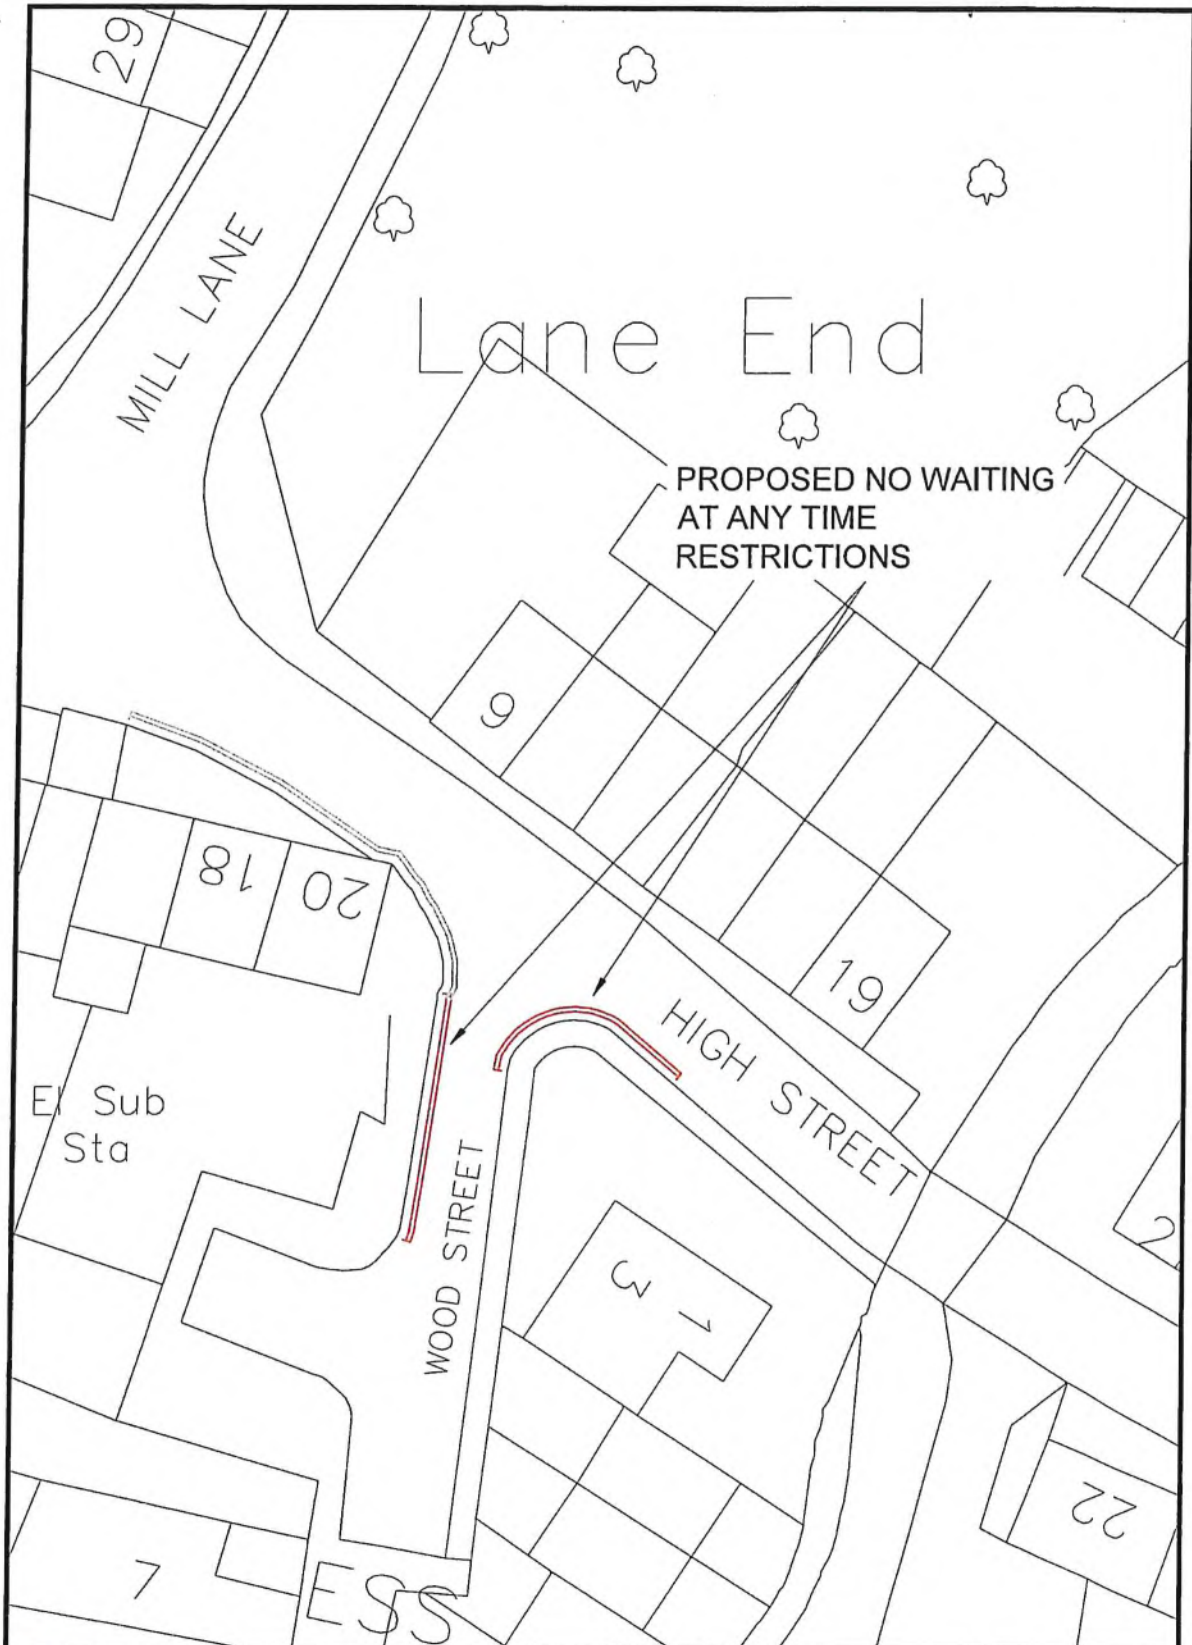

<p>City of BRADFORD METROPOLITAN DISTRICT COUNCIL</p> <p>Department of Place Strategic Director: Jason Longhurst</p> <p>Planning, Transportation & Highways Service Traffic & Highways North Block 2 - Stockbridge Drive Ripley Avenue Keighley BD21 4 BX</p>				Design C/JH	Drawn C/JH	Checked C/JH	Released C/JH	Project WOOD STREET, STEETON
				Scale(s) @ A4 NTS	Approved C/JH	Date AUG 22		Drawing Title PROPOSED NO WAITING AT ANY TIME RESTRICTIONS
	A Original	C/JH	24.08.22	Engineer to Contract	Richard Gelder B.Eng(Hons), I.Eng, MICE			Drawing No. P/HS/THN/105416/1C/CON-1A
	Revision	Initis	Date					

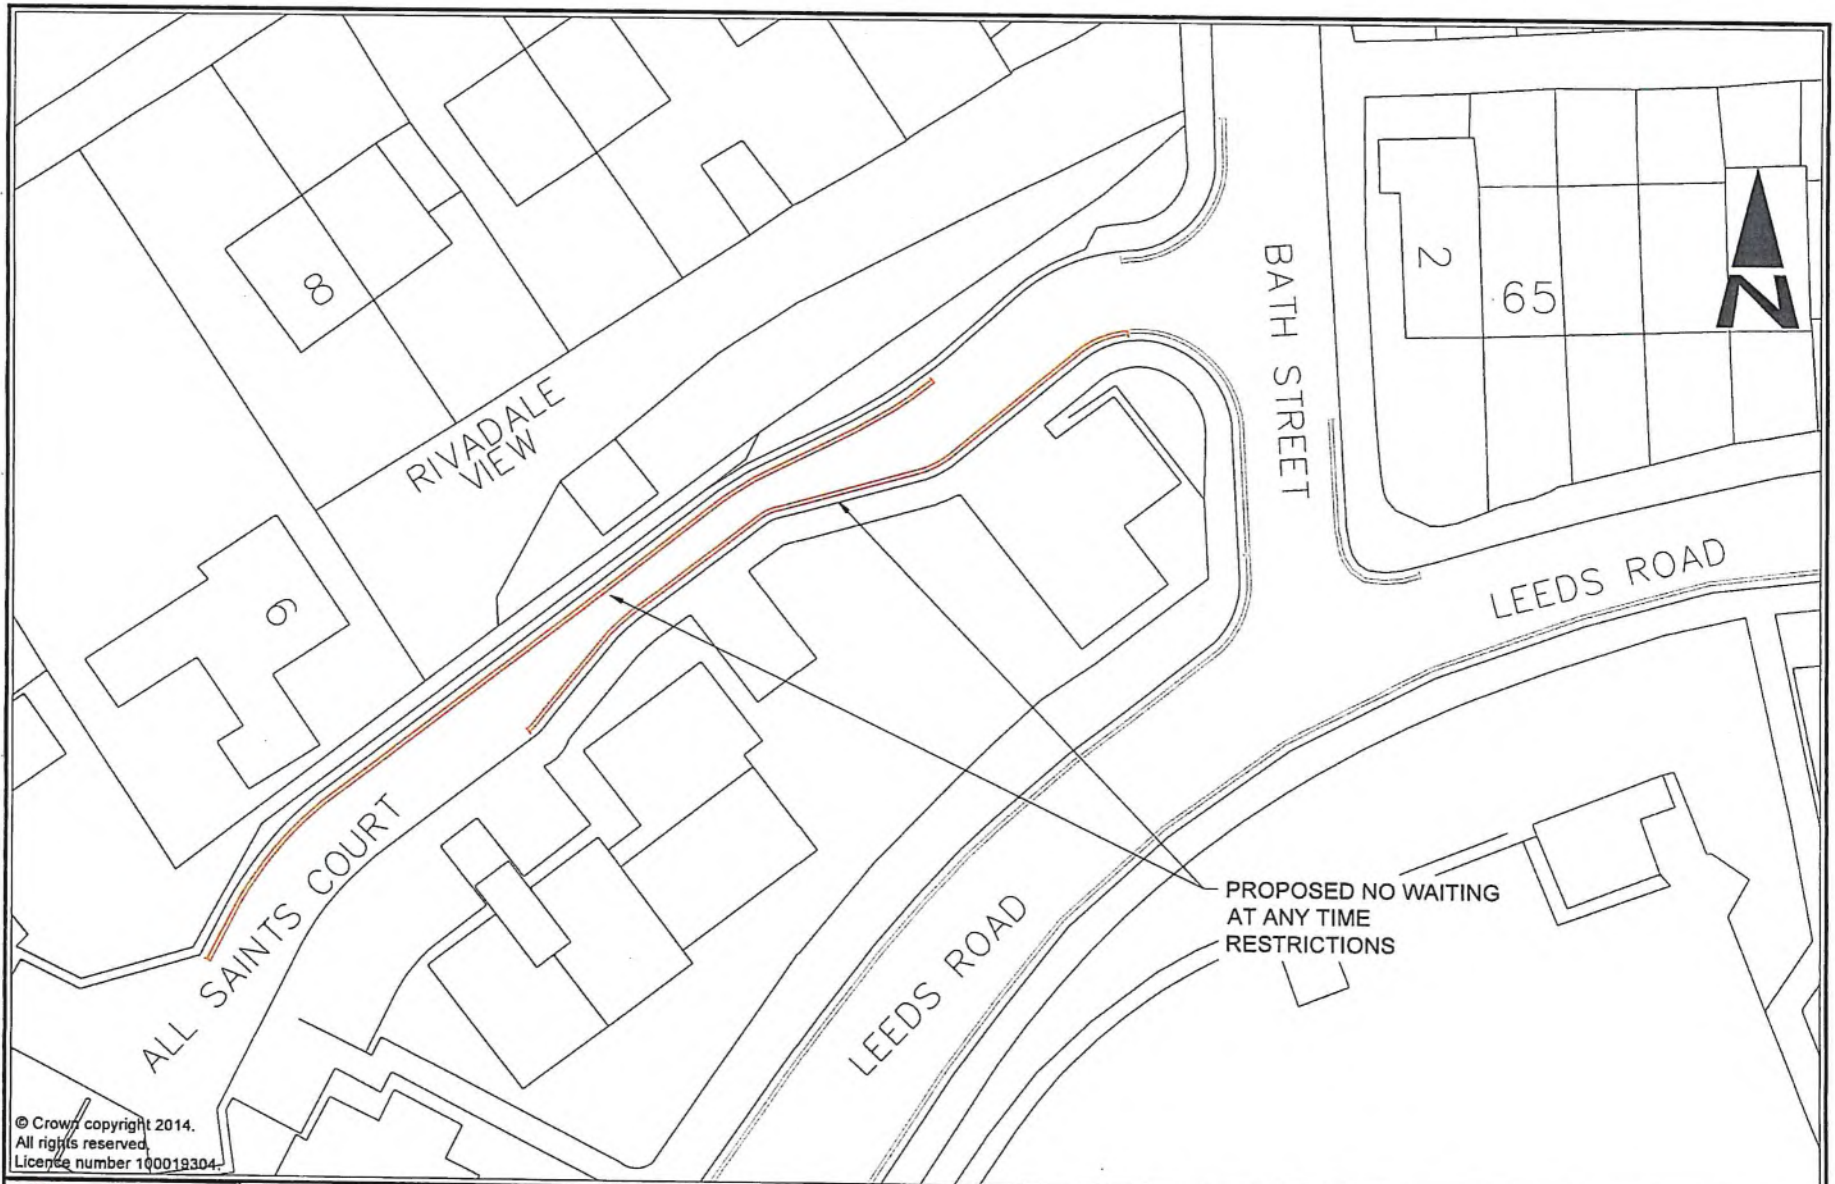

© Crown copyright 2014.
 All rights reserved.
 Licence number 100019304

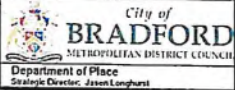


Design Office
 Planning, Transportation & Highways Service
 Traffic & Highways North
 Block 2 - Great Bridge Depot
 Royd Ings Avenue
 Keighley
 BD21 4BX

Project	PROPOSED NO WAITING AT ANY TIME RESTRICTIONS	
Client	A Original	
	C.J.H	22.08.22
	Revision	Initials Date


Design	C.J.H	Drawn	C.J.H	Checked	C.J.H	Released	C.J.H
Scale	1:500	NTS	Approved	C.J.H	Date	AUG 22	
Engineer in Control	Richard Gelder B.Eng(Hons), I.Eng, MICE						

Drawing Title	BATH STREET, ILKLEY
Drawing No.	P/HS/THN/105416/2A/CON-1A

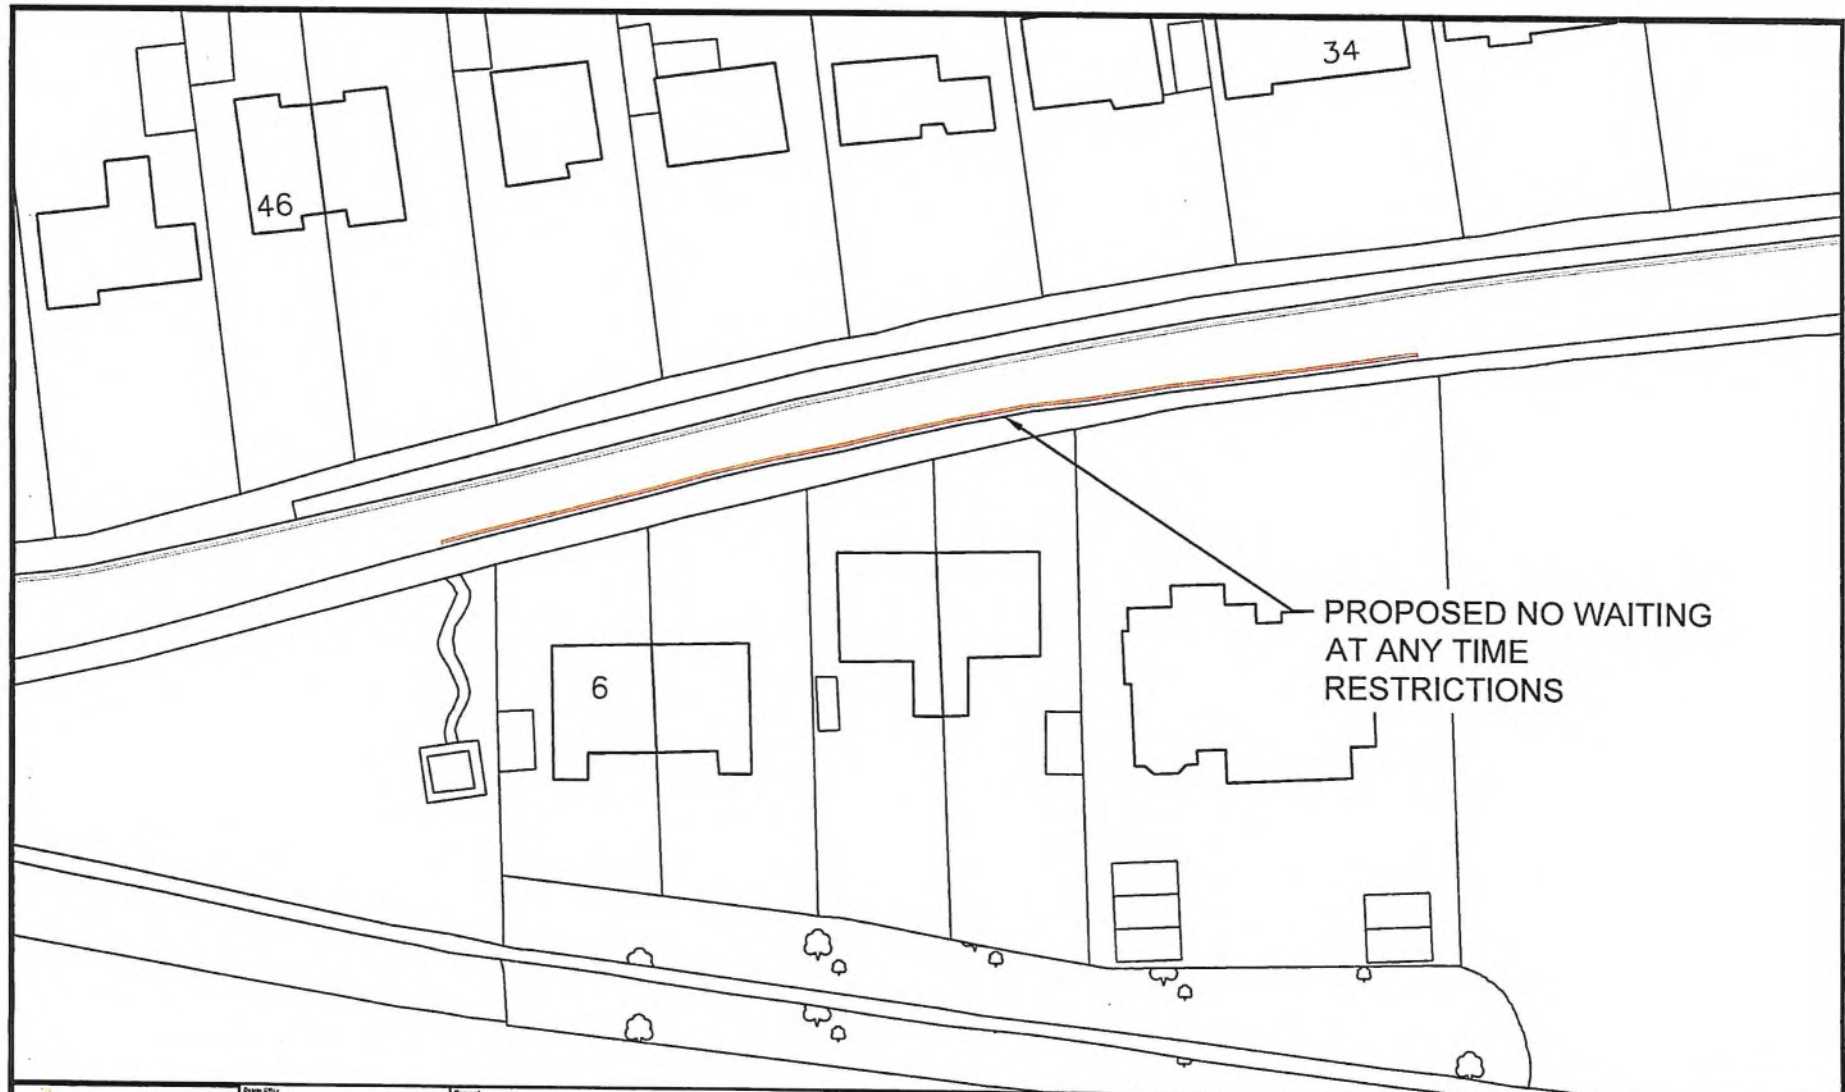


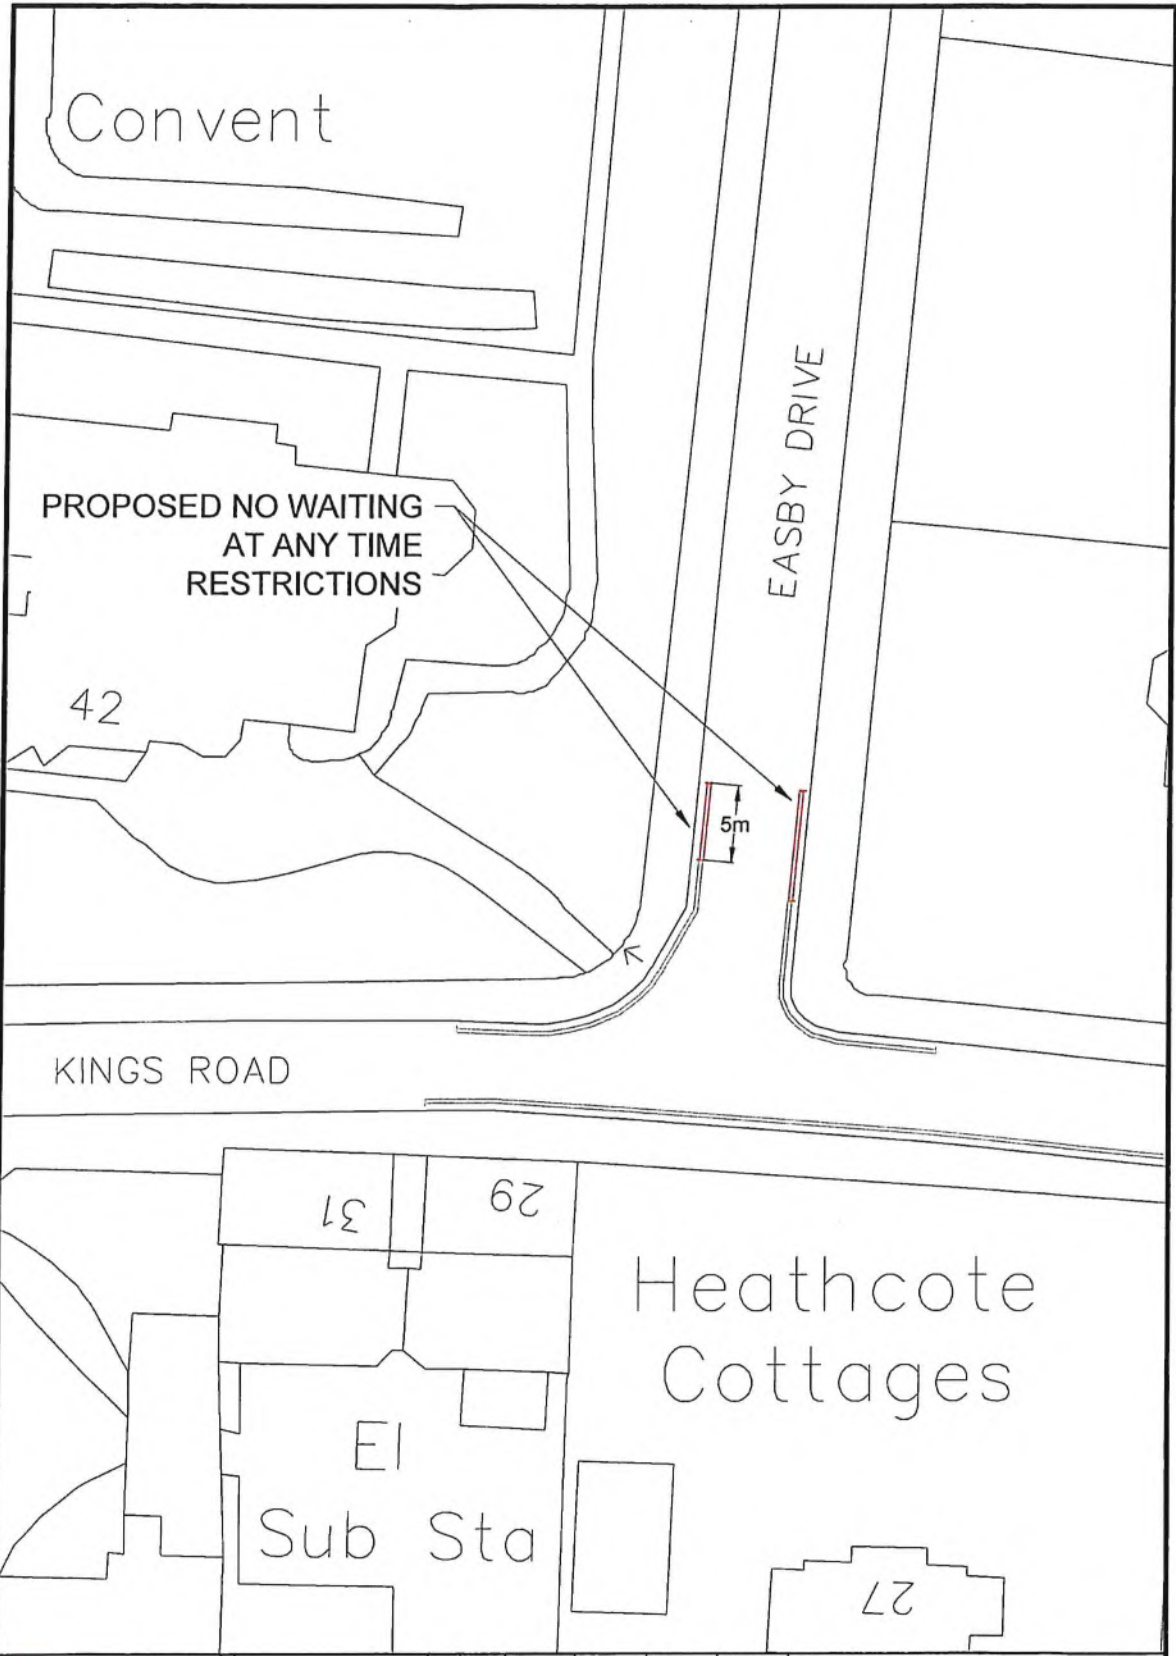
PROPOSED NO WAITING
AT ANY TIME
RESTRICTIONS

<p>City of BRADFORD METROPOLITAN DISTRICT COUNCIL Department of Place Strategic Director, Jason Longhurst</p>	<p>Design: C/JH Scale: 1:1000 Drawn: C/JH Approved: C/JH Checked: C/JH Released: C/JH Date: AUG 22</p>	<p>Project: DENTON ROAD, ILKLEY</p>	<p>Client: [Blank]</p>		<p>Engineer to Contract: Richard Gelder B.Eng(Hons), I.Eng, MICE</p>	<p>Drawing Title: PROPOSED NO WAITING AT ANY TIME RESTRICTIONS</p>
			<p>Revision: [Blank]</p>			

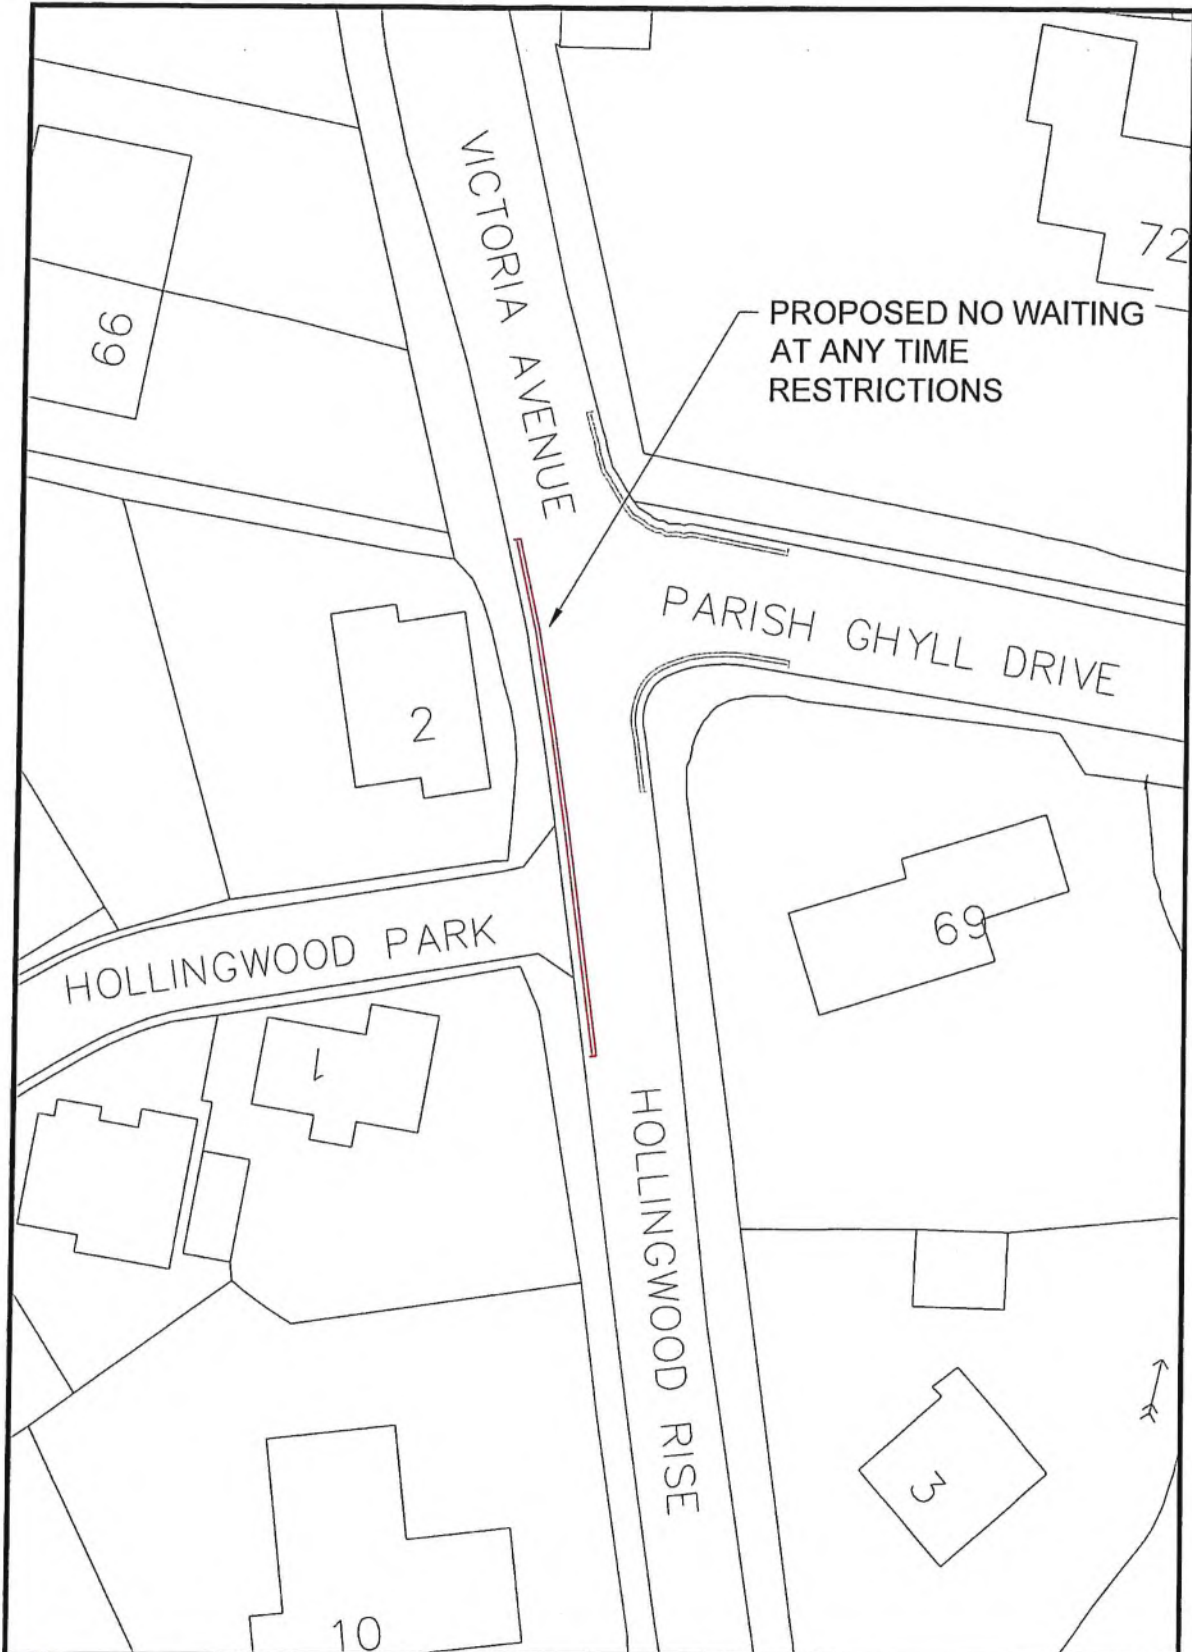


PROPOSED NO WAITING
AT ANY TIME
RESTRICTIONS

 City of BRADFORD METROPOLITAN DISTRICT COUNCIL Department of Place Strategic Director: Jason Langham Planning, Transportation & Highways Service Traffic & Highways North Black 3 - Shearbridge Depot Royal Ings Avenue Keighley BD21 4 BK				Design CJH	Drawn CJH	Checked CJH	Released	Project HOLLINGWOOD RISE, ILKLEY
				Scale(s) A4 NTS	Approved CJH	Date AUG 22	Drawing Title PROPOSED NO WAITING AT ANY TIME RESTRICTIONS	
	A Original	CJH	24.08.22	Engineer in Contract Richard Gelder B.Eng(Hons), I.Eng, MICE			Drawing No. P/HS/THN/105416/2C/CON-1A	
	Revision			Init	Date			
	Client							




<p>City of BRADFORD METROPOLITAN DISTRICT COUNCIL</p> <p>Department of Place Strategic Director: Jason Longhurst</p> <p>Drawn By: Planning, Transportation & Highways Service Traffic & Highways North Block 3 - Simebridge Depot Rye Hill Avenue Keighley BD21 4 BX</p>				Design CJH	Drawn CJH	Checked CJH	Released	Project KINGS ROAD, ILKLEY
				Scale(s) @ A4 NTS	Approved CJH	Date AUG 22		Drawing Title PROPOSED NO WAITING AT ANY TIME RESTRICTIONS
	A Original	CJH	24.08.22	Engineer to Contract Richard Gelder B.Eng(Hons), I.Eng, MICE				Drawing No. P/HS/THN/105416/2D/CON-1A
	Revision	Init	Date					
Client								

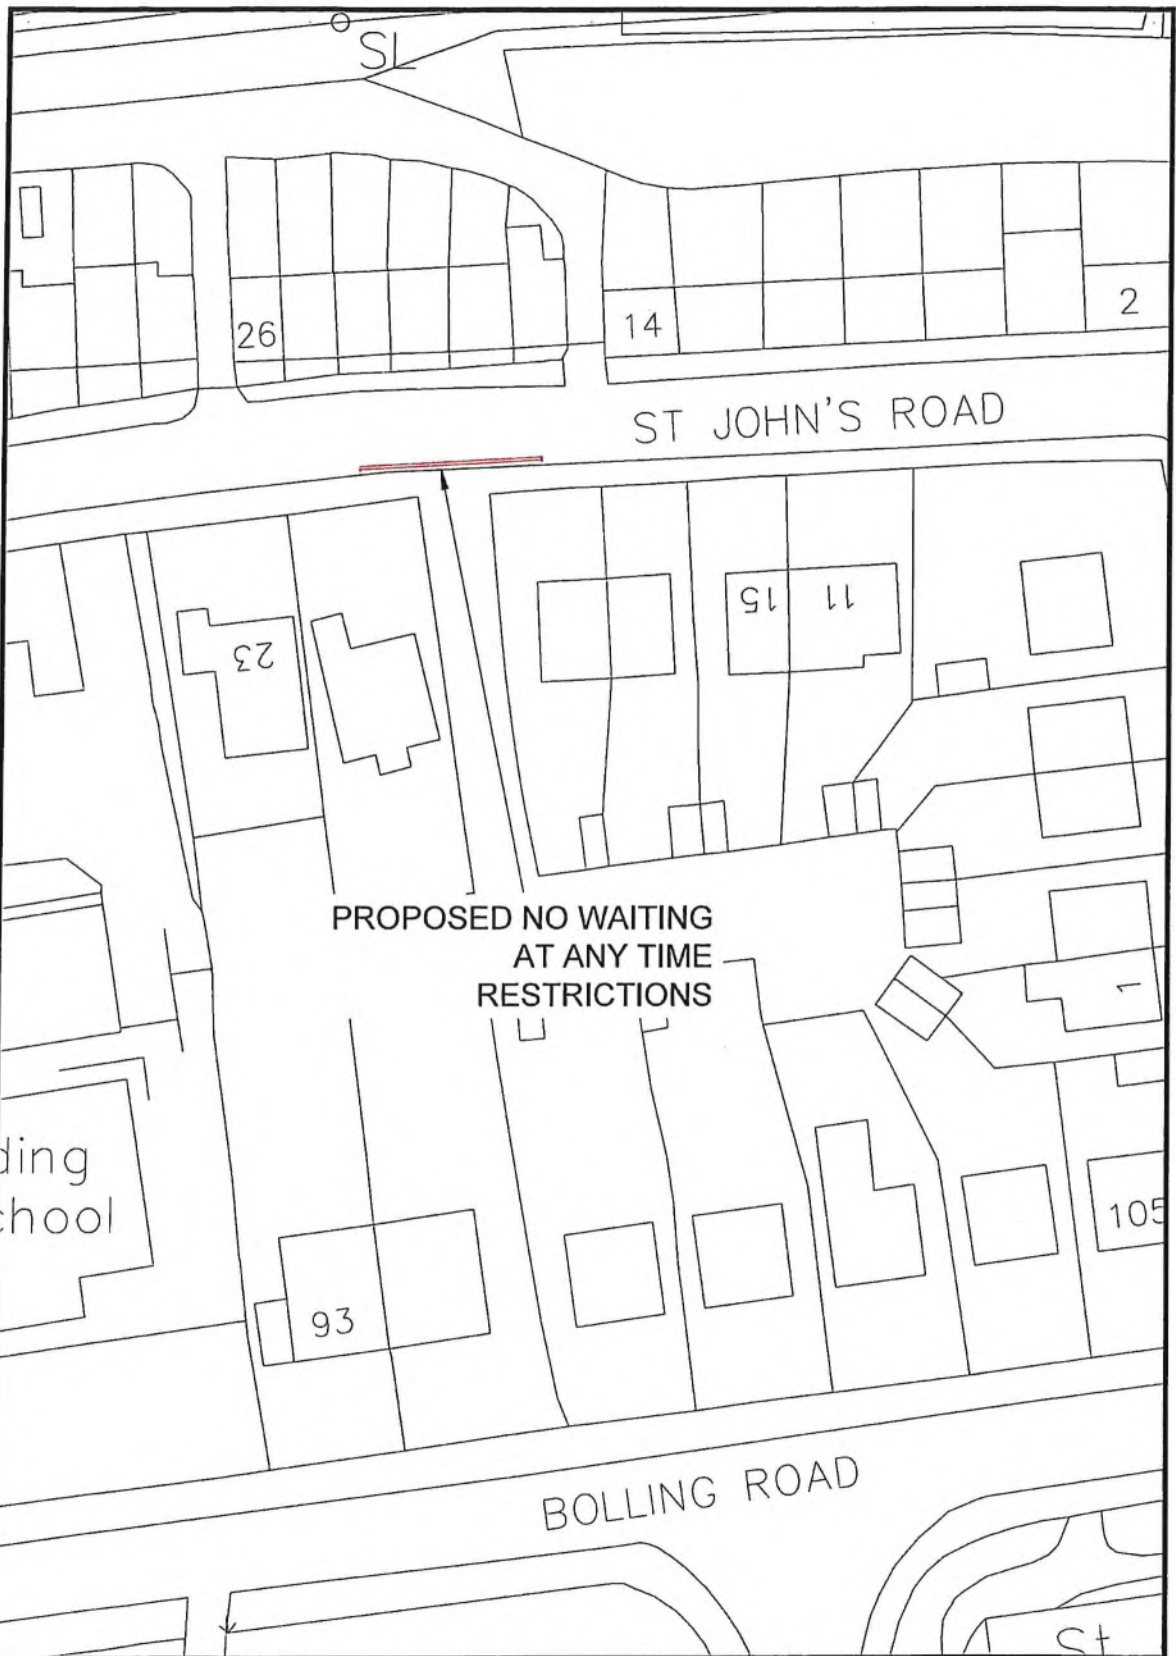



City of BRADFORD
 OF BRADFORD DISTRICT COUNCIL
 Department of Place
 Strategic Director: Jason Langhurst
 Planning, Transportation & Highways Service
 Traffic & Highways North
 Stock 3 - Stockbridge Depot
 Royal Dons Avenue
 Keighley
 BD21 4 BX


			Design	Drawn	Checked	Released	Project
			C.JH	C.JH	C.JH	C.JH	ST JOHN'S ROAD, BEN RHYDDING
			Scale(s) @ A4	Approved		Date	Drawing Title
			NTS	C.JH		AUG 22	PROPOSED NO WAITING AT ANY TIME RESTRICTIONS
A	Original	C.JH	24.08.22	Engineer in Contract			Drawing No.
	Revision	Initls	Date	Richard Gelder B.Eng(Hons), I.Eng, MICE			P/HS/THN/105416/2E/CON-1A
	Client						

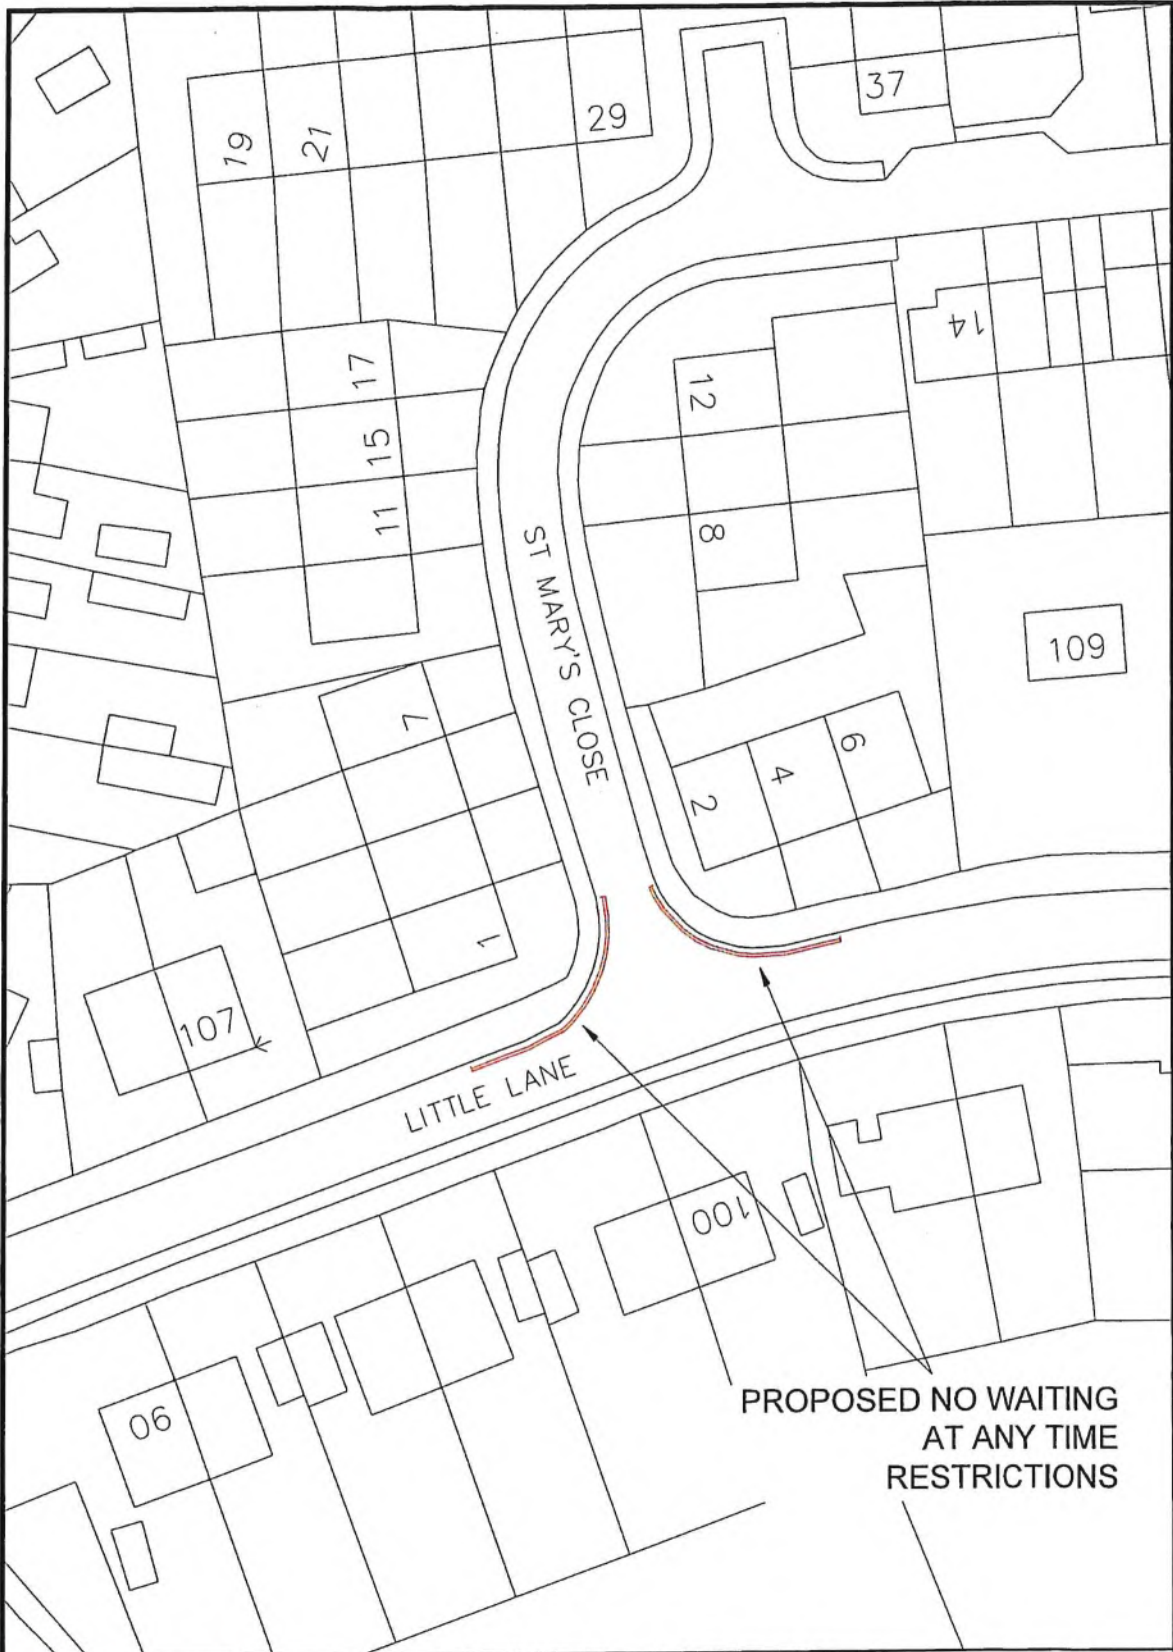Project: ST JOHN'S ROAD, BEN RHYDDING
 Drawing Title: PROPOSED NO WAITING AT ANY TIME RESTRICTIONS
 Drawing No.: P/HS/THN/105416/2E/CON-1A




**PROPOSED NO WAITING
AT ANY TIME
RESTRICTIONS**


 <p>City of BRADFORD ST MARY'S CHURCH DISTRICT COUNCIL</p> <p>Department of Place Strategic Director: Jason Longhurst</p> <p>From Other Planning, Transportation & Highways Service Traffic & Highways North Block 3 - Spenborough Depot Ryde Way Avenue Kilghey GD14 4 BX</p>				Design CJH	Drawn CJH	Checked	Released CJH	Project ST MARY'S CLOSE, ILKLEY
				Scale(s) @ A4 NTS	Approved CJH	Date AUG 22		Drawing Title PROPOSED NO WAITING AT ANY TIME RESTRICTIONS
	A Original	CJH	24.08.22	Engineer to Contract				Drawing No. P/HS/THN/105416/2F/CON-1A
	Revision	Initia	Date	Richard Gelder B.Eng(Hons), I.Eng, MICE				
Client								

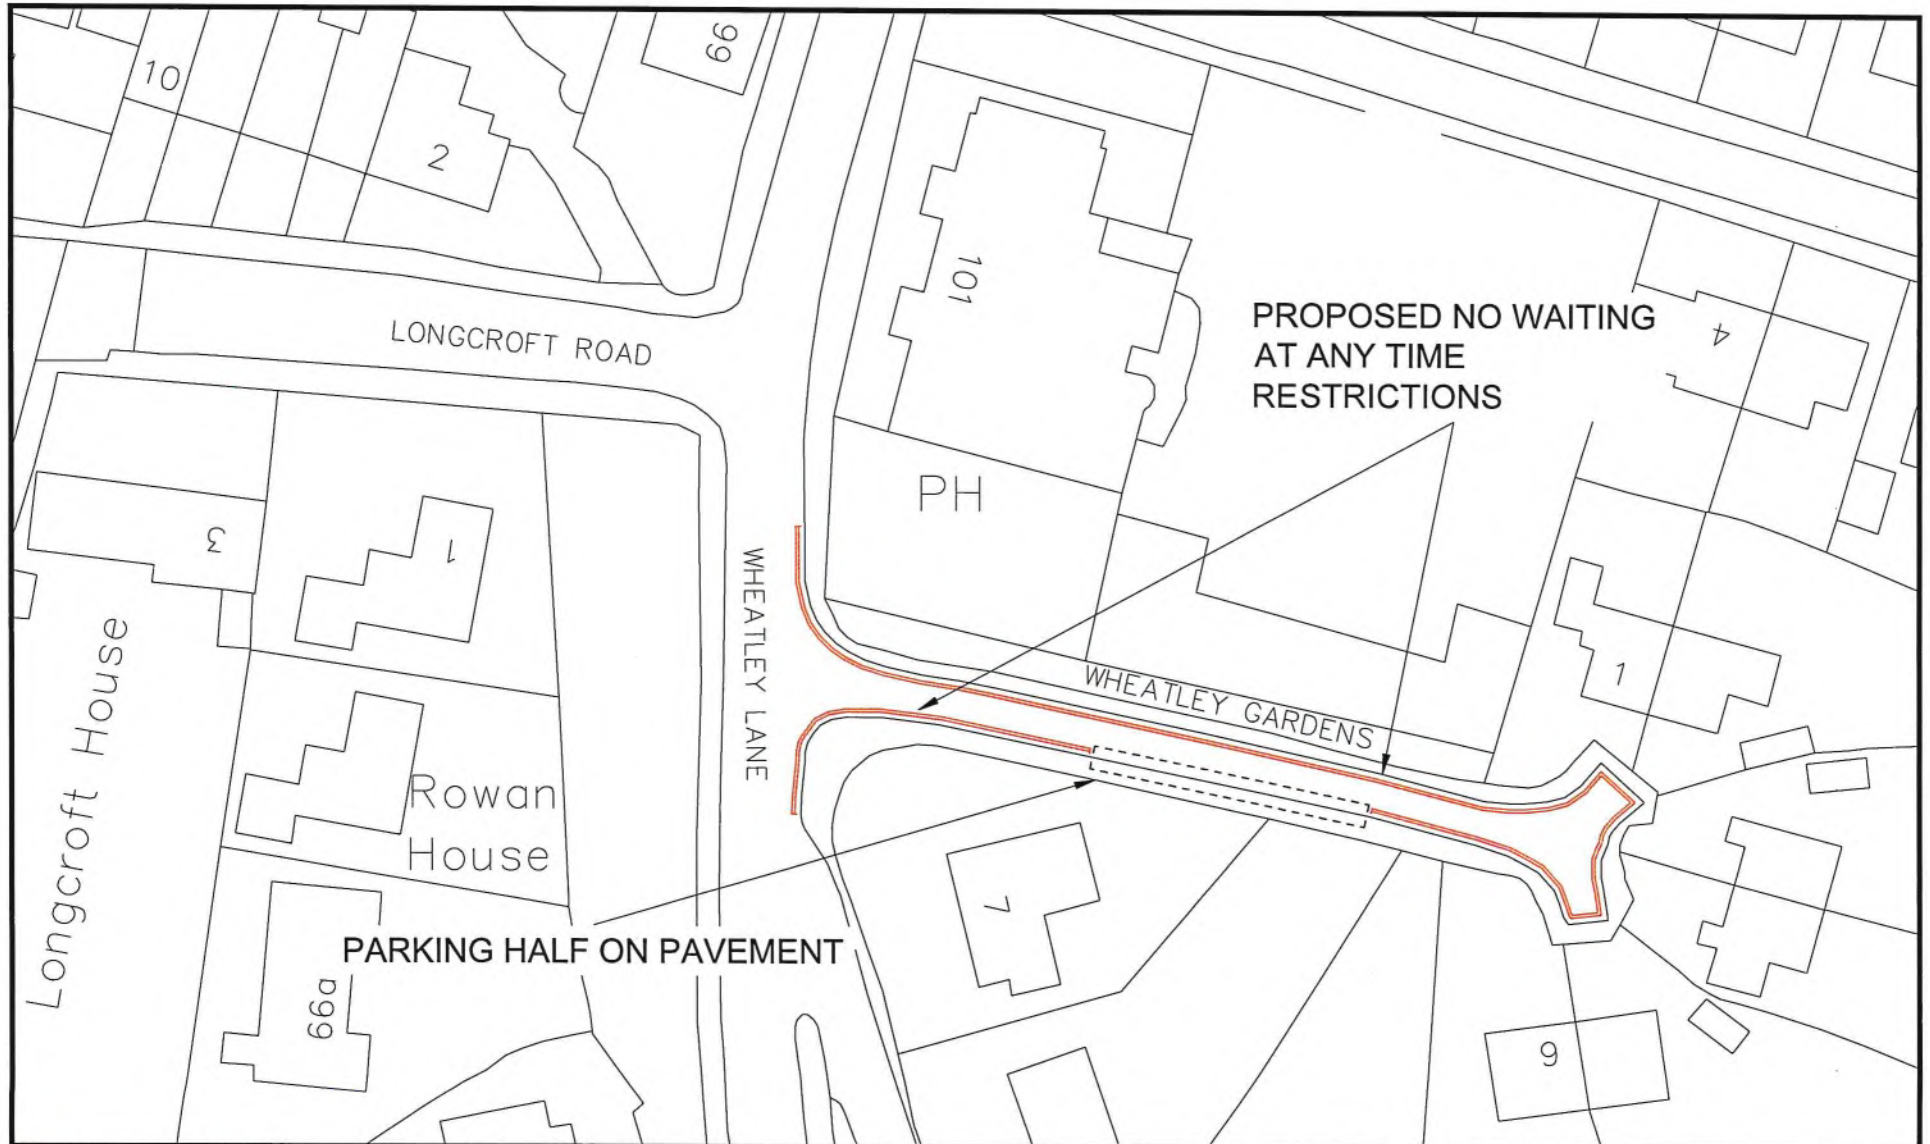

PROPOSED NO WAITING
AT ANY TIME
RESTRICTIONS

PARKING HALF ON PAVEMENT


 <p>City of BRADFORD METROPOLITAN DISTRICT COUNCIL</p> <p>Department of Place Strategic Director: Jason Longhurst</p>	<p>Design Office: Planning, Transportation & Highways Service</p> <p>Traffic & Highways North Block 3 - Stockbridge Depot Royal Ings Avenue Keighley BD21 4BX</p>	Project	WHEATLEY GARDENS, BEN RHYDDING		Design	CJH	Drawn	CJH	Checked	CJH	Released	CJH	Drawing Title	PROPOSED NO WAITING AT ANY TIME RESTRICTIONS	
		Client				Scale(s)	@ A4	NTS	Approved	CJH	Date	AUG 22	Drawing No.	P/HS/THN/105416/2G/CON-1D	
		A	Original		CJH	25.08.22	Engineer to Contract	Richard Gelder B.Eng(Hons), I.Eng, MICE							
		Revision			Init	Date									

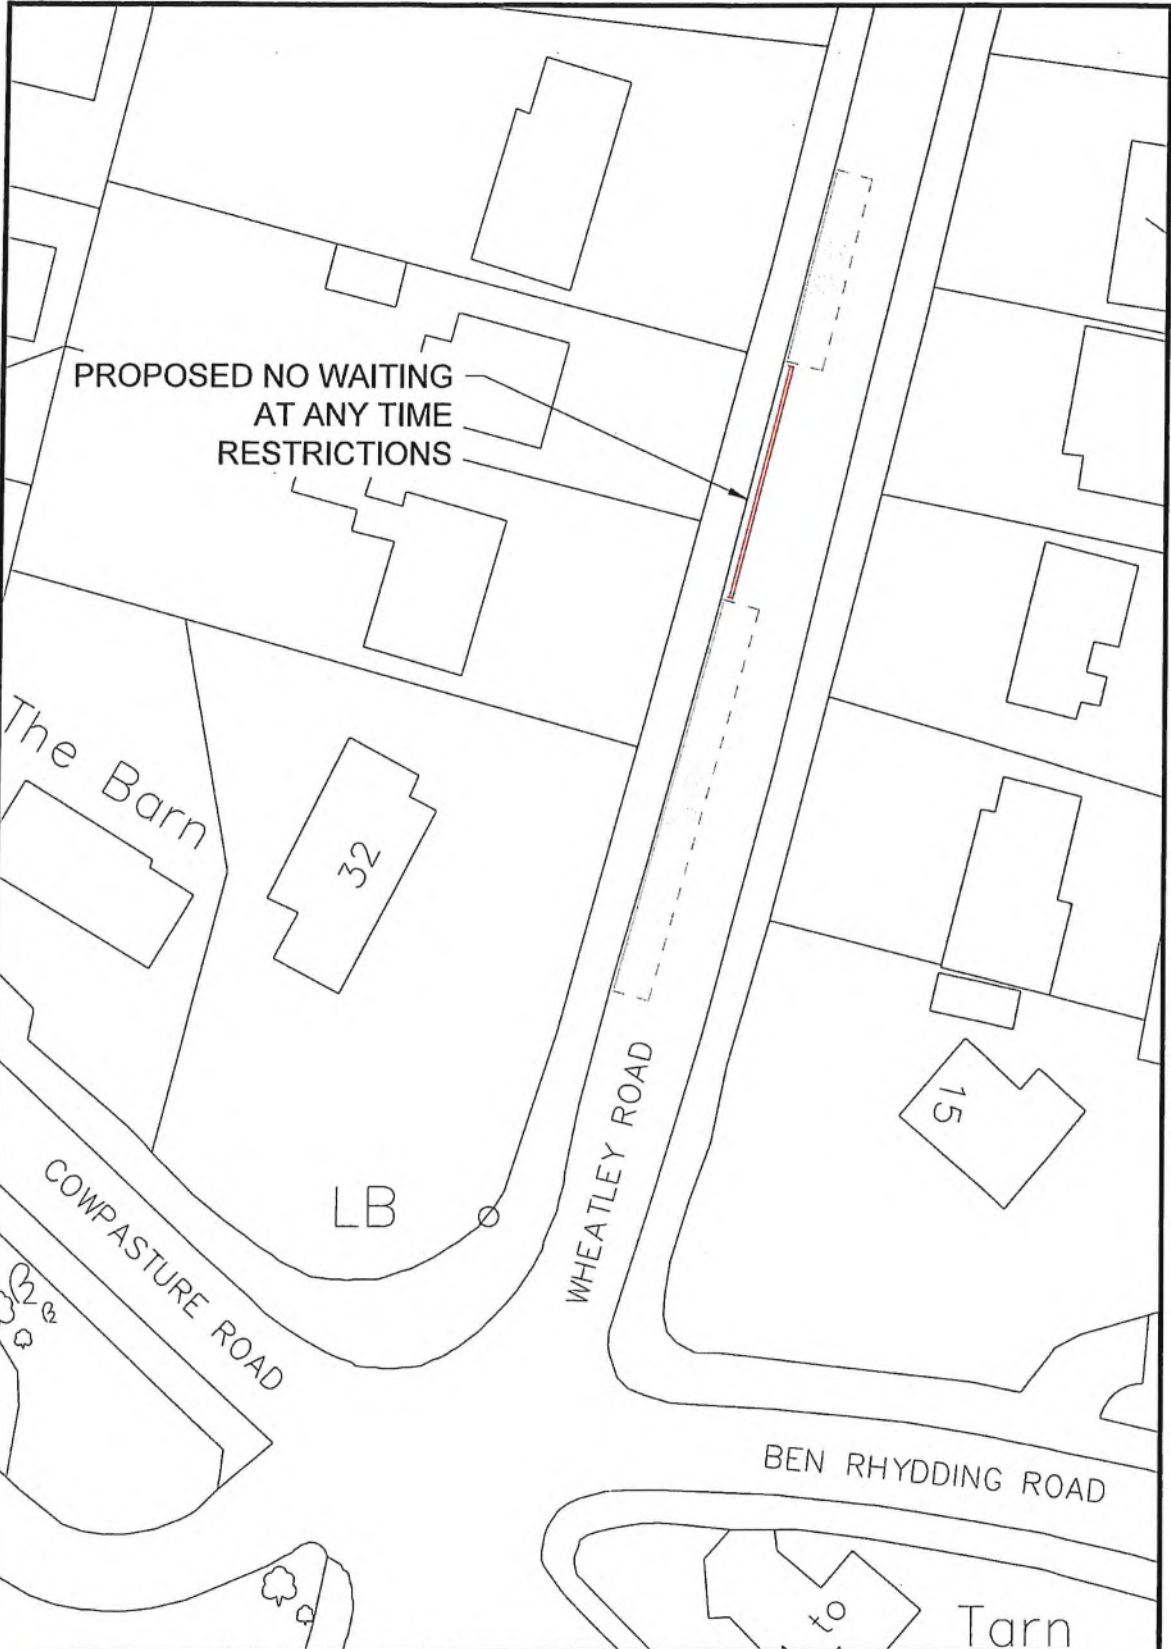

<p>City of BRADFORD METROPOLITAN DISTRICT COUNCIL</p> <p>Department of Place Strategic Director: Jason Longhurst</p> <p>1000 Planning, Transportation & Highways Service Traffic & Highways North Block 2 - Stockbridge Depot Roughley Avenue Keighley BD21 4 BX</p>				Design C/JH	Drawn C/JH	Checked C/JH	Released C/JH	Project WHEATLEY ROAD, ILKLEY
				Scale(s) @ A4 NTS	Approved		Date AUG 22	Drawing Title PROPOSED NO WAITING AT ANY TIME RESTRICTIONS
	A Original	C/JH	25.08.22	Engineer in Charge Richard Gelder B.Eng(Hons), I.Eng, MICE				Drawing No. P/HS/THN/105416/2H/CON-1A
	Revision	Initis	Date					
	Client							




<p>City of BRADFORD METROPOLITAN DISTRICT COUNCIL Department of Place Strategic Director: Jason Lamphurn</p>	<p>Group Office Planning, Transportation & Highways Service Traffic & Highways North Block 3 - Sticksbridge Depot Royal Ings Avenue Keighley BD21 4BX</p>	Project	EAGLE STREET, KEIGHLEY		Design	C.J.H	Drawn	C.J.H	Checked		Released	C.J.H	Drawing Title	PROPOSED NO WAITING AT ANY TIME RESTRICTIONS
		Client	A Original	C.J.H	26.08.22	Engineer in Contract	Richard Gelder B.Eng(Hons), I.Eng, MICE	Initials	Date	Approved	C.J.H	Date	AUG 22	Drawing No.

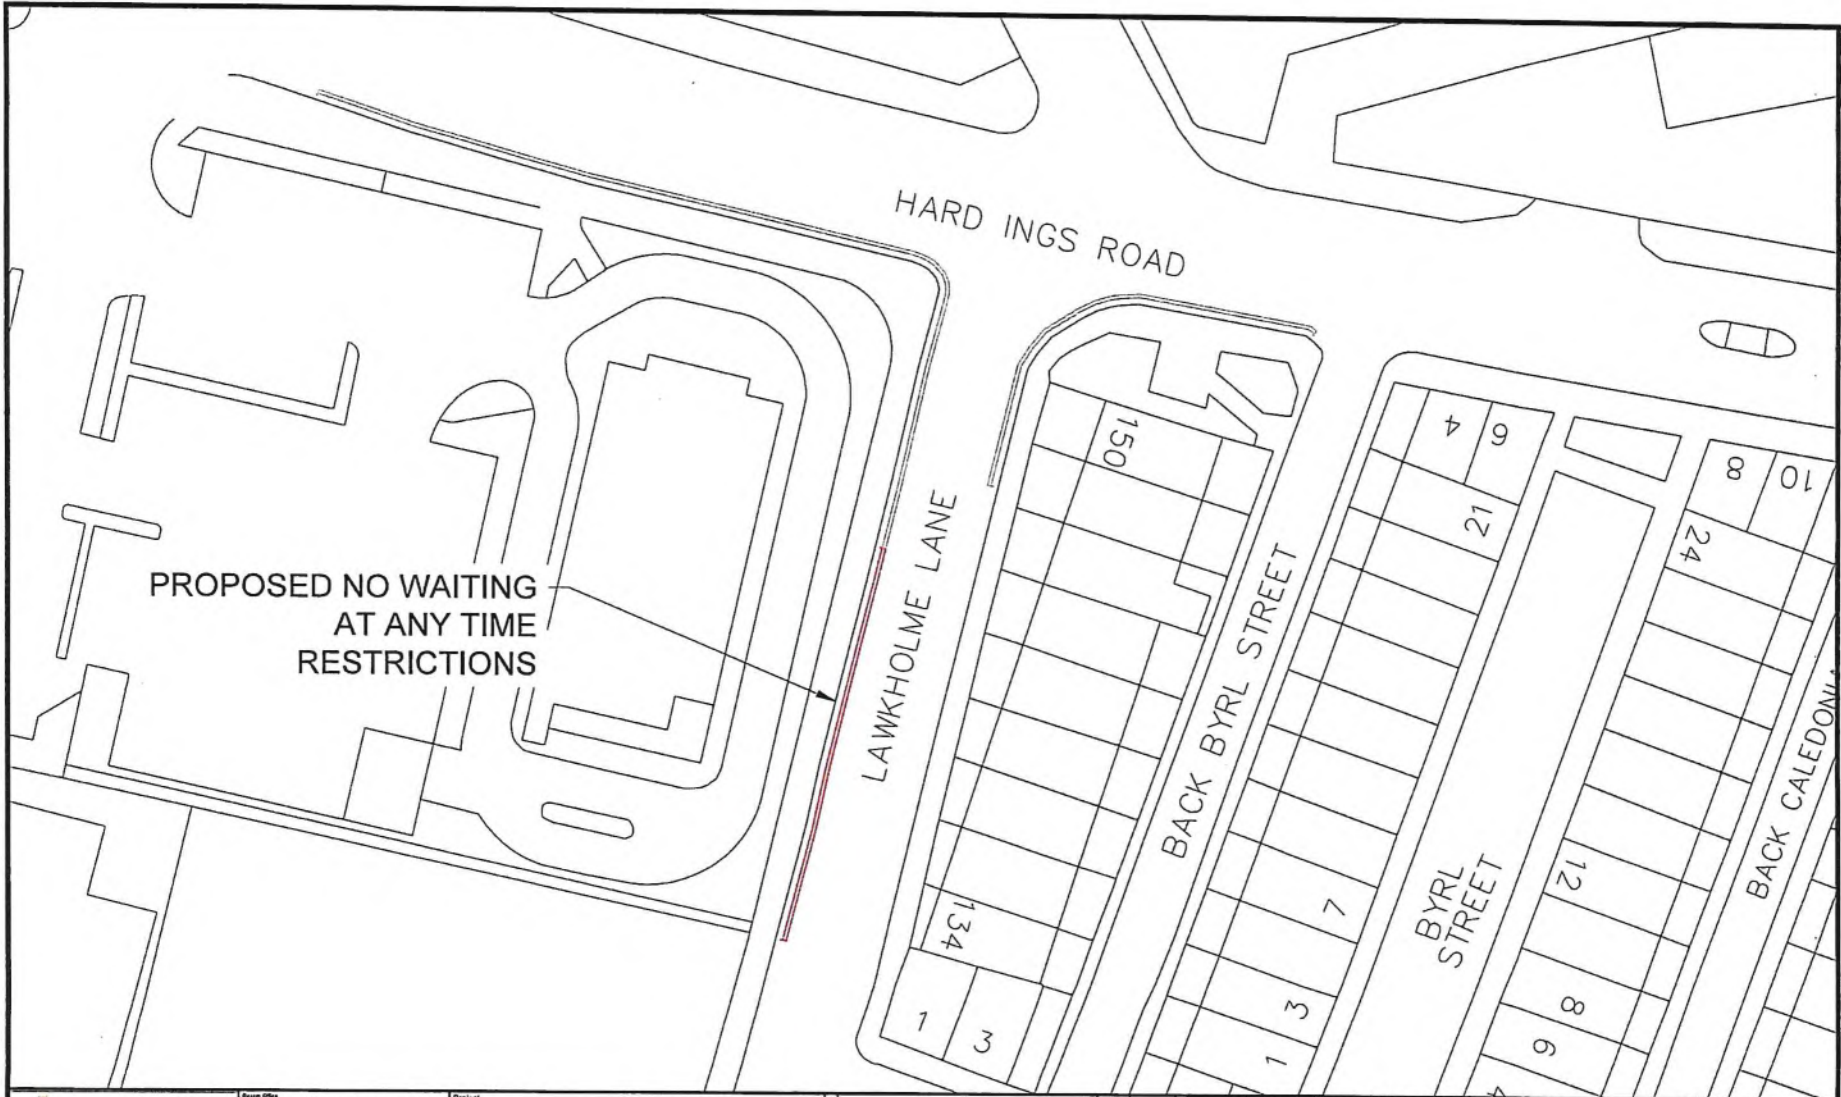


PROPOSED NO WAITING
AT ANY TIME
RESTRICTIONS


<p>City of BRADFORD METROPOLITAN DISTRICT COUNCIL</p> <p>Department of Place Strategic Director: Jason Lompham</p>	<p>Group Title Planning, Transportation & Highways Service Traffic & Highways North Black 3 - Stockbridge Depot Royal Ings Avenue Keighley BD21 4BX</p>	<p>Project LAWKHOLME LANE, KEIGHLEY</p>	<p>Design CJH</p>	<p>Drawn CJH</p>	<p>Checked CJH</p>	<p>Released CJH</p>	<p>Drawing Title PROPOSED NO WAITING AT ANY TIME RESTRICTIONS</p>	
			<p>Scale(s) @ A4 NTS</p>	<p>Approved Date AUG 22</p>	<p>Engineer in Contract Richard Gelder B.Eng(Hons), I.Eng, MICE</p>	<p>Drawing No. P/HS/THN/105416/3D/CON-1A</p>		
		<p>Client A Original Revision</p>	<p>CJH Ints Date</p>	<p>25.08.22 Date</p>				

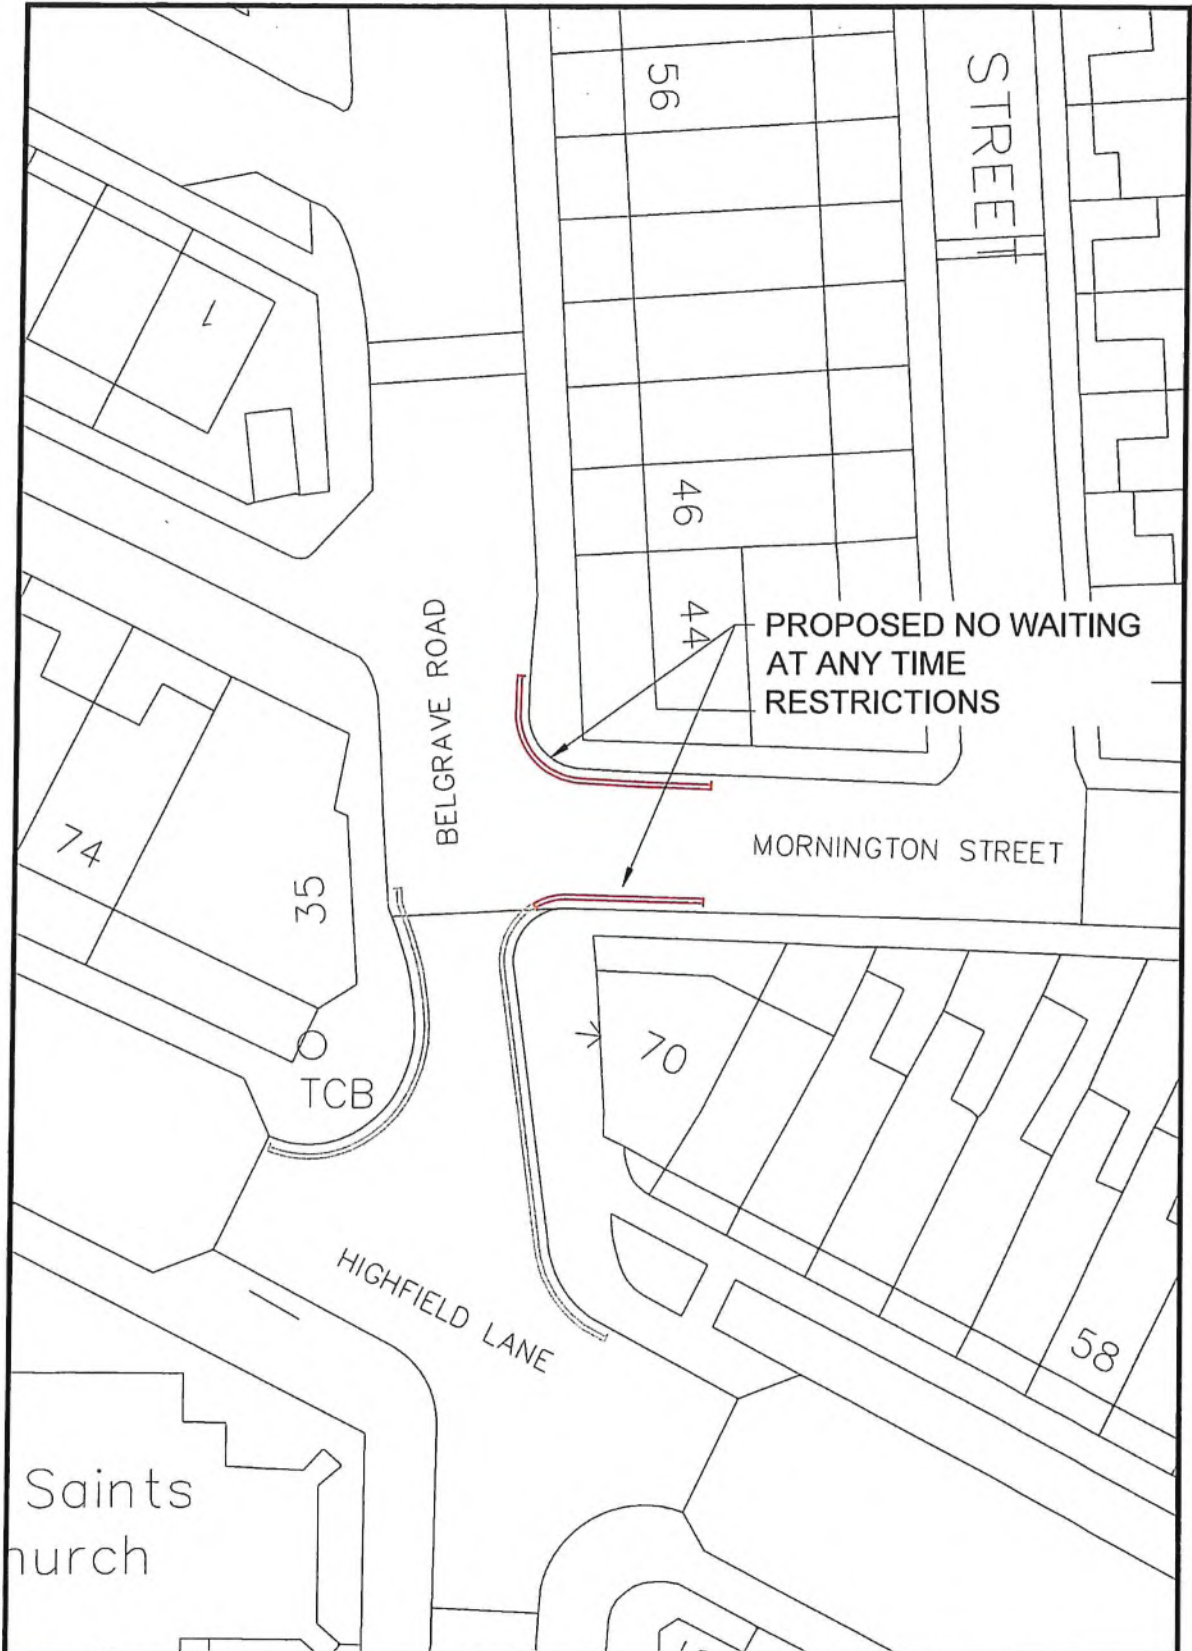


<p>City of BRADFORD METROPOLITAN DISTRICT COUNCIL</p> <p>Department of Place Strategic Director: Jason Langhurst</p> <p>Project File: Planning, Transportation & Highways Service Traffic & Highways North Block 3 - Disability Dept Road Works Avenue Keighley BD21 4 BX</p>				Design CJH	Drawn CJH	Checked CJH	Released CJH	Project MORNINGTON ST, KEIGHLEY
				Scale(s) @ A4 NTS	Approved CJH		Date AUG 22	Drawing Title PROPOSED NO WAITING AT ANY TIME RESTRICTIONS
	A Original		30.08.22	Engineer to Contact Richard Gelder B.Eng(Hons), I.Eng, MICE				Drawing File P/HS/THN/105416/3E/CON-1A
	Revision	Initis	Date					

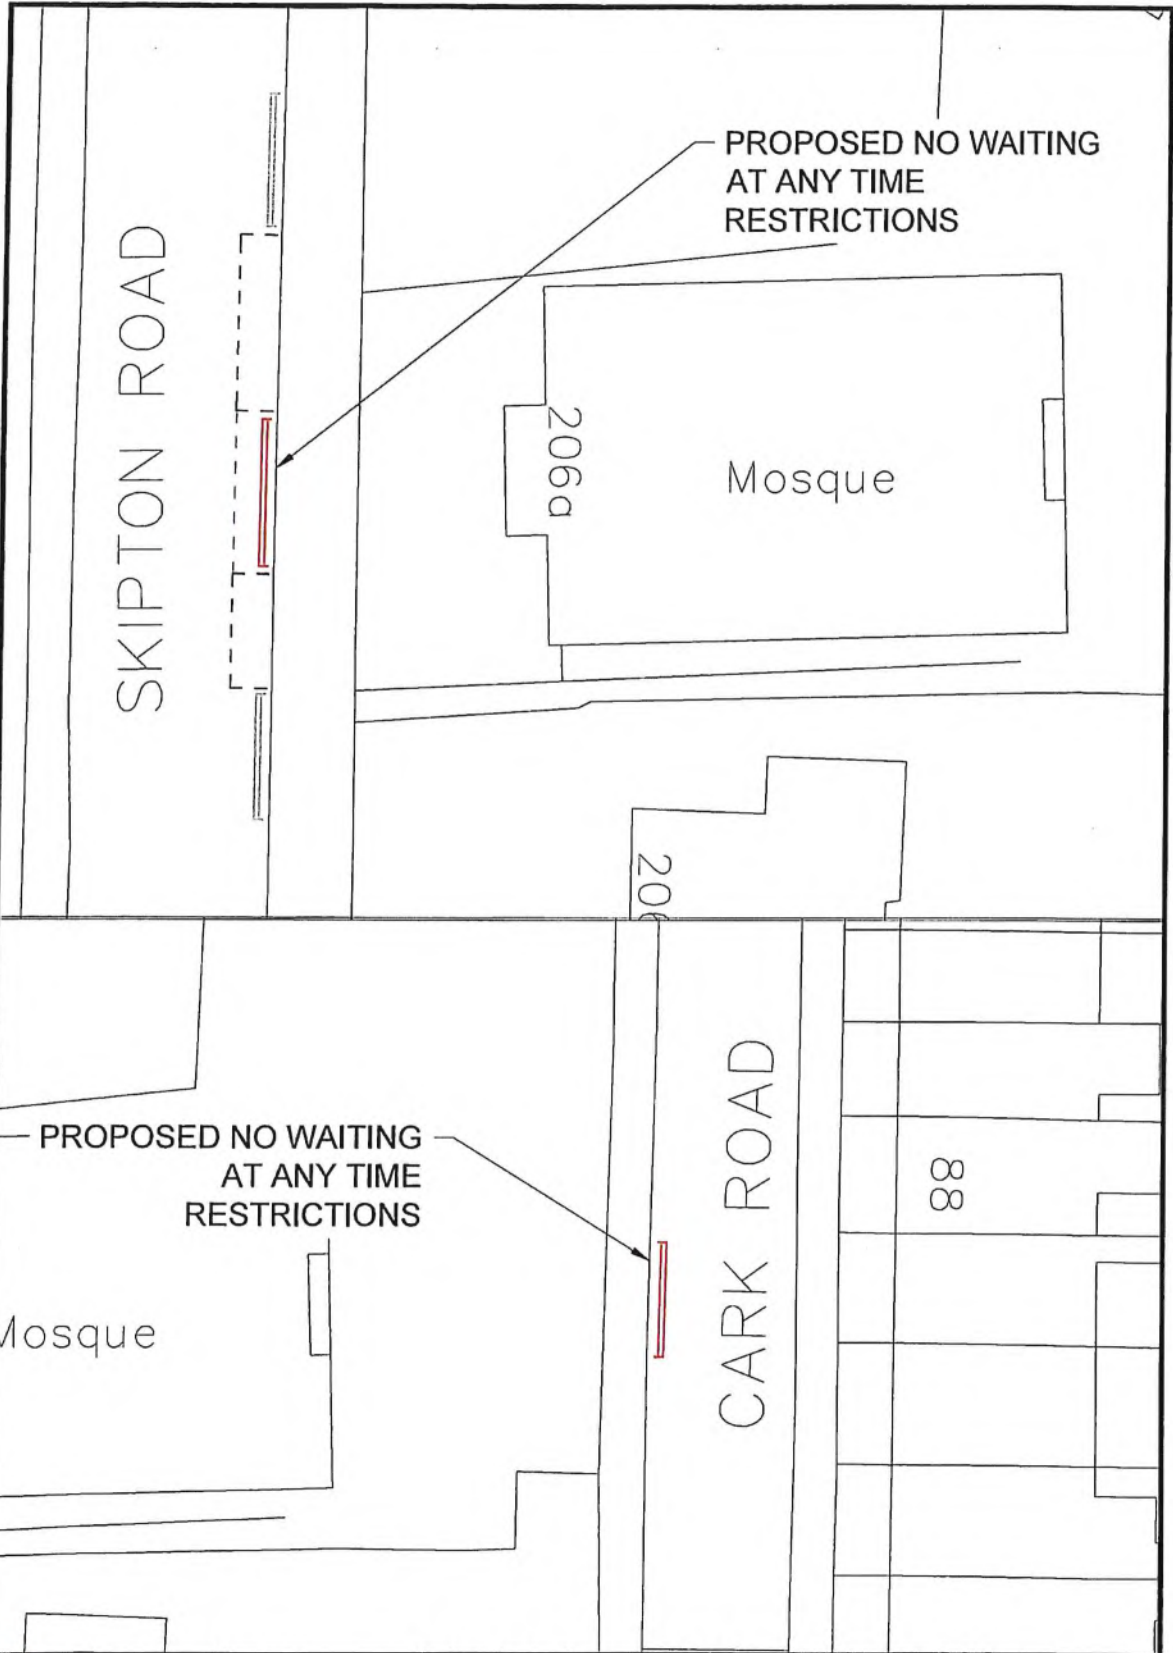


<p>City of BRADFORD METROPOLITAN DISTRICT COUNCIL</p> <p>Department of Place Strategic Director: Jason Longhurst</p> <p>Design Office: Planning, Transportation & Highways Service Traffic & Highways Health Block 3 - Stockbridge Depot Ryedale Avenue Keighley BD21 4BX</p>				Design CJH	Drawn CJH	Checked CJH	Released CJH	Project SKIPTON RD/CARK RD, KEIGHLEY
				Scale(s) @ A4 NTS	Approved CJH	Date SEPT 22	Drawing Title PROPOSED NO WAITING AT ANY TIME RESTRICTIONS	
	A Original	CJH	01.09.22	Engineer in Contact Richard Gelder B.Eng(Hons), I.Eng, MICE	Client	Drawing No. P/HS/THN/105416/3F/CON-1A		

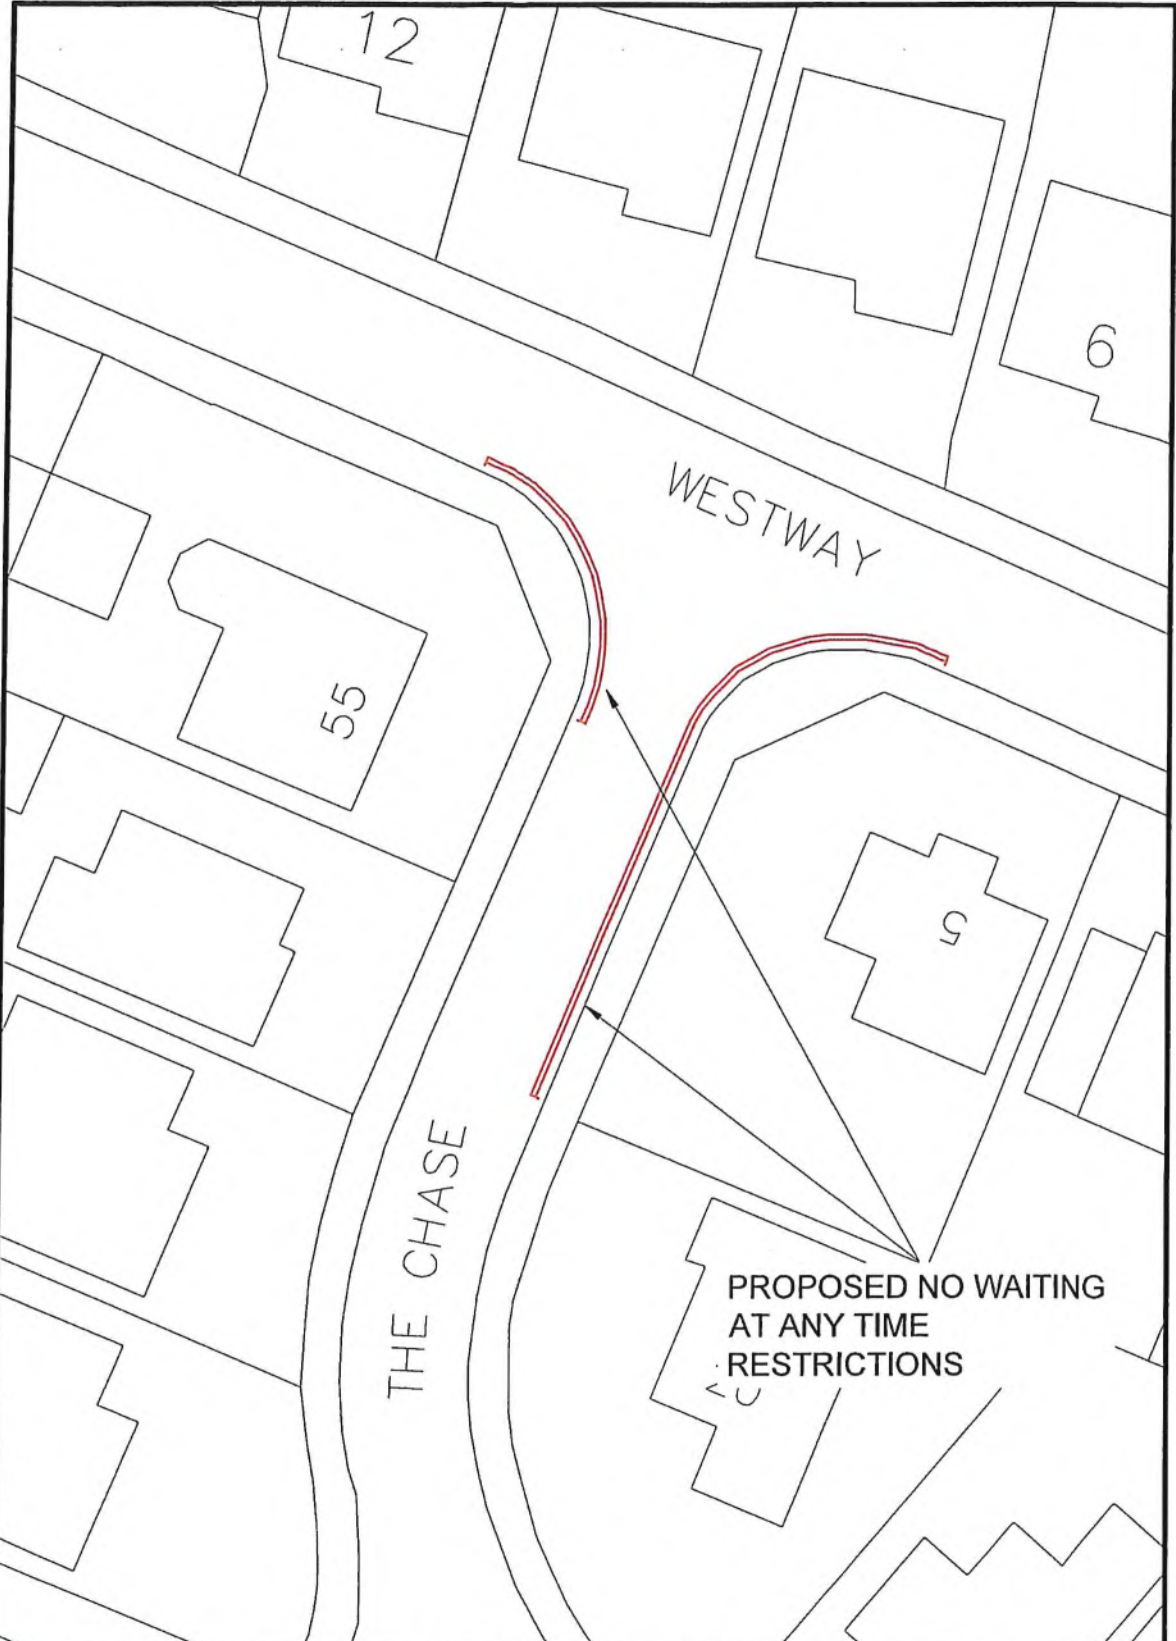


<p>City of BRADFORD METROPOLITAN DISTRICT COUNCIL</p> <p>Department of Place Strategic Director: Jason Langhurst</p> <p>Design Dept. Planning, Transportation & Highways Service Traffic & Highways North Block 3 - Stockbridge Depot Rye Hill Avenue Keighley BD21 4 BX</p>				Design C.J.H	Drawn C.J.H	Checked C.J.H	Released C.J.H	Project THE CHASE, KEIGHLEY
				Scale(s) @ A4 NTS	Approved C.J.H	Date AUG 22	Drawing Title PROPOSED NO WAITING AT ANY TIME RESTRICTIONS	
	A Original	C.J.H	31.08.22	Engineer in Contract Richard Gelder B.Eng(Hons), I.Eng, MICE		Drawing No. P/HS/THN/105416/3G/CON-1A		
	Revision	Initis	Date					
Client								

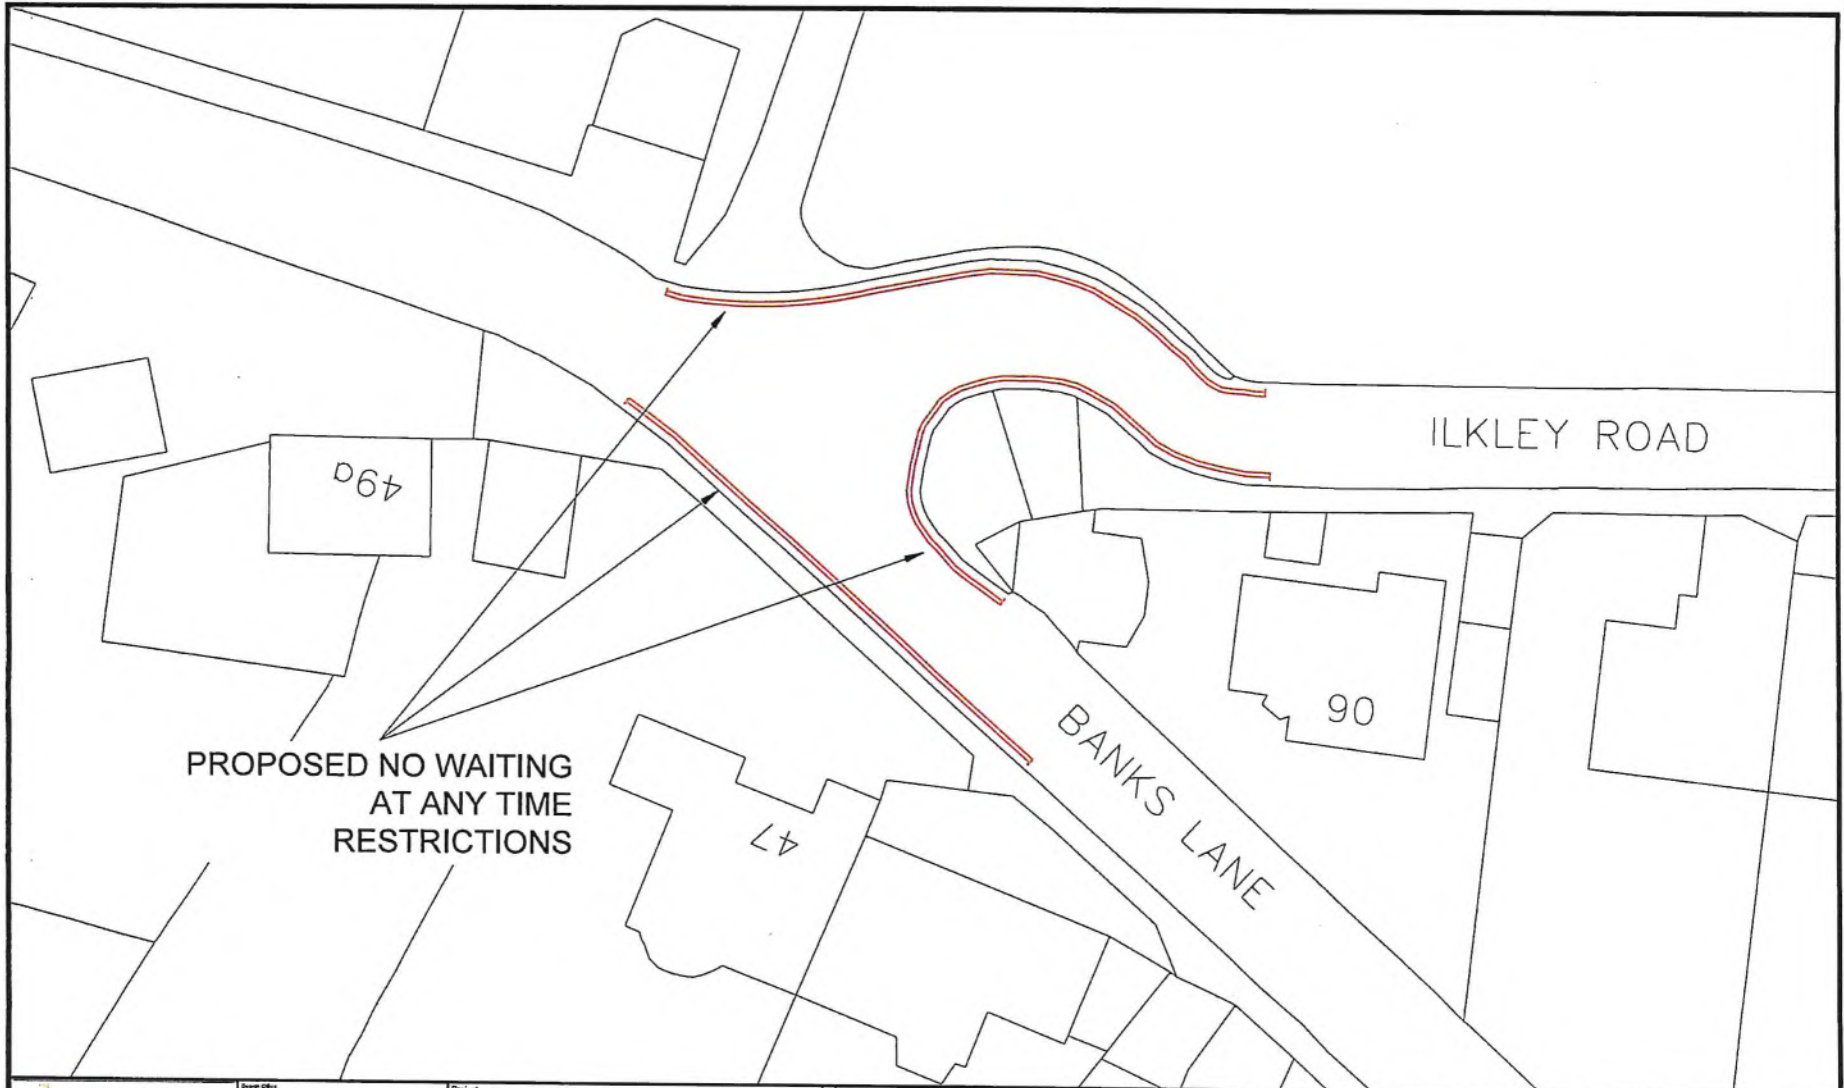


<p>City of BRADFORD METROPOLITAN DISTRICT COUNCIL Department of Place Strategic Director: Jason Longhurst</p>	<p>Design Office: Planning, Transportation & Highways Service Traffic & Highways North Black & Cockeridge Quay Ryds Ings Avenue Ripponden BD21 4LX</p>	Project		Design		Drawn		Checked		Released		Drawing Title
		ILKLEY ROAD/BANKS LANE, RIDDLESDEN		CJH	CJH	CJH	CJH	CJH	CJH	Date		
Client		A1 Original		CJH	31.08.22	Engineer in Contract		Richard Gelder B.Eng(Hons), I.Eng, MICE		Drawing No.		P/HS/THN/105416/4A/CON-1A
		Revision		Initia	Date							

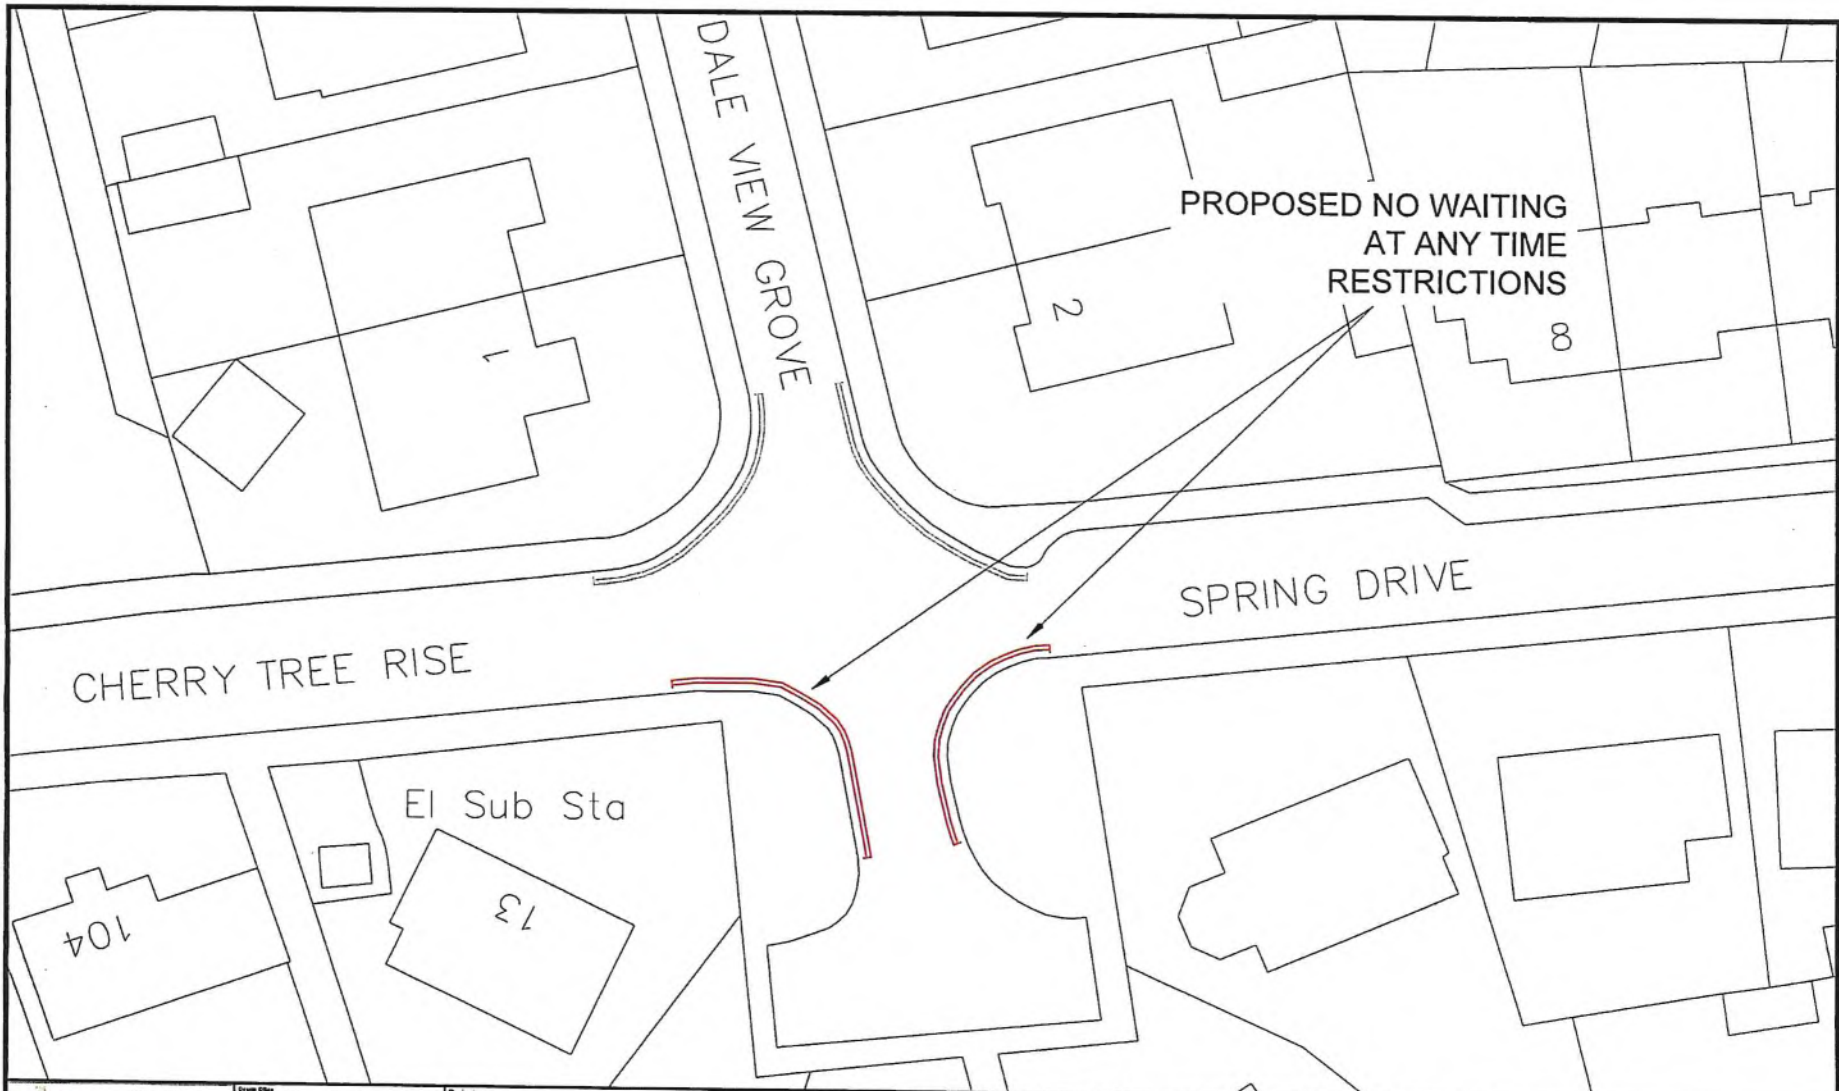


<p>City of BRADFORD METROPOLITAN DISTRICT COUNCIL Department of Place Strategic Director: Jason Longford</p>	<p>Group Name Planning, Transportation & Highways Service Traffic & Highways North Block 3 - Stuckbridge Depot Rydburg Avenue Saphley BD21 4BX</p>	Project		Design		Drawn		Checked		Released		Drawing Title	
		DALE VIEW CLOSE, LONG LEE		CJH	CJH	CJH	CJH	CJH	CJH	Date		AUG 22	
Client		A/Original		CJH	31.08.22	Engineer to Contract		Richard Gelder B.Eng(Hons), I.Eng, MICE		Drawing No.		P/HS/THN/105416/4B/CON-1A	
		Revision											

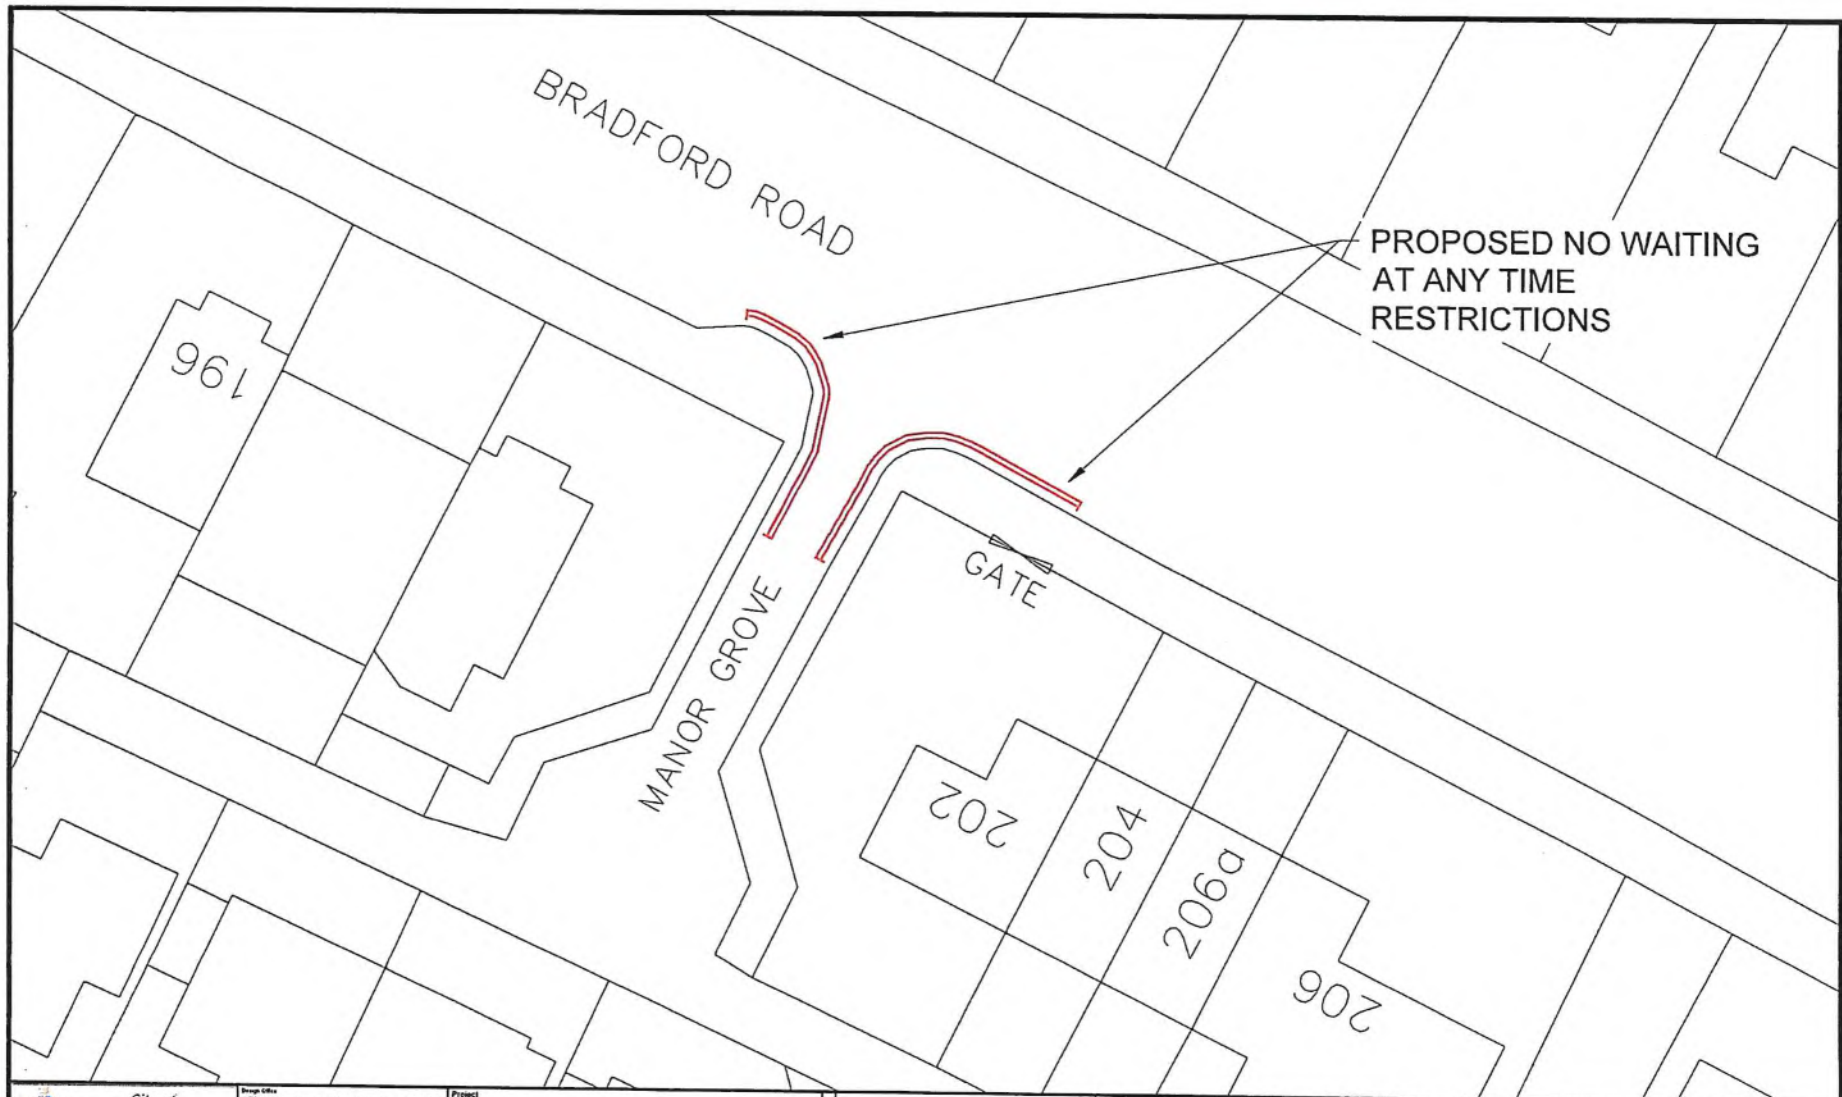

<p>City of BRADFORD METROPOLITAN DISTRICT COUNCIL Department of Place Strategic Director: Jason Longford</p>	<p>Project: MANOR GROVE, RIDDESLEN</p>	<p>Design: C.J.H. Drawn: C.J.H. Checked: C.J.H. Released: C.J.H.</p>	<p>Drawing Title: PROPOSED NO WAITING AT ANY TIME RESTRICTIONS</p>
	<p>Client: [Blank]</p>	<p>Scale: A4 NTS Approved: C.J.H.</p>	<p>Date: SEPT 22</p>
	<p>Revision: [Blank]</p>	<p>Engineer in Charge: Richard Gelder B.Eng(Hons), L.Eng, MICE</p>	<p>Drawing No: P/HS/THN/105416/4C/CON-1A</p>

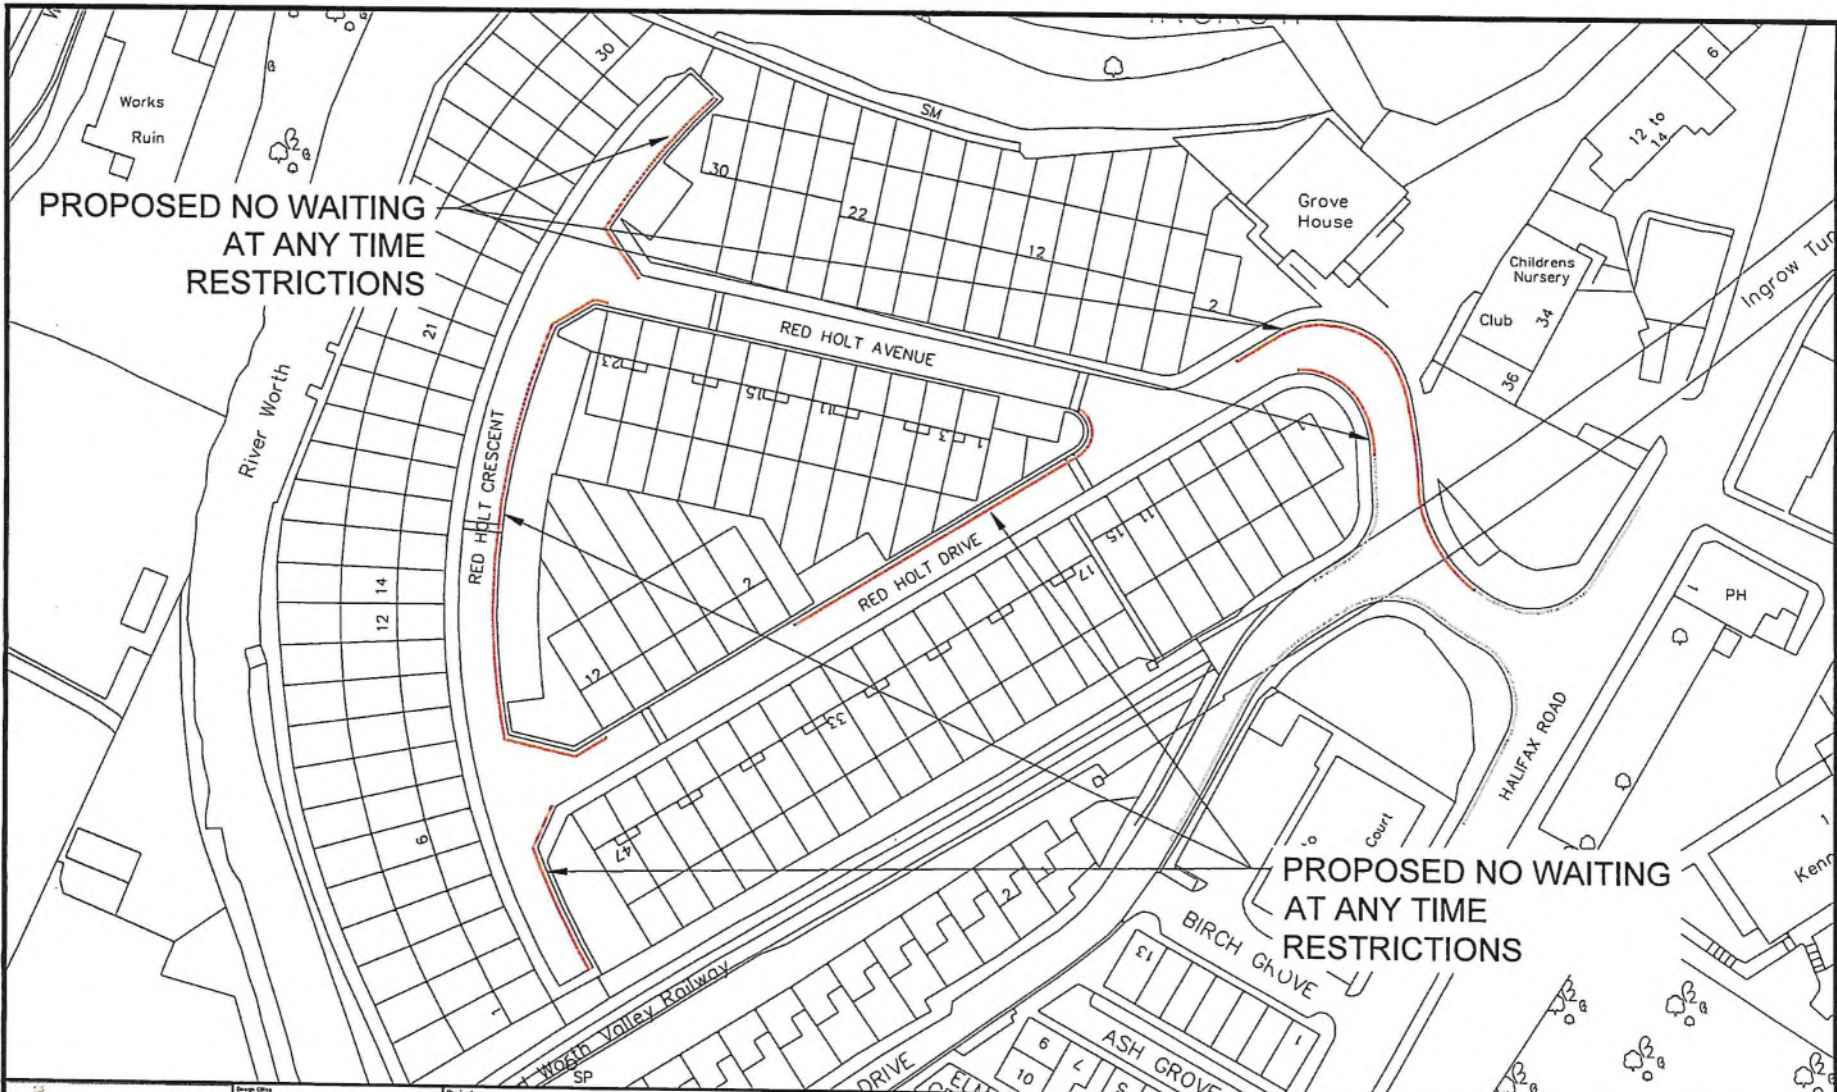


<p>City of BRADFORD METROPOLITAN DISTRICT COUNCIL Department of Place Strategic Director: Jason Langford</p>	<p>Group One Planning, Transportation & Highways Service Traffic & Highways North Block 3 - Stockbridge Depot Hoyd Ings Avenue Ingrow BD11 4SX</p>	<p>Project RED HOLT ESTATE, INGROW</p>	Design	Drawn	Checked	Released	<p>Drawing Title PROPOSED NO WAITING AT ANY TIME RESTRICTIONS</p>
			CJH	CJH	CJH	CJH	
Client			Scale(s)	Approved	Date	Drawing No.	
A Original			NTS	CJH	SEPT 22	PHS/THN/105416/4D/CON-1A	
Revision			Initials	Date	Engineer in Charge Richard Gelder B.Eng(Hons), I.Eng, MICE		

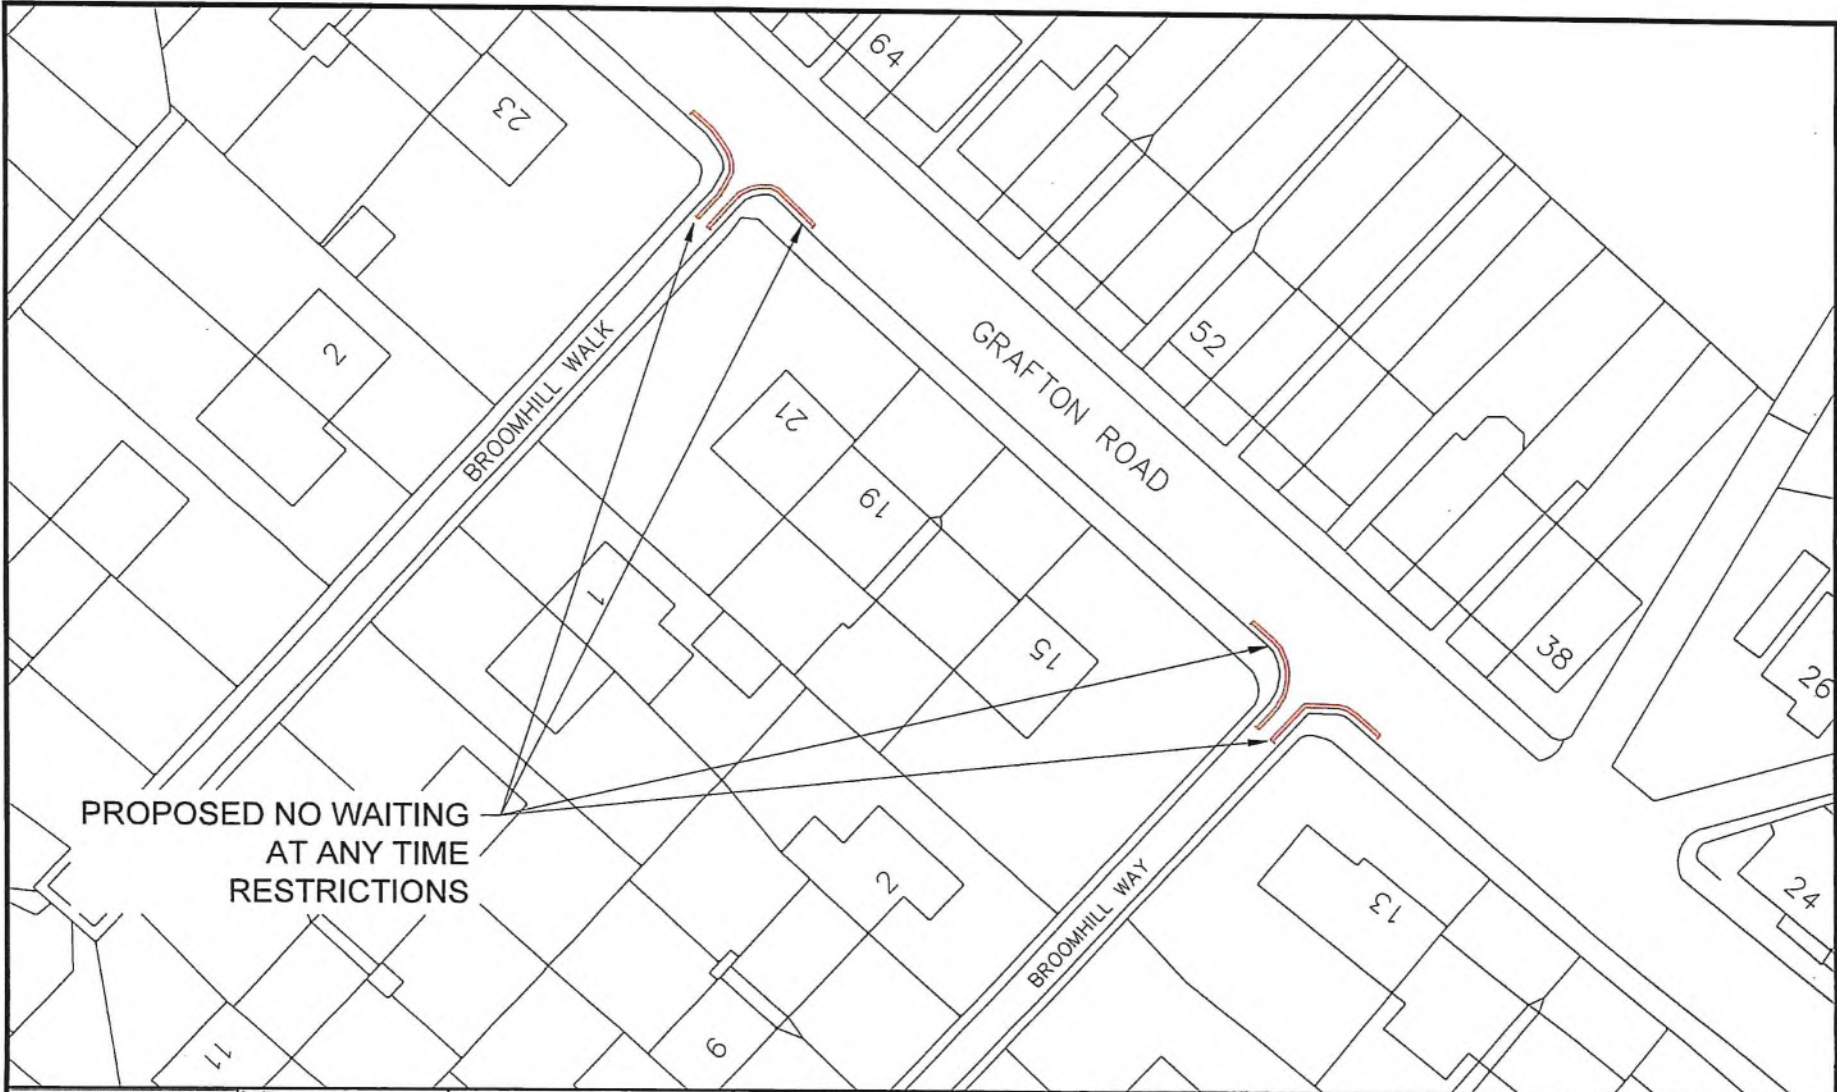


PROPOSED NO WAITING
AT ANY TIME
RESTRICTIONS


<p>City of BRADFORD METROPOLITAN DISTRICT COUNCIL Department of Place Strategic Director: Jason Longhurst</p>	<p>Plan Office Planning, Transportation & Highways Service Traffic & Highways North Block 2 - Stockbridge Depot Ryeford Avenue Keighley BD21 4BX</p>	Project	BROOMHILL WALKWAY, INGROW		Design	CJH	Drawn	CJH	Checked	CJH	Released	CJH	Drawing Title	<p>PROPOSED NO WAITING AT ANY TIME RESTRICTIONS</p>
		Client	A/Original	CJH	01.09.22	Task(s) @ Ad	NTS	Approved	CJH	Date	SEPT 22	Drawing No.	P/HS/THN/105416/5A/CON-1A	
		Revision			Engineer in Charge	Richard Gelder B.Eng(Hons), I.Eng, MICE								

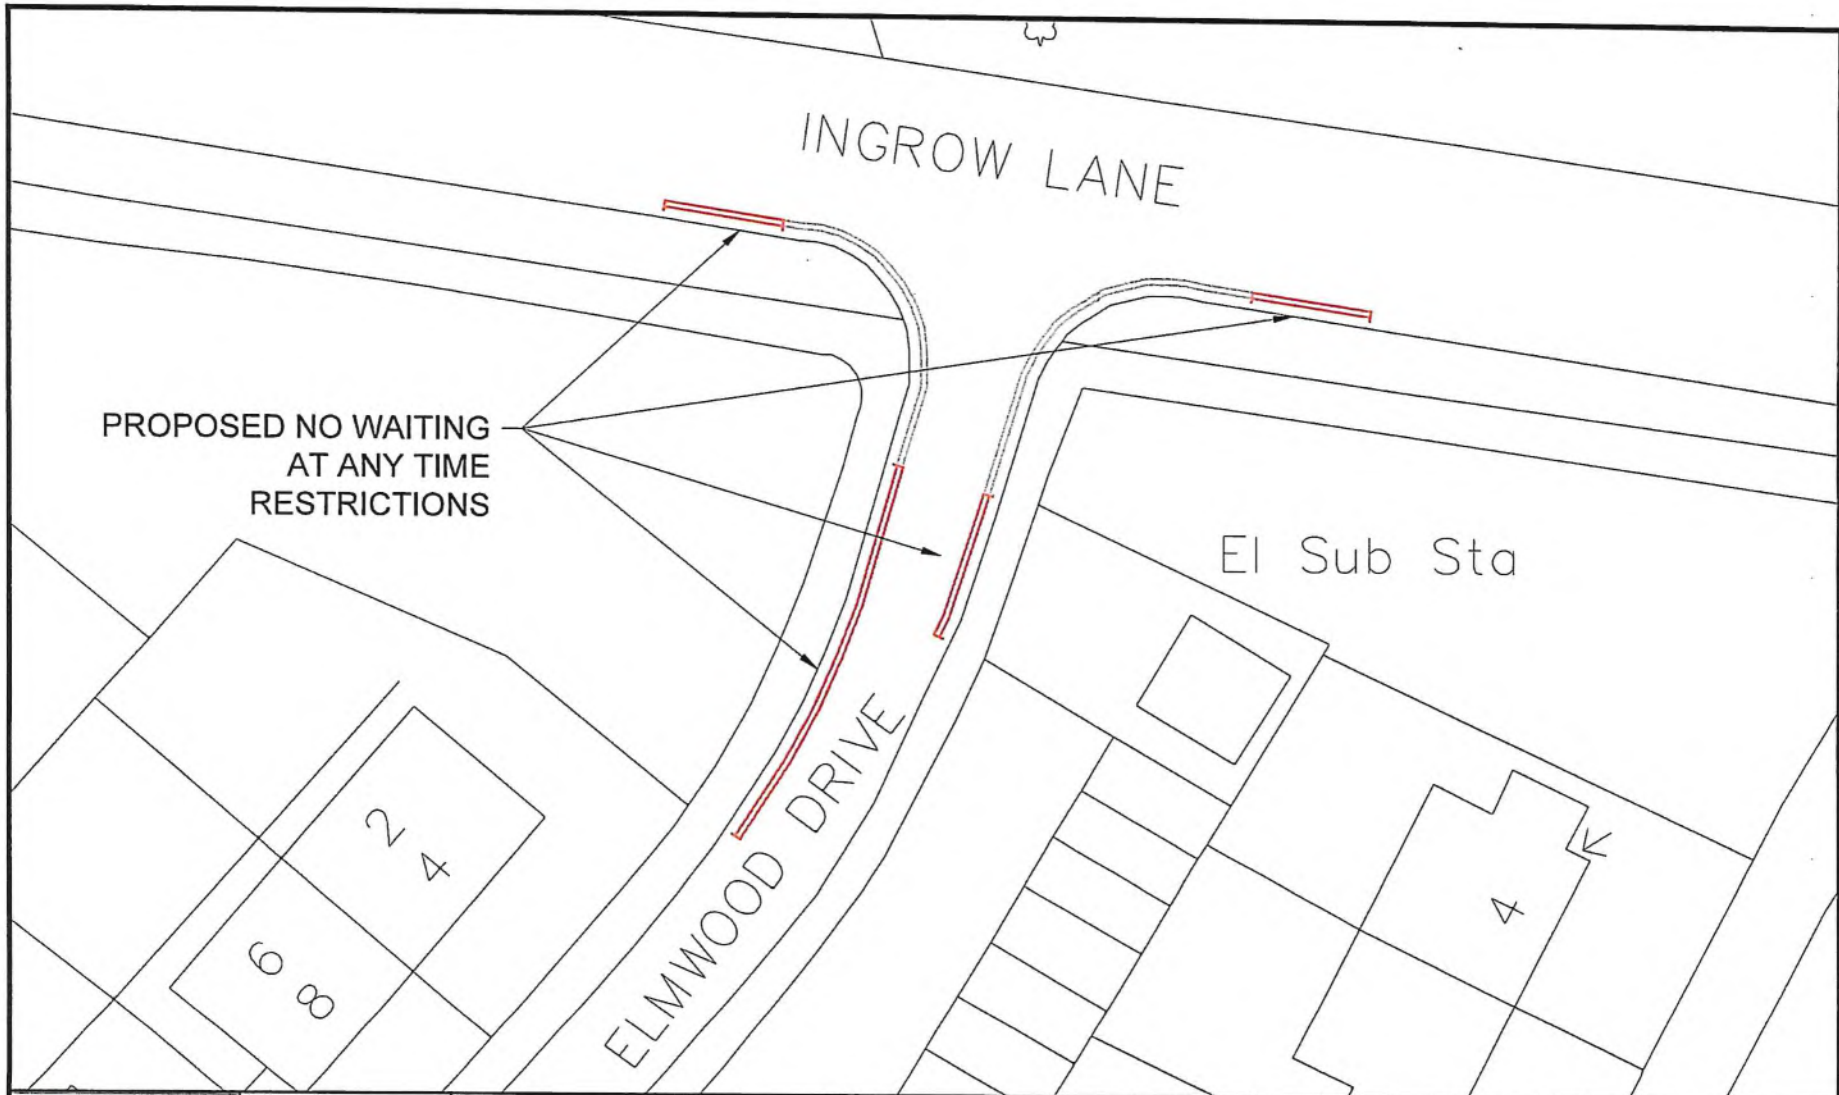


<p>City of BRADFORD METROPOLITAN DISTRICT COUNCIL</p> <p>Department of Place Strategic Director: Jason Longford</p>	<p>Group Office: Planning, Transportation & Highways Service Traffic & Highways North Block 2 - Grassington Depot Royal Ings Avenue Keighley BD21 4BX</p>	Project	ELMWOOD DRIVE, INGROW		Design	C/JH	Drawn	C/JH	Checked	C/JH	Released	C/JH	Drawing Title	<p>PROPOSED NO WAITING AT ANY TIME RESTRICTIONS</p> <p>Drawing No. P/HS/THN/105416/5B/CON-1A</p>
		Client	A/Original	C/JH	01.08.22	Engineer in Charge	Richard Gelder B.Eng(Hons), I.Eng, MICE	Scale(s)	NTS	Approved	C/JH	Date	SEPT 22	
		Revision			Init	Date								

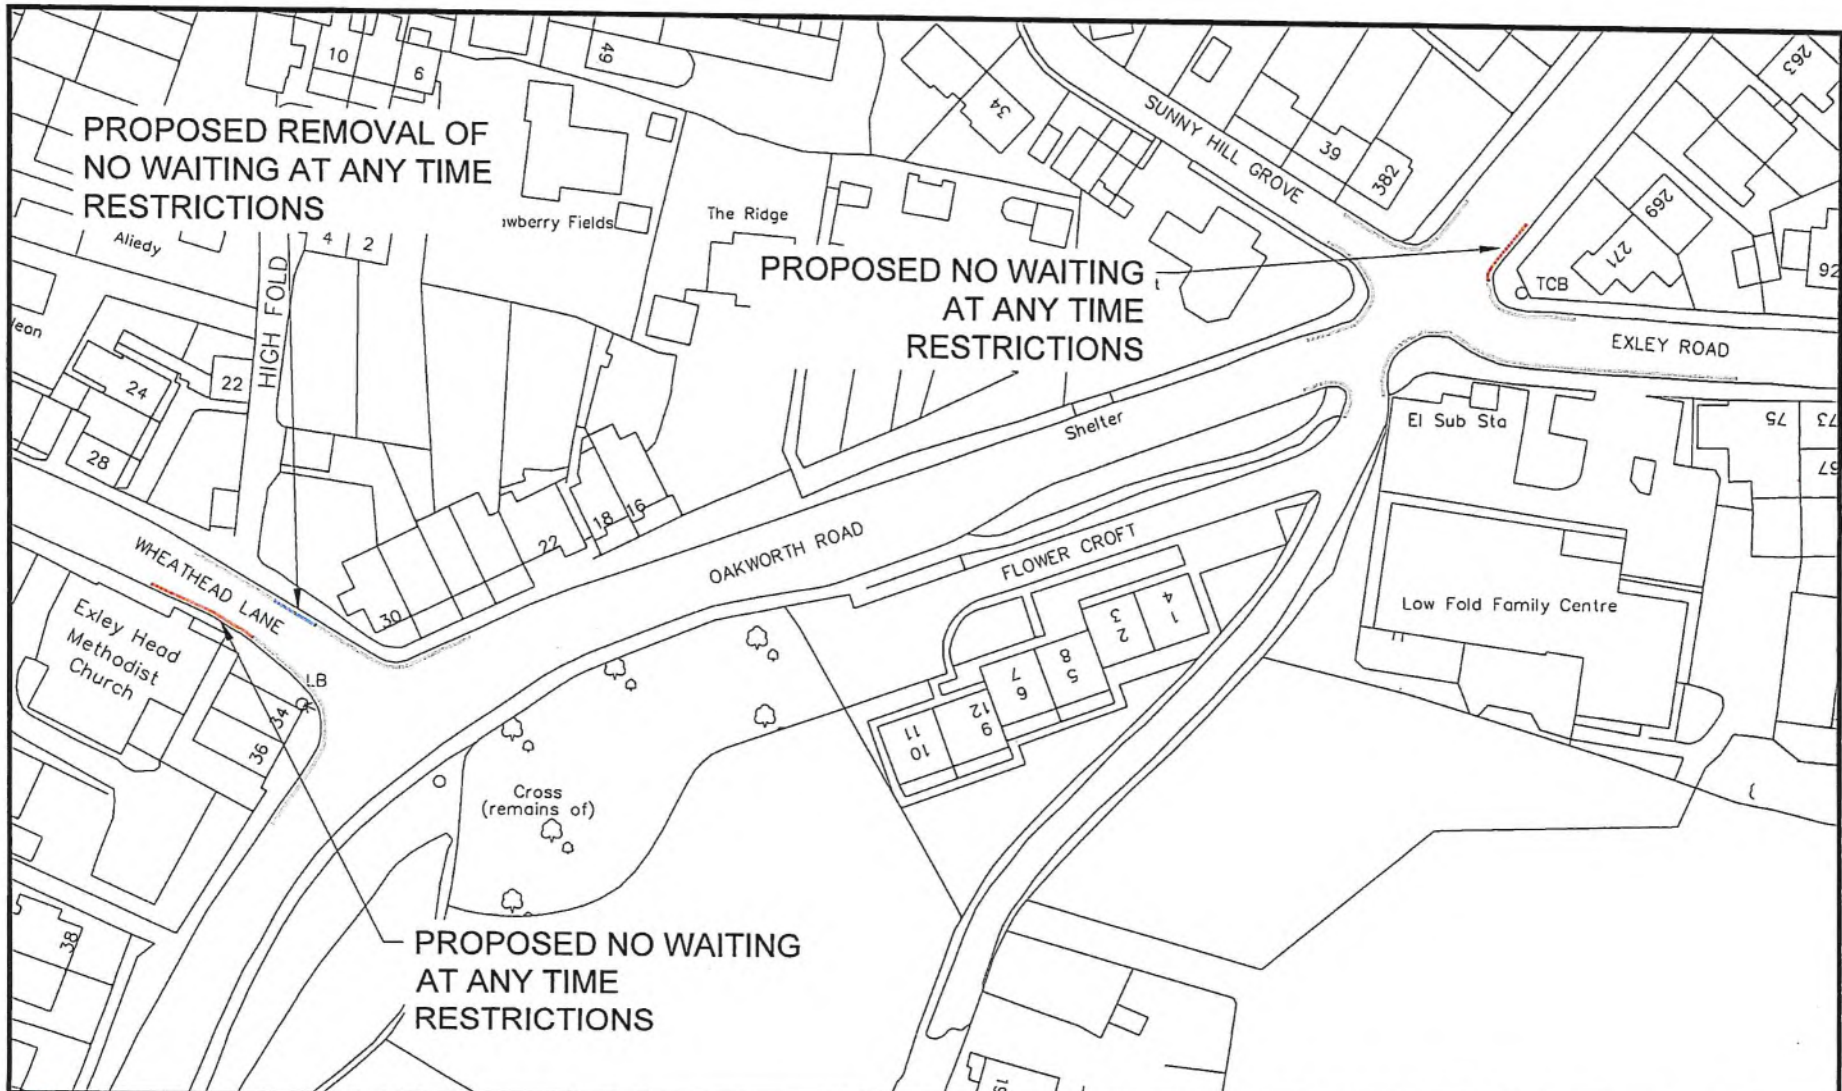


<p>City of BRADFORD METROPOLITAN DISTRICT COUNCIL Department of Place Deputy Director: Jason Longhurst</p>	<p>Project WHEATHEAD LANE / EXLEY ROAD, KEIGHLEY</p>	<p>Design: C.J.H. Scale: (1:50) @ A4</p>	<p>Drawn: C.J.H. Approved: C.J.H.</p>	<p>Checked: C.J.H. Date: SEPT 22</p>	<p>Released: C.J.H. Date: SEPT 22</p>	<p>Drawing Title PROPOSED NO WAITING AT ANY TIME RESTRICTIONS</p>
		<p>Client: A Original Revision</p>	<p>Engineer in Contract Richard Gelder B.Eng(Hons), I.Eng, MICE</p>	<p>Drawing No. P/HS/THN/105416/5C/CON-1A</p>		
		<p>Deep Copy: Planning, Transportation & Highways Service Traffic & Highways North Block 3 - Stockbridge Depot Roya Ings Avenue Keighley BD21 4BK</p>	<p>Design Date: 05.09.22 Inits: C.J.H. Date: 05.09.22</p>	<p>Drawing Title PROPOSED NO WAITING AT ANY TIME RESTRICTIONS</p>		

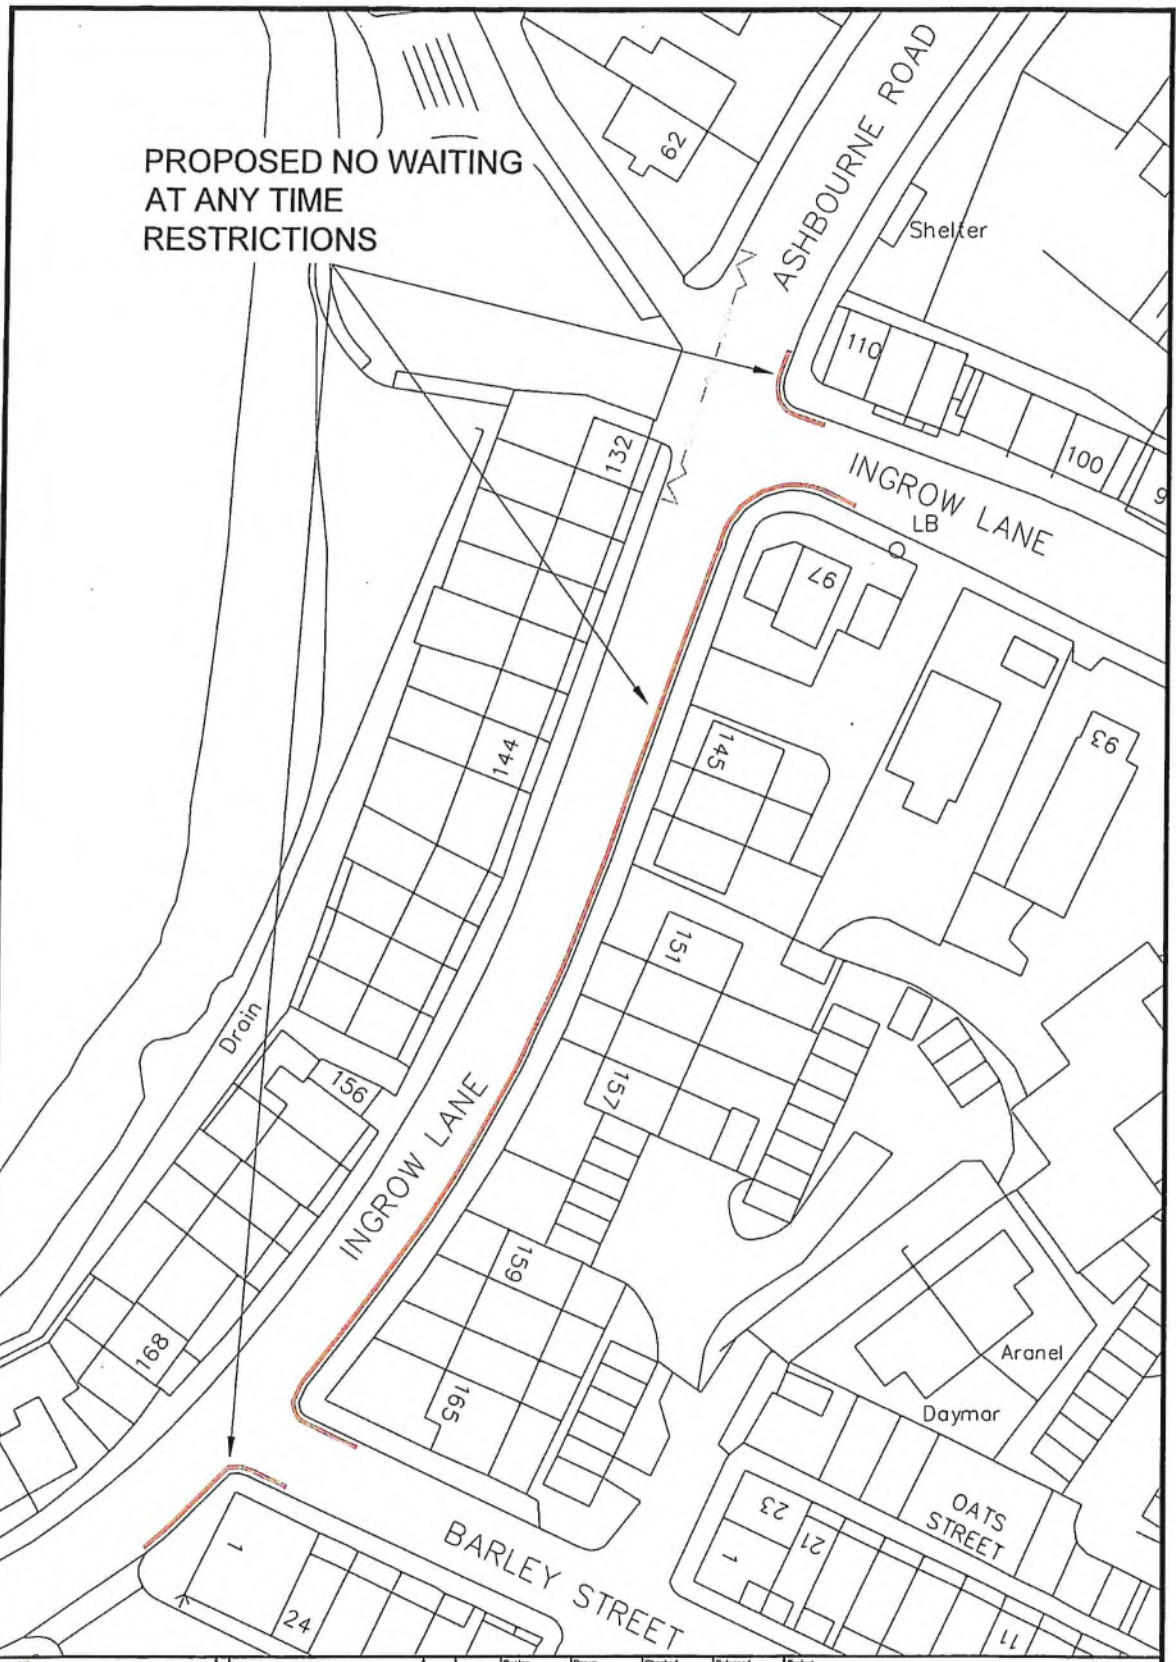


PROPOSED NO WAITING
AT ANY TIME
RESTRICTIONS

 <p>City of BRADFORD METROPOLITAN DISTRICT COUNCIL</p> <p>Department of Place Strategic Director: Jason Longhurst</p> <p>Planning, Transportation & Highways Service Traffic & Highways North Block 2 - Stockbridge Depot Royal Lodge Avenue Keighley BD21 4 BX</p>				Design CJH	Drawn CJH	Checked CJH	Released CJH	Project INGROW LANE, INGROW
				Scale(s) @ A4 NTS	Approved CJH	Date SEPT 22	Drawing Title PROPOSED NO WAITING AT ANY TIME RESTRICTIONS	
	A Original	CJH	05.09.22	Engineer in Charge Richard Gelder B.Eng(Hons), I.Eng, MICE	Client	Drawing No. P/HS/THN/105416/5D/CON-1A		

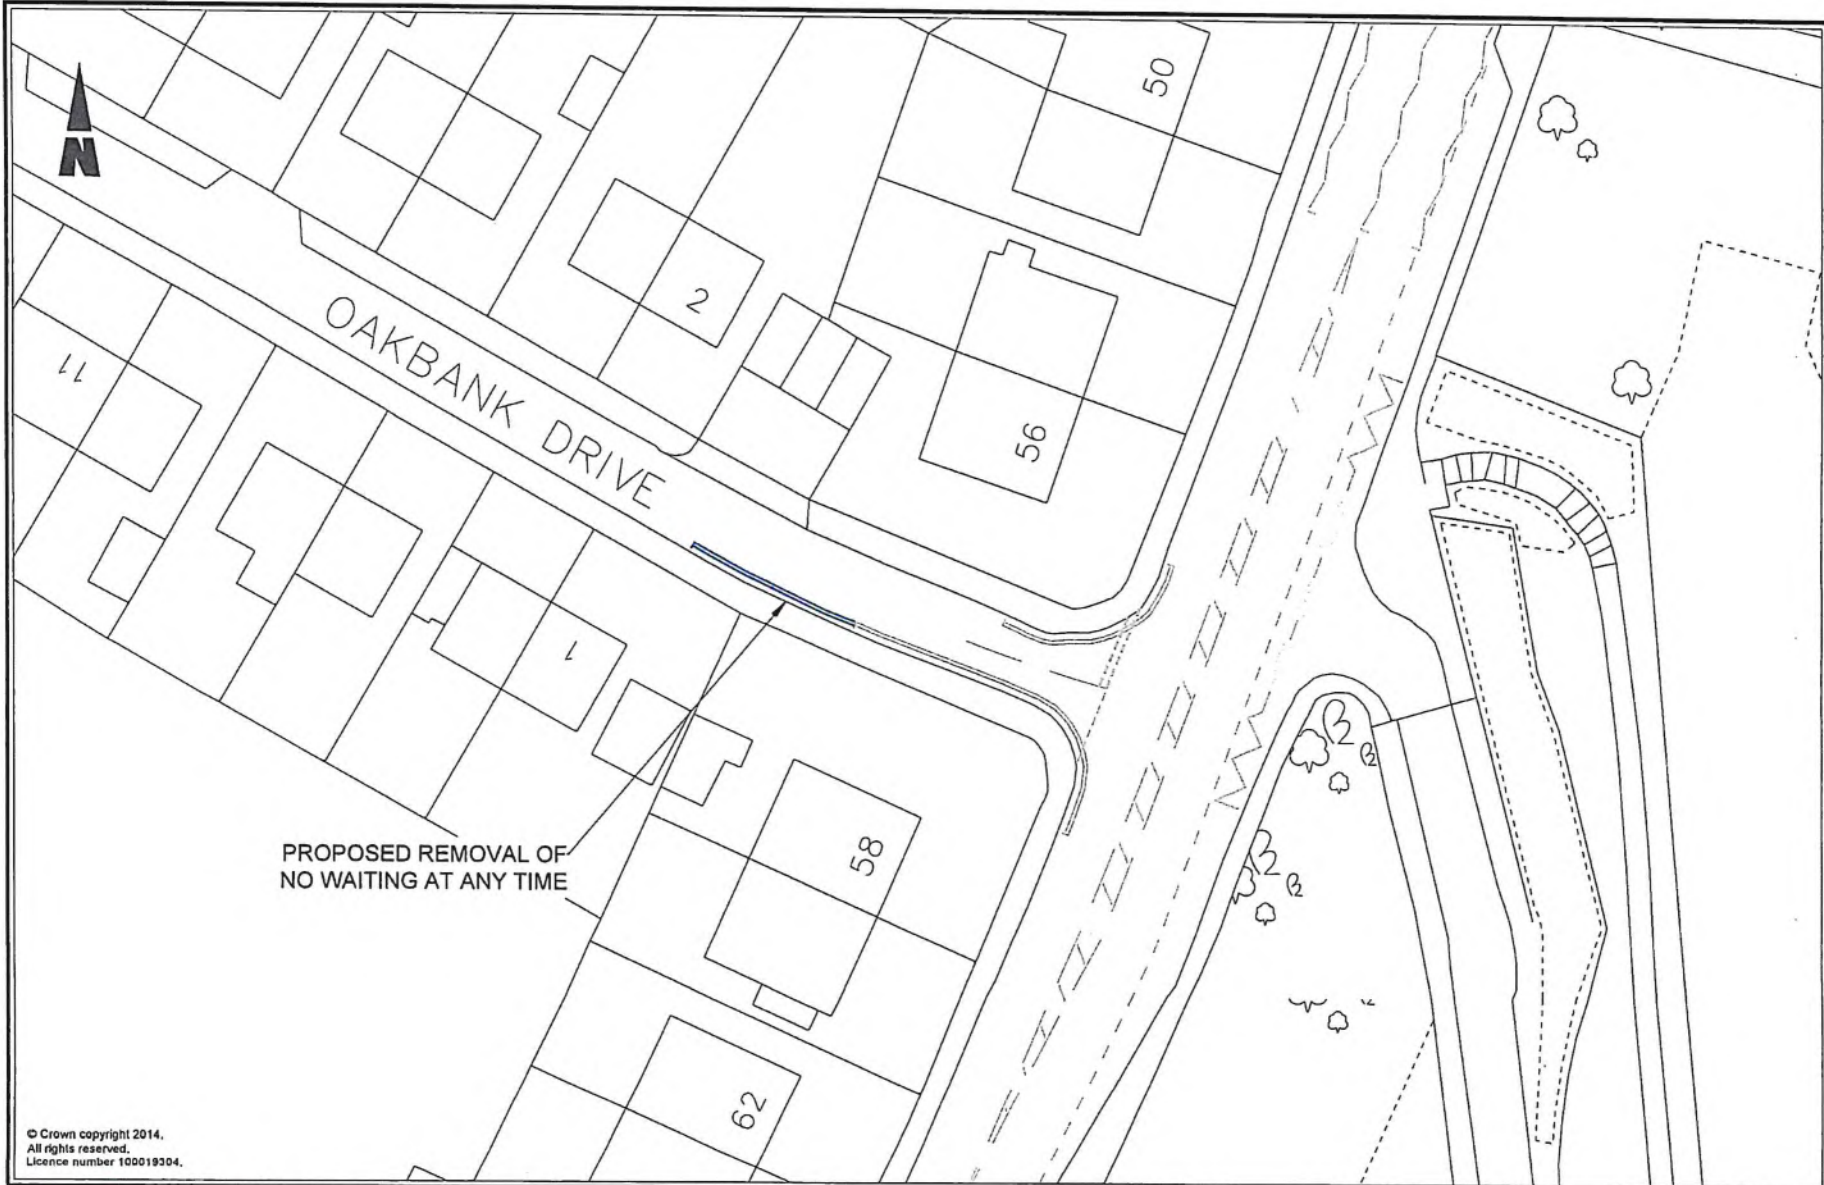

PROPOSED REMOVAL OF
NO WAITING AT ANY TIME

© Crown copyright 2014.
All rights reserved.
Licence number 100019304.

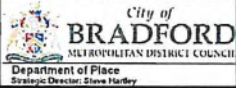


Strategic Planning, Transportation & Highways Service
Traffic & Highways North
Block 3 - Stockbridge Depot
Rough Top Avenue
Keighley
BD21 4BX

Project	OAKBANK DRIVE, KEIGHLEY	
Client		


Design	CJH	Drawn	CJH	Checked	CJH	Released	CJH
Scale(s)	E8 A3		Approved	CJH		Date	AUG 22
Scale	1:500						
Engineer in Charge	Richard Gelder B.Eng(Hons), I.Eng, MICE						
Revision	Initials	Date					
A	Original	CJH	19.08.22				

Drawing Title	PROPOSED REMOVAL OF NO WAITING AT ANY TIME RESTRICTIONS	
Drawing No.	P/HS/THN/105416/5E/CON-1A	


PROPOSED CHANGE FROM
NO WAITING MON-SAT 8am to 6pm
TO NO WAITING AT ANY TIME
RESTRICTIONS

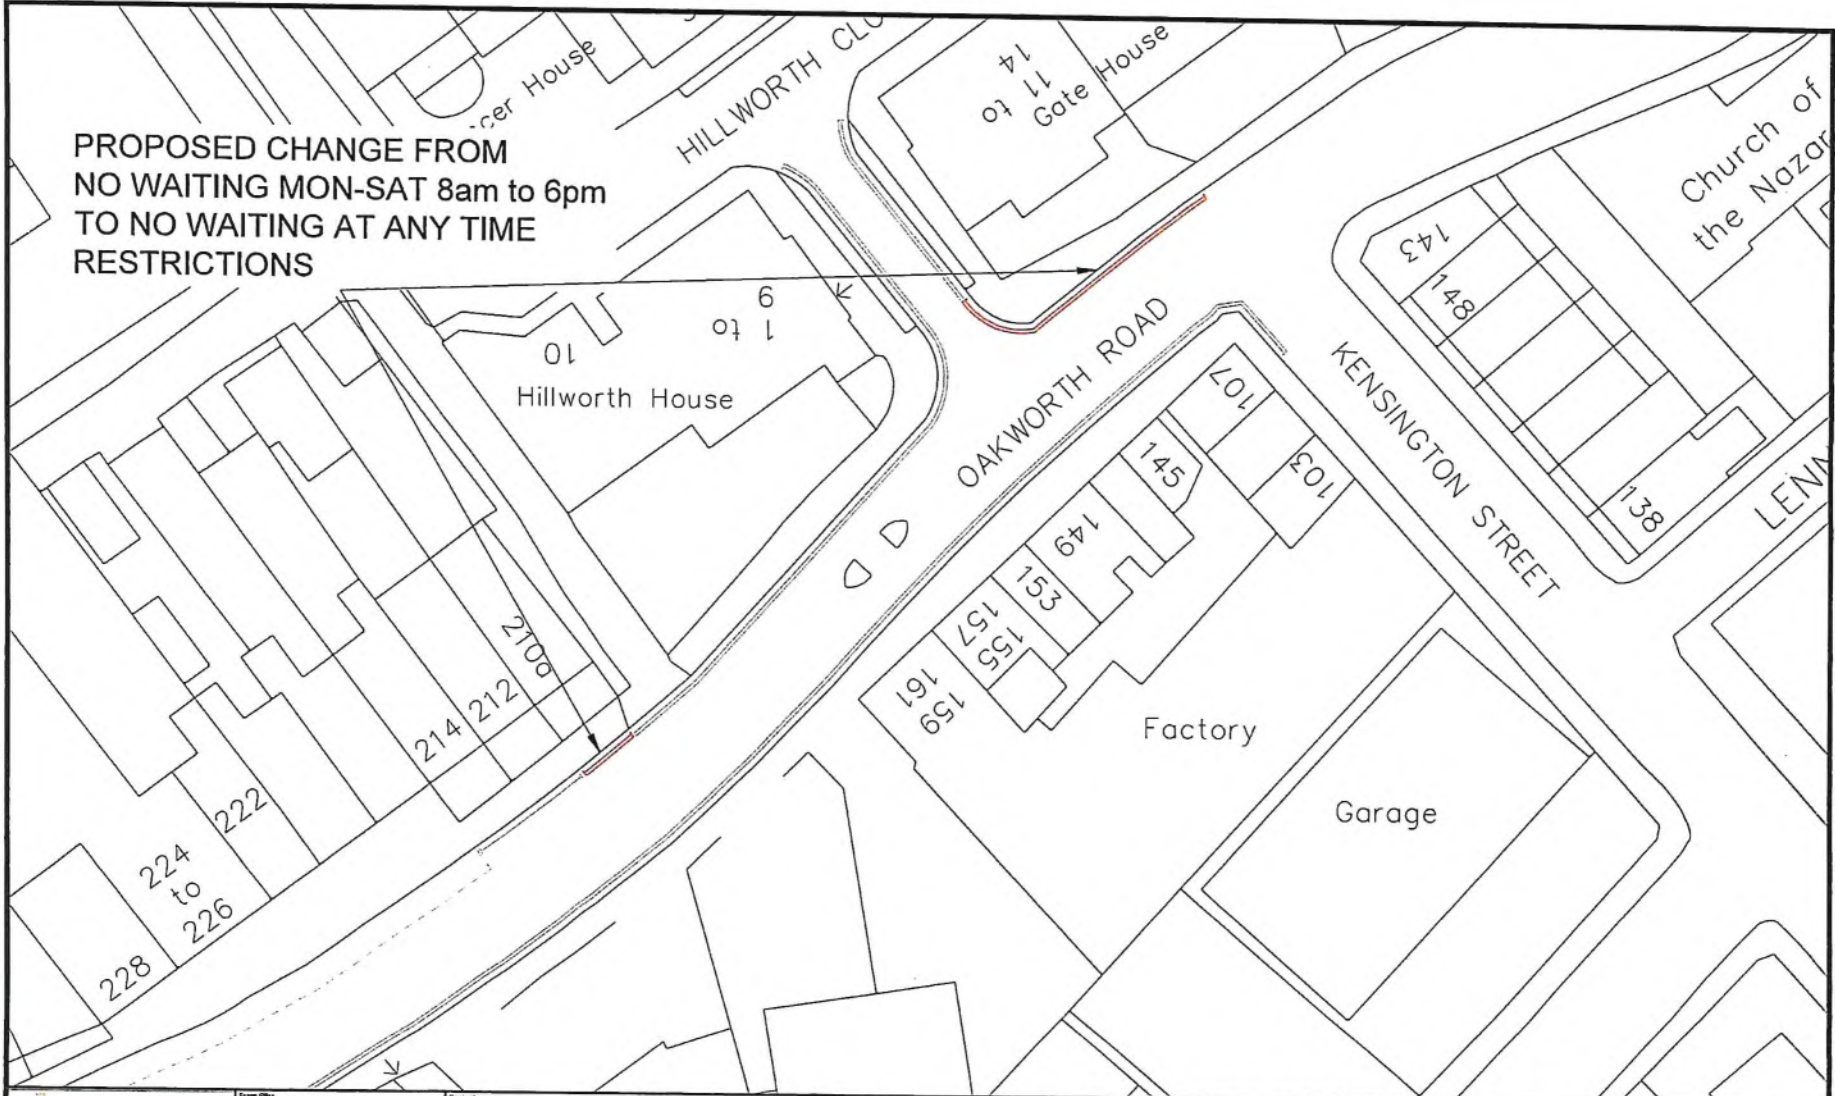


<p>City of BRADFORD METROPOLITAN DISTRICT COUNCIL Department of Place Strategic Director: Jason Longhurst</p>	<p>Planning, Transportation & Highways Service Block 3 - Slandridge Depot Rapid Way Avenue Keighley BD21 4BX</p>	Project	OXFORD VILLAGE, KEIGHLEY		Design	CJH	Drawn	CJH	Checked	CJH	Released	CJH	Drawing Title	<p>PROPOSED NO WAITING AT ANY TIME RESTRICTIONS</p> <p>P/HS/THN/105416/5F/CON-1B</p>
		Client		Scale(s)	@ A4	Approved	CJH	Date	SEPT 22					
				Revision	A Reduction in DYL outside 210-214	CJH	13.09.22	Engineer in Contract	Richard Gelder B.Eng(Hons), I.Eng, MICE					
					A Original	CJH	06.03.22							
						Revision								

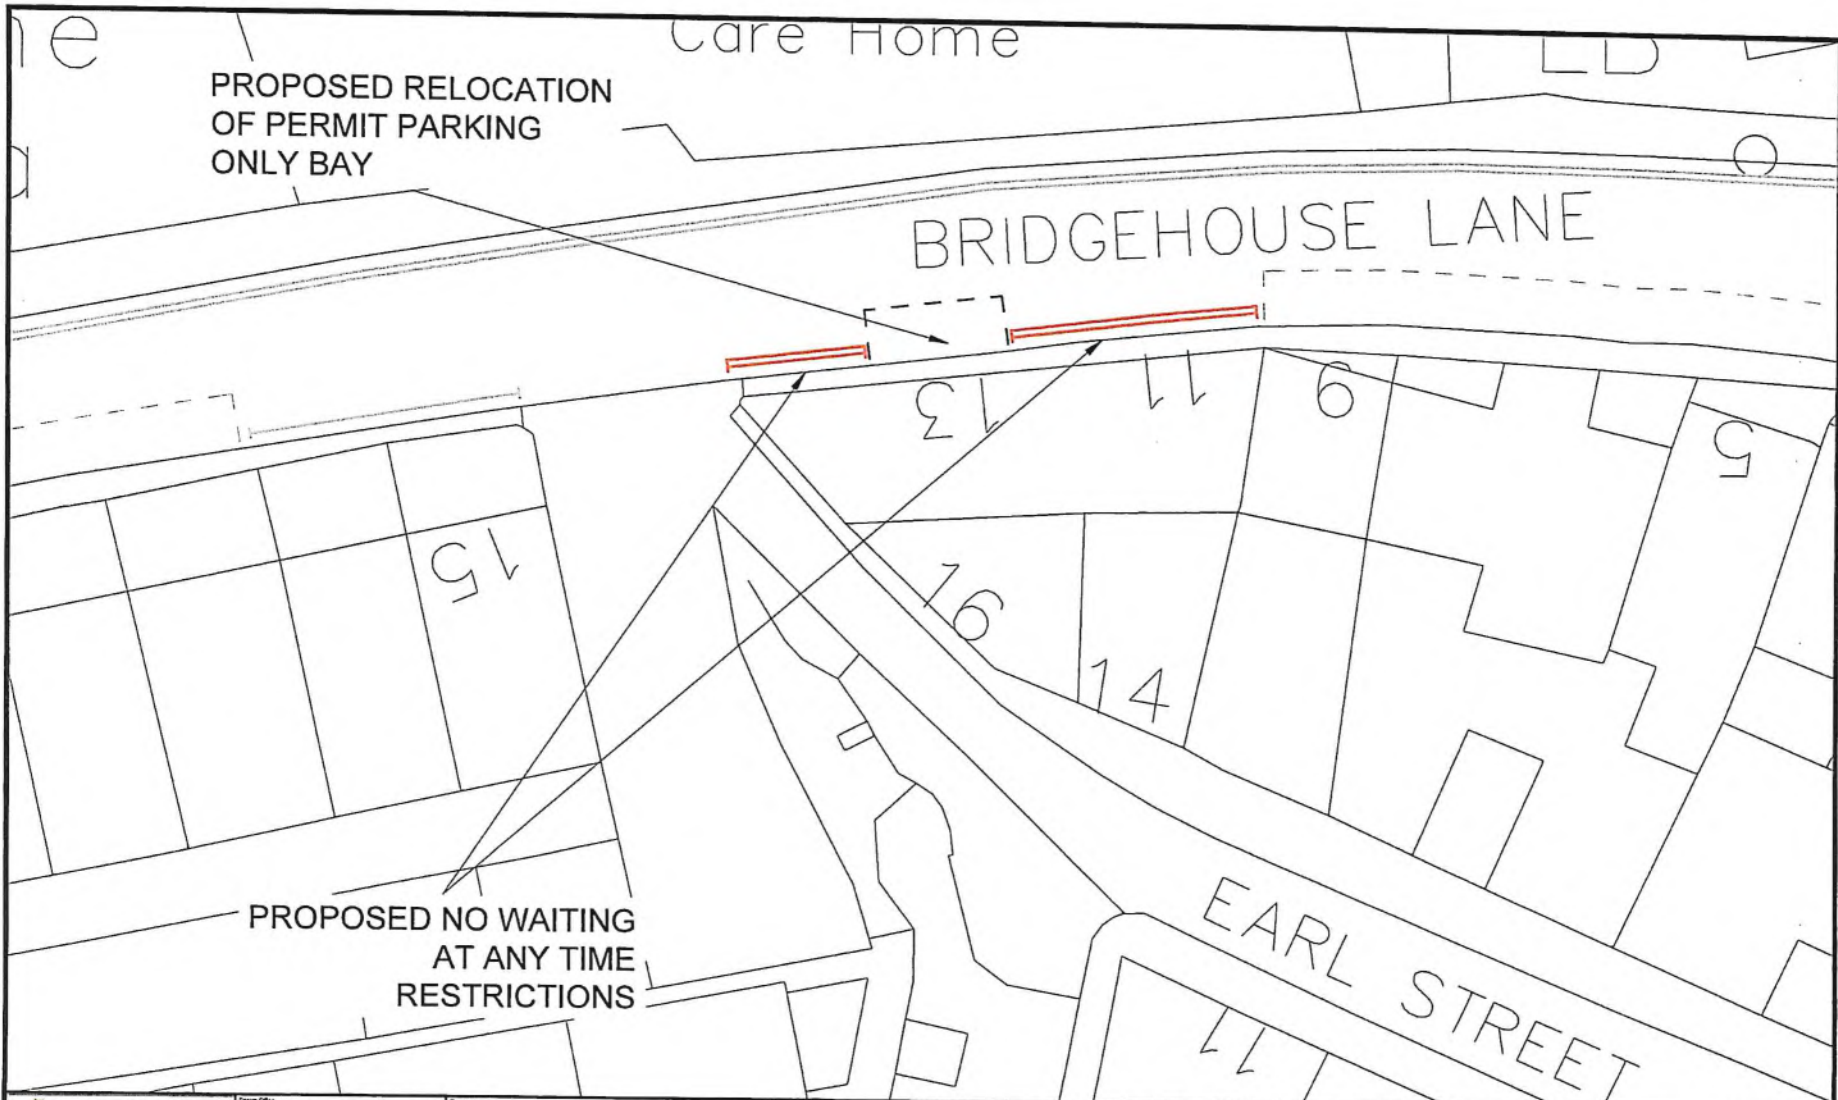

<p>City of BRADFORD METROPOLITAN DISTRICT COUNCIL Department of Place Strategic Director: Jason Langford</p>	<p>Design Office: Planning, Transportation & Highways Service Traffic & Highways Health Block 3 - Stockbridge Depot Ryeflags Avenue Keighley BD21 4BX</p>	Project		Design		Checked		Released		Drawing Title	
		BRIDGEHOUSE LANE, HAWORTH		CJH	CJH	CJH	CJH	SEPT 22		PROPOSED NO WAITING AT ANY TIME RESTRICTIONS	
Client		A Original		CJH	06.09.22	Engineer to Contract		Date		Drawing No.	
		Revision		Initials	Date	Richard Gelder B.Eng(Hons), I.Eng, MICE				P/HS/THN/105416/6A/CON-1A	

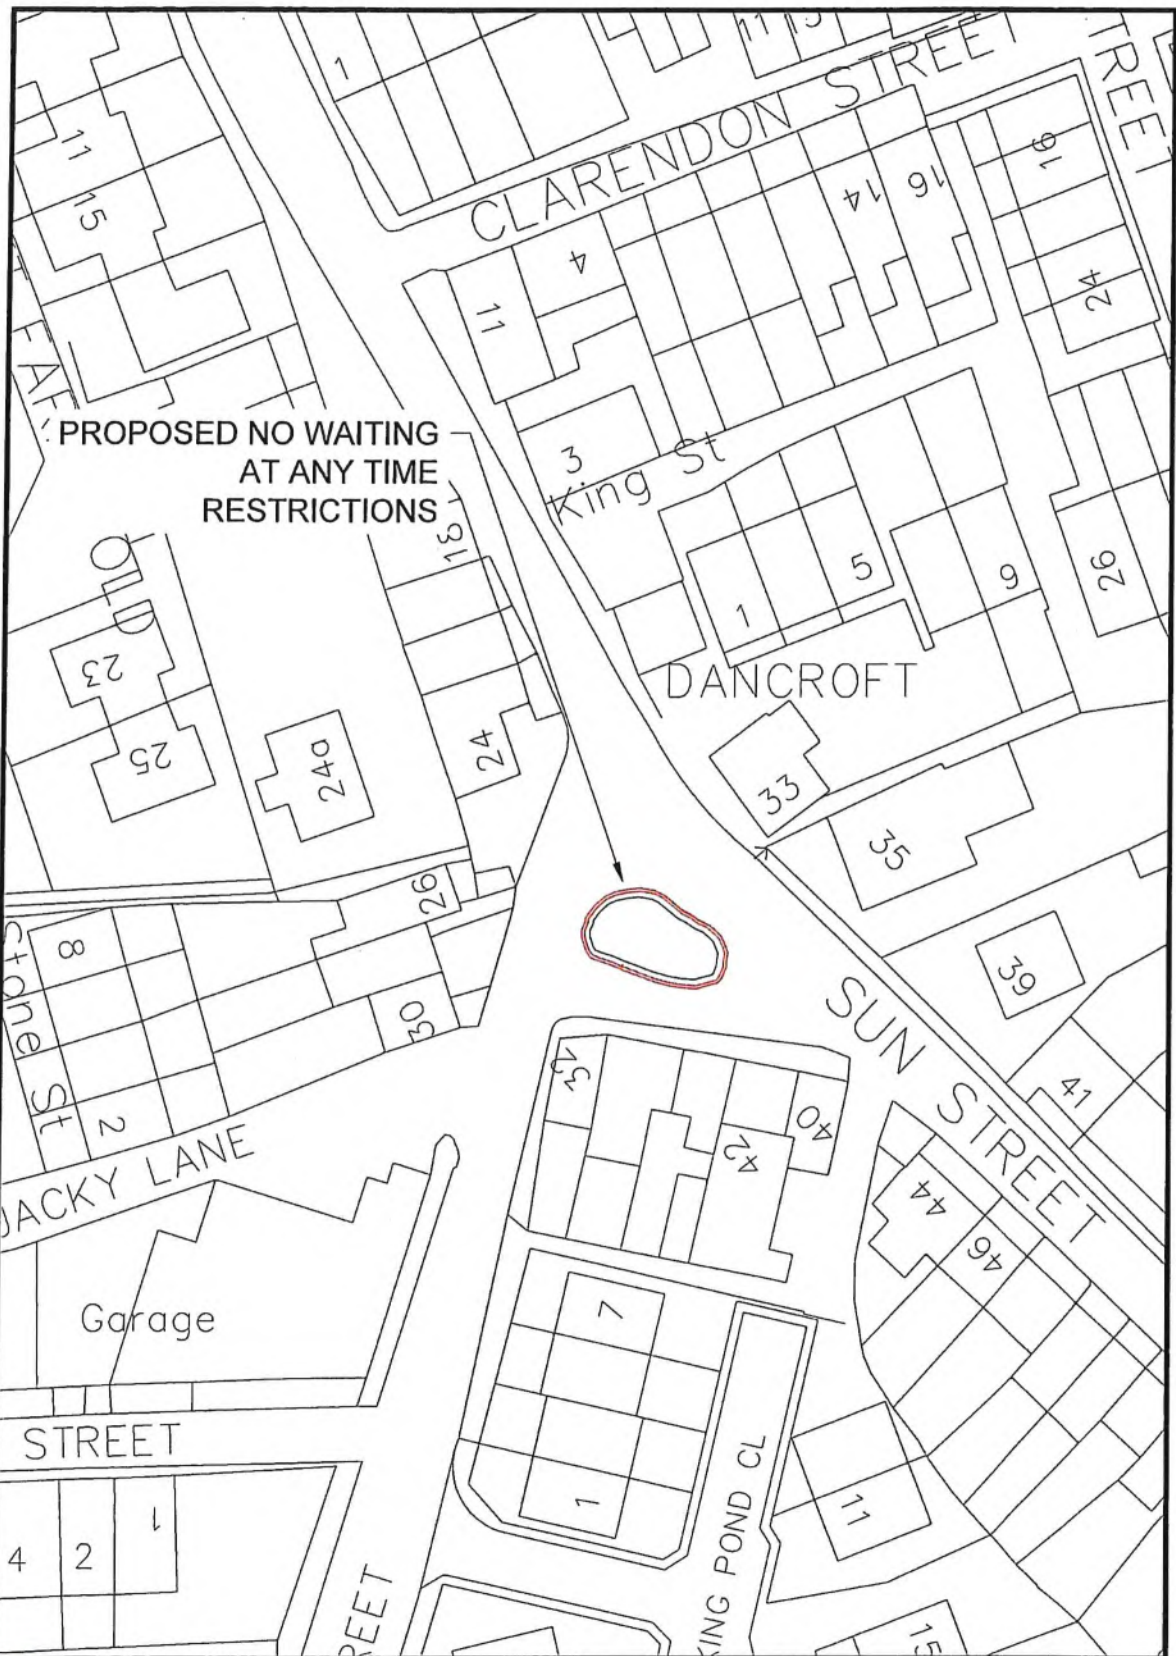

<p>City of BRADFORD METROPOLITAN DISTRICT COUNCIL</p> <p>Department of Place Strategic Director: Arian Longhurst</p> <p>Planning, Transportation & Highways Service Traffic & Highways Heath Black 2 - Stockbridge Depot Ryld Ings Avenue Keighley BD21 4 BX</p>	Design	Drawn	Checked	Released	Project	
	C.J.H	C.J.H	C.J.H	C.J.H	COLD STREET, HAWORTH	
	Scale(s) A4		Approved		Date	Drawing Title
	NTS		C.J.H		SEPT 22	PROPOSED NO WAITING AT ANY TIME RESTRICTIONS
Revision	Initials	Date	Engineer in Contract		Drawing No.	
A Original	C.J.H	07.09.22	Richard Gelder B.Eng(Hons), I.Eng, MICE		P/HS/THN/105416/6B/CON-1B	
Client						

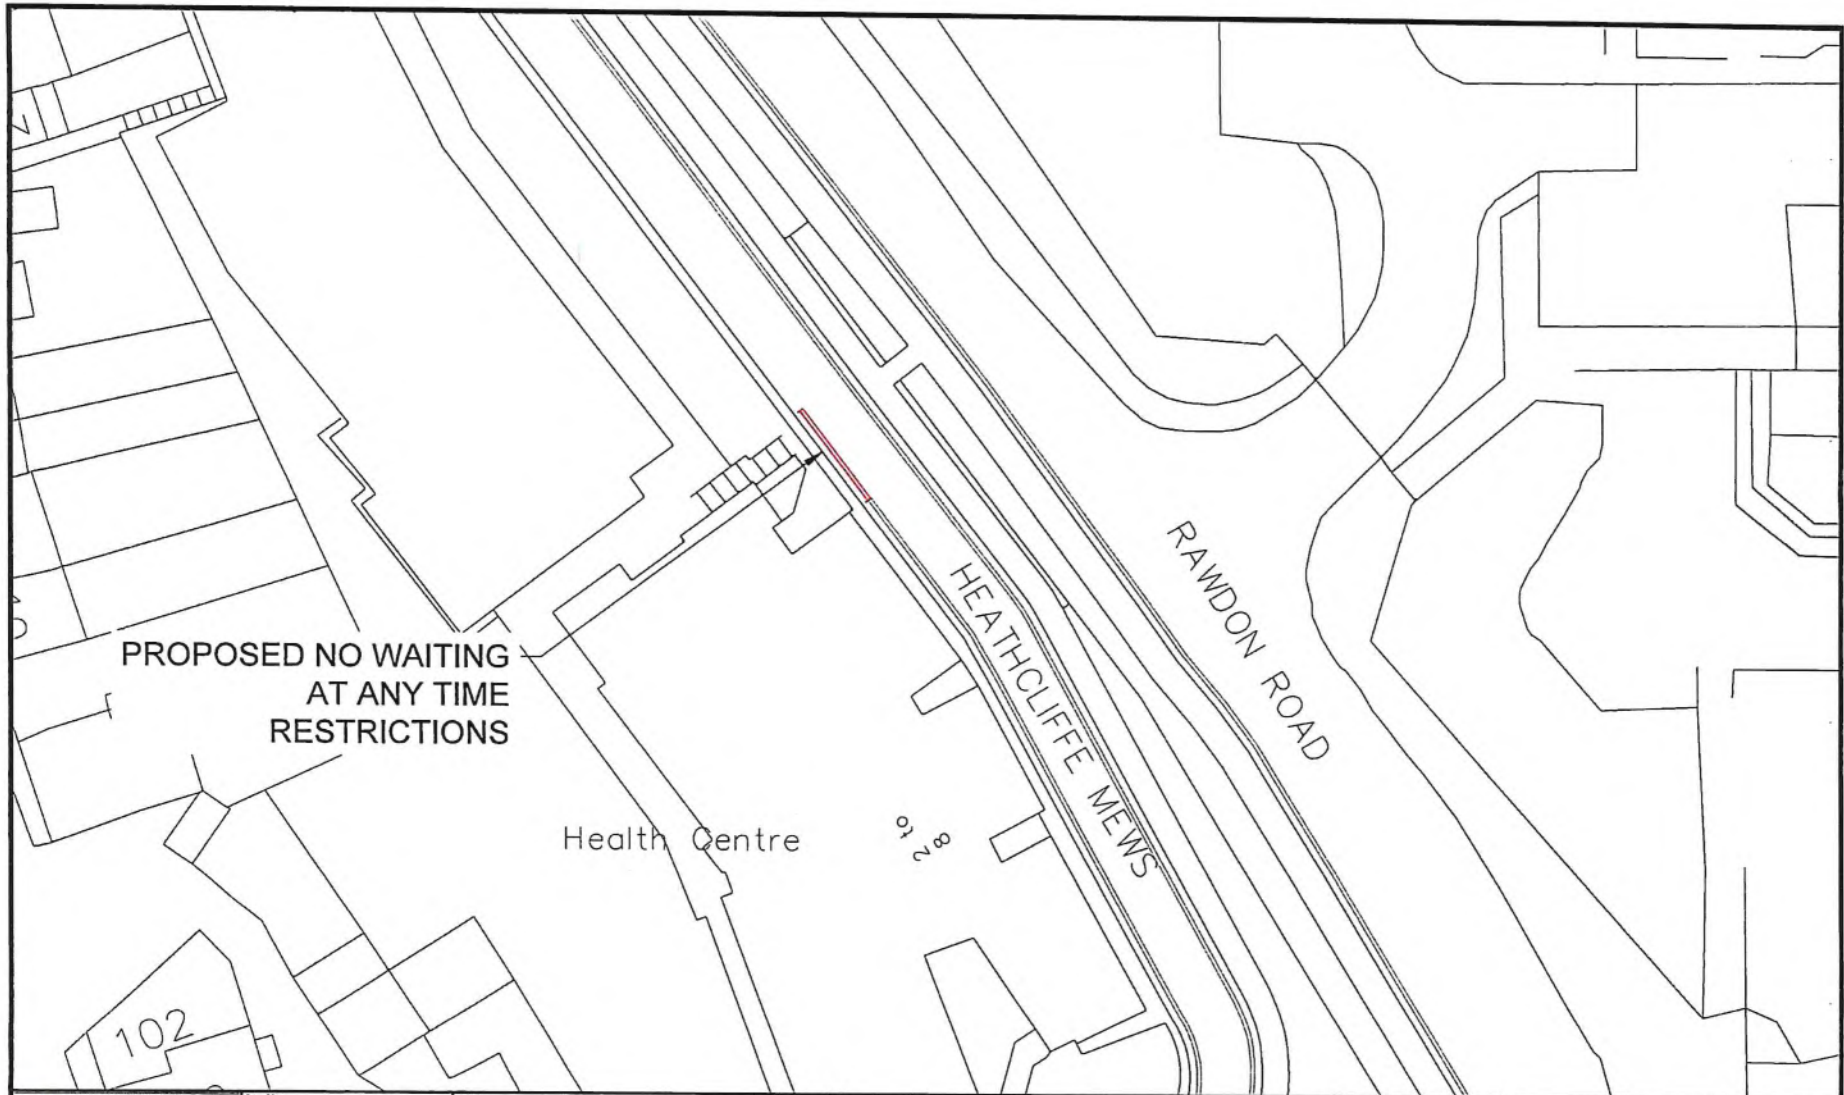


Design Code
Planning, Transportation & Highways Service
Traffic & Highways North
Block 2 - Stockbridge Depot
Roped Ings Avenue
Haworth
BD21 4DX

Project	HEATHCLIFFE MEWS, HAWORTH	
Client	A Original	
	Revision	



Design	C.J.H	Drawn	C.J.H	Checked	C.J.H	Released	C.J.H
Scale(s) @ A4	NTS		Approved	C.J.H		Date	SEPT 22
Engineer to Contract	Richard Gelder B.Eng(Hons), I.Eng, MICE		Drawing No.				

Initials	Date	08.09.22
----------	------	----------


Drawing Title	PROPOSED NO WAITING AT ANY TIME RESTRICTIONS
Drawing No.	P/HS/THN/105416/6C/CON-1A

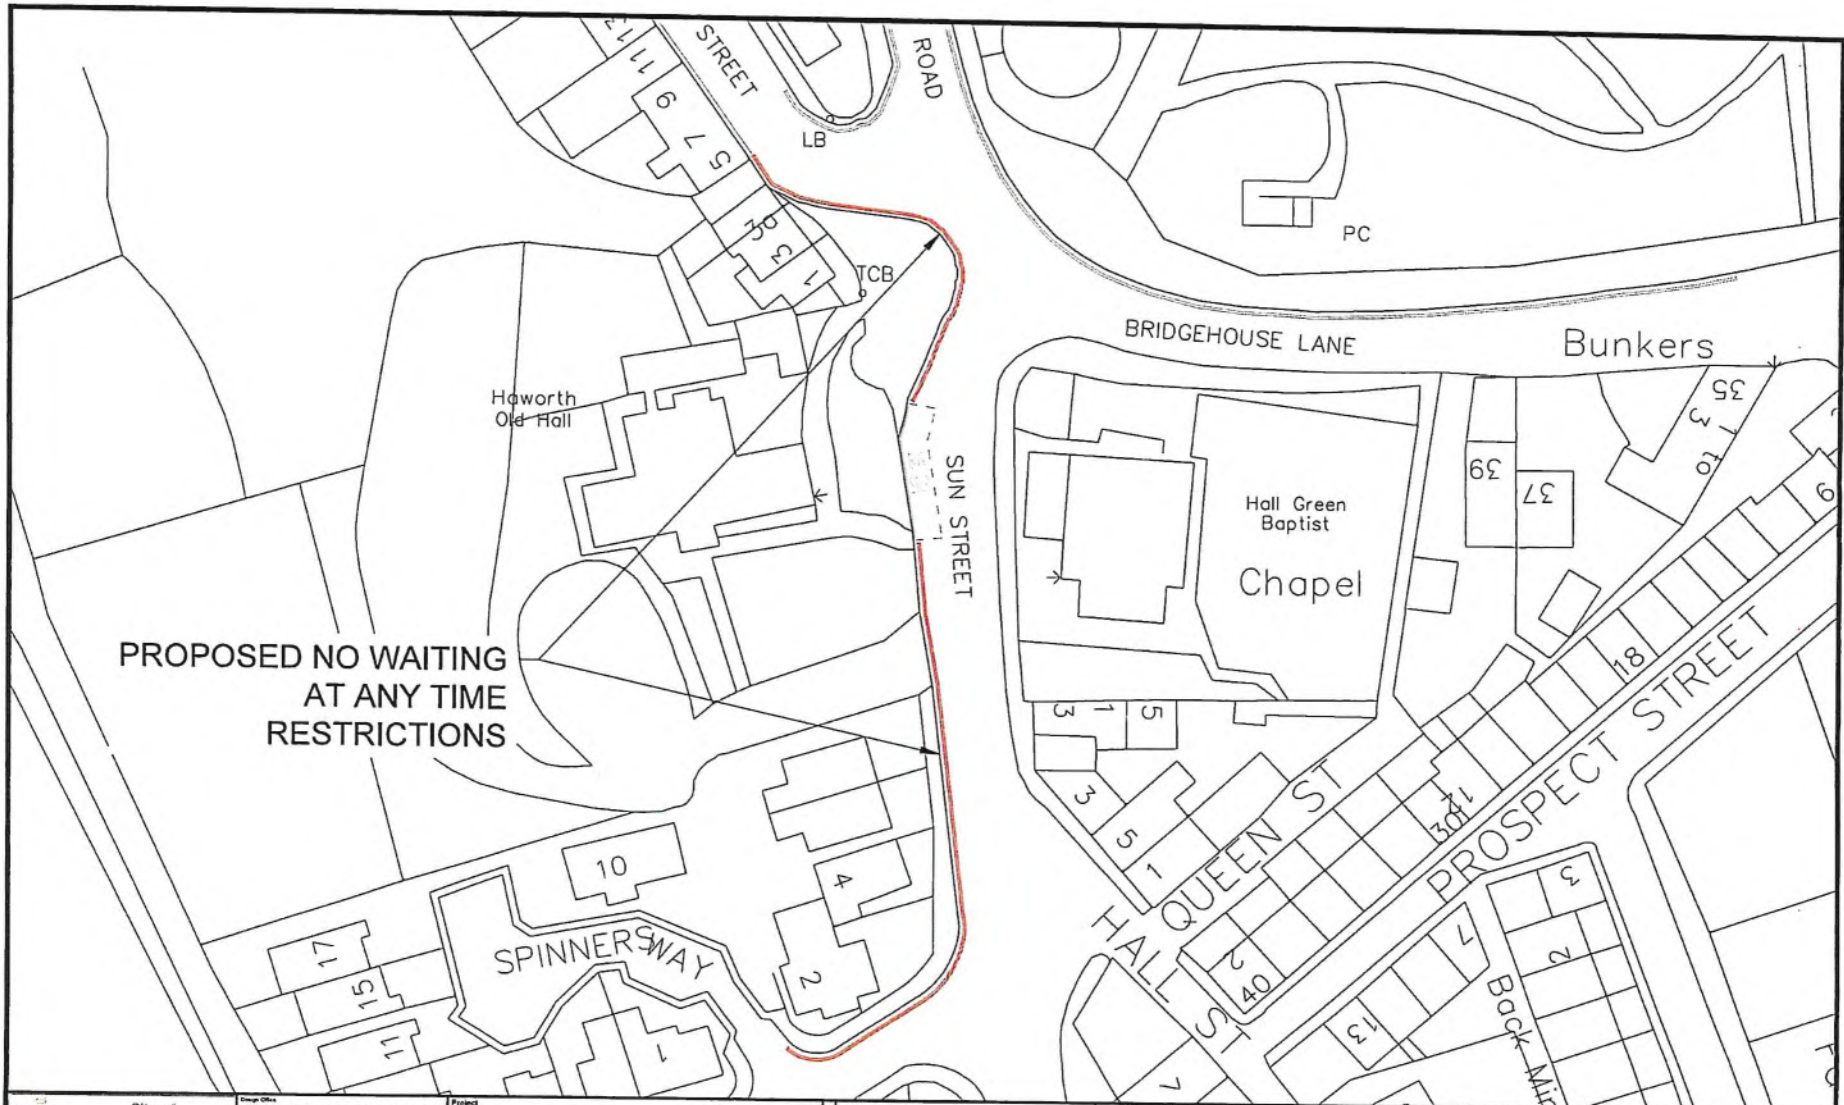

<p>City of BRADFORD METROPOLITAN DISTRICT COUNCIL Department of Place Strategic Director: Jason Longhurst</p>	<p>Area: Planning, Transportation & Highways Service Block 3 - Sinskaridge Depot Playdigs Avenue Keighley BD21 4PX</p>	Project: MAIN STREET, HAWORTH		Design: C.J.H.	Drawn: C.J.H.	Checked: C.J.H.	Released: C.J.H.	Drawing Title: PROPOSED NO WAITING AT ANY TIME RESTRICTIONS	
		Client:		B Extension of proposed NWAAT	C.J.H.	17.10.22	Scale(s) @ A4: NTS	Approved: C.J.H.	Date: SEPT 22
				A Original	C.J.H.	08.09.22	Engineer in Charge: Richard Gelder B.Eng(Hons), I.Eng, MCE		Drawing No.: P/HS/THN/105416/6D/CON-1B
		Revision		Initis	Date				

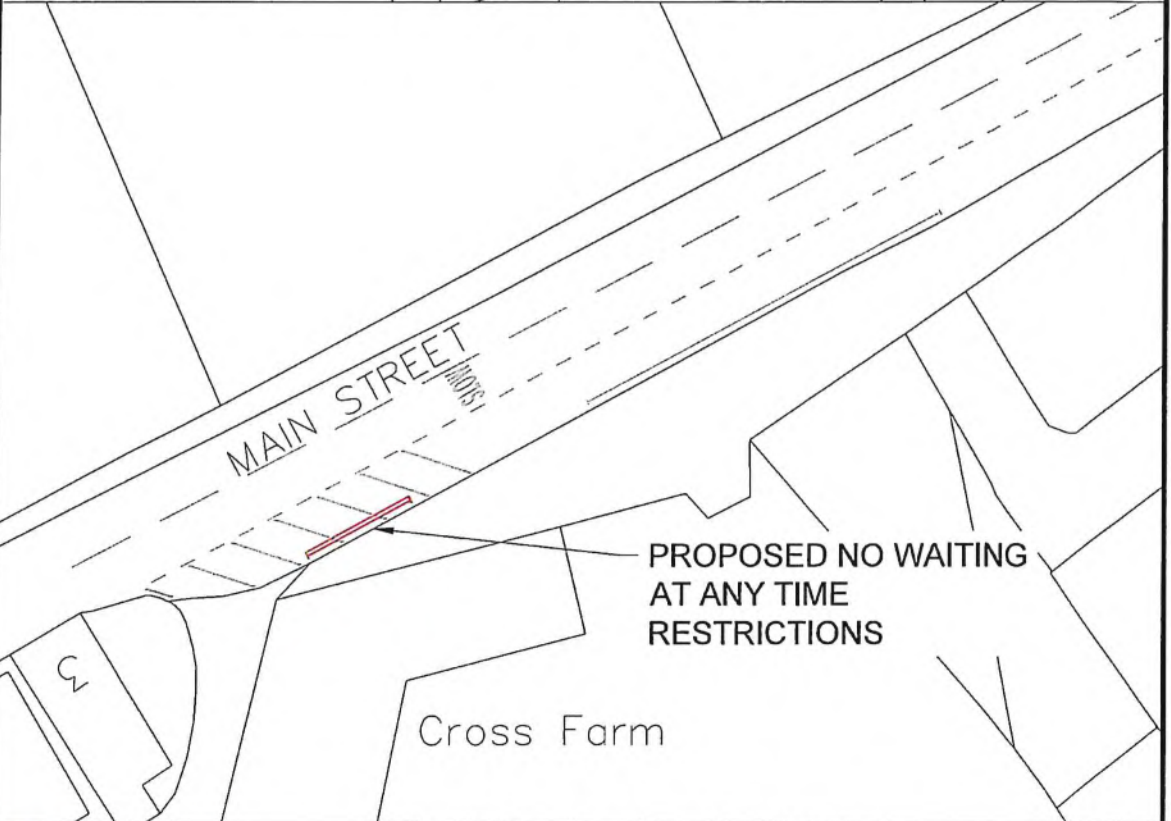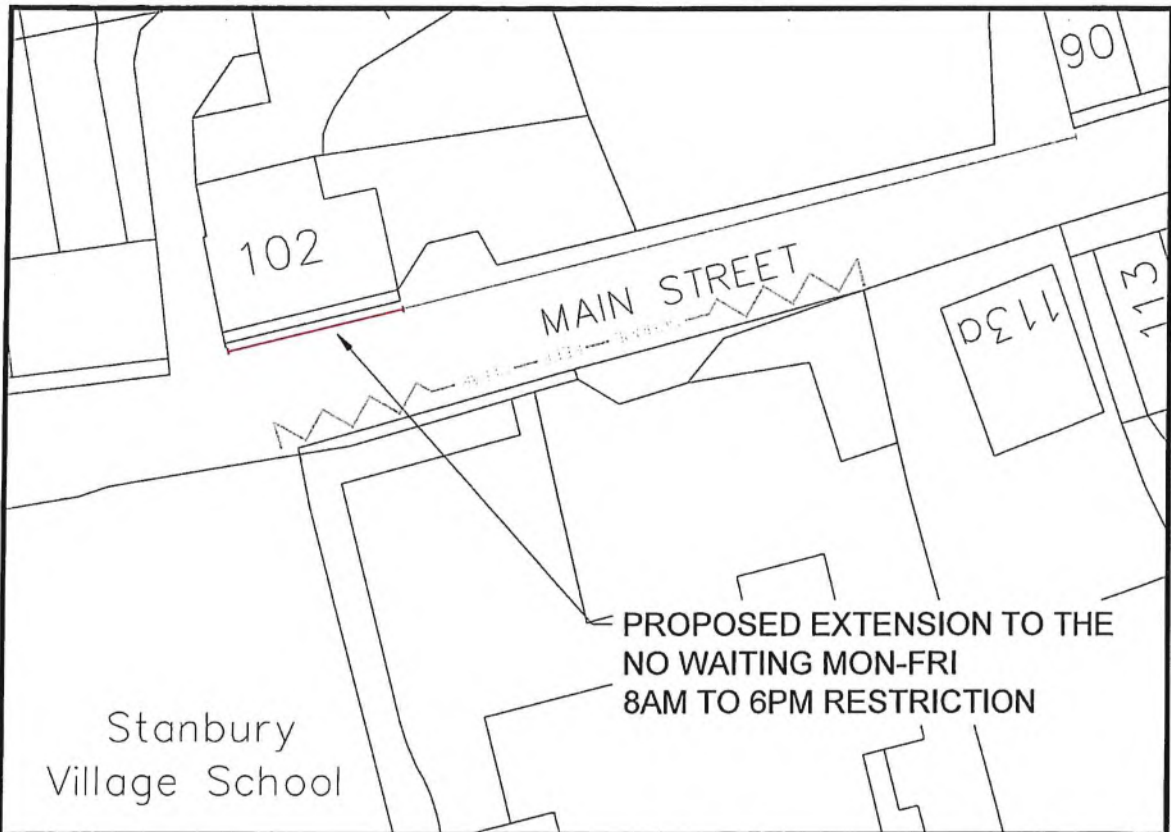

<p>City of BRADFORD METROPOLITAN DISTRICT COUNCIL</p> <p>Department of Place Strategic Director: Jason Lenghend</p> <p>Design Office: Planning, Transportation & Highways Service Traffic & Highways Team Block 2 - Stockbridge Depot Ryebridge Avenue Keighley BD21 4 BX</p>				Design	Drawn	Checked	Released	Project
				CJH	CJH	CJH	CJH	MAIN STREET, STANBURY
				Scale: 1:1000	Approved	Date		
				NTS	CJH	SEPT 22		
	A Original	CJH	09.09.22	Engineer in Contract				Drawing Title
	Revision	Inits	Date	Richard Gelder B.Eng(Hons), I.Eng, MICE				PROPOSED NO WAITING RESTRICTIONS
	Client							Drawing No.
								P/HS/THN/105416/6E/CON-1A

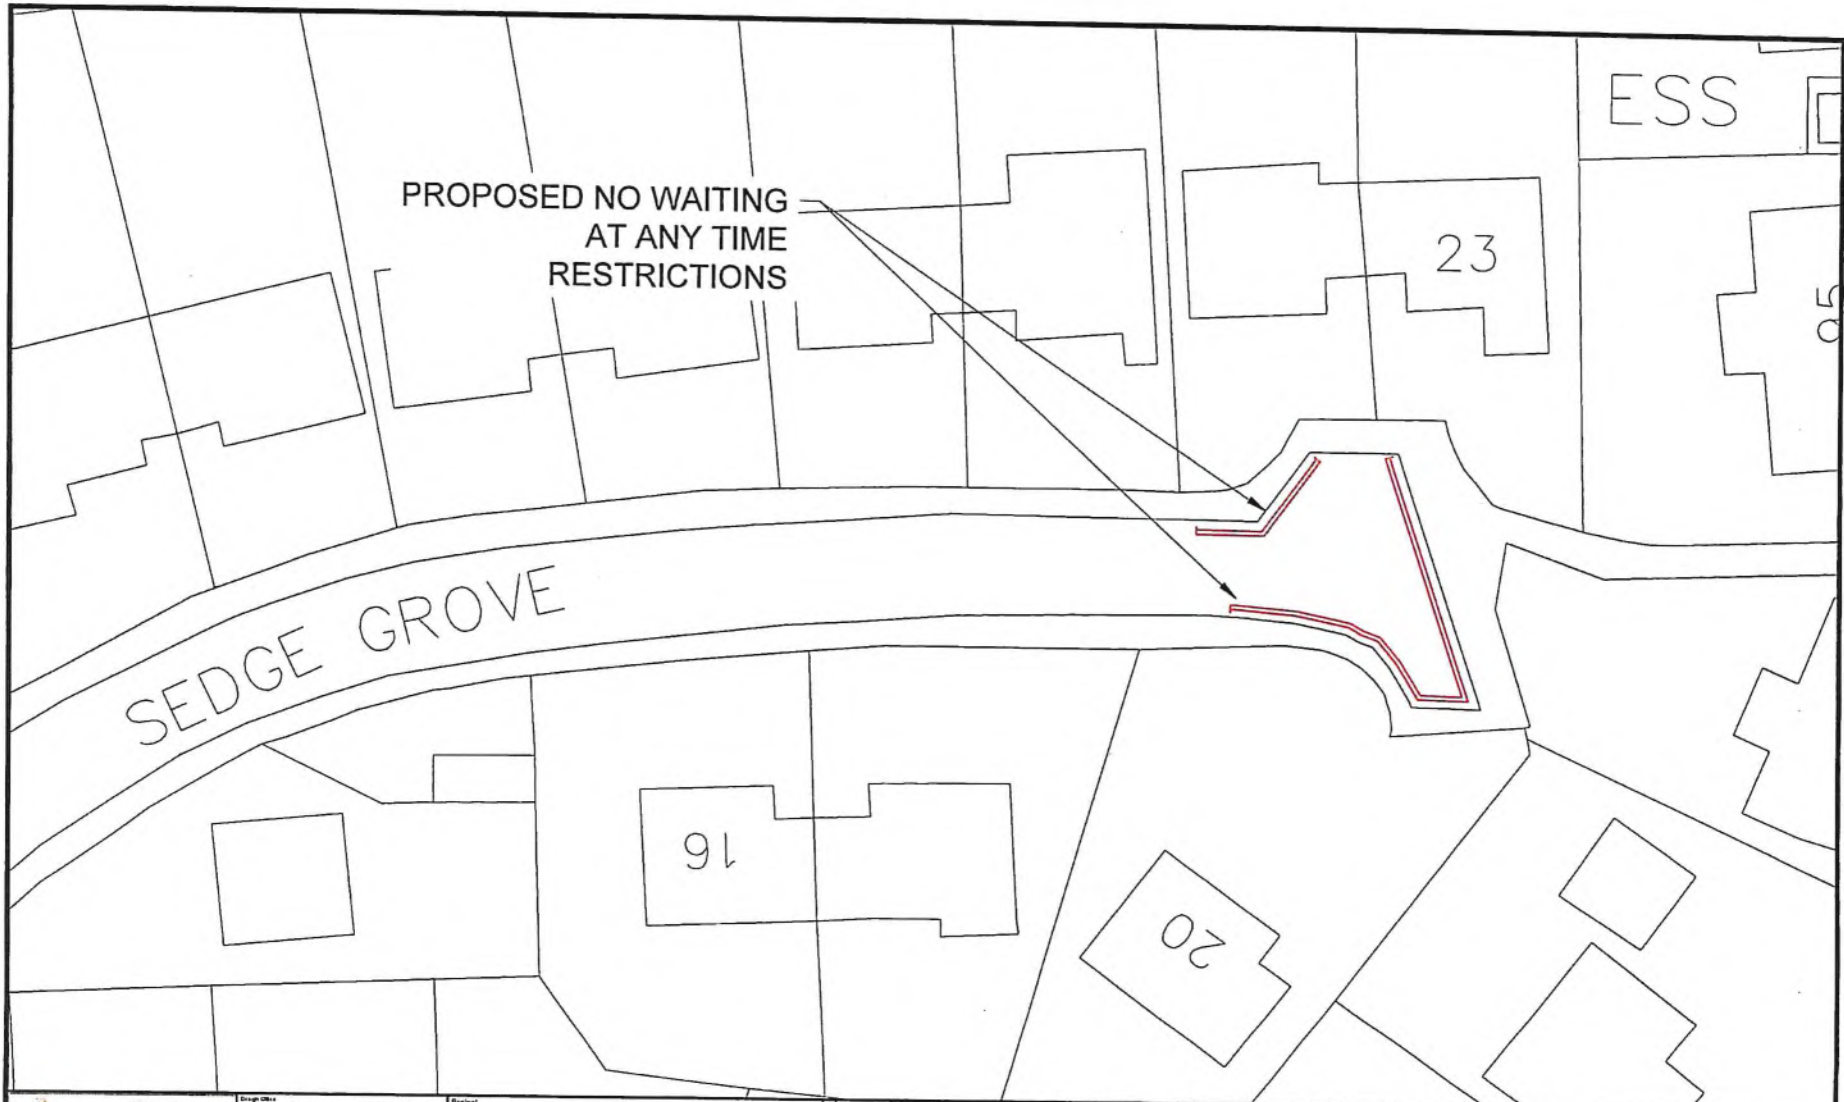


City of BRADFORD
 METROPOLITAN DISTRICT COUNCIL
 Department of Place
 Strategic Director: Jason Langford

Engin. Serv.
 Planning, Transportation & Highways Service
 Traffic & Highways North
 Block 3 - Stockbridge Depot
 Royal Dons Avenue
 Keighley
 BD21 4BX

Project: **SEDSGE GROVE, HAWORTH**
 Client:

A) Original	C.JH	09.09.22
Revision	Init	Date

Design: C.JH
 Drawn: C.JH
 Checked: C.JH
 Released: C.JH
 Date: SEPT 22
 Approved: C.JH
 Engineer in Contract: Richard Gelder B.Eng(Hons), I.Eng, MICE

Drawing Title: **PROPOSED NO WAITING AT ANY TIME RESTRICTIONS**
 Drawing No.: P/HS/THN/105416/6F/CON-1A

CITY OF BRADFORD METROPOLITAN DISTRICT COUNCIL

ROAD TRAFFIC REGULATION ACT 1984

(WAITING LOADING AND PARKING)(CONSOLIDATION)

(AMENDMENT NO. **) ORDER 20**

*****105416 VARIOUS SITES, KEIGHLEY*****

SEALED: *****

OPERATIVE: *****

REFERENCE: CORP/PCD/AK/412601

Director of Legal and Governance
City of Bradford Metropolitan District Council
City Hall
Bradford
West Yorkshire
BD1 1HY