

**CITY OF BRADFORD METROPOLITAN DISTRICT COUNCIL
(WAITING LOADING AND PARKING) (CONSOLIDATION)
(AMENDMENT NO *) ORDER
105335 BRADFORD WEST AREA 22/23**

NOTICE is hereby given that City of Bradford Metropolitan District Council proposes to make the above Order under their powers contained in the Road Traffic Regulation Act 1984 the general effect of which will be to introduce the following: -

- i. **'No Waiting at Any Time'** on lengths of Aberdeen Place, Allerton Road, Back Bradford Road, Back Mannheim Road, Back Salt Street East, Baldwin Lane, Bonn Road, City Road, Cliff Vale Road, Cottingley Road, Emm Lane, Estcourt Grove Firth Street, George Street, Haworth Road, Henry Street, Highgate, Kipping Lane, Leylands Lane, Link Road (Salt Street to Back Salt Street East), Park Drive, Parsons Road, Peel Street, Redburn Road, Ryefield Avenue, Salt Street, Spencer Road, Staveley Road, The Oval, Thornton Road, Thurnscoe Road, Town End Road, Warrenton Place and Westfield Road, Bradford
- ii. **'No Waiting between 8am and 6pm – Monday to Friday'** on a length of Otterburn Road, Bradford
- iii. **'No Waiting between 6am and 5pm – Monday to Friday'** on a length of Birch Street, Bradford
- iv. **'Limited waiting of 2 hours (return prohibited within 2 hours) between 8am and 6pm – Monday to Saturday'** on a length of City Road, Bradford
- v. **'Limited waiting of 1 hour (return prohibited within 2 hours) between 8am and 6pm'** on a length of Thornton Road, Bradford
- vi. **'Disabled Parking Bay 30 minutes allowed (return prohibited within 1 hour) between 8am and 6pm – Monday to Friday'** on a length of Patent Street, Bradford
- vii. **'Disabled parking bay'** on lengths of Atlas Street, Kensington Street, Patent Street, Thornton Road and Toller Lane, Bradford
- viii. **'Revocation of existing Disabled Parking Place'** on Duckworth Grove, Horton Grange Road, Jesmond Avenue and St Margaret's Terrace, Bradford
- ix. **'Revocation of part of existing Limited Waiting of 30 Minutes (return prohibited within 1 Hour) between 8am and 6pm – Monday to Friday and 8am and 1pm – Saturday'** on a length of Kipping Lane
- x. **'Revocation of existing No Waiting and No Loading or Un-loading between 8.30am and 9.15am and 2.45pm and 3.30pm – Monday to Friday term time only'** on a length of Cottingley Road, Bradford

A copy of the draft Order together with a map showing the affected roads and the Statement of Reasons for proposing to make the Order may be examined during normal office hours at the Customer Services Reception, Ground Floor, City Hall, Bradford BD1 1HY or examined on the council web site at <https://www.bradford.gov.uk/transport-and-travel/highways/traffic-regulation-order> or obtained from Mark Gillingham, Senior Engineer - Traffic & Road Safety South, Planning, Transportation & Highways by telephone on 01274 437683 or by email mark.gillingham@bradford.gov.uk quoting reference number HS/TRSS/105335/MAG.

If you wish to object to the proposed Order you should send the grounds for your objection in writing either by post to the address below or by e-mail to legalobjections@bradford.gov.uk to be received no later than 12 noon on Friday 28th April 2023 quoting reference:- CORP/PCD/AK/413229.

Dated this 30th day of March 2023

Director of Legal and Governance
Legal and Democratic Services
City of Bradford Metropolitan District Council

City Hall
Bradford
BD1 1HY

CITY OF BRADFORD METROPOLITAN DISTRICT COUNCIL

**(WAITING LOADING AND PARKING) (CONSOLIDATION)
(AMENDMENT NO. **) ORDER**

VARIOUS LOCATIONS IN THE BRADFORD WEST CONSTITUENCY

STATEMENT OF REASONS FOR PROPOSING TO MAKE THE ORDER

City of Bradford Metropolitan District Council has received a number of requests to amend, add or remove waiting restrictions at various locations throughout the Bradford West Area Constituency.

The proposed Traffic Regulation Order will introduce waiting restrictions at a number of locations identified to improve road safety and assist the passage of traffic. It will also revoke waiting restrictions where they are no longer required.

The proposals are shown in detail on the attached drawings.

The Council considers it expedient to make this Order:-

- i. for facilitating the passage on the road of any class of traffic (including pedestrians);
- ii. for preserving or improving the amenities of the area through which the road runs; and
- iii. for avoiding danger to persons or other traffic using the road or any other road or for preventing the likelihood of any such danger arising.

**CITY OF BRADFORD METROPOLITAN DISTRICT COUNCIL
(WAITING LOADING AND PARKING) (CONSOLIDATION)
(AMENDMENT NO.*) ORDER 202***

105335 BRADFORD WEST AREA 22/23

The City of Bradford Metropolitan District Council in exercise of its powers under Sections 1, 2, 4, 32, 35, 45, 46, 47, 49 and Part IV of Schedule 9 to the Road Traffic Regulation Act 1984 hereinafter referred to as "the Act of 1984" and of all other enabling powers and after consultation with the Chief Officer of Police in accordance with Part III of Schedule 9 to the Act of 1984 and Part 6 of the Traffic Management Act 2004 "the Act of 2004" and with those persons and organisations specified in the Local Authorities' Traffic Orders (Procedure) (England and Wales) Regulations 1996 hereby makes the following Order:

1. In this Order, the expression "enactment" means any enactment, whether public general or local, and includes any order, byelaw, rule, regulation scheme or other instrument having effect by virtue of an enactment as amended, applied, consolidated, re-enacted by or as having effect by virtue of any subsequent enactment.
2. Without prejudice to the validity of anything done or to any liability incurred in respect of any act or omission before the coming into operation of this Order, the City of Bradford Metropolitan District Council (Waiting, Loading and Parking) (Consolidation) Order 2015 hereinafter referred to as "the Consolidation Order" shall have effect as though:
 - (a) for the tiles in Schedule 1 to that Order numbered * and * there were substituted the tiles similarly numbered and set out in Schedule 1 to this Order;
 - (b) there were added to Schedule 1 to that Order the tiles numbered * and set out in Schedule 1 to this Order
3. Designation of Restrictions and application of the Consolidation Order
 - (a) Each area on a highway comprising the length of carriageway of a street specified in Schedule 1 to this Order as a waiting restriction, loading restriction, clearway, school entrance marking, loading bay or parking place is hereby designated as a waiting restriction, loading restriction, clearway, school entrance marking, loading bay or parking place.
 - (b) The provisions of the Consolidation Order shall apply to any area designated as a waiting restriction, loading restriction, clearway, school entrance marking, loading bay or parking place by this Order, as if in those provisions any reference to a waiting restriction, loading restriction, clearway, school entrance marking, loading bay or parking place included a reference to an area designated as a waiting restriction, loading restriction, clearway, school entrance marking, loading bay or parking place by this Order and as if any reference to Schedule 1 or 2 to the Consolidation Order included a reference to Schedule 1 or 2 to this Order.

4. Installation of restrictions and placing of traffic signs, where applicable:-

The Council shall:


- (a) Install and maintain in proper working order at least one ticket parking meter in such a position as they think fit in or in the vicinity of the parking place referred to in Schedule 1 to this Order;
- (b) place and maintain traffic signs indicating the limits of each waiting restriction, loading restriction, clearway, school entrance marking, loading bay or parking place;
- (c) place and maintain in or in the vicinity of each waiting restriction, loading restriction, clearway, school entrance marking, loading bay or parking place referred to in Schedule 1 to this Order, traffic signs indicating that such parking place may be used during the permitted hours for the leaving only of vehicles specified in Articles 3, 4, 5, 6, 7 or 14 of the Consolidation Order; and
- (d) carry out such other work as is reasonably required by the Consolidation Order or by this Order for the purposes of the satisfactory operation of a waiting restriction, loading restriction, clearway, school entrance marking, loading bay or parking place designated by this Order.

This Order is made on the * day of * 202* and shall come into force on the * day of * 202* and may be cited as the City of Bradford Metropolitan District Council (Waiting, Loading and Parking) (Consolidation) (Amendment No. **) Order 202*

THE COMMON SEAL of CITY OF
BRADFORD METROPOLITAN DISTRICT
COUNCIL was hereunto affixed
in the presence of:


Authorised by the
Director of Legal and Governance

Key

 Proposed no waiting at any time (double yellow lines).



Ordnance Survey © Crown copyright and database rights 2021.

 <p>City of BRADFORD METROPOLITAN DISTRICT COUNCIL</p> <p>Department of Place Strategic Director: David Shepherd</p>	<p>Design Office Planning, Transportation & Highways Service Traffic & Highways Unit 4th Floor Britannia House Hall Ings Bradford BD1 1HX</p>	<p>Project BRADFORD WEST CONSTITUENCY TRAFFIC REGULATION ORDER 2022/23</p>		<p>Design MAG</p>	<p>Drawn MAG</p>	<p>Checked</p>	<p>Released</p>	<p>Drawing Title STAVELEY ROAD, BRADFORD</p>	
		<p>Client</p>	<p>A Original</p>	<p>MAG</p>	<p>28.09.22</p>	<p>Engineer to Contract Richard Gelder B.Eng(Hons), I.Eng, MICE</p>	<p>Scale(s) @ A4 1:500</p>	<p>Approved</p>	<p>Date</p>
				<p>Revision</p>	<p>Initials</p>	<p>Date</p>			



Ordnance Survey © Crown copyright and database rights 2021.



Design Office
City of BRADFORD
 METROPOLITAN DISTRICT COUNCIL
 Department of Place
 Strategic Director: David Shepherd

Project
BRADFORD WEST CONSTITUENCY
TRAFFIC REGULATION ORDER 2022/23

Client			
Design	MAG	25.11.22	
Drawn	MAG	28.09.22	
Checked	Approved		
Released	Data		
Scale(s)	1:500		
Engineer to Contract	Richard Gelder B.Eng(Hons), I.Eng, MICE		
Revisions	Initials	Date	

Key
 — Proposed no waiting Monday to Friday 8am-6pm (single yellow line).
 - - - Existing waiting restrictions.

Drawing Title
OTTERBURN CLOSE, BRADFORD

Drawing No.
 HS/TRSS/105335/CON-2B



Proposed limited waiting
Monday to Saturday
8am-6pm 2 hours no
return within 2 hours.

298

296

220

SAXON STREET

CITY ROAD


Trough


THORNTON ROAD

Ordnance Survey © Crown copyright
and database rights 2021.


Existing waiting restrictions.

Key

 Proposed no waiting at any time (double yellow lines).

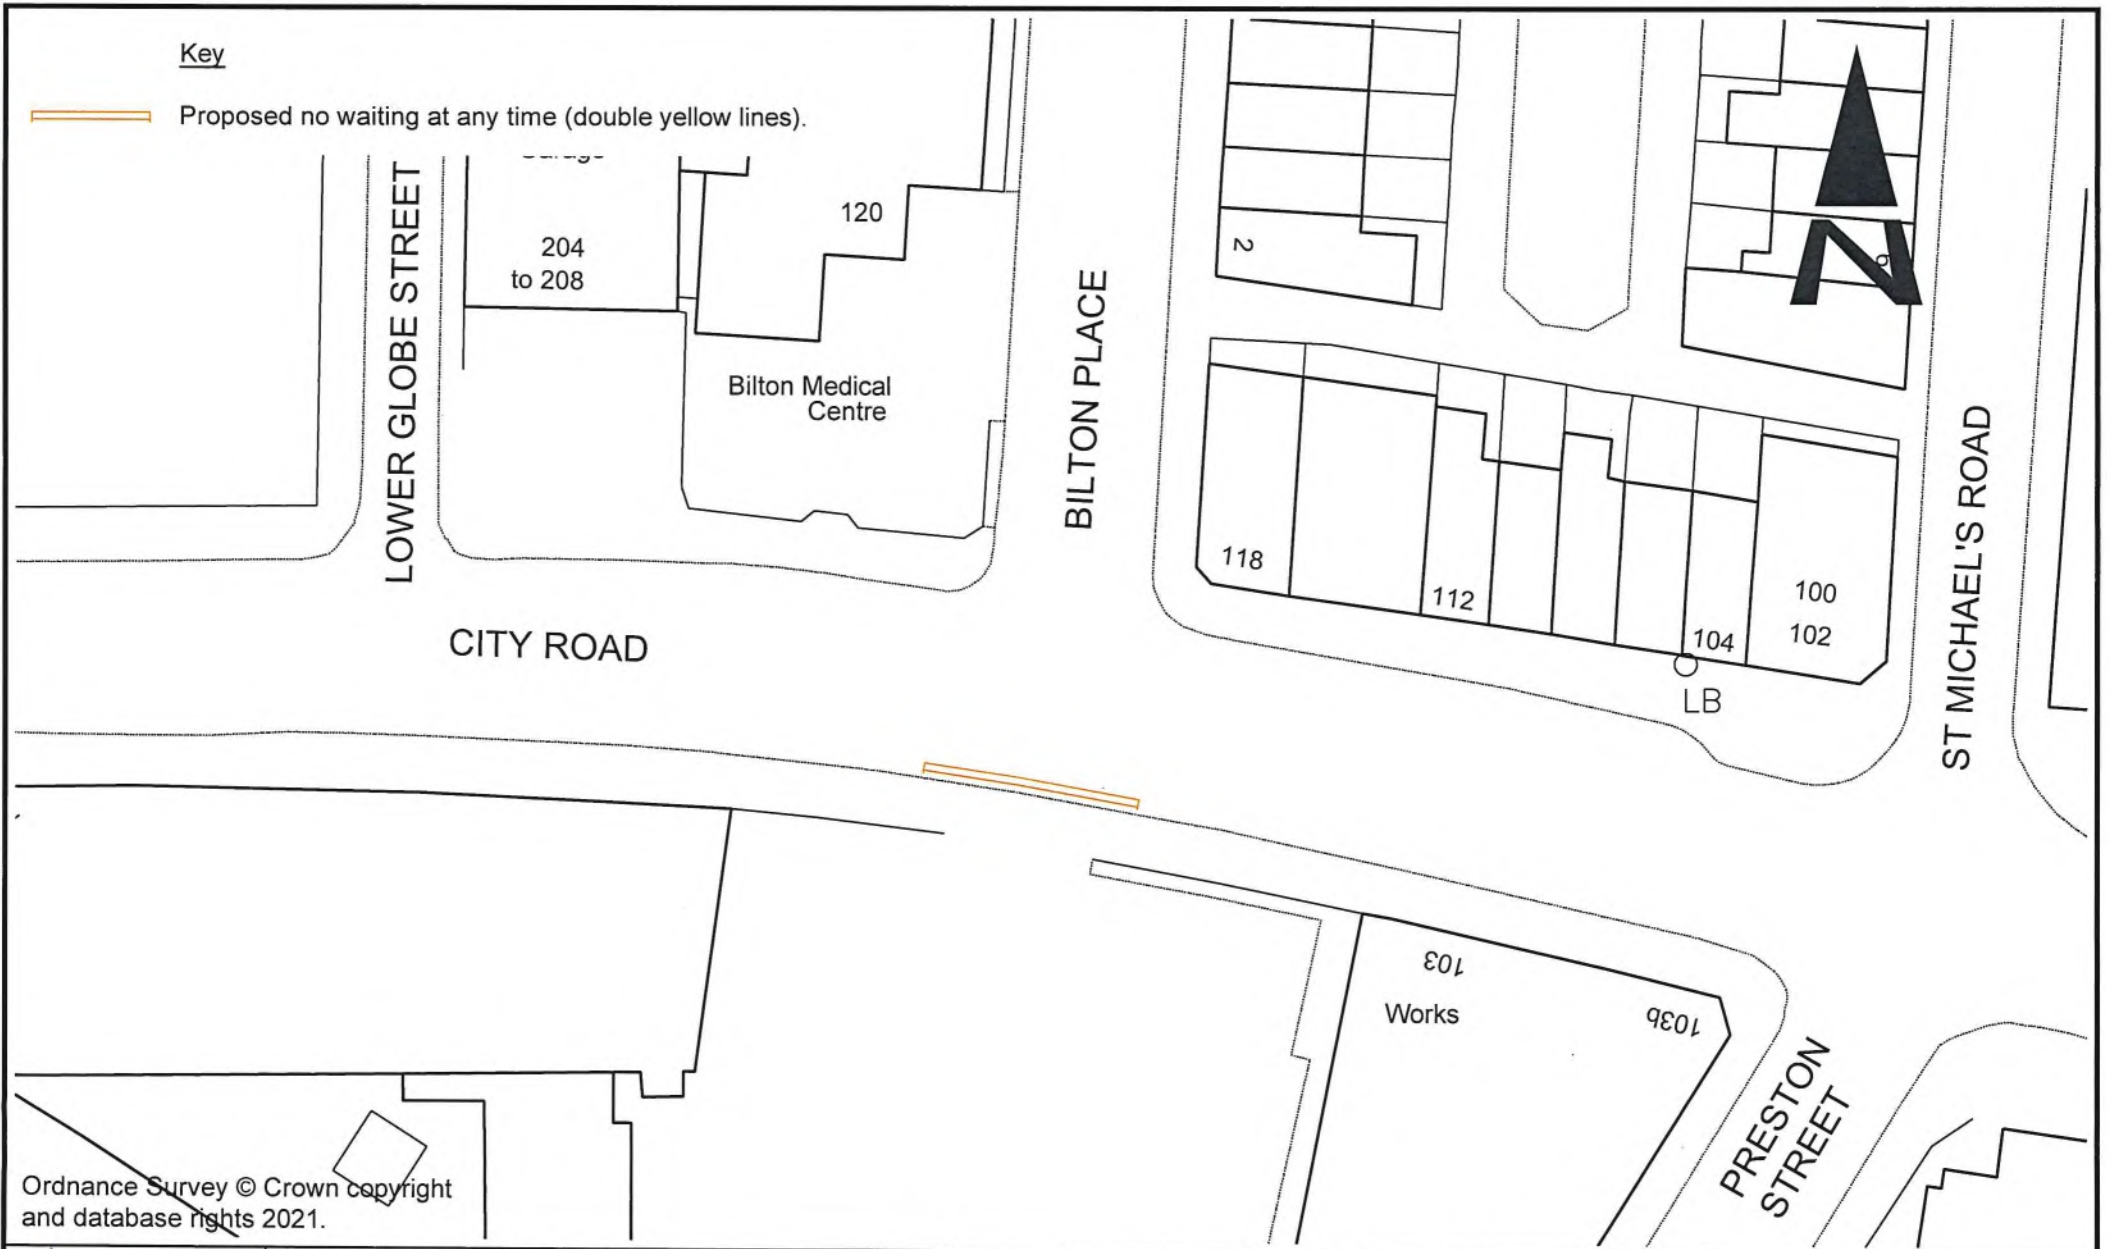


Ordnance Survey © Crown copyright and database rights 2021.

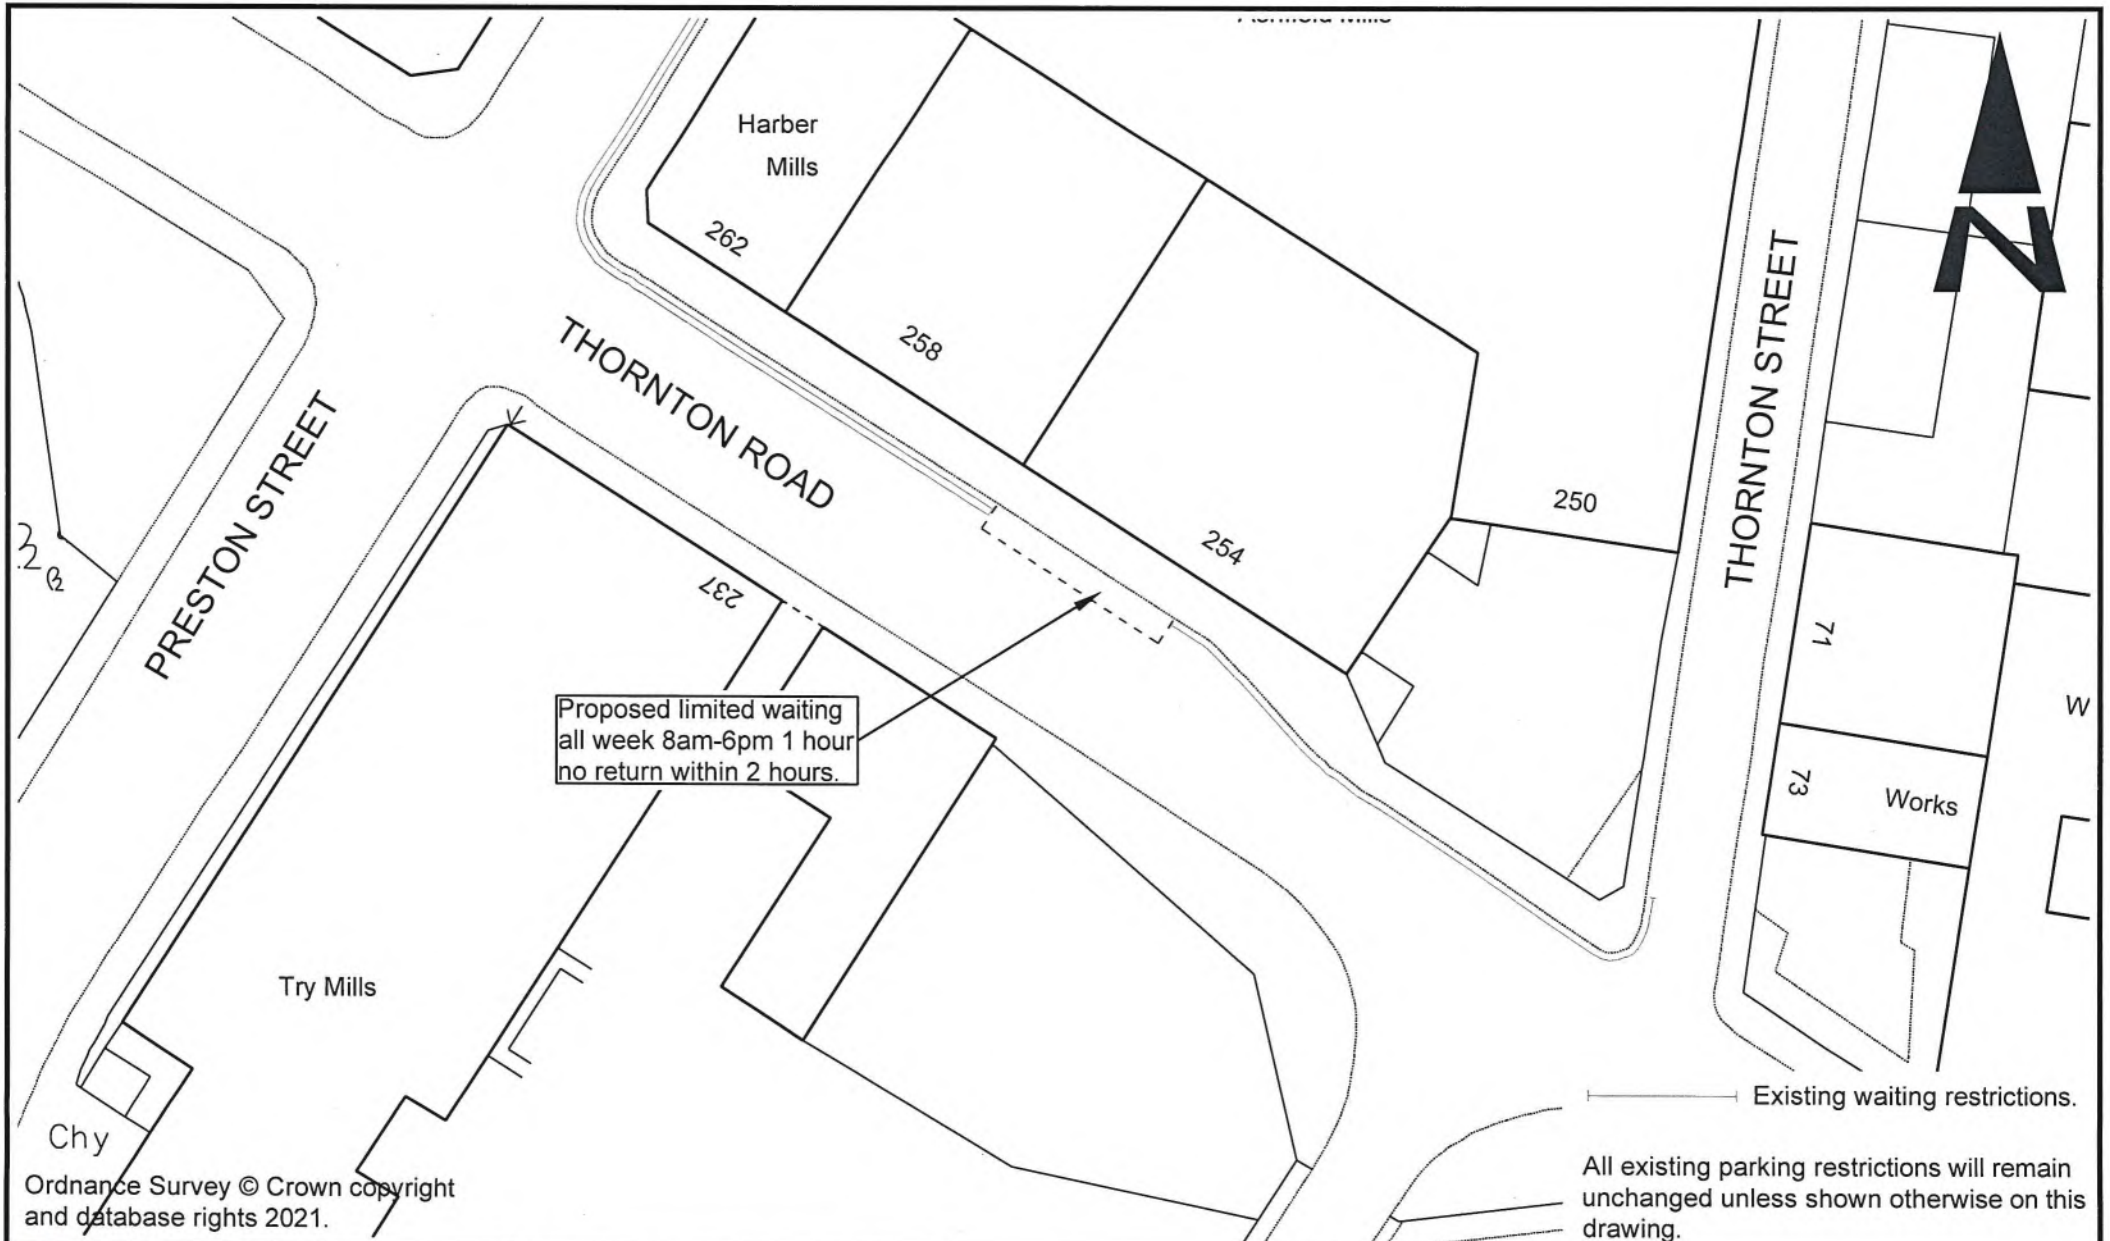


Ordnance Survey © Crown copyright and database rights 2021.


All existing parking restrictions will remain unchanged unless shown otherwise on this drawing.


<p>City of BRADFORD METROPOLITAN DISTRICT COUNCIL</p> <p>Department of Place Strategic Director: David Shepherd</p>	<p>Design Office Planning, Transportation & Highways Service Traffic & Highways Unit 4th Floor Britannia House Hall Ings Bradford BD1 1HK</p>	<p>Project BRADFORD WEST CONSTITUENCY TRAFFIC REGULATION ORDER 2022/23</p>	Design	Drawn	Checked	Released	<p>Drawing Title THORNTON ROAD, BRADFORD</p>
			MAG	MAG			
Client			A Original	MAG	17.10.22	Engineer to Contract	<p>Drawing No. HS/TRSS/105335/CON-5A</p>
			Revision		Initials Date	Richard Gelder B.Eng(Hons), I.Eng, MICE	

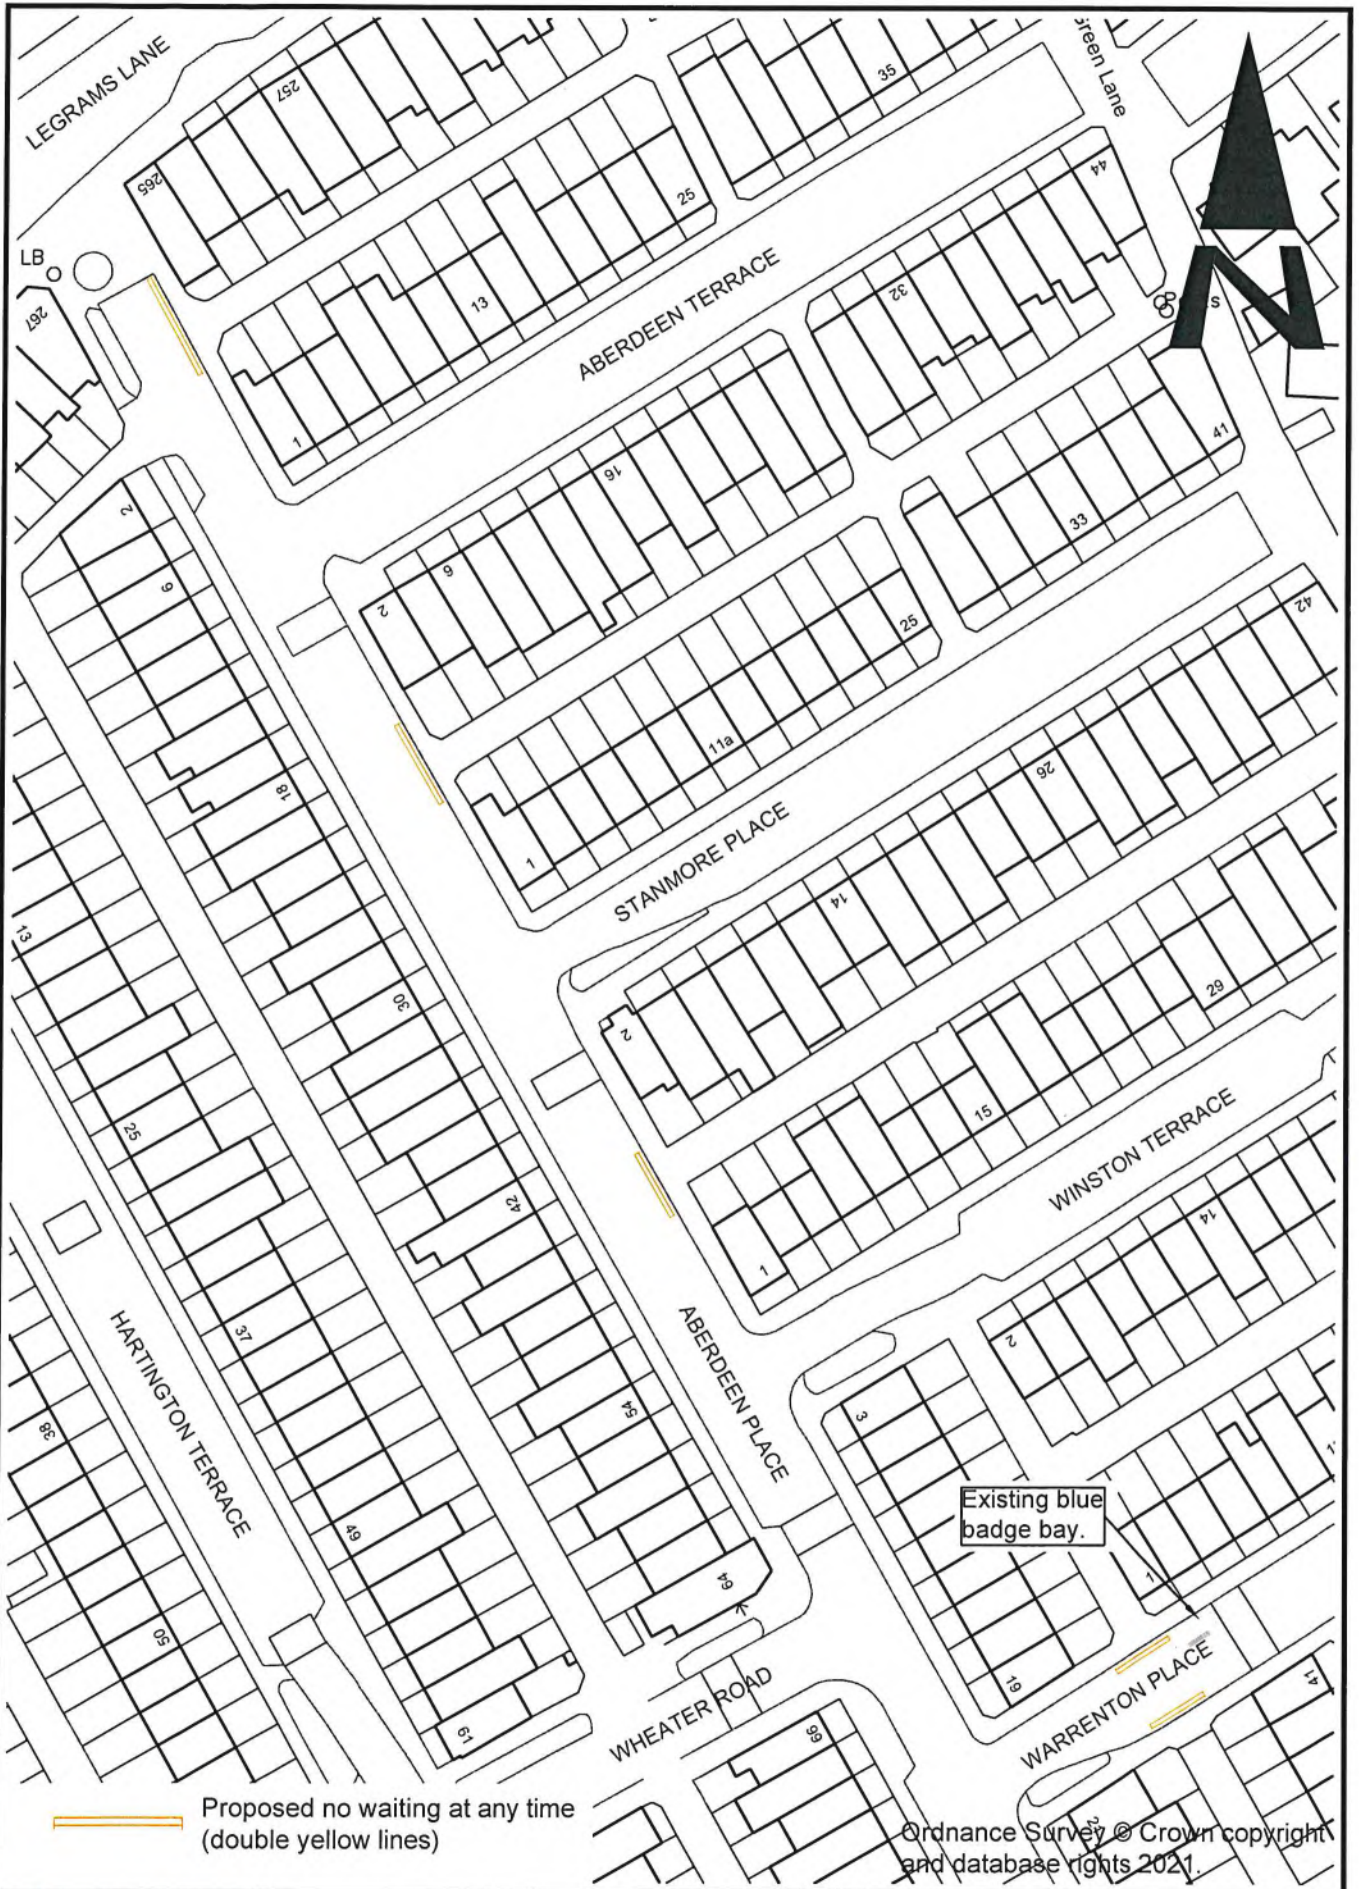



 Proposed no waiting at any time
 (double yellow lines)

Ordnance Survey © Crown copyright
 and database rights 2021.

 City of BRADFORD METROPOLITAN DISTRICT COUNCIL Department of Place Strategic Director: David Shepherd Design Office Planning, Transportation & Highways Service Traffic & Highways Unit 4th Floor Britannia House Hall Ings Bradford BD1 1HX				Design MAG	Drawn MAG	Checked	Released	Project BRADFORD WEST CONSTITUENCY TRAFFIC REGULATION ORDER 2022/23
				Scale(s) @ A4 N.T.S.	Approved		Date	Drawing Title ABERDEEN PL, WARRENTON PL, WINSTON TER
	A Original	MAG	04.10.22	Engineer to Contract Richard Gelder B.Eng(Hons), I.Eng, MICE				Drawing No. HS/TRSS/105335/CON-6A
	Revision	Inits	Date					

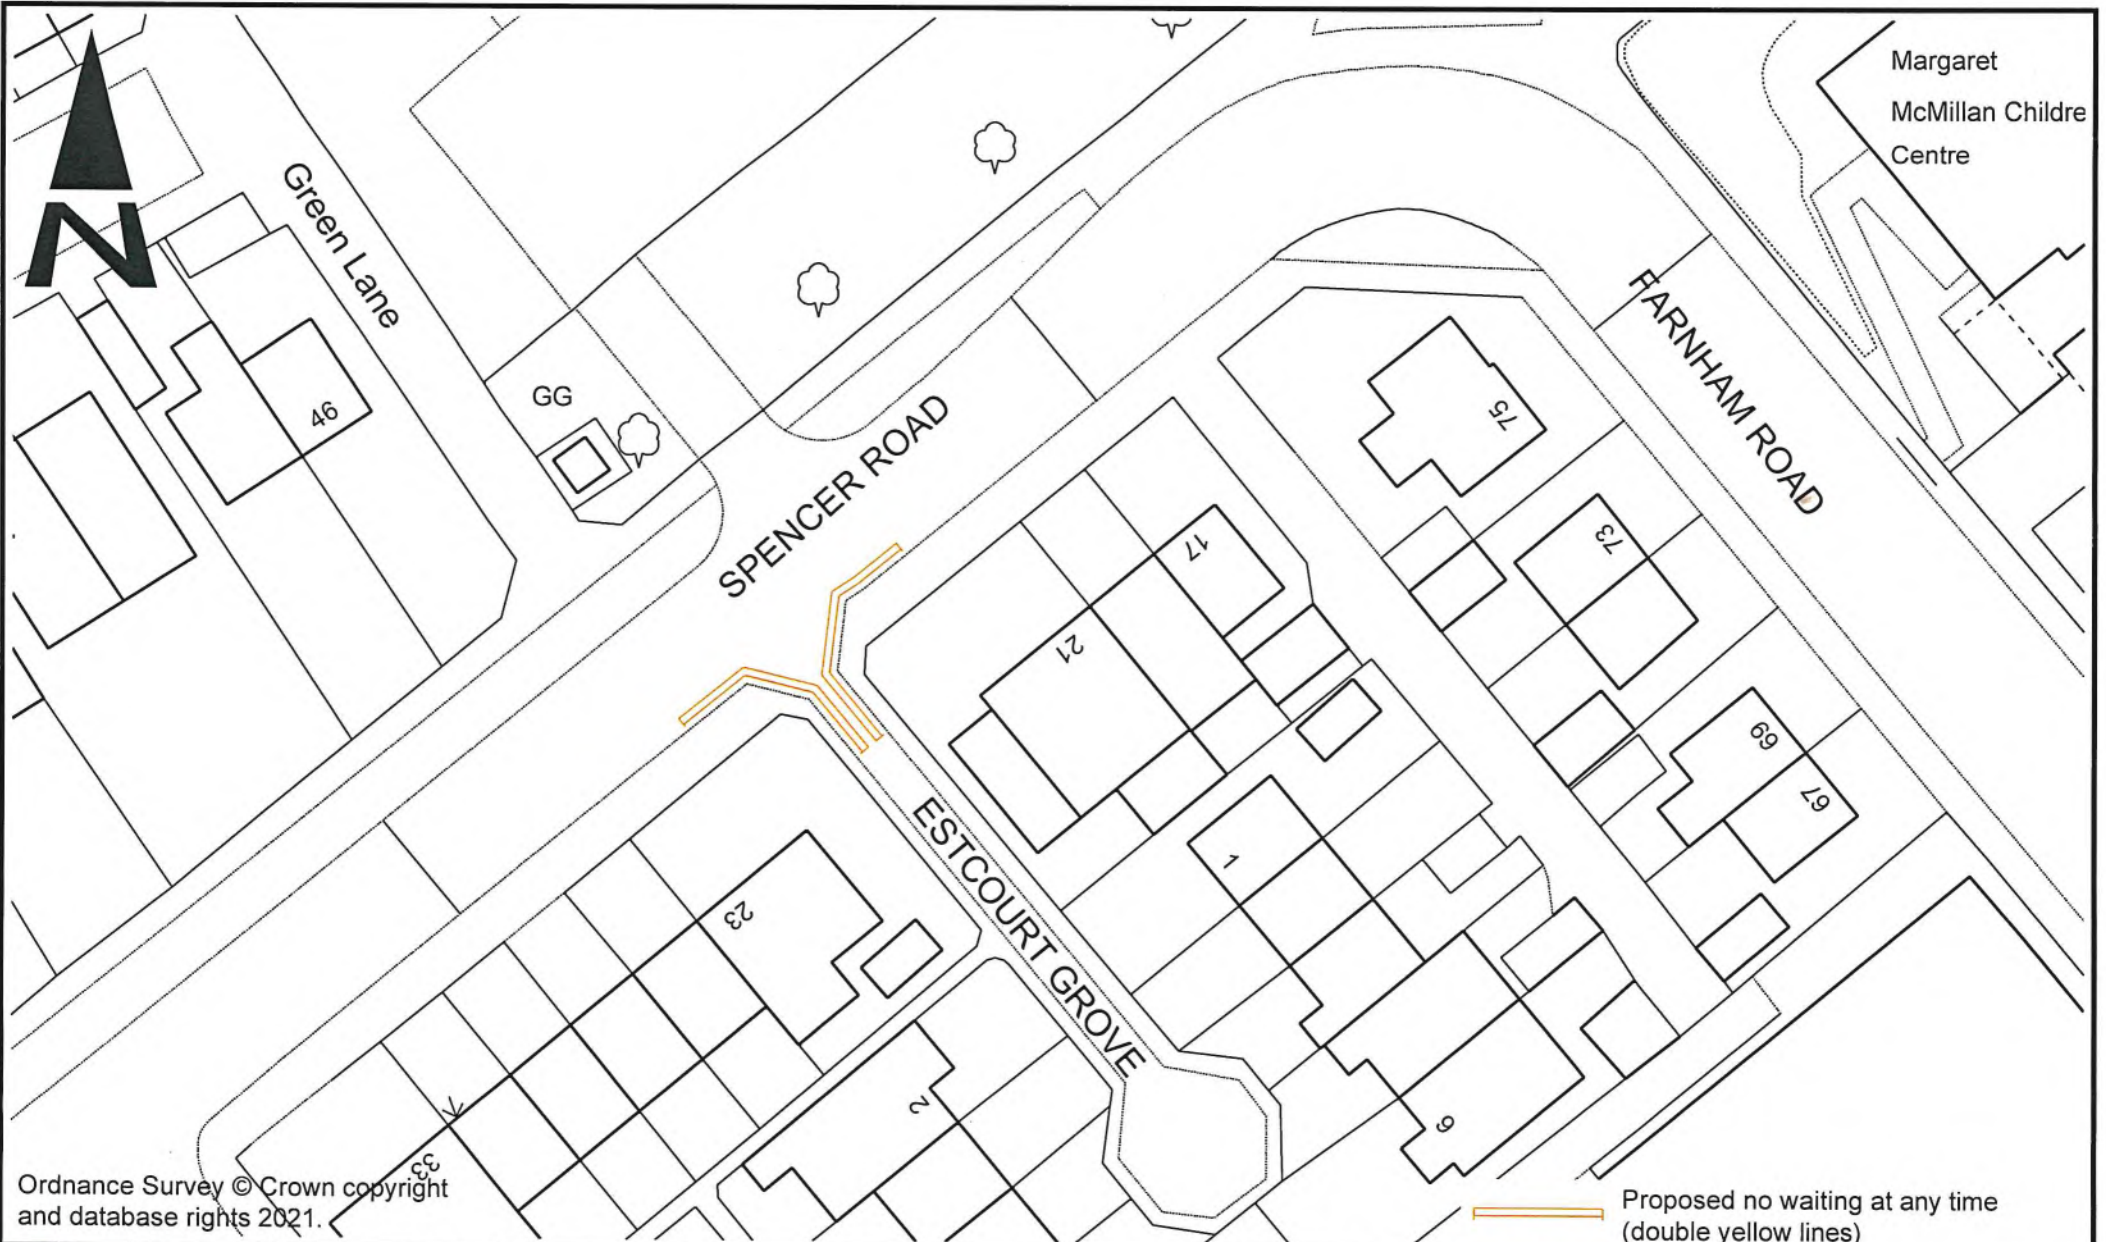

 City of BRADFORD METROPOLITAN DISTRICT COUNCIL Department of Place Strategic Director: David Shepherd	Over Office Planning, Transportation & Highways Service Traffic & Highways Unit 4th Floor Britannia House Hall Ings Bradford BD1 1HX	Project BRADFORD WEST CONSTITUENCY TRAFFIC REGULATION ORDER 2022/23		Design MAG Scale(s) @ A4 1:500	Drawn MAG Approved	Checked 	Released 	Drawing Title ESTCOURT ROAD, BRADFORD
		Client A Original Revision	MAG 12.01.23 Inits Date	Engineer in Contract Richard Gelder B.Eng(Hons), I.Eng, MICE	Drawing No. HS/TRSS/105335/CON-7A			

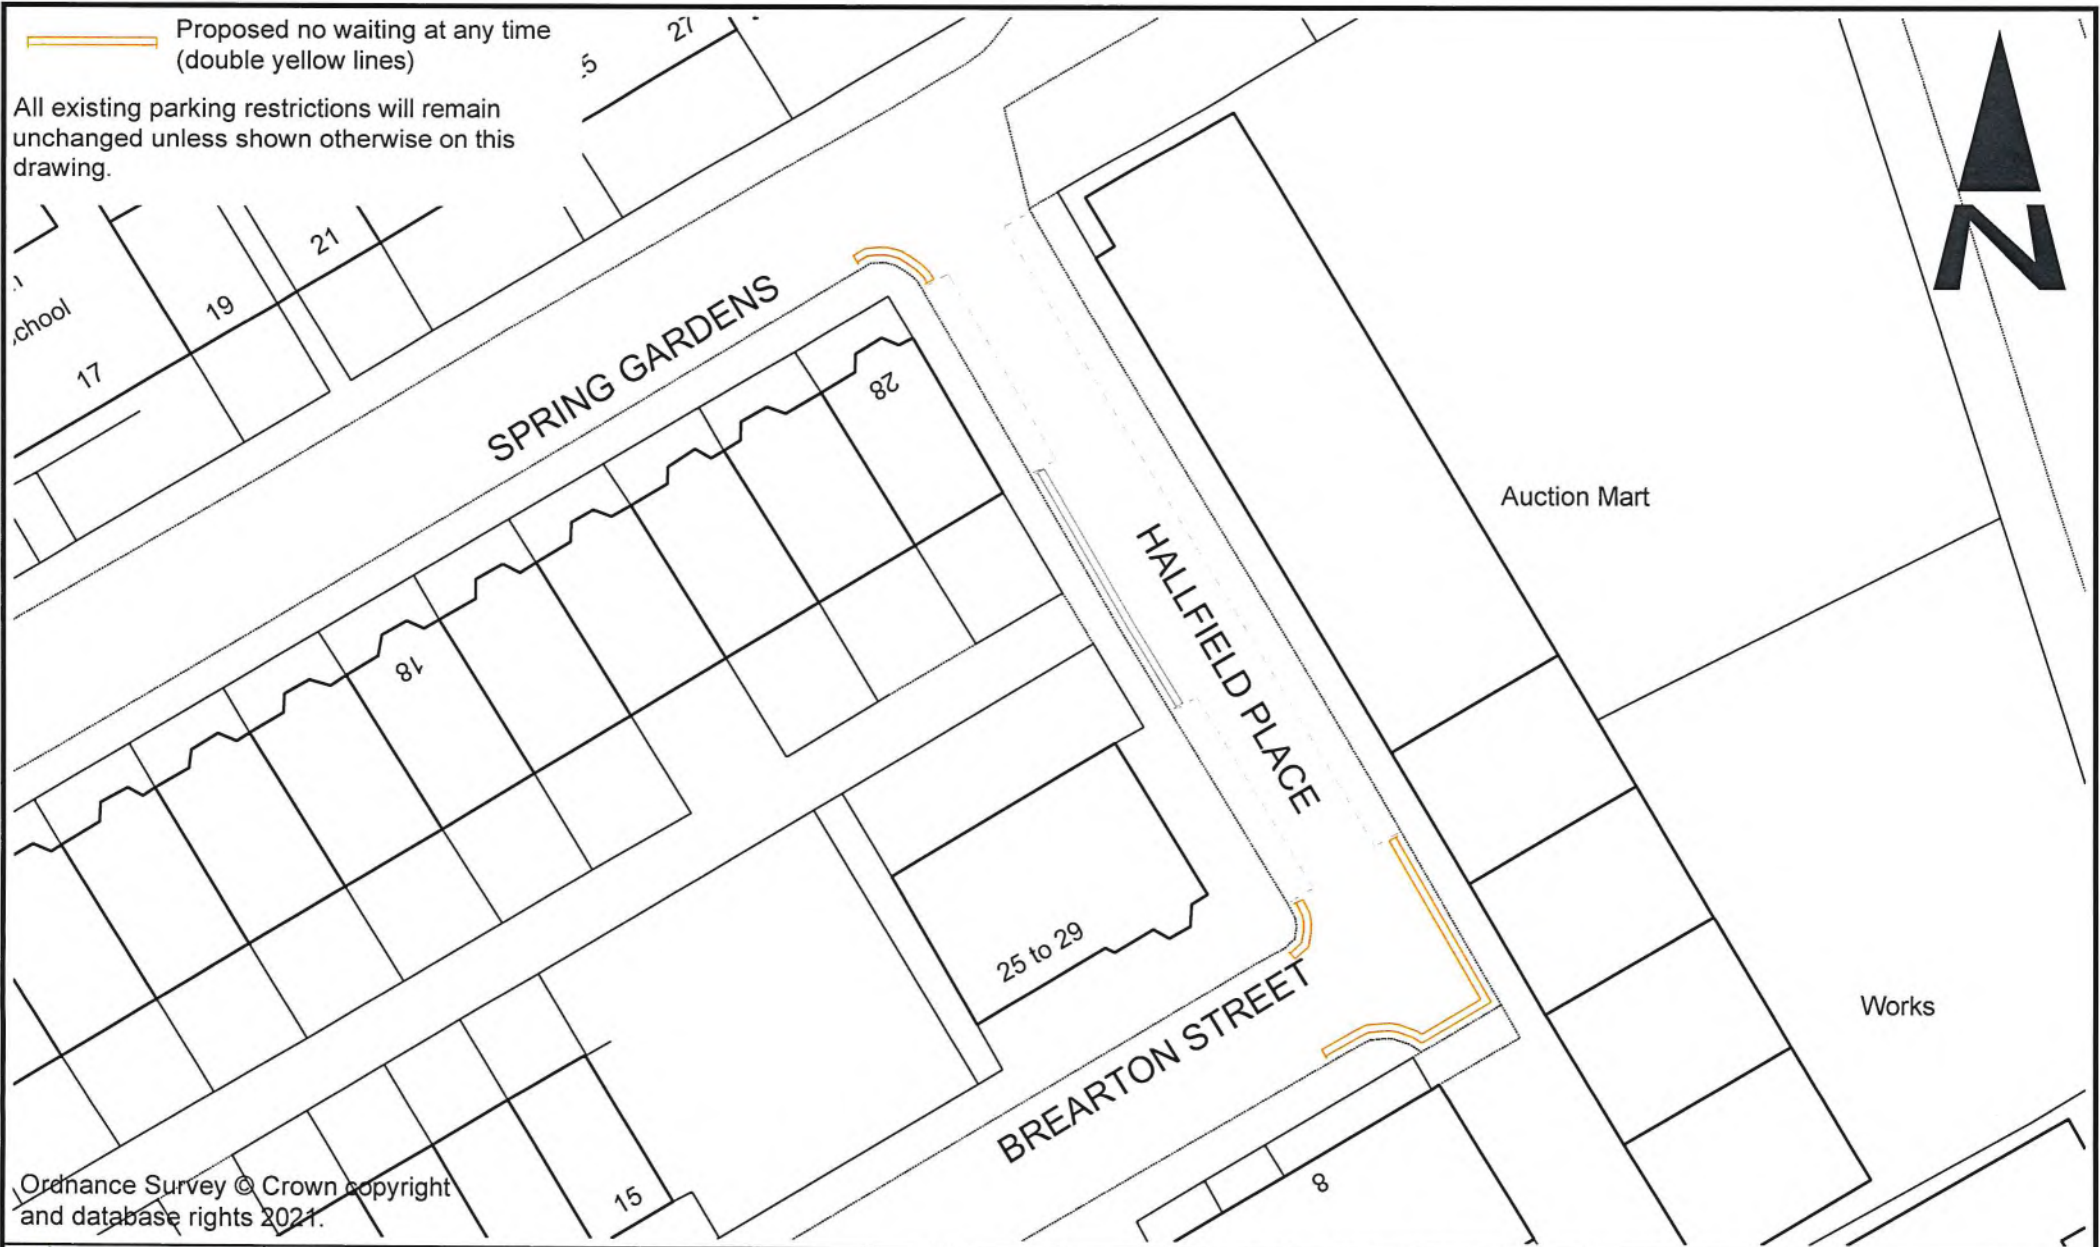



City of BRADFORD
 METROPOLITAN DISTRICT COUNCIL
 Department of Place
 Strategic Director: David Shepherd

Design Office
 Planning, Transportation & Highways Service
 Traffic & Highways Unit
 4th Floor
 Britannia House
 Hall Ings
 Bradford
 BD1 1HX



Project	BRADFORD WEST CONSTITUENCY TRAFFIC REGULATION ORDER 2022/23	
Client	A Original	
Revision	MAG	Initials Date

Design	MAG	Checked	Released
Drawn	MAG	Approved	Date
Scale(s)	A4	1:500	
Engineer to Contract	Richard Gelder B.Eng(Hons), I.Eng, MICE		

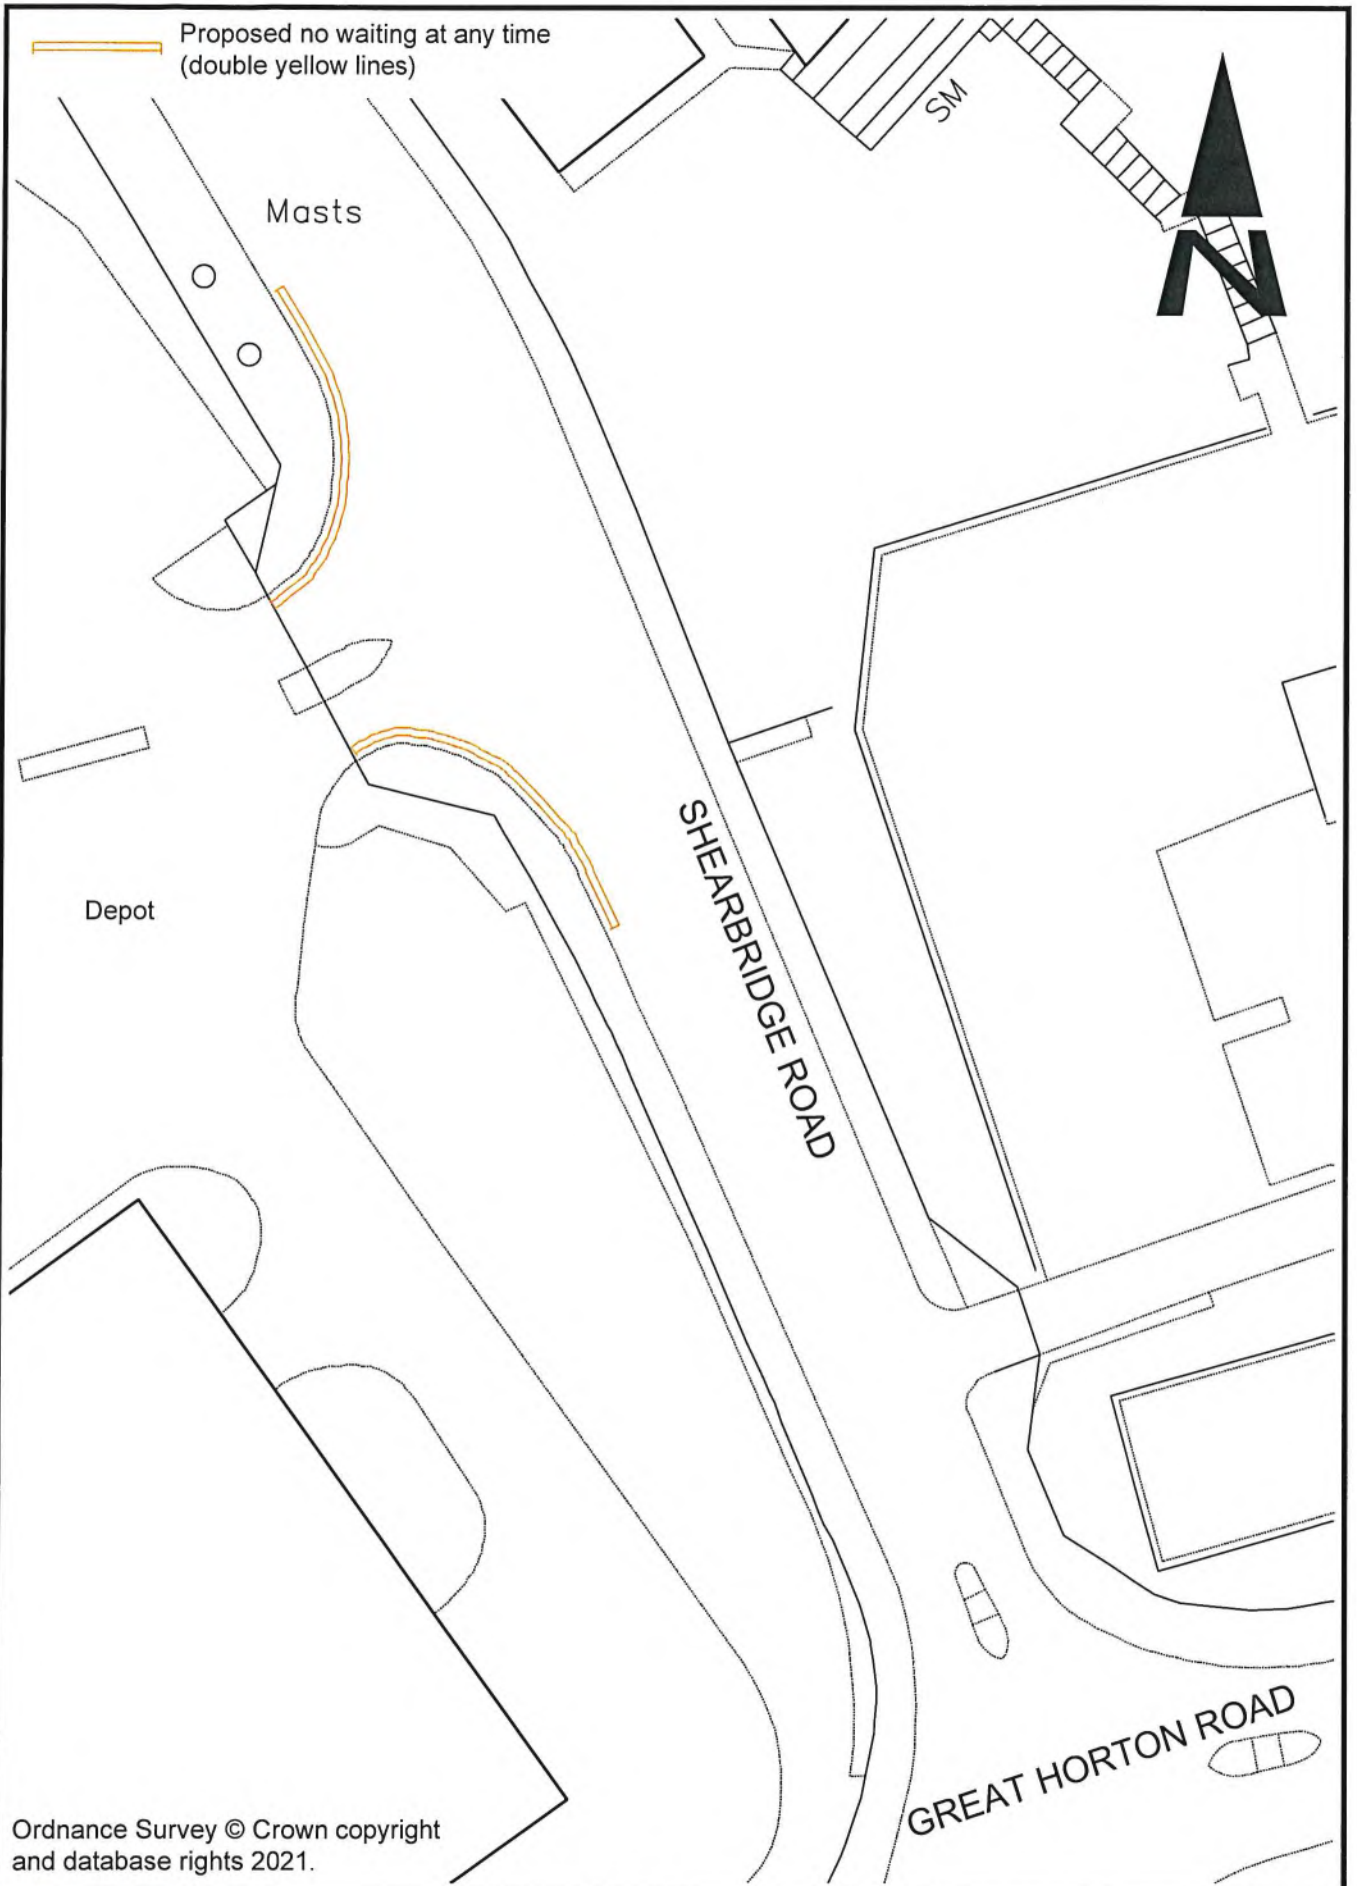
Drawing Title	HALLFIELD PLACE, BRADFORD
Drawing No.	HS/TRSS/105335/CON-8A




<p>City of BRADFORD METROPOLITAN DISTRICT COUNCIL</p> <p>Department of Place Strategic Director: David Shepherd</p> <p><small>Design Office Planning, Transportation & Highways Service Traffic & Highways Unit 4th Floor Britannia House Hall Ings Bradford BD1 1HX</small></p>				Design MAG	Drawn MAG	Checked	Released	Project BRADFORD WEST CONSTITUENCY TRAFFIC REGULATION ORDER 2022/23
				Scale(s) @ A4 1:500	Approved		Date	Drawing Title SHEARBRIDGE ROAD
	A Original	MAG	04.10.22	Engineer to Contract				Drawing No. HS/TRSS/105335/CON-9A
	Revision	Init	Date	Richard Gelder B.Eng(Hons), I.Eng, MICE				
Client								

 Proposed no waiting at any time (double yellow lines)
 Existing waiting restrictions.

All existing parking restrictions will remain unchanged unless shown otherwise on this drawing.

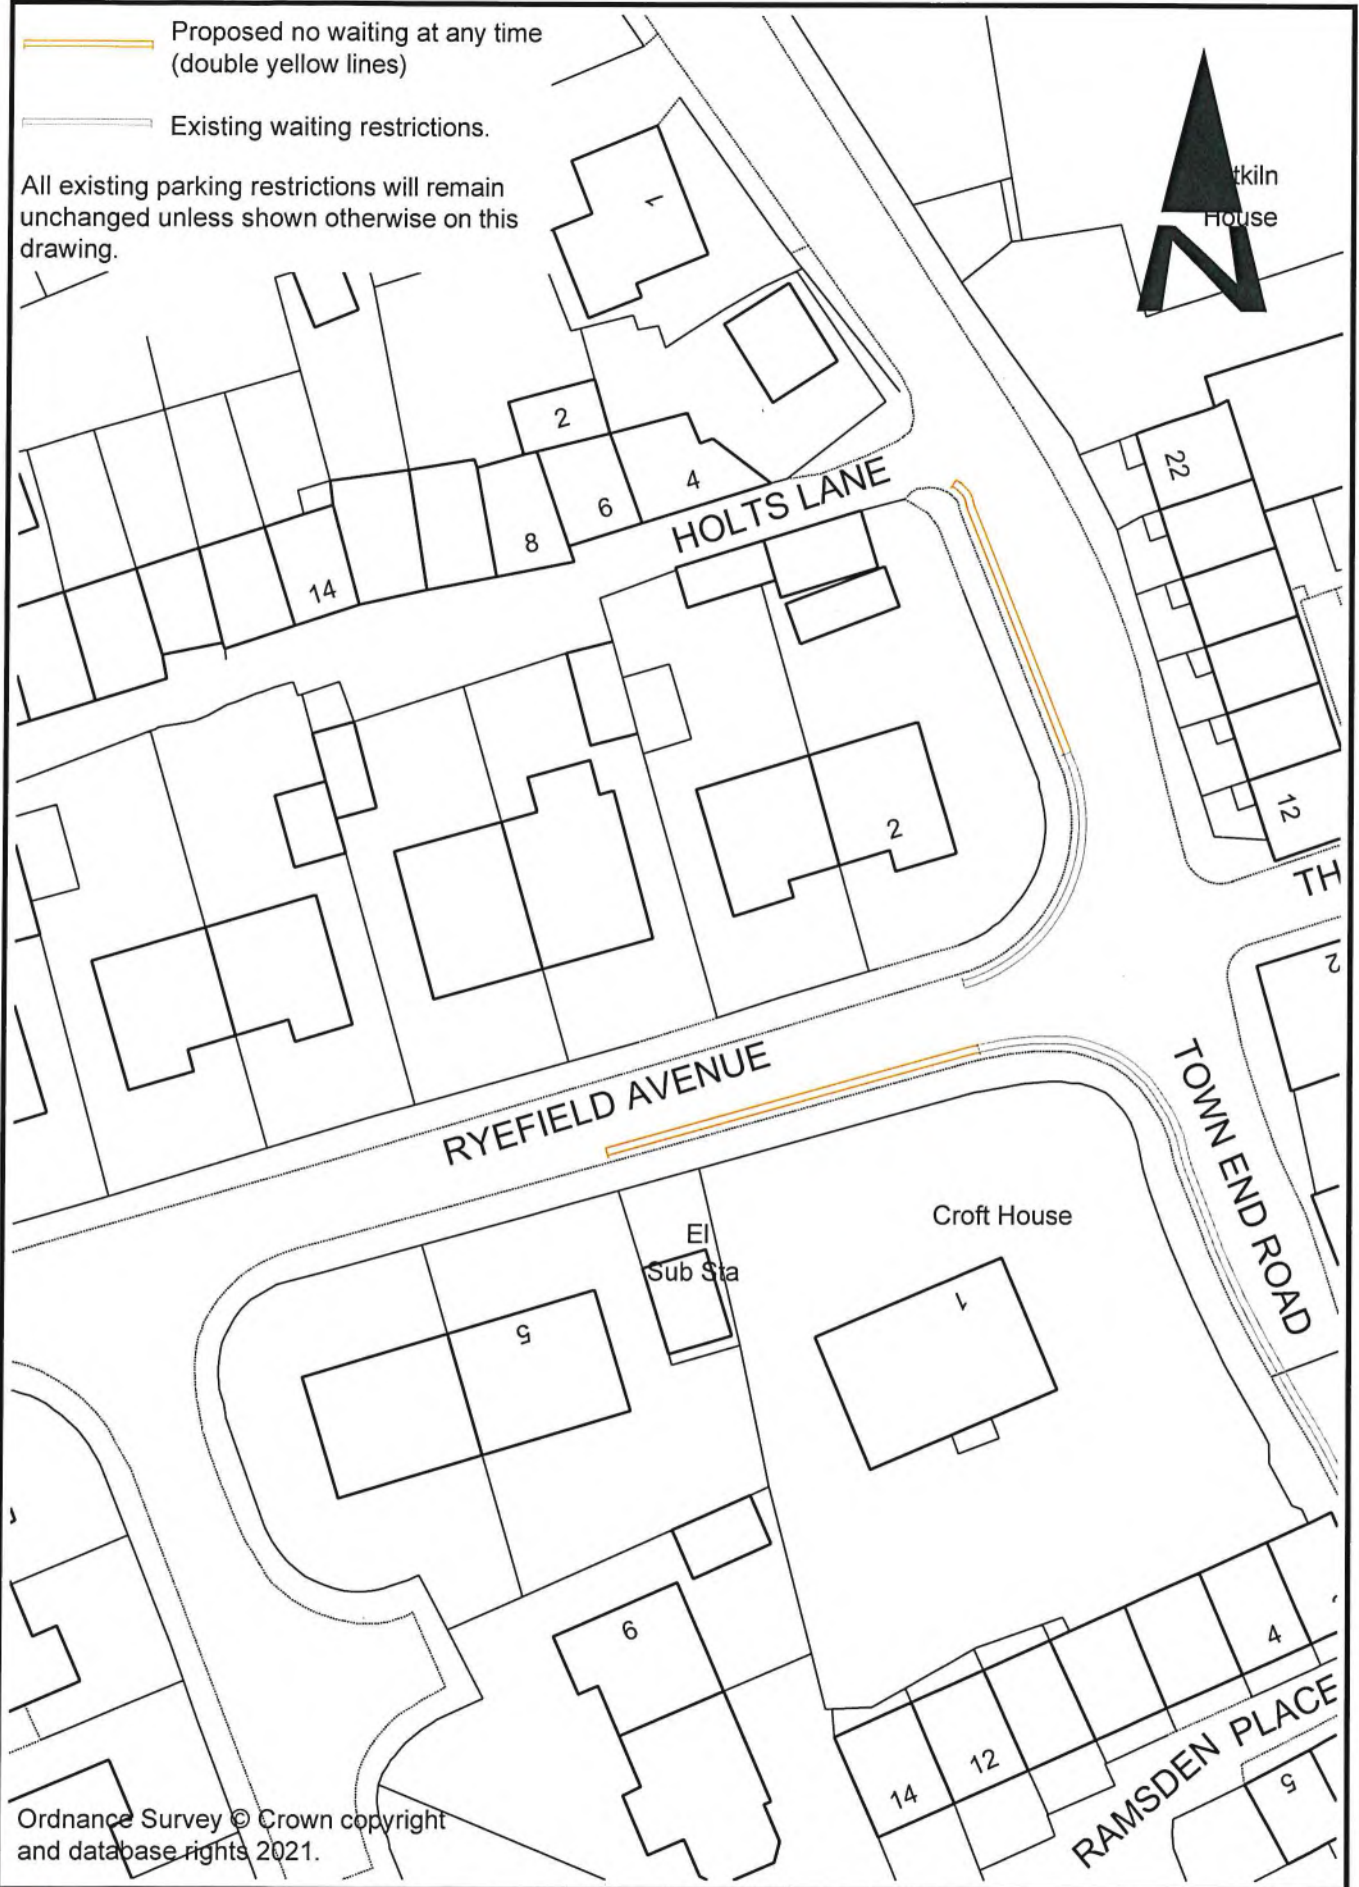


Ordnance Survey © Crown copyright and database rights 2021.

 City of BRADFORD METROPOLITAN DISTRICT COUNCIL Department of Place Strategic Director: David Shepherd			Design MAG	Drawn MAG	Checked	Released	Project BRADFORD WEST CONSTITUENCY TRAFFIC REGULATION ORDER 2022/23
	B	Waiting Restrictions Added	MAG	25.10.22	Scale(s) @ A4	Approved	Date
	A	Original	MAG	05.10.22	Engineer in Contract		Revision
		Revision		Initials	Date	Richard Gelder B.Eng(Hons), I.Eng, MICE	
Client							Drawing Title TOWN END ROAD, CLAYTON
Planning, Transportation & Highways Service Traffic & Highways Unit 4th Floor Britannia House Hall Ings Bradford BD1 1HX							Drawing No. HS/TRSS/105335/CON-10B



Proposed no waiting at any time
(double yellow lines)

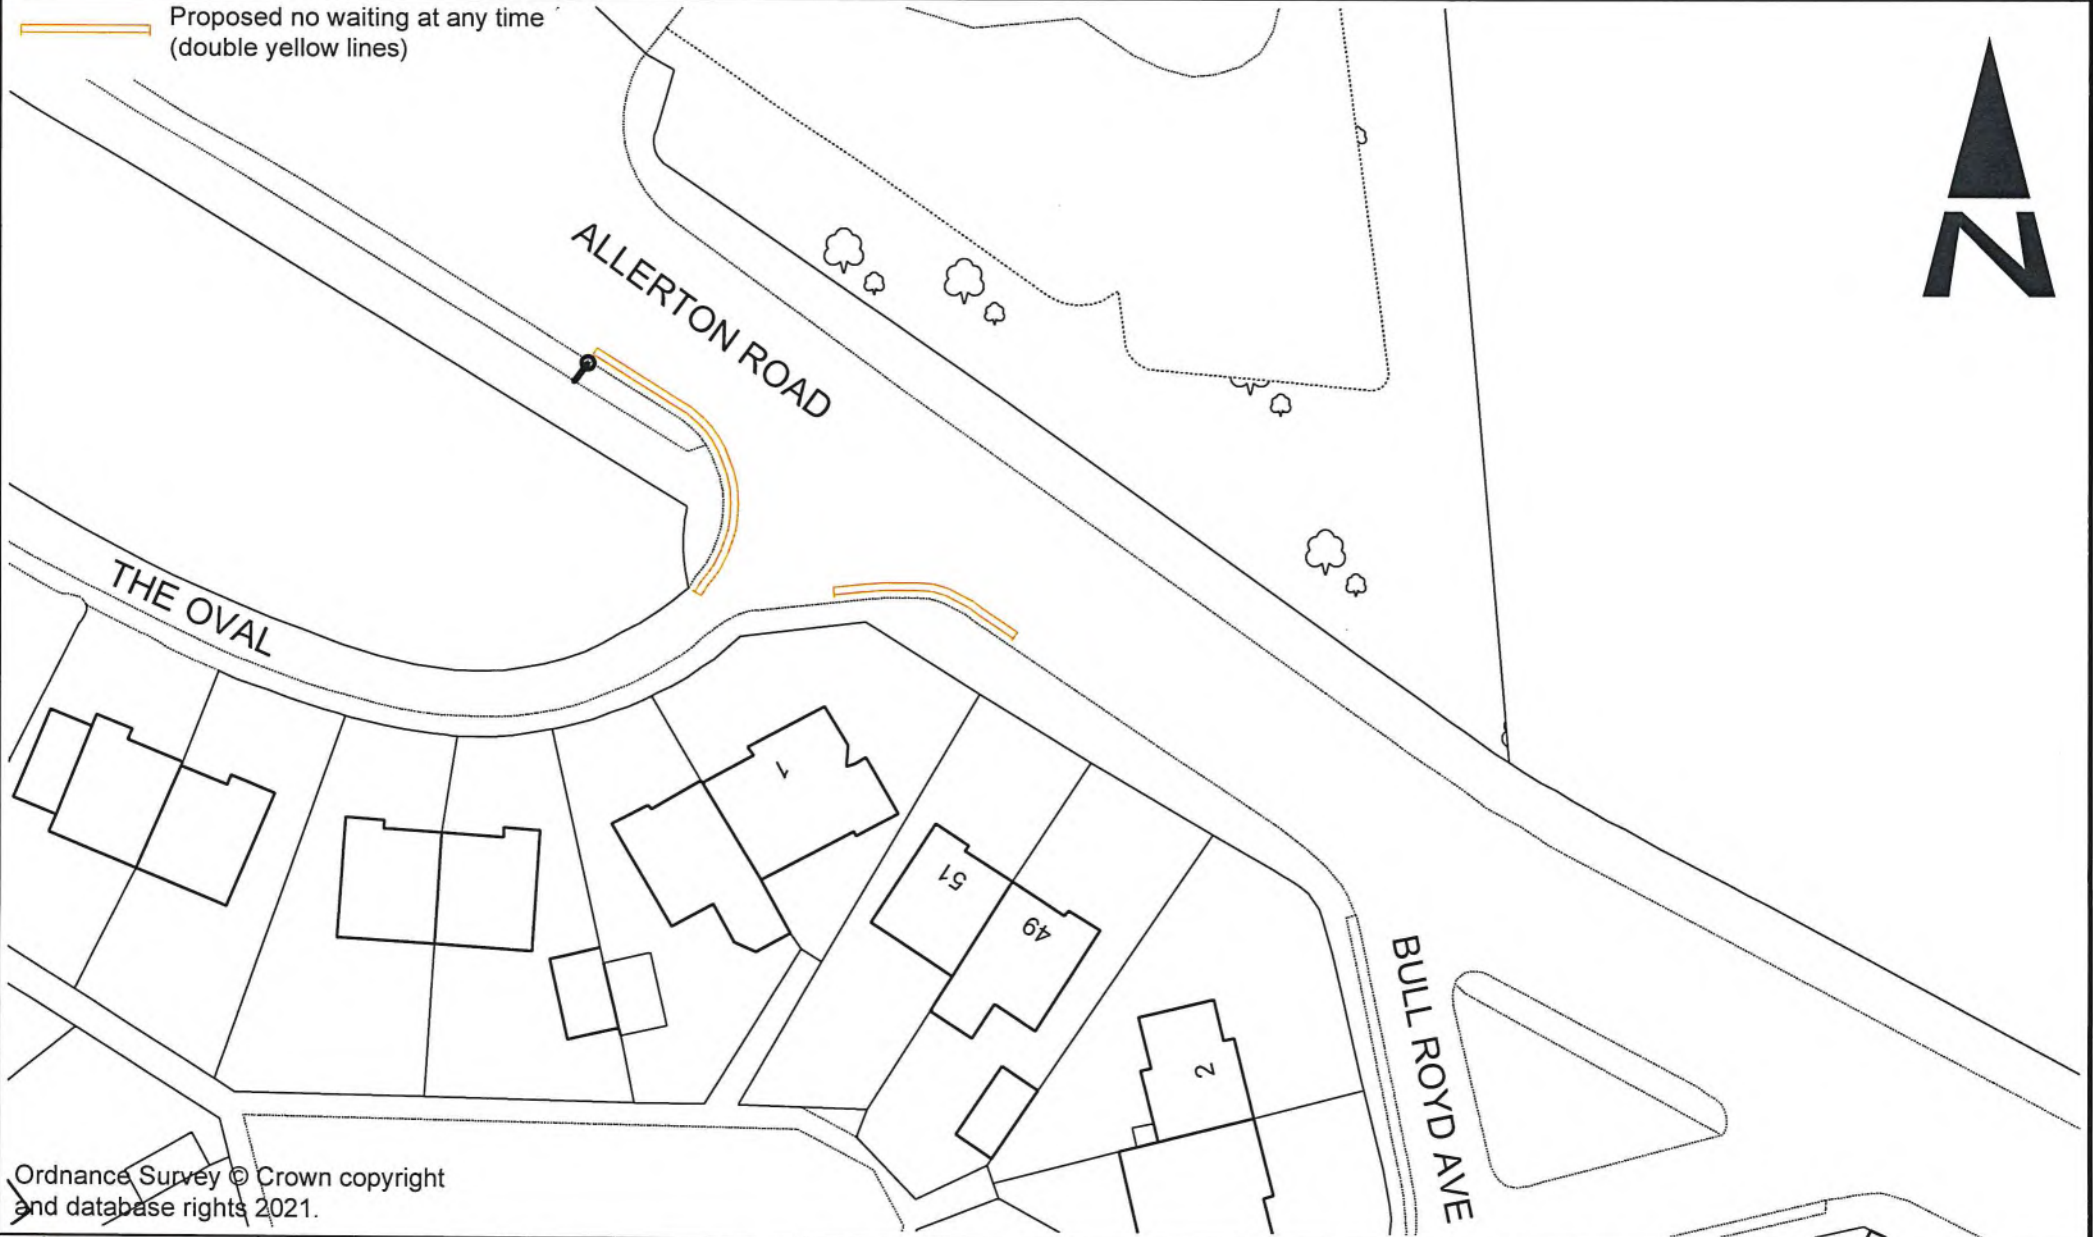

Ordnance Survey © Crown copyright
and database rights 2021.



Design Office
Planning, Transportation & Highways Service
Traffic & Highways Unit
4th Floor
Britannia House
Hall Ings
Bradford
BD1 1HX


Project
**BRADFORD WEST CONSTITUENCY
TRAFFIC REGULATION ORDER 2022/23**

Client

A	Original	MAG	05.10.22
	Revision	Init	Date

Design	MAG	Drawn	MAG	Checked		Released	
Scale(s)	@ A4	Approved				Date	
Engineer to Contract		Richard Gelder B.Eng(Hons), I.Eng, MICE					


Drawing Title	THE OVAL, FAIRWEATHER GREEN, BRADFORD
Drawing No.	HS/TRSS/105335/CON-11A

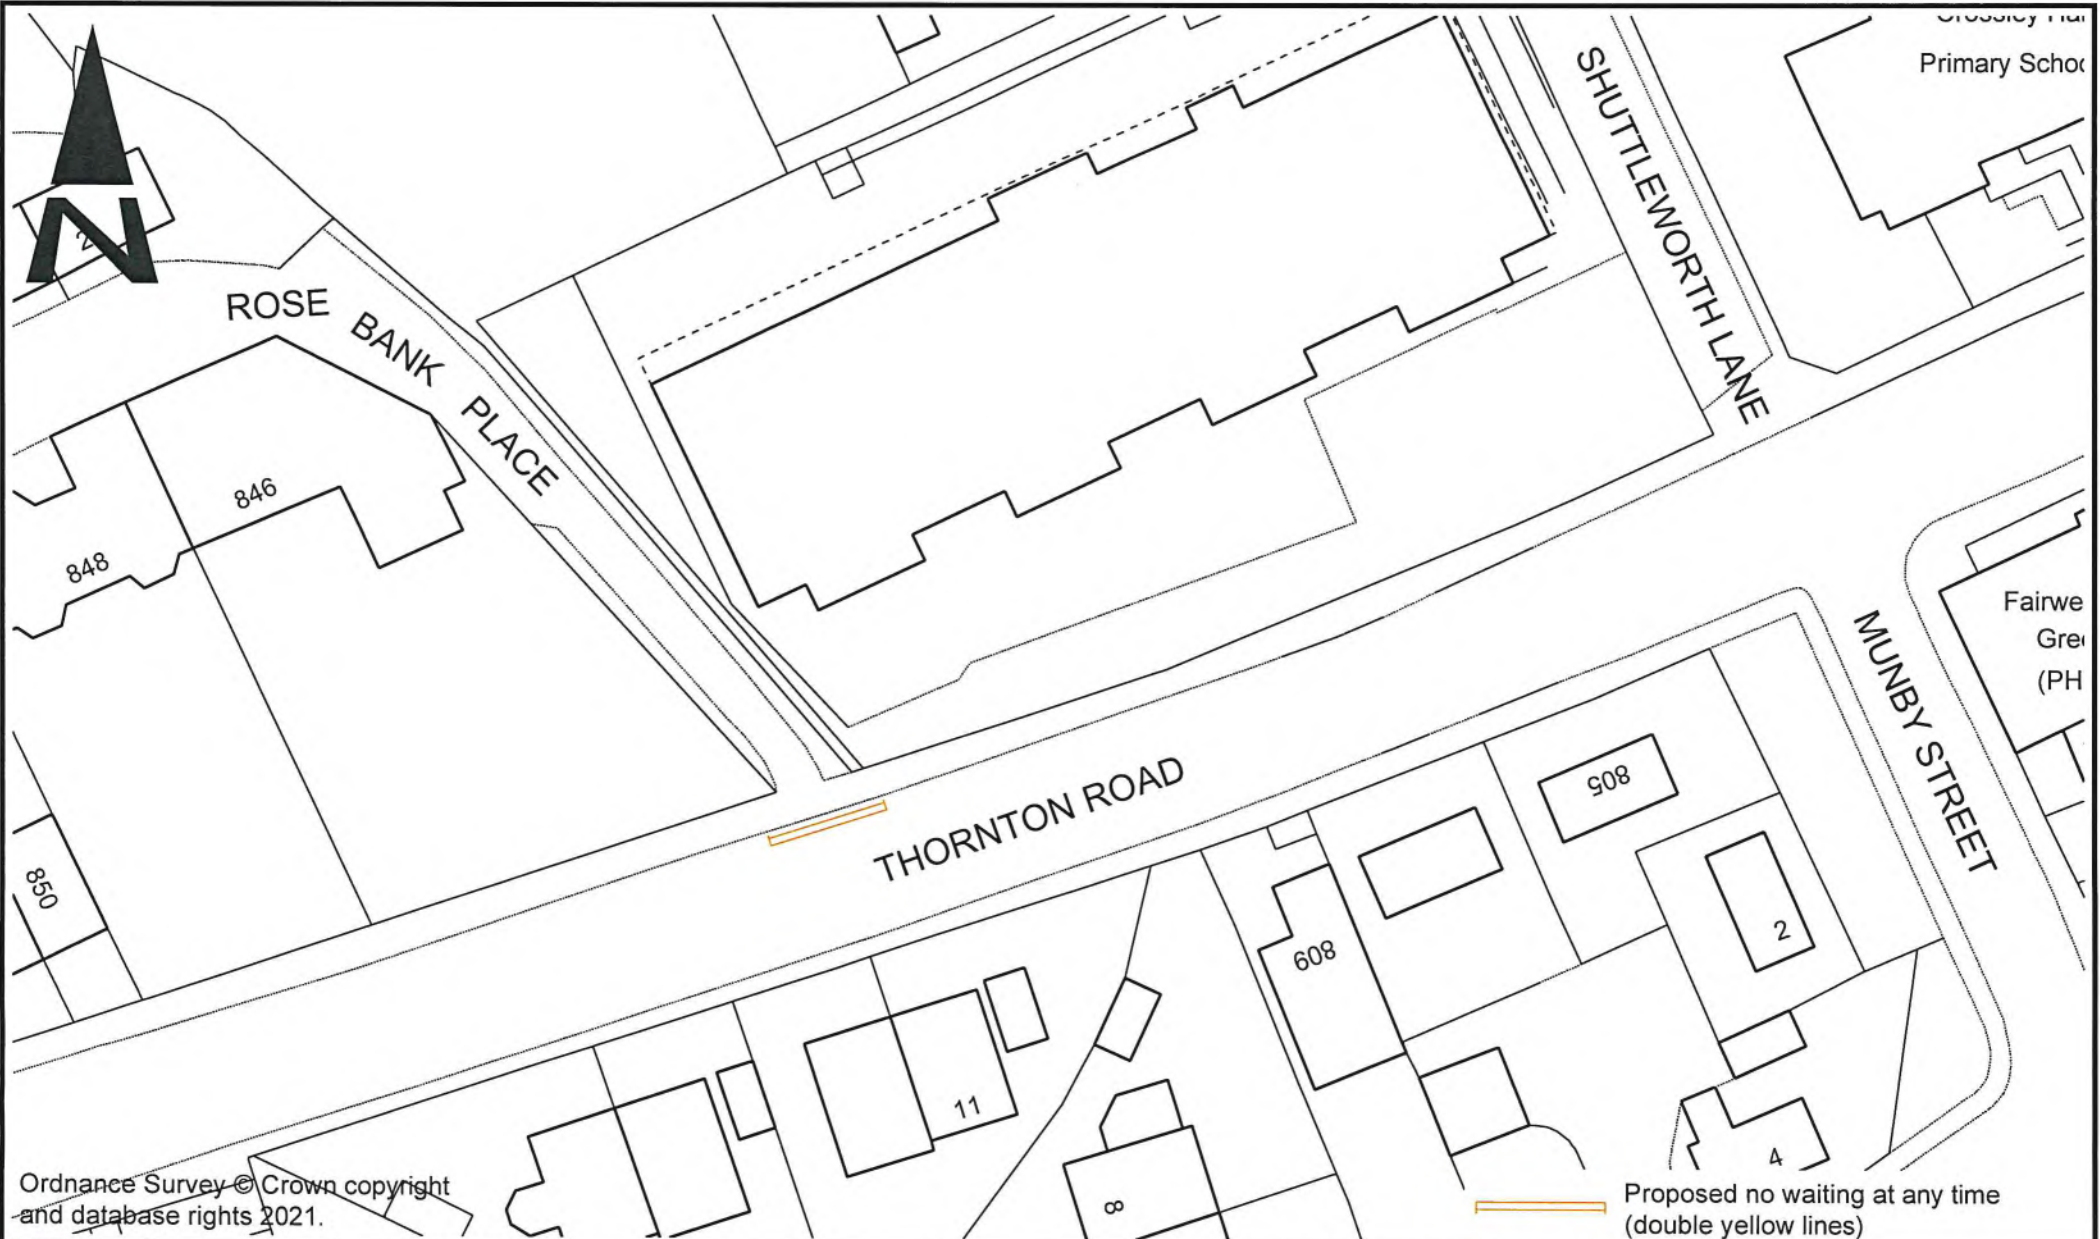


Ordnance Survey © Crown copyright and database rights 2021.

Proposed no waiting at any time (double yellow lines)

<p>City of BRADFORD METROPOLITAN DISTRICT COUNCIL</p> <p>Department of Place Strategic Director: David Shepherd</p>	<p>Design Office Planning, Transportation & Highways Service Traffic & Highways Unit 4th Floor Britannia House Hall Ings Bradford BD1 1HX</p>	<p>Project BRADFORD WEST CONSTITUENCY TRAFFIC REGULATION ORDER 2022/23</p>		<p>Design MAG</p>	<p>Drawn MAG</p>	<p>Checked Approved</p>	<p>Released Date</p>	<p>Drawing Title ROSE BANK PLACE, FAIRWEATHER GREEN</p>
		<p>Client A Original</p>	<p>MAG</p>	<p>Engineer to Contract Richard Gelder B.Eng(Hons), I.Eng, MICE</p>	<p>Drawing No. HS/TRSS/105335/CON-12A</p>			
		<p>Revision</p>	<p>Initials Date</p>					

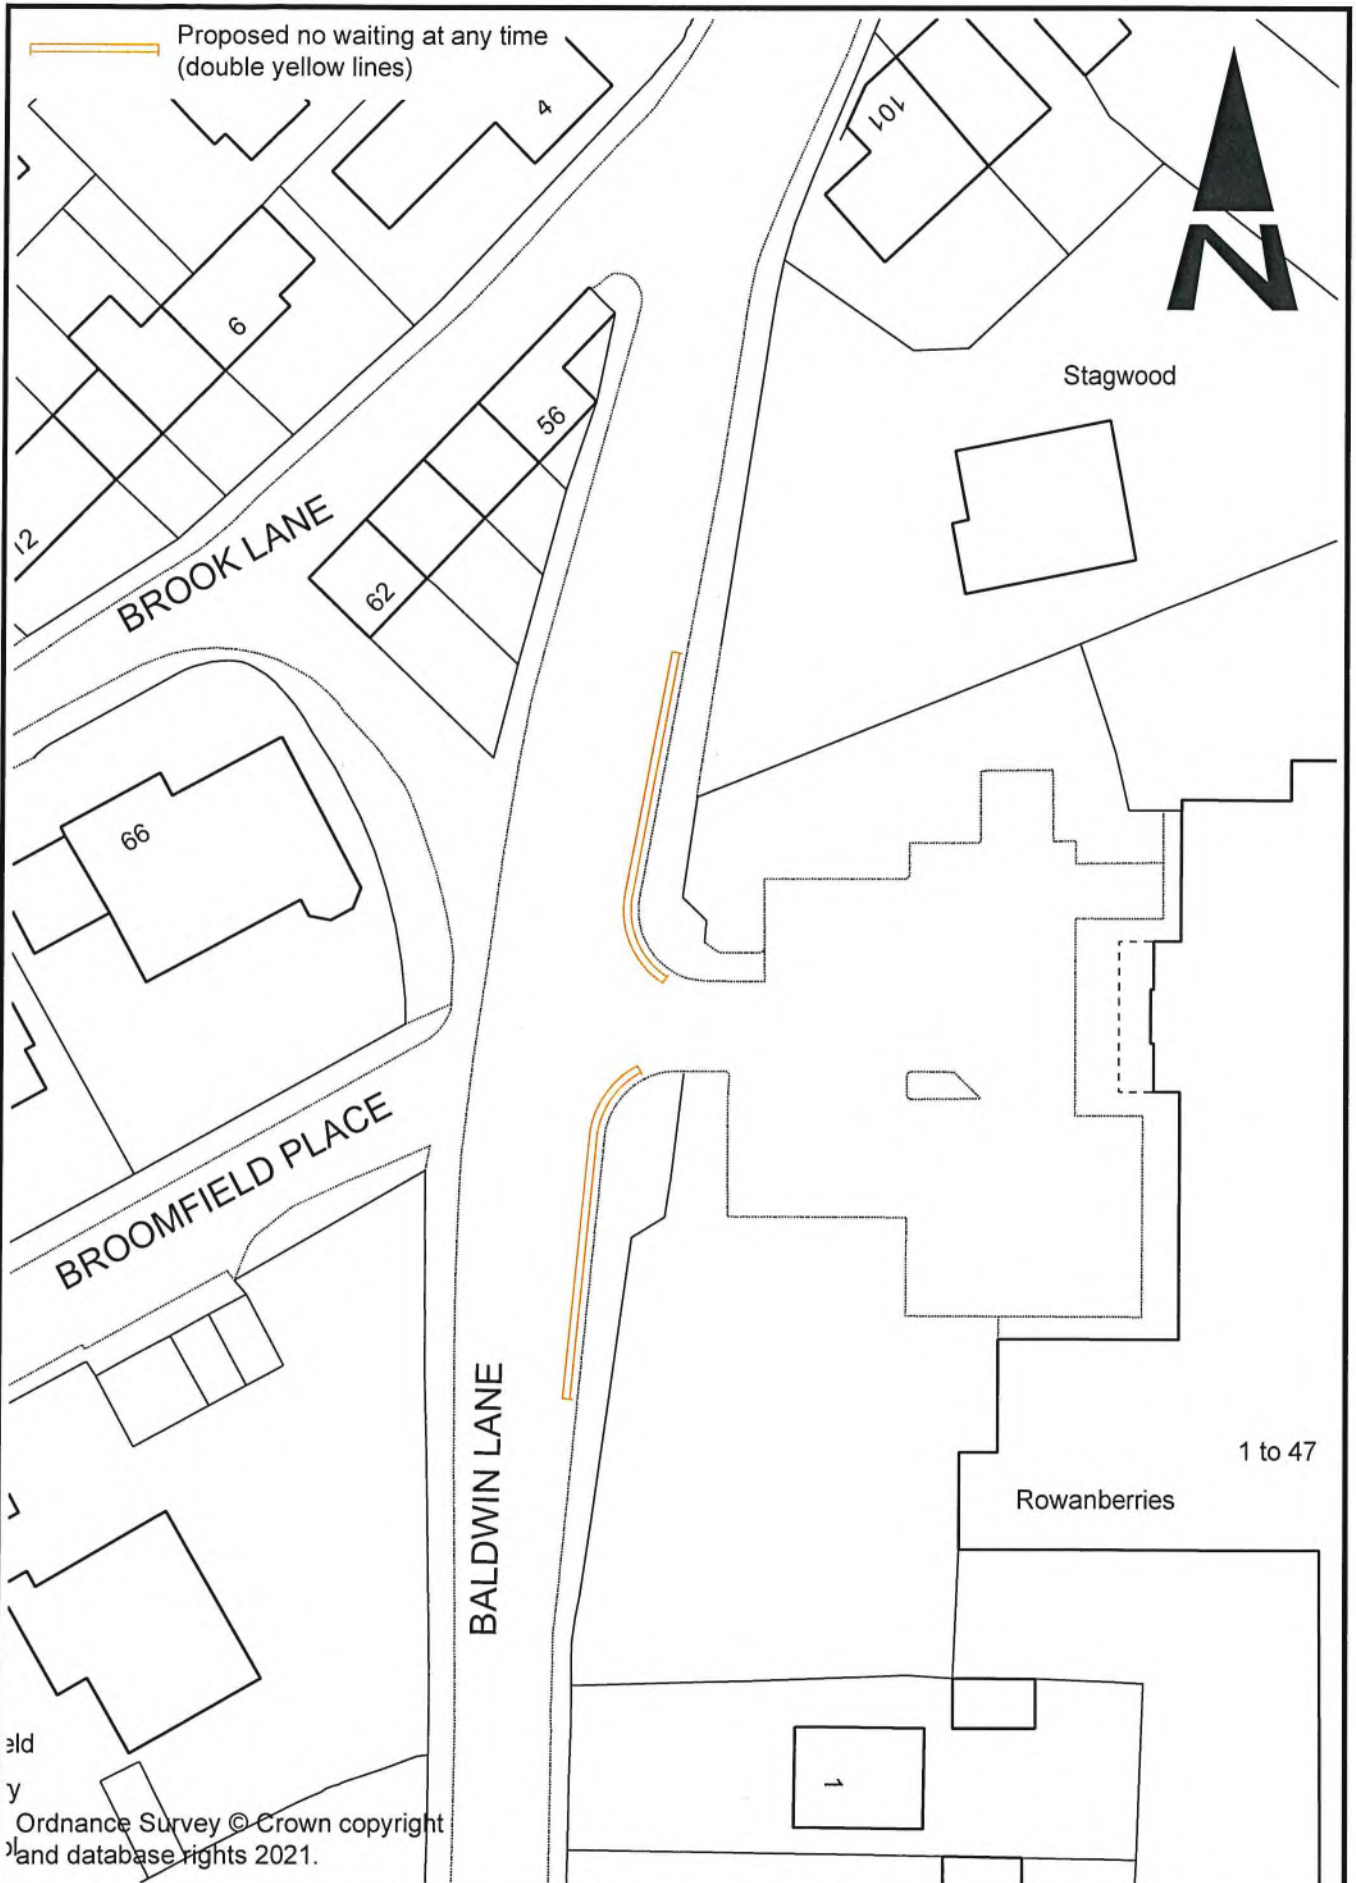


 <p>City of BRADFORD METROPOLITAN DISTRICT COUNCIL Department of Place Strategic Director: David Shepherd</p> <p><small>Design Office: Planning, Transportation & Highways Service Traffic & Highways Unit 4th Floor Britannia House Hall Ings Bradford BD1 1HX</small></p>				Design MAG	Drawn MAG	Checked	Released	Project BRADFORD WEST CONSTITUENCY TRAFFIC REGULATION ORDER 2022/23
				Scale(s) @ A4 1:500	Approved		Date	Drawing Title BALDWIN LANE, CLAYTON
	A Original	MAG	05.10.22	Engineer to Contract				Drawing No. HS/TRSS/105335/CON-13A
	Revision	Initis	Date	Richard Gelder B.Eng(Hons), I.Eng, MICE				
Client								


Ordnance Survey © Crown copyright
and database rights 2021.



Ordnance Survey © Crown copyright and database rights 2021.

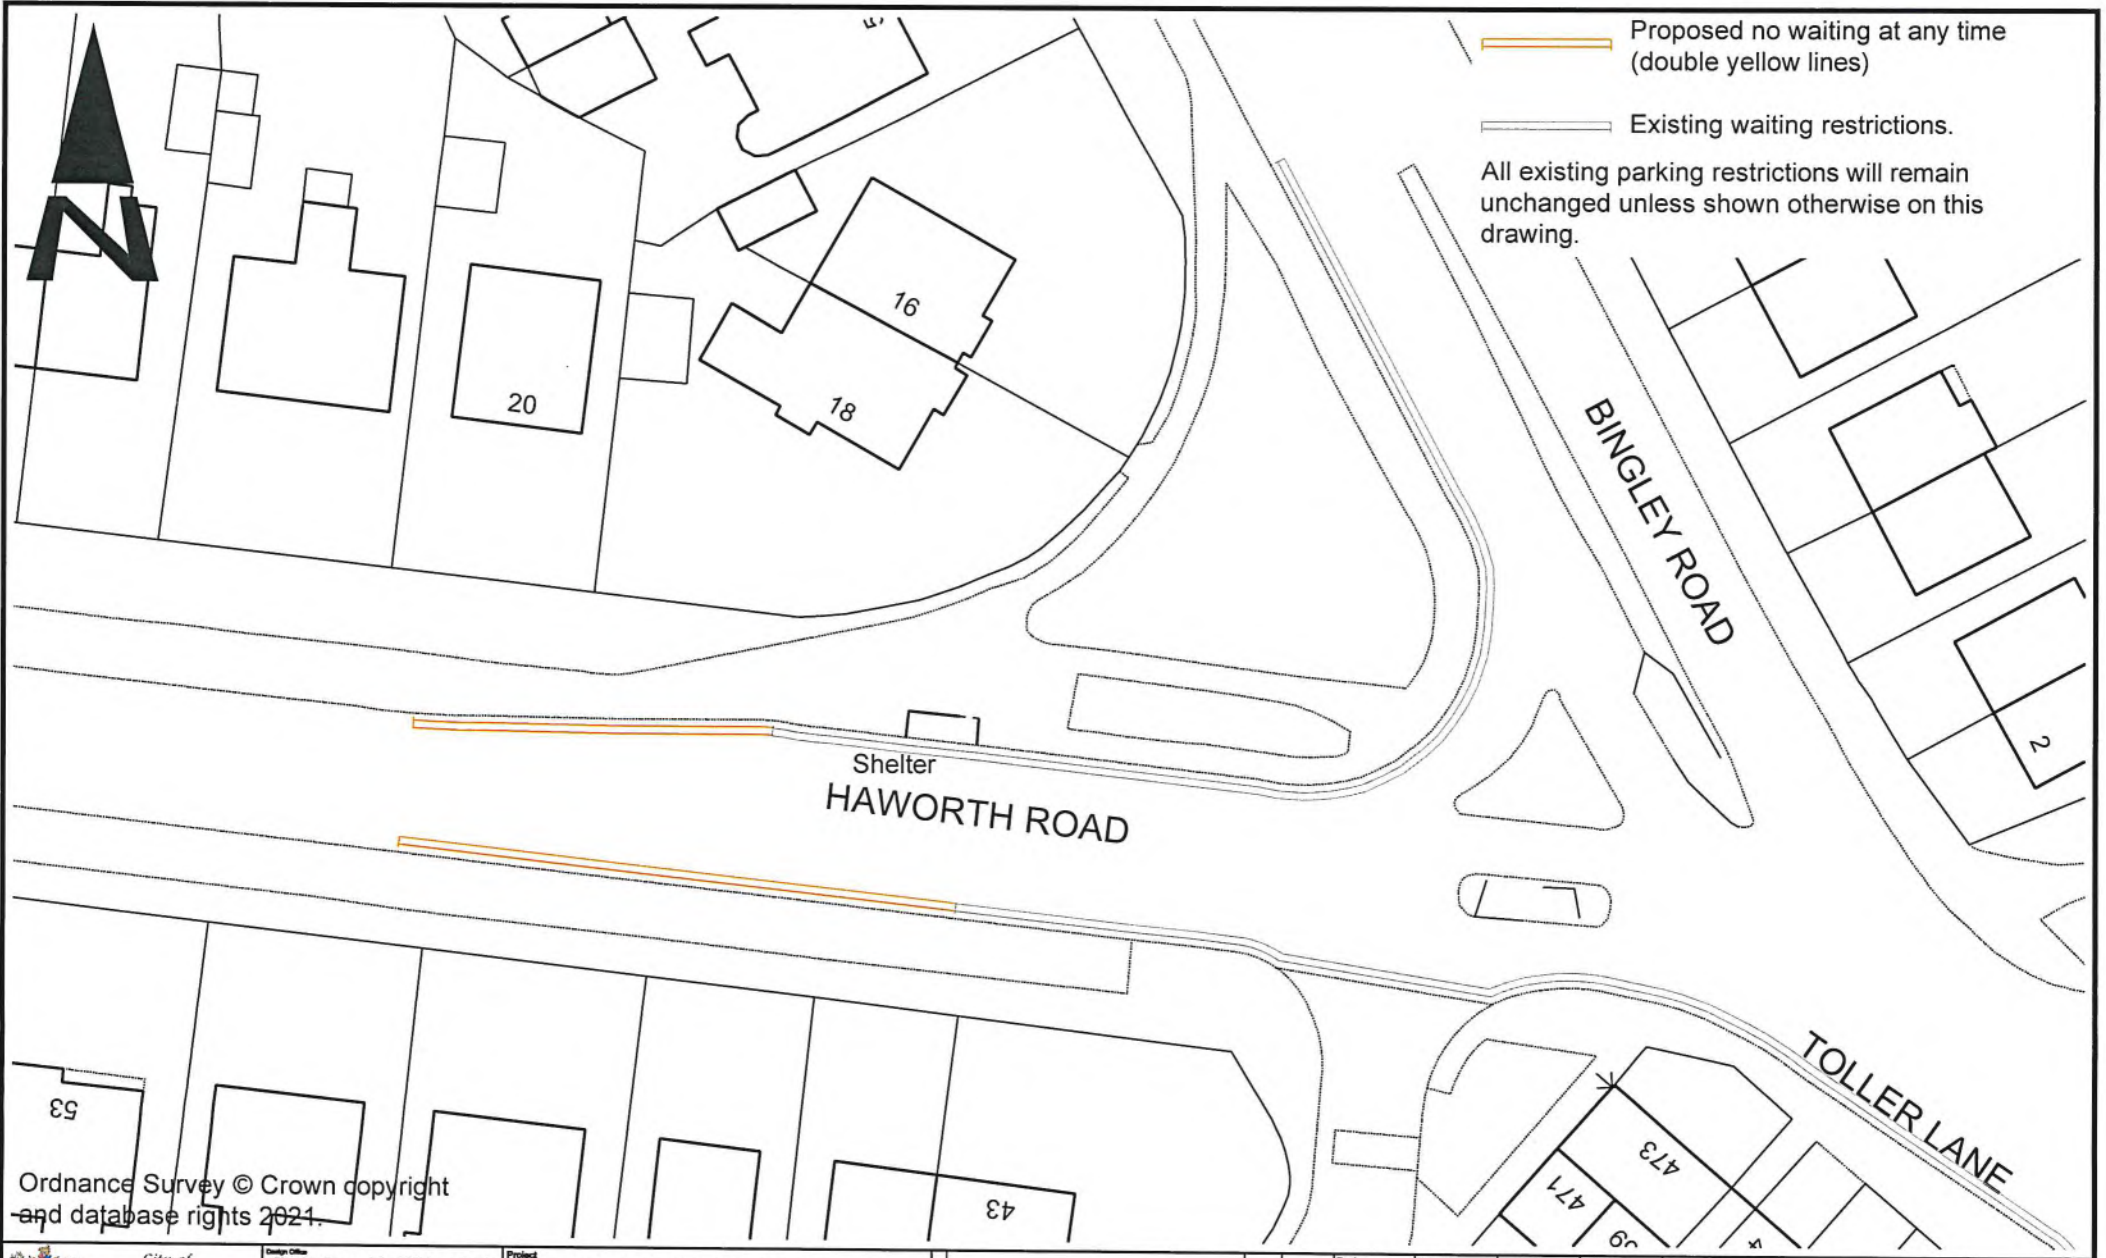

Ordnance Survey © Crown copyright
and database rights 2021.

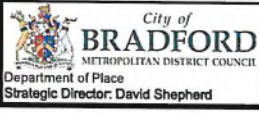

Design Office:
Planning, Transportation & Highways Service
Traffic & Highways Unit
4th Floor
Britannia House
Hall Ings
Bradford
BD1 1HX

Project
**BRADFORD WEST CONSTITUENCY
TRAFFIC REGULATION ORDER 2022/23**

Client:

A	Original	MAG	05.10.22
	Revision		
		Init	Date

Design	MAG	Drawn	MAG	Checked		Released	
Scale(s)	@ A4	Approved		Date			
1:500		Engineer in Contract Richard Gelder B.Eng(Hons), I.Eng, MICE					


Drawing Title
HAWORTH ROAD, HEATON

Drawing No.
HS/TRSS/105335/CON-15A




Ordnance Survey © Crown copyright and database rights 2021.


<p>City of BRADFORD METROPOLITAN DISTRICT COUNCIL</p> <p>Department of Place Strategic Director: David Shepherd</p> <p>Design Office: Planning, Transportation & Highways Service Traffic & Highways Unit 4th Floor Britannia House Hall Ings Bradford BD1 1HX</p>				Design MAG	Drawn MAG	Checked	Released	Project BRADFORD WEST CONSTITUENCY TRAFFIC REGULATION ORDER 2022/23	
				Scale(s) @ A4 1:1250	Approved		Date	Drawing Title PARK DRIVE, HEATON	
	A Original	MAG	05.10.22	Engineer to Contract	Richard Gelder B.Eng(Hons), I.Eng, MICE				Drawing No. HS/TRSS/105335/CON-16A
Revision	Init	Date							
Client									

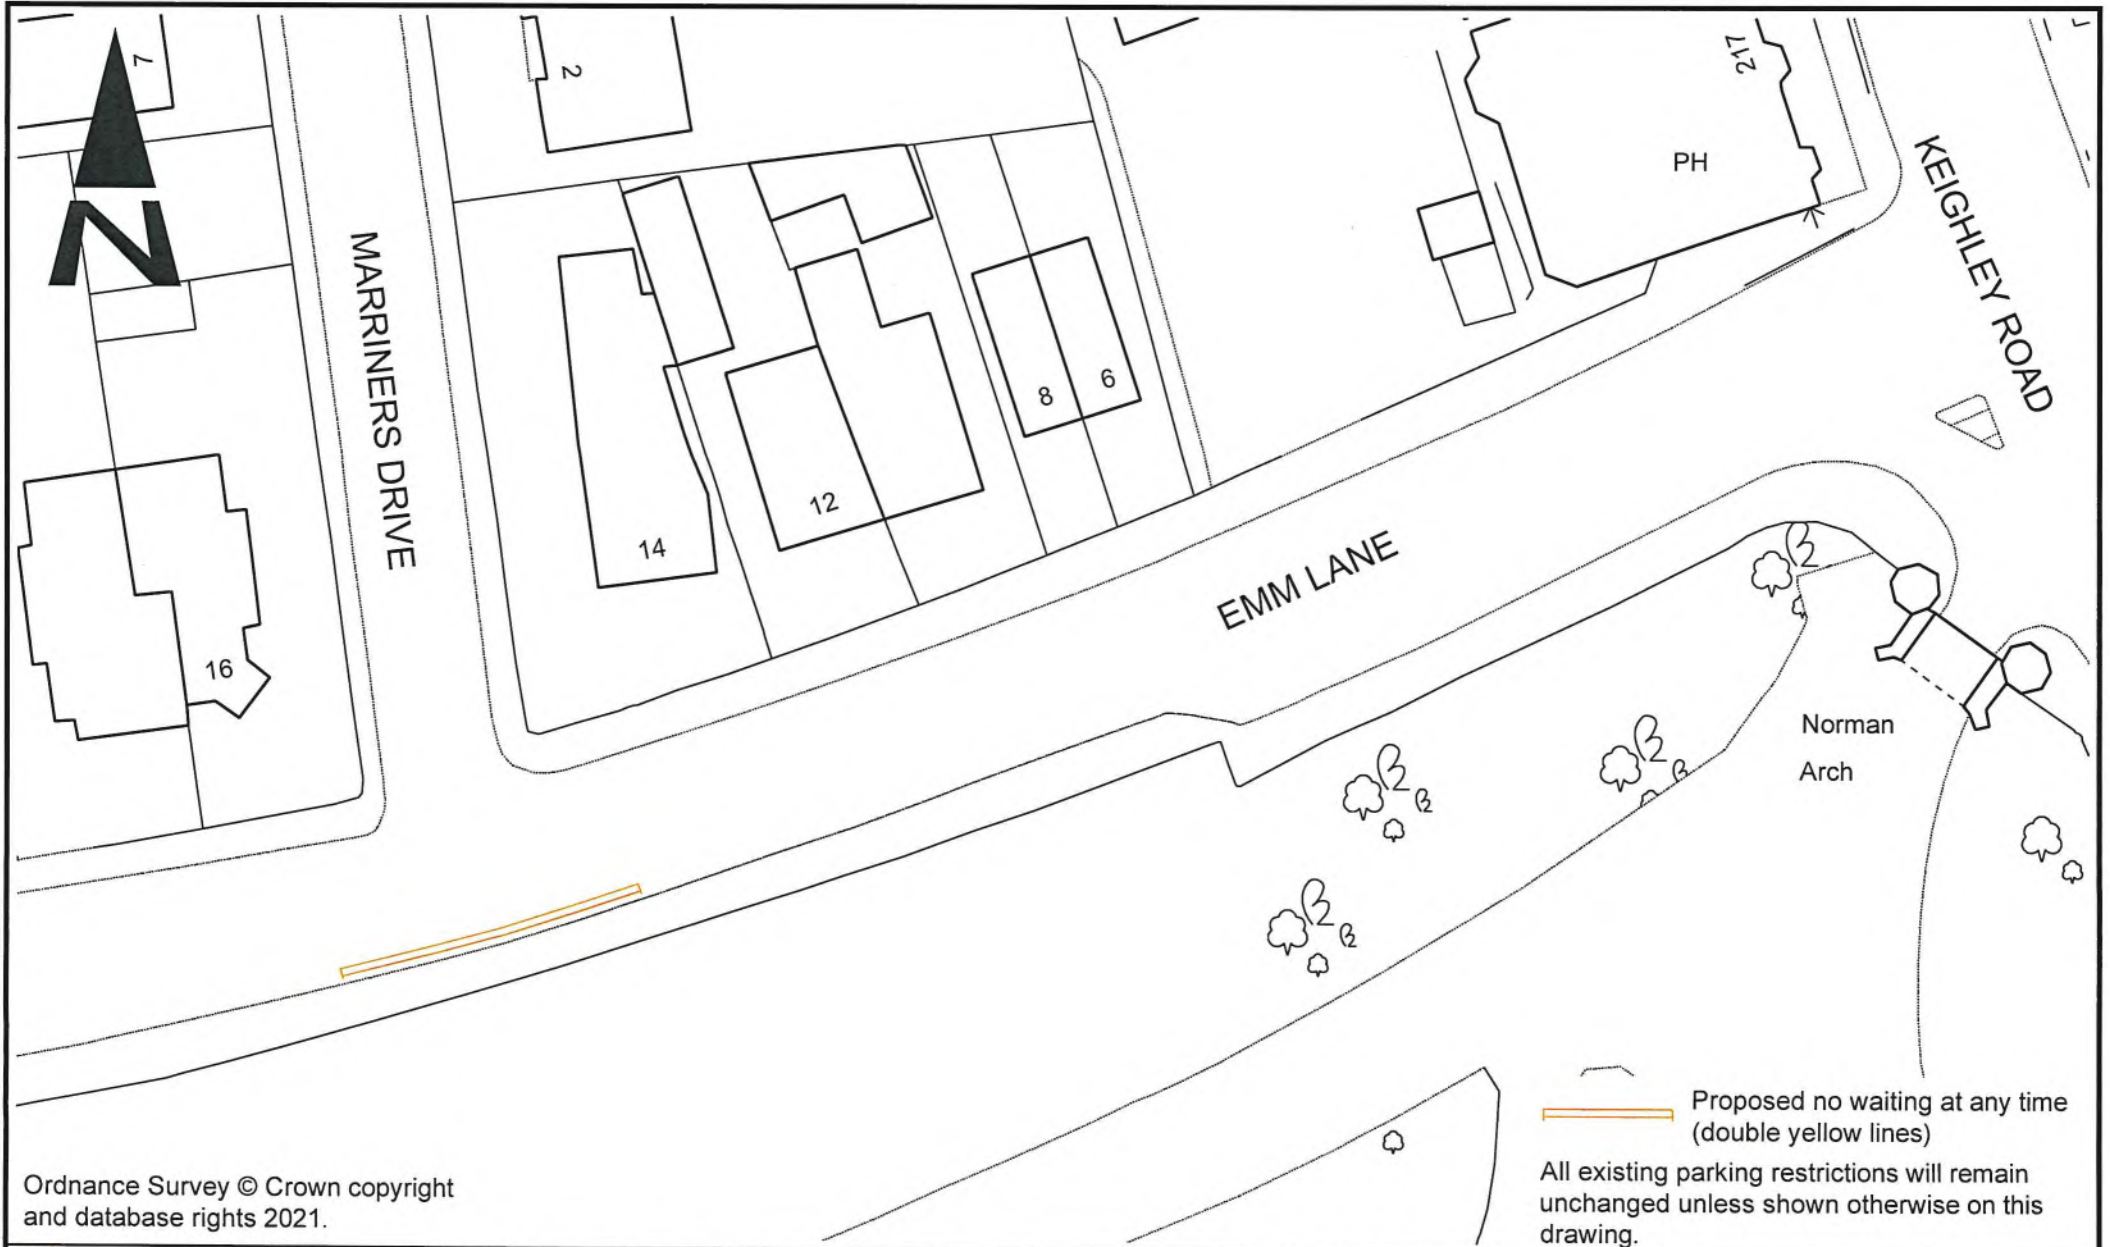


Ordnance Survey © Crown copyright and database rights 2021.


 Proposed no waiting at any time (double yellow lines)


All existing parking restrictions will remain unchanged unless shown otherwise on this drawing.

 City of BRADFORD METROPOLITAN DISTRICT COUNCIL Department of Place Strategic Director: David Shepherd	Design Office Planning, Transportation & Highways Service Traffic & Highways Unit 4th Floor Britannia House Hall Ings Bradford BD1 1HX	Project	BRADFORD WEST CONSTITUENCY TRAFFIC REGULATION ORDER 2022/23				Design	MAG	Drawn	MAG	Checked	Released	Drawing Title
		Client	A	Original	MAG	21.10.22	Engineer to Contract	Richard Gelder B.Eng(Hons), I.Eng, MICE	Scale(s) @ A4	1:500	Approved	Date	EMM LANE, HEATON
		Revision			Initls	Date						Drawing No.	
												HS/TRSS/105335/CON-17A	

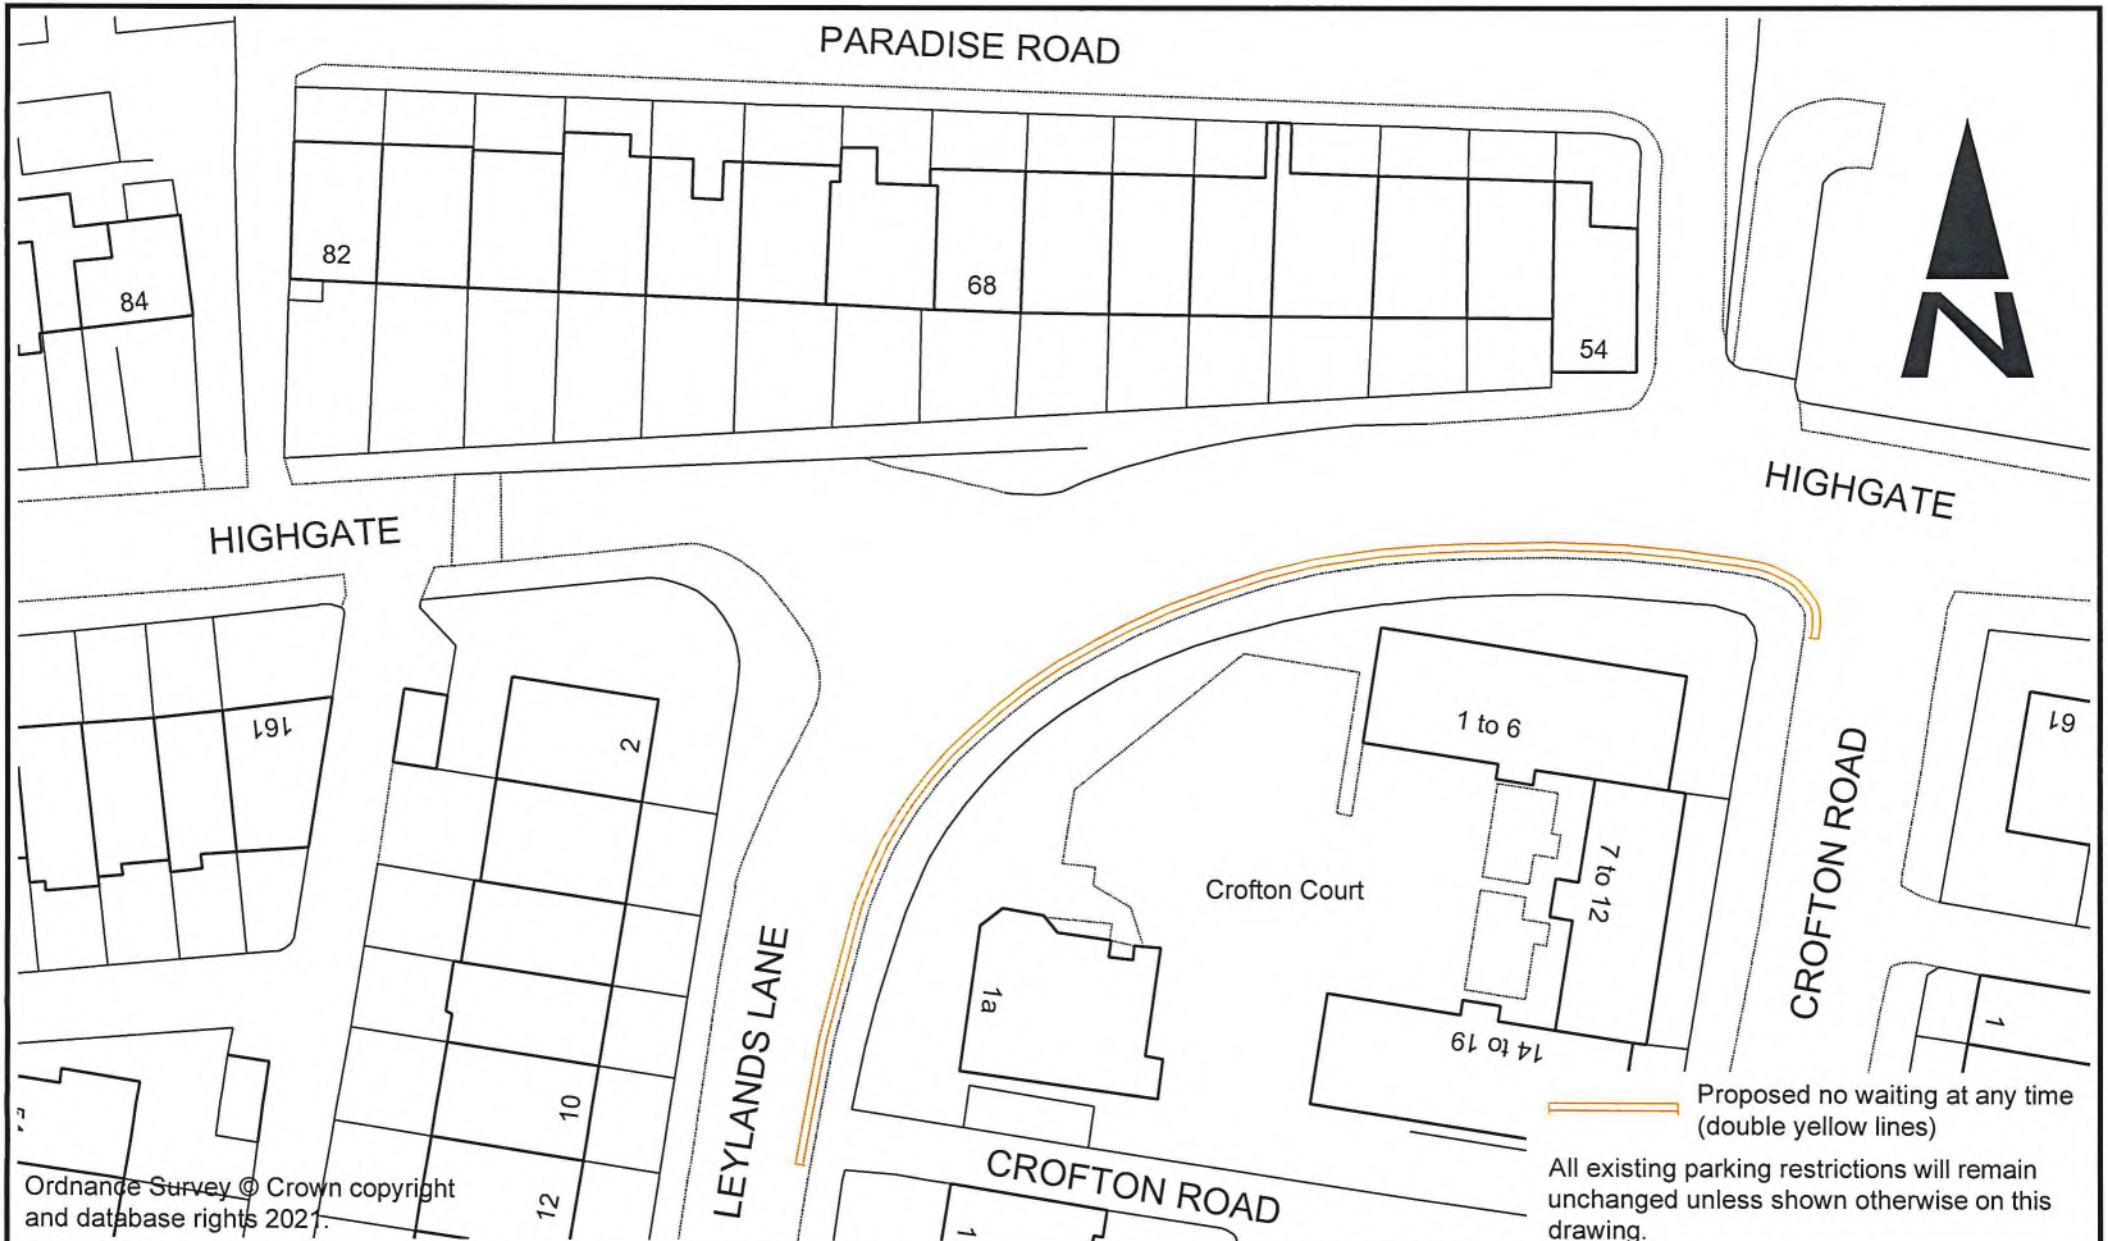


Ordnance Survey © Crown copyright and database rights 2021.

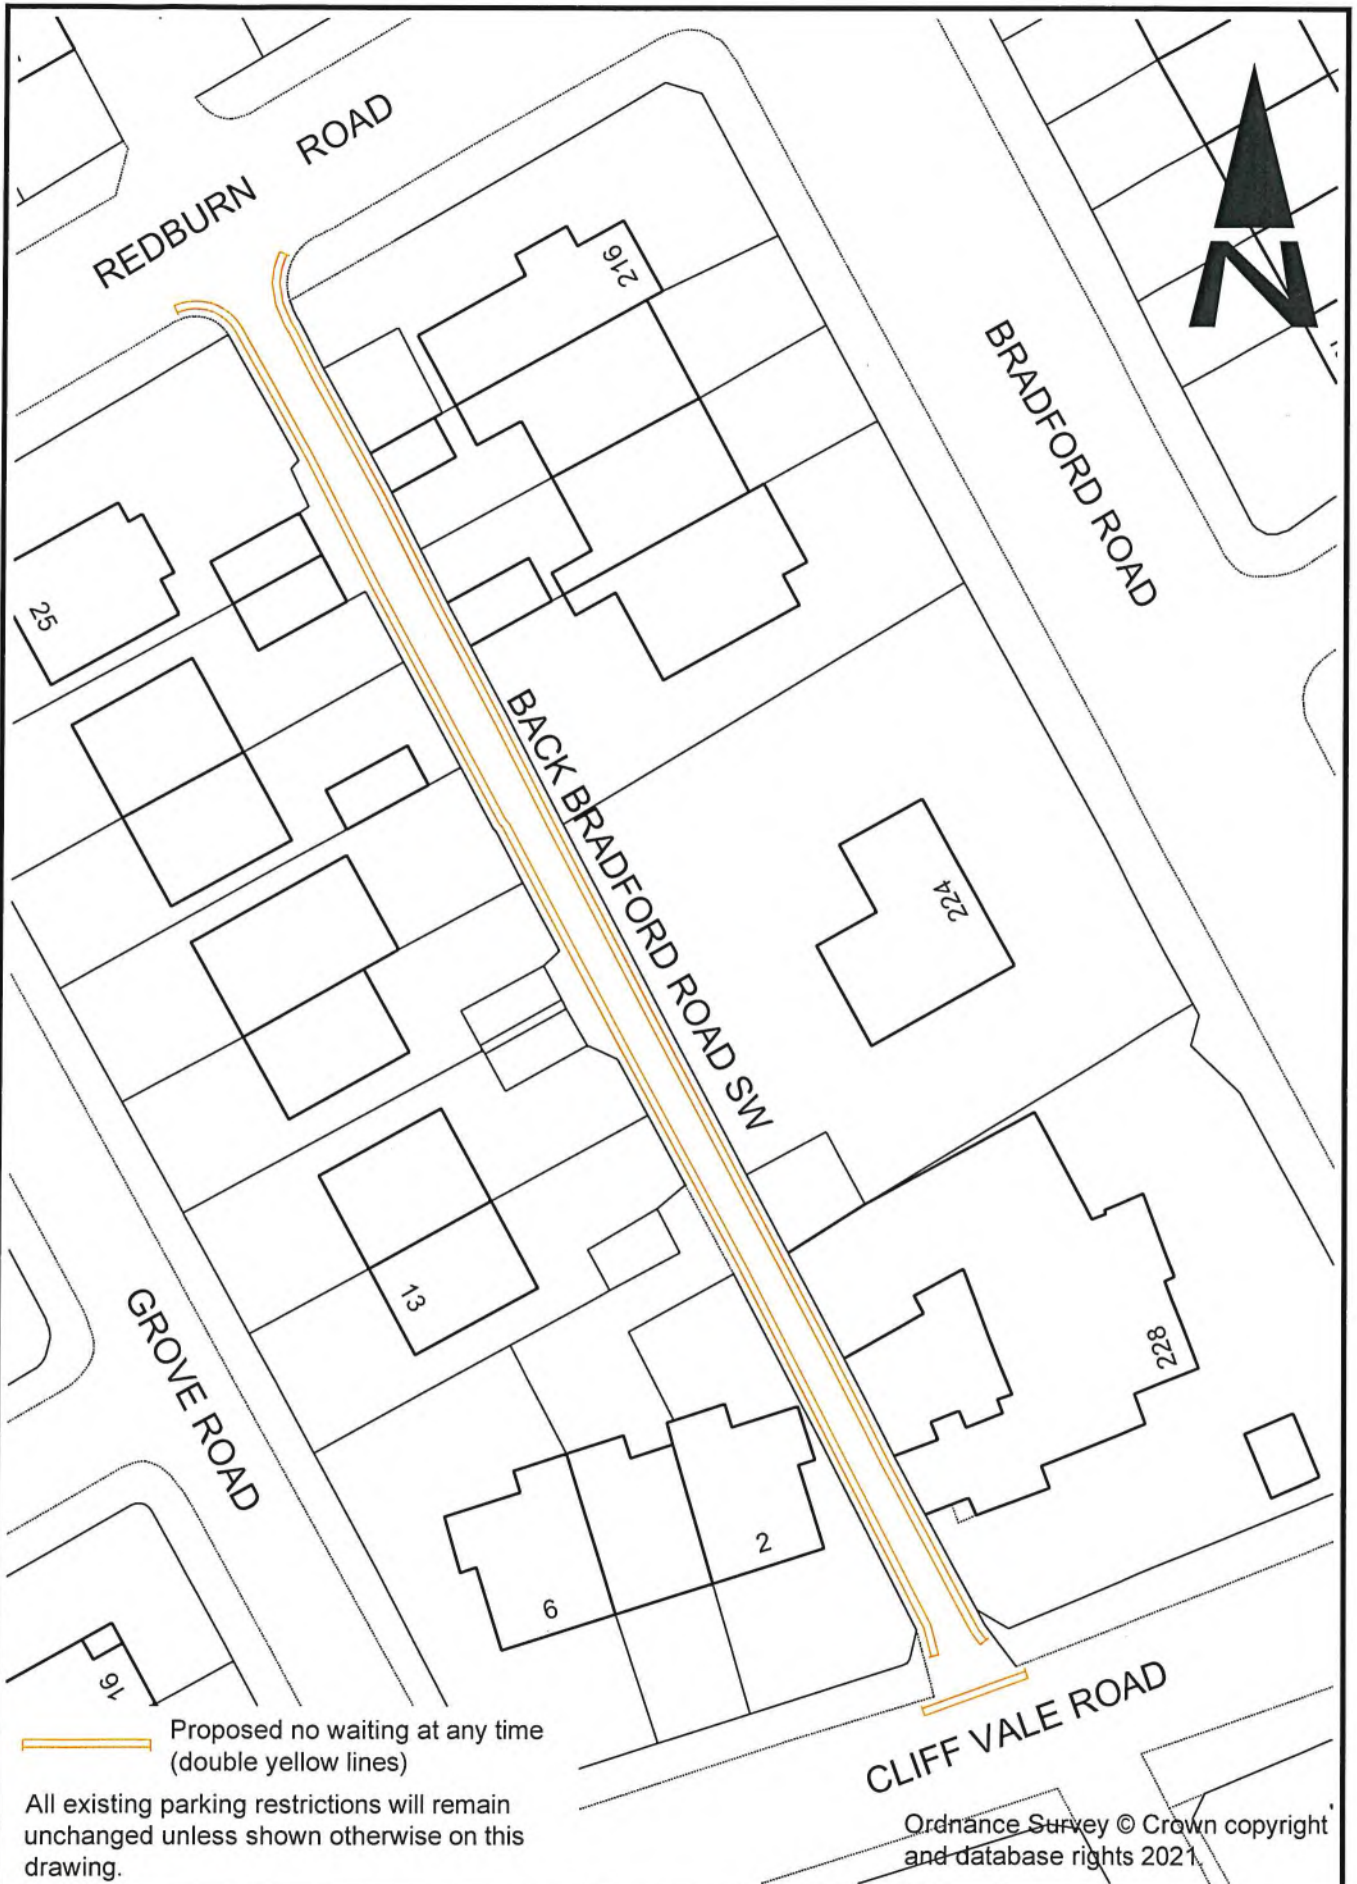


 Proposed no waiting at any time
 (double yellow lines)

All existing parking restrictions will remain unchanged unless shown otherwise on this drawing.

Ordnance Survey © Crown copyright and database rights 2021.


 City of BRADFORD METROPOLITAN DISTRICT COUNCIL Department of Place Strategic Director: David Shepherd Planning, Transportation & Highways Service Traffic & Highways Unit 4th Floor Britannia House Hall Ings Bradford BD1 1HX				Design MAG	Drawn MAG	Checked	Released	Project BRADFORD WEST CONSTITUENCY TRAFFIC REGULATION ORDER 2022/23
	B	Restrictions added to SW side of road	MAG	12.12.22	Scale(s) @ A4 1:500	Approved	Date	Drawing Title
	A	Original	MAG	05.10.22	Engineer to Contract	Richard Gelder B.Eng(Hons), I.Eng, MICE		BACK BRADFORD ROAD, HEATON
	Revision		Inits	Date			Drawing No. HS/TRSS/105335/CON-19B	

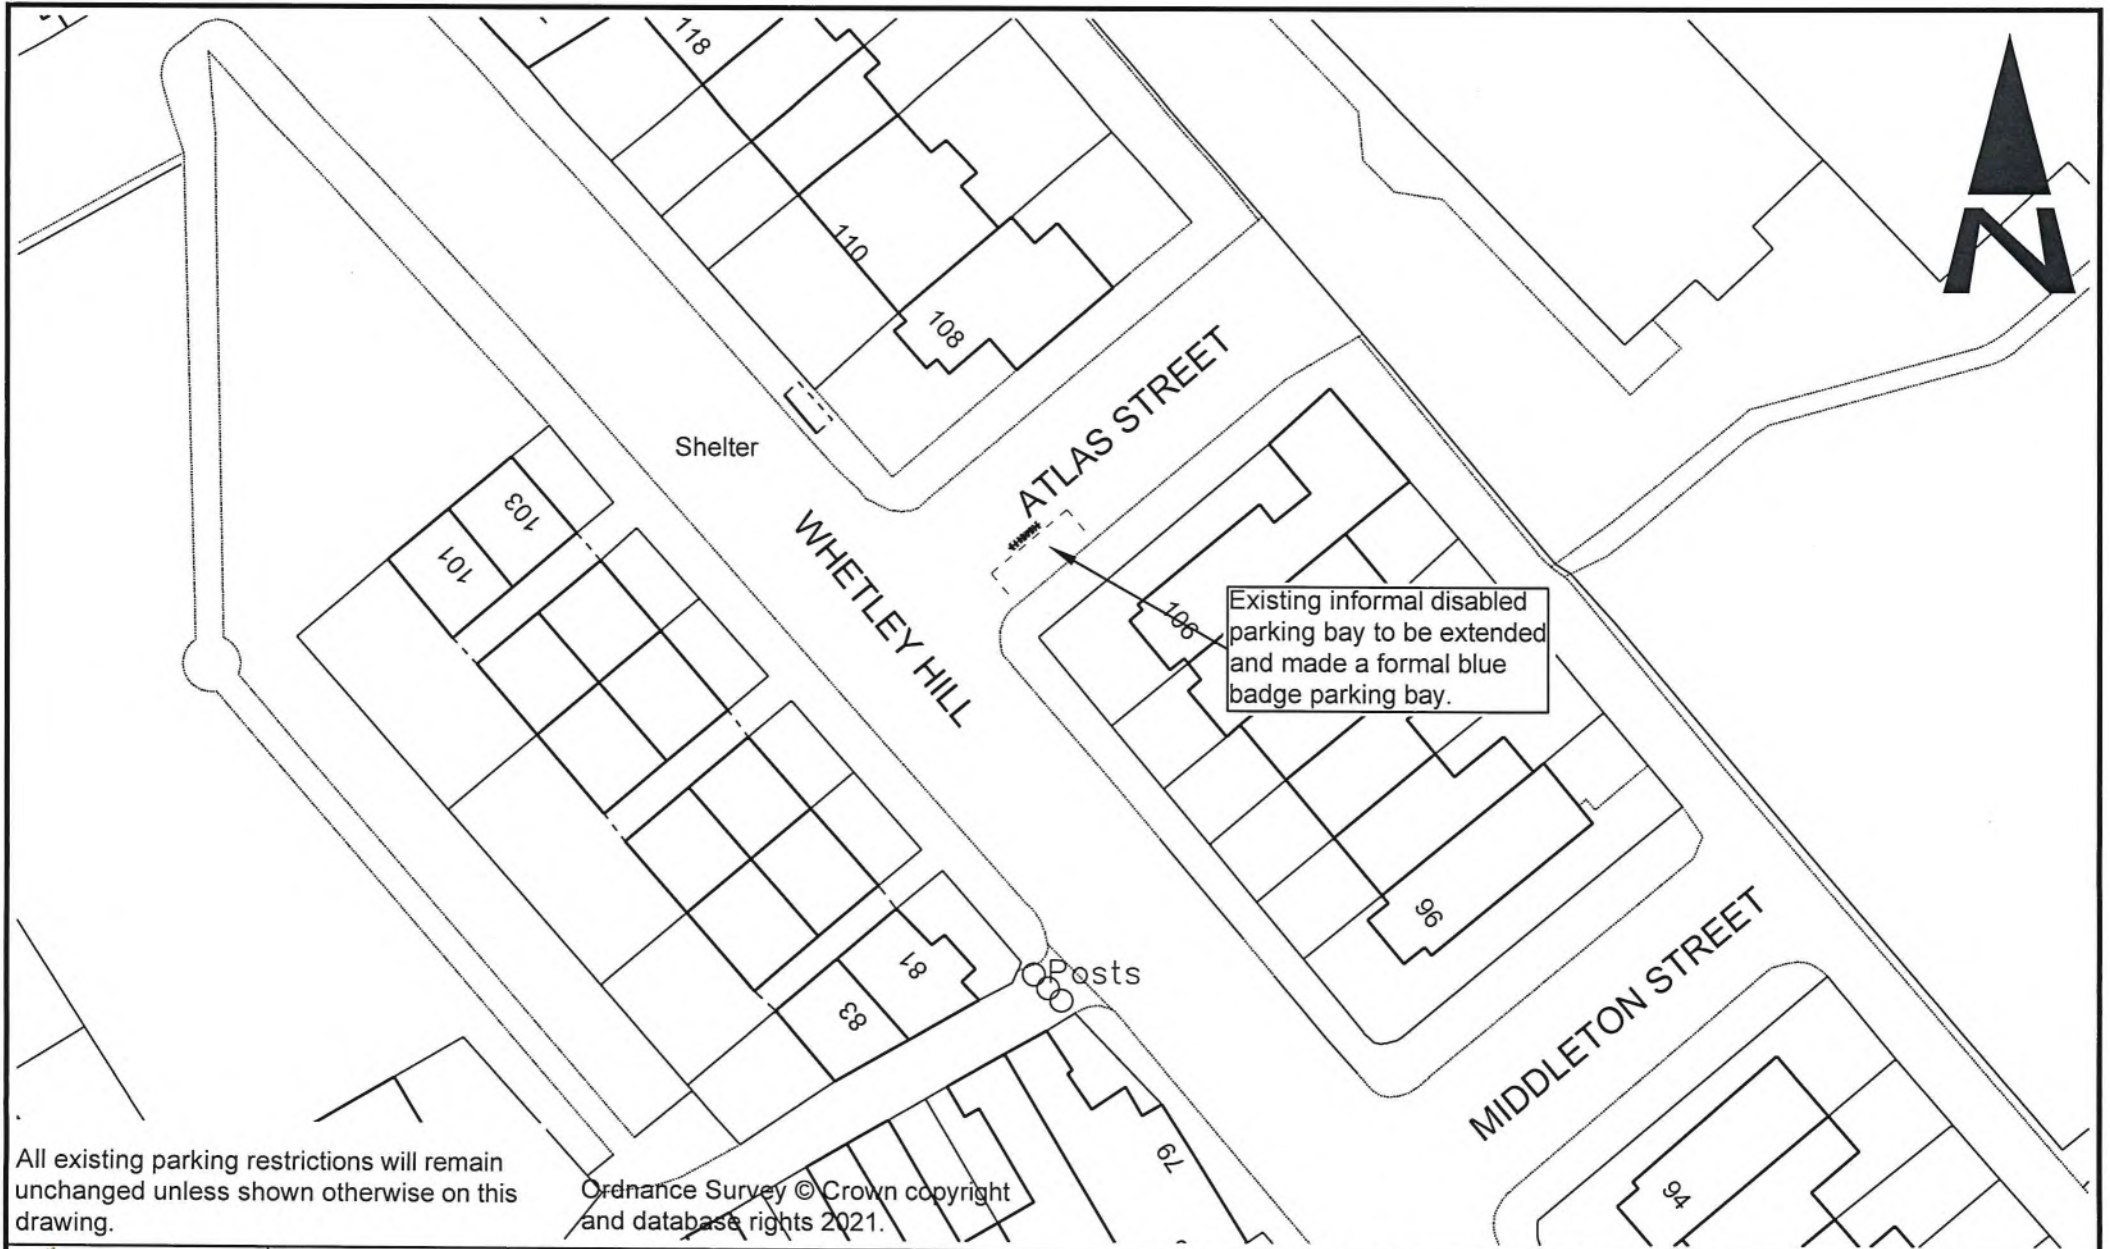


All existing parking restrictions will remain unchanged unless shown otherwise on this drawing.

Ordnance Survey © Crown copyright and database rights 2021.

<p>City of BRADFORD METROPOLITAN DISTRICT COUNCIL</p> <p>Department of Place Strategic Director: David Shepherd</p>	<p>Design Office Planning, Transportation & Highways Service Traffic & Highways Unit 4th Floor Britannia House Hall Ings Bradford BD1 1HX</p>	<p>Project BRADFORD WEST CONSTITUENCY TRAFFIC REGULATION ORDER 2022/23</p>	<p>Client A Original Revision</p>	<p>Design MAG Scale(s) A4 1:500</p>	<p>Drawn MAG</p>	<p>Checked Approved</p>	<p>Released Date</p>	<p>Drawing Title ATLAS STREET, MANNINGHAM</p>

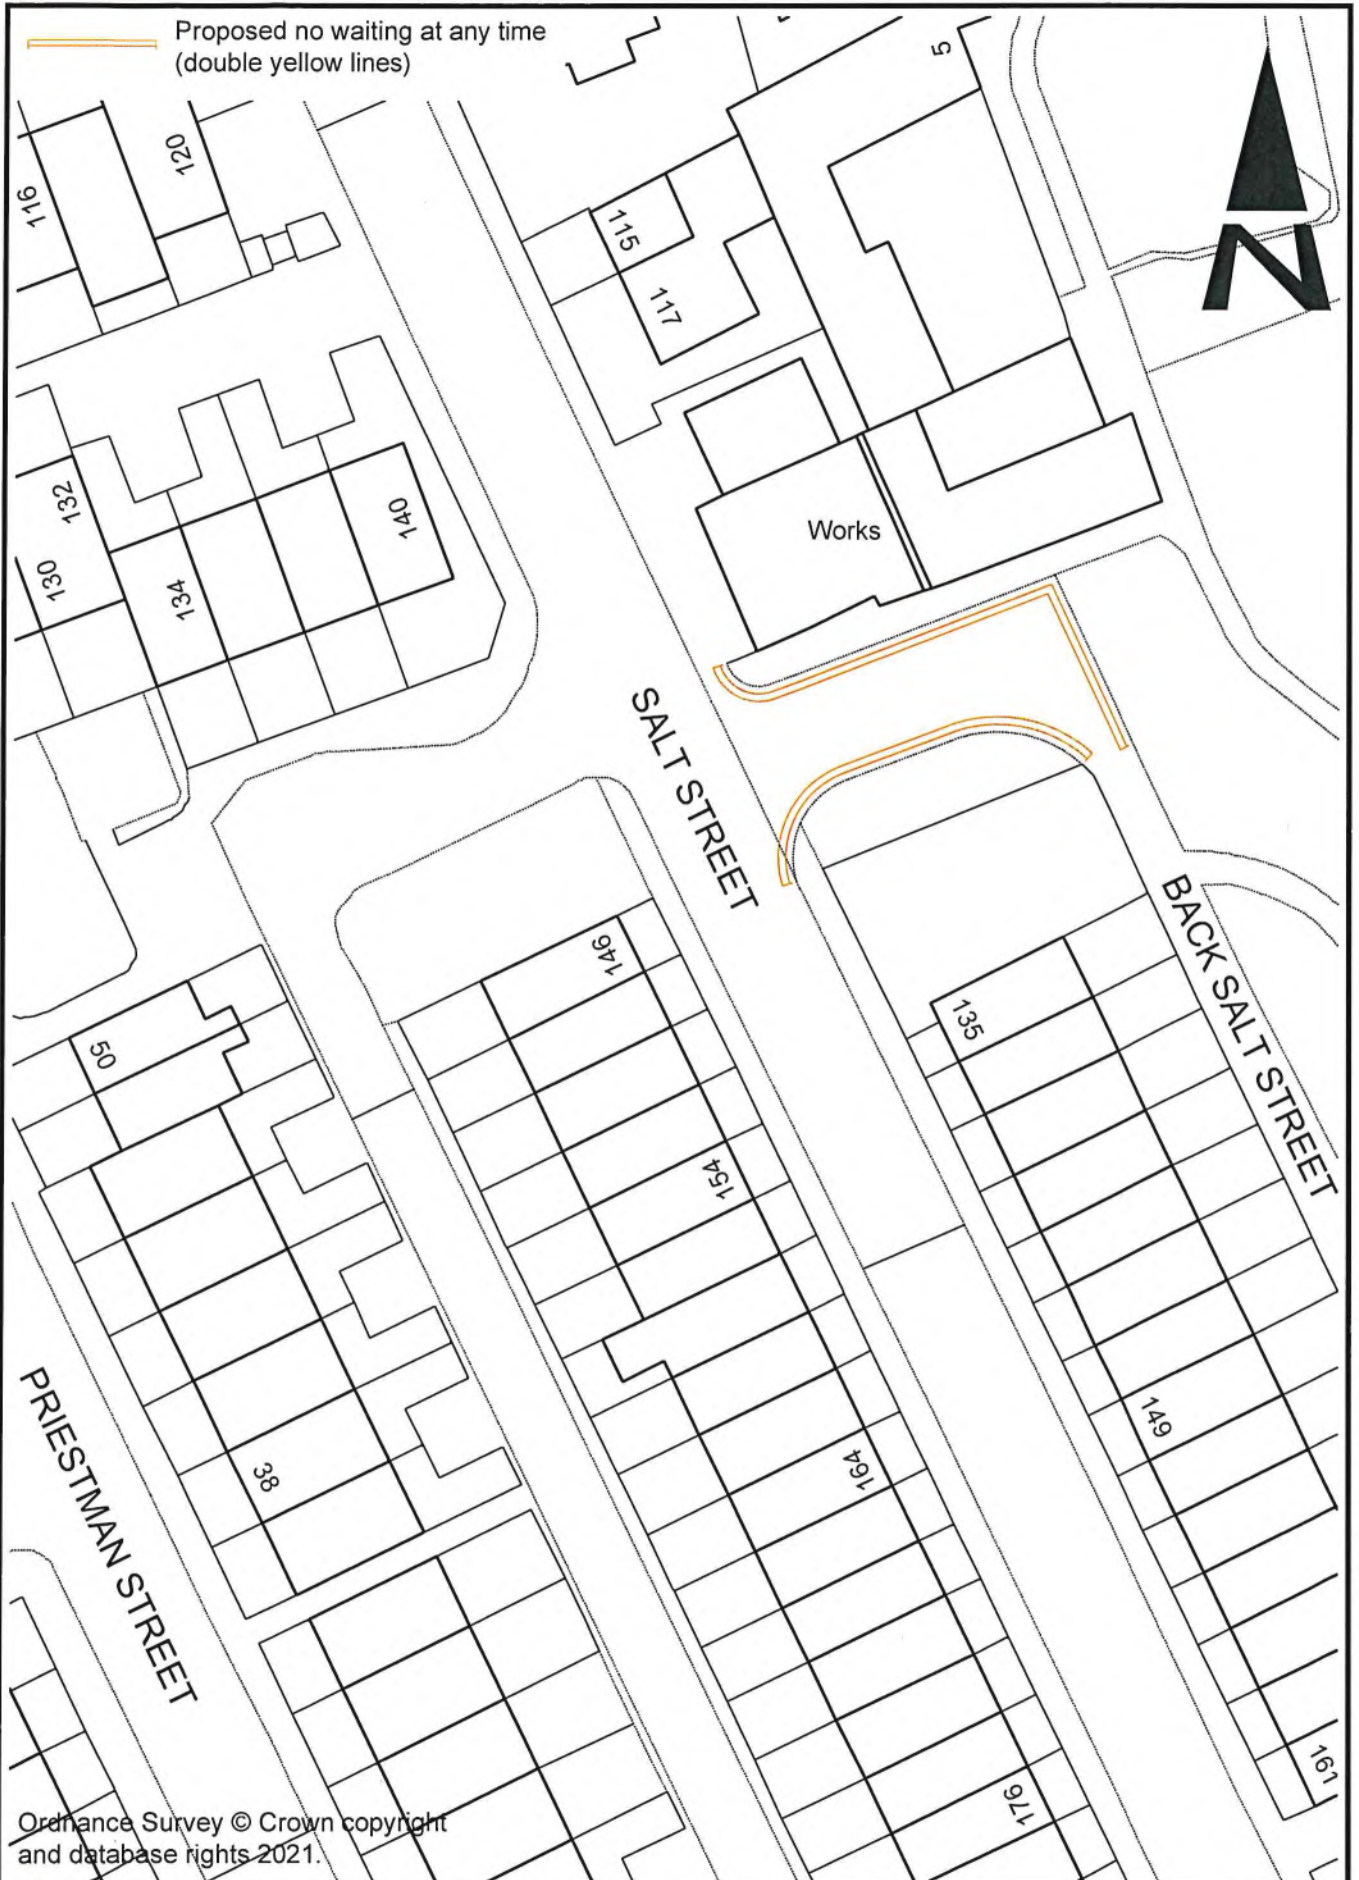

Ordnance Survey © Crown copyright and database rights 2021.

 <p>City of BRADFORD METROPOLITAN DISTRICT COUNCIL Department of Place Strategic Director: David Shepherd</p>				Design MAG	Drawn MAG	Checked	Released	Project BRADFORD WEST CONSTITUENCY TRAFFIC REGULATION ORDER 2022/23
				Scale(s) @ A4 1:500	Approved		Date	Drawing Title SALT STREET, MANNINGHAM
	A Original	MAG	05.10.22	Engineer to Contract	Richard Gelder B.Eng(Hons), I.Eng, MICE			Drawing No. HS/TRSS/105335/CON-22A
	Revision	Initis	Date					
<p>Prepared by: Planning, Transportation & Highways Service Traffic & Highways Unit 4th Floor Brilliana House Hall Ings Bradford BD1 1HX</p>	Client							



SPRINGFIELD PLACE

MANNINGHAM LANE

THURNSCOE ROAD

LT 500 Sta



Ordnance Survey © Crown copyright and database rights 2021.

Proposed no waiting at any time (double yellow lines)

All existing parking restrictions will remain unchanged unless shown otherwise on this drawing.


Works




Ordnance Survey © Crown copyright and database rights 2021.

All existing parking restrictions will remain unchanged unless shown otherwise on this drawing.

<p>City of BRADFORD METROPOLITAN DISTRICT COUNCIL Department of Place Strategic Director: David Shepherd</p>	Design	MAG	Drawn	MAG	Checked	Released	Project	BRADFORD WEST CONSTITUENCY TRAFFIC REGULATION ORDER 2022/23
	Scale(s) @ A4	1:500	Approved	Date	Drawing Title			
	Revision	Initials	Date	Client				COTTINGLEY ROAD, SANDY LANE
<p>Drawn By:</p> <p>Planning, Transportation & Highways Service Traffic & Highways Unit 4th Floor Britannia House Hall Ings Bradford BD1 1HX</p>	<p>Engineer In Contract</p> <p>Richard Gelder B.Eng(Hons), I.Eng, MICE</p>	<p>Drawing No.</p> <p>HS/TRSS/105335/CON-24A</p>						

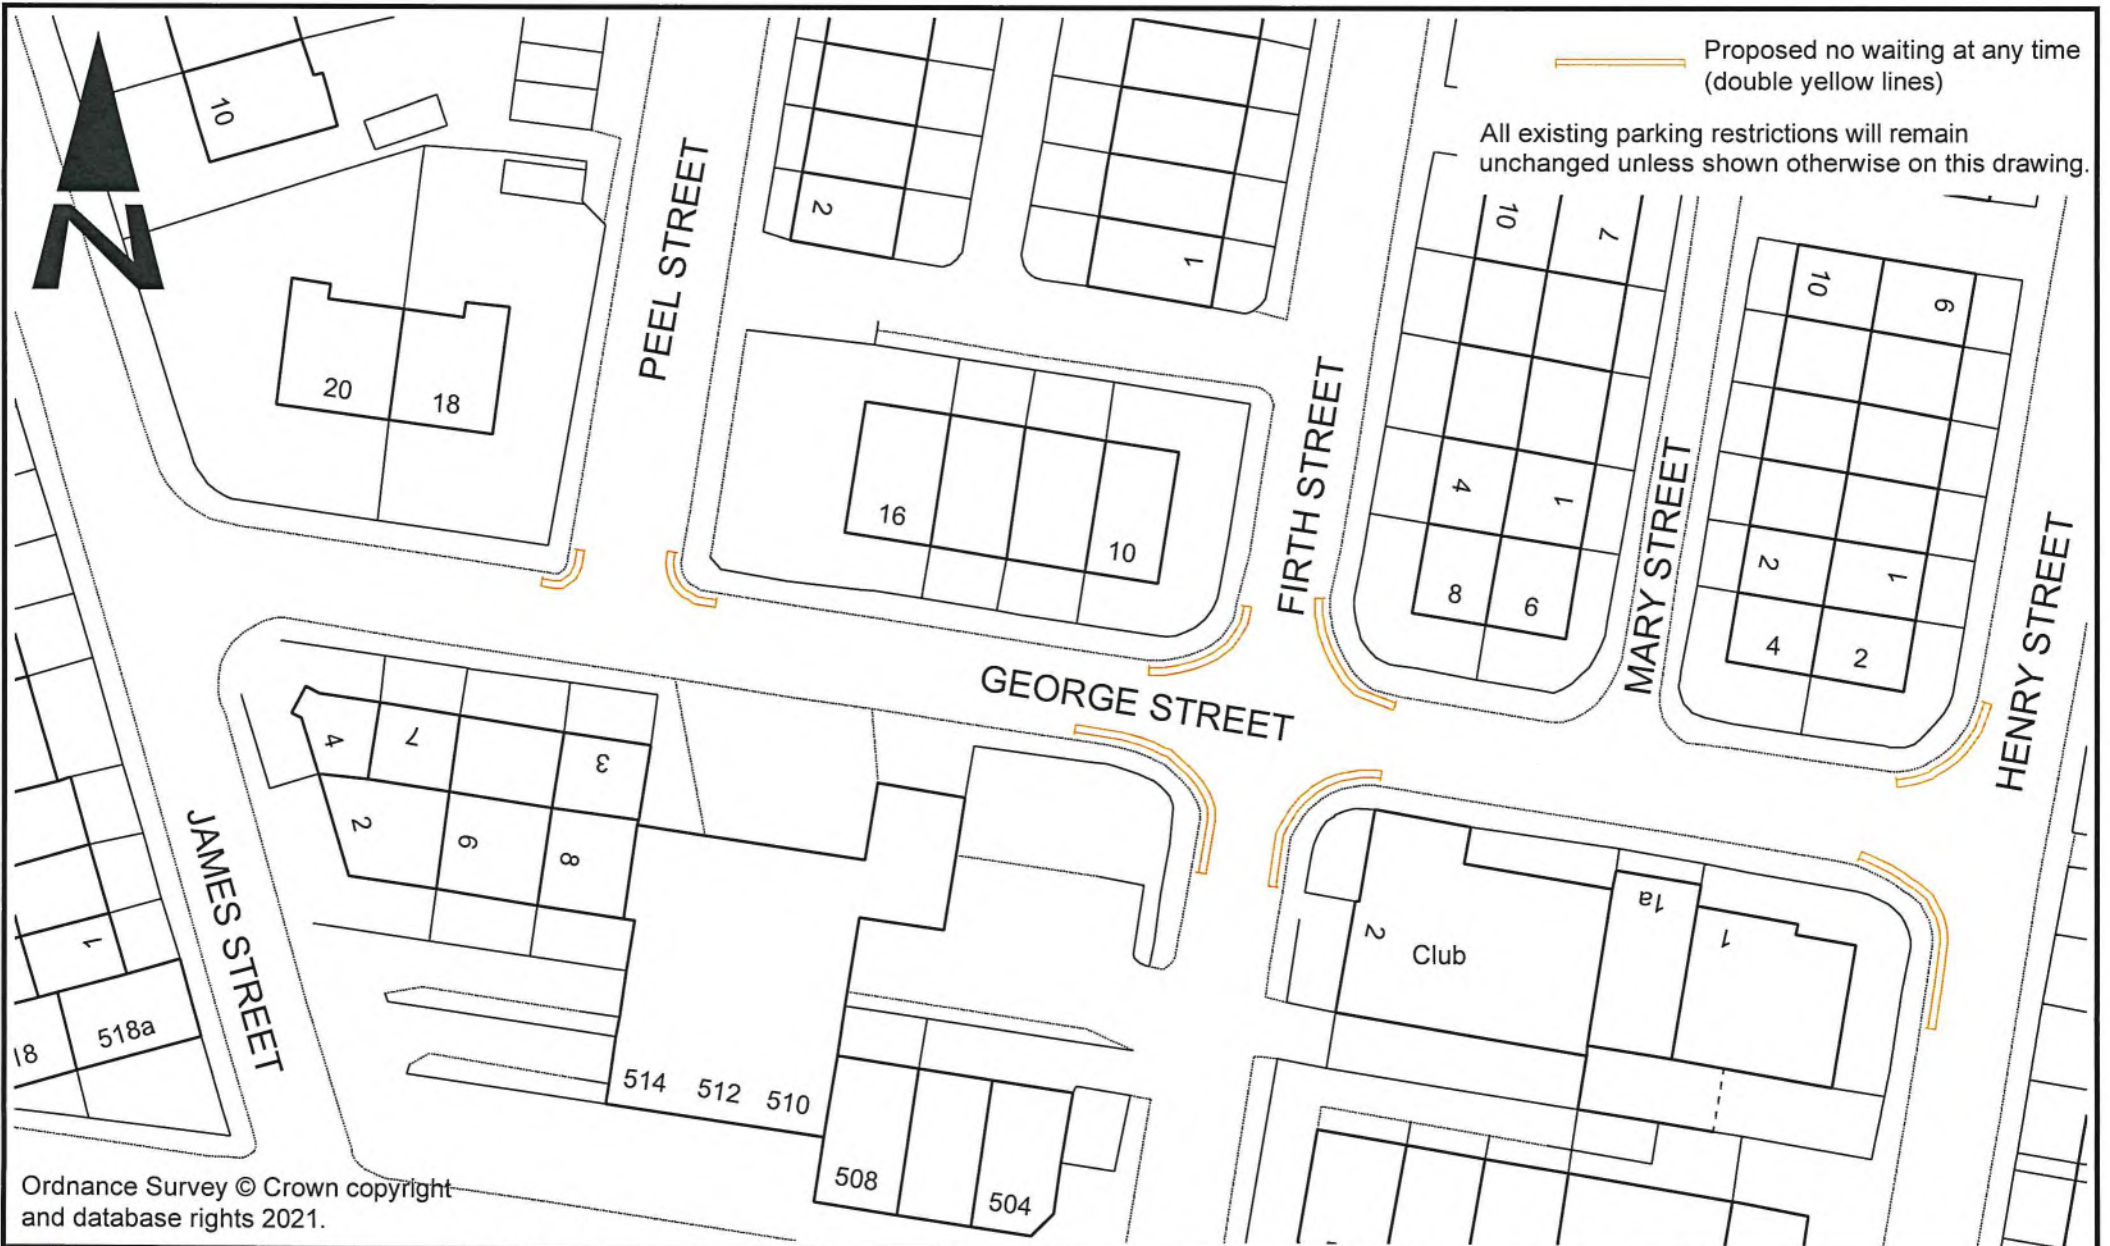


Ordnance Survey © Crown copyright and database rights 2021.

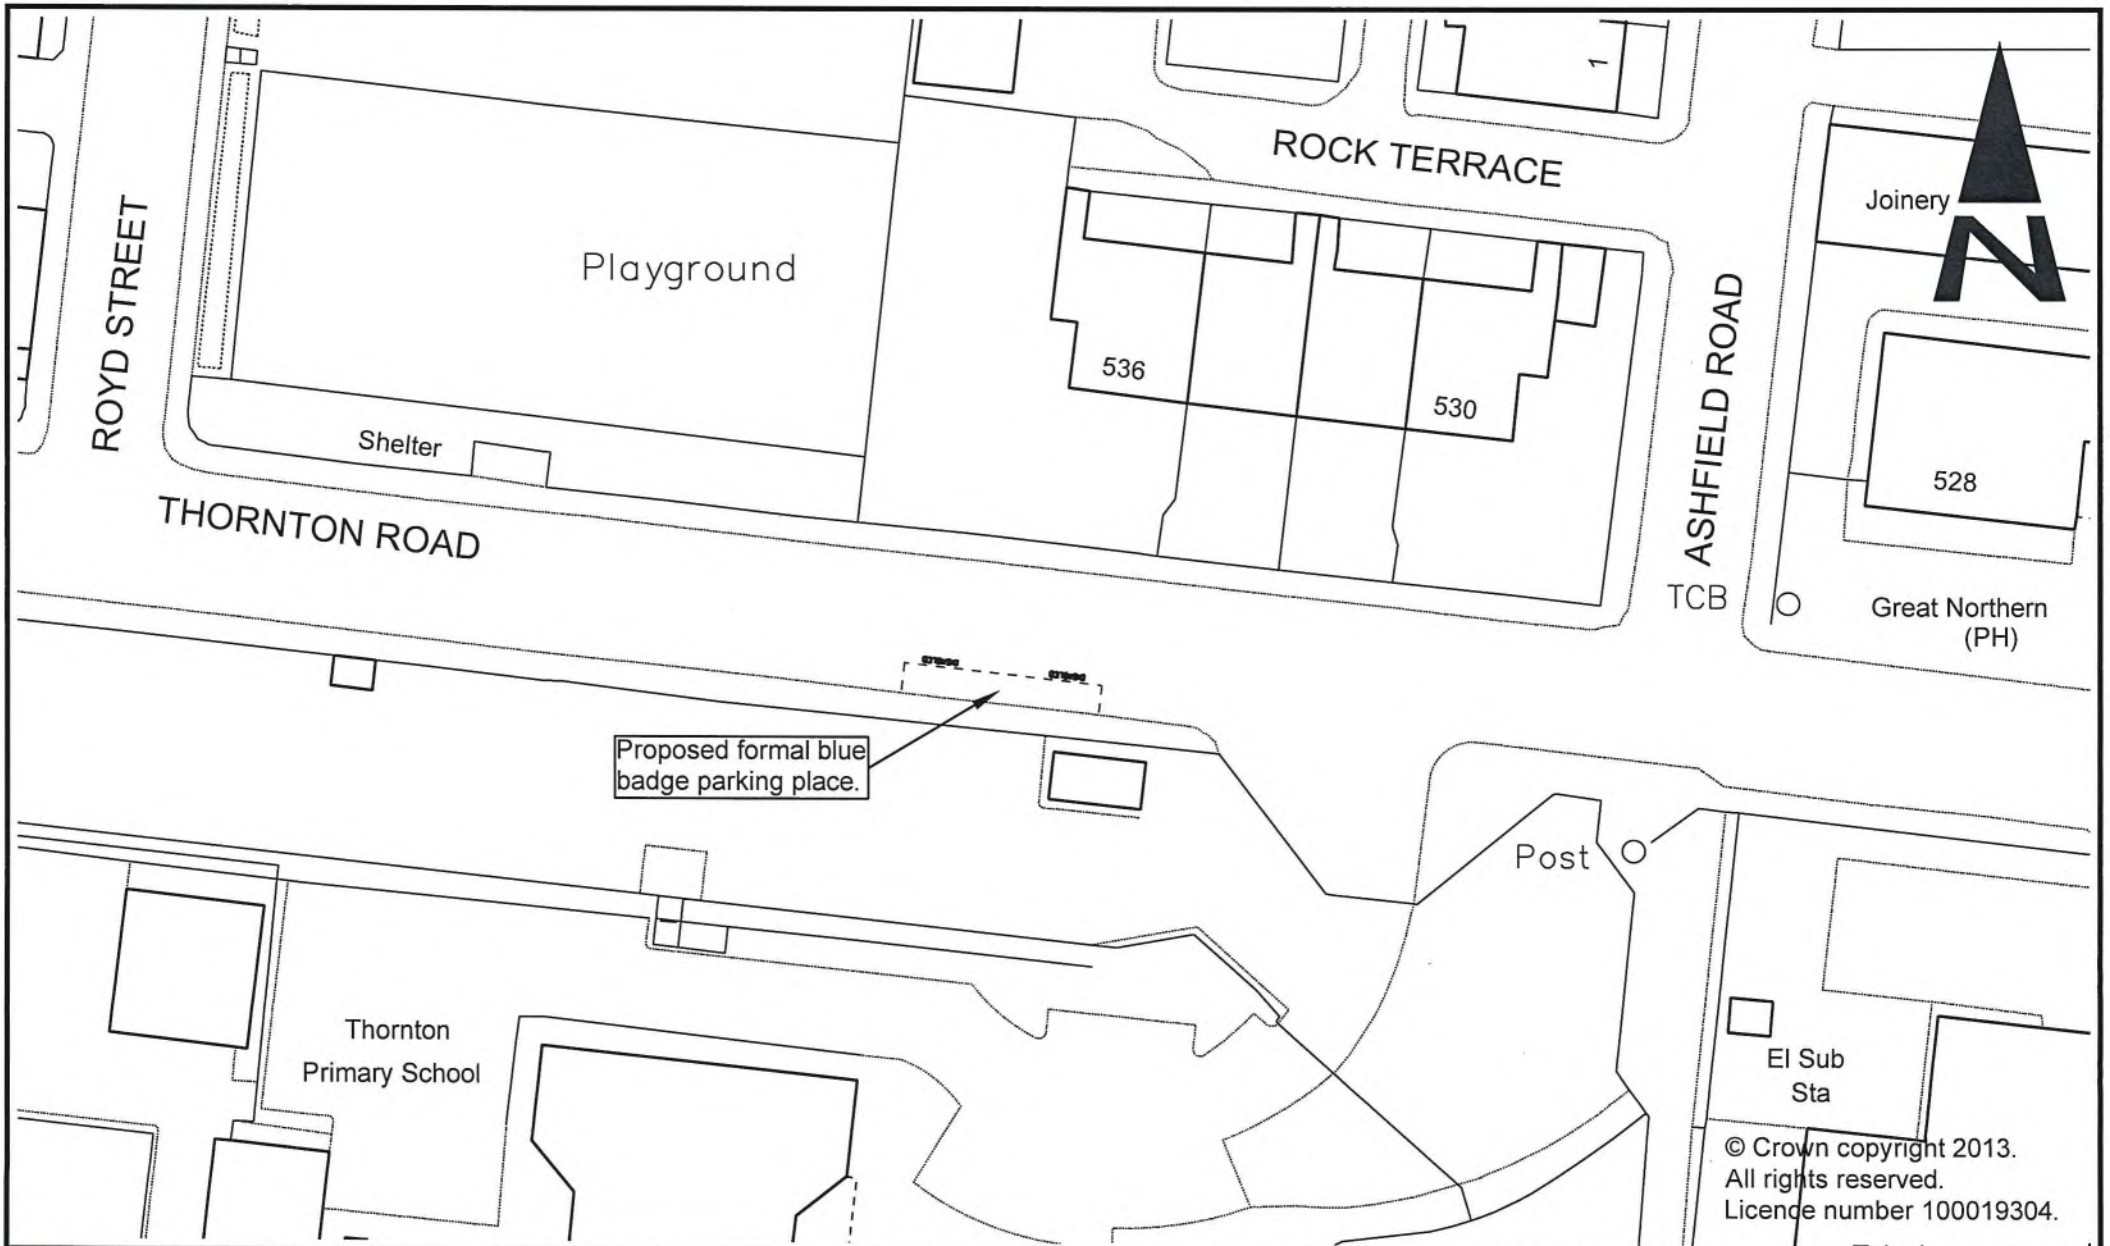

© Crown copyright 2013.
 All rights reserved.
 Licence number 100019304.


<p>City of BRADFORD METROPOLITAN DISTRICT COUNCIL</p> <p>Department of Place Strategic Director: David Shepherd</p>	<p>Design Office Planning, Transportation & Highways Service Traffic & Highways Unit 4th Floor Britannia House Hall Ings Bradford BD1 1HX</p>	<p>Project BRADFORD WEST CONSTITUENCY TRAFFIC REGULATION ORDER 2022/23</p>	<p>Client</p>	<p>A Original</p>	<p>MAG 10.10.22</p>	<p>Engineer to Contract Richard Gelder B.Eng(Hons), I.Eng, MICE</p>	<p>Design MAG</p>	<p>Drawn MAG</p>	<p>Checked Approved</p>	<p>Released Date</p>	<p>Drawing Title THORNTON ROAD, THORNTON</p>
				<p>Revision</p>	<p>Initials Date</p>	<p>Scale(s) @ A4 1:500</p>	<p>Drawing No. HS/TRSS/105335/CON-26A</p>				

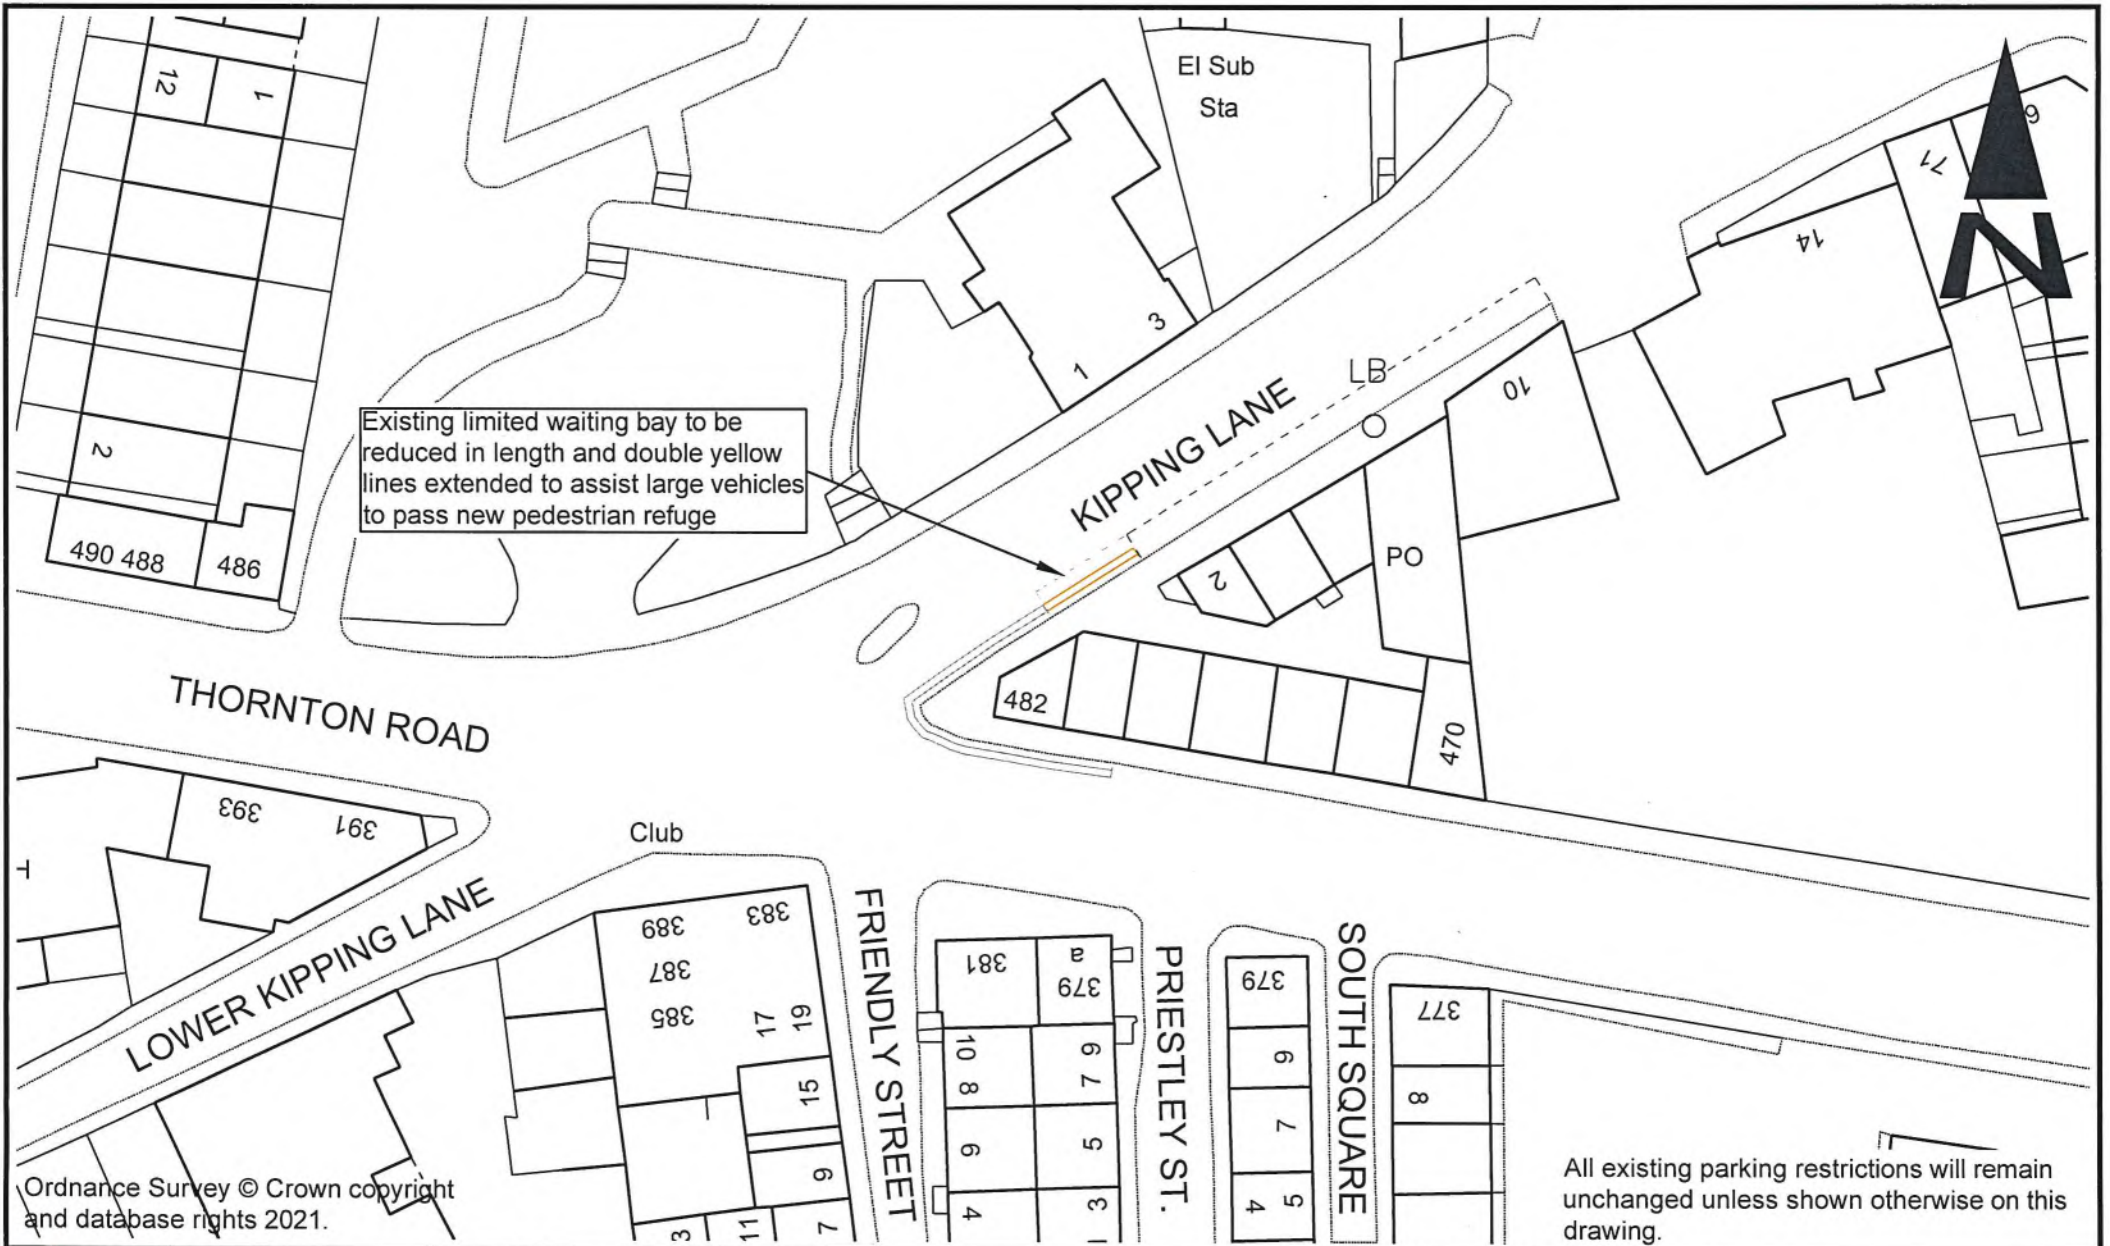

Existing limited waiting bay to be reduced in length and double yellow lines extended to assist large vehicles to pass new pedestrian refuge

Ordnance Survey © Crown copyright and database rights 2021.

All existing parking restrictions will remain unchanged unless shown otherwise on this drawing.

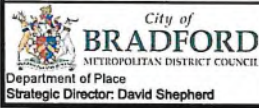

Design Office
 Planning, Transportation & Highways Service
 Traffic & Highways Unit
 4th Floor
 Britannia House
 Hall Ings
 Bradford
 BD1 1HX

Project
**BRADFORD WEST CONSTITUENCY
 TRAFFIC REGULATION ORDER 2022/23**


Client

A	Original	MAG	10.10.22
	Revision	Initis	Date


Design	MAG	Drawn	MAG	Checked	Released
Scale(s)	@ A4	1:500	Approved		Date
Engineer to Contract Richard Gelder B.Eng(Hons), I.Eng, MICE					

Drawing Title
KIPPING LANE, THORNTON


Drawing No.
 HS/TRSS/105335/CON-27A

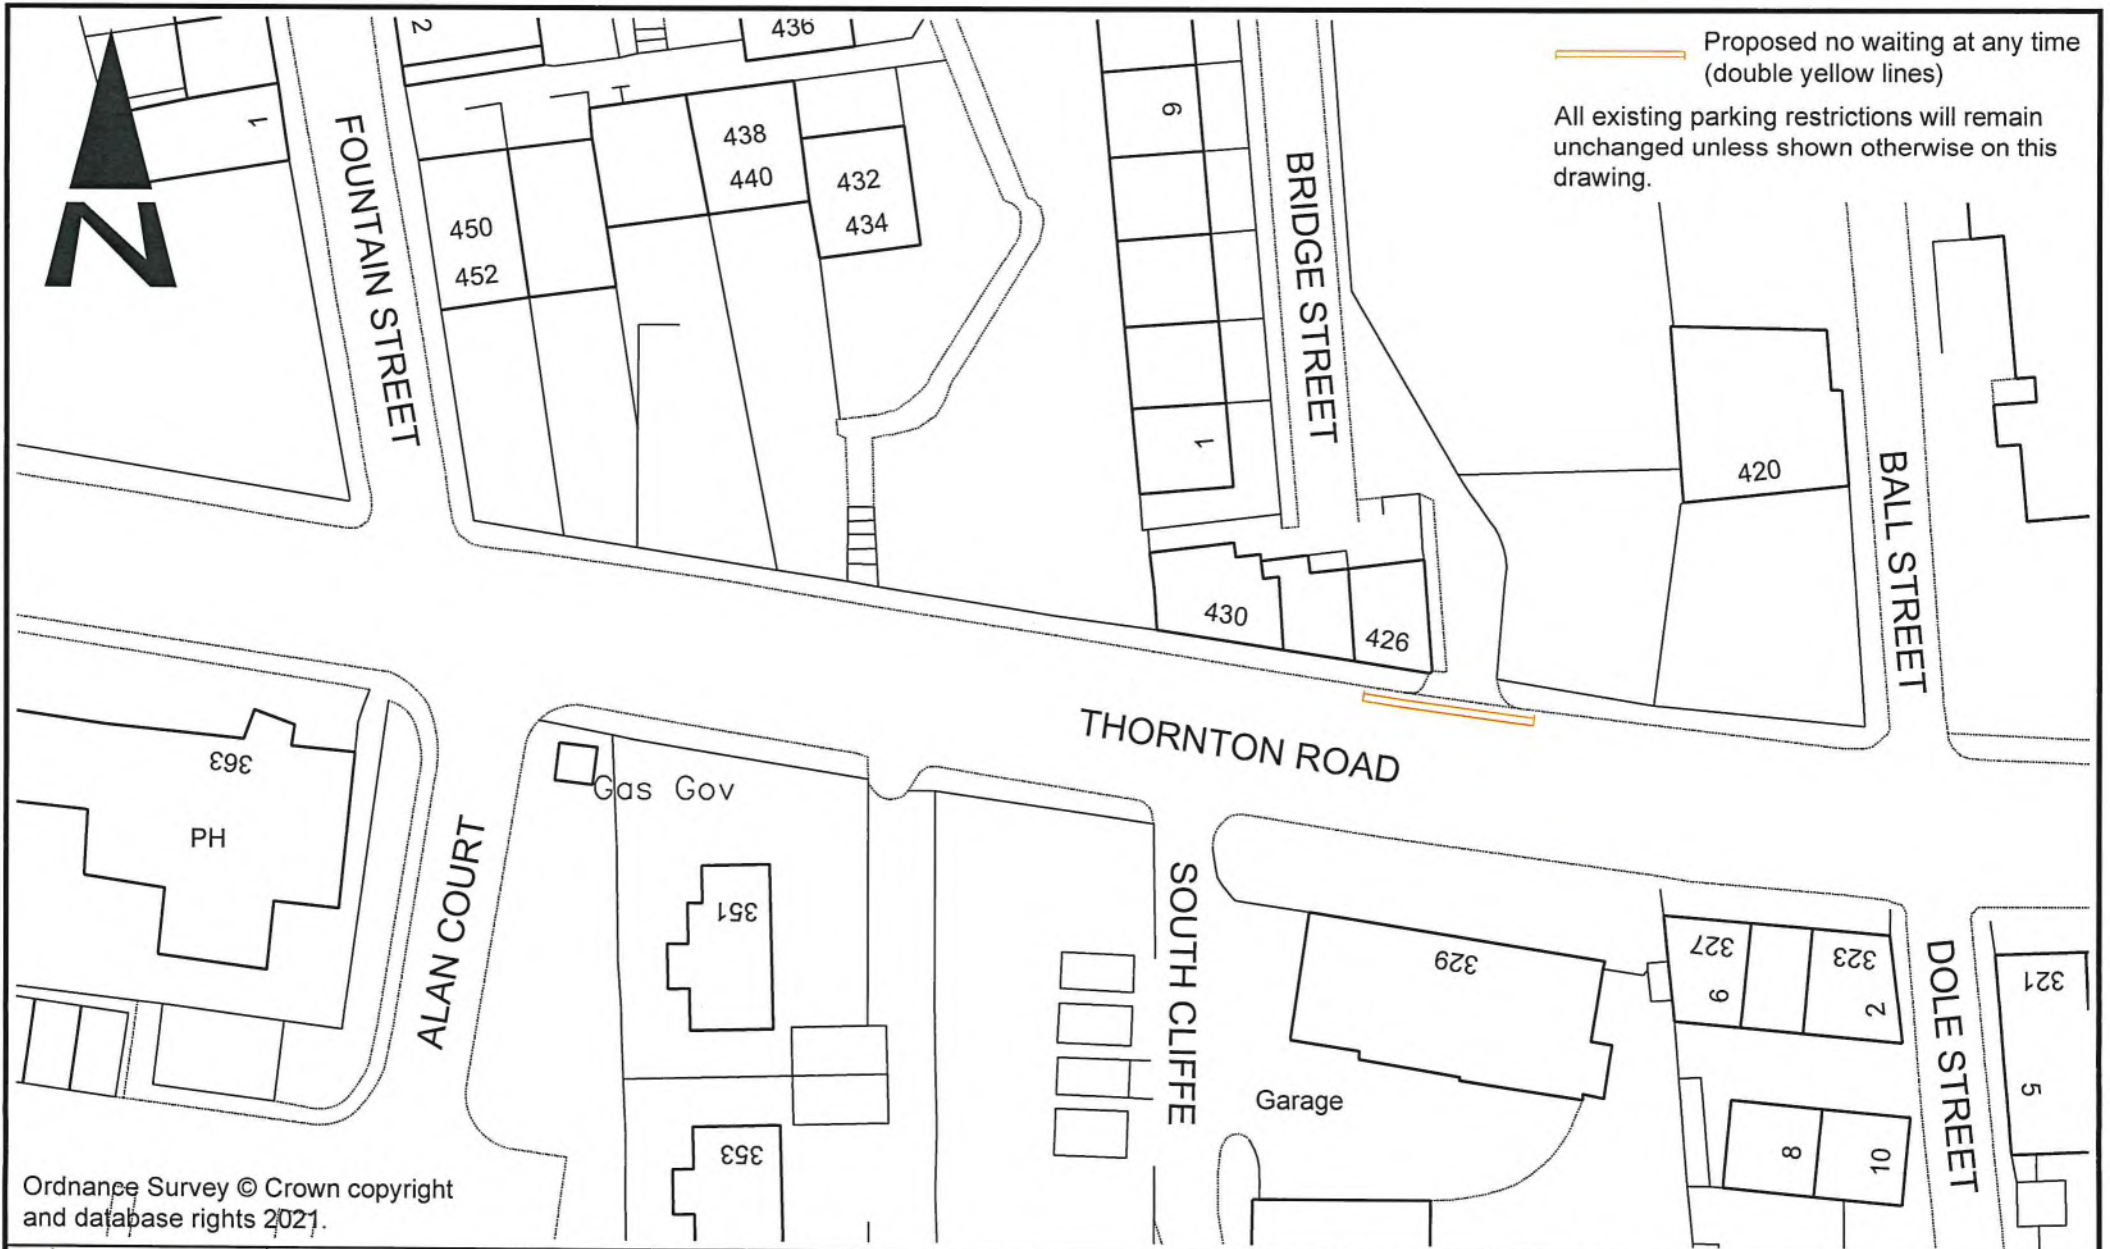

Ordnance Survey © Crown copyright and database rights 2021.

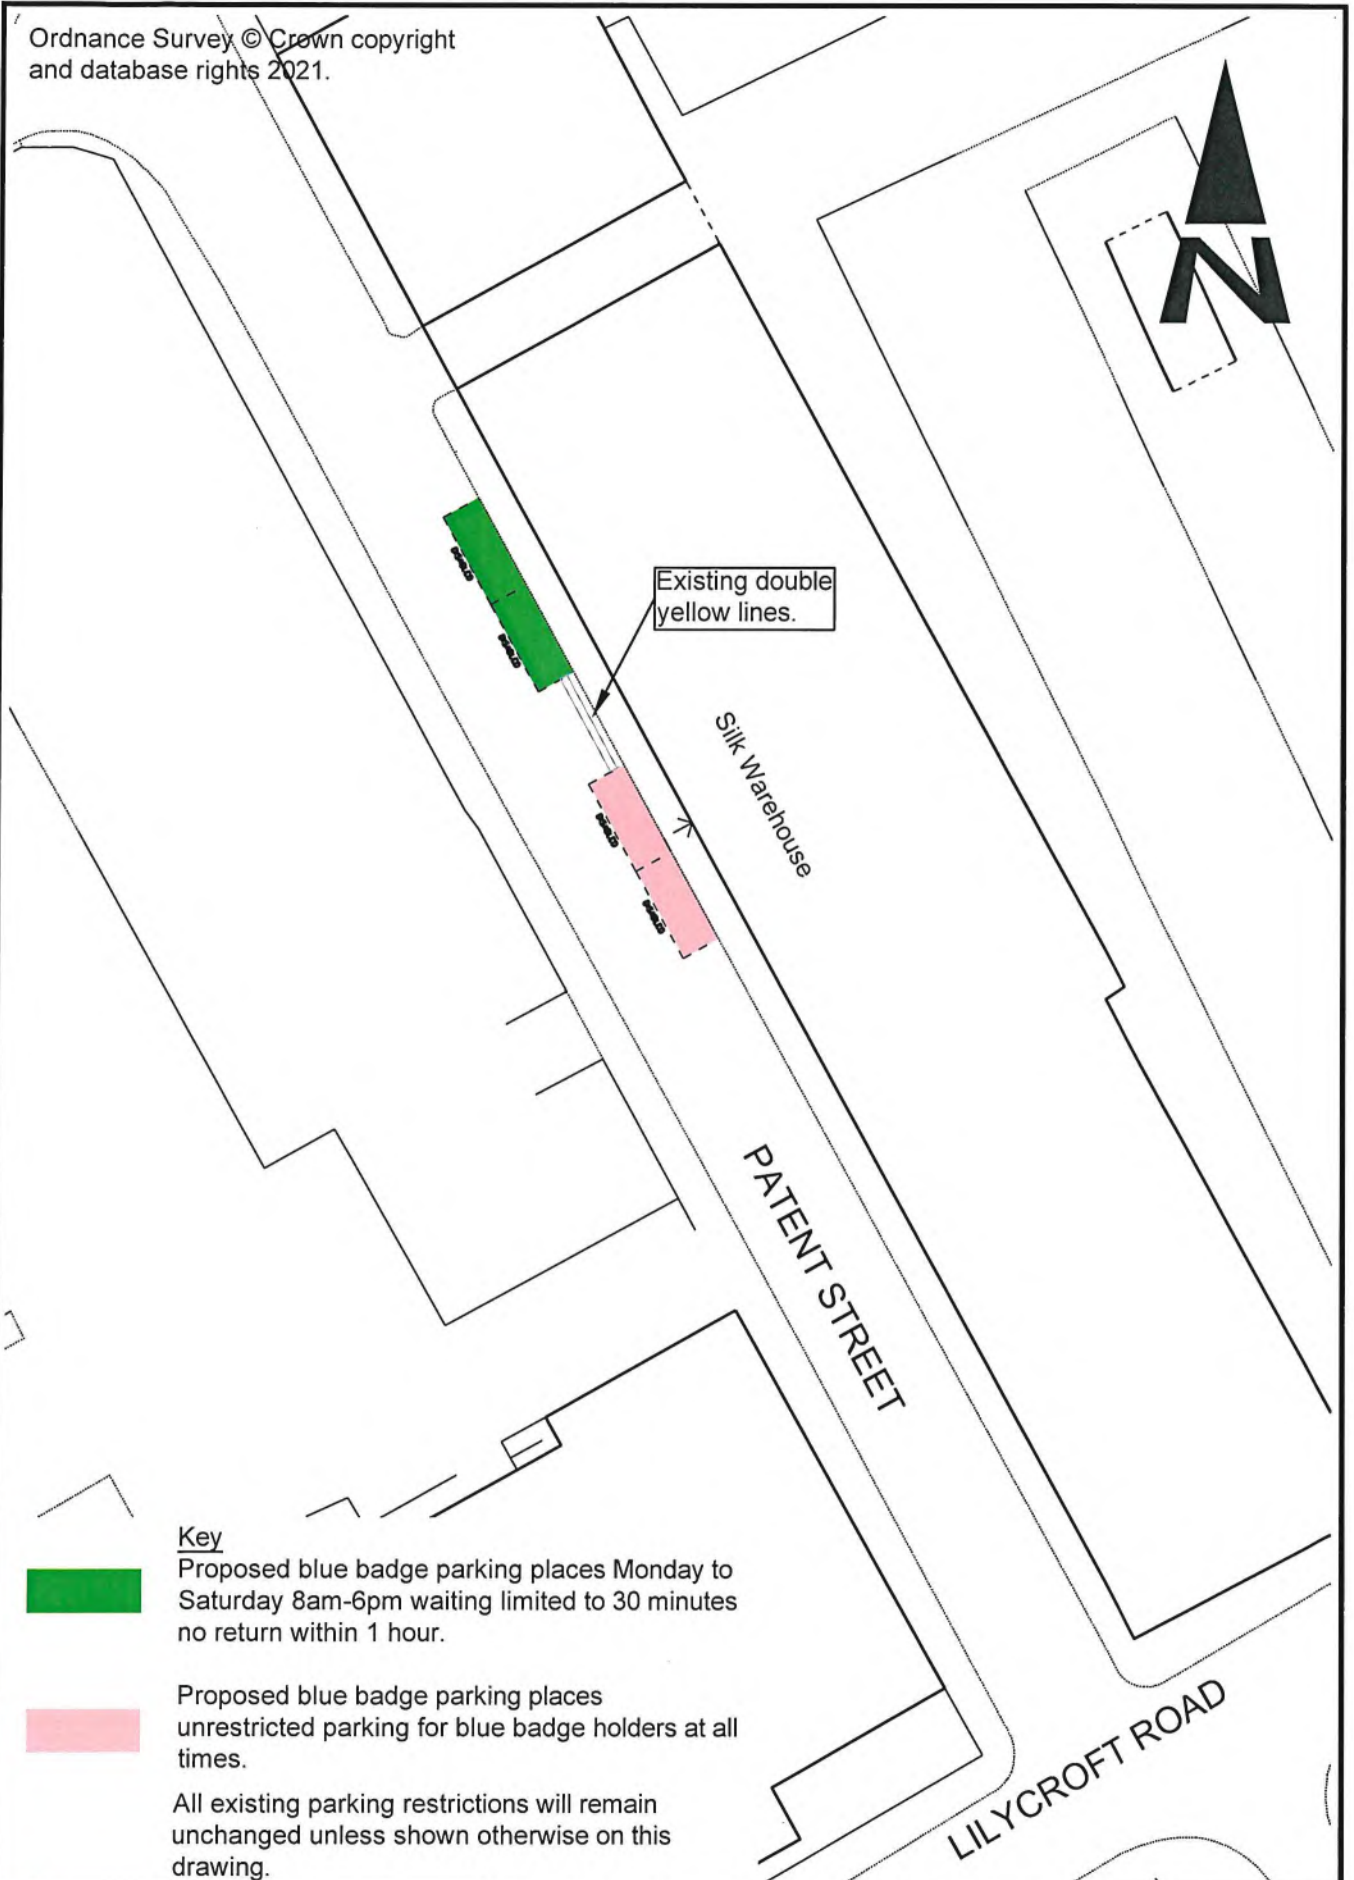


Key

 Proposed blue badge parking places Monday to Saturday 8am-6pm waiting limited to 30 minutes no return within 1 hour.


 Proposed blue badge parking places unrestricted parking for blue badge holders at all times.

All existing parking restrictions will remain unchanged unless shown otherwise on this drawing.


 <p>City of BRADFORD METROPOLITAN DISTRICT COUNCIL</p> <p>Department of Place Strategic Director: David Shepherd</p> <p><small>Issue Only</small> Planning, Transportation & Highways Service Traffic & Highways Unit 4th Floor Britannia House Hall Ings Bradford BD1 1HX</p>				Design MAG	Drawn MAG	Checked	Released	Project BRADFORD WEST CONSTITUENCY TRAFFIC REGULATION ORDER 2022/23
				Scale(s) @ A4 1:500	Approved		Date	Drawing Title PATENT STREET, BRADFORD
	A	Original	MAG	11.10.22	Engineer to Contract			Drawing No. HS/TRSS/105335/CON-29A
		Revision	Initls	Date	Richard Gelder B.Eng(Hons), I.Eng, MICE			
	Client							




Ordnance Survey © Crown copyright
and database rights 2021.

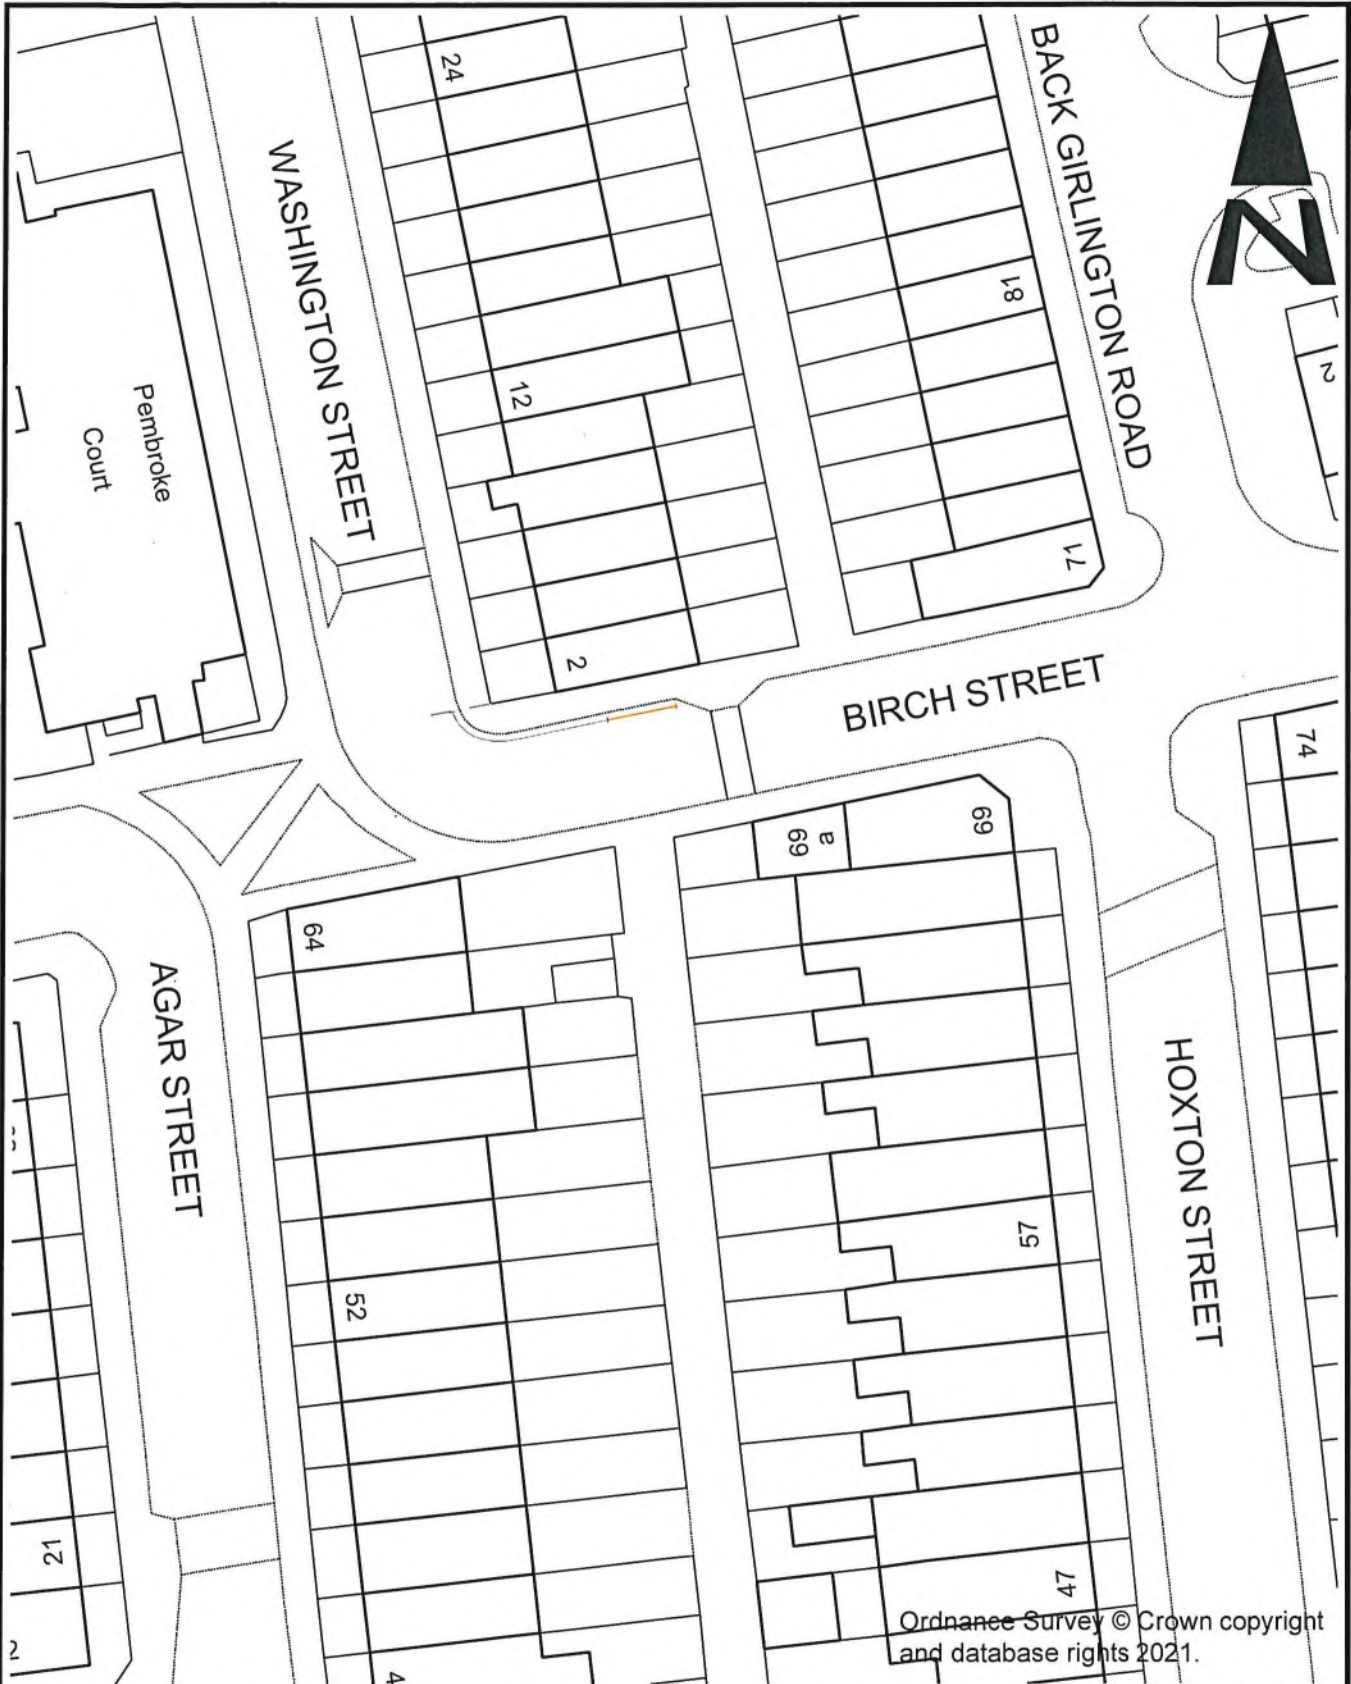


Ordnance Survey © Crown copyright and database rights 2021.

 Proposed extension to the existing no waiting Monday to Friday 6am-5pm (single yellow line) restriction.

 Existing no waiting Monday to Friday 6am-5pm.

All existing parking restrictions will remain unchanged unless shown otherwise on this drawing.

 City of BRADFORD METROPOLITAN DISTRICT COUNCIL Department of Place Strategic Director: David Shepherd			Design MAG	Drawn MAG	Checked	Released	Project BRADFORD WEST CONSTITUENCY TRAFFIC REGULATION ORDER 2022/23
			Scale(s) @ A4 1:500		Approved	Date	Drawing Title BIRCH STREET, BRADFORD
	A Original	MAG	11.10.22	Engineer to Contract Richard Gelder B.Eng(Hons), I.Eng, MICE			Drawing No. HS/TRSS/105335/CON-31A
Revision	Initials	Date					
Client							

Design Office
 Planning, Transportation & Highways Service
 Traffic & Highways Unit
 4th Floor
 Britannia House
 Hall Ings
 Bradford
 BD1 1HX



Proposed disabled persons parking place 6.6m x 2.7m.

KENSINGTON STREET

BACK KENSINGTON STREET

WOODLANDS TERRACE


© Crown copyright 2013.
All rights reserved.
Licence number 100019304.



Department of Place
Strategic Director: David Shepherd
Design Office
Planning, Transportation & Highways Service
Traffic & Highways Unit
4th Floor
Britannia House
Hall Ings
Bradford
BD1 1HX


Design	MAG	Drawn	MAG	Checked	Released
Scale(s) @ A4	1:500		Approved	Date	
A Original	MAG	11.10.22	Engineer in Contract		
Revision	Initls	Date	Richard Gelder B.Eng(Hons), I.Eng, MICE		
Client					

Project	BRADFORD WEST CONSTITUENCY TRAFFIC REGULATION ORDER 2022/23
Drawing Title	KENSINGTON STREET, GIRLINGTON
Drawing No.	HS/TRSS/105335/CON-32A

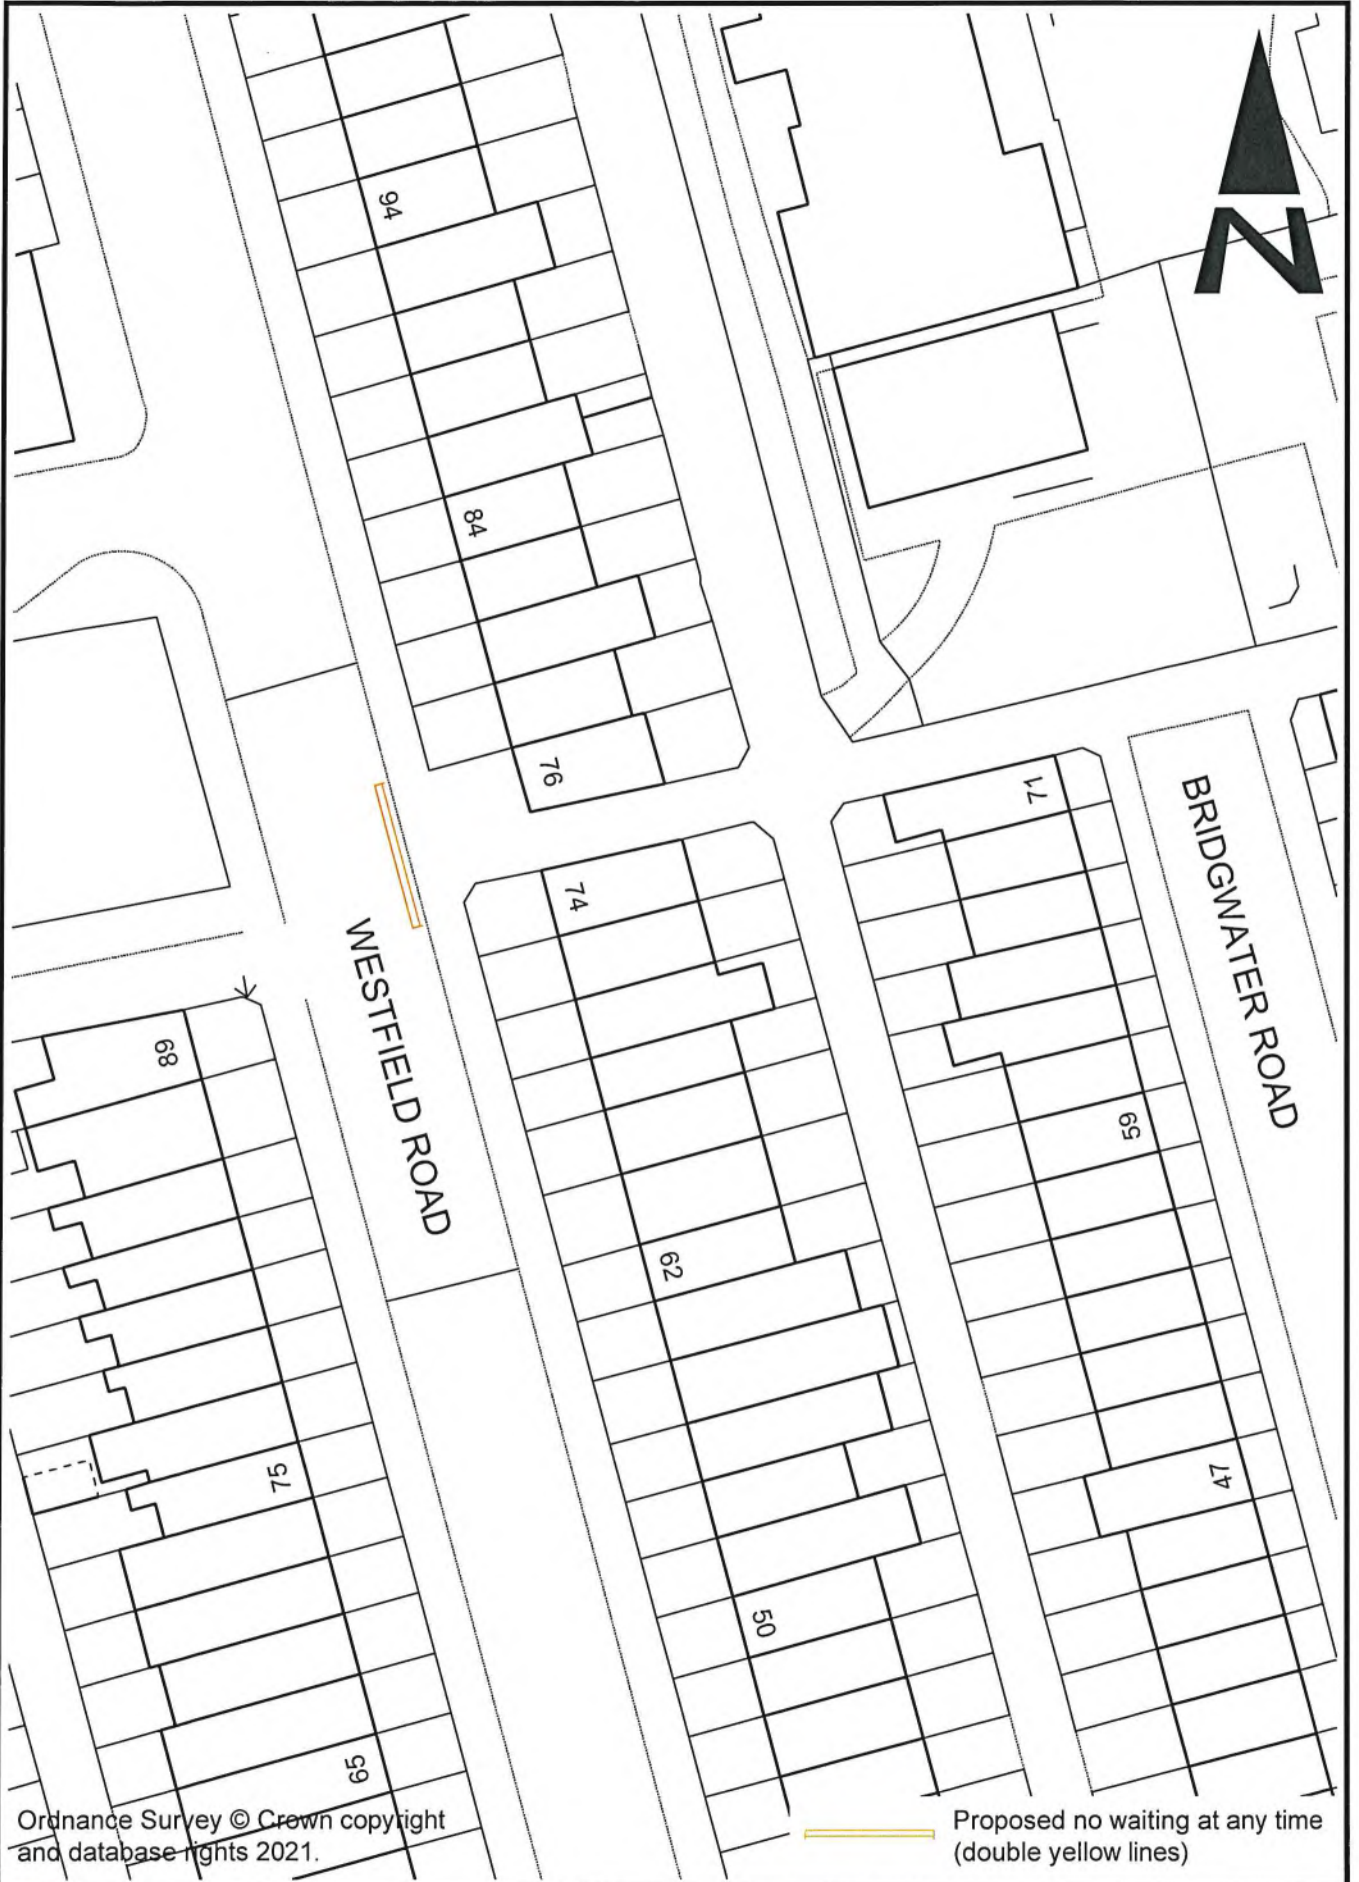


Ordnance Survey © Crown copyright and database rights 2021.

Proposed no waiting at any time (double yellow lines)


 City of BRADFORD METROPOLITAN DISTRICT COUNCIL Department of Place Strategic Director: David Shepherd	Design	MAG	Drawn	MAG	Checked	Released	Project	BRADFORD WEST CONSTITUENCY TRAFFIC REGULATION ORDER 2022/23
	Scale(s) @ A4	1:500	Approved		Date		Drawing Title	WESTFIELD ROAD, TOLLER, BRADFORD
	Revision	Initials	Date	Engineer in Contract			Client	Drawing No.
Original A Original MAG 12.10.22		Inits Date MAG 12.10.22		Richard Gelder B.Eng(Hons), I.Eng, MICE				

All existing parking restrictions will remain unchanged unless shown otherwise on this drawing.

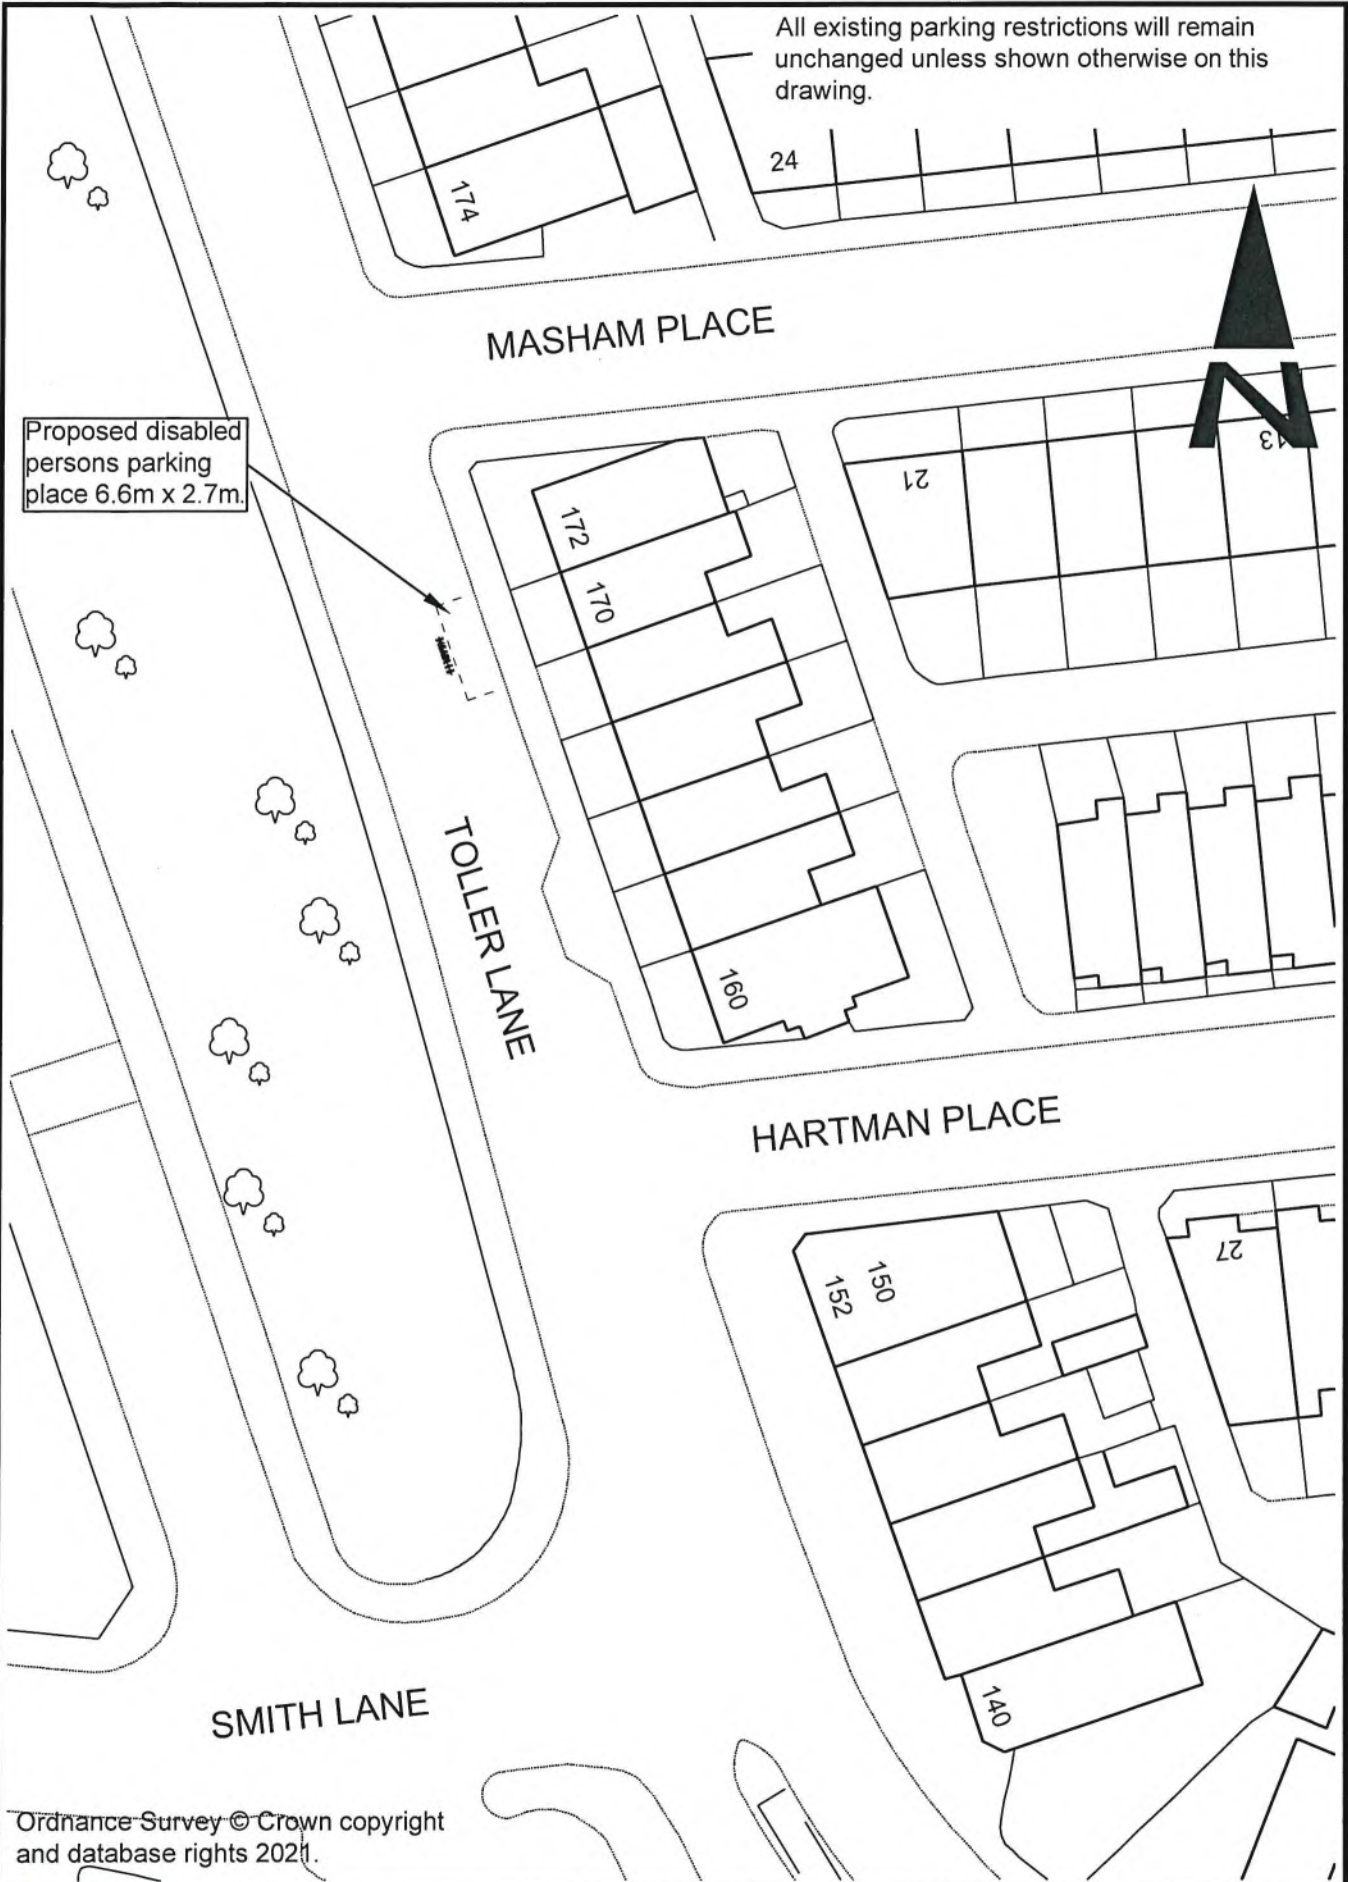

Proposed disabled persons parking place 6.6m x 2.7m.

Ordnance Survey © Crown copyright and database rights 2021.


City of BRADFORD
 METROPOLITAN DISTRICT COUNCIL
 Department of Place
 Strategic Director: David Shepherd
 Design Office:
 Planning, Transportation & Highways Service
 Traffic & Highways Unit
 4th Floor
 Britannia House
 Hall Ings
 Bradford
 BD1 1HX


			Design MAG	Drawn MAG	Checked	Released
			Scale(s) @ A4 1:500		Approved	Date
A	Original	MAG	12.10.22	Engineer to Contract		
	Revision	Initials	Date	Richard Gelder B.Eng(Hons), I.Eng, MICE		
Client						

Project	BRADFORD WEST CONSTITUENCY TRAFFIC REGULATION ORDER 2022/23
Drawing Title	TOLLER LANE, BRADFORD
Drawing No.	HS/TRSS/105335/CON-34A



Ordnance Survey © Crown copyright and database rights 2021.

<p>City of BRADFORD METROPOLITAN DISTRICT COUNCIL Department of Place Strategic Director: David Shepherd</p>	<p>Design Office Planning, Transportation & Highways Service Traffic & Highways Unit 4th Floor Britannia House Hall Ings Bradford BD1 1HX</p>	<p>Project BRADFORD WEST CONSTITUENCY TRAFFIC REGULATION ORDER 2022/23</p>	<p>Client</p>	<p>A Original</p>	<p>MAG 06.10.22</p>	<p>Engineer to Contract Richard Gelder B.Eng(Hons), I.Eng, MICE</p>	<p>Design MAG Scale(s) @ A4 1:500</p>	<p>Drawn MAG Approved</p>	<p>Checked</p>	<p>Released</p>	<p>Drawing Title ST. MARGARET'S TERRACE, BRADFORD</p>
				<p>Revision</p>	<p>Initials Date</p>						

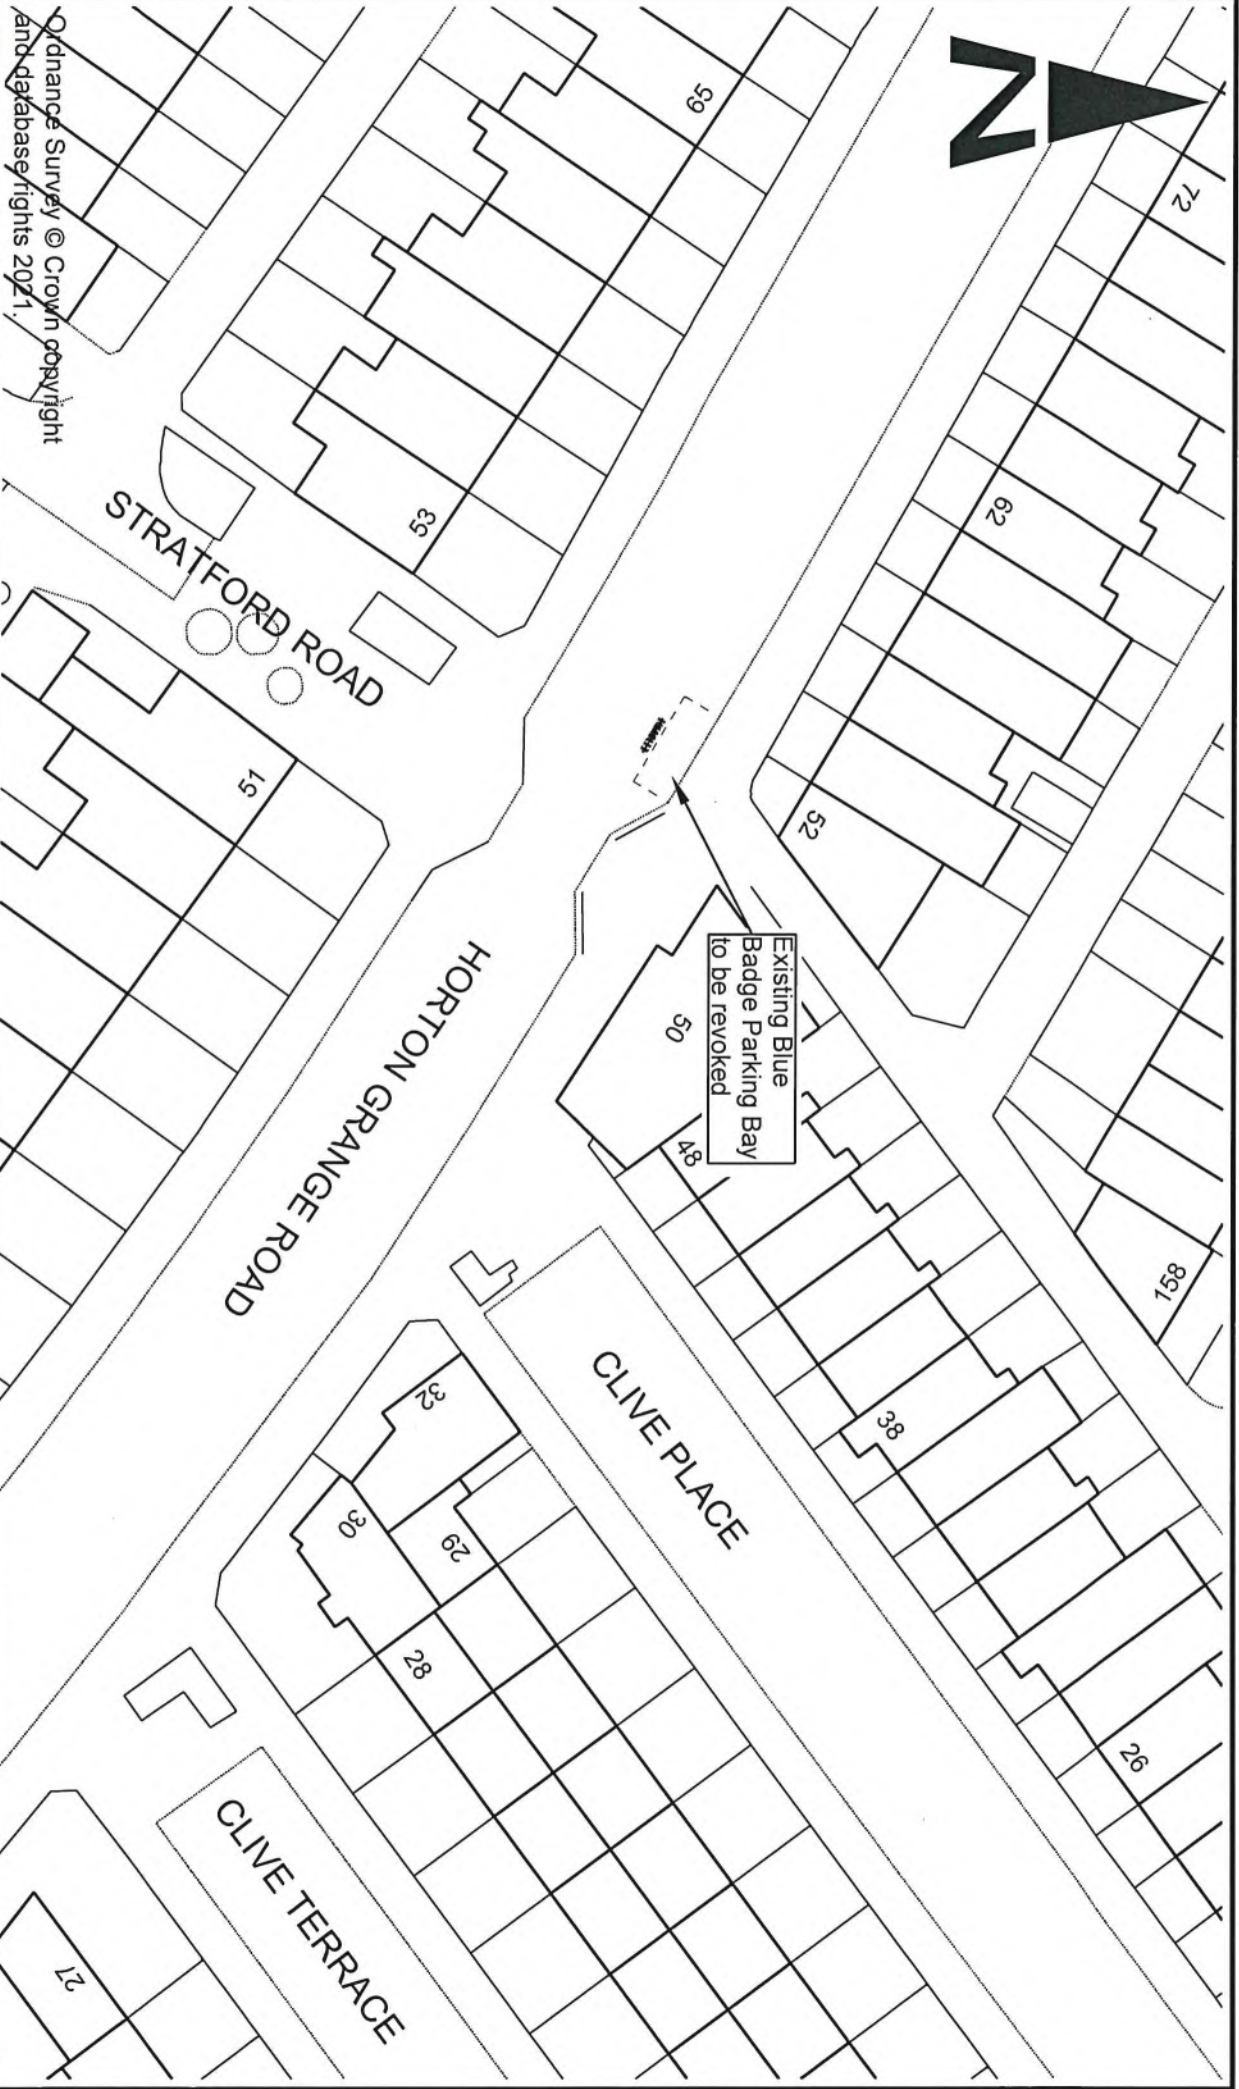

Ordinance Survey © Crown copyright
and database rights 2021.

City of
BRADFORD
METROPOLITAN DISTRICT COUNCIL
Department of Place
Strategic Director David Shepherd

Planning, Transportation & Highways Service
Development & Highways Unit
Planning
Housing
Business House
B01 1st


Project
**BRADFORD WEST CONSTITUENCY
TRAFFIC REGULATION ORDER 2022/23**

Revision	Author	Date
A/Original	MAG	06/10/22

Design	Drawn	Checked	Released
MAG	MAG		
Scale(s) 1:500	Approved	Date	
Engineer in Charge	Richard Golder B Eng(Hons), LEgng, MICE		

Drawing Title
HORTON GRANGE ROAD, BRADFORD
Drawing No.
HS/TRSS/105335/CON-36A

All existing parking restrictions will remain unchanged unless shown otherwise on this drawing.

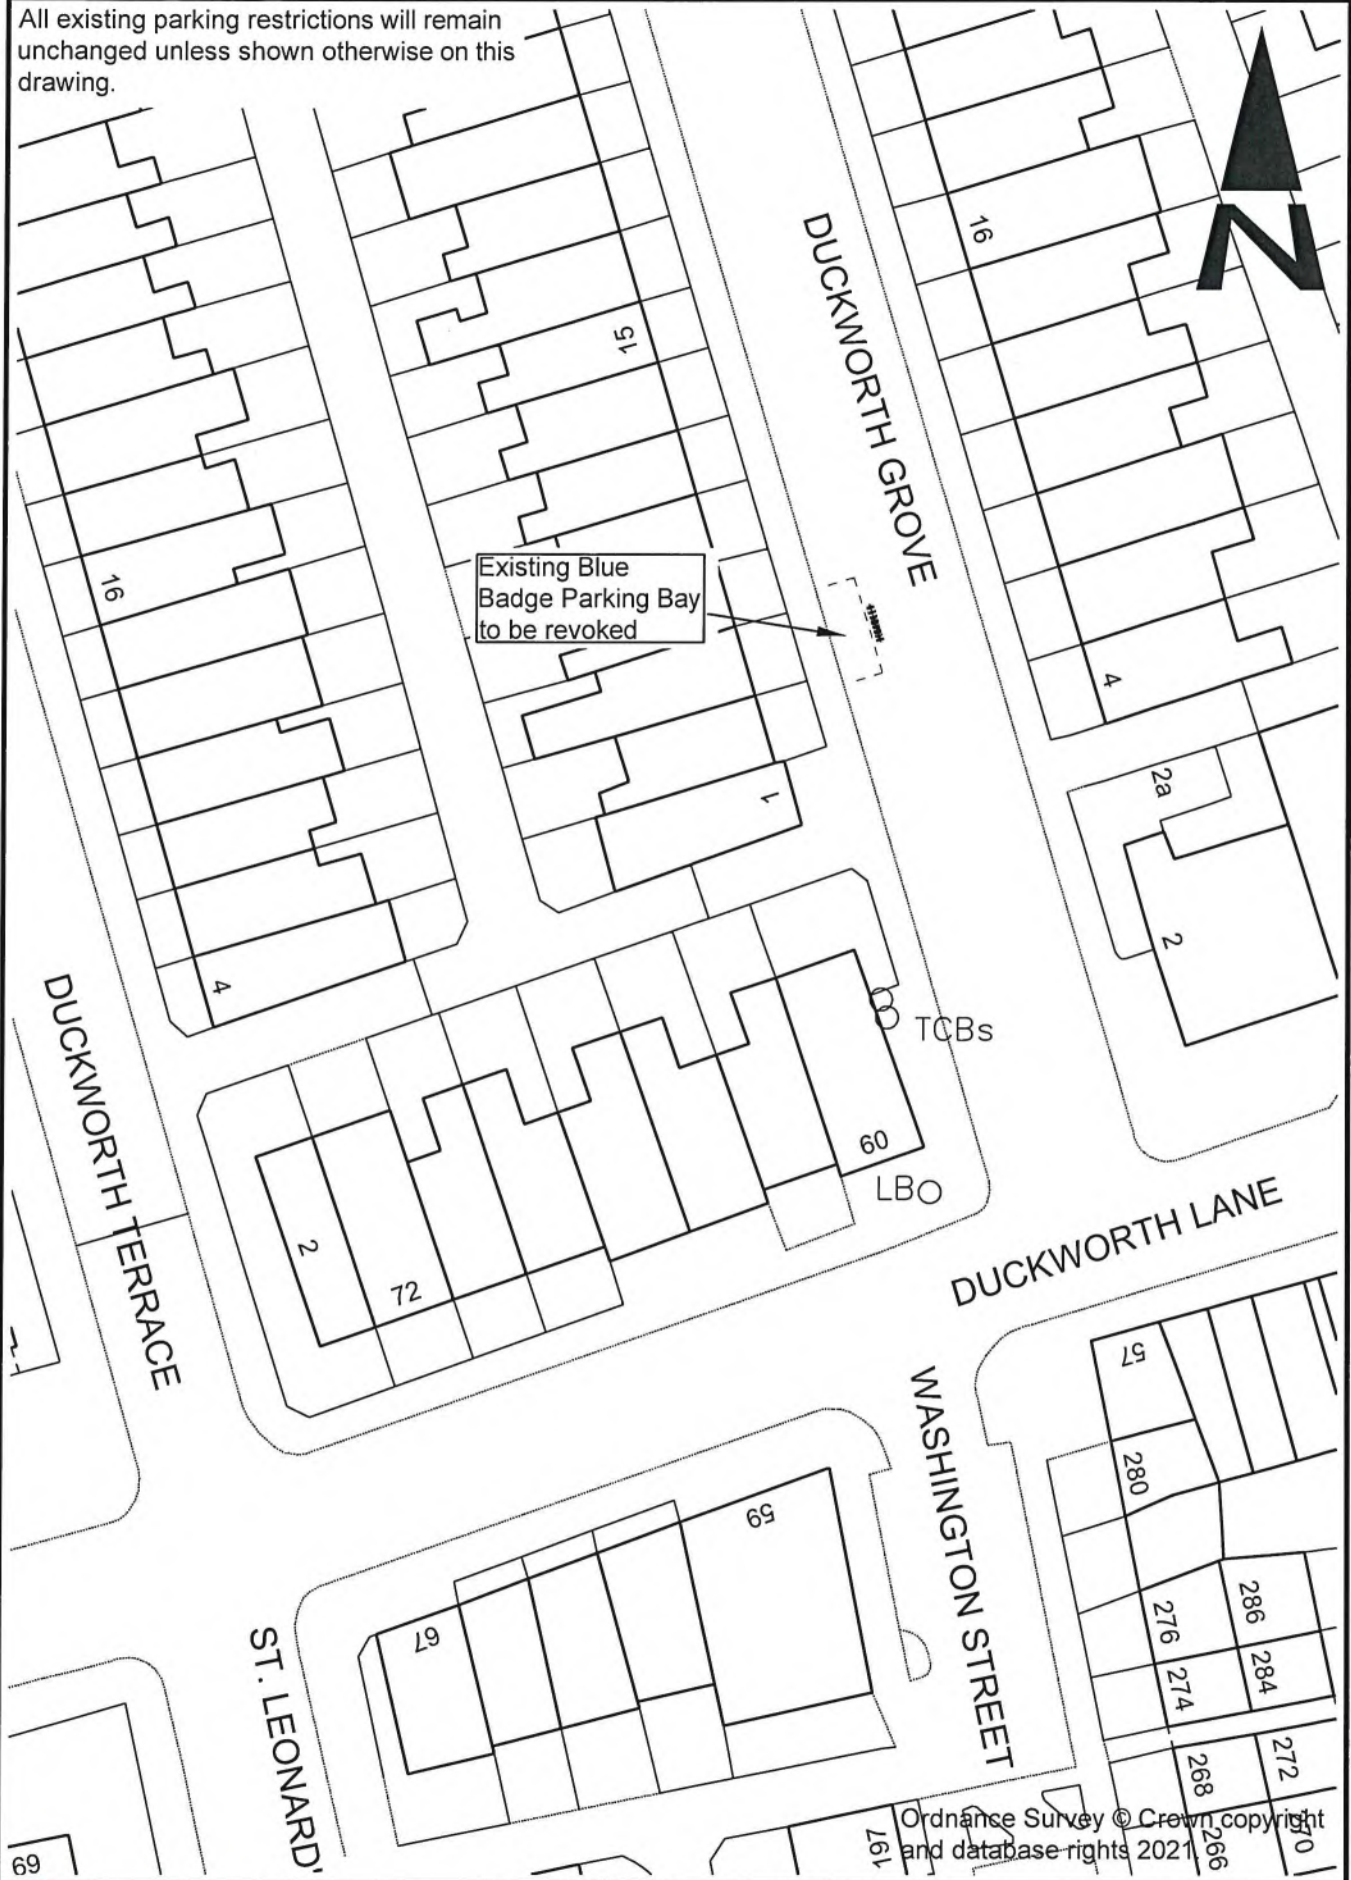


Ordnance Survey © Crown copyright and database rights 2021

<p>City of BRADFORD METROPOLITAN DISTRICT COUNCIL</p> <p>Department of Place Strategic Director: David Shepherd</p> <p>Design Office Planning, Transportation & Highways Service Traffic & Highways Unit 4th Floor Britannia House Hall Ings Bradford BD1 1HX</p>				Design MAG	Drawn MAG	Checked	Released	Project BRADFORD WEST CONSTITUENCY TRAFFIC REGULATION ORDER 2022/23
				Scale(s) @ A4 1:500	Approved		Date	Drawing Title DUCKWORTH GROVE, BRADFORD
	A Original	MAG	11.10.22	Engineer to Contract	Richard Gelder B.Eng(Hons), I.Eng, MICE			Drawing No. HS/TRSS/105335/CON-37A
	Revision	Init	Date					
Client								



Ordnance Survey © Crown copyright and database rights 2021.

All existing parking restrictions will remain unchanged unless shown otherwise on this drawing.


City of BRADFORD
 METROPOLITAN DISTRICT COUNCIL
 Department of Place
 Strategic Director: David Shepherd
 Design Office
 Planning, Transportation & Highways Service
 Traffic & Highways Unit
 4th Floor
 Britannia House
 Hall Ings
 Bradford
 BD1 1HX

Design	MAG	Drawn	MAG	Checked	Released
Scale(s) @ A4	1:500		Approved	Date	
Revision	Initials	Date	Engineer in Charge Richard Gelder B.Eng(Hons), I.Eng, MICE		
Client					

Project	BRADFORD WEST CONSTITUENCY TRAFFIC REGULATION ORDER 2022/23
Drawing Title	JESMOND AVENUE, BRADFORD
Drawing No.	HS/TRSS/105335/CON-38A

CITY OF BRADFORD METROPOLITAN DISTRICT COUNCIL

ROAD TRAFFIC REGULATION ACT 1984

(WAITING LOADING AND PARKING) (CONSOLIDATION)

(AMENDMENT NO. **) ORDER 20**

*****105335 BRADFORD WEST AREA 22/23*****

SEALED: *****

OPERATIVE: *****

REFERENCE: CORP/PCD/AK/413229

Director of Legal and Governance
City of Bradford
Metropolitan District Council
City Hall
Bradford
West Yorkshire
BD1 1HY