

**CITY OF BRADFORD METROPOLITAN DISTRICT COUNCIL
(MOVING TRAFFIC) (CONSOLIDATION)
(AMENDMENT NO.*) ORDER 202***

104993 B6265 BRADFORD ROAD, BINGLEY

NOTICE is hereby given that City of Bradford Metropolitan District Council proposes to make the above Order under their powers contained in the Road Traffic Regulation Act 1984 the general effect of which will be to introduce the following: -

1. **Prohibition of Access (except for Access)** on lengths of Healey Avenue, Ashley Road, Ashfield Crescent, Southfield Road, Southlands Avenue and Southlands Grove.

A copy of the draft Order together with a map showing the affected roads and the Statement of Reasons for proposing to make the Order may be examined during normal office hours at the Customer Services Reception, Ground Floor, City Hall, Bradford BD1 1HY or at Bingley Town Hall examined on the council web site at <https://www.bradford.gov.uk/transport-and-travel/highways/traffic-regulation-order> or obtained from David Trick, Senior Engineer, Traffic and Highways (North) by telephone on 01535 618256 or by email david.trick@bradford.gov.uk quoting reference number THN/104993/TRO/AO/1A.

If you wish to object to the proposed Order you should send the grounds for your objection in writing either by post to the address below or by e-mail to legalobjections@bradford.gov.uk to be received no later than 12 noon on Friday 26th of May 2023 quoting reference:- CORP/PCD/AK/413339.

Dated this 4th day of May 2023

Director of Legal and Governance
Legal and Democratic Services
City of Bradford Metropolitan District Council
City Hall
Bradford
BD1 1HY

**CITY OF BRADFORD METROPOLITAN DISTRICT COUNCIL
(MOVING TRAFFIC) (CONSOLIDATION)
(AMENDMENT NO.*) ORDER 202***

104993 B6265 BRADFORD ROAD, BINGLEY

STATEMENT OF REASONS FOR PROPOSING TO MAKE THE ORDER

The City of Bradford Metropolitan District Council is to prohibit any person from causing or permitting any vehicle to proceed in the length of a number of roads adjoining B6265 Bradford Road, Bingley, unless those persons and/or vehicles are specifically exempt by the provisions outlined within Article 30 of this Order - THN/104993/TRO/AO/1A.

The restriction being shown on the attached plan numbered THN/104993/TRO/AO/1A. As part of an Active Travel Scheme being introduced on a length of B6265 Bingley, it is proposed to introduce formal waiting restrictions. It is anticipated that as a result of the proposed formal waiting restrictions, parents/guardians of children attending the nearby schools will seek alternative convenient on-street parking elsewhere within the vicinity. The proposed Prohibition of Driving (Except for Access) Order seeks to prevent obstructive/ nuisance parking on those nearby streets subject to the Prohibition of Entry (Except for Access) Order.

The Council considers it expedient to make this Order: -

- i. for facilitating the passage on the road of any class of traffic (including pedestrians);
- ii. for preserving or improving the amenities of the area through which the road runs;
and
- iii. for avoiding danger to persons or other traffic using the road or for preventing the likelihood of any such danger arising.

**CITY OF BRADFORD METROPOLITAN DISTRICT COUNCIL
(MOVING TRAFFIC) (CONSOLIDATION)
(AMENDMENT NO.*) ORDER 202***

104993 B6265 BRADFORD ROAD, BINGLEY


The City of Bradford Metropolitan District Council (hereinafter referred to as “the Council”) in exercise of its powers under Sections 1, 2 and 4 of the Road Traffic Regulation Act 1984 hereinafter referred to as “the Act of 1984” and of all other enabling powers and after consultation with the Chief Officer of Police in accordance with Part III of Schedule 9 to the Act of 1984 and Part 6 of the Traffic Management Act 2004 “the Act of 2004” and with those persons and organisations specified in the Local Authorities' Traffic Orders (Procedure) (England and Wales) Regulations 1996 hereby makes the following Order:

1. In this Order, the expression “enactment” means any enactment, whether public general or local, and includes any order, byelaw, rule, regulation, scheme or other instrument having effect by virtue of an enactment and any reference in this Order to any enactment shall be construed as a reference to that enactment as amended, applied, consolidated, re-enacted by or as having effect by virtue of any subsequent enactment.
2. Without prejudice to the validity of anything done or to any liability incurred in respect of any act or omission before the coming into operation of this Order, the City of Bradford Metropolitan District Council (Moving Traffic) (Consolidation) Order 2009 hereinafter referred to as “the Consolidation Order” shall have effect as though:
 - (a) There were substituted:
 - (i) In Schedule 13 the items numbered * set out in Schedule 13 to this Order.
3. Designation of Restrictions and application of the Consolidation Order
 - (a) The provisions of the Consolidation Order shall apply to any area designated as a prohibited movement, mandatory movement, prohibition of vehicles, bus priority measure, pedal cycle measure or pedestrian zone by this Order, as if in those provisions any reference to a prohibited movement, mandatory movement, prohibition of vehicles, bus priority measure, pedal cycle measure or pedestrian zone included a reference to an area designated as a prohibited movement, mandatory movement, prohibition of vehicles, bus priority measure, pedal cycle measure or pedestrian zone by this Order and as if any reference to a Schedule to the Consolidation Order included a reference to the Schedule to this Order.
4. Nothing in Article 2 of this Order shall apply to:
 - (a) anything done with the permission or at the direction of a police constable in uniform;
 - (b) any vehicle being used for ambulance, fire brigade or police purposes in an emergency;
 - (c) any person who causes any vehicle to proceed in accordance with any restriction or requirement indicated by traffic signs placed pursuant to Section 66 or 67 of the Road Traffic Regulation Act 1984.

5. This Order is made on the ** day of 202* and shall come into force on the ** day of 202* and may be cited as the City of Bradford Metropolitan District Council (Moving Traffic) (Consolidation) (Amendment No.*) Order 202*.

THE COMMON SEAL of **CITY OF
BRADFORD METROPOLITAN DISTRICT
COUNCIL** was hereunto affixed
in the presence of:

Authorised by
Director of Legal and Governance

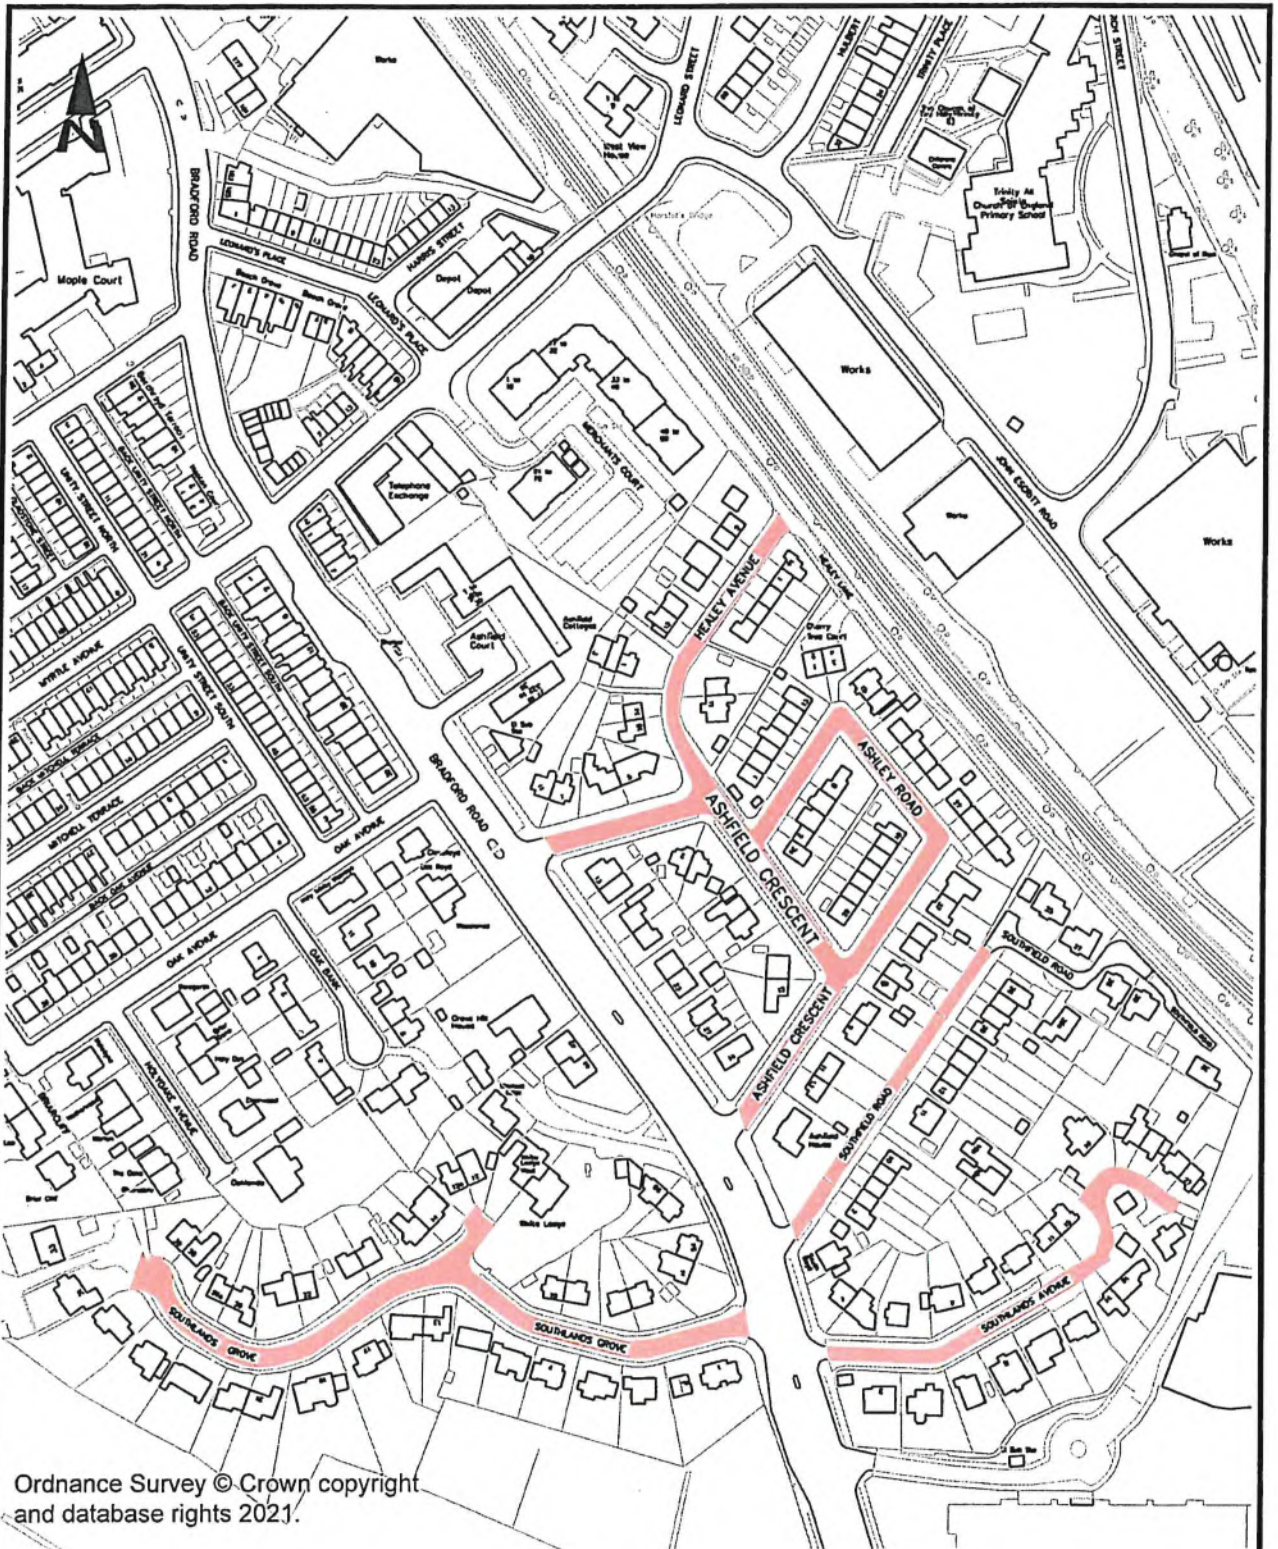

Ordnance Survey © Crown copyright and database rights 2021.

KEY

LENGTHS OF PROHIBITION

PROHIBITION OF ACCESS (EXCEPT FOR ACCESS) ON:
 HEALEY AVENUE, ASHLEY ROAD, ASHFIELD CRESCENT,
 SOUTHFIELD ROAD, SOUTHLANDS AVENUE AND
 SOUTHLANDS GROVE.

City of BRADFORD
 METROPOLITAN DISTRICT COUNCIL

Department of Place
 Interim Strategic Director: Alan Lunt

Division:
 Planning, Transportation & Highways Service
 Traffic & Highways North
 Block 3 - Stockbridge Depot
 Royal Ings Avenue
 Keighley
 BD21 4 BX

Design	AS	Drawn	AS	Checked	CTW	Released	AS
Scale(s)	A4		Approved	CTW		Date	JAN 2023
NTS	Engineer to Contract						
Richard Gelder B.Eng(Hons), I.Eng, MICE							
Original	AS	16/01/23					
Revision	Initials	Date					
Client							

Project	B6265 BRADFORD ROAD CYCLE ROUTE
Drawing Title	MOVEMENT ORDERS ACCESS ONLY
Drawing No.	THN/104993/TRO/AO/1A

SCHEDULE 13 – Prohibition of Driving (Access Only)

Item Number	Road restricted	Length of Road	Exempted Vehicles	Prohibited Vehicles	Specified Times
1	2	3	4	5	6
*	Healey Avenue, Bingley	Its whole adopted length	Article 30 refers	Article 14 refers	At all times
*	Ashley Road, Bingley	Its whole adopted length	Article 30 refers	Article 14 refers	At all times
*	Ashfield Crescent, Bingley	Its whole adopted length	Article 30 refers	Article 14 refers	At all times
*	Southfield Road, Bingley	Its whole adopted length	Article 30 refers	Article 14 refers	At all times
*	Southlands Avenue, Bingley	Its whole adopted length	Article 30 refers	Article 14 refers	At all times
*	Southlands Grove, Bingley	Its whole adopted length	Article 30 refers	Article 14 refers	At all times

CITY OF BRADFORD METROPOLITAN DISTRICT COUNCIL

(MOVING TRAFFIC) (CONSOLIDATION)

(AMENDMENT NO.*) ORDER 202*

*****104993 B6265 BRADFORD ROAD, BINGLEY*****

Sealed: *****

Operative: *****

CORP/PCD/AK/413339

Director of Legal & Governance
City of Bradford Metropolitan District Council
City Hall
Bradford
BD1 1HY