


**LEGEND**

EXISTING YELLOW THERMOPLASTIC HUMPS TO BE REMOVED


PROPOSED 1.9m SQUARE BLACKTOP CUSHIONS

PROPOSED 3.7m LONG BLACKTOP HUMPS IN PARKING BAY (LEATHLEY AVENUE ONLY).

NEW ROAD SIGN AND PLATE

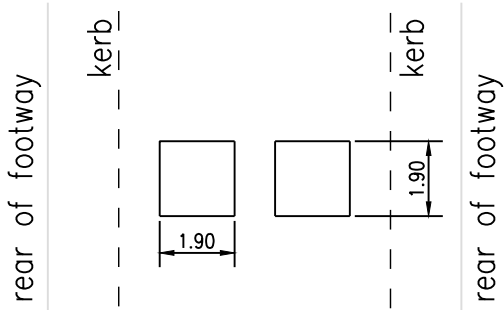


LEATHLEY ROAD REPLACEMENT TRAFFIC CALMING

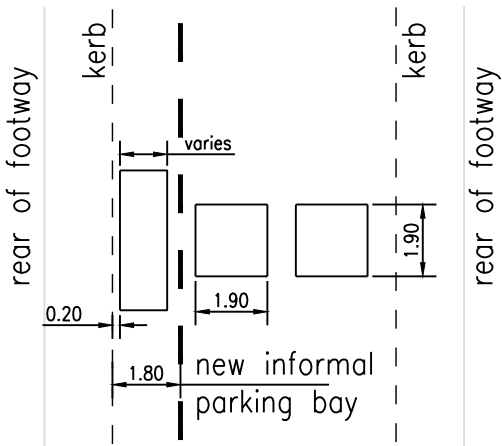

LEATHLEY AVENUE REPLACEMENT TRAFFIC CALMING

**NOTES.**

- LEATHLEY ROAD**  
EXISTING 3No. THERMOPLASTIC HUMPS TO BE REMOVED AND REPLACED WITH 3No. SETS OF 2 x 1.9m SQUARE BLACKTOP CUSHIONS.
- LEATHLEY AVENUE**  
EXISTING 5No. THERMOPLASTIC HUMPS TO BE REMOVED AND REPLACED WITH 3No. SETS OF 2 x 1.9m SQUARE BLACKTOP CUSHIONS + NARROW BLACKTOP HUMPS IN NEW INFORMAL PARKING BAY.
- LEATHLEY ROAD TO BECOME ONE-WAY STREET (FROM LOW HALL ROAD TO STATION ROAD TO STATION ROAD IN A NORTH-EASTERLY DIRECTION). MANDATORY LEFT TURN FROM LEATHLEY CLOSE INTO LEATHLEY ROAD.
- THERE ARE NO CHANGES TO EXISTING WAITING / PARKING RESTRICTIONS.

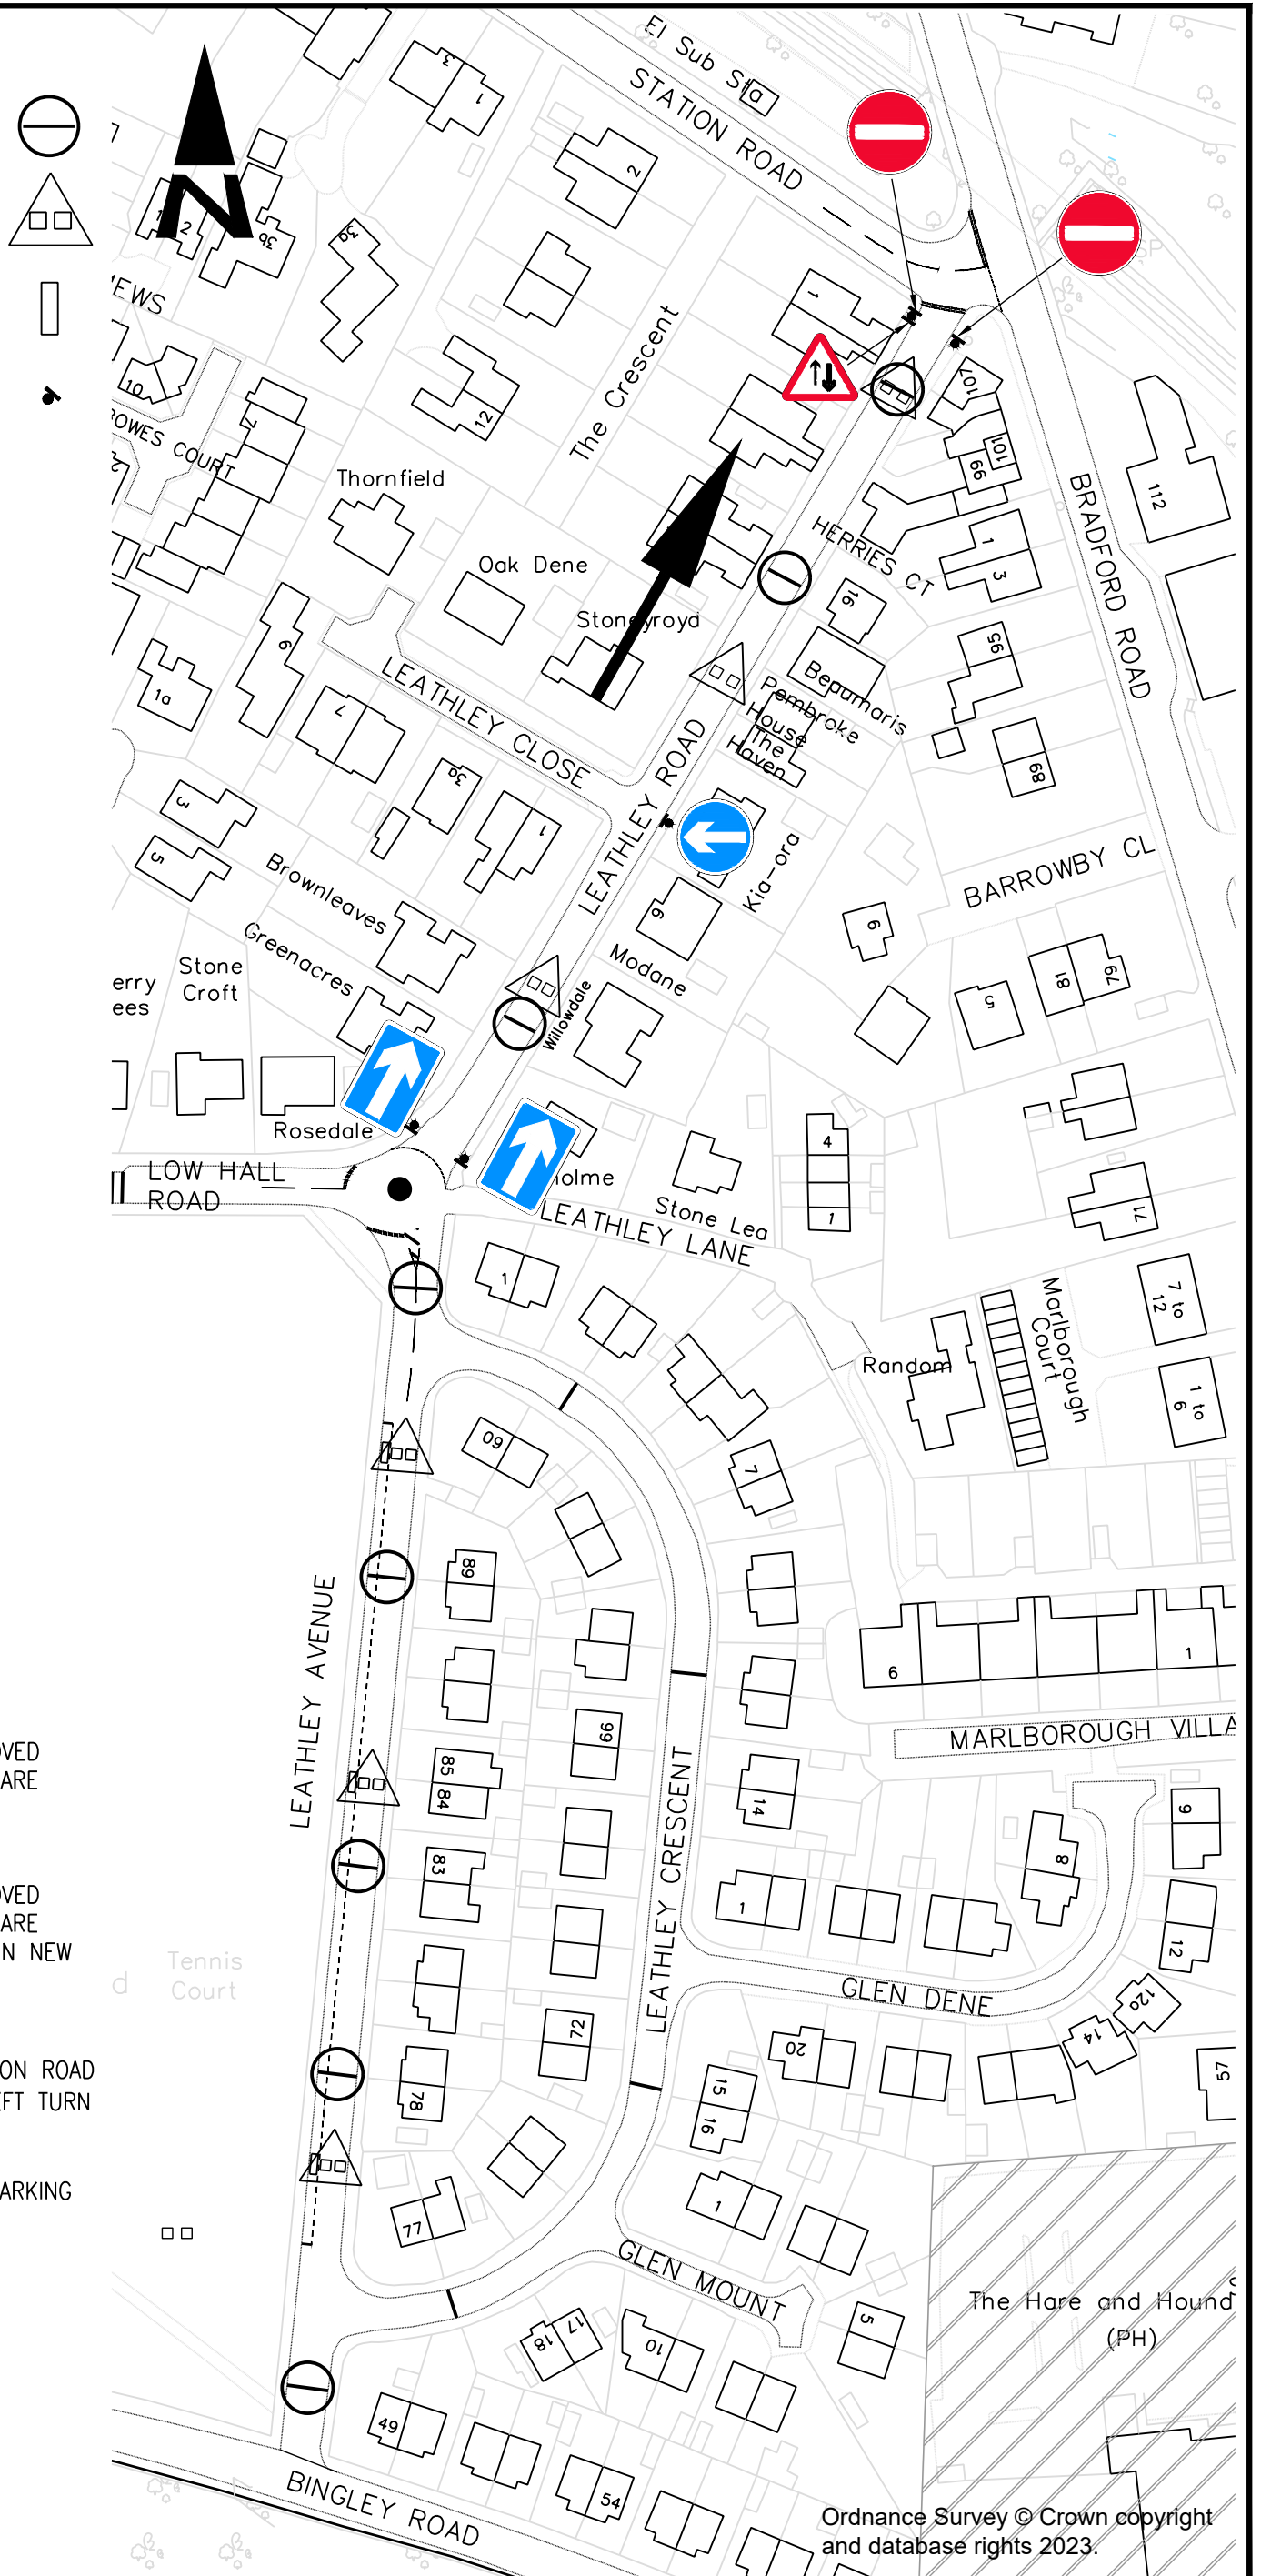

Ordnance Survey © Crown copyright and database rights 2023.