

CITY OF BRADFORD METROPOLITAN DISTRICT COUNCIL

(SPEED LIMIT) (NO.8) ORDER 2023

105016 ILKLEY & BEN RHYDDING 20MPH ZONE

City of Bradford Metropolitan District Council (hereinafter referred to as “the Council”) in exercise of its powers under Sections 84(1) and (2) of the Road Traffic Regulation Act 1984 (hereinafter referred to as “the Act of 1984”) and of all other enabling powers and after consultation with the Chief Officer of Police in accordance with Part III of Schedule 9 to the Act of 1984 and with those persons and organisations specified in the Local Authorities' Traffic Orders (Procedure) (England and Wales) Regulations 1996 hereby makes the following Order:-

PART I

SPEED LIMIT RESTRICTION

1. No person shall drive any vehicle at a speed exceeding 20 miles per hour on the lengths of road specified in the Schedule to this Order

PART II

SPECIAL FORCES EXEMPTION


2. No speed limit imposed by this Order applies to vehicles falling within Regulation 3(4) of the Road Traffic Exemptions (Special Forces) (Variation and Amendment) Regulations 2011 when used in accordance with Regulation 3(5) of those Regulations.

**PART III
GENERAL**

3. For the avoidance of doubt any reference in this Order to a length of road shall be deemed to be a reference to more than one length of road where the context requires it. The lengths of roads specified in the Schedule to this Order are shown for illustrative purposes only on drawing number: - P/HS/THN/105016/CON-2C annexed hereto.
4. Where an Act of Parliament referred to in this Order or any Regulation Direction or Order made under it is repealed and new provisions enacted (with or without modifications) then the new provisions shall be substituted in this Order where relevant.
5. The Interpretation Act 1978 shall apply to this Order as it applies to an Act of Parliament.
6. This Order is made on the 21st day of September 2023 and shall come into force on the 3rd day of November 2023 and may be cited as the "City of Bradford Metropolitan District Council (Speed Limit) (No.8) Order 2023".

**THE COMMON SEAL of CITY OF
BRADFORD METROPOLITAN DISTRICT
COUNCIL** was hereunto affixed

in the presence of:

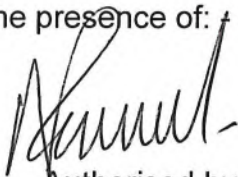

Authorised by the Director of Legal and Governance



102702A.

SCHEDULE

Lengths of Road

Ilkley and Ben Rhydding

20 MPH SPEED LIMIT

| | |
|-----------------------------|---------------------|
| Albany Walk | For its full length |
| Alexandra Crescent | For its full length |
| All Saints Court | For its full length |
| Annandale Court | For its full length |
| Ash Close | For its full length |
| Ash Grove | For its full length |
| Ash Street | For its full length |
| Ashburn Place | For its full length |
| Ashlands Road | For its full length |
| Back Albany Walk | For its full length |
| Back Bolton Bridge Road | For its full length |
| Back Brewery Road East | For its full length |
| Back Brewery Road West | For its full length |
| Back Cunliffe Road | For its full length |
| Back Grove Road | For its full length |
| Back Middleton Road | For its full length |
| Back Mornington Road | For its full length |
| Back Parish Ghyll Road | For its full length |
| Back Richmond Place | For its full length |
| Back St James' Road North | For its full length |
| Back St James' Road South | For its full length |
| Back St. Margaret's Terrace | For its full length |
| Back Trafalgar Road North | For its full length |
| Back Trafalgar Road South | For its full length |
| Back Victory Road West | For its full length |
| Back Wells Walk | For its full length |
| Back Weston Road | For its full length |
| Backstone Lane | For its full length |
| Backstone Way | For its full length |
| Backstone View | For its full length |
| Bath Street | For its full length |
| Beacon Rise | For its full length |
| Beamsley View | For its full length |
| Beanlands Parade | For its full length |
| Beechwood Grove | For its full length |
| Belle Vue | For its full length |
| Belmont Road | For its full length |
| Ben Rhydding Road | For its full length |
| Beverley Rise | For its full length |
| Birchwood Court | For its full length |
| Blackthorn Road | For its full length |
| Bolling Road | For its full length |


| | |
|--------------------|---|
| Bolton Bridge Road | For its full length |
| Booths Yard | For its full length |
| Brackenwood Close | For its full length |
| Brewery Road | For its full length |
| Briarfield Close | For its full length |
| Bridge Lane | For its full length |
| Briery Close | For its full length |
| Brighton Road | For its full length |
| Brodrick Drive | For its full length |
| Brook Street | For its full length |
| Cardan Drive | For its full length |
| Castle Gate | For its full length |
| Castle Hill | For its full length |
| Castle Road | For its full length |
| Castle Yard | For its full length |
| Chantry Close | For its full length |
| Chantry Drive | For its full length |
| Chapel Lane | For its full length |
| Cheltenham Avenue | For its full length |
| Cherry Grove | For its full length |
| Chestnut Close | For its full length |
| Church Street | For its full length |
| Clifton Road | For its full length |
| Colbert Avenue | For its full length |
| College Drive | For its full length |
| Connaught Road | For its full length |
| Constable Road | For its full length |
| Cowpasture Road | From its junction with Station Road to a point 117m west of its junction with Maxwell Road |
| Craiglands Park | For its full length |
| Craiglands Road | For its full length |
| Craigmore Drive | For its full length |
| Crescent Terrace | For its full length |
| Crossbeck Close | For its full length |
| Crossbeck Road | For its full length |
| Cunliffe Road | For its full length |
| Curlew Close | For its full length |
| Dale Croft | For its full length |
| Dale View | For its full length |
| Dean Street | For its full length |
| Denton Road | From a point 15m east of its junction with Middleton Ave to a point 27m east of its junction with Clifford Road |
| Easby Close | For its full length |
| Easby Drive | For its full length |
| East Parade | For its full length |
| Eaton Road | For its full length |
| Fern Gardens | For its full length |
| Fieldway | For its full length |

| | |
|--------------------|---|
| Ghyll Mews | For its full length |
| Ghyll Wood | For its full length |
| Golden Butts Road | For its full length |
| Gordon Street | For its full length |
| Grange Avenue | For its full length |
| Grange Close | For its full length |
| Grange Estate | For its full length |
| Greendown Close | For its full length |
| Grove Avenue | For its full length |
| Grove Road | For its full length |
| Gyhl Royd | For its full length |
| Hampshire Close | For its full length |
| Hawksworth Street | For its full length |
| Heath Park | For its full length |
| Heather Court | For its full length |
| Hebers Ghyll Drive | For its full length |
| Hebers Grove | For its full length |
| High Wheatley | For its full length |
| High Wood | For its full length |
| Hollingwood Gate | For its full length |
| Hollingwood Park | For its full length |
| Hollingwood Rise | For its full length |
| Holme View | For its full length |
| Hydro Close | For its full length |
| Ilkley Hall Mews | For its full length |
| Ilkley Hall Park | For its full length |
| Ivy Court | For its full length |
| Keighley Road | For its full length |
| Kings Avenue | For its full length |
| Kings Close | For its full length |
| Kings Road | For its full length |
| Kingsway Drive | For its full length |
| Leamington Road | For its full length |
| Leamington Terrace | For its full length |
| Leeds Road | From its junction with Brook Street to a point 50m northeast of its junction with Lower Wellington Road |
| Margerison Road | For its full length |
| Middleton Avenue | From its junction with New Brook Street to a point 50m north of its junction with Denton Road |
| Middleton Road | For its full length |
| Moorfield Road | For its full length |
| Moorlands | For its full length |
| Mornington Road | For its full length |
| Mount Pleasant | For its full length |
| Nelson Road | For its full length |
| Nesfield View | For its full length |
| New Brook Street | For its full length |
| Nile Road | For its full length |

| | |
|-------------------------|--|
| North Croft Grove Road | For its full length |
| North Parade | For its full length |
| Oakburn Road | For its full length |
| Oaklands | For its full length |
| Old Bridge Rise | For its full length |
| Old Lane | For its full length |
| Panorama Drive | For its full length |
| Parish Ghyll Drive | For its full length |
| Parish Ghyll Lane | For its full length |
| Parish Ghyll Road | For its full length |
| Parklands | For its full length |
| Pinewood Close | For its full length |
| Premiere Park | For its full length |
| Princess Road | For its full length |
| Queen's Drive | For its full length |
| Queen's Drive Lane | For its full length |
| Queen's Gardens | For its full length |
| Queen's Road | For its full length |
| Railway Road | For its full length |
| Regency Court | For its full length |
| Regent Road | For its full length |
| Rhyddings Gardens | For its full length |
| Richmond Place | For its full length |
| Riddings Road | For its full length |
| Rivadale View | For its full length |
| Rombald's View | For its full length |
| Rombalds Lane | For its full length |
| Saddlers Croft | For its full length |
| Sedbergh Park | For its full length |
| Sefton Drive | For its full length |
| Shannon Close | For its full length |
| Skelda Rise | For its full length |
| Skipton Road | From its junction with Bolton Bridge Road to a point 85m west of its junction with Stockeld Road |
| South Hawksworth Street | For its full length |
| South Parade | For its full length |
| Southway | For its full length |
| Springfield Avenue | For its full length |
| Springs Lane | For its full length |
| St Helen's Way | For its full length |
| St James' Road | For its full length |
| St John's Road | For its full length |
| St Margaret's Terrace | For its full length |
| St Mary's Close | For its full length |
| St Paul's Grove | For its full length |
| Station Road | For its full length |
| Stockeld Road | For its full length |
| Stockeld Way | For its full length |
| Strathmore Road | For its full length |

| | |
|--------------------------------------|--|
| Sunset Drive | For its full length |
| The Crescent | For its full length |
| The Grove | For its full length |
| The Haywain | For its full length |
| The Lutyens | For its full length |
| Tivoli Place | For its full length |
| Trafalgar Road | For its full length |
| Undercliffe Rise | For its full length |
| Unnamed road to south of Regent Road | For its full length |
| Unnamed road to east of Tivoli Place | For its full length |
| Upper Parish Ghyll Lane | For its full length |
| Vale Gardens | For its full length |
| Valley Drive | For its full length |
| Valley Road | For its full length |
| Victoria Avenue | For its full length |
| Victoria Close | For its full length |
| Victoria Drive | For its full length |
| Victoria Gardens | For its full length |
| Victoria Grove | For its full length |
| Victoria Road | For its full length |
| Victory Road | For its full length |
| Warbeck | For its full length |
| Wellington Road | For its full length |
| Wells Promenade | For its full length |
| Wells Road | For its full length |
| Wells Walk | For its full length |
| West Parade | For its full length |
| West Street | For its full length |
| Weston Road | For its full length |
| Westville Avenue | For its full length |
| Westville Road | For its full length |
| Westwood Drive | For its full length |
| Westwood Rise | For its full length |
| Wharfe View Road | For its full length |
| Wharfedale Drive | For its full length |
| Wheatlands | For its full length |
| Wheatley Avenue | For its full length |
| Wheatley Close | For its full length |
| Wheatley Gardens | For its full length |
| Wheatley Grove | For its full length |
| Wheatley Lane | From a point 55m south of its junction with Coutances Way to its junction with Ben Rhydding Road |
| Wheatley Rise | For its full length |
| Wheatley Road | For its full length |
| Whitton Croft Road | For its full length |
| Wilmot Road | For its full length |
| Wilton Road | For its full length |
| Woodlands | For its full length |
| Woodlands Close | For its full length |

| | |
|------------------|---------------------|
| Woodlands Grove | For its full length |
| Woodlands Rise | For its full length |
| Woodroyd Gardens | For its full length |
| Wyvil Crescent | For its full length |
| Wyvil Road | For its full length |
| Yewbank Close | For its full length |
| Yewbank Terrace | For its full length |

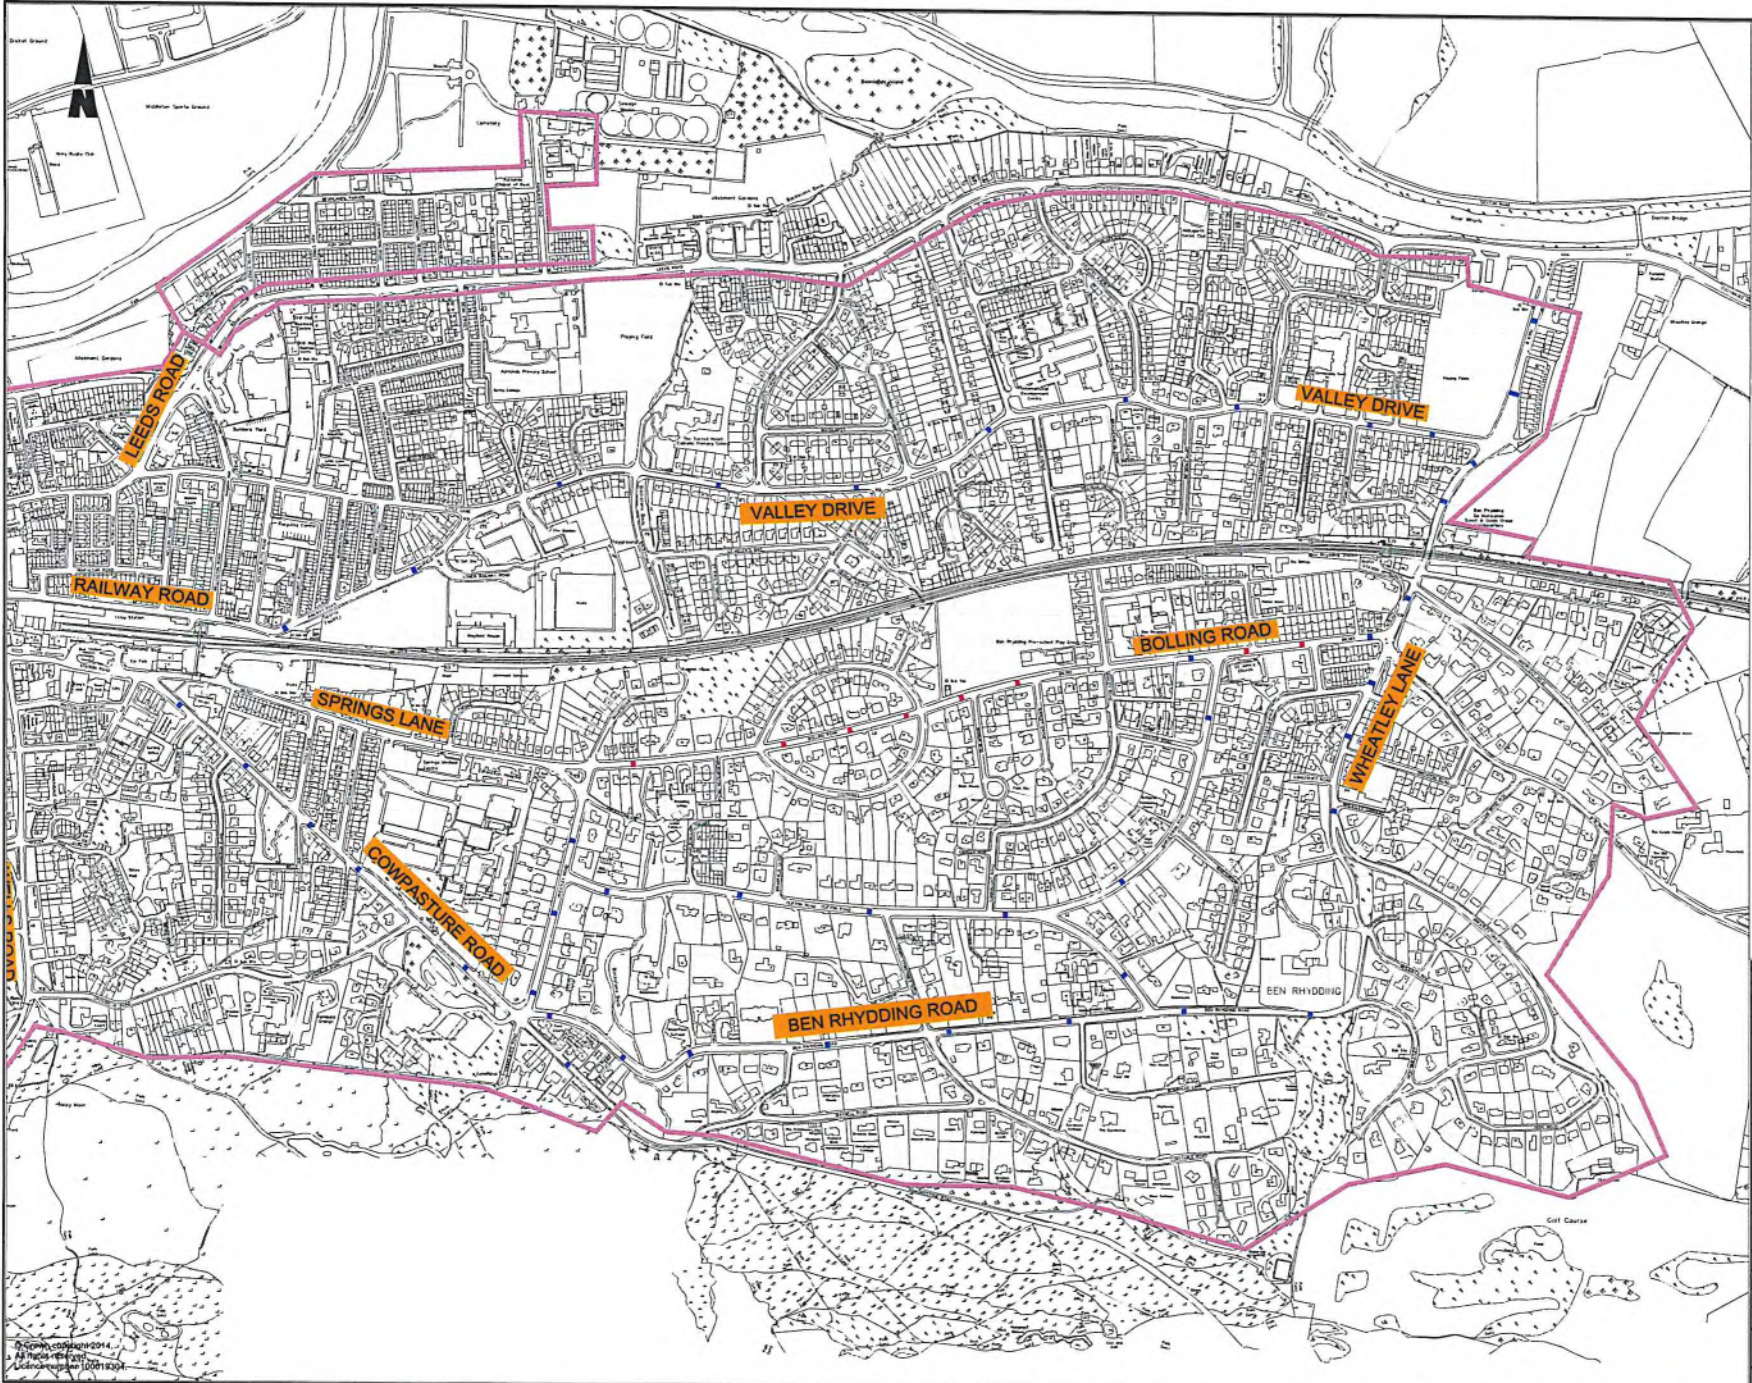

- KEY:**
- 20mph zone
 - Traffic Table location
 - Traffic Cushion location
 - H Traffic Sign location
- NOTE:**
- T Traffic Cushion
 - 20 Speed Roundel markings to be placed at intervals on all roads without Traffic Cushions

| | | | |
|---|----------|-----|----------|
| | | | |
| | | | |
| A | Original | C.N | 09/05/22 |
| | | | |
| | | | |
| | | | |

Department of Place
 Strategic Director: Jason Langhurst
 Design Office:
 Planning, Transportation & Highways Service
 Traffic & Highways North
 Block 3 - Stocklodge Depot
 Royd Ings Avenue
 Kingstley
 BD21 4BX

**ILKLEY/BEN RHYDDING
 20mph ZONE - ALL PHASES**

Checked in Control:
 Richard Geller B (Eng) (Hons), I.Eng. MICE

| | | | | | |
|---------------|-------|----------|-------|---------|--------|
| Checked | C.J.H | Checked | C.J.H | Checked | C.B.H |
| Controlled by | NTS | Approved | C.J.H | Date | MAY 22 |

Drawing Title:
**AREA AND TRAFFIC CALMING
 LOCATION PLAN**
 Drawing No:
 PHS/THN/105016/CON-2C

Handwritten signature

© Crown Copyright 2014
 All Rights Reserved
 Ordnance Survey Licence No. 100019201

CITY OF BRADFORD METROPOLITAN DISTRICT COUNCIL

ROAD TRAFFIC REGULATION ACT 1984

(SPEED LIMIT) (NO.8) ORDER 2023

105016 ILKLEY & BEN RHYDDING 20MPH ZONE

SEALED: 21st September 2023

OPERATIVE: 3rd November 2023

REFERENCE: CORP/PCD/DS/414368

Director of Legal and Governance
City of Bradford Metropolitan District Council
City Hall
Bradford
West Yorkshire
BD1 1HY