

**CITY OF BRADFORD METROPOLITAN DISTRICT COUNCIL
(SPEED LIMIT ORDER) (NO. 9) ORDER 2023**

105710 QUEENS ROAD, KEIGHLEY

City of Bradford Metropolitan District Council (hereinafter referred to as “the Council”) in exercise of its powers under Sections 84(1) and (2) of the Road Traffic Regulation Act 1984 (hereinafter referred to as “the Act of 1984”) and of all other enabling powers and after consultation with the Chief Officer of Police in accordance with Part III of Schedule 9 to the Act of 1984 and with those persons and organisations specified in the Local Authorities' Traffic Orders (Procedure) (England and Wales) Regulations 1996 hereby makes the following Order:-

PART I

SPEED LIMIT RESTRICTION

1. No person shall drive any vehicle at a speed exceeding 20 miles per hour on the lengths of road specified in the Schedule to this Order

PART II


SPECIAL FORCES EXEMPTION

2. No speed limit imposed by this Order applies to vehicles falling within Regulation 3(4) of the Road Traffic Exemptions (Special Forces) (Variation and Amendment) Regulations 2011 when used in accordance with Regulation 3(5) of those Regulations.

**PART III
GENERAL**

3. For the avoidance of doubt any reference in this Order to a length of road shall be deemed to be a reference to more than one length of road where the context requires it. The lengths of roads specified in the Schedule to this Order are shown for illustrative purposes only on drawing number: - P/HS/THN/105710/CON-1B annexed hereto.
4. Where an Act of Parliament referred to in this Order or any Regulation Direction or Order made under it is repealed and new provisions enacted (with or without modifications) then the new provisions shall be substituted in this Order where relevant.
5. The Interpretation Act 1978 shall apply to this Order as it applies to an Act of Parliament.
6. This Order is made on the 30th day of November 2023 and shall come into force on the 18th day of December 2023 and may be cited as the "City of Bradford Metropolitan District Council (Speed Limit) (No.9) Order 2023".

**THE COMMON SEAL of CITY OF
BRADFORD METROPOLITAN DISTRICT
COUNCIL** was hereunto affixed
in the presence of: -

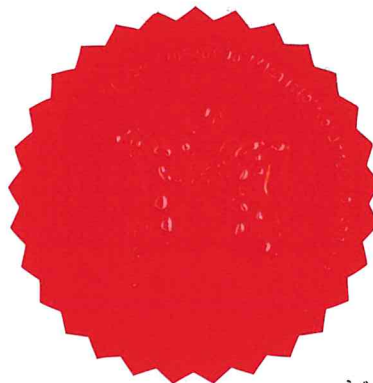

A handwritten signature in blue ink, appearing to be 'MSD'.

Authorised by the Director of Legal and Governance

102879A.


SCHEDULE ONE

Lengths of Road

Queens Road, Keighley

20 MPH SPEED LIMIT

Column 1 Road Name	Column 2 Length of Road
Queens Road	From its junction with Victoria Road to its junction with South Street
Victoria Road	From its junction with Queens Road to its junction with South Street
Arcadia Street	Whole length
Pickles Street	Whole length

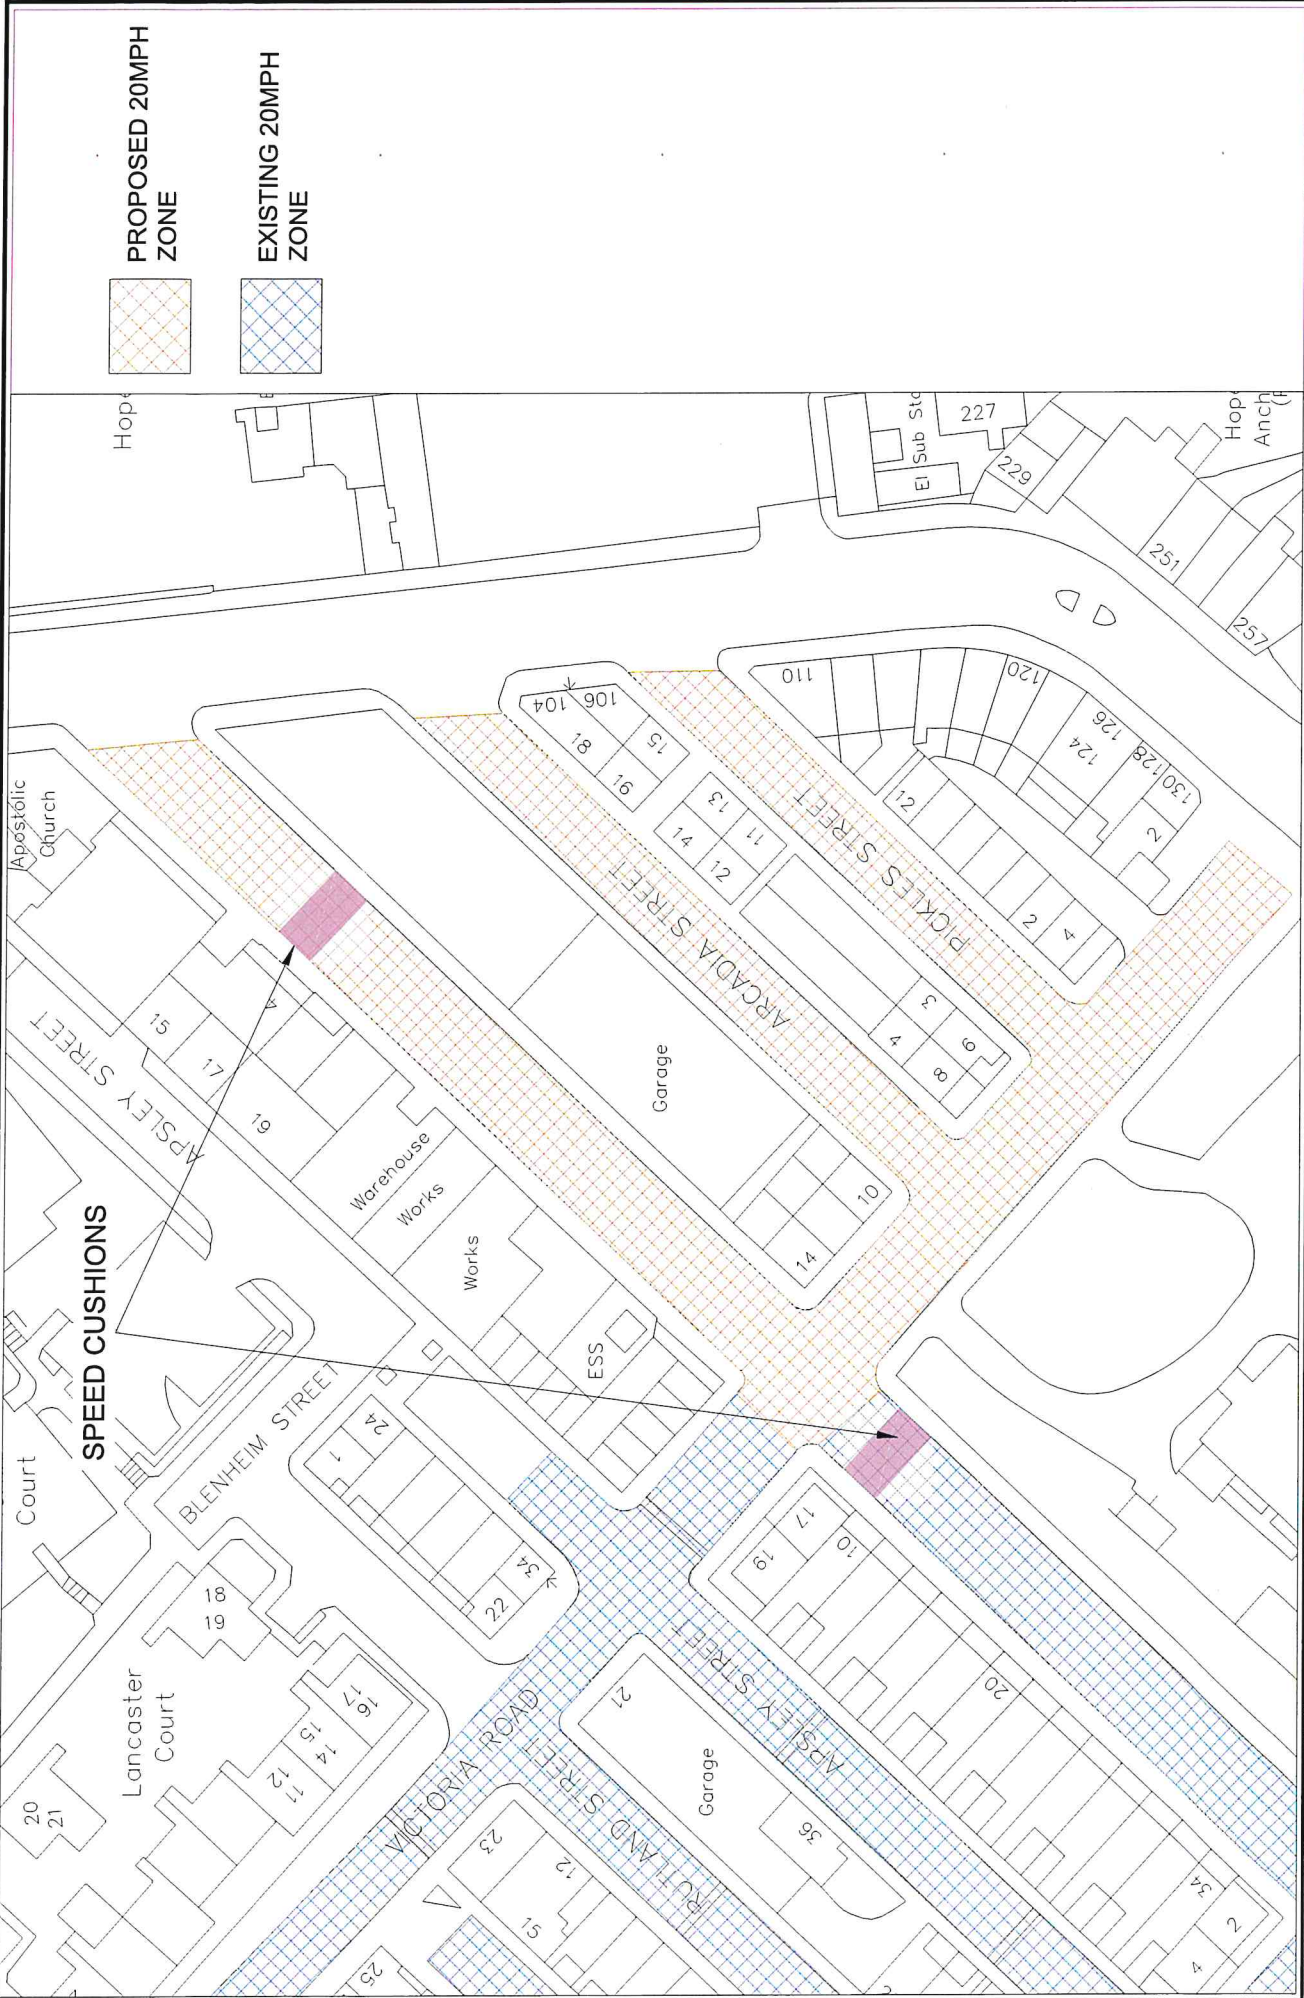

 City of Bradford METROPOLITAN DISTRICT COUNCIL Department of Place Strategic Director: Jason Longhurst		Project QUEENS RD, INGROW		Drawing Title 20MPH ZONE AND TRAFFIC CALMING SCHEME	
Client Planning, Transportation & Highways Service Traffic & Highways North Block 3 - Sturbridge Depot 100, Sturbridge Avenue Keppley B21 4BX		Design C/JH Society No 03 NTS		Checked C/JH Approved C/JH	
Revision B Relocation of speed cushions C/H 15.08.23 A Original C/H 25.07.23		Draw C/JH Prepared C/JH		Released C/JH Date JULY 23	
Engineer in Charge Richard Gilder B.Eng(Hons), L.Eng., MICE		Date 15/08/23		Drawing No. P/HS/THN/105710/CON-1B	

Handwritten signature in blue ink.

CITY OF BRADFORD METROPOLITAN DISTRICT COUNCIL

ROAD TRAFFIC REGULATION ACT 1984

(SPEED LIMIT) (NO.9) ORDER 2023

105710 QUEENS ROAD, KEIGHLEY

SEALED: 30th November 2023

OPERATIVE: 18th December 2023

REFERENCE: CORP/PCD/DS/414955

**Director of Legal and Governance
City of Bradford Metropolitan
District Council
City Hall
Bradford
West Yorkshire
BD1 1HY**

