

**CITY OF BRADFORD METROPOLITAN DISTRICT COUNCIL
(SPEED LIMIT ORDER) (NO. 13) ORDER 2023**

105704 BRADFORD WEST SCHOOLS

City of Bradford Metropolitan District Council (hereinafter referred to as “the Council”) in exercise of its powers under Sections 84(1) and (2) of the Road Traffic Regulation Act 1984 (hereinafter referred to as “the Act of 1984”) and of all other enabling powers and after consultation with the Chief Officer of Police in accordance with Part III of Schedule 9 to the Act of 1984 and with those persons and organisations specified in the Local Authorities' Traffic Orders (Procedure) (England and Wales) Regulations 1996 hereby makes the following Order:-

PART I

SPEED LIMIT RESTRICTION

1. No person shall drive any vehicle at a speed exceeding 20 miles per hour on the lengths of road specified in the Schedule to this Order

PART II

SPECIAL FORCES EXEMPTION

2. No speed limit imposed by this Order applies to vehicles falling within Regulation 3(4) of the Road Traffic Exemptions (Special Forces) (Variation and Amendment) Regulations 2011 when used in accordance with Regulation 3(5) of those Regulations.

**PART III
GENERAL**


3. For the avoidance of doubt any reference in this Order to a length of road shall be deemed to be a reference to more than one length of road where the context requires it. The lengths of roads specified in the Schedule to this Order are shown for illustrative purposes only on drawing number: - HS/TRSS/105704/WEST/CON-1A annexed hereto.
4. Where an Act of Parliament referred to in this Order or any Regulation Direction or Order made under it is repealed and new provisions enacted (with or without modifications) then the new provisions shall be substituted in this Order where relevant.
5. The Interpretation Act 1978 shall apply to this Order as it applies to an Act of Parliament.
6. This Order is made on the 18th day of January 2024 and shall come into force on the 4th day of March 2024 and may be cited as the "City of Bradford Metropolitan District Council (Speed Limit) (No.13) Order 2023".

THE COMMON SEAL of CITY OF
BRADFORD METROPOLITAN DISTRICT
COUNCIL was hereunto affixed

in the presence of: -



Authorised by the Director of Legal and Governance

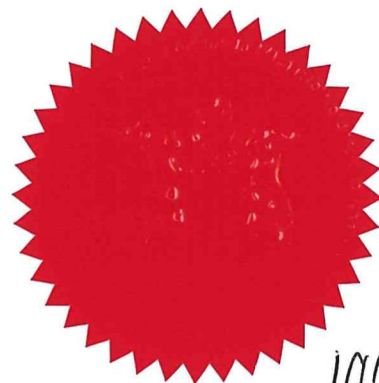


102959A.

SCHEDULE ONE

BRADFORD WEST CONSTITUENCY


PROPOSED 20 MPH SPEED LIMIT ZONE

Zone	Road Name	Length of Road
9	Back Lane	Whole length
9	Back Rossefield Road	Whole length
9	Back Dyson Street	Whole length
9	Dyson Street	Whole length
9	Hilda Street	Whole length
9	Nog Lane	Whole length
9	Quarry Street	Whole length
9	Rossefield Road	Whole length

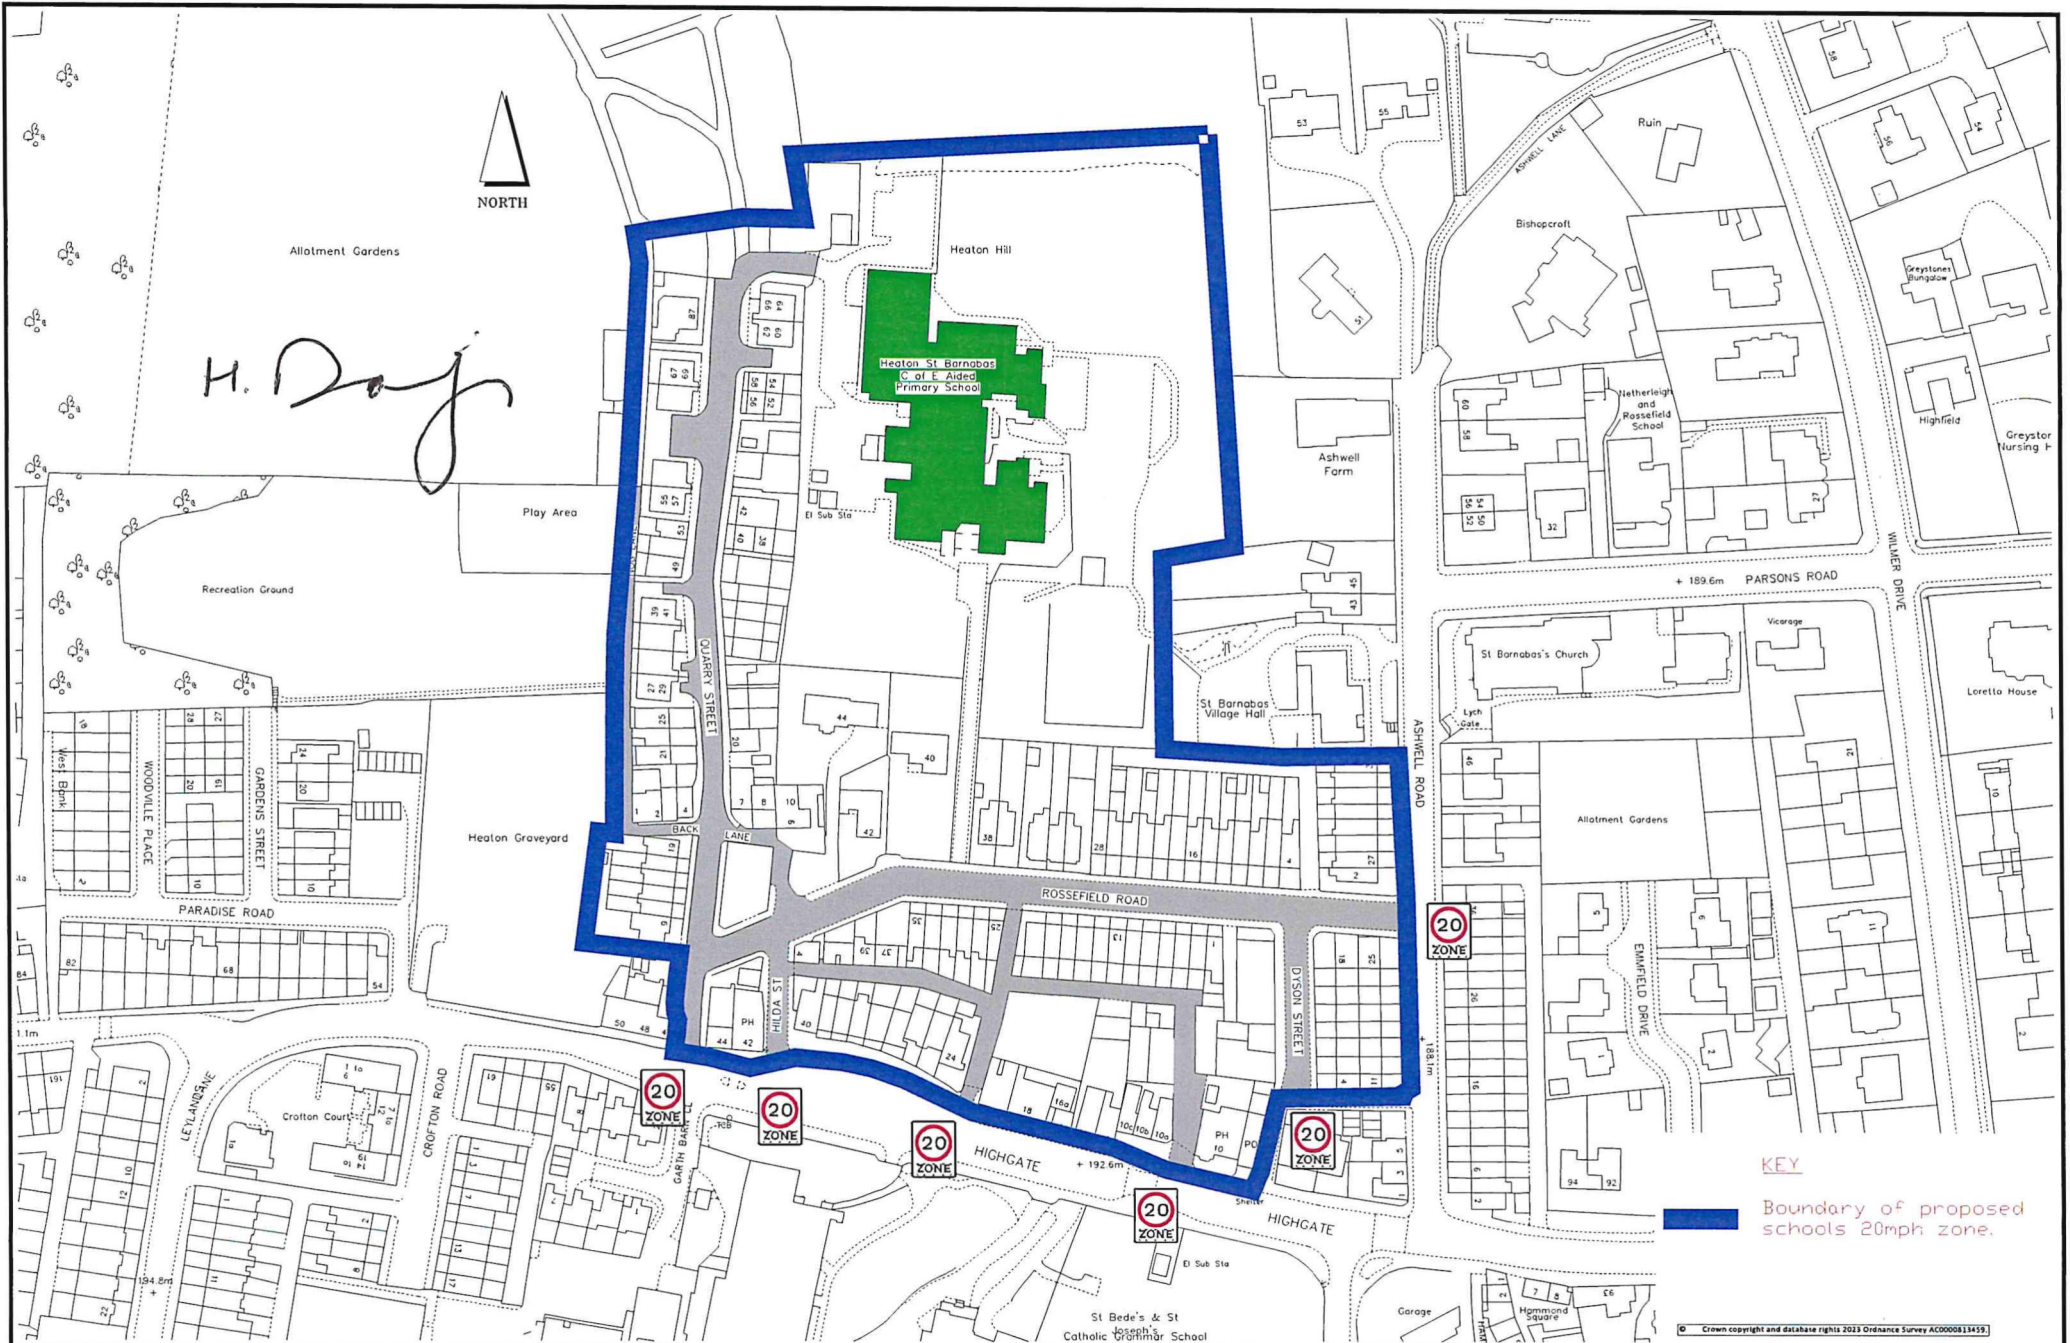

KEY
 Boundary of proposed schools 20mph zone.

© Crown copyright and database rights 2013 Ordnance Survey AC0000813459.

 <p>City of BRADFORD METROPOLITAN DISTRICT COUNCIL Department of Place Strategic Director: David Shepherd</p>	<p>Design Office Planning, Transportation & Highways Service Traffic & Highways Unit 4th Floor Sittania House Hall Ings Bradford BD1 1HX</p>	<p>Project SHIPLEY CONSTITUENCY SCHOOLS 20MPH ZONES</p>	<p>Client A Original Revision</p>	<p>Scale(s) SA @ A3 N.T.S.</p>	<p>Design SA 13.09.23</p>	<p>Drawn SA Approved</p>	<p>Checked SA Approved</p>	<p>Released Date</p>	<p>Drawing Title ZONE 8 BOUNDARY</p>

CITY OF BRADFORD METROPOLITAN DISTRICT COUNCIL

ROAD TRAFFIC REGULATION ACT 1984

(SPEED LIMIT) (NO.13) ORDER 2023

105704 BRADFORD WEST SCHOOLS

SEALED: 18th January 2024

OPERATIVE: 4th March 2024

REFERENCE: CORP/PCD/DS/415342

Director of Legal and Governance
City of Bradford Metropolitan District Council
City Hall
Bradford
West Yorkshire
BD1 1HY