

**CITY OF BRADFORD METROPOLITAN DISTRICT COUNCIL
(MOVING TRAFFIC) (CONSOLIDATION)
(AMENDMENT NO.2) ORDER 2024**


**103886 GREAT HORTON ROAD / HORTON GRANGE ROAD / HORTON PARK
AVENUE JUNCTIONS**

The City of Bradford Metropolitan District Council (hereinafter referred to as "the Council") in exercise of its powers under Sections 1, 2 and 4 of the Road Traffic Regulation Act 1984 hereinafter referred to as "the Act of 1984" and of all other enabling powers and after consultation with the Chief Officer of Police in accordance with Part III of Schedule 9 to the Act of 1984 and Part 6 of the Traffic Management Act 2004 "the Act of 2004" and with those persons and organisations specified in the Local Authorities' Traffic Orders (Procedure) (England and Wales) Regulations 1996 hereby makes the following Order:


1. In this Order, the expression "enactment" means any enactment, whether public general or local, and includes any order, byelaw, rule, regulation, scheme or other instrument having effect by virtue of an enactment and any reference in this Order to any enactment shall be construed as a reference to that enactment as amended, applied, consolidated, re-enacted by or as having effect by virtue of any subsequent enactment.
2. Without prejudice to the validity of anything done or to any liability incurred in respect of any act or omission before the coming into operation of this Order, the City of Bradford Metropolitan District Council (Moving Traffic) (Consolidation) Order 2009 hereinafter referred to as "the Consolidation Order" shall have effect as though:
 - (a) There were added to that Order:
 - (i) In Schedule 2 the items numbered 129 set out in Schedule 1 to this Order.
3. Designation of Restrictions and application of the Consolidation Order
 - (a) The provisions of the Consolidation Order shall apply to any area designated as a prohibited movement, mandatory movement, prohibition of vehicles, bus priority measure, pedal cycle measure or pedestrian zone by this Order, as if in those provisions any reference to a prohibited movement, mandatory movement, prohibition of vehicles, bus priority measure, pedal cycle measure or pedestrian zone included a reference to an area designated as a prohibited movement, mandatory movement, prohibition of vehicles, bus priority measure, pedal cycle measure or pedestrian zone by this Order and as if any reference to a Schedule to the Consolidation Order included a reference to the Schedule to this Order.
4. Nothing in Article 2 of this Order shall apply to:
 - (a) anything done with the permission or at the direction of a police constable in uniform;
 - (b) any vehicle being used for ambulance, fire brigade or police purposes in an emergency;
 - (c) any person who causes any vehicle to proceed in accordance with any restriction or requirement indicated by traffic signs placed pursuant to Section 66 or 67 of the Road Traffic Regulation Act 1984.

5. This Order is made on the 1st day of February 2024 and shall come into force on the 5th day of February 2024 and may be cited as the City of Bradford Metropolitan District Council (Moving Traffic) (Consolidation) (Amendment No.2) Order 2024.

THE COMMON SEAL of CITY OF
BRADFORD METROPOLITAN DISTRICT
COUNCIL was hereunto affixed
in the presence of:

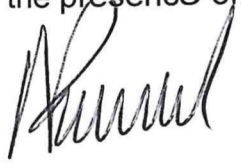

Authorised by
Interim Director of Legal & Governance

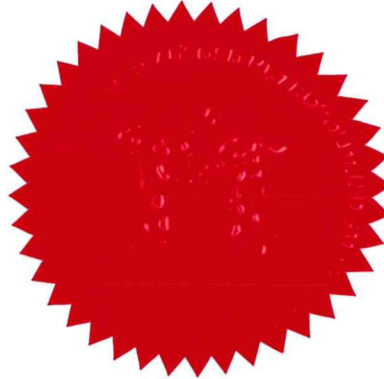

102990A.

SCHEDULE 1 – Prohibited Right Turn

Item Number	Road proceeding on	Direction	Road prohibited to turn right into	Exempted Vehicles or Specified Times
1	2	3	4	5
129	Great Horton Road	North east bound	All Saints Road	N/A

CITY OF BRADFORD METROPOLITAN DISTRICT COUNCIL

**(MOVING TRAFFIC) (CONSOLIDATION)
(AMENDMENT NO.2) ORDER 2024**

**GREAT HORTON ROAD / HORTON GRANGE ROAD / HORTON PARK AVENUE
JUNCTIONS**


SEALED: 1st February 2024

OPERATIVE: 5th February 2024

CORP/PCD/JLF/414938

**DIRECTOR OF LEGAL AND GOVERNANCE
CITY OF BRADFORD METROPOLITAN DISTRICT COUNCIL
CITY HALL
BRADFORD
WEST YORKSHIRE
BD1 1HY**

Amund

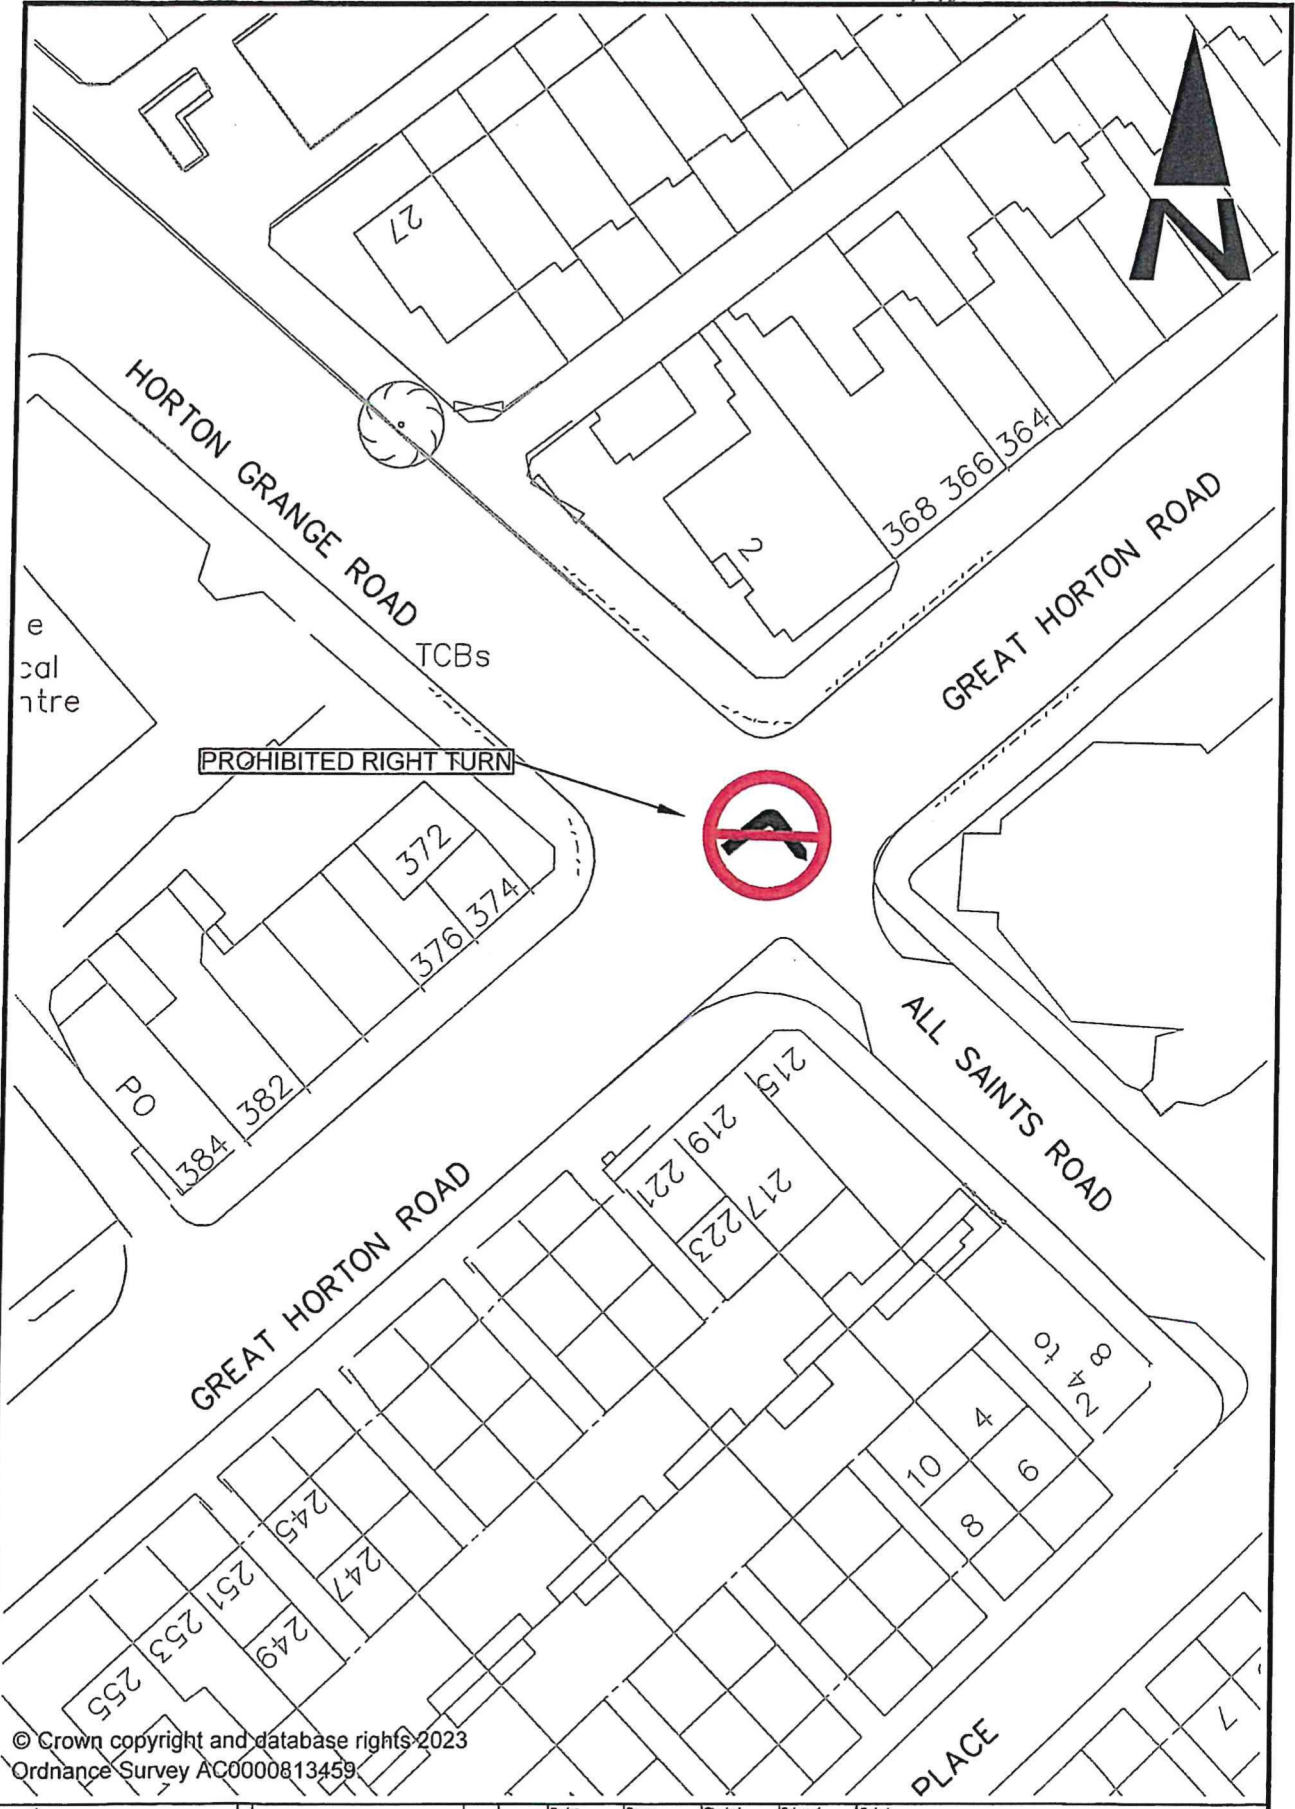

© Crown copyright and database rights 2023
 Ordnance Survey AC0000813459

<p>City of BRADFORD METROPOLITAN DISTRICT COUNCIL</p> <p>Department of Place Strategic Director: David Shepherd</p> <p>Design Office: Planning, Transportation & Highways Service Traffic & Highways Unit 4th Floor Civic Hall House Hall Ings Bradford BD1 1HX</p>			Design MAG	Drawn MAG	Checked	Released	Project BRADFORD CIP SCHEME GREAT HORTON RD / ALL SAINTS RD
			Scale(s) @ A4 1:500	Approved		Date	Drawing Title PROHIBITED RIGHT TURN
	Original	MAG	21.08.23	Engineer in Contract Richard Gelder B.Eng(Hons), I.Eng, MICE			Drawing No. PTH/HS/103886/MTRO-2A
	Revision	Inits	Date				

