

**CITY OF BRADFORD METROPOLITAN DISTRICT COUNCIL**

**(OFF STREET PARKING PLACES) (CONSOLIDATION)**

**(AMENDMENT NO. 3) ORDER 2024**

**VARIOUS LOCATIONS WITHIN THE BRADFORD METROPOLITAN DISTRICT**

The City of Bradford Metropolitan District Council (hereinafter referred to as “the Council”) in exercise of its powers under Sections 32 and 35 of the Road Traffic Regulation Act 1984 hereinafter referred to as “the Act of 1984” and of all other enabling powers and after consultation with the Chief Officer of Police in accordance with Part III of Schedule 9 to the Act of 1984 and Part 6 of the Traffic Management Act 2004 “the Act of 2004” and with those persons and organisations specified in the Local Authorities’ Traffic Orders (Procedure) (England and Wales) Regulations 1996 hereby makes the following Order:

1. In this Order, the expression “enactment” means any enactment, whether public general or local, and includes any order, byelaw, rule, regulation, scheme, or other instrument having effect by virtue of an enactment and any reference in this Order to any enactment shall be construed as a reference to that enactment as amended, applied, consolidated, re-enacted by or as having effect by virtue of any subsequent enactment.
2. Without prejudice to the validity of anything done or to any liability incurred in respect of any act or omission before the coming into operation of this Order, the City of Bradford Metropolitan District Council (Off Street Parking Places) (Consolidation) Order 2019 hereinafter referred to as “the Consolidation Order” shall have effect as though:
  - (a) There were substituted in the Second Schedule:
    - (i) the items numbered 73, 60, 89, 23, 11 and 69 set out in the Second Schedule to this Order and shown on Map No. 38, 42, 52, 13, 5 and 46.
3. Designation of Restrictions and application of the Consolidation Order
  - (a) The provisions of the Consolidation Order shall apply to any area designated as an off street parking place by this Order, as if in those provisions any reference to an off street parking place included a reference to an area designated as an off street parking place by this Order and as if any reference to the Schedule to the Consolidation Order included a reference to the Schedule to this Order.
4. Nothing in Article 2 of this Order shall apply to:
  - (a) anything done with the permission or at the direction of a police officer in uniform or a civil enforcement officer;
  - (b) any vehicle being used for ambulance, fire brigade or police purposes in an emergency;
  - (c) any person who causes any vehicle to proceed in accordance with any restriction or requirement indicated by traffic signs placed pursuant to Section 66 or 67 of the Road Traffic Regulation Act 1984.
5. This Order is made on the 8<sup>th</sup> day of February 2024 and shall come into force on the 8<sup>th</sup> day of February 2024 and may be cited as the City of Bradford Metropolitan District Council (Off Street Parking Places) (Consolidation) (Amendment No.3) Order 2024.

**THE COMMON SEAL of CITY OF  
BRADFORD METROPOLITAN DISTRICT  
COUNCIL** was hereunto affixed  
in the presence of:



*FJ Chantrey*

103012A


Authorised by Interim Director of Legal and Governance



No. of Parking Place Column 1	Name of Parking Place Column 2	Map Number Column 3	Position in which Vehicle may wait Column 4	Class of Vehicle Column 5	Days and hours of operation of parking place Column 6	Charging Or Restricted Hours Column 7	Parking Charge Or Restriction Column 8
60	Bingley Pool	42	If bays are marked, wholly within a bay, If bays are not marked, in any position that does not obstruct an entry or exit or impede the movement of any other vehicle or pedestrians.	Motor cycle, motor car and invalid carriage and motor vehicles constructed or adapted solely for the carriage of goods but not exceeding 30 cwt in weight.	All days and all hours	8.00am to 6pm Monday to Saturday  6.00pm to Midnight Monday to Saturday  8.00am to Midnight Sunday	Up to 1 hour £1.00 Up to 2 hours £2.00 Up to 3 hours £3.00 Over 3 hours £4.00  £1.00   £1.00
89	Sedbergh Leisure Centre	52	If bays are marked, wholly within a bay, If bays are not marked, in any position that does not obstruct an entry or exit or impede the movement of any other vehicle or pedestrians.	Motor cycle, motor car and invalid carriage and motor vehicles constructed or adapted solely for the carriage of goods but not exceeding 30 cwt in weight.	All days and all hours	All days and all hours	All days and all hours authorised users only.

No. of Parking Place Column 1	Name of Parking Place Column 2	Map Number Column 3	Position in which Vehicle may wait Column 4	Class of Vehicle Column 5	Days and hours of operation of parking place Column 6	Charging Or Restricted Hours Column 7	Parking Charge Or Restriction Column 8
23	South Hawksworth Street	13	If bays are marked, wholly within a bay, If bays are not marked, in any position that does not obstruct an entry or exit or impede the movement of any other vehicle or pedestrians.	Motor cycle, motor car and invalid carriage and motor vehicles constructed or adapted solely for the carriage of goods but not exceeding 30 cwt in weight.	All days and all hours	8.00am to 6.00pm Monday to Sunday  6.00pm to Midnight Monday to Sunday	Up to 1 hour £1.00 Up to 2 hours £2.00 Up to 3 hours £3.00 Up to 4 hours £4.00 Up to 5 hours £5.00 Up to 6 hours £6.00  Max stay 6 hours  £1
11	Victoria, Bingley	5	If bays are marked, wholly within a bay, If bays are not marked, in any position that does not obstruct an entry or exit or impede the movement of any other vehicle or pedestrians.	Motor cycle, motor car and invalid carriage and motor vehicles constructed or adapted solely for the carriage of goods but not exceeding 30 cwt in weight.	Authorised users only all days and all hours	8.00am to 6pm Monday to Saturday  6.00pm to Midnight Monday to Saturday  8.00am to Midnight Sunday	Up to 1 hour £1.00 Up to 2 hours £2.00 Up to 3 hours £3.00 Over 3 hours £4.00  £1.00  £1.00

No. of Parking Place Column 1	Name of Parking Place Column 2	Map Number Column 3	Position in which Vehicle may wait Column 4	Class of Vehicle Column 5	Days and hours of operation of parking place Column 6	Charging Or Restricted Hours Column 7	Parking Charge Or Restriction Column 8
69	Edward Street	46	If bays are marked, wholly within a bay, If bays are not marked, in any position that does not obstruct an entry or exit or impede the movement of any other vehicle or pedestrians.	Motor cycle, motor car and invalid carriage and motor vehicles constructed or adapted solely for the carriage of goods but not exceeding 30 cwt in weight.	All days and all hours	8.00am to 6pm Monday to Saturday  6.00pm to Midnight Monday to Saturday  8.00am to Midnight Sunday	Up to 2 hours 80p All day £2.50  £1.00  £1.00

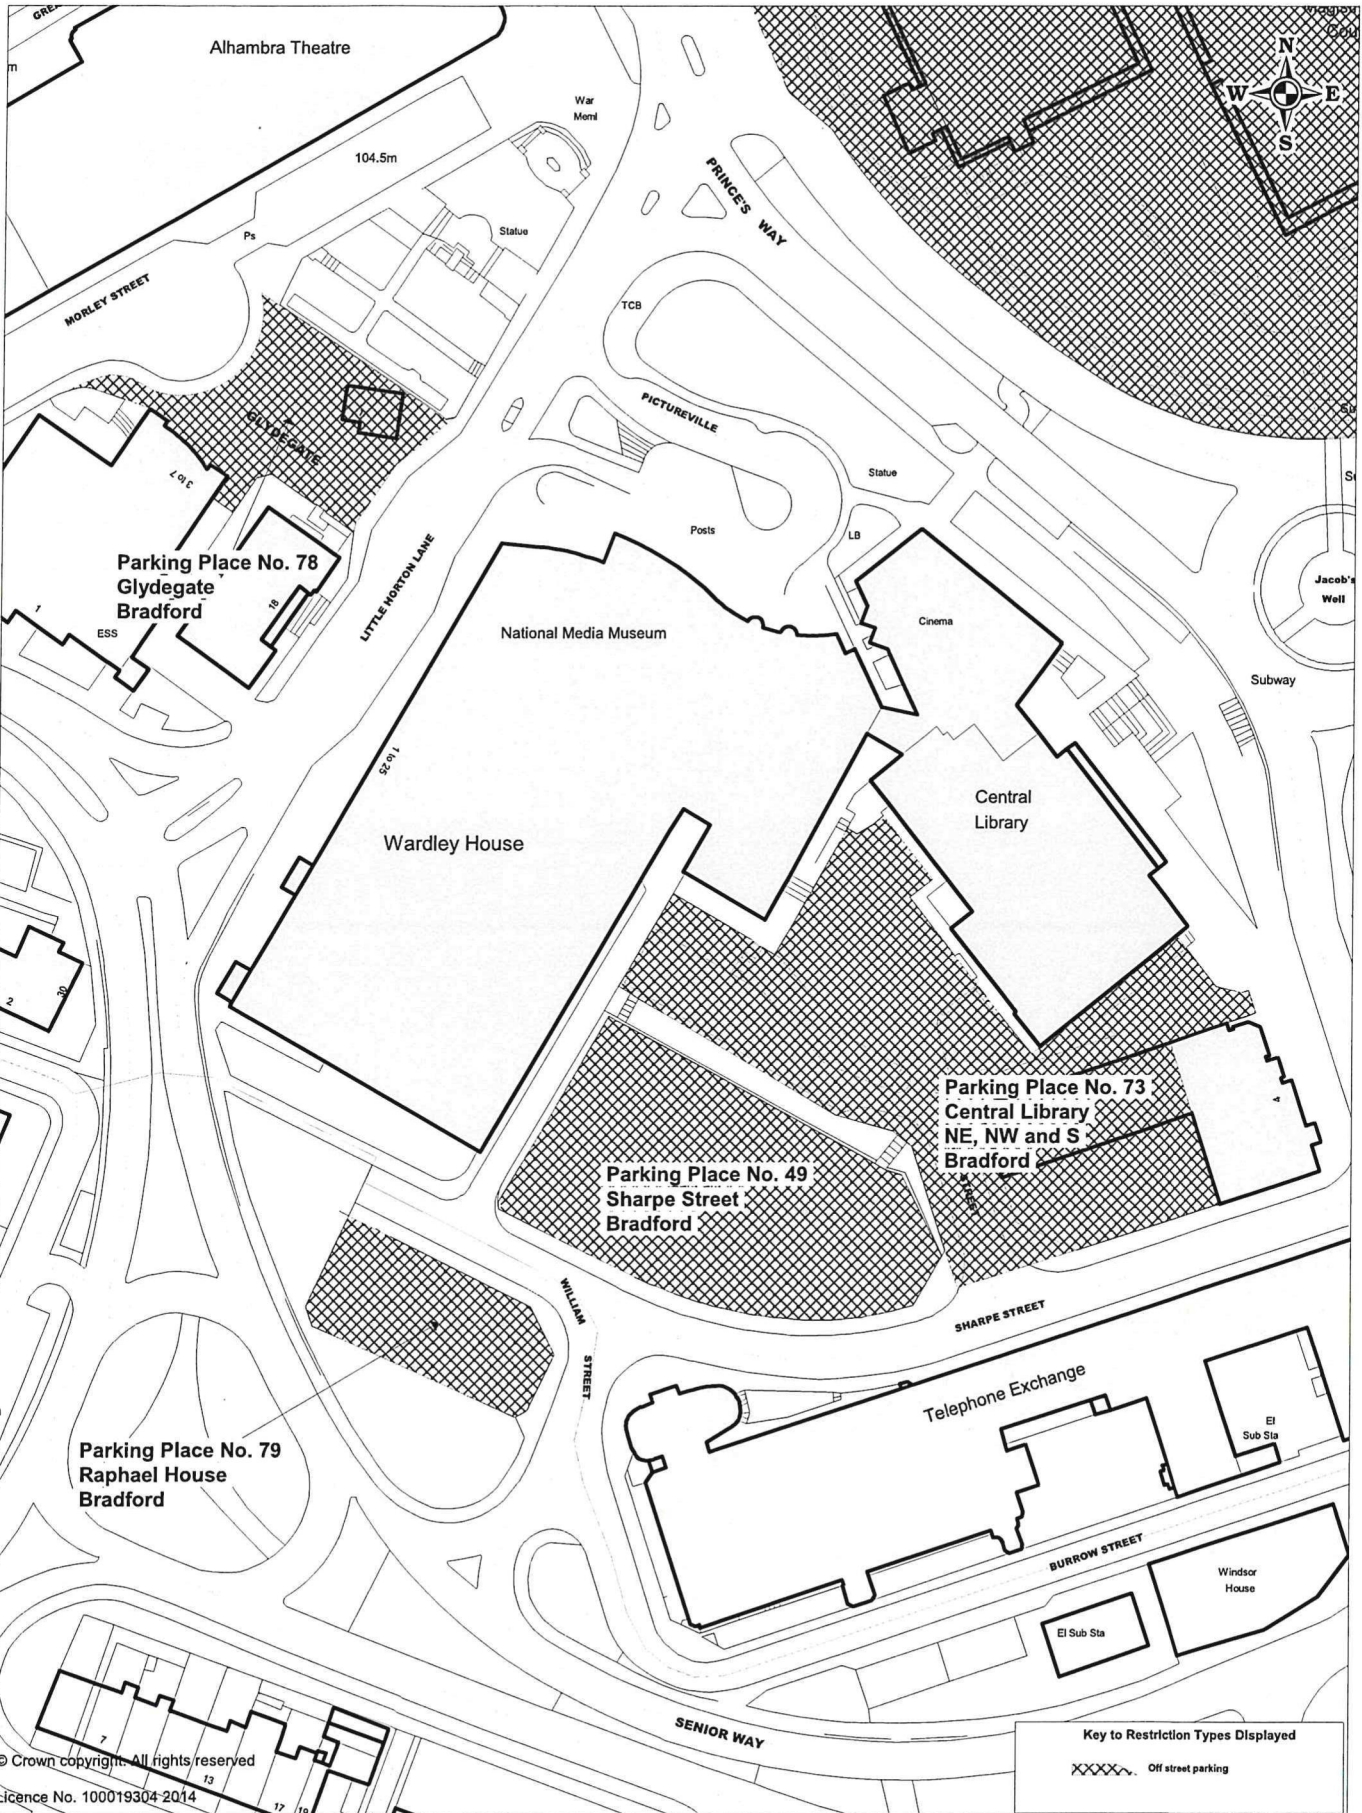

© Crown copyright. All rights reserved  
 Licence No. 100019304 2014

Key to Restriction Types Displayed	
XXXXXX	Off street parking


CITY OF BRADFORD  
 METROPOLITAN  
 DISTRICT COUNCIL

City of Bradford Metropolitan District Council (Off Street Parking Places)  
 (Consolidation) Order 2015

Map No.38

*FJ Chantrey*

SCALE	1 : 1250
DATE	08/10/2015
DRAWING No.	
DRAWN BY	

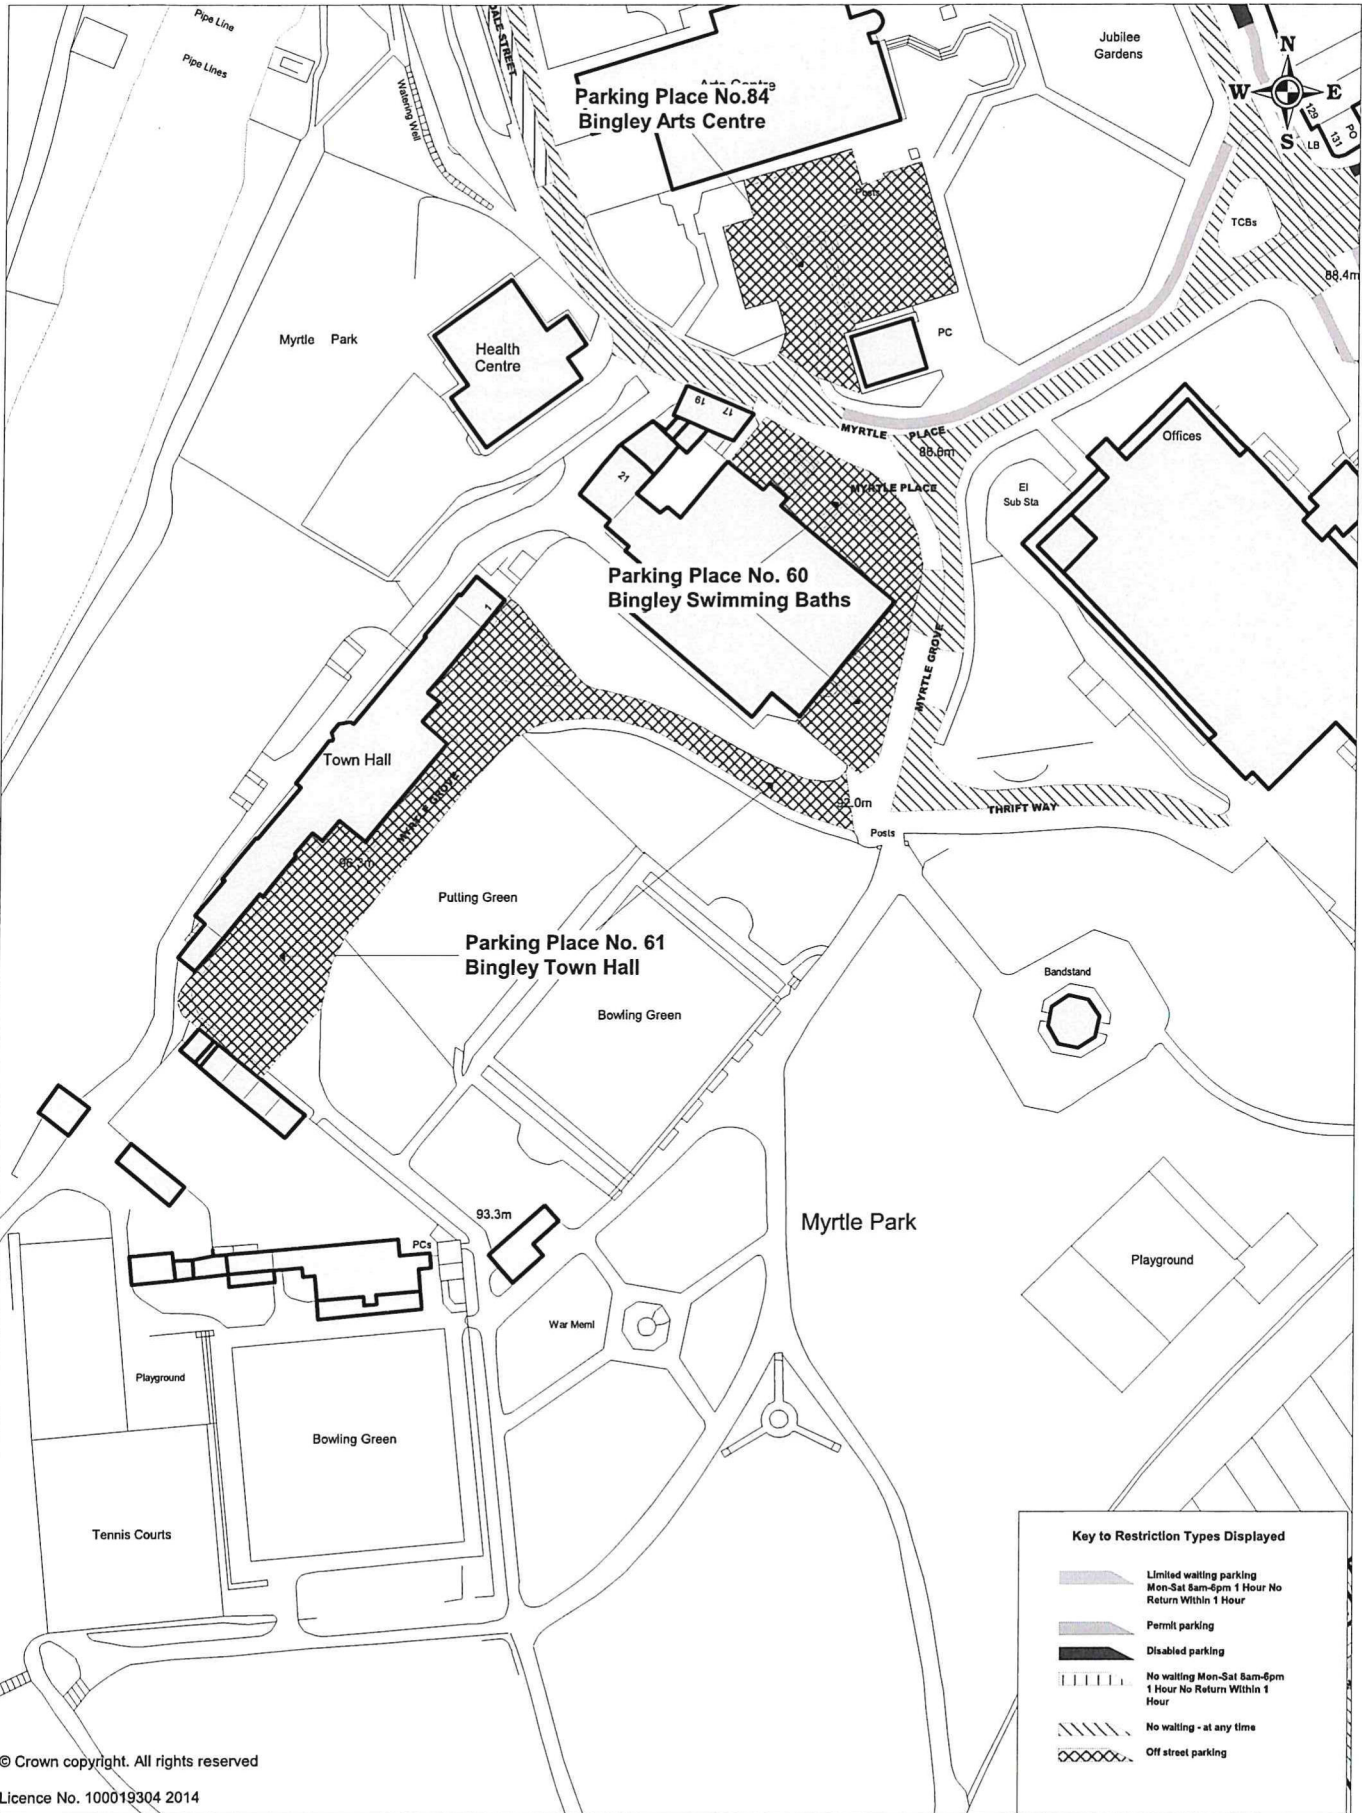

© Crown copyright. All rights reserved  
 Licence No. 100019304 2014

**CITY OF BRADFORD  
 METROPOLITAN  
 DISTRICT COUNCIL**


City of Bradford Metropolitan District Council (Off Street Parking Places)  
 (Consolidation) Order 2015

Map No.42 *FJChantrey*

Key to Restriction Types Displayed	
	Limited waiting parking Mon-Sat 8am-6pm 1 Hour No Return Within 1 Hour
	Permit parking
	Disabled parking
	No waiting Mon-Sat 8am-6pm 1 Hour No Return Within 1 Hour
	No waiting - at any time
	Off street parking

SCALE	1 : 1250
DATE	30/09/2016
DRAWING No.	
DRAWN BY	



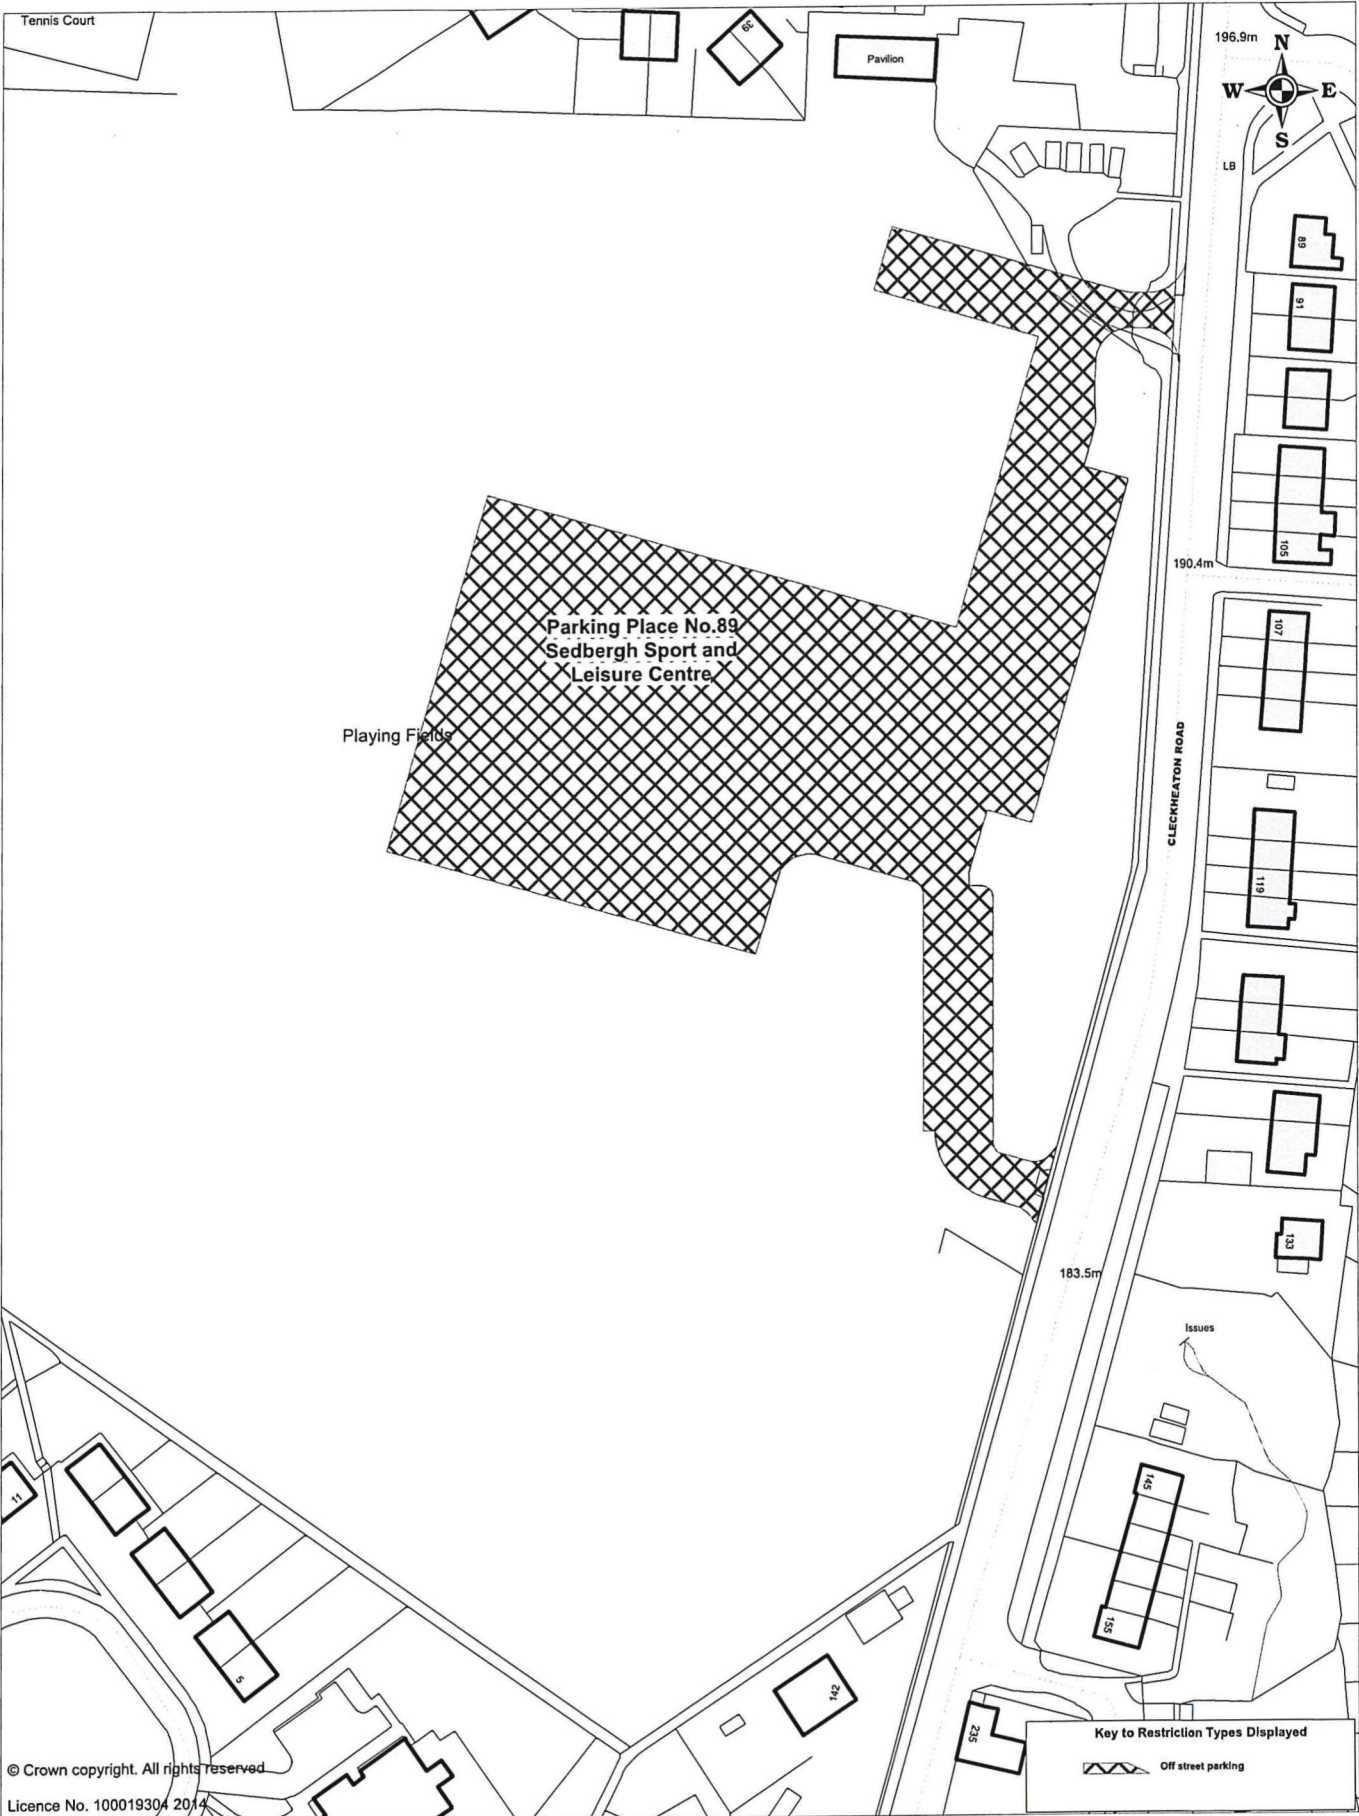

CITY OF BRADFORD  
METROPOLITAN  
DISTRICT COUNCIL

City of Bradford Metropolitan District Council (Off Street Parking Places)  
(Consolidation) Order 2015

Map No.52

*FJ Chantrey*

SCALE	1 : 1250
DATE	24/11/2023
DRAWING No.	
DRAWN BY	



© Crown copyright. All rights reserved  
 Licence No. 10001304 2014


CITY OF BRADFORD  
 METROPOLITAN  
 DISTRICT COUNCIL

City of Bradford Metropolitan District Council (Off Street Parking Places)  
 (Consolidation) Order 2015

Map No. 13

*F.J. Chantrey*

SCALE	1 : 1250
DATE	24/11/2023
DRAWING No.	
DRAWN BY	

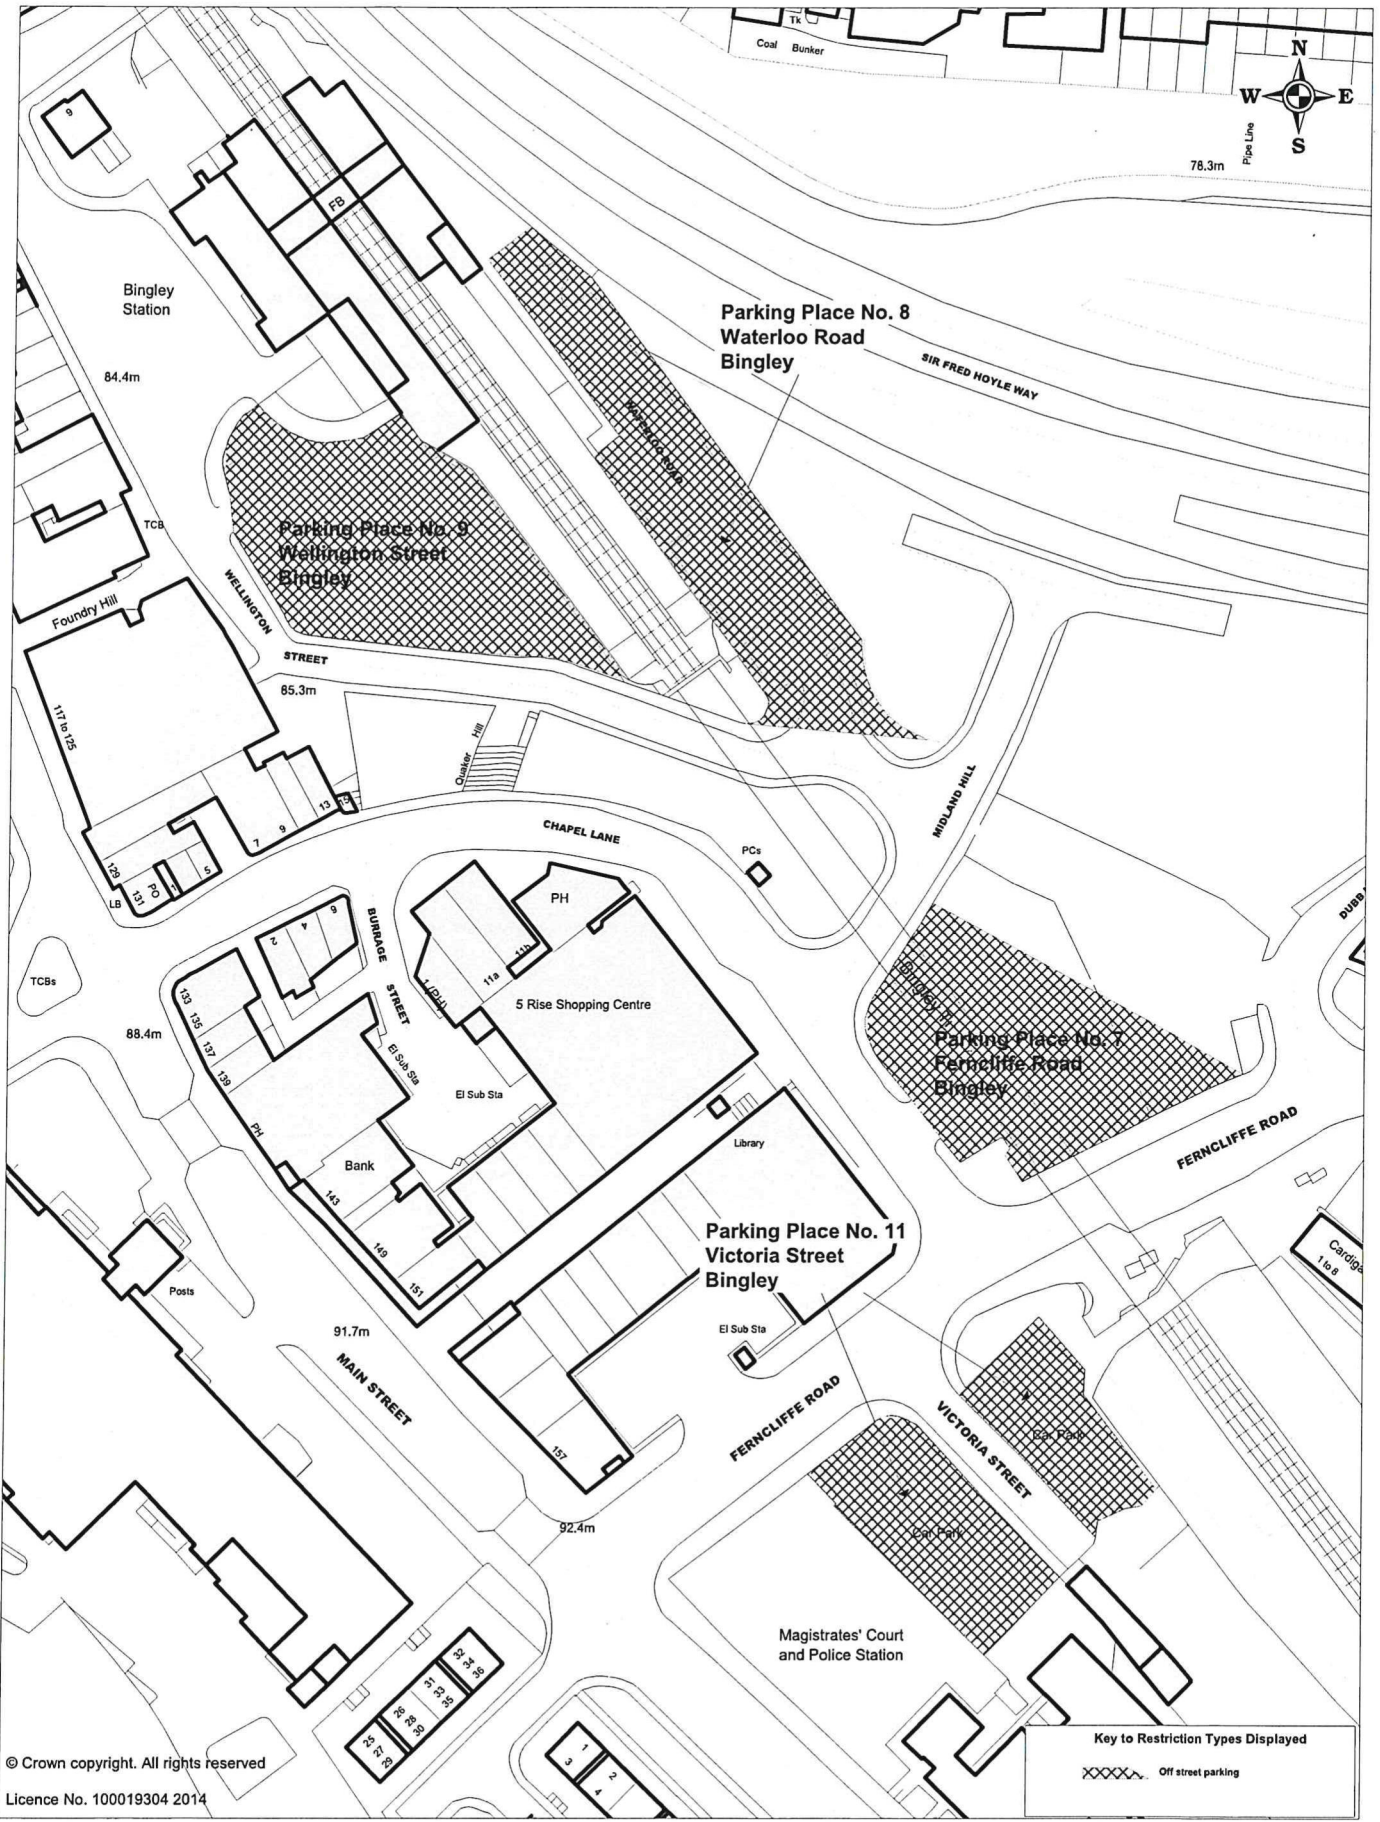

© Crown copyright. All rights reserved  
 Licence No. 100019304 2014



CITY OF BRADFORD  
 METROPOLITAN  
 DISTRICT COUNCIL

City of Bradford Metropolitan District Council (Off Street Parking Places)  
 (Consolidation) Order 2015

Map No. 5

*FJ Chantrey*

Key to Restriction Types Displayed	
XXXXXX	Off street parking
SCALE	1 : 1250
DATE	19/12/2017
DRAWING No.	
DRAWN BY	

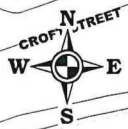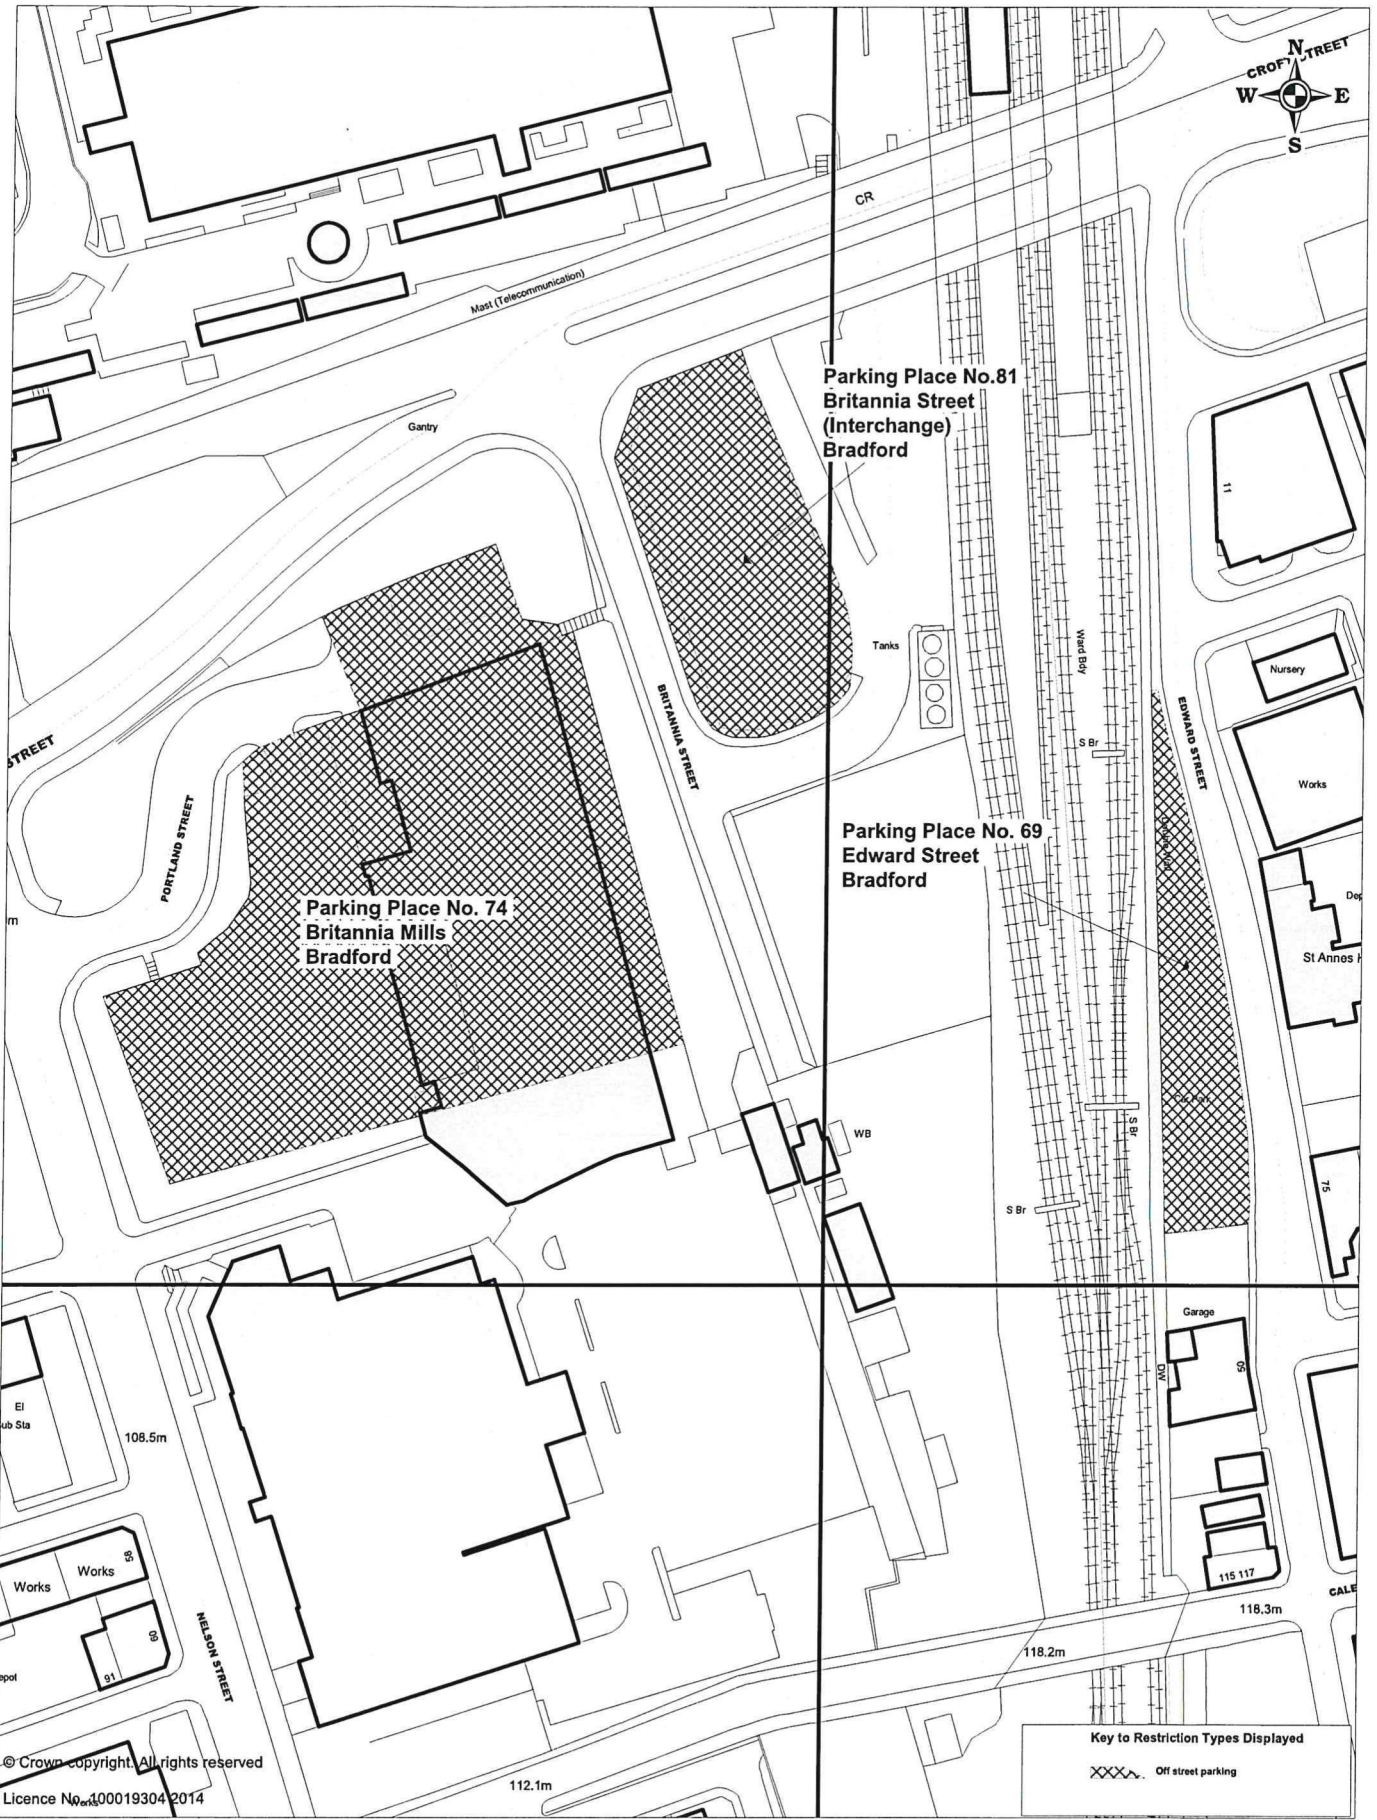

© Crown copyright. All rights reserved  
Licence No. 400019304 2014

Key to Restriction Types Displayed	
	Off street parking

CITY OF BRADFORD  
METROPOLITAN  
DISTRICT COUNCIL

City of Bradford Metropolitan District Council (Off Street Parking Places)  
(Consolidation) Order 2015

Map No. 46

*FJ Chambrey*

SCALE	1 : 1250
DATE	13/07/2016
DRAWING No.	
DRAWN BY	

**CITY OF BRADFORD METROPOLITAN DISTRICT COUNCIL**

**ROAD TRAFFIC REGULATION ACT 1984**

**(OFF STREET PARKING PLACES)**

**(CONSOLIDATION) (AMENDMENT NO. 3) ORDER 2024**

**VARIOUS CAR PARK LOCATIONS IN THE  
BRADFORD METROPOLITAN DISTRICT**

**SEALED: 8<sup>th</sup> February 2024**

**OPERATIVE: 8<sup>th</sup> February 2024**

**REFERENCE: CORP/PCD/DS/415513**

**Interim Director of Legal and Governance  
City of Bradford Metropolitan District Council  
City Hall  
Bradford  
West Yorkshire  
BD1 1HY**