



Park

CHANGE GATE

PROPOSED NO WAITING
AT ANY TIME RESTRICTIONS

CHANGE GATE COURT

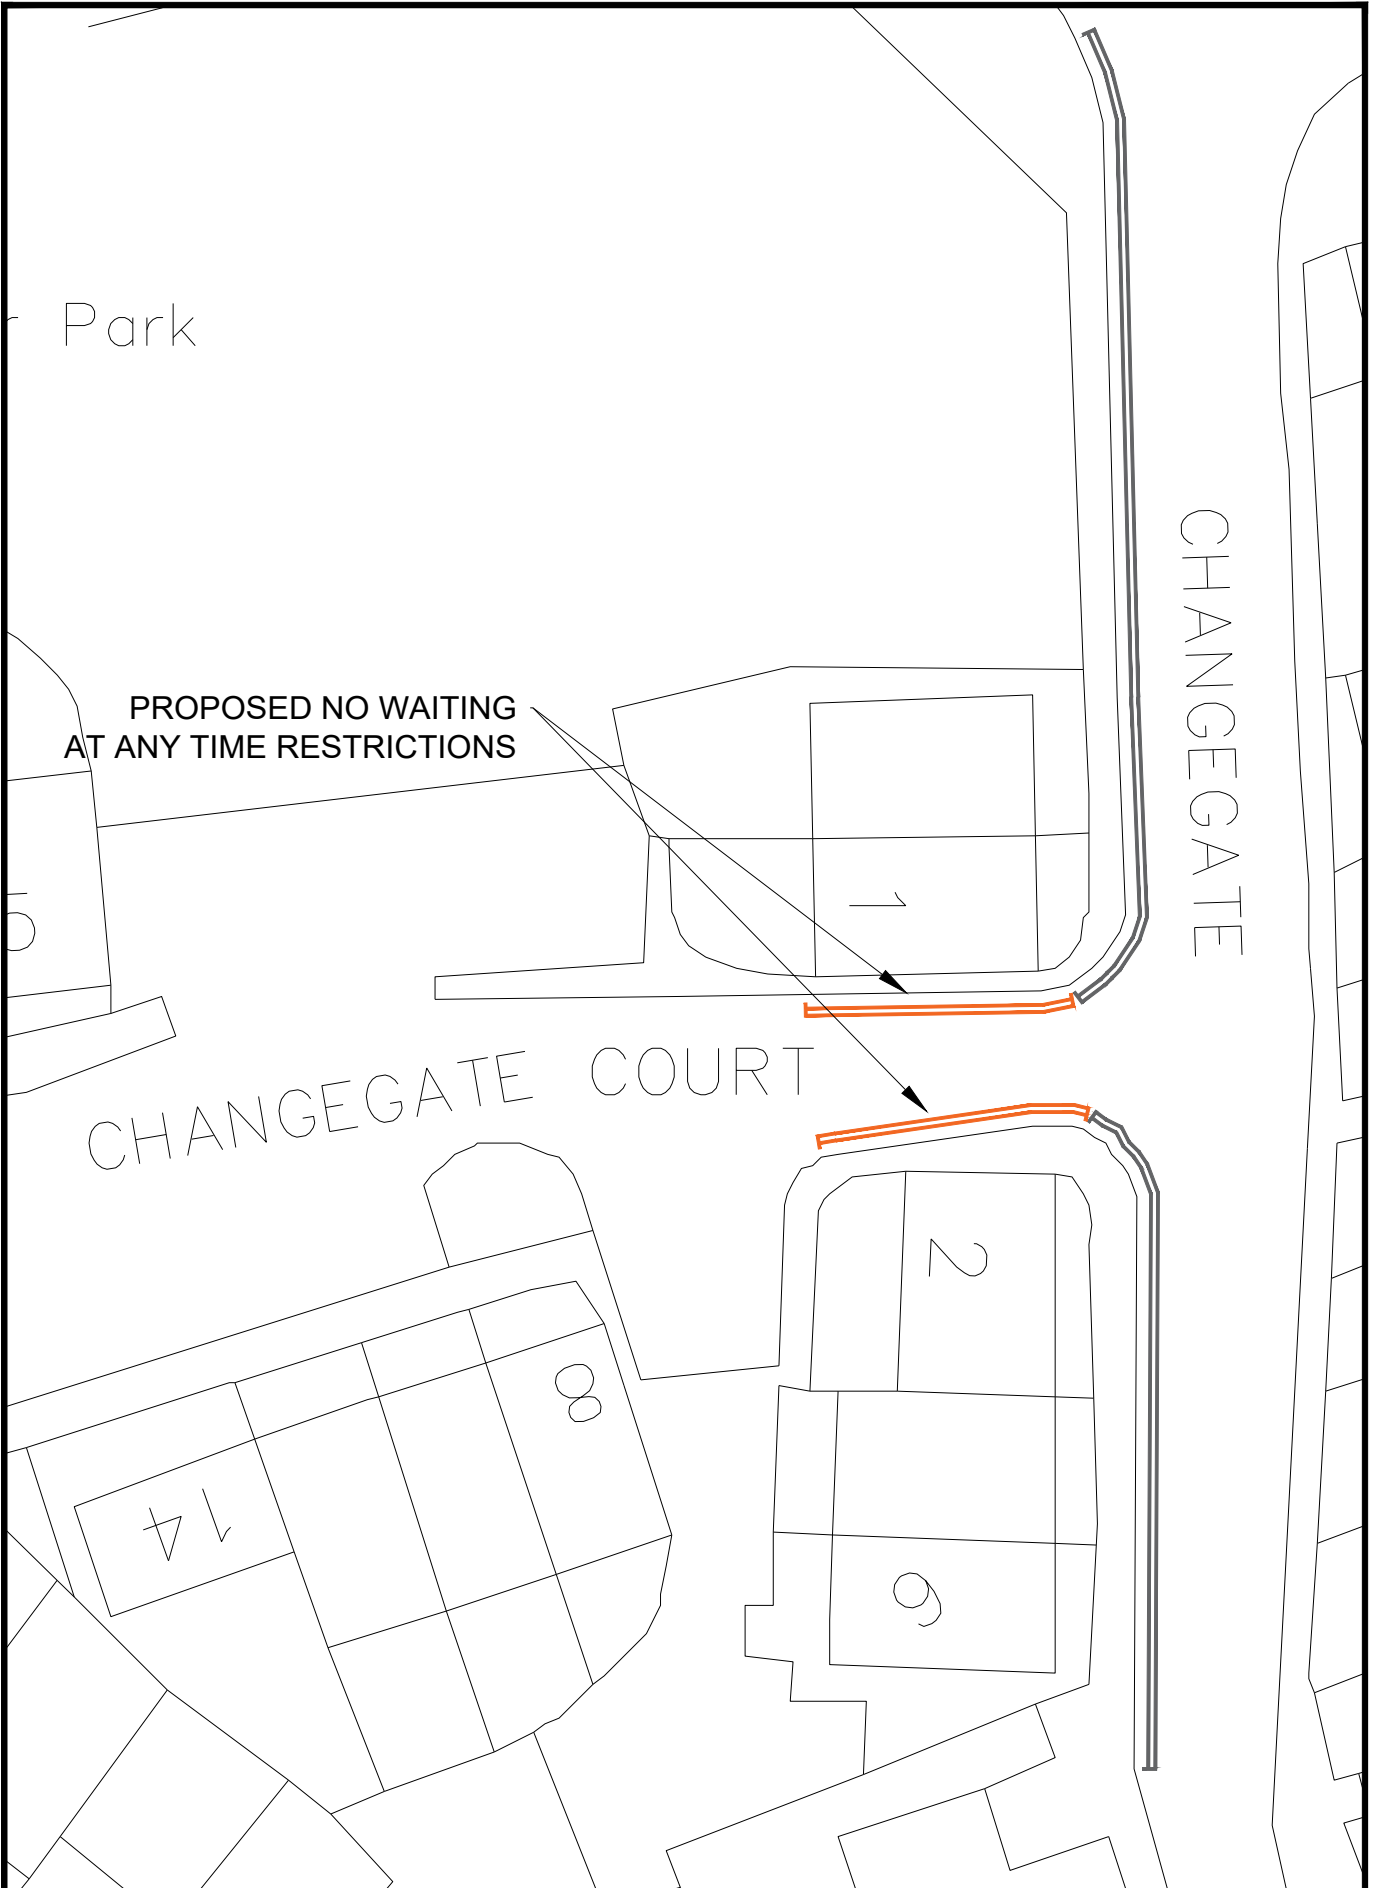

 <p>City of BRADFORD METROPOLITAN DISTRICT COUNCIL</p>				Design CJH	Drawn CJH	Checked CJH	Released CJH	Project CHANGE GATE COURT, HAWORTH
	<p>Department of Place Strategic Director: David Shepherd</p>			Scale(s) @ A4 NTS	Approved CJH	Date NOV 23	Drawing Title PROPOSED NO WAITING AT ANY TIME RESTRICTIONS	
<p>Planning, Transportation & Highways Service Traffic & Highways North Block 3 - Stockbridge Depot Roya Ings Avenue Keighley BD21 4 BX</p>	A Original	CJH	02.11.23	Engineer to Contract Richard Gelder B.Eng(Hons), I.Eng, MICE				Drawing No. P/HS/THN/105647/6E/CON-1A
	Revision	Inits	Date					
	Client							