

All dimensions are to be checked on site, any discrepancies are to be reported to the Architect before work commences. Do not scale from this drawing.

This drawing is to be read in conjunction with all relevant consultants and specialist drawings/documents, any discrepancies are to be reported to the Architect before the affected work commences.

All structural components shown are indicative only. Details/calculations of structural members are to be provided by the Structural Engineer.

This drawing is copyright.


This drawing and the copyright, design rights and all other intellectual property. No licence or assignment of any such rights is granted hereunder. This drawing is not to be copied or designed to a third party without written permission.

00000

1:50

PART OF THE C49 DESIGN GROUP

- ARCHITECTURE
- STRUCTURAL ENGINEERING
- 3D VISUALS
- SURVEYING

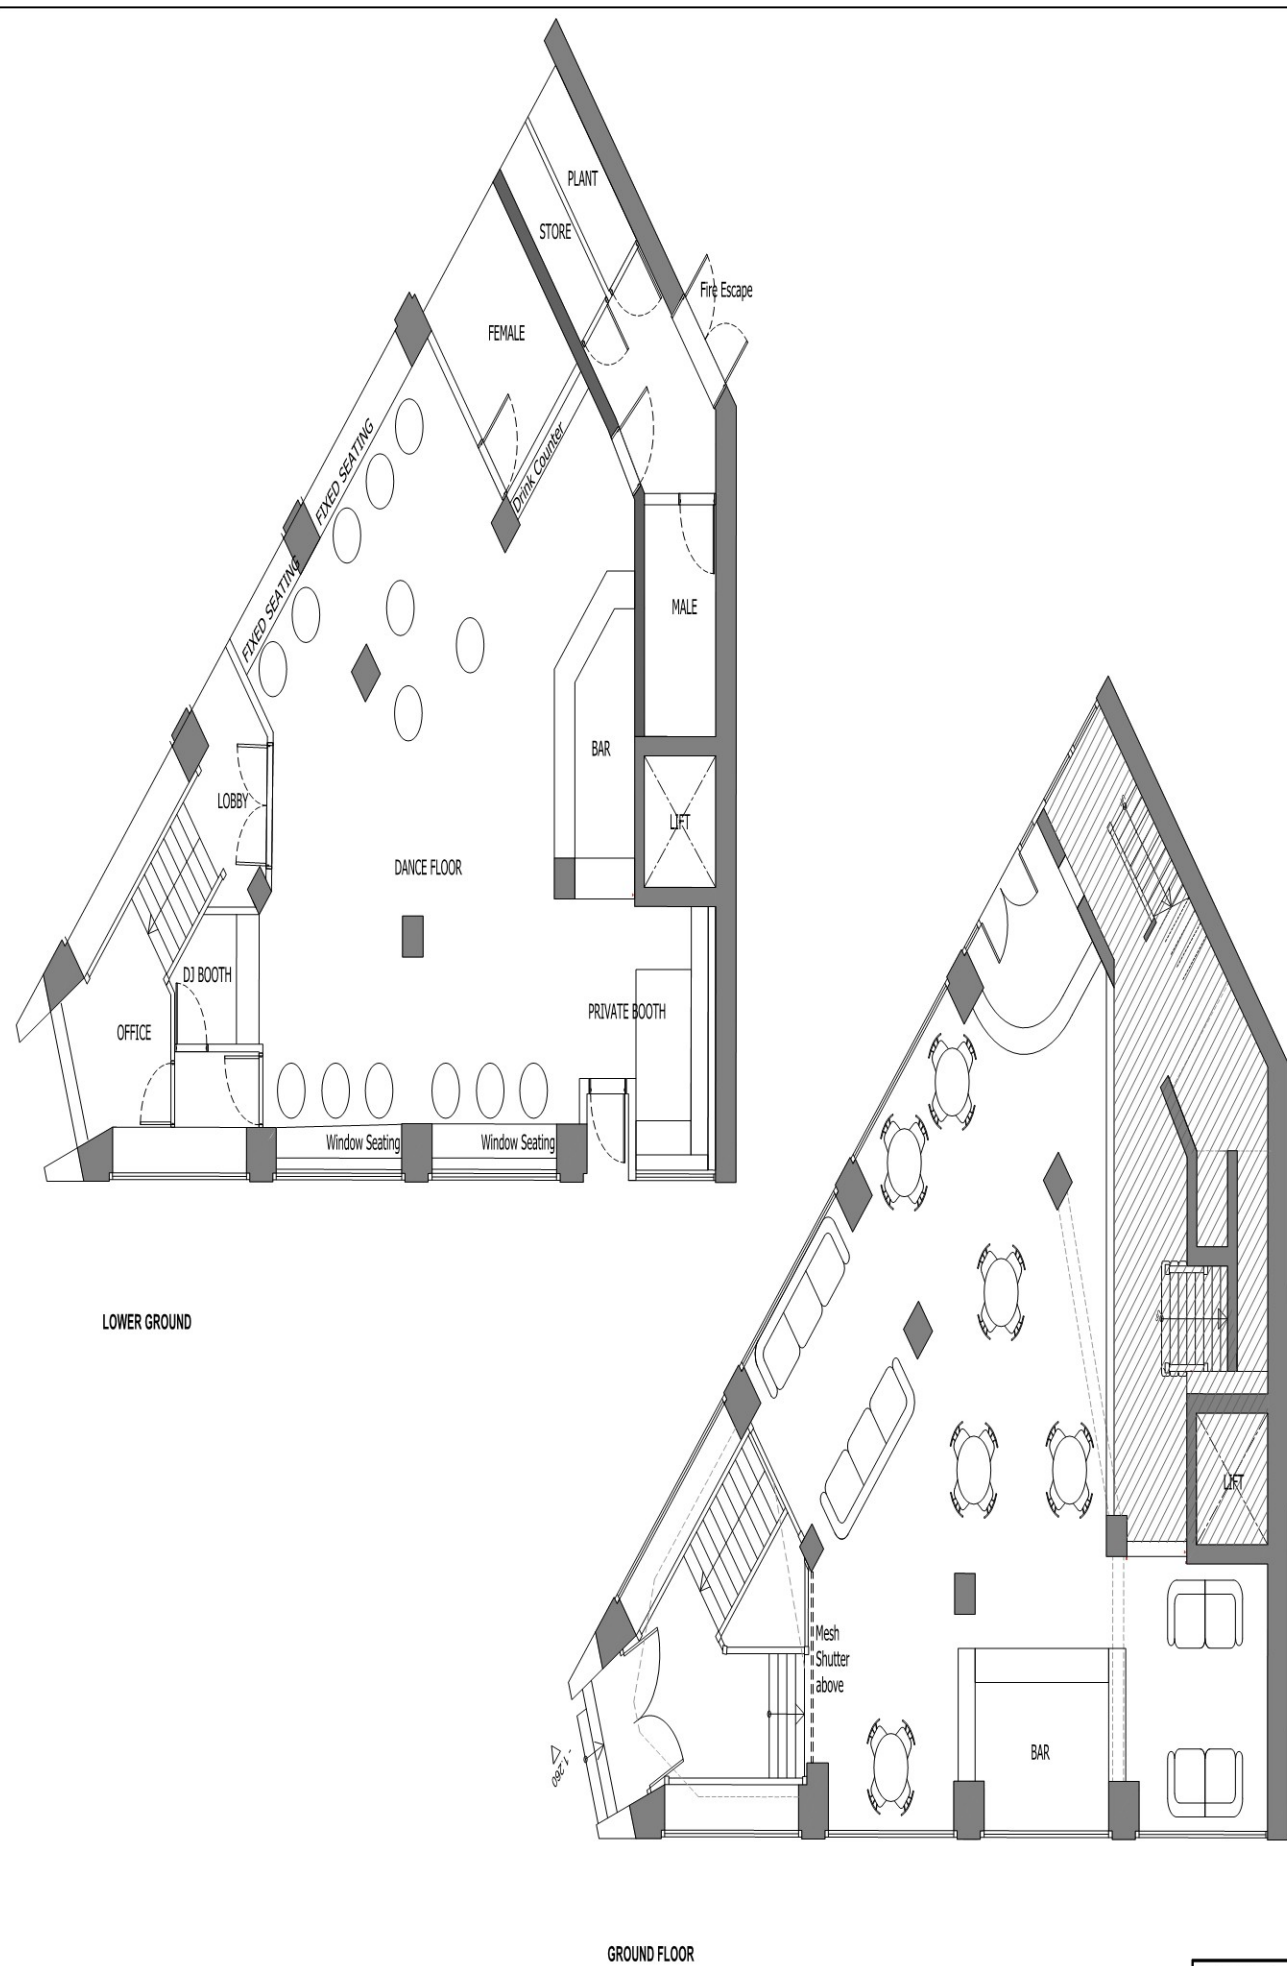

49

www.C49-Architecture.co.uk  
 info@C49Architecture.co.uk  
 Tel: 01535 281432

**ARCHITECTURE**  
 PART OF THE C49 DESIGN GROUP

Spring Mill, Main Street, Wilsden, BD15 0DX

<b>CLIENT DETAILS</b> 54-60 SUNBRIDGE RD BRADFORD	<b>DRAWING No</b> 2020-01(0-1)02	<b>REVISION</b>
<b>DRAWING INFO</b> PROPOSED PLANS	<b>SCALE</b> 1:50	<b>DATE</b> 16/01/20
		<b>DRAWN BY</b> JH