



NO WAITING AT ANY TIME

**NO WAITING
MON - FRI 8AM - 6PM
MAX. 3 HOURS NO
RETURN WITHIN
3 HOURS**

PERMIT HOLDERS ONLY

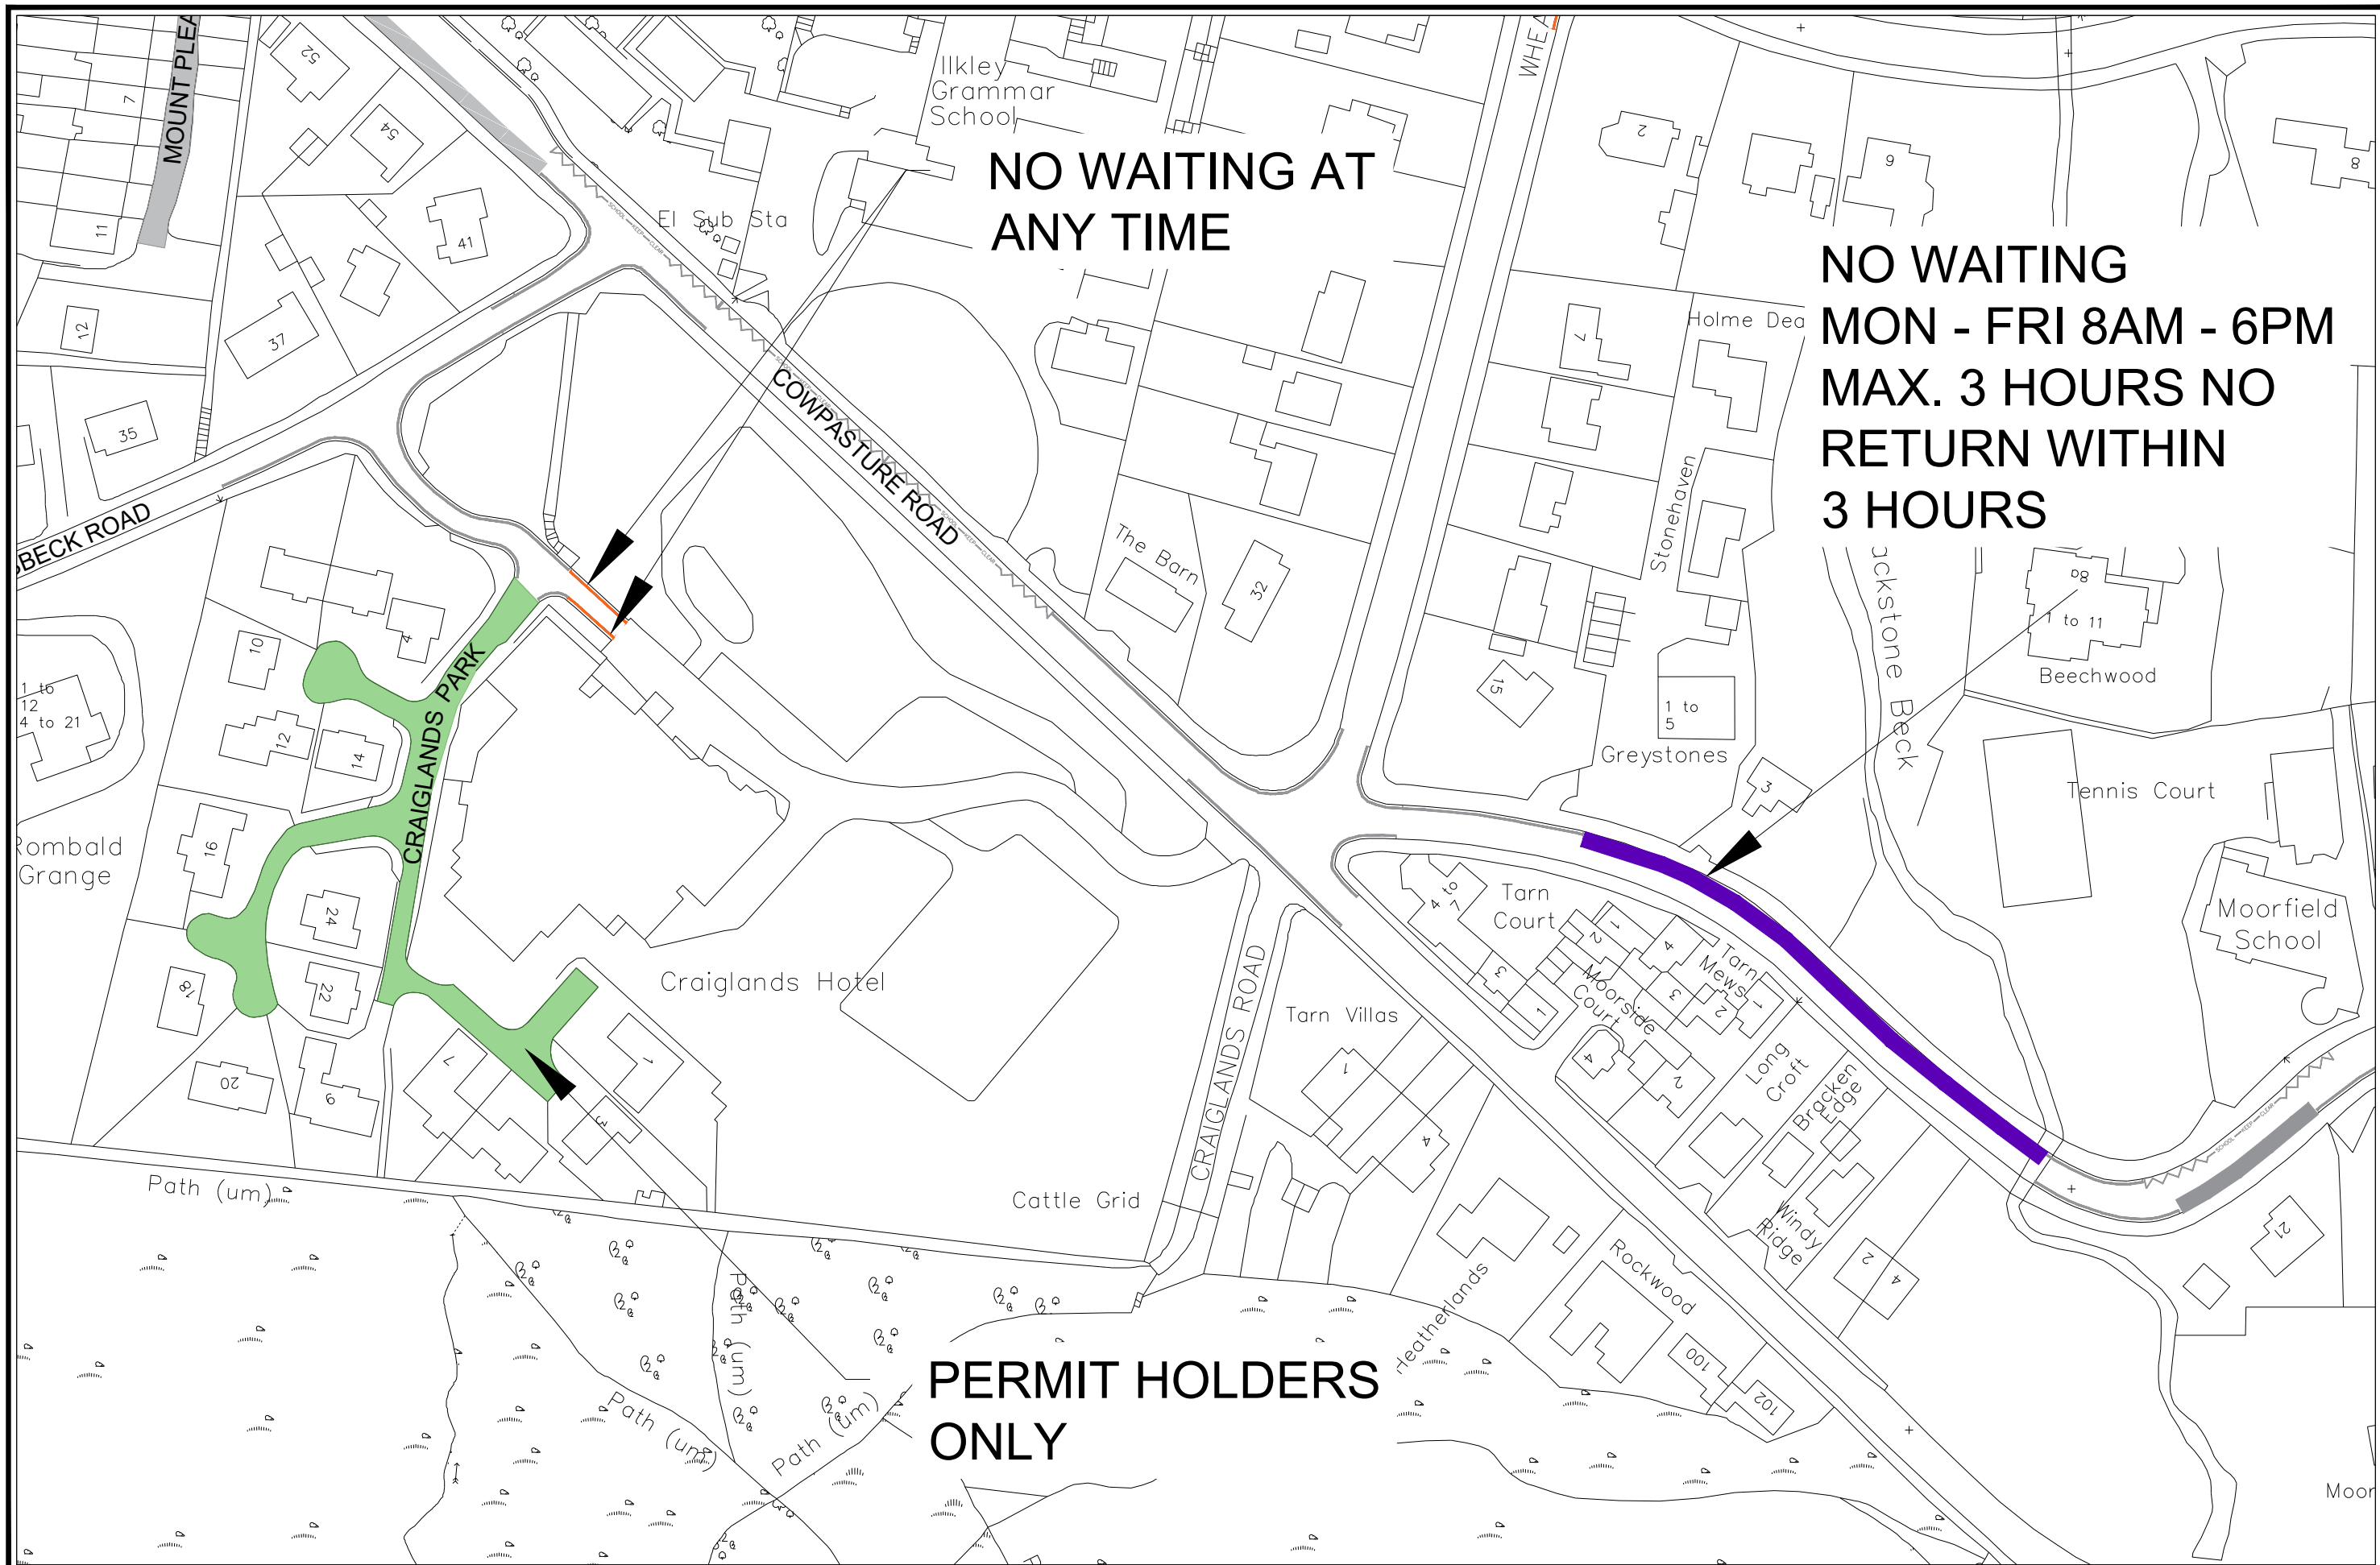

 <p>City of BRADFORD METROPOLITAN DISTRICT COUNCIL</p> <p>Department of Place Strategic Director: Steve Hartley</p>	<p>Design Office Planning, Transportation & Highways Service Traffic & Highways North Block 3 - Stockbridge Depot Ryod Ings Avenue Keighley BD21 4BX</p>	<p>Project ILKLEY PARKING REVIEW</p>	Design	Drawn	Checked	Released	<p>Drawing Title PROPOSED SCHEME - SHEET 1</p>	
			CJH	CJH	CJH	CJH		
			Scale(s) @ A3	Approved	Date			
			NTS	CJH	SEPT 20			
Client			A Original	CJH	25/09/20	Drawing No.		
			Revision	Init	Date	P/HS/THN/103997/003/CON-1A		
			Engineer to Contract Richard Gelder B.Eng(Hons), I.Eng, MICE					