


EXISTING LAYOUT



PROPOSED LAYOUT

Reproduced from the OS MasterMap by permission of Ordnance Survey on behalf of the Controller of Her Majesty's Stationary Office. © Crown copyright 2008. All rights reserved. Licence number 100019304.

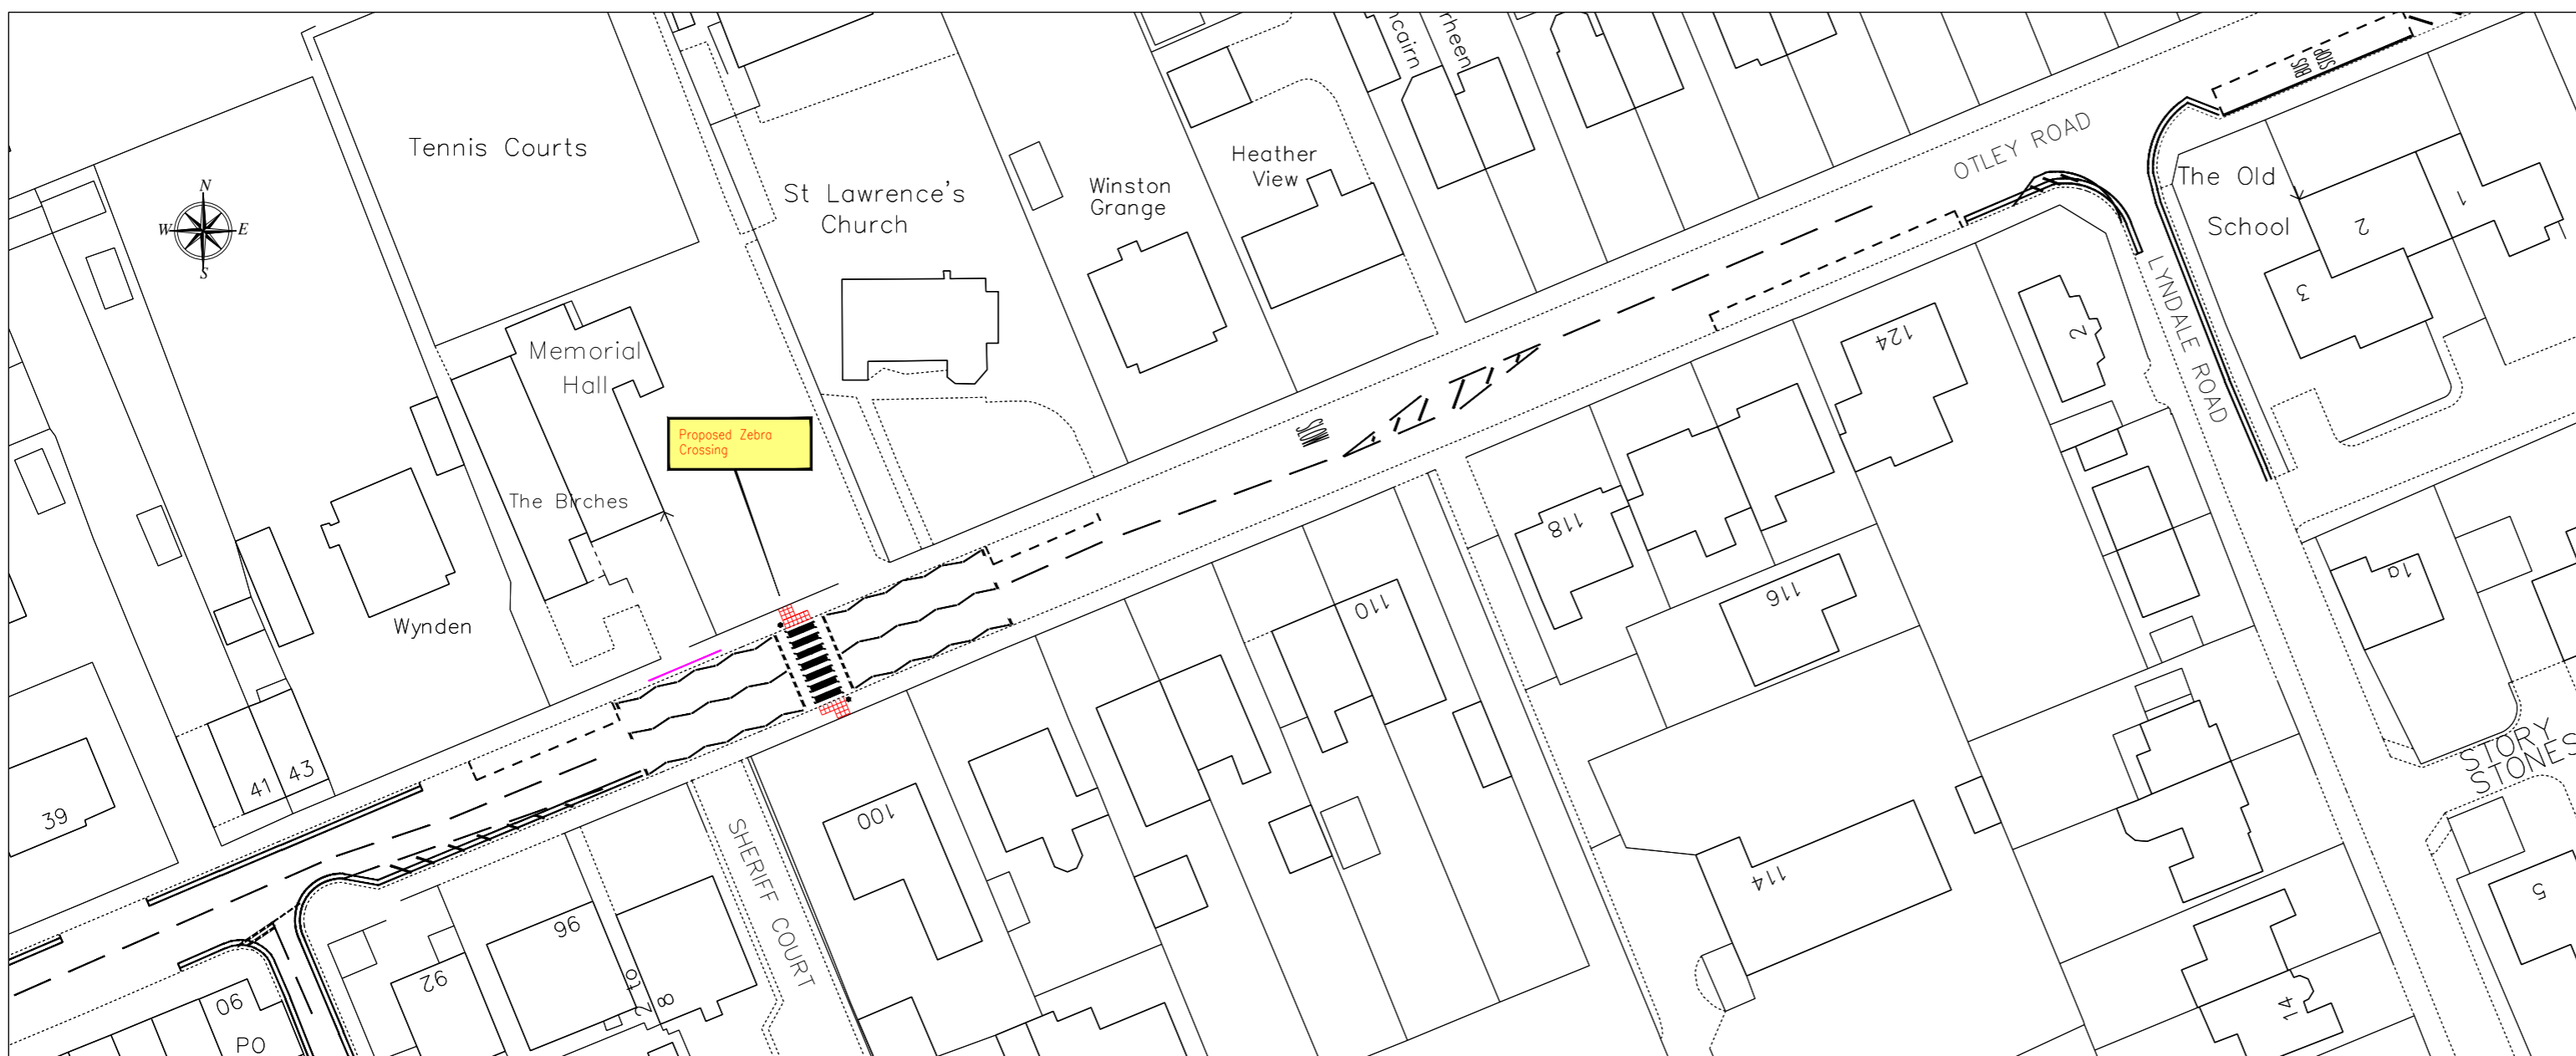

A	Original	SP	29.01.21
	Revision	Inits	Date



Department of Place  
Strategic Director: Jason Longhurst

Design Office  
Planning, Transportation & Highways Service  
Traffic & Highways North  
Block 3 - Stockbridge Depot  
Royd Ings Avenue  
Keighley  
BD21 4BX

Project  
OTLEY ROAD, ELDWICK.  
PROPOSED ZEBRA CROSSING.

Client  
Engineer to Contract  
Richard Gelder B.Eng(Hons), I.Eng, MICE

Design	SP	Drawn	SP	Checked	Released
Scale(s) @ A2	N.T.S	Approved		Date	28.01.21

Drawing Title  
CONSULTATION PLAN

Drawing No.  
P/HS/THN/105028/CON-1A