

CITY OF BRADFORD METROPOLITAN DISTRICT COUNCIL

City of Bradford Metropolitan District Council (Moving Traffic) (Consolidation) (Amendment No.1) Order 2021

Harrogate Road, Eccleshill

The City of Bradford Metropolitan District Council (hereinafter referred to as “the Council”) in exercise of its powers under Sections 1, 2 and 4 of the Road Traffic Regulation Act 1984 hereinafter referred to as “the Act of 1984” and all other enabling powers and after consultation with the Chief Officer of Police in accordance with Part III of Schedule 9 to the Act of 1984 and Part 6 of the Traffic Management Act 2004 “the Act of 2004” and with those persons and organisations specified in the Local Authorities’ Traffic Orders (Procedure) (England and Wales) Regulations 1996 hereby makes the following Order:

1. In this Order, the expression “enactment” means any enactment, whether public general or local, and includes any order, byelaw, rule, regulation, scheme or other instrument having effect by virtue of an enactment and any reference in this Order to any enactment shall be construed as a reference to that enactment as amended, applied, consolidated, re-enacted by or as having effect by virtue of any subsequent enactment.
2. Without prejudice to the validity of anything done or to any liability incurred in respect of any act or omission before the coming into operation of this Order, the City of Bradford Metropolitan District Council (Moving Traffic) (Consolidation) Order 2009 hereinafter referred to as “the Consolidation Order” shall have effect as though:
 - (a) There were added to that Order:
 - (i) In Schedule 9 the items numbered 73 set out in Schedule 9A to this Order;
3. Designation of Restrictions and application of the Consolidation Order
 - (a) The provisions of the Consolidation Order shall apply to any area designated as a prohibited movement, mandatory movement, prohibition of vehicles, bus priority measure, pedal cycle measure or pedestrian zone by this Order, as if in those provisions any reference to a prohibited movement, mandatory movement, prohibition of vehicles, bus priority measure, pedal cycle measure or pedestrian zone included a reference to an area designated as a prohibited movement, mandatory movement, prohibition of vehicles, bus priority measure, pedal cycle measure or pedestrian zone by this Order and as if any reference to a Schedule to the Consolidation Order included a reference to the Schedule to this Order.
4. Nothing in Article 2 of this Order shall apply to:
 - (a) anything done with the permission or at the direction of a police constable in uniform;
 - (b) any vehicle being used for ambulance, fire brigade or police purposes in an emergency;

- (c) any person who causes any vehicle to proceed in accordance with any restriction or requirement indicated by traffic signs placed pursuant to Section 66 or 67 of the Road Traffic Regulation Act 1984.

5. This Order is made on the 4th day of March 2021 and shall come into force on the 11th day of March 2021 and may be cited as the City of Bradford Metropolitan District Council (Moving Traffic) (Consolidation) (Amendment No. 1) Order 2021.


**THE COMMON SEAL of CITY OF
BRADFORD METROPOLITAN DISTRICT
COUNCIL** was hereunto affixed
in the presence of:



Authorised by the City Solicitor



10073A

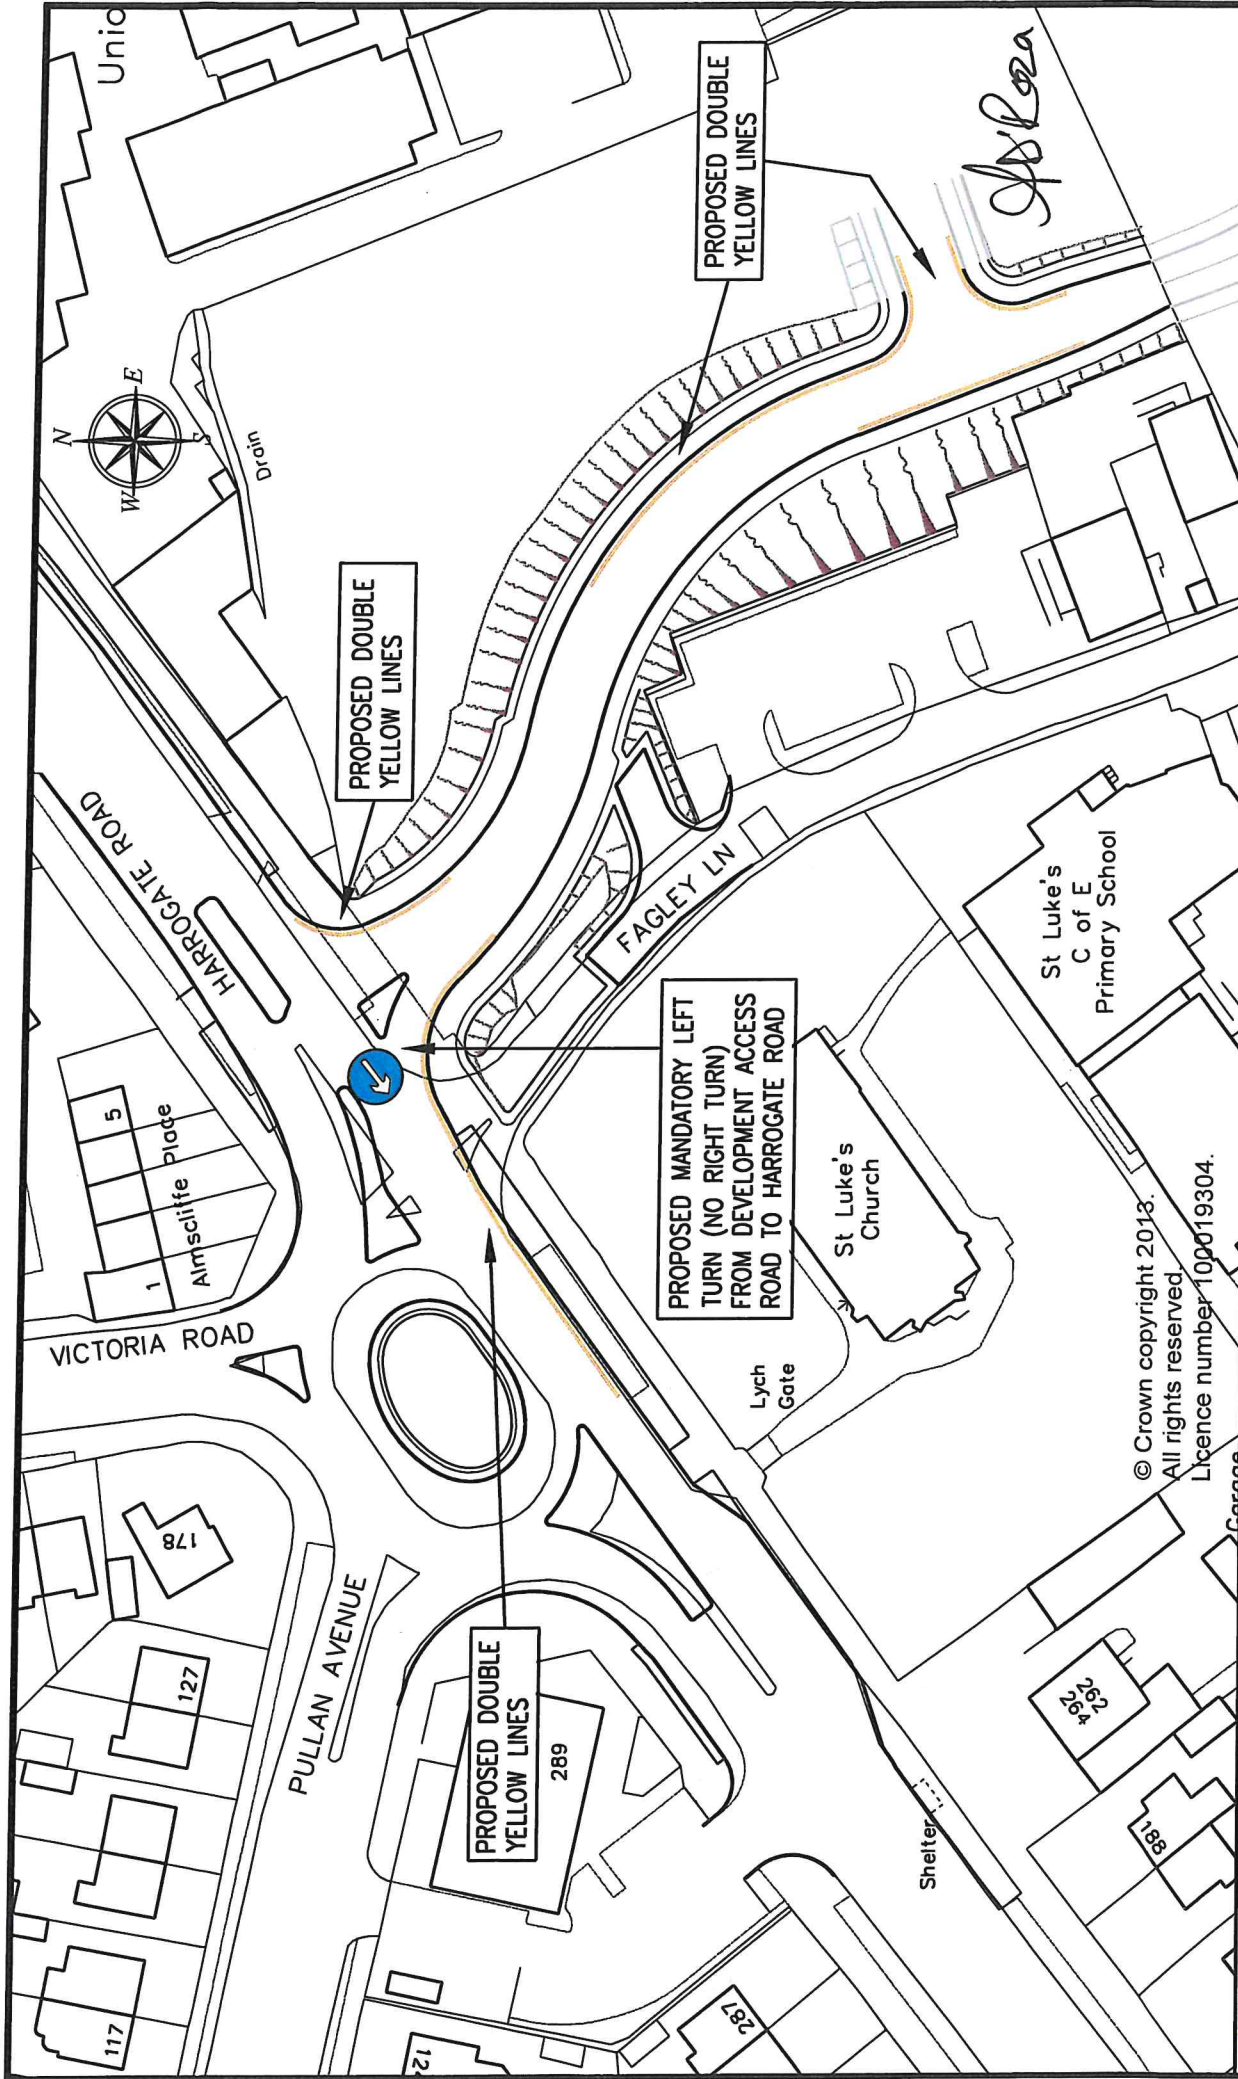

CITY OF BRADFORD DEPARTMENT OF PLANNING STRATEGIC DIRECTOR: STEVE HARTLEY		Project: HARROGATE ROAD / FAGLEY LANE, BRADFORD Client:		Drawing Title: PROPOSED TRAFFIC REGULATION ORDER Drawing No: HS/TRSS/103900/1A	
Planning, Transportation & Highways Service Traffic & Highways Unit 5th Floor City Hall Bradford BD1 1TA	Design: CH Scale: 1:500 Date:	Drawn: CH Date:	Checked: CH Date:	Released: Date:	Approved: NTS Date:
Engineer in Charge: Richard Gelder B.Eng(Hons), I.Eng, MICE		CH 3/20	Date:	Initials:	Date:
A Original Revision					

SCHEDULE 9A – Mandatory Left Turn

Item Number	Road proceeding on	Direction	Road Mandatory to turn left into	Exempted Vehicles and/or Specified Times
1	2	3	4	5
73	Access to Fagley Quarry housing development site	North west bound	Harrogate Road	

CITY OF BRADFORD METROPOLITAN DISTRICT COUNCIL

ROAD TRAFFIC REGULATION ACT 1984

(MOVING TRAFFIC)

(CONSOLIDATION)(AMENDMENT NO. 1) ORDER 2021

HARROGATE ROAD

ECCLESHILL

SEALED: 4th March 2021

OPERATIVE: 11th March 2021

REFERENCE: 407490

City Solicitor
City of Bradford Metropolitan District Council
City Hall
Bradford
West Yorkshire
BD1 1HY