

CITY OF BRADFORD METROPOLITAN DISTRICT COUNCIL

ROAD TRAFFIC REGULATION ACT 1984 - SECTION 23

**INSTALLATION OF A TOUCAN CROSSING FACILITY ON
WAKEFIELD ROAD, BRADFORD**


NOTICE IS HEREBY GIVEN pursuant to Section 23(2)(b) of the Road Traffic Regulation Act 1984 that City of Bradford Metropolitan District Council having consulted with the Chief Officer of Police pursuant to the provisions of Section 23(2)(a) of the said Act proposes to install a toucan crossing facility situated on Wakefield Road, Bradford.

A copy of drawing number:- HS/TRSS/104818/CON-1A showing the toucan crossing facility may be examined on the council web site at <https://www.bradford.gov.uk/transport-and-travel/highways/traffic-calming-and-pedestrian-crossings> or obtained from Arshad Mahmood by telephone on 01274 437684 or by email arshadmahmood@bradford.gov.uk quoting reference number HS/TRSS/104818/CON-1A.

If you wish to make comments upon the proposed toucan crossing facility you should send the grounds for your objection in writing either by post to the address below or by e-mail to legalobjections@bradford.gov.uk to be received no later than 12 noon on Friday 18th June 2021 quoting reference:- CORP/PCD/409078.

Dated this 27th day of May 2021

City Solicitor
Legal and Democratic Services
City of Bradford Metropolitan District Council
City Hall
BRADFORD
BD1 1HY

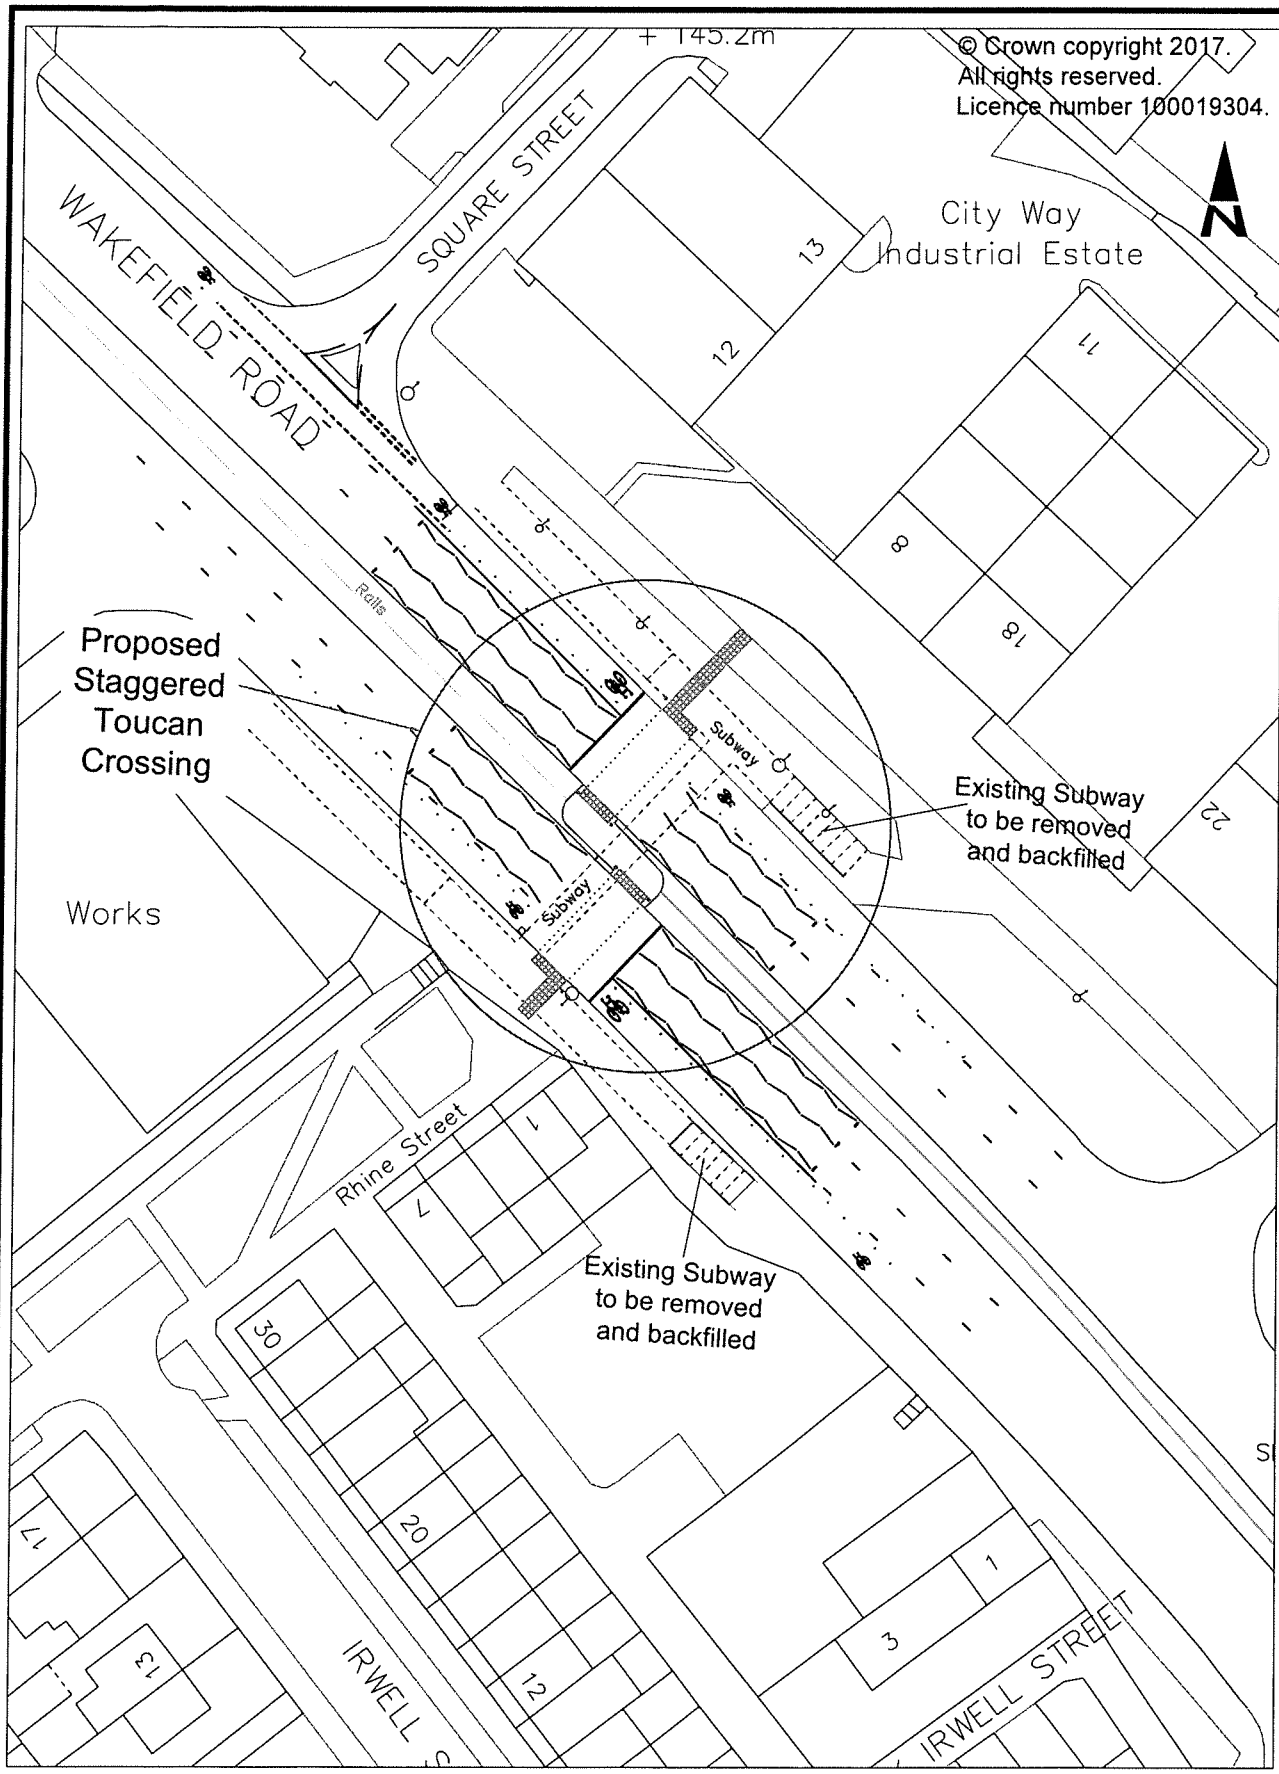

City of BRADFORD
METROPOLITAN DISTRICT COUNCIL

Department of Place
Interim Strategic Director: Jason Longhurst

Planning, Transportation & Highways Service
Traffic & Highways Unit
4th Floor
Bantons House
Hall Ings
Bradford
BD1 1HX

Design	AM	Drawn	AM	Checked	YM	Released	AM
Scale(s) @ A4	NTS		Approved	AS		Date	Feb 21
Revision	AM	03.02.21	Engineer to Contract				
Revision	Inits	Date	Richard Gelder B Eng(Hons), I.Eng, MICE				
Client							

Project	WAKEFIELD ROAD NEAR RHINE STREET, BRADFORD PROPOSED TOUCAN CROSSING
Drawing Title	CONSULTATION PLAN
Drawing No	HS/TRSS/104818/CON-1A