



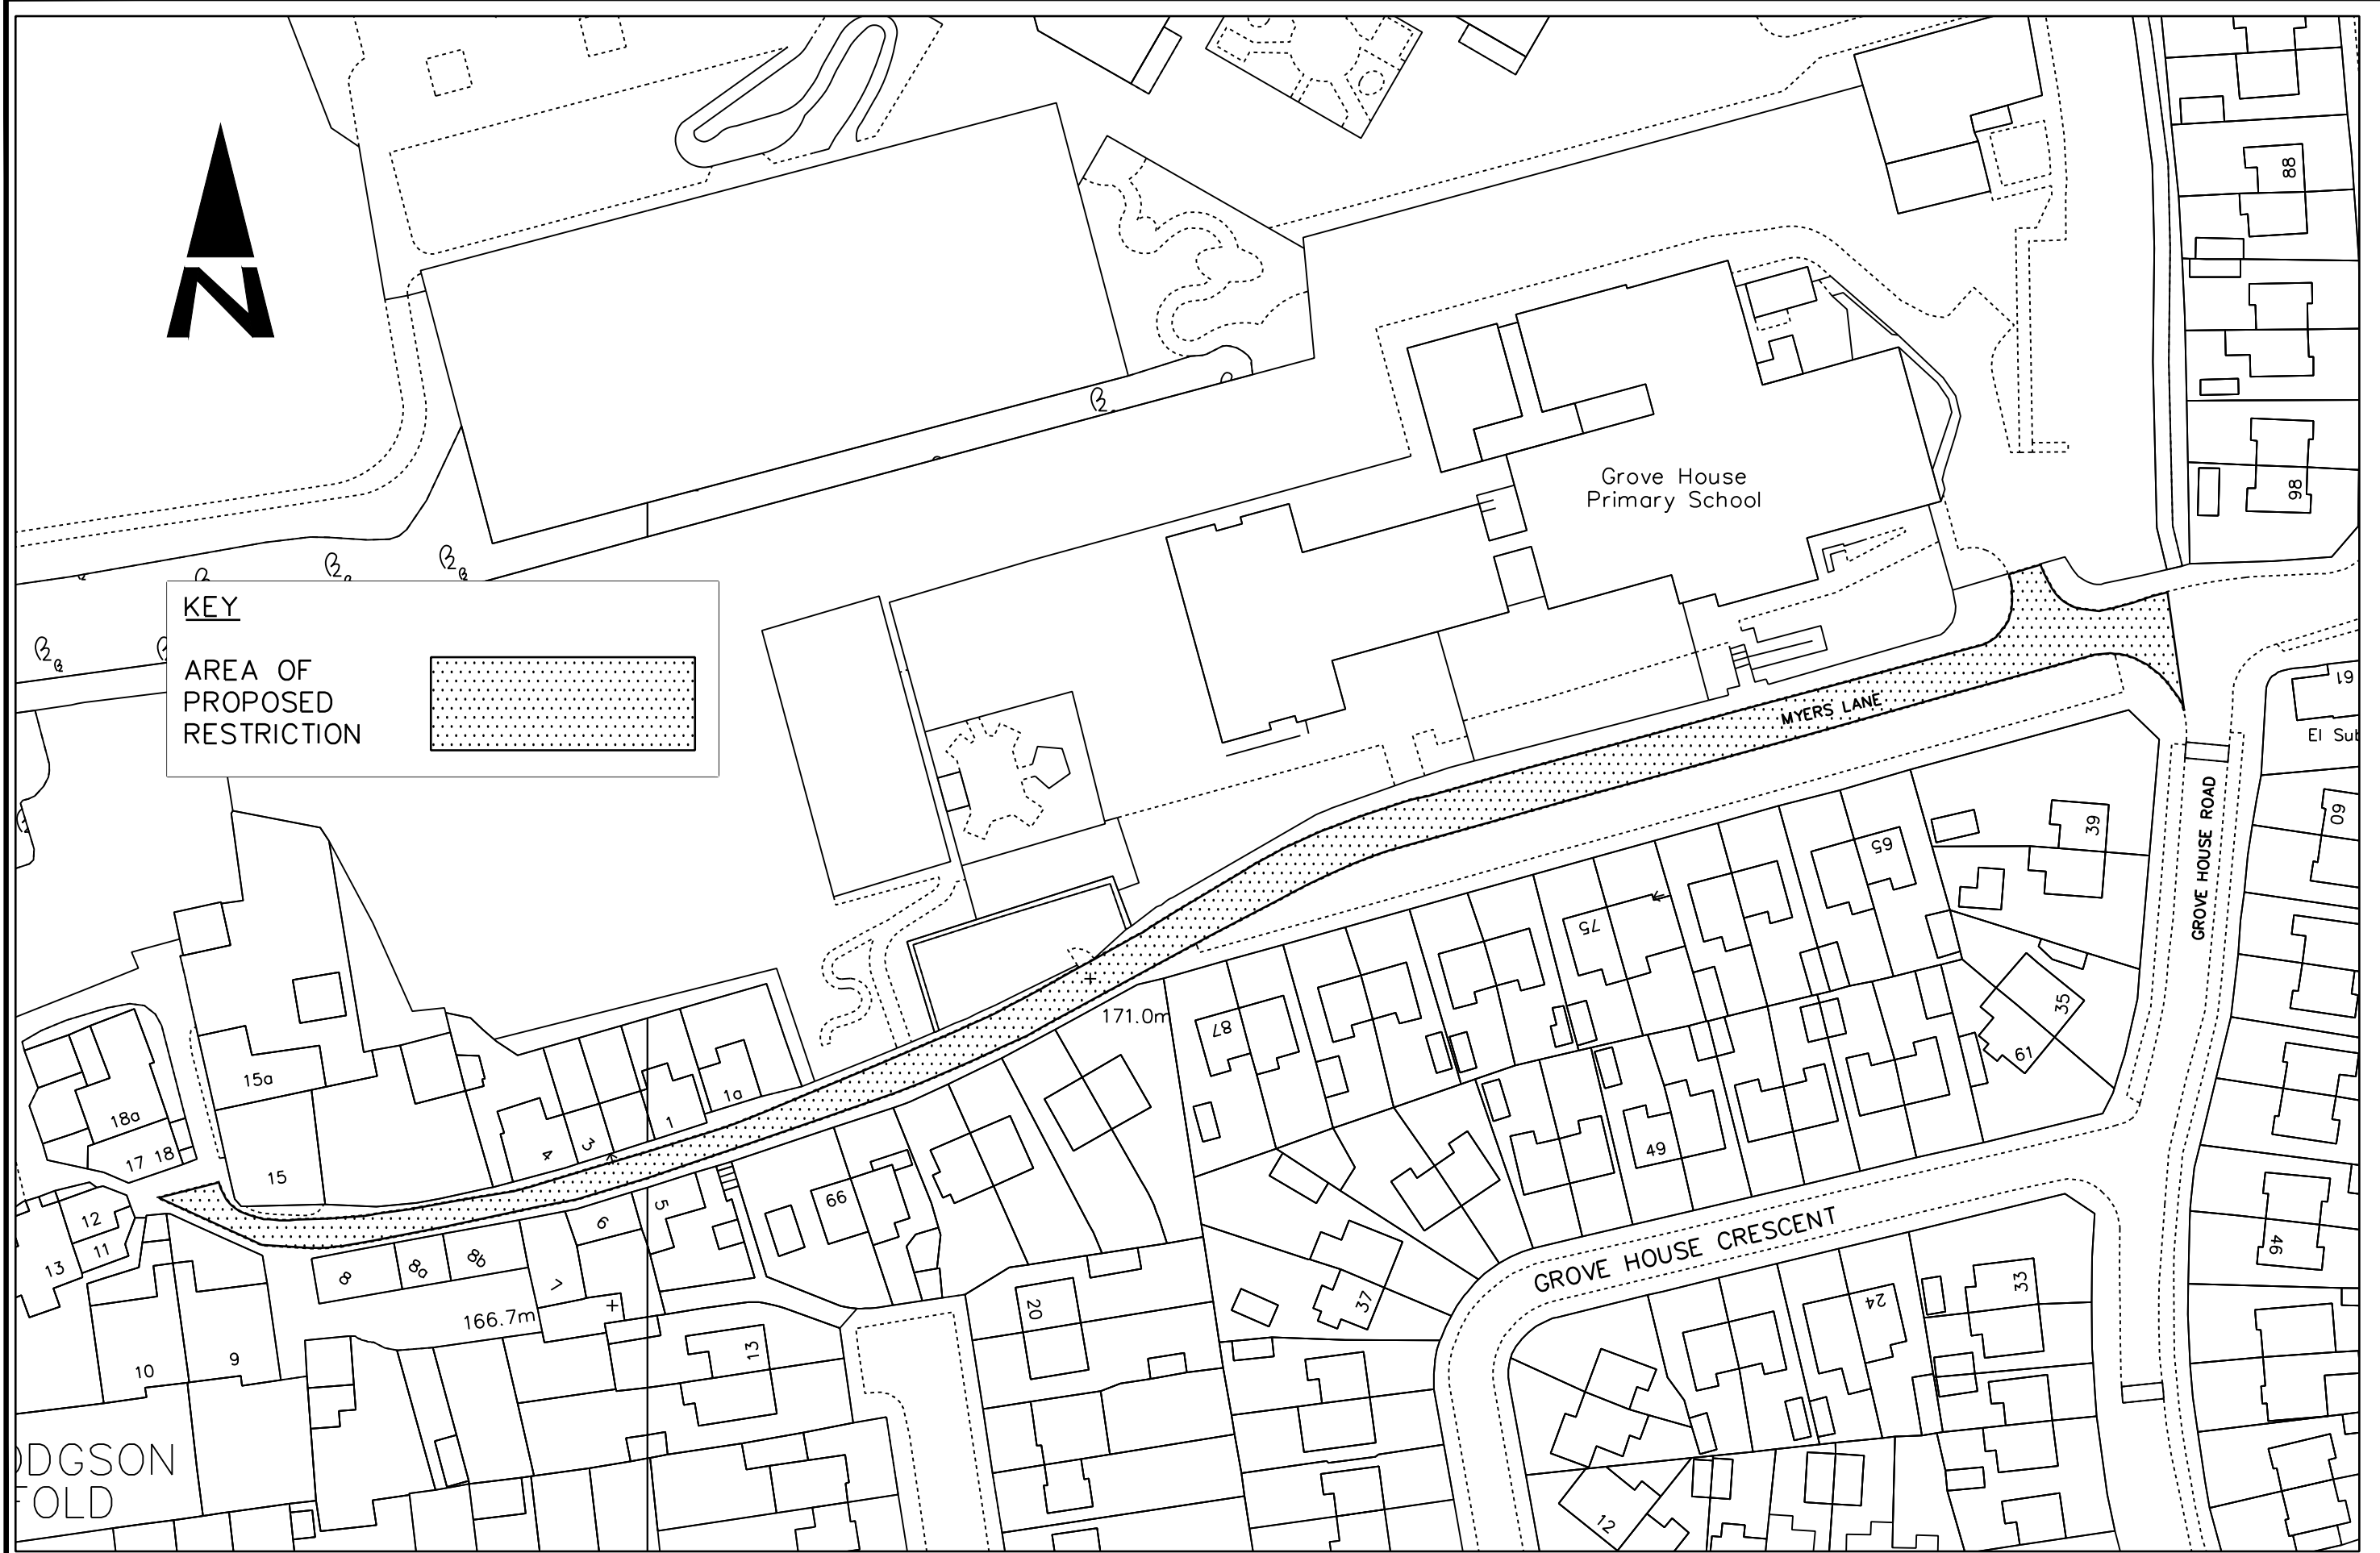

KEY

AREA OF
PROPOSED
RESTRICTION

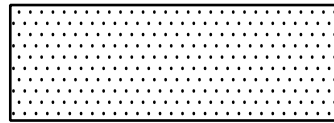

Design	JL	Drawn	JL	Checked	AS	Released	
Scale(s)	@ A3	NTS	Approved			Date	08/2020
Engineer to Contract							
Revision		Initials				Date	

Design	JL	Drawn	JL	Checked	AS	Released	
Scale(s)	@ A3	NTS	Approved			Date	08/2020
Engineer to Contract							