

CITY OF BRADFORD METROPOLITAN DISTRICT COUNCIL

**(WAITING, LOADING AND PARKING) (CONSOLIDATION)
(AMENDMENT NO. **) ORDER 20****

SUMMERVILLE ROAD, BRADFORD

STATEMENT OF REASONS FOR PROPOSING TO MAKE THE ORDER

A new development of commercial/retail property has been constructed on Summerville Road. As part of the planning approval a Traffic Regulation Order is proposed to restrict waiting on Summerville Road.

The City of Bradford Metropolitan District Council is promoting this Traffic Regulation Order to prohibit waiting at any time on Summerville Road. The restrictions will help to protect sight lines for vehicles leaving the developments' car park.

The Council Considers it expedient to make this Order: -


- i. for facilitating the passage on the road of any class of traffic (including pedestrians); and
- i. for avoiding danger to persons or other traffic using the road or any other road or for preventing the likelihood of any such danger arising.

**CITY OF BRADFORD METROPOLITAN DISTRICT COUNCIL
(WAITING LOADING AND PARKING) (CONSOLIDATION)
(AMENDMENT NO.*) ORDER 201***

SUMMERVILLE ROAD, BRADFORD

The City of Bradford Metropolitan District Council in exercise of its powers under Sections 1, 2, 4, 32, 35, 45, 46, 47, 49 and Part IV of Schedule 9 to the Road Traffic Regulation Act 1984 hereinafter referred to as "the Act of 1984" and of all other enabling powers and after consultation with the Chief Officer of Police in accordance with Part III of Schedule 9 to the Act of 1984 and Part 6 of the Traffic Management Act 2004 "the Act of 2004" and with those persons and organisations specified in the Local Authorities' Traffic Orders (Procedure) (England and Wales) Regulations 1996 hereby makes the following Order:

1. In this Order, the expression "enactment" means any enactment, whether public general or local, and includes any order, byelaw, rule, regulation scheme or other instrument having effect by virtue of an enactment as amended, applied, consolidated, re-enacted by or as having effect by virtue of any subsequent enactment.
2. Without prejudice to the validity of anything done or to any liability incurred in respect of any act or omission before the coming into operation of this Order, the City of Bradford Metropolitan District Council (Waiting, Loading and Parking) (Consolidation) Order 2015 hereinafter referred to as "the Consolidation Order" shall have effect as though:
 - (a) for the tiles in Schedule 1 to that Order numbered BQ54 there were substituted the tiles similarly numbered and set out in Schedule 1 to this Order;
3. Designation of Restrictions and application of the Consolidation Order
 - (a) Each area on a highway comprising the length of carriageway of a street specified in Schedule 1 to this Order as a waiting restriction, loading restriction, clearway, school entrance marking, loading bay or parking place is hereby designated as a waiting restriction, loading restriction, clearway, school entrance marking, loading bay or parking place.
 - (b) The provisions of the Consolidation Order shall apply to any area designated as a waiting restriction, loading restriction, clearway, school entrance marking, loading bay or parking place by this Order, as if in those provisions any reference to a waiting restriction, loading restriction, clearway, school entrance marking, loading bay or parking place included a reference to an area designated as a waiting restriction, loading restriction, clearway, school entrance marking, loading bay or parking place by this Order and as if any reference to Schedule 1 or 2 to the Consolidation Order included a reference to Schedule 1 or 2 to this Order.

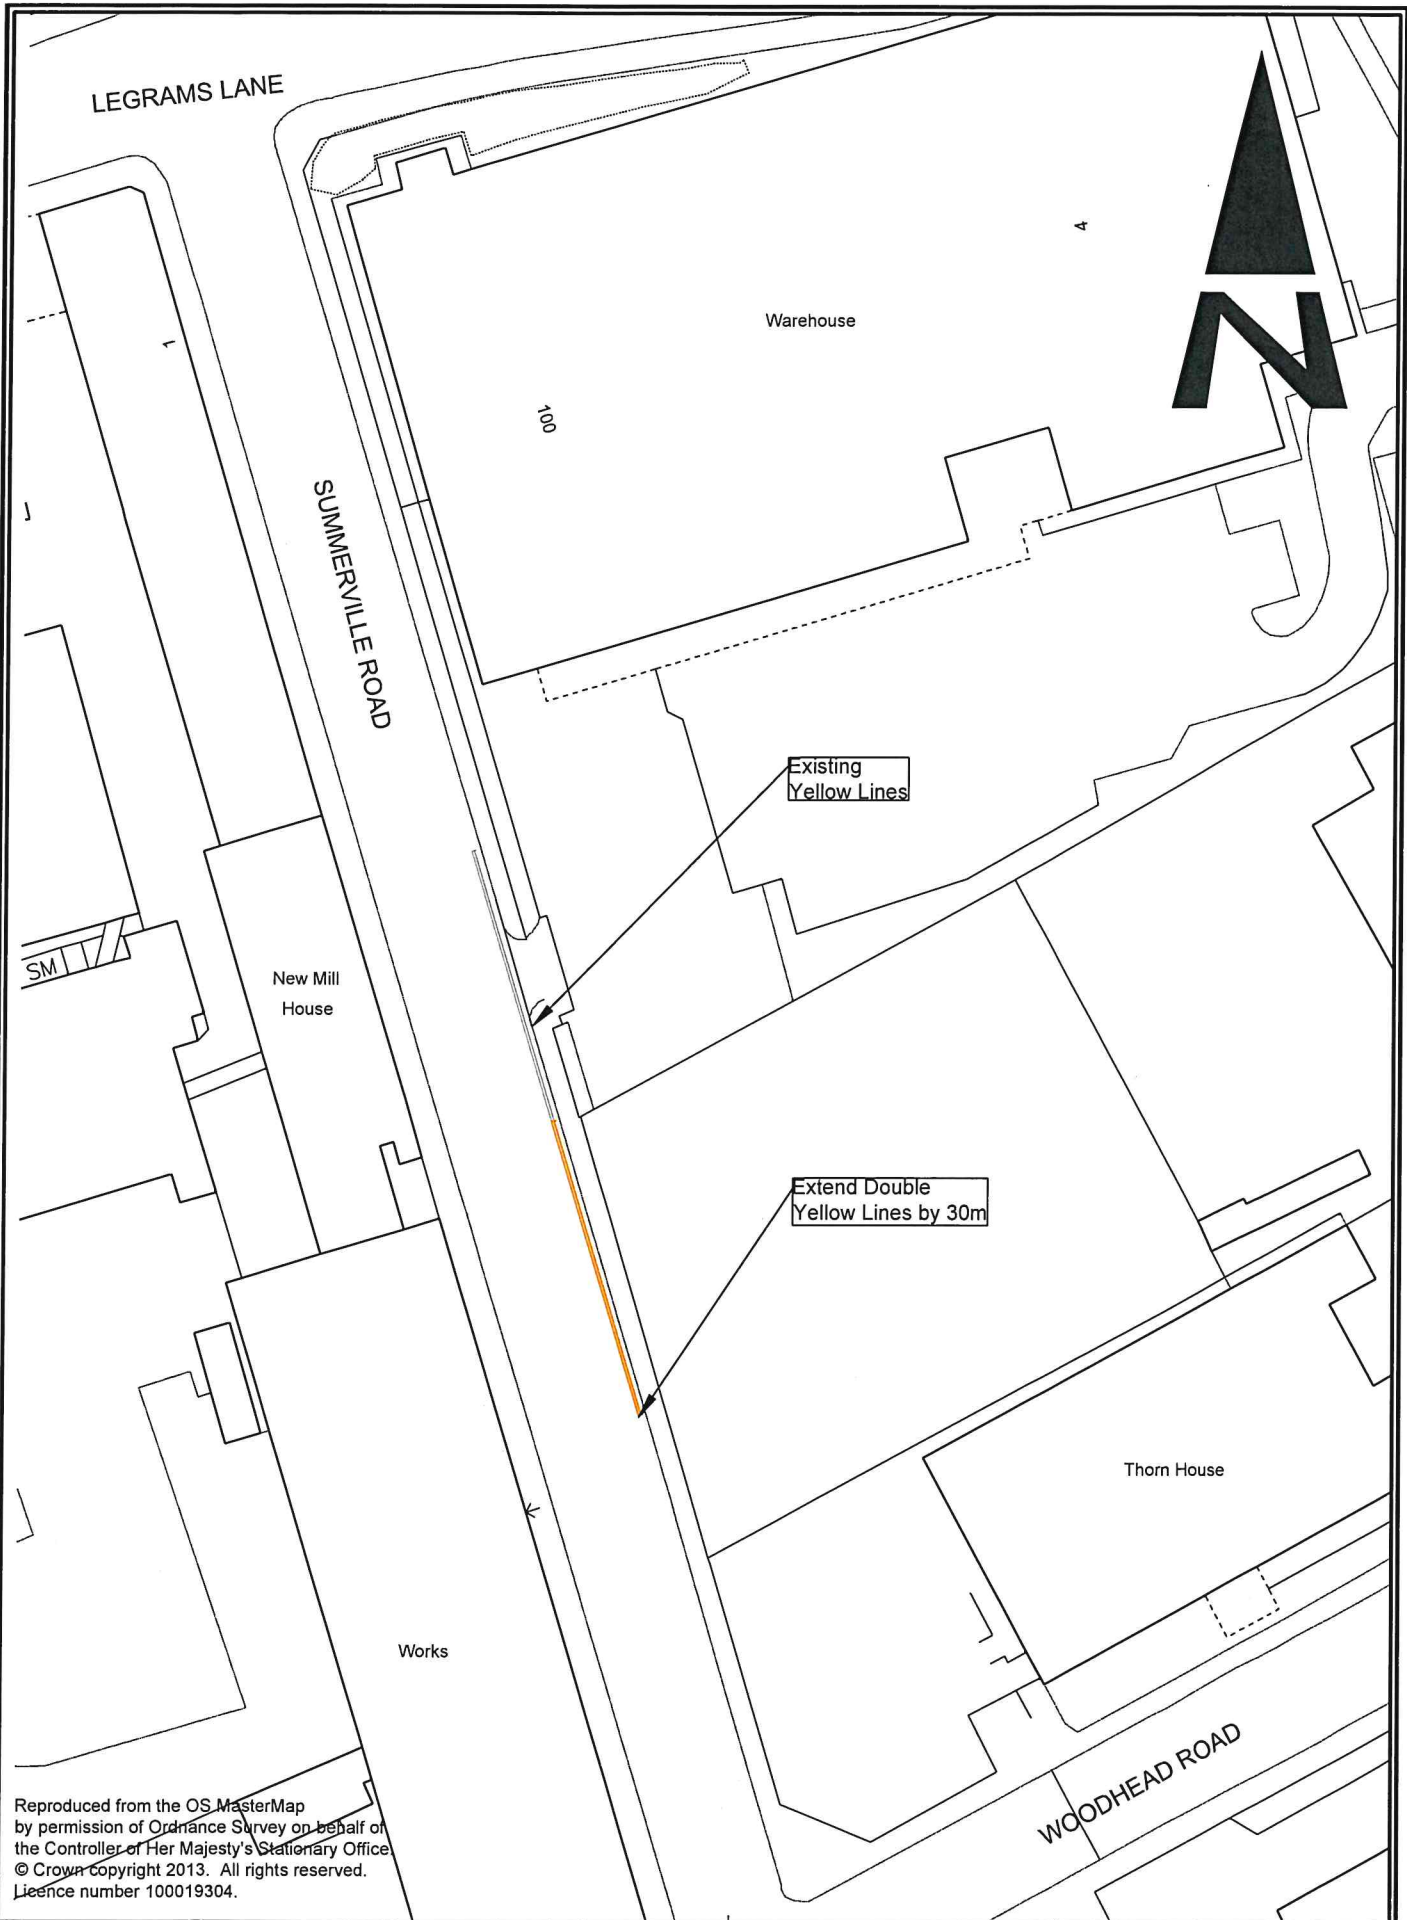

Reproduced from the OS MasterMap by permission of Ordnance Survey on behalf of the Controller of Her Majesty's Stationary Office © Crown copyright 2013. All rights reserved. Licence number 100019304.

<p>City of BRADFORD METROPOLITAN DISTRICT COUNCIL Department of Place Strategic Director: Steve Hartley</p>	<p>Planning, Transportation and Highways Service Traffic & Highways Unit 1st Floor Brinsford House Hall Ings Bradford BD1 1HX</p>	<p>Project: SUMMERVILLE ROAD, BRADFORD PROPOSED TRAFFIC REGULATION ORDER</p>		<p>Design: MA</p>	<p>Drawn: MA</p>	<p>Checked:</p>	<p>Reviewed:</p>	<p>Drawing Title</p>
		<p>Scale: 1:500</p>	<p>Approved:</p>	<p>Date:</p>	<p>CONSULTATION PLAN</p>			
		<p>Client:</p>	<p>MA 18.06.21</p>	<p>Engineer in Charge: Richard Gelder B Eng(Hons), I Eng, MICE</p>	<p>Drawing No:</p>			
		<p>Ints:</p>	<p>Date:</p>	<p>HS/TRSS/105097/TR0-1A</p>				

4. Installation of restrictions and placing of traffic signs

The Council shall:

- (a) place and maintain traffic signs indicating the limits of each waiting restriction, loading restriction, clearway, school entrance marking, loading bay or parking place;
- (b) place and maintain in or in the vicinity of each waiting restriction, loading restriction, clearway, school entrance marking, loading bay or parking place referred to in Schedule 1 to this Order, traffic signs indicating that such parking place may be used during the permitted hours for the leaving only of vehicles specified in Articles 3, 4, 5, 6, 7 or 14 of the Consolidation Order; and
- (c) carry out such other work as is reasonably required by the Consolidation Order or by this Order for the purposes of the satisfactory operation of a waiting restriction, loading restriction, clearway, school entrance marking, loading bay or parking place designated by this Order

This Order is made on the * day of * 202* and shall come into force on the * day of * 202* and may be cited as the City of Bradford Metropolitan District Council (Waiting, Loading and Parking) (Consolidation) (Amendment No. **) Order 202*

THE COMMON SEAL of **CITY OF
BRADFORD METROPOLITAN DISTRICT
COUNCIL** was hereunto affixed
in the presence of:

Authorised by the
City Solicitor

CITY OF BRADFORD METROPOLITAN DISTRICT COUNCIL

ROAD TRAFFIC REGULATION ACT 1984

(WAITING LOADING AND PARKING)(CONSOLIDATION)

(AMENDMENT NO. **) ORDER 20**

SUMMERVILLE ROAD

BRADFORD

SEALED: *****

OPERATIVE: *****

REFERENCE: CORP/PCD/LD/409697

City Solicitor
City of Bradford Metropolitan District Council
City Hall
Bradford
West Yorkshire
BD1 1HY