

**CITY OF BRADFORD METROPOLITAN DISTRICT COUNCIL**

**(WAITING LOADING AND PARKING)(CONSOLIDATION)  
(AMENDMENT NO. \*\*) ORDER**

**GREAT HORTON ROAD/HORTON GRANGE ROAD/HORTON PARK  
AVENUE JUNCTIONS**

**STATEMENT OF REASONS FOR PROPOSING TO MAKE THE ORDER**

Bradford Council in partnership with West Yorkshire Combined Authority is proposing to implement major highway improvement scheme around the Great Horton Road / Horton Grange Road / Horton Park Avenue junctions.

The Council is promoting this Order to prohibit waiting and loading on various roads around the junction improvements. The proposed restrictions will assist traffic movements through the new junctions and prevent loading and unloading vehicles obstructing traffic flows and generating congestion at peak times. The introduction of permit parking and limited waiting will manage on-street parking for residents and visitors to the area.

The Council considers it expedient to make this Order: -

- i. for facilitating the passage on the road of any class of traffic (including pedestrians);
- ii. for preserving or improving the amenities of the area through which the road runs; and
- iii. for avoiding danger to persons or other traffic using the road or any other road or for preventing the likelihood of any such danger arising.



**CITY OF BRADFORD METROPOLITAN DISTRICT COUNCIL  
(WAITING LOADING AND PARKING)  
(CONSOLIDATION)(AMENDMENT NO.\*) ORDER 20\*\*  
103886 GREAT HORTON ROAD CIP, BRADFORD**

**CITY OF BRADFORD METROPOLITAN DISTRICT COUNCIL  
(MOVING TRAFFIC)  
(CONSOLIDATION)(AMENDMENT NO.\*) ORDER 20\*\*  
GREAT HORTON ROAD/HORTON GRANGE ROAD/HORTON PARK AVENUE JUNCTIONS, BRADFORD**

**CITY OF BRADFORD METROPOLITAN DISTRICT COUNCIL  
(SPEED LIMIT)  
(CONSOLIDATION)(AMENDMENT NO.\*) ORDER 20\*\*  
20MPH SPEED LIMIT ALL SAINTS ROAD AND DIRKHILL ROAD, BRADFORD**

NOTICE is hereby given that City of Bradford Metropolitan District Council proposes to make the above Order under their powers contained in the Road Traffic Regulation Act 1984 the general effect of which will be to introduce: -

- i. **CITY OF BRADFORD METROPOLITAN DISTRICT COUNCIL  
(WAITING LOADING AND PARKING) (CONSOLIDATION)(AMENDMENT NO.\*) ORDER 20\*\* 103886 GREAT HORTON ROAD CIP, BRADFORD**  
No waiting at any time on lengths of All Saints Road, Dirkhill Road, Dirkhill Street, Horton Park Avenue and Turner Place  
No waiting at any time No Loading 7.30am-9.30am and 4.00pm-6.30pm on lengths of All Saints Road, Cecil Avenue, Great Horton Road, Horton Grange Road and Horton Park Avenue  
No waiting & No loading 7.30am-9.30am and 4.00pm-6.30pm Mon to Fri on a length of Horton Park Avenue  
Permit Parking at all times on a length of All Saints Great Horton Road  
Limited waiting 30 mins No Return within 1 hour, Except Permit Holders on lengths of Dirkhill Street, Noble Street and Turner Place  
Limited waiting 9.00am-5.00pm 30 mins No Return within 1 hour. Permit Holder only at any other time on lengths of All Saints Road  
Limited waiting Mon-Fri 8.30am to 4pm 1 September to 31 July 30 minutes no return within 1 hour  
Limited waiting Mon-Sat 8.00am-6.00pm 1 hour No Return within 2 hours on a length of Great Horton Road
- ii. **CITY OF BRADFORD METROPOLITAN DISTRICT COUNCIL  
(MOVING TRAFFIC) (CONSOLIDATION)(AMENDMENT NO.\*) ORDER 20\*\*  
GREAT HORTON ROAD/HORTON GRANGE ROAD/HORTON PARK AVENUE JUNCTIONS, BRADFORD**  
Prohibition of Driving (Road Closure) at the junction with Frank Street and Cecil Avenue  
One-Way direction of traffic on lengths of All Saints Road, Turner Place, Noble Street and Dirkhill Street  
No Right Turn from Great Horton Road into All Saints Road  
Prohibition of Goods Vehicles over 7.5 tonnes except for loading on lengths of All Saints Road, Noble Street, Turner Street and Dirkhill Street
- iii. **CITY OF BRADFORD METROPOLITAN DISTRICT COUNCIL  
(SPEED LIMIT) (CONSOLIDATION)(AMENDMENT NO.\*) ORDER 20\*\*  
20MPH SPEED LIMIT ALL SAINTS ROAD AND DIRKHILL ROAD, BRADFORD**  
20MPH Speed Limit on lengths of All Saints Road, Dirkhill Road, Dirkhill Street, Turner Street and Noble Street

A copy of the draft Orders together with maps showing the affected roads and the Statement of Reasons for proposing to make the Orders may be examined on the council web site at <https://www.bradford.gov.uk/transport-and-travel/highways/traffic-regulation-order> or obtained from Mark Gillingham by telephone on 01274 437683 or by email [Mark.Gillingham@bradford.gov.uk](mailto:Mark.Gillingham@bradford.gov.uk) quoting reference numbers: PTH/HS/103886/TRO-1B; PTH/HS/103886/MTRO-1A and PTH/HS/103886/SLO-1A.

If you wish to object to the proposed Orders you should send the grounds for your objection in writing either by post to the address below or by e-mail to [legalobjections@bradford.gov.uk](mailto:legalobjections@bradford.gov.uk) to be received no later than 12 noon on Friday 17<sup>th</sup> September 2021 quoting reference:- CORP/PCD/AK/409578/409579/409580.

Dated this 20th day of August 2021

City Solicitor  
Legal and Democratic Services  
City of Bradford Metropolitan District Council  
City Hall  
Bradford  
BD1 1HY

**CITY OF BRADFORD METROPOLITAN DISTRICT COUNCIL  
(WAITING LOADING AND PARKING) (CONSOLIDATION)  
(AMENDMENT NO.\*) ORDER 201\***

**103886 GREAT HORTON ROAD CIP, BRADFORD**

The City of Bradford Metropolitan District Council in exercise of its powers under Sections 1, 2, 4, 32, 35, 45, 46, 47, 49 and Part IV of Schedule 9 to the Road Traffic Regulation Act 1984 hereinafter referred to as “the Act of 1984” and of all other enabling powers and after consultation with the Chief Officer of Police in accordance with Part III of Schedule 9 to the Act of 1984 and Part 6 of the Traffic Management Act 2004 “the Act of 2004” and with those persons and organisations specified in the Local Authorities’ Traffic Orders (Procedure) (England and Wales) Regulations 1996 hereby makes the following Order:

1. In this Order, the expression “enactment” means any enactment, whether public general or local, and includes any order, byelaw, rule, regulation scheme or other instrument having effect by virtue of an enactment as amended, applied, consolidated, re-enacted by or as having effect by virtue of any subsequent enactment.
2. Without prejudice to the validity of anything done or to any liability incurred in respect of any act or omission before the coming into operation of this Order, the City of Bradford Metropolitan District Council (Waiting, Loading and Parking) (Consolidation) Order 2015 hereinafter referred to as “the Consolidation Order” shall have effect as though:
  - (a) for the tiles in Schedule 1 to that Order numbered BR53, BR54, BS53 and BS54 there were substituted the tiles similarly numbered and set out in Schedule 1 to this Order; and
  - (b) there were added to Schedule 2 to that Order the items numbered PROPOSED\* and set out in columns 1, 2, 3, 4 and 5 of Schedule 2 to this Order;
3. Designation of Restrictions and application of the Consolidation Order
  - (a) Each area on a highway comprising the length of carriageway of a street specified in Schedule 1 to this Order as a waiting restriction, loading restriction, clearway, school entrance marking, loading bay or parking place is hereby designated as a waiting restriction, loading restriction, clearway, school entrance marking, loading bay or parking place.
  - (b) The provisions of the Consolidation Order shall apply to any area designated as a waiting restriction, loading restriction, clearway, school entrance marking, loading bay or parking place by this Order, as if in those provisions any reference to a waiting restriction, loading restriction, clearway, school entrance marking, loading bay or parking place included a reference to an area designated as a waiting restriction, loading restriction, clearway, school entrance marking, loading bay or parking

place by this Order and as if any reference to Schedule 1 or 2 to the Consolidation Order included a reference to Schedule 1 or 2 to this Order.

4. Installation of restrictions and placing of traffic signs

The Council shall:

- (a) Install and maintain in proper working order at least one ticket parking meter in such a position as they think fit in or in the vicinity of the parking place referred to in Schedule 1 to this Order;
- (b) place and maintain traffic signs indicating the limits of each waiting restriction, loading restriction, clearway, school entrance marking, loading bay or parking place;
- (c) place and maintain in or in the vicinity of each waiting restriction, loading restriction, clearway, school entrance marking, loading bay or parking place referred to in Schedule 1 to this Order, traffic signs indicating that such parking place may be used during the permitted hours for the leaving only of vehicles specified in Articles 3, 4, 5, 6, 7 or 14 of the Consolidation Order; and
- (d) carry out such other work as is reasonably required by the Consolidation Order or by this Order for the purposes of the satisfactory operation of a waiting restriction, loading restriction, clearway, school entrance marking, loading bay or parking place designated by this Order


This Order is made on the \* day of \* 201\* and shall come into force on the \* day of \* 201\* and may be cited as the City of Bradford Metropolitan District Council (Waiting, Loading and Parking) (Consolidation) (Amendment No. \*\*) Order 201\*

**THE COMMON SEAL of CITY OF  
BRADFORD METROPOLITAN DISTRICT  
COUNCIL** was hereunto affixed  
in the presence of:

Authorised by the  
City Solicitor

**KEY**

- Existing waiting restrictions.
- Proposed no waiting at any time.
- Proposed no waiting at any time  
No loading 7.30am-9.30am and 4pm-6.30pm.
- Proposed no waiting & no loading 7.30am-9.30am and 4pm-6.30pm Monday to Friday.
- Proposed permit parking at all times.
- Proposed limited waiting 30 minutes no return within 1 hour. Except Permit holders.
- Proposed limited waiting 9am - 5pm 30 minutes no return within 1 hour. Permit holders only any other time.
- Proposed limited waiting Monday to Friday 8.30am to 4pm 1 September to 31 July 30 minutes no return within 1 hour.
- Proposed limited waiting Monday to Saturday 8am to 6pm 1 hour no return within 2 hours.

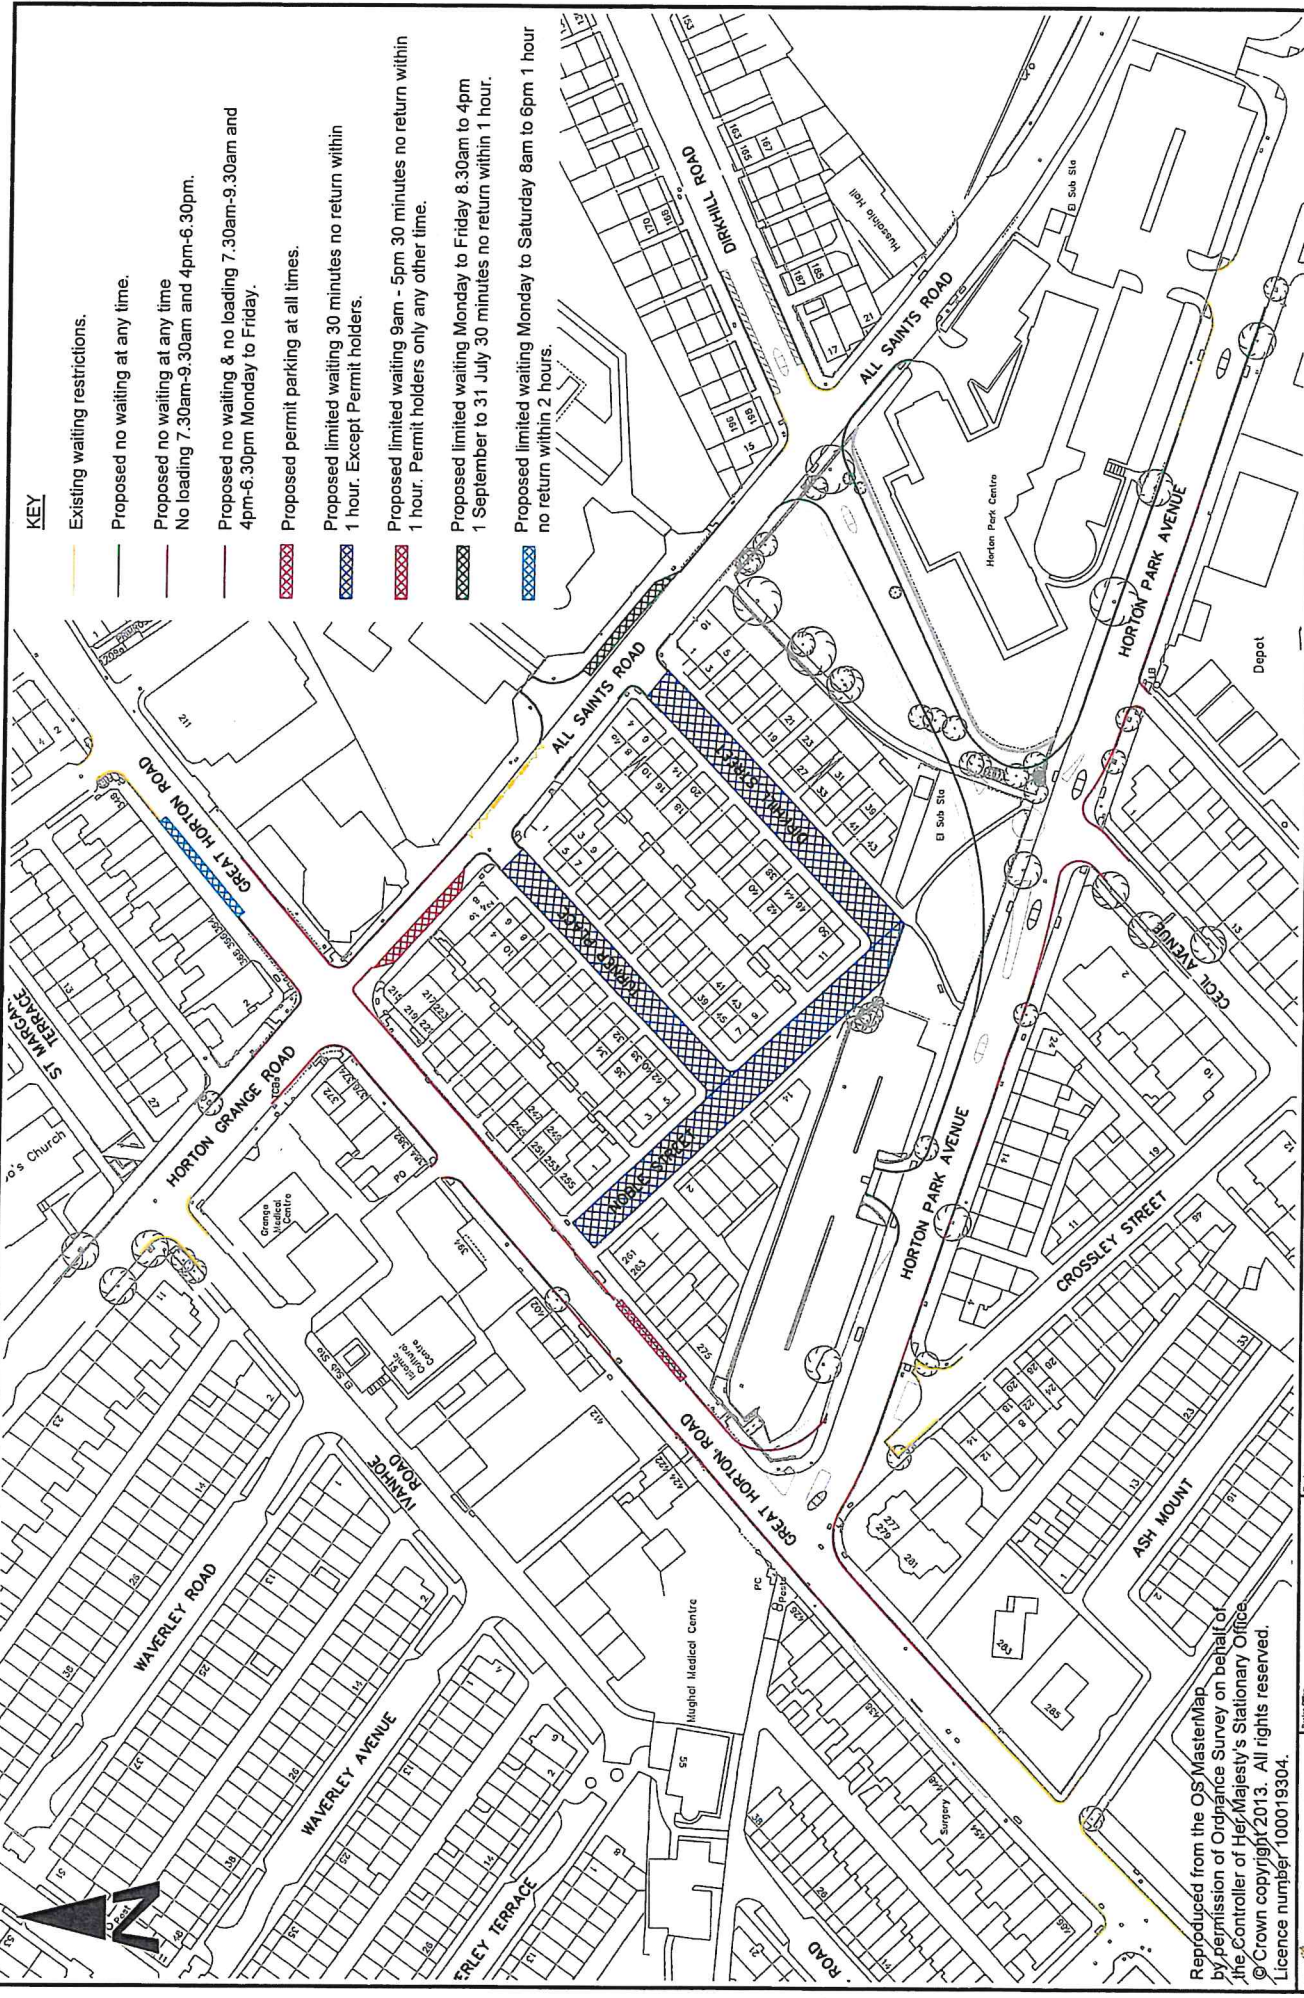

Reproduced from the OS MasterMap by permission of Ordnance Survey on behalf of the Controller of Her Majesty's Stationary Office. © Crown copyright 2013. All rights reserved. Licence number 100019304.

<p><b>BRADFORD</b> METROPOLITAN DISTRICT COUNCIL Department of Place Interim Strategic Director: Jason Longhurst</p>		<p>Drawn by: Planning, Transportation &amp; Highways Service Traffic &amp; Highways Unit Bridgwater House Hillings 801 9HX</p>		<p>Project: <b>BRADFORD CIP SCHEMES GREAT HORTON RD / HORTON GRANGE RD</b></p>		<p>Client: Horton Grange</p>	
<p>Design: BJK Scale: 1:500</p>	<p>Drawn: DMG Approved:</p>	<p>Checked:</p>	<p>Released:</p>	<p>Drawing Title: <b>PROPOSED WAITING, LOADING &amp; PARKING TRAFFIC REGULATION ORDER CONSULTATION DRAWING</b></p>	<p>Drawing No: <b>PTH/HS/103886/TRO-1B</b></p>	<p>Date:</p>	<p>Date:</p>
<p>MAG 14.08.21 MAG 14.08.21</p>	<p>MAG 14.08.21 MAG 14.08.21</p>	<p>Engineer in Charge: Richard Gelder B.Eng(Hons), I.Eng, MICE</p>	<p>Revision:</p>	<p>Initials:</p>	<p>Initials:</p>	<p>Initials:</p>	<p>Initials:</p>

**SCHEDULE 2  
ROADS OR PARTS OF ROADS FOR THE PURPOSES OF PERMIT PARKING**

<b><u>Item Number</u></b>	<b><u>Road or Zone as shown in Schedule 1</u></b>	<b><u>Persons or Properties Eligible for Permits</u></b>	<b><u>Permits Allowed</u></b>	<b><u>Operational and Permit Details</u></b>
Proposed	All Saints Road Between Great Horton Road and Dirkhill Road one area as shown on map	A person whose residence or business is at: - 2 to 10 (even) All Saints Road Dirkhill Street, 215 to 275 (odd) Great Horton Road, Noble Street, Turner Place	One resident permit per qualifying vehicle One permit for visitors per household One business permit per qualifying vehicle One special permit per qualifying vehicle	Operational 5pm to 11am with unlimited stay Permits to bear the words "Residents Parking Permit", "Visitors Parking Permit", "Business Permit" or "Special Parking Permit"
Proposed	Dirkhill Street one area as shown on map	A person whose residence or business is at: - 2 to 10 (even) All Saints Road Dirkhill Street, 215 to 275 (odd) Great Horton Road, Noble Street, Turner Place	One resident permit per qualifying vehicle One permit for visitors per household One business permit per qualifying vehicle One special permit per qualifying vehicle	Operational at all times with unlimited stay Permits to bear the words "Residents Parking Permit", "Visitors Parking Permit", "Business Permit" or "Special Parking Permit"
Proposed	Great Horton Road between All Saints Road and Horton Park Avenue one area as shown on map	A person whose residence or business is at: - 2 to 10 (even) All Saints Road Dirkhill Street, 215 to 275 (odd) Great Horton Road, Noble Street, Turner Place	One resident permit per qualifying vehicle One permit for visitors per household One business permit per qualifying vehicle One special permit per qualifying vehicle	Operational at all times with unlimited stay Permits to bear the words "Residents Parking Permit", "Visitors Parking Permit", "Business Permit" or "Special Parking Permit"

<u>Item Number</u>	<u>Road or Zone as shown in Schedule 1</u>	<u>Persons or Properties Eligible for Permits</u>	<u>Permits Allowed</u>	<u>Operational and Permit Details</u>
Proposed	Noble Street one area as shown on map	A person whose residence or business is at: - 2 to 10 (even) All Saints Road Dirkhill Street, 215 to 275 (odd) Great Horton Road, Noble Street, Turner Place	One resident permit per qualifying vehicle One permit for visitors per household One business permit per qualifying vehicle One special permit per qualifying vehicle	Operational at all times with unlimited stay Permits to bear the words "Residents Parking Permit", "Visitors Parking Permit", "Business Permit" or "Special Parking Permit"
Proposed	Turner Place one area as shown on map	A person whose residence or business is at: - 2 to 10 (even) All Saints Road Dirkhill Street, 215 to 275 (odd) Great Horton Road, Noble Street, Turner Place	One resident permit per qualifying vehicle One permit for visitors per household One business permit per qualifying vehicle One special permit per qualifying vehicle	Operational at all times with unlimited stay Permits to bear the words "Residents Parking Permit", "Visitors Parking Permit", "Business Permit" or "Special Parking Permit"

CITY OF BRADFORD METROPOLITAN DISTRICT COUNCIL

ROAD TRAFFIC REGULATION ACT 1984

(WAITING LOADING AND PARKING) (CONSOLIDATION)

(AMENDMENT NO. \*\*) ORDER 20\*\*

103886 GREAT HORTON ROAD CIP, BRADFORD

SEALED: \*\*\*\*\*

OPERATIVE: \*\*\*\*\*

REFERENCE: CORP/PCD/AK/409578

City Solicitor  
City of Bradford Metropolitan District Council  
City Hall  
Bradford  
West Yorkshire  
BD1 1HY