

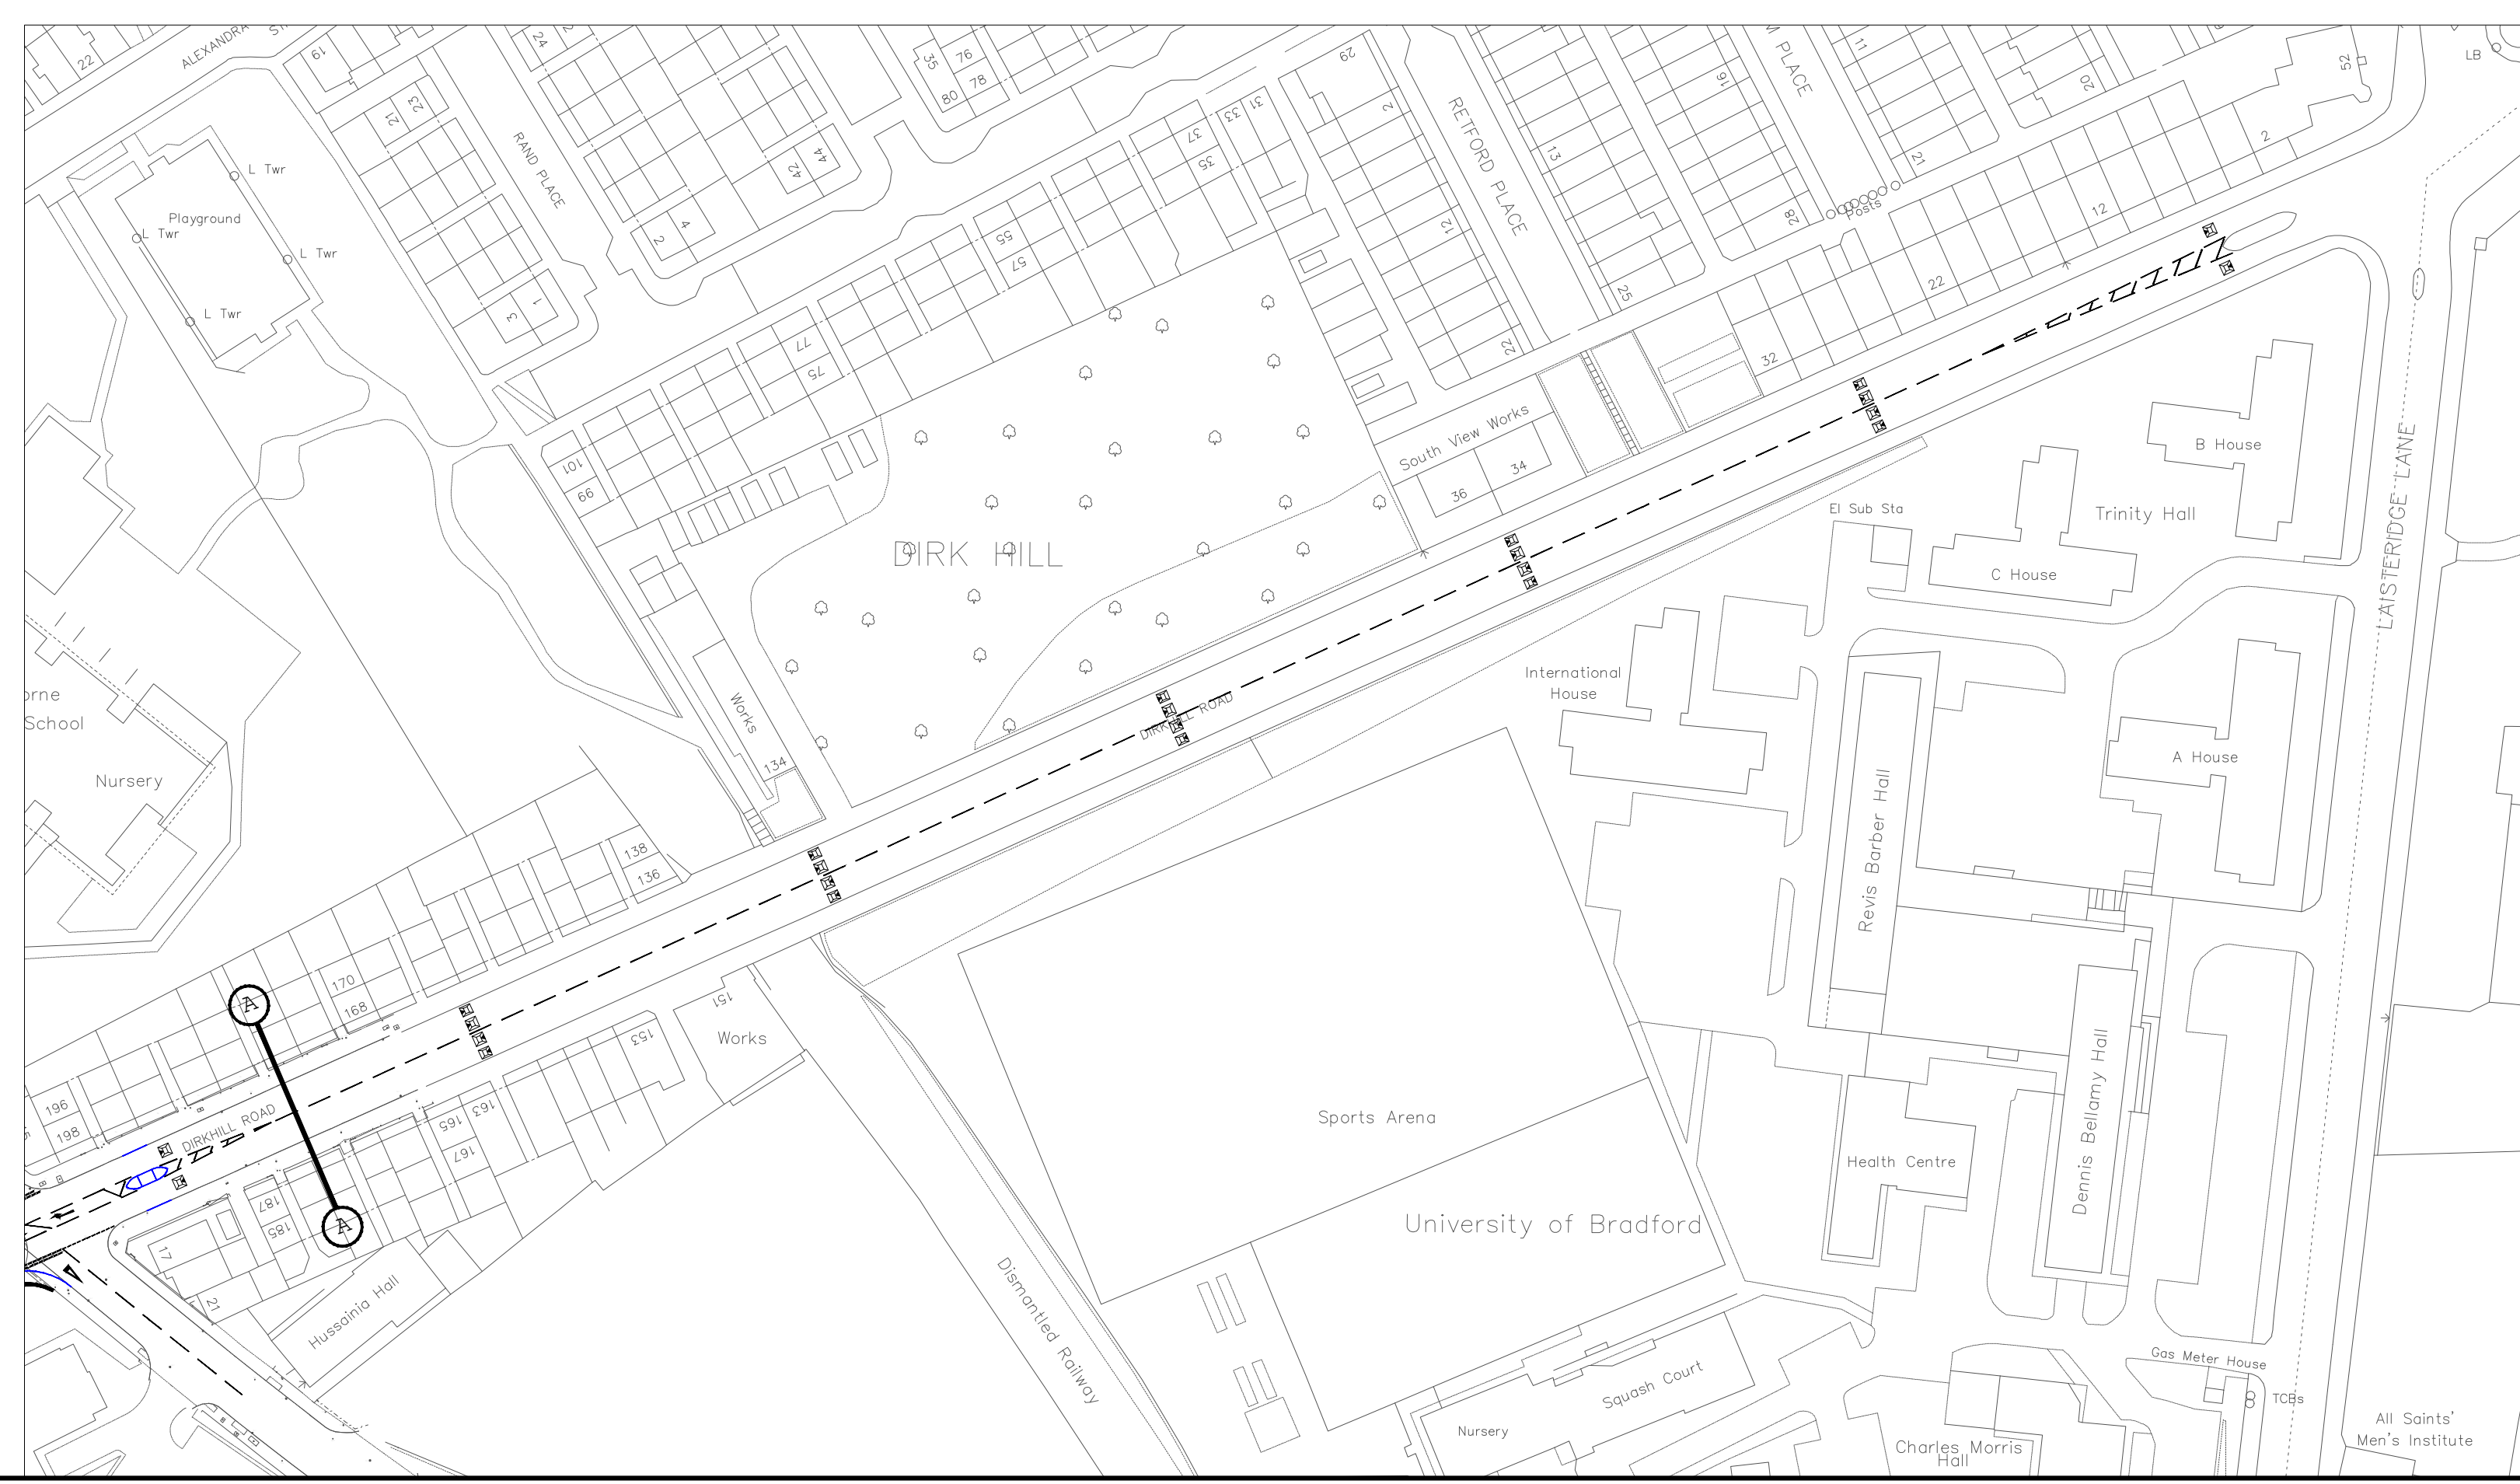


**KEY**

- PROPOSED KERB
- PROPOSED BACK OF FOOTWAY
- - - PROPOSED ROAD MARKING
- PROPOSED RETAINING WALL

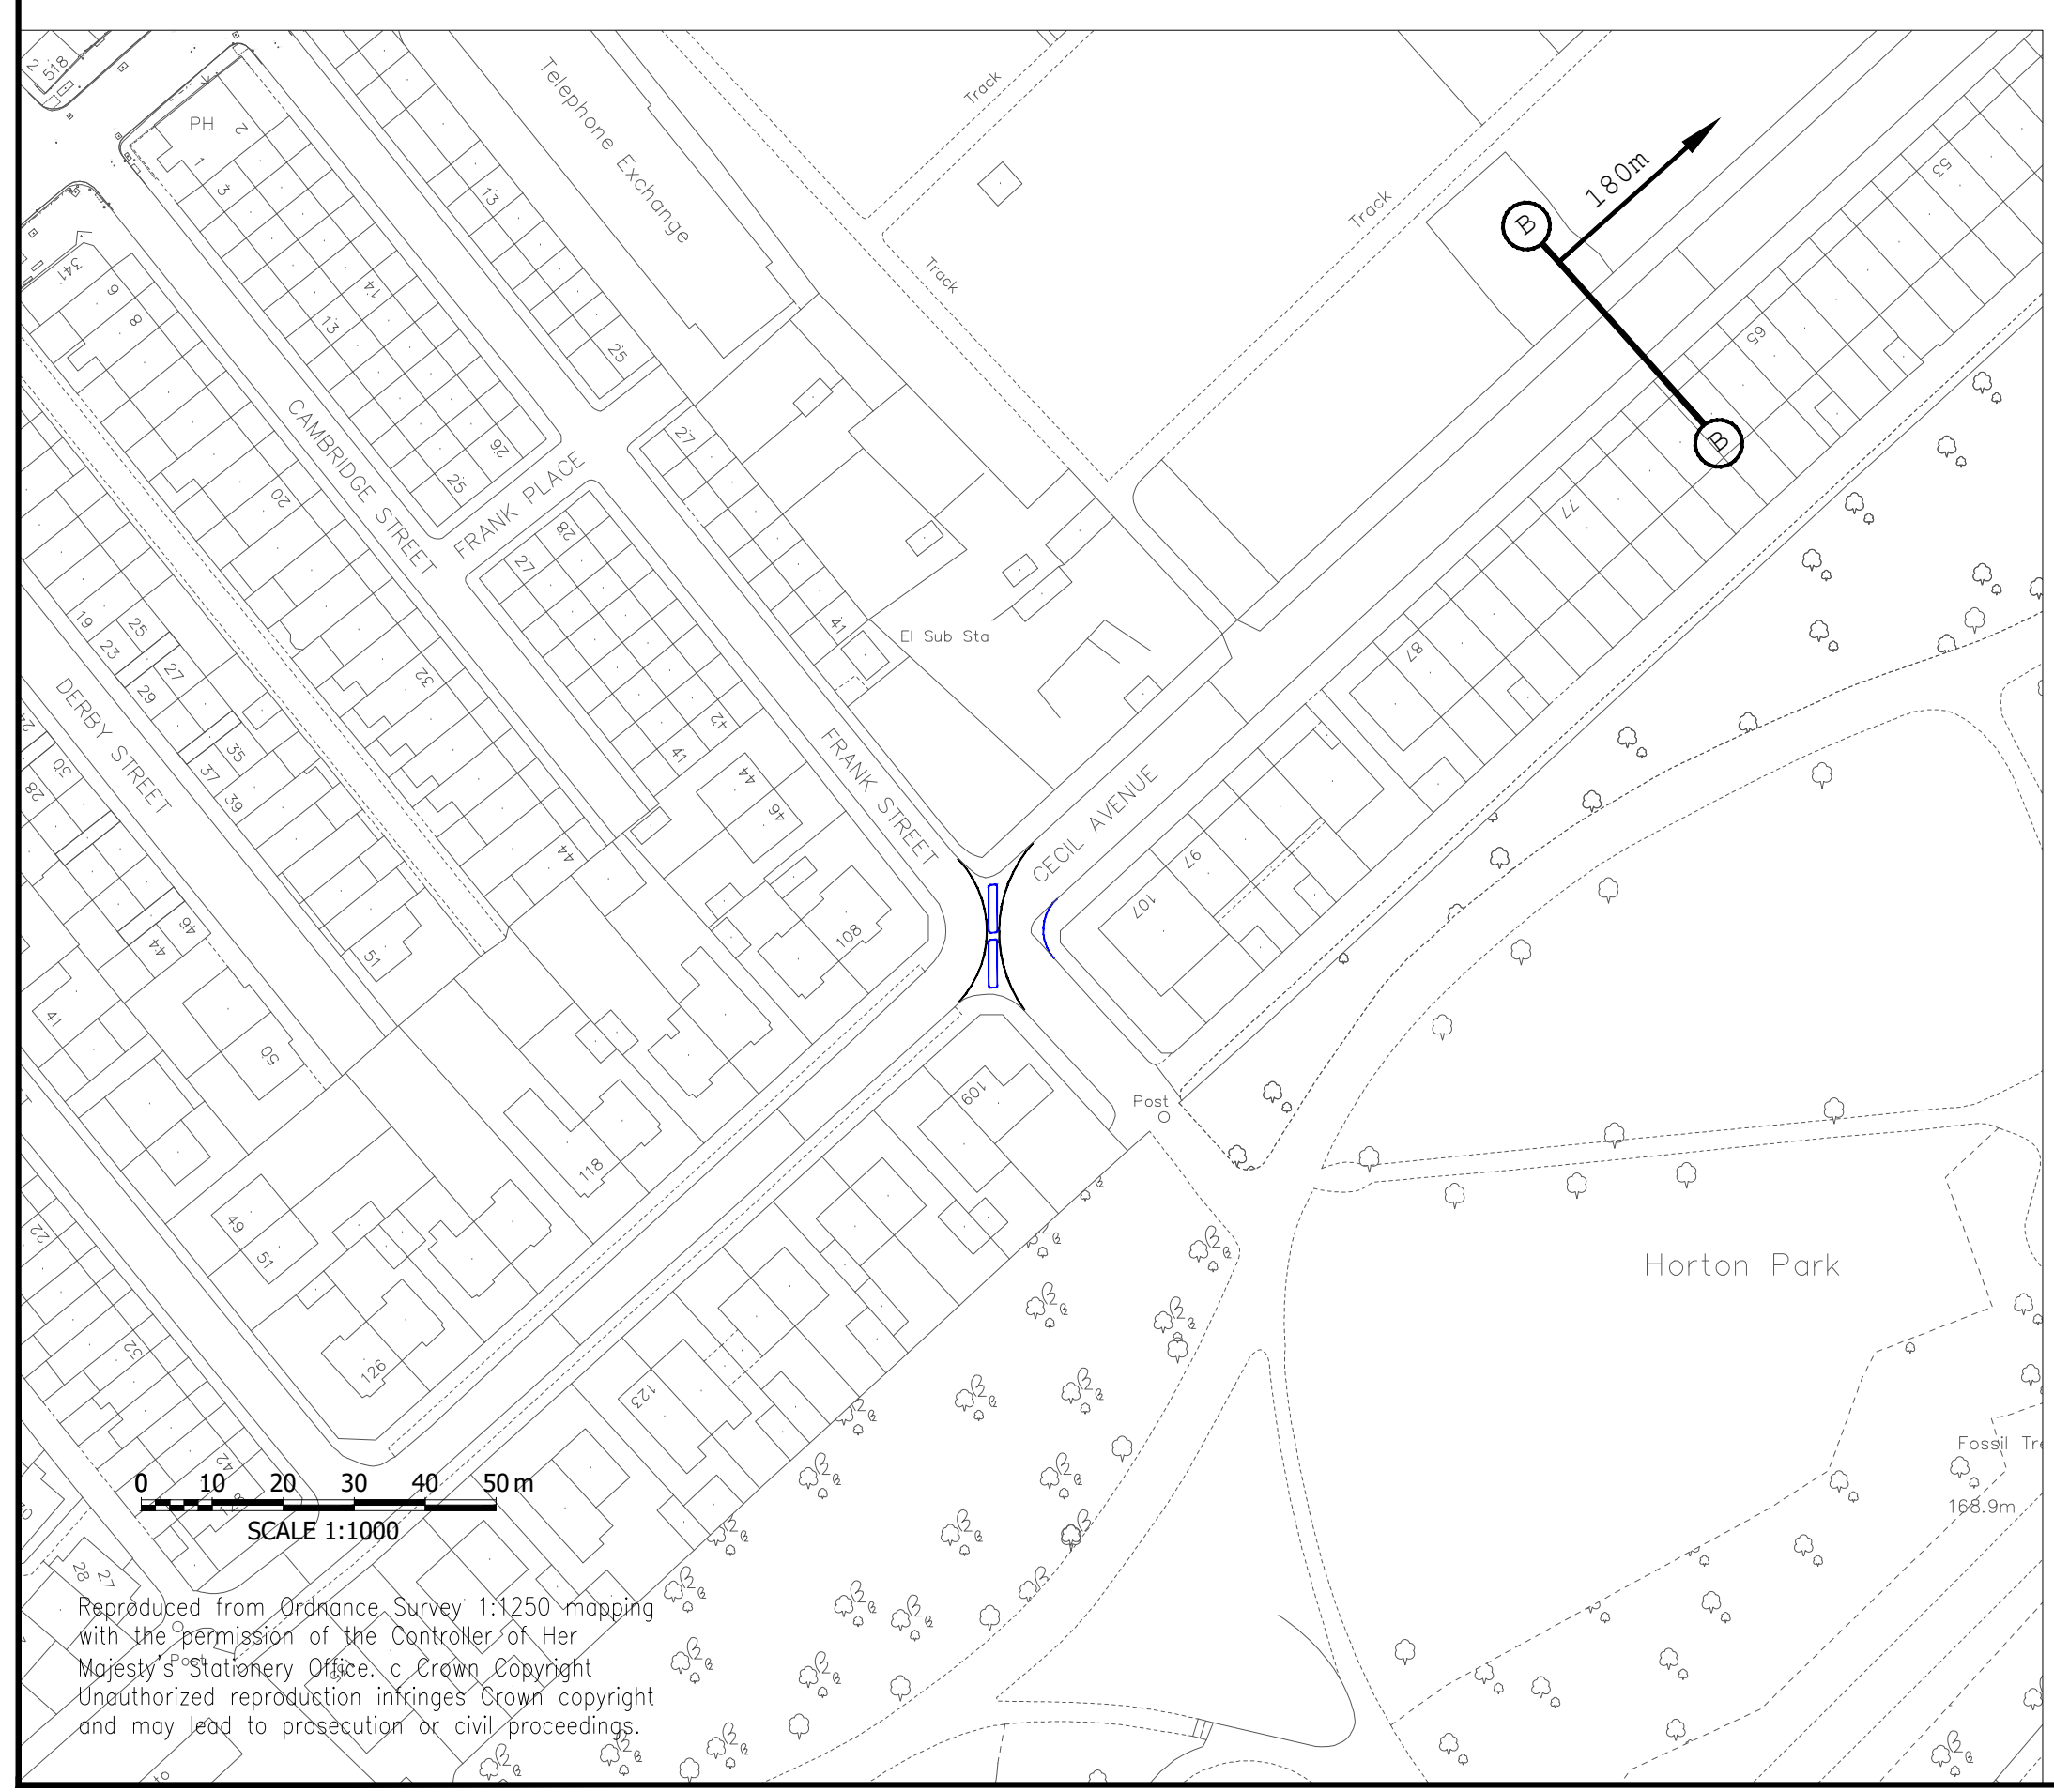

E	Amendments following local consultation	RJK	28.01.21
D	Amendments following RSA2	RJK	01.06.20
C	Minor amendments to roundabout position	RJK	25.11.19
B	Roundabout added	RJK	15.10.19
A	Original		
Revision		Ints	Date

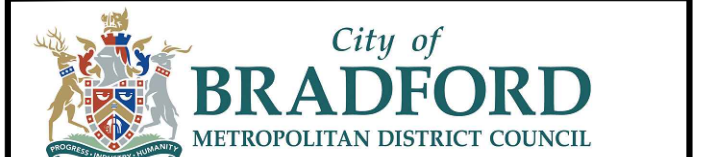

**Department of Place**  
Strategic Director: Jason Longhurst

Design Office  
Planning, Transportation & Highways Service  
Highway Services  
4th Floor  
Britannia House  
Hall Ings  
Bradford  
BD1 1HX

Project <b>BRADFORD CIP</b> GREAT HORTON ROAD / HORTON GRANGE ROAD			
Client			
Engineer to Contract Richard Gelder B.Eng (Hons) I.Eng MICE			
Design	Drawn	Checked	Released
RJK	RJK	CB	CB
Scale(s) @ A1 1:1000		Approved	Date
		KU	JAN 2021
Drawing Title <b>GENERAL ARRANGEMENT</b> SHEET 1 OF 1			
Drawing No. PTH/HS/103886/100/GA-1E			

Reproduced from Ordnance Survey 1:250 mapping with the permission of the Controller of Her Majesty's Stationery Office. © Crown Copyright. Unauthorized reproduction infringes Crown copyright and may lead to prosecution or civil proceedings.