


**KEY**


— HIGHWAY IMPROVEMENT LINE



**LOCATION 1 - ASHFIELD ROAD TO SPRINGHEAD ROAD**

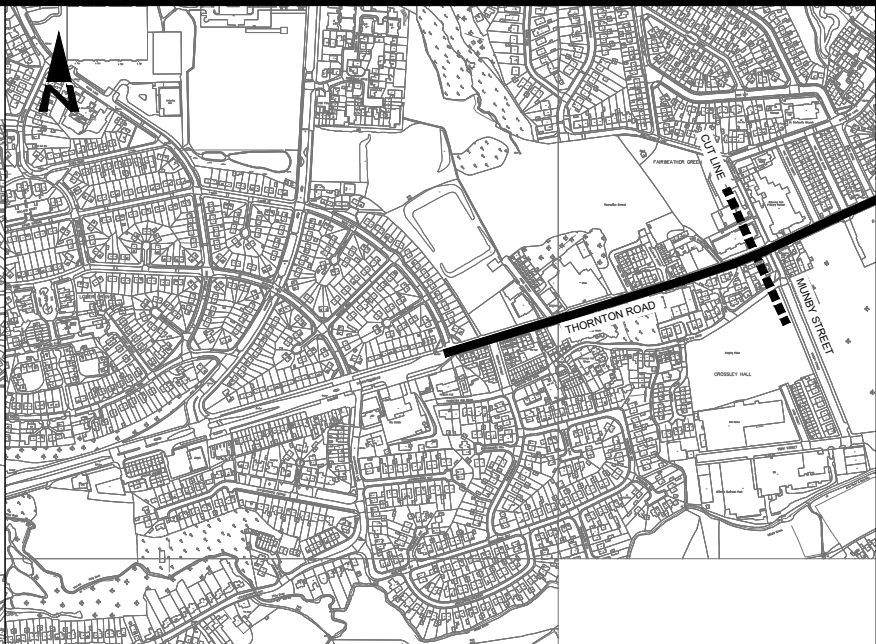

**LOCATION 2 - OAKS LANE TO MUNBY STREET**

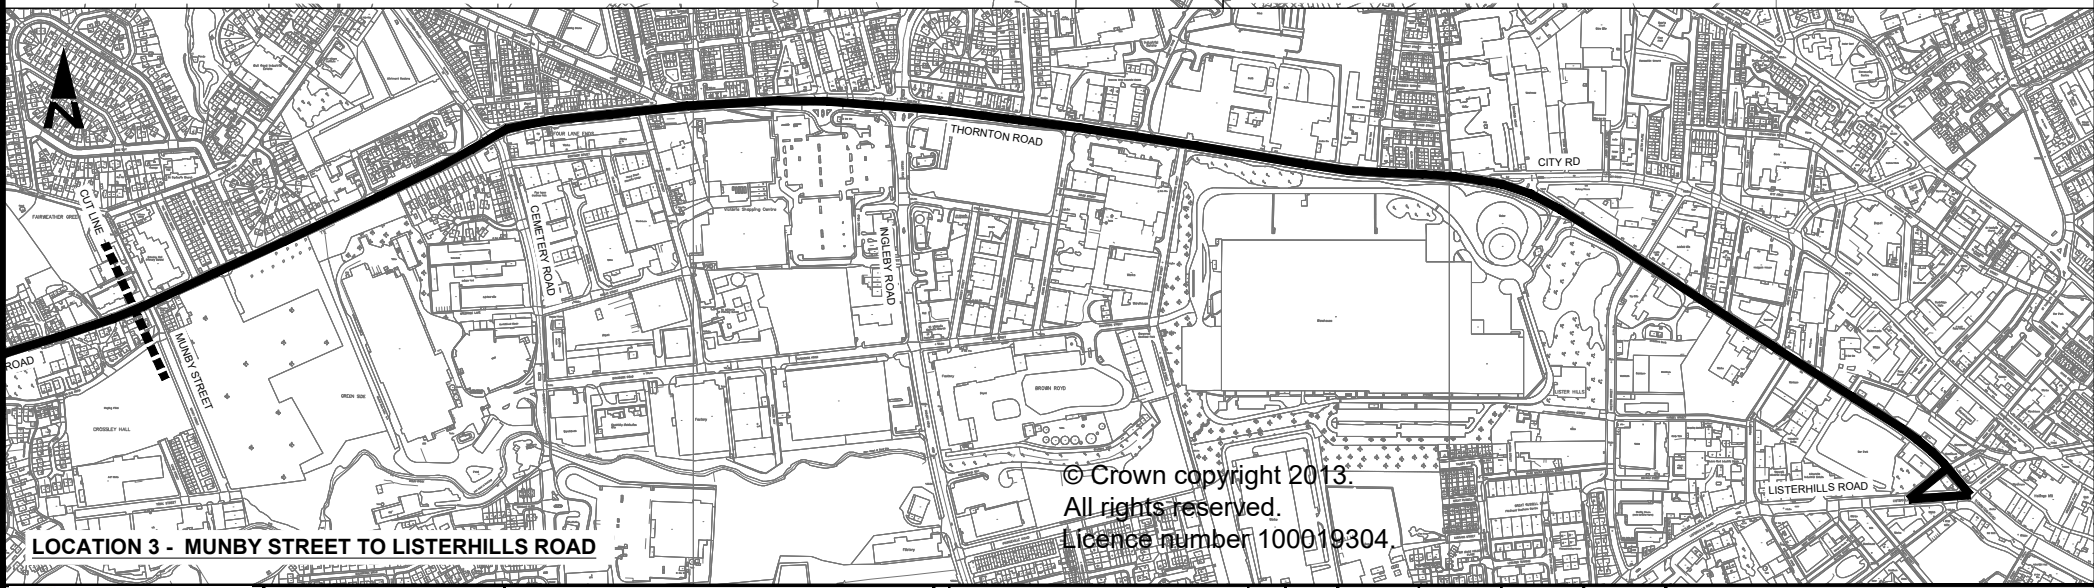

**LOCATION 3 - MUNBY STREET TO LISTERHILLS ROAD**

© Crown copyright 2013.  
 All rights reserved.  
 Licence number 100019304.



Design Office:  
 Planning, Transportation & Highways Service  
 Highway Services  
 4th Floor  
 Britannia House  
 Hall Ings  
 Bradford  
 BD1 1HX

Project:  
**HIGHWAY IMPROVEMENT LINE REVIEW**

Client:

A	Original	ADM	14.10.21
	Revision	Init	Date

Design	Drawn	Checked	Released
ADM	ADM	RG	ADM
Scale(s) @ A4		Approved	Date
1:10,000		RG	OCT 21
Engineer to Contract			

Drawing Title:  
**WEST BRADFORD CYCLE SUPERHIGHWAY  
 EXTENSION**

Drawing No.:  
**HS/104973/HIL-1A**