

**CITY OF BRADFORD METROPOLITAN DISTRICT COUNCIL  
(WAITING LOADING AND PARKING) (CONSOLIDATION)  
(AMENDMENT NO.2) ORDER 2022**

**407 LITTLE HORTON LANE, BRADFORD**

Notice is hereby given that City of Bradford Metropolitan District Council made the above Order on 27<sup>th</sup> January 2022 under its powers contained in the Road Traffic Regulation Act 1984, the effect of which is to introduce the following restrictions: -

- I. "No Waiting At Any Time" on a length of Little Horton Lane, Stowell Mill Street and Park Lane.

The Order comes into force on 14<sup>th</sup> February 2022 and a copy of the Order together with a map showing the affected roads may be examined at <https://www.bradford.gov.uk/transport-and-travel/highways/traffic-regulation-order> or obtained from Shahid Aziz, Engineer, Traffic and Road Safety by email to [shahid.aziz@bradford.gov.uk](mailto:shahid.aziz@bradford.gov.uk) or by telephone 01274 435722 quoting drawing number:- HS/TRSS/BS/104832/CON-1A.

If you wish to question the validity of the Order, or of any provision contained therein on the grounds that it is not within the powers conferred by the Road Traffic Regulation Act 1984, or on the grounds that any requirements of that Act or of any Instrument made under it, have not been complied with in relation to the Order, you may, within six weeks from the date upon which the Order was made on 27<sup>th</sup> January 2022 apply to the High Court for this purpose.

Dated this 3rd day of February 2022

City Solicitor  
Legal and Democratic Services  
City of Bradford Metropolitan District Council  
City Hall  
Bradford  
BD1 1HY

**CITY OF BRADFORD METROPOLITAN DISTRICT COUNCIL  
(WAITING LOADING AND PARKING) (CONSOLIDATION)  
(AMENDMENT NO.2) ORDER 2022**

**LITTLE HORTON LANE, BRADFORD**

The City of Bradford Metropolitan District Council in exercise of its powers under Sections 1, 2, 4, 32, 35, 45, 46, 47, 49 and Part IV of Schedule 9 to the Road Traffic Regulation Act 1984 hereinafter referred to as "the Act of 1984" and of all other enabling powers and after consultation with the Chief Officer of Police in accordance with Part III of Schedule 9 to the Act of 1984 and Part 6 of the Traffic Management Act 2004 "the Act of 2004" and with those persons and organisations specified in the Local Authorities' Traffic Orders (Procedure) (England and Wales) Regulations 1996 hereby makes the following Order:

1. In this Order, the expression "enactment" means any enactment, whether public general or local, and includes any order, byelaw, rule, regulation scheme or other instrument having effect by virtue of an enactment as amended, applied, consolidated, re-enacted by or as having effect by virtue of any subsequent enactment.
2. Without prejudice to the validity of anything done or to any liability incurred in respect of any act or omission before the coming into operation of this Order, the City of Bradford Metropolitan District Council (Waiting, Loading and Parking) (Consolidation) Order 2015 hereinafter referred to as "the Consolidation Order" shall have effect as though:
  - (a) for the tiles in Schedule 1 to that Order numbered BT55 there were substituted the tiles similarly numbered and set out in Schedule 1 to this Order;
3. Designation of Restrictions and application of the Consolidation Order
  - (a) Each area on a highway comprising the length of carriageway of a street specified in Schedule 1 to this Order as a waiting restriction, loading restriction, clearway, school entrance marking, loading bay or parking place is hereby designated as a waiting restriction, loading restriction, clearway, school entrance marking, loading bay or parking place.
  - (b) The provisions of the Consolidation Order shall apply to any area designated as a waiting restriction, loading restriction, clearway, school entrance marking, loading bay or parking place by this Order, as if in those provisions any reference to a waiting restriction, loading restriction, clearway, school entrance marking, loading bay or parking place included a reference to an area designated as a waiting restriction, loading restriction, clearway, school entrance marking, loading bay or parking place by this Order and as if any reference to Schedule 1 or 2 to the Consolidation Order included a reference to Schedule 1 or 2 to this Order.
4. Installation of restrictions and placing of traffic signs

The Council shall:


- (a) place and maintain traffic signs indicating the limits of each waiting restriction, loading restriction, clearway, school entrance marking, loading bay or parking place;
- (b) place and maintain in or in the vicinity of each waiting restriction, loading restriction, clearway, school entrance marking, loading bay or parking place referred to in Schedule 1 to this Order, traffic signs indicating that such parking place may be used during the permitted hours for the leaving only of vehicles specified in Articles 3, 4, 5, 6, 7 or 14 of the Consolidation Order; and
- (c) carry out such other work as is reasonably required by the Consolidation Order or by this Order for the purposes of the satisfactory operation of a waiting restriction, loading restriction, clearway, school entrance marking, loading bay or parking place designated by this Order

This Order is made on the 27<sup>th</sup> day of January 2022 and shall come into force on the 14<sup>th</sup> day of February 2022 and may be cited as the City of Bradford Metropolitan District Council (Waiting, Loading and Parking) (Consolidation) (Amendment No.2) Order 2022.

**THE COMMON SEAL** of CITY OF  
**BRADFORD METROPOLITAN DISTRICT**  
**COUNCIL** was hereunto affixed  
in the presence of:



Authorised by the  
City Solicitor

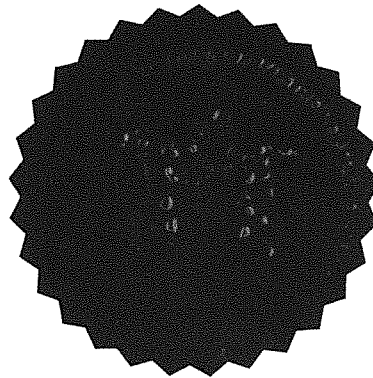

101360A.

**SCHEDULE 1**



**Key to Restriction Types Displayed**

- Chaneway
- Pay and display parking
- Limited waiting parking
- Permit parking:
  - Resale:
  - Doctors parking:
  - Police vehicle:
  - Ambulance parking:
  - Burial/Coach parking:
  - Motorcycle parking
- Disabled parking
- No waiting - at any time
- No waiting
- No loading
- No loading - at any time
- No waiting - at any time
- No loading - at any time
- No waiting - at any time
- No loading
- No waiting/photo loading
- No stopping on school entrance markings
- 24 hour chaneway

**Notes:**

"Carriageway" has the same meaning as in section 329(1) of the Highways Act 1980 and includes the footway.

If the label does not display a time then the restriction applies "At any Time".


Where a label displays Permit/Residents/Doctors parking see Schedule 2 to this Order for details of eligible permit users and operational times.

© Ordnance Survey. All rights reserved  
Licence No: 100019204 2014

**CITY OF BRADFORD  
METROPOLITAN DISTRICT  
COUNCIL**

Scale: 1 : 1250 9/13

Grid Ref: BT55

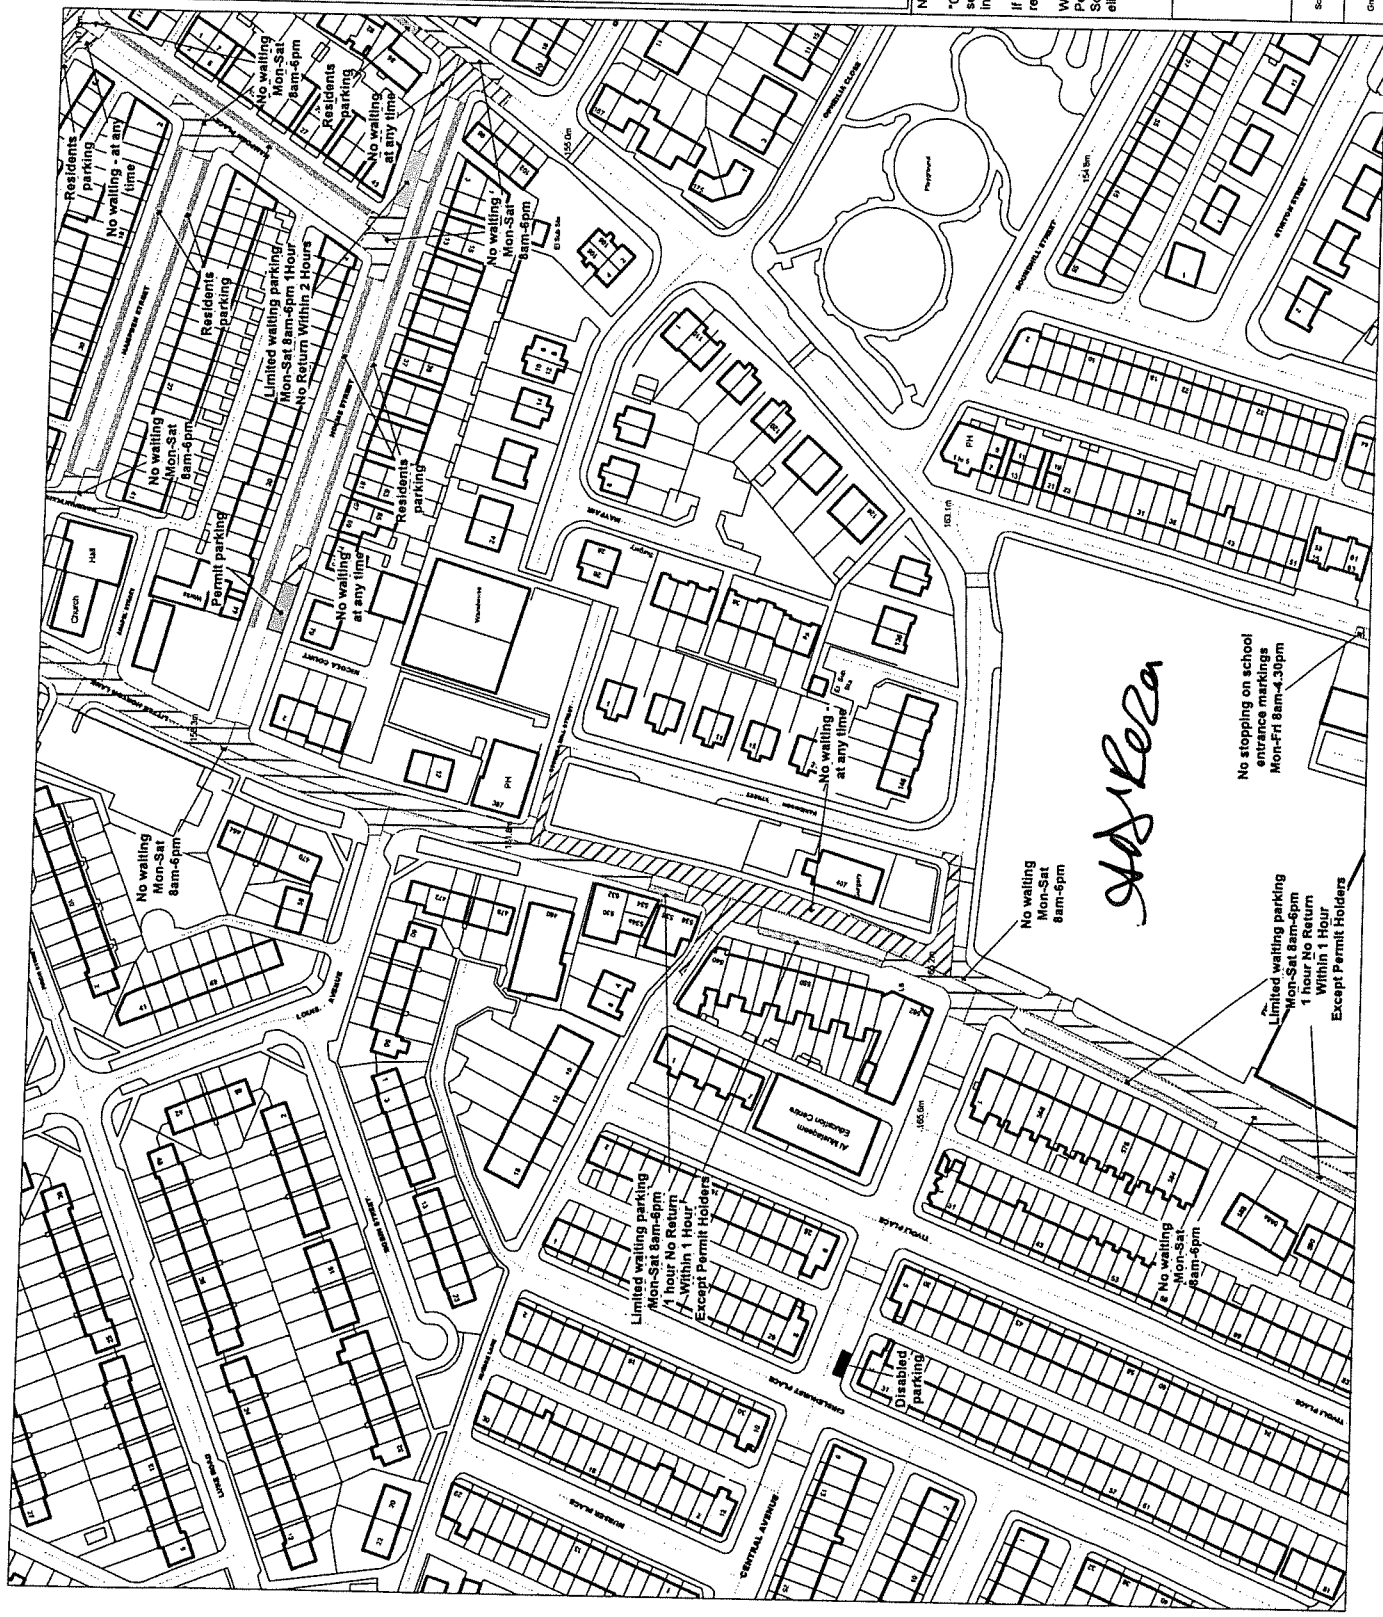

CITY OF BRADFORD METROPOLITAN DISTRICT COUNCIL

ROAD TRAFFIC REGULATION ACT 1984

(WAITING LOADING AND PARKING) (CONSOLIDATION)

(AMENDMENT NO.2 ) ORDER 2022

LITTLE HORTON LANE, BRADFORD

SEALED: 27<sup>th</sup> January 2022

OPERATIVE: 14<sup>th</sup> February 2022

REFERENCE: CORP/PCD/S/AK/407959

City Solicitor  
City of Bradford Metropolitan District Council  
City Hall  
Bradford  
West Yorkshire  
BD1 1HY