


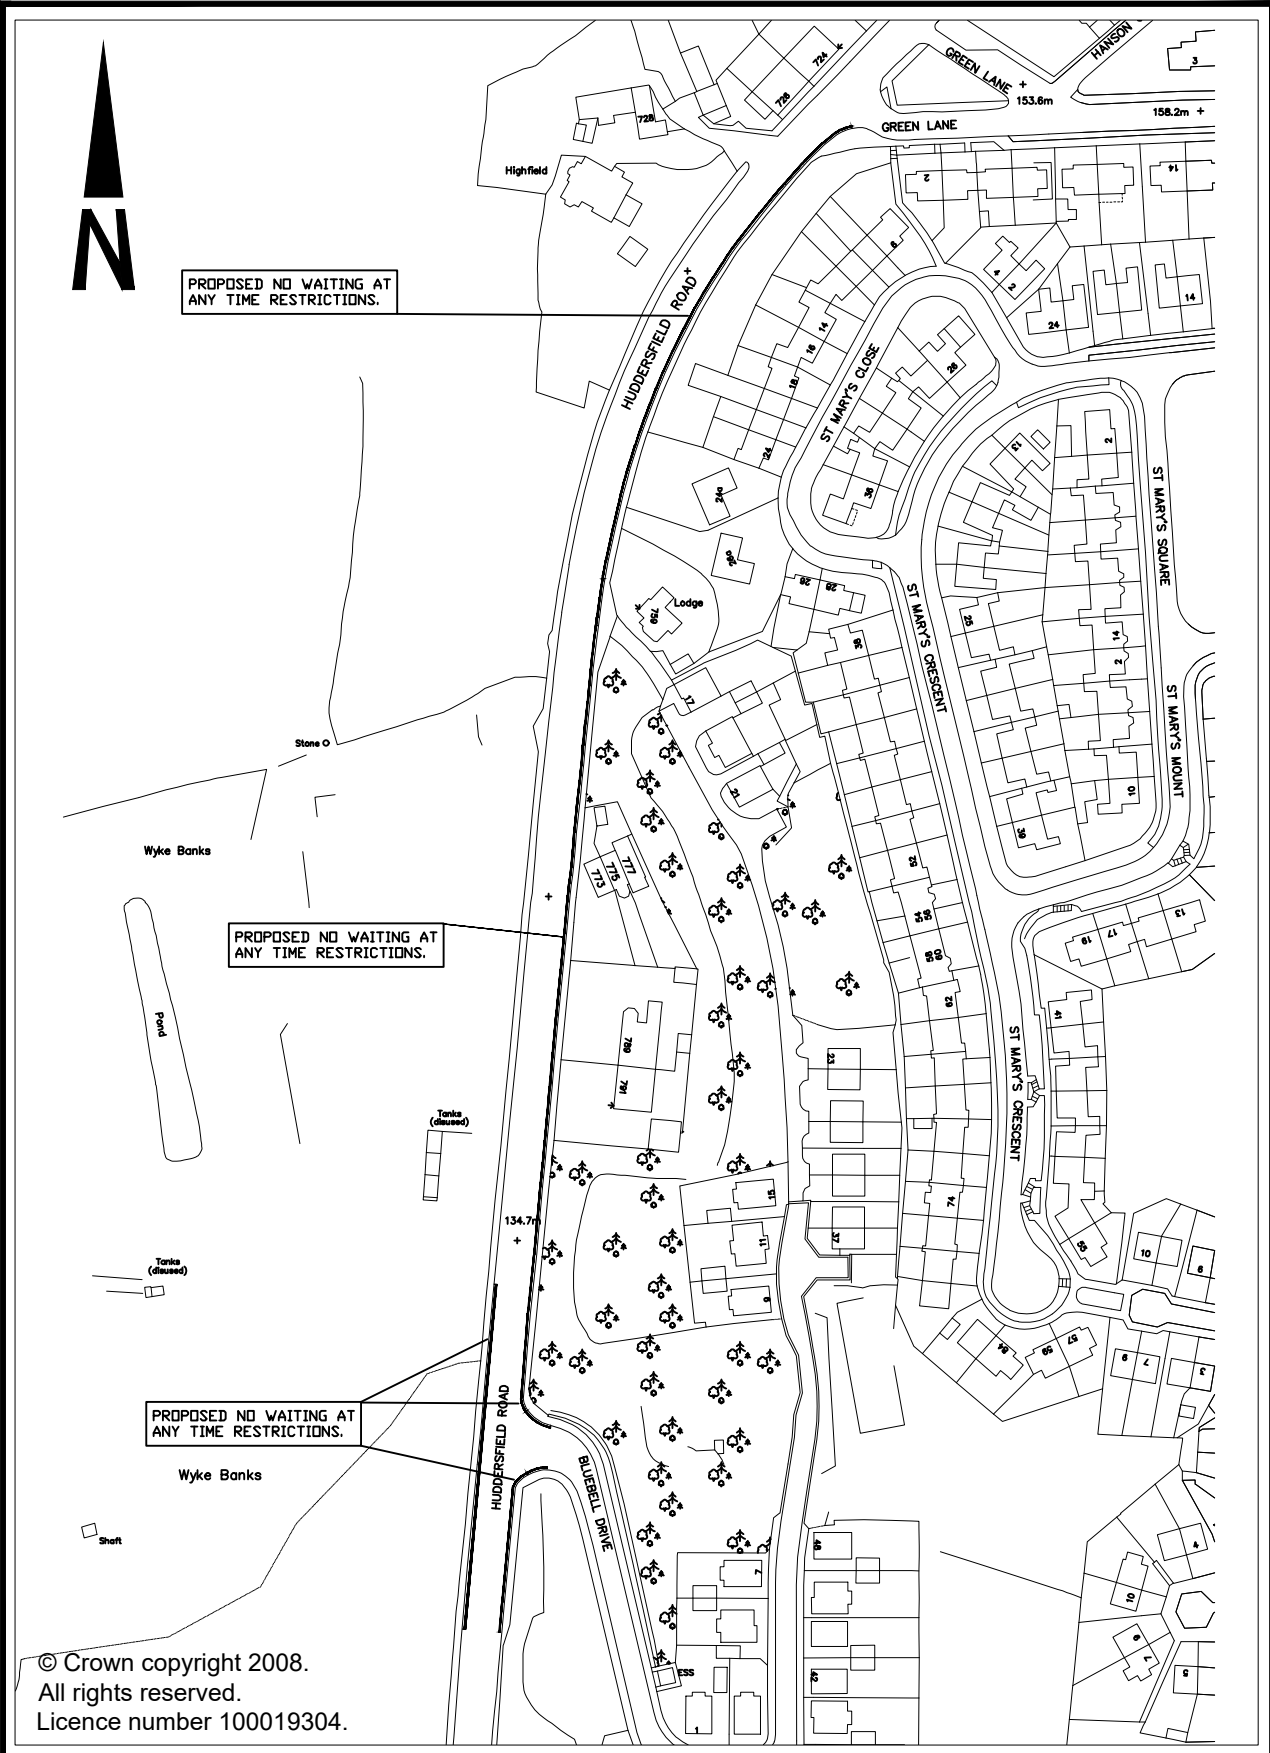


PROPOSED NO WAITING AT ANY TIME RESTRICTIONS.

PROPOSED NO WAITING AT ANY TIME RESTRICTIONS.

PROPOSED NO WAITING AT ANY TIME RESTRICTIONS.



© Crown copyright 2008.
 All rights reserved.
 Licence number 100019304.

 City of BRADFORD METROPOLITAN DISTRICT COUNCIL Department of Place Strategic Director: Steve Hartley Design Office Planning, Transportation & Highways Service Traffic & Highways Unit 4th Floor Britannia House Hall Ings Bradford BD1 1HX			Design SMo	Drawn SMo	Checked AMP	Released SMo	Project A6141 HUDDERSFIELD ROAD WYKE
			Scale(s) @ A4 N.T.S.	Approved AJS	Date 4/20		Drawing Title PROPOSED NO WAITING AT ANY TIME RESTRICTIONS
	A Original	SMo	29/4/20	Engineer to Contract			Drawing No. HS/TRSS/BS/104471/WYKE/1/CON-1A
	Revision	Initis	Date	Richard Gelder B.Eng(Hons), I.Eng, MICE			
			Client				