

**CITY OF BRADFORD METROPOLITAN DISTRICT COUNCIL
SECTION 90C HIGHWAYS ACT 1980
CONSTRUCTION OF ROAD HUMPS
104905- CLAYTON CARE HOME, THE AVENUE, BRADFORD**

Notice is hereby given pursuant to Section 90C of the Highways Act 1980 that City of Bradford Metropolitan District Council proposes to construct road humps under its powers contained in the Highways Act 1980 on The Avenue, Clayton, Bradford. The Locations, Nature and Dimensions of the proposed road humps will be as follows: -


Road	Location	Type of Feature	Total Number	Dimensions
The Avenue	Adjacent to properties 132/134 The Avenue	Blacktop cushions	2	1.9m wide 1.9m long 75mm high
The Avenue	Adjacent to property 144 The Avenue	Blacktop cushions	3	1.9m wide 1.9m long 75mm high

A copy of Drawing Number:- HS/TRSS/104905/CON-1B showing the affected roads may be examined on the council web site at <https://www.bradford.gov.uk/transport-and-travel/highways/traffic-calming-and-pedestrian-crossings> or obtained from Shahid Aziz by telephone on 01274 435722 or by email Shahid.Aziz@bradford.gov.uk. Quoting reference number HS/TRSS/104905/CON-1B.

If you wish to object to the proposed road humps you should send the grounds for your objection in writing either by post to the address below or by e-mail to legalobjections@bradford.gov.uk to be received no later than 12 noon on Friday 11th March 2022 quoting reference:- CORP/PCD/AK/410551.

Dated: 17th January 2022

City Solicitor
Legal and Democratic Services
City of Bradford Metropolitan District Council
City Hall
BRADFORD
BD1 1 HY

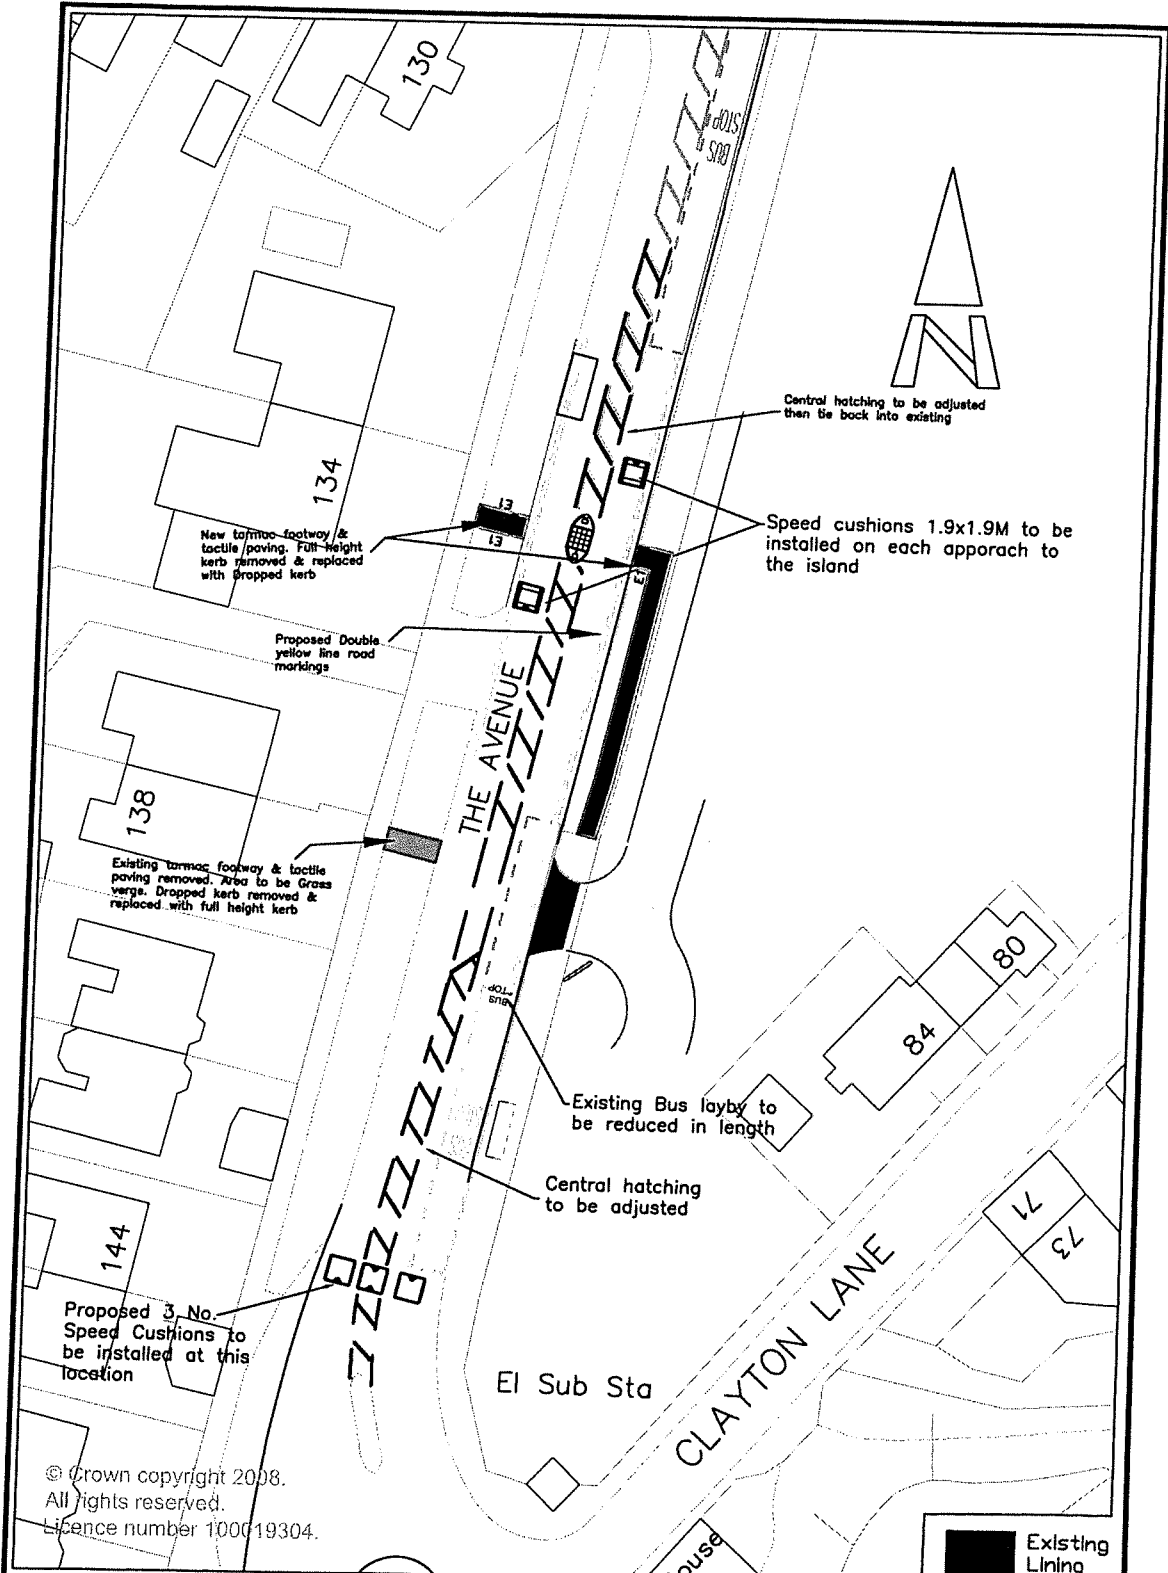

© Crown copyright 2008.
 All rights reserved.
 Licence number 100019304.

City of Bradford MDC		SA AI SA SA				PROPOSED TRAFFIC CALMING MEASURES		
www.bradford.gov.uk Department of Regeneration 11 Albert Road, Bradford, West Yorkshire, BD9 4JF Tel: 0113 243411 and 0113 243412 Traffic & Highways Unit Bradford North Ave Team Errington House 12 Middleton Lane Crossfield Shipley BD18 2AY		B	Extended NWAAT to protect access	SA	02.06.21		1:500	JAN 2021
		A	Origins	AI	13.01.21		C P Leach BSc(hons) CEng MICE DMS	
		Revision		Ref:	Date:	C P Leach BSc(hons) CEng MICE DMS		
						THE AVENUE, CLAYTON		
						HS/TRSS/104905/CON-1B		