


© Crown copyright 2008.
 All rights reserved.
 Licence number 100019304.

<p>City of BRADFORD <small>METROBOROUGH COUNCIL</small></p> <p>Department of Place Strategic Director: Steve Hartley</p> <p><small>Source: City of Bradford Planning, Transportation & Highways Service Traffic & Highways Unit 4th Floor Brinsford House Hall Ings Bradford BD1 1HQ</small></p>				Design SMo	Drawn SMo	Checked AMP	Released SMo	Project DEALBURN ROAD, WYKE
				Scale(s) @ A4 N.T.S.	Approved AJS	Date 4/20		Drawing Title PROPOSED NO WAITING AT ANY TIME RESTRICTIONS
	REVISION	AI	26/2/21					
	A Original	SMo	29/4/20	Engineer in Contract Richard Gelder B.Eng(Hons), I.Eng, MICE				Drawing No. HS/TRSS/BS/104741/WYKE/2/CON-1B
	Revision	Initis	Date					

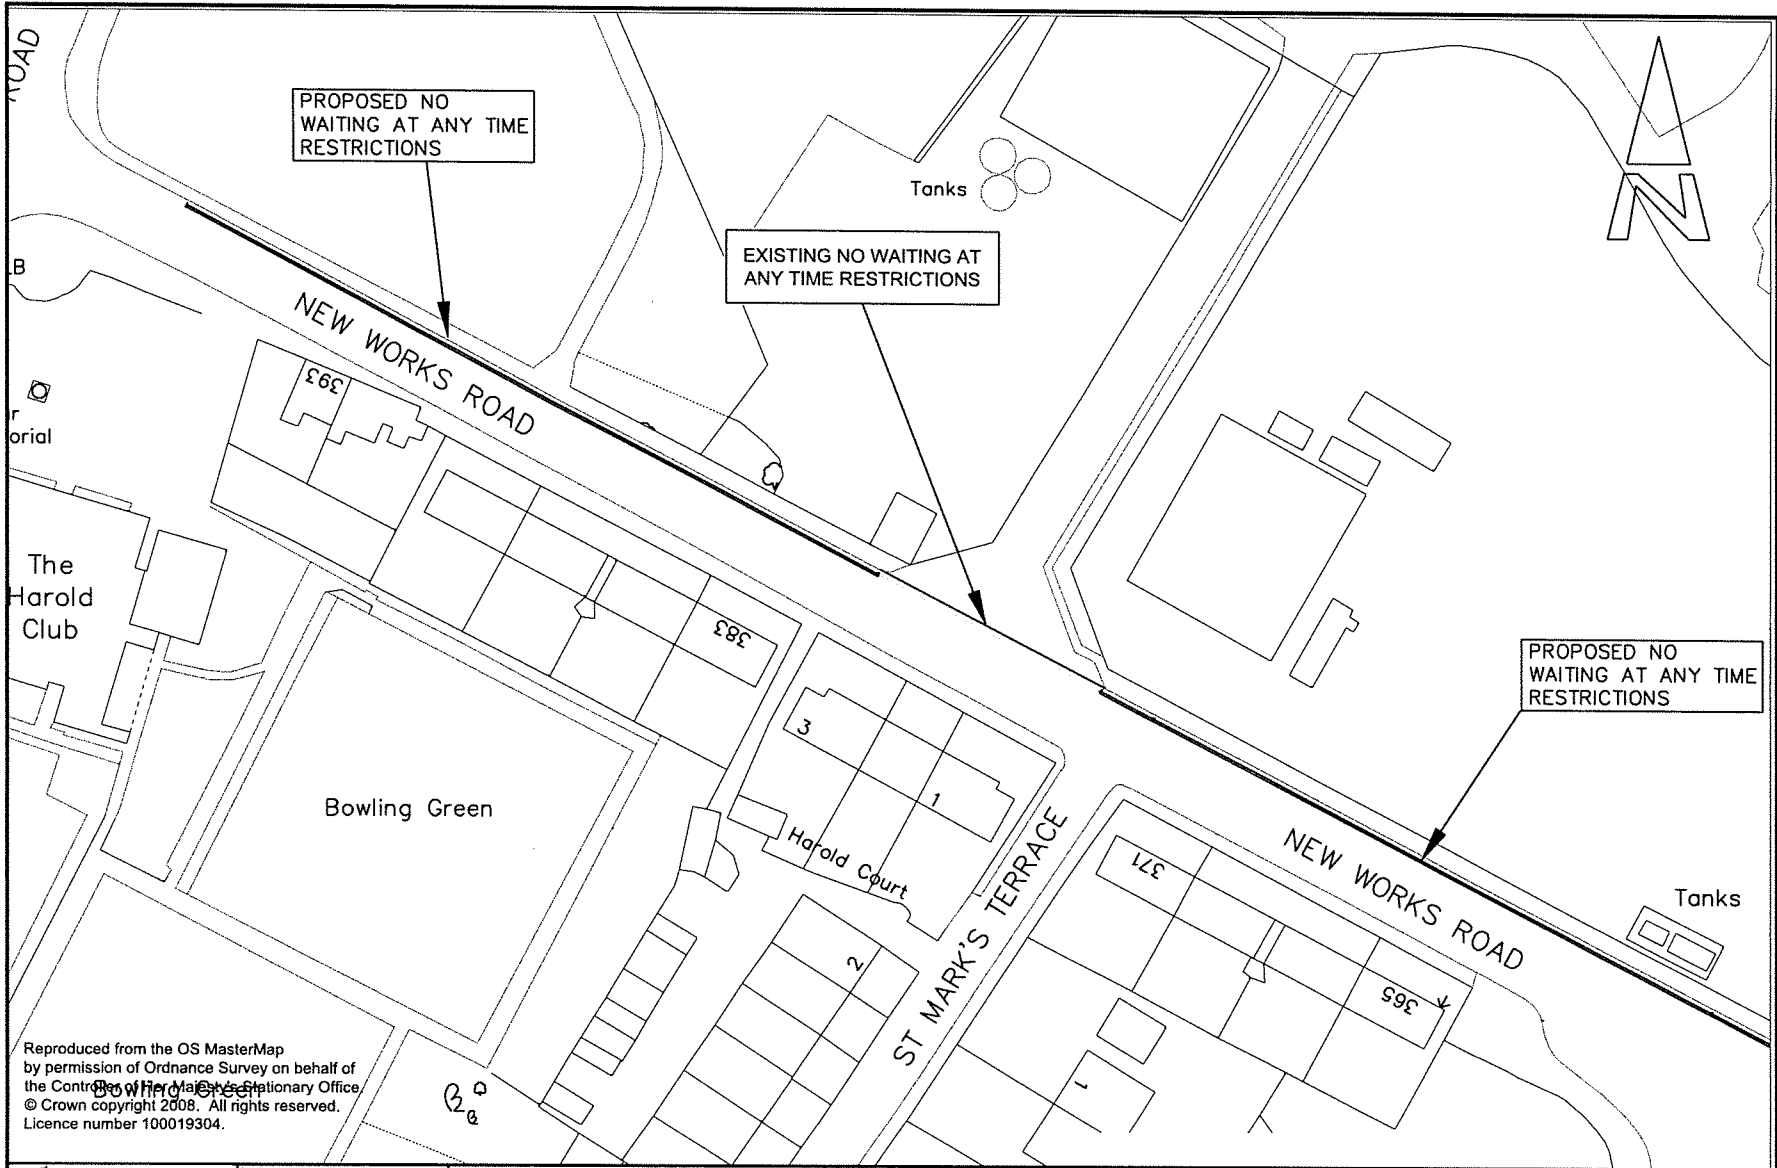

City of
BRADFORD
METROPOLITAN DISTRICT COUNCIL
Department of Place
Strategic Director: Steve Hartley


Office:
Planning, Transportation & Highways Service
Traffic & Highways Unit
4th Floor
Briarcliffe House
Hall Ings
Bradford
BD1 1HX

Project:	NEW WORKS ROAD, WYKE
Client:	

Design:	SMo	Drawn:	SMo	Checked:	AMP	Released:	SMo
Scale:	1:500	Approved:	AJS	Date:	4/20		
Revision:	AI	Date:	5/5/21	Engineer in Charge:	Richard Gelder B.Eng(Hons), L.Eng, MICE		
Original:	SMo	Date:	29/4/20				

Project:	NEW WORKS ROAD, WYKE
Client:	

Drawing Title:	PROPOSED NO WAITING AT ANY TIME RESTRICTIONS
Drawing No.:	HS/TRSS/BS/104084/WYKE/3/CON-2B

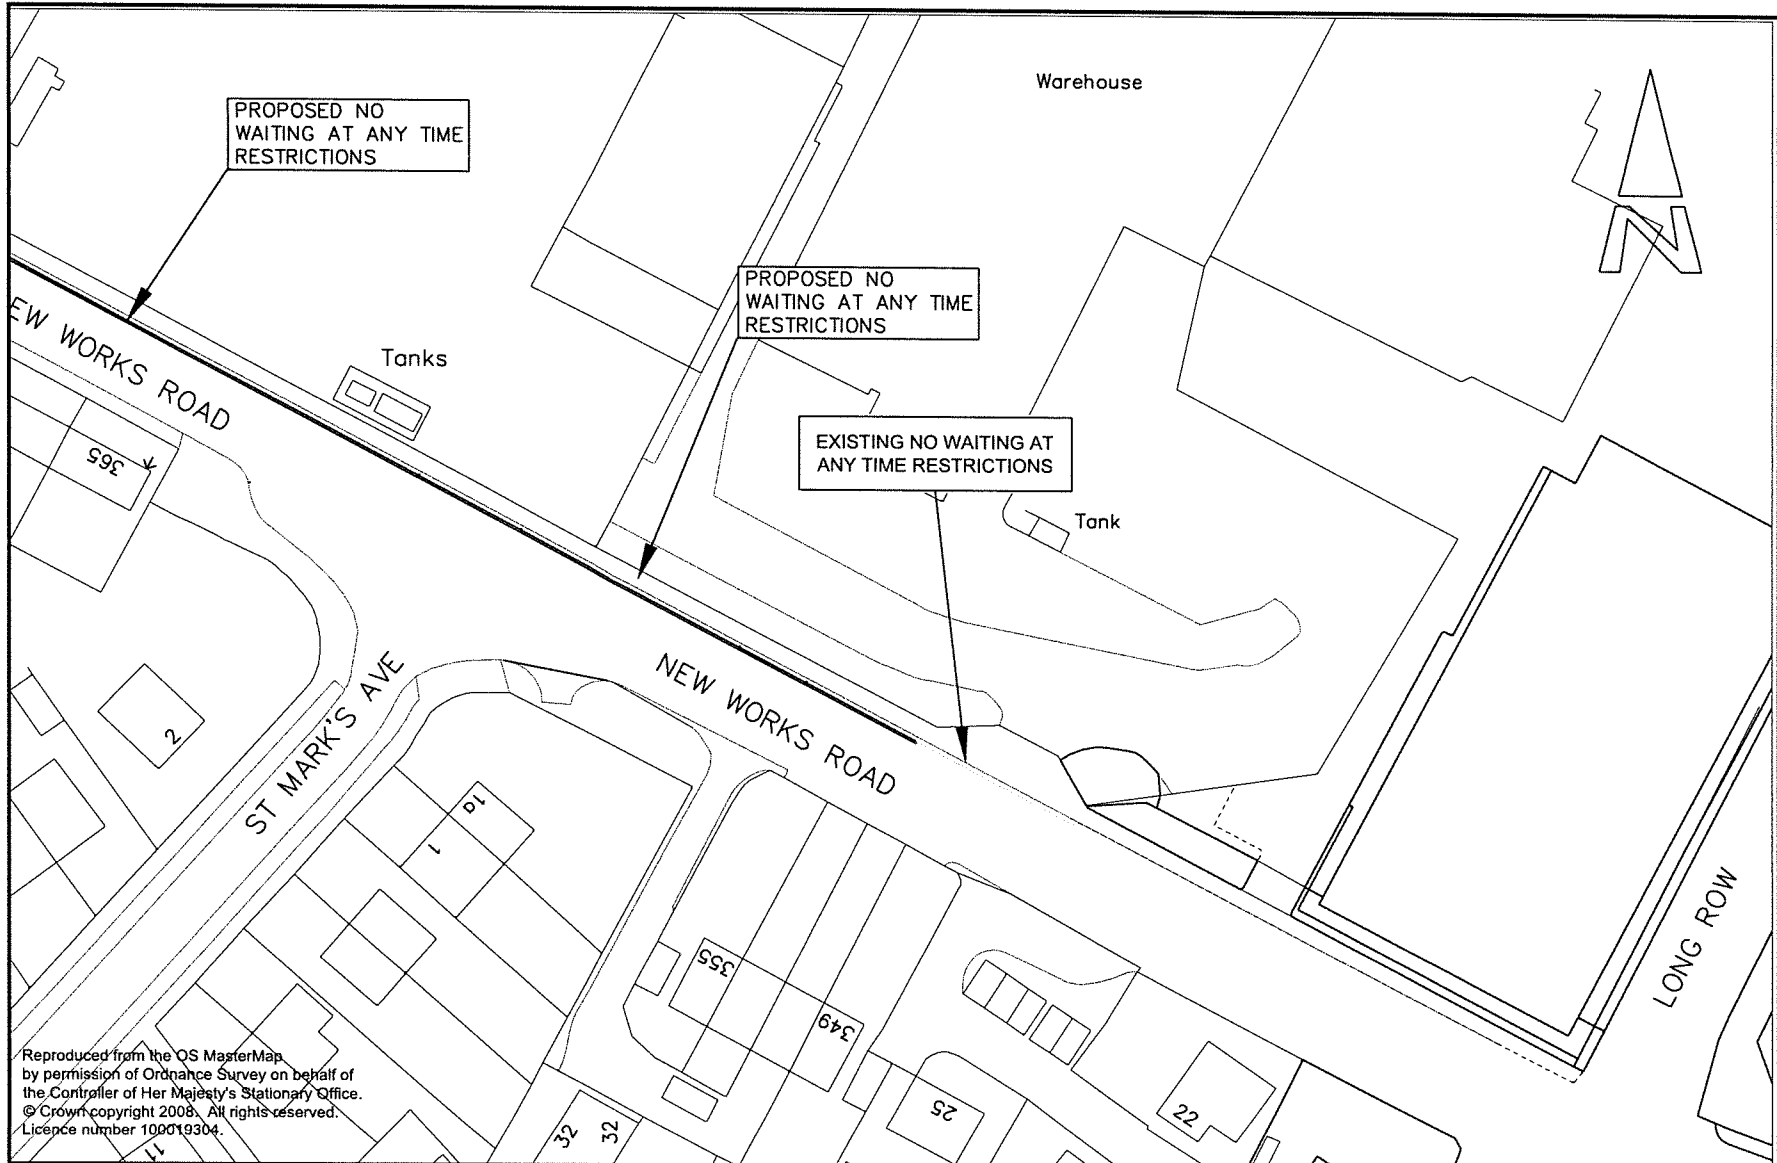

Reproduced from the OS MasterMap by permission of Ordnance Survey on behalf of the Controller of Her Majesty's Stationary Office. © Crown copyright 2008. All rights reserved. Licence number 100019304.



Department of Place
 Strategic Director: Steve Hartley


Project: NEW WORKS ROAD
 Client:

REVISION	AI	5/5/21
A Original	SMO	29/4/20
Revision	Init	Date

Design SMO	Drawn SMO	Checked AMP	Released SMO
Scale 1:500	Approved	AJS	Date 4/20


Drawing Title: PROPOSED NO WAITING AT ANY TIME RESTRICTIONS
 Drawing No: HS/TRSS/BS/104741/WYKE/3/CON-1B

Engineer in Charge: Richard Gelder B.Eng(Hons), I.Eng, MICE

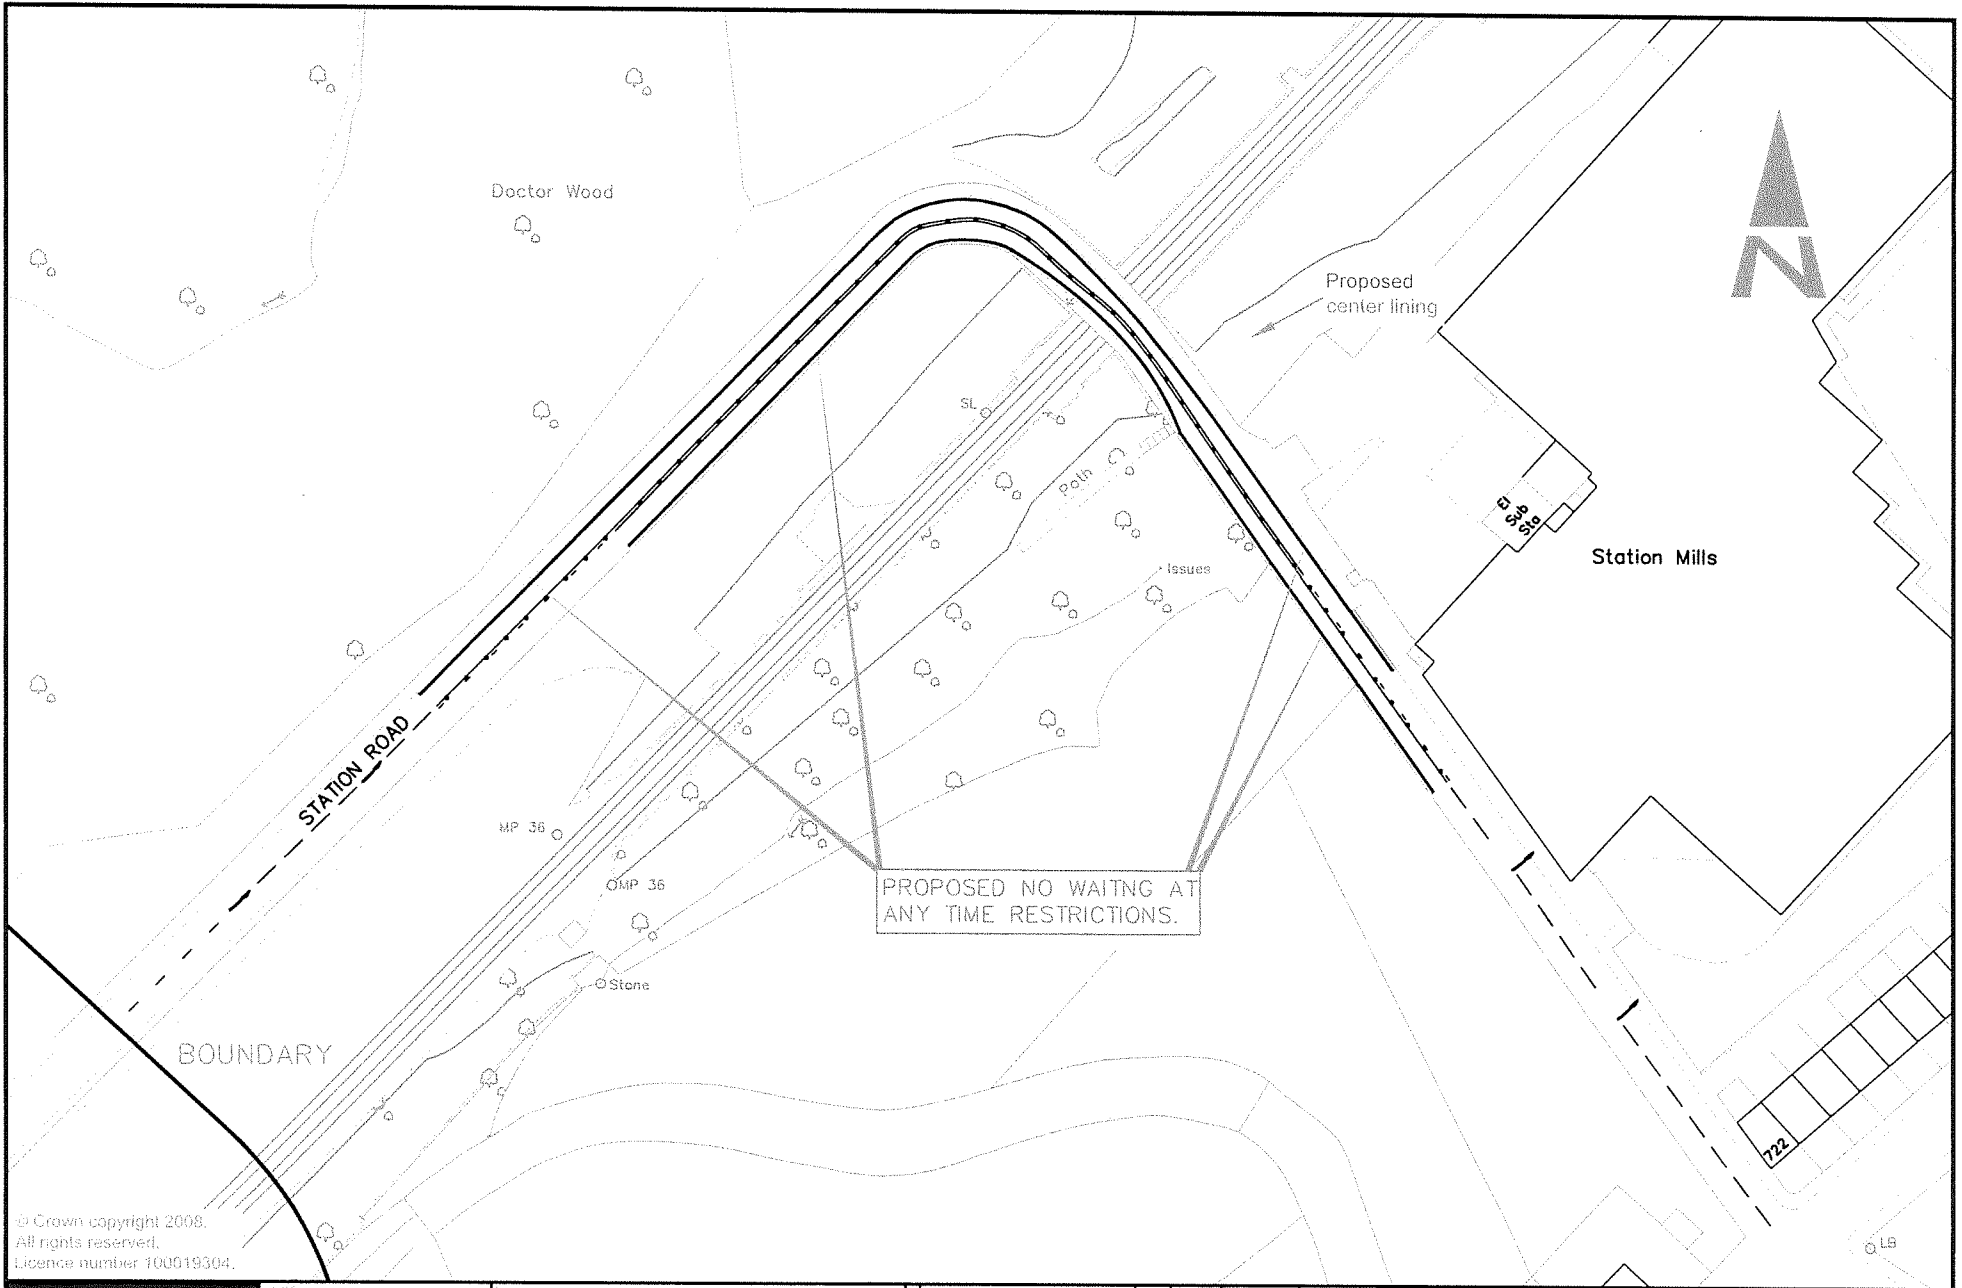



© Crown copyright 2008.
 All rights reserved.
 Licence number 100019304.

City of Bradford MDC www.bradford.gov.uk Department of Regeneration and Culture Street, as shown on the map.	Planning, Transportation & Highways Services Traffic & Highways Unit 4th Floor Birtwistle House Hall Ings Bradford BD1 1HX	STATION ROAD, WYKE			SMO NTS	SMO NTS	AMP AJS	SMO 4/20	Proposed To PROPOSED NO WAITING AT ANY TIME RESTRICTIONS
	Date 29/4/20	SMO Richard Gelder B.Eng(Hons), I.Eng. MICE	Date 29/4/20	Date 29/4/20	Date 29/4/20	Date 29/4/20	Date 29/4/20	Date 29/4/20	Date 29/4/20
	HS/TRSS/BS/104741/WYKE/4/CON-1A								

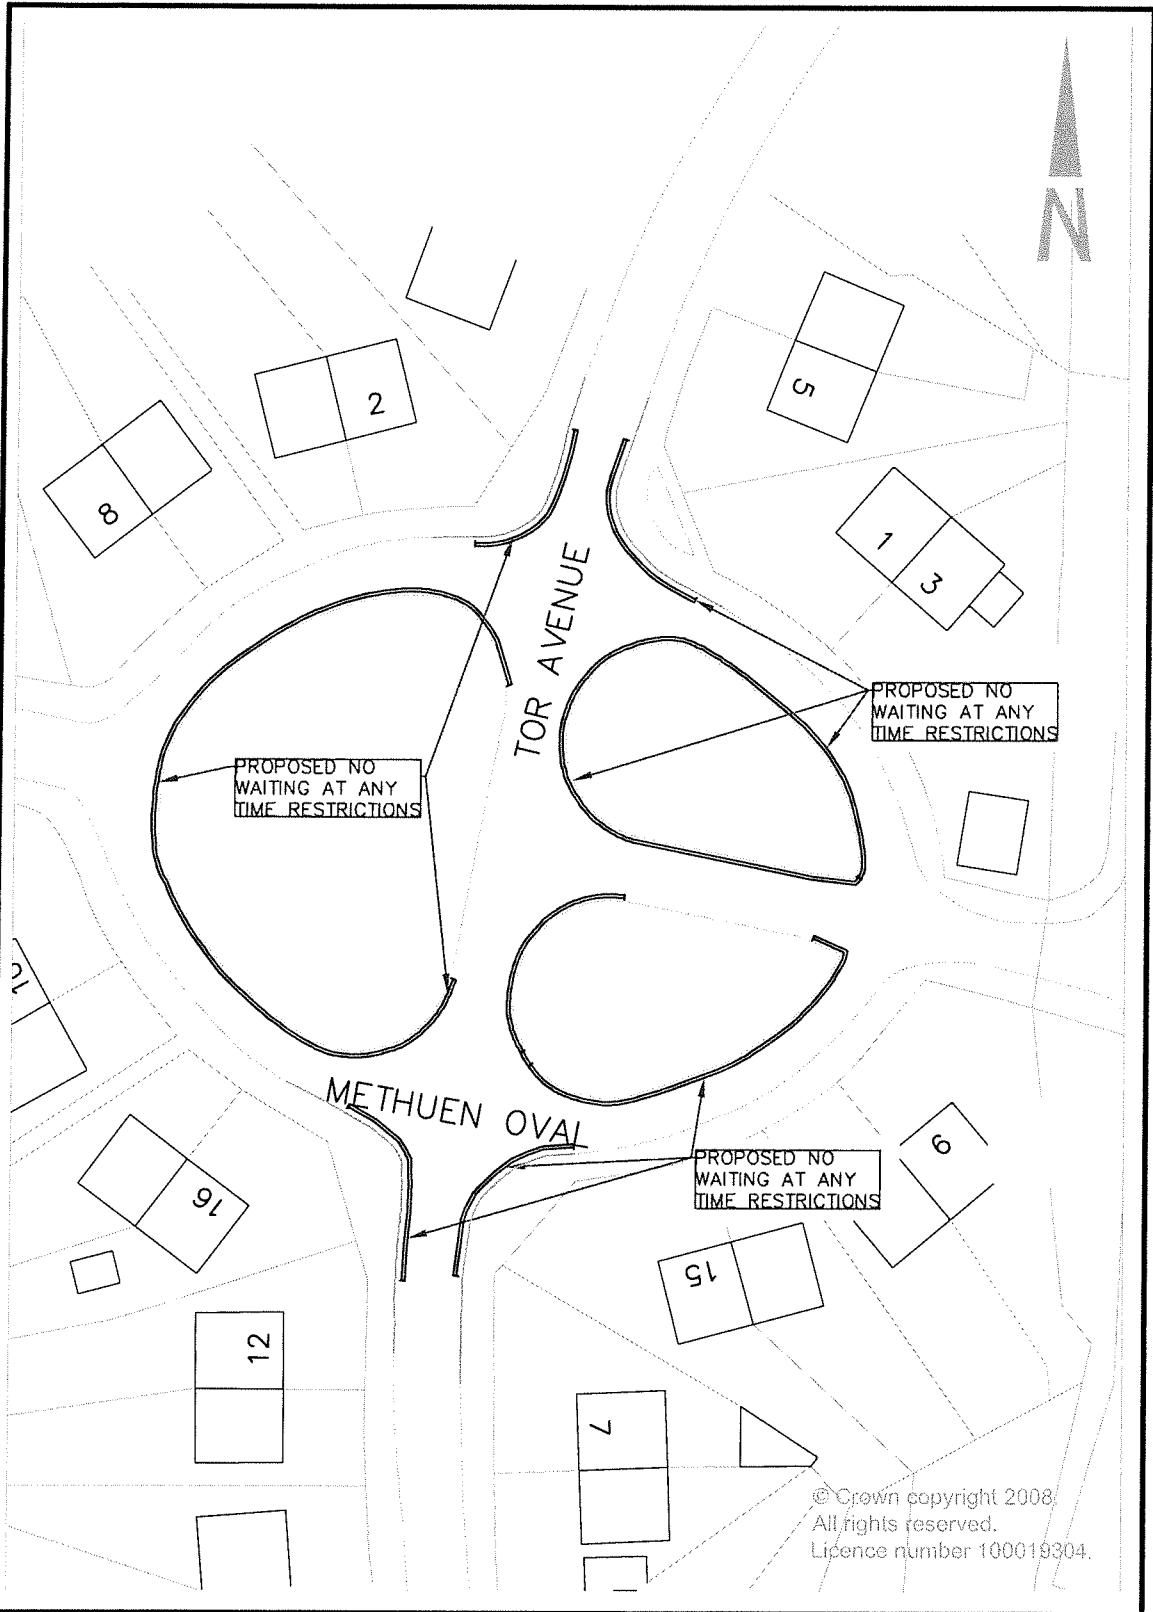


<p>City of BRADFORD METROPOLITAN DISTRICT COUNCIL</p> <p>Department of Planning Sustainable Development, Transport, Highways</p> <p>2008/12 Planning & Highways Unit 4th Floor Millennium House Mill Lane Bradford BD1 1HQ</p>	REVISION	EA	14/12/11	SMo	SMo	AMP	SMo	<p>METHUEN OVAL/TOR AVENUE, WYKE</p> <p>PROPOSED NO STOPPING ON ENTRANCE MARKINGS AND WAITING RESTRICTIONS</p> <p>HS/TRSS/BS/104741/WYKE/5/CON-1C</p>	
	REVISION	AL	08/01/12	1:500		AJS	4/20		
	DESIGNED	SMo	28/4/20	Richard Gelder B.Eng(Hons), I.Eng, MICE					
	REVISION	AL	17/11/11						

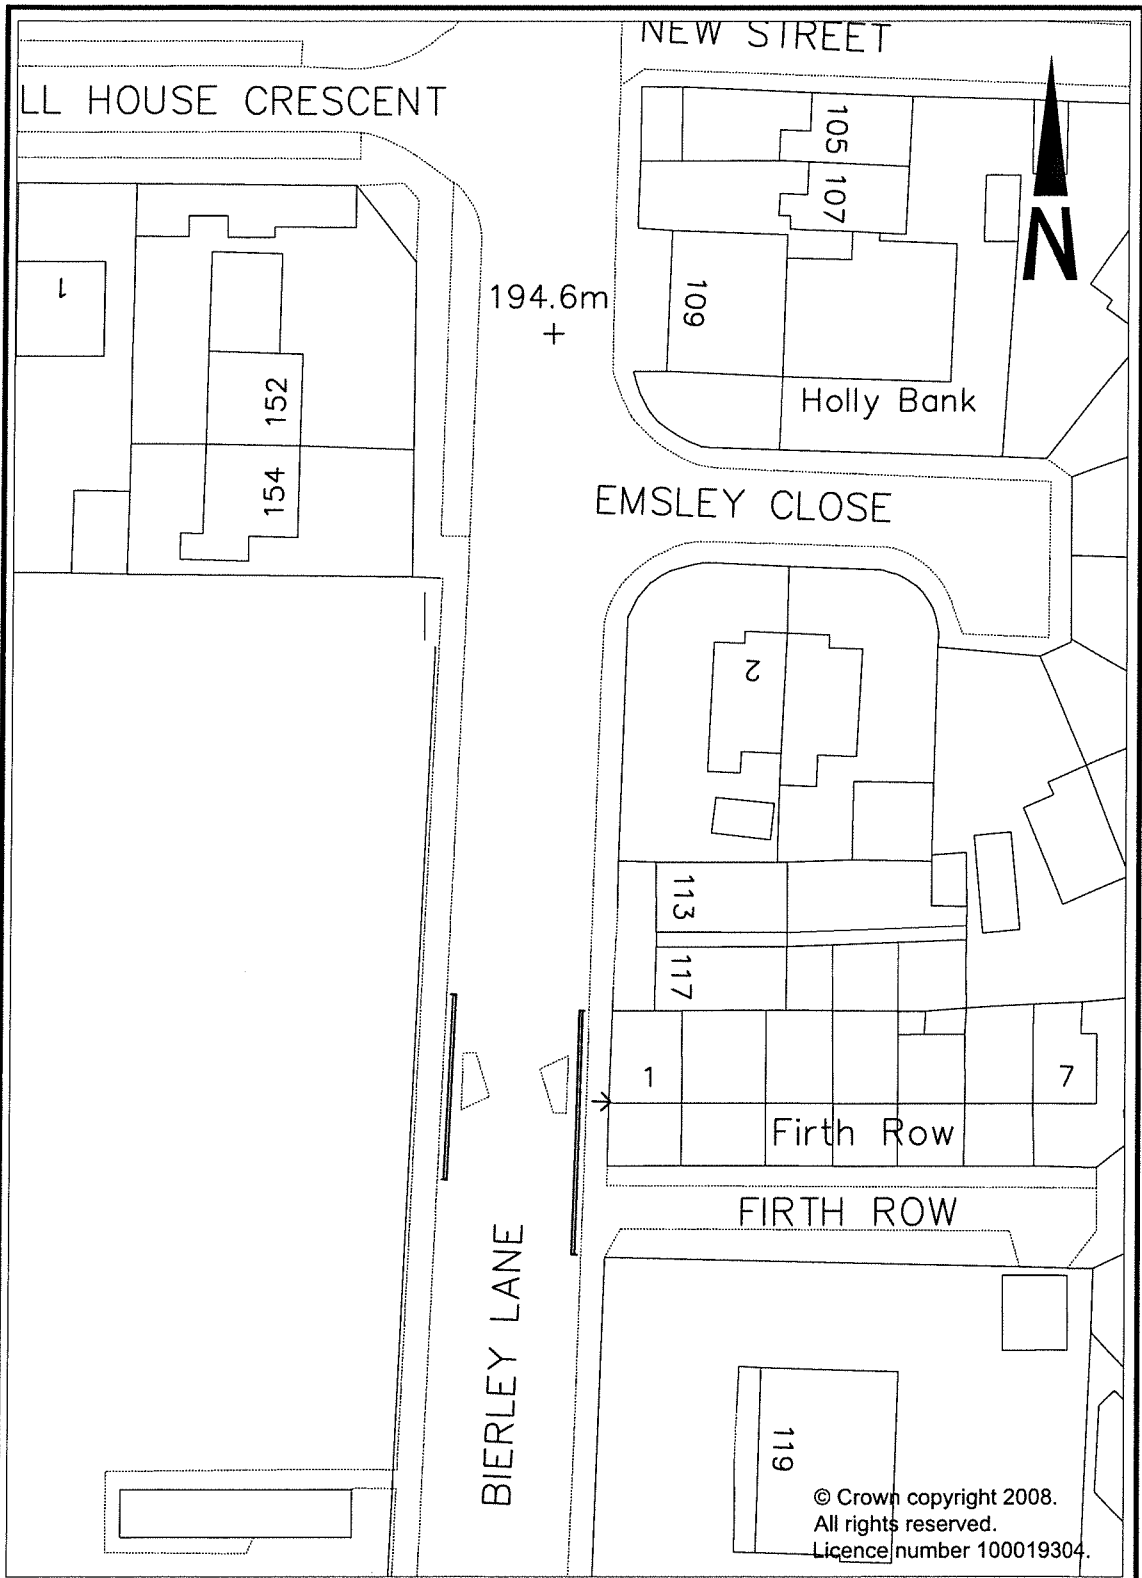




City of BRADFORD
 METROPOLITAN DISTRICT COUNCIL
 Department of Place
 Strategic Director: Steve Hartley
 Planning, Transportation & Highways Service
 Traffic & Highways Unit
 4th Floor
 Belfrage House
 Hall Road
 Bradford
 BD1 1HK

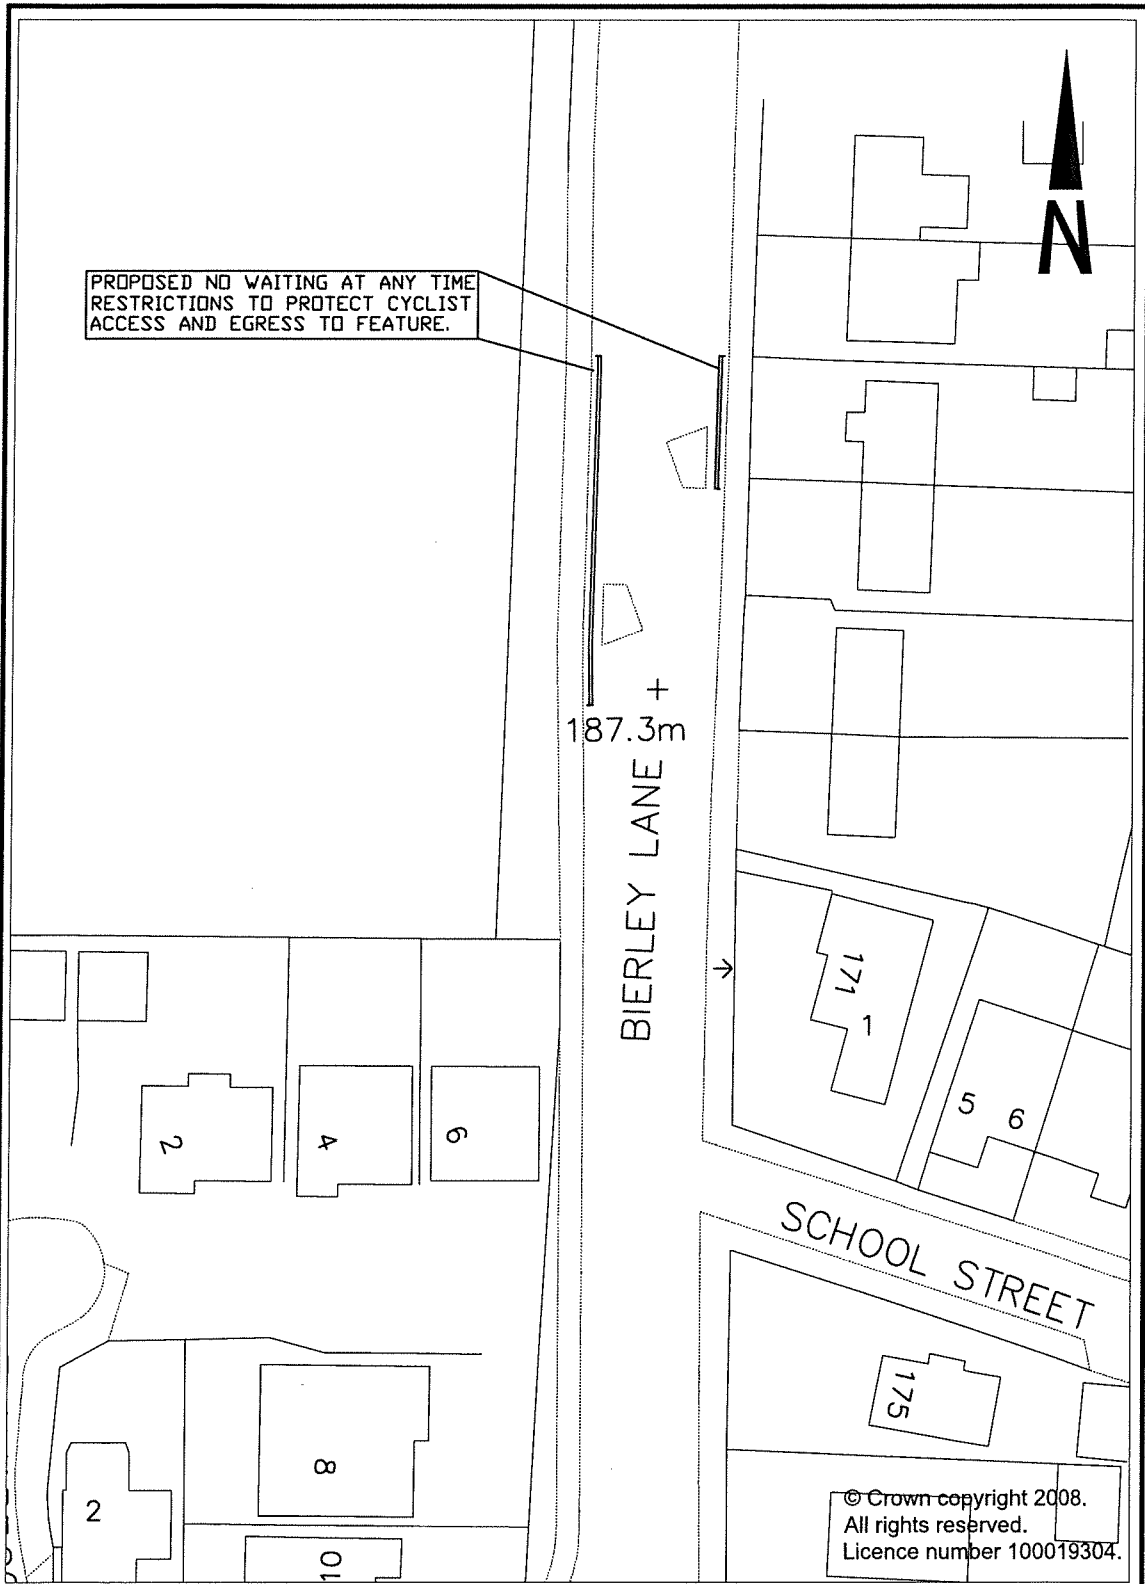
Design	Drawn	Checked	Released	Project
SMo	SMo	AMP	SMo	BIERLEY LANE, BIERLEY
Scale(s) @ A4	Approved	Date		Drawing Title
1:500	AJS	4/20		PROPOSED NO WAITING AT ANY TIME RESTRICTIONS
SMo	27/4/20	Engineer to Contract		Drawing No.
Revision	Initis	Date	Richard Gelder B.Eng(Hons), I.Eng, MICE	HS/TRSS/BS/104741/TONG/1/CON-3A
Client				

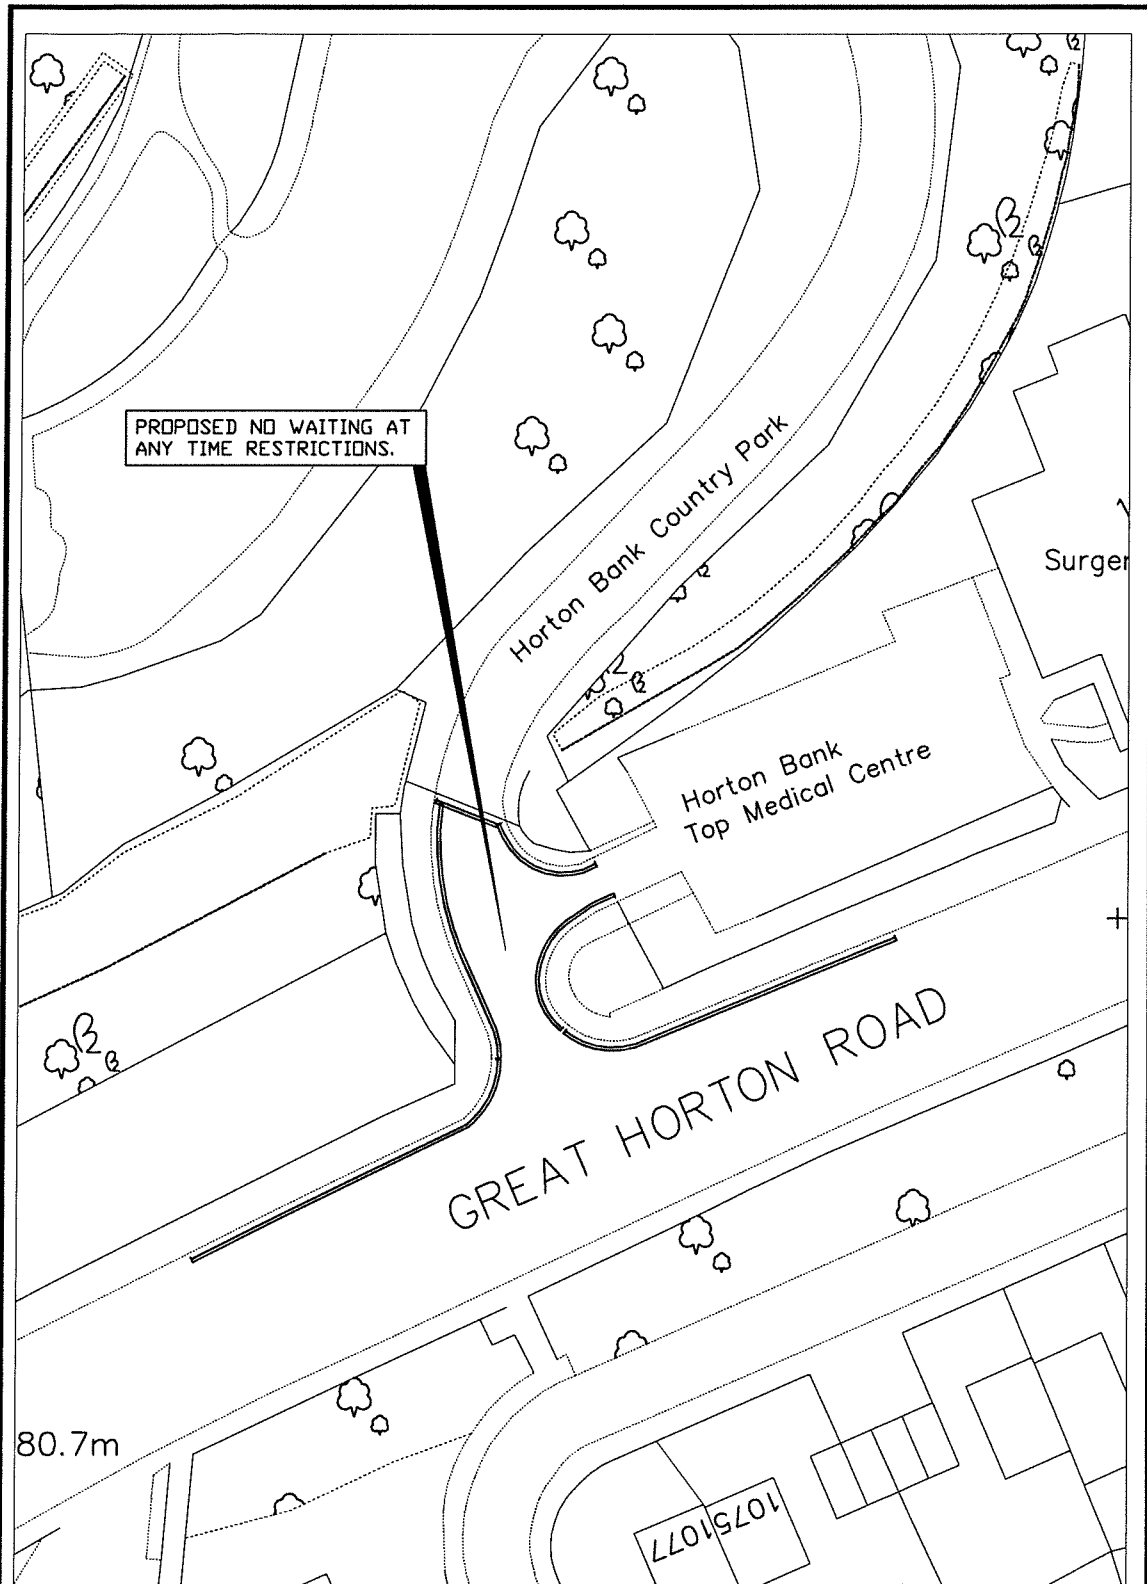

<p>City of BRADFORD METROPOLITAN DISTRICT COUNCIL</p> <p>Department of Place Strategic Director: Steve Hartley</p> <p>Planning, Transportation & Highways Service Traffic & Highways Unit</p> <p>4th Floor Gillmore House Hall Ings Bradford BD1 1HK</p>				Design SMo	Drawn SMo	Checked AMP	Released SMo	Project BIERLEY LANE, BIERLEY
				Scale(s) @ A4 1:500	Approved AJS	Date 4/20		Drawing Title PROPOSED NO WAITING AT ANY TIME RESTRICTIONS
	A Original	SMo	27/4/20	Engineer to Contract Richard Gelder B.Eng(Hons), I.Eng, MICE				Drawing No. HS/TRSS/BS/104741/TONG/1/CON-4A
	Revision	Ints	Date					




 City of BRADFORD <small>METROPOLITAN DISTRICT COUNCIL</small> Department of Place Strategic Director: Steve Hartley <small>Head Office</small> Planning, Transportation & Highways Service Traffic & Highways Unit 4th Floor Silverside House Hall Ings Bradford BD1 1HK				Design SMo	Drawn SMo	Checked AMP	Released SMo	Project A647 GREAT HORTON ROAD HORTON BANK TOP
				Scale(s) @ A4 1:500	Approved AJS	Date 5/20		Drawing Title PROPOSED NO WAITING AT ANY TIME RESTRICTIONS
	A Original	SMo	20/5/20	Engineer to Contract				
	Revision	Initis	Date	Richard Gelder B.Eng(Hons), I.Eng, MICE				Drawing No. HS/TRSS/BS/104741/ADD SITE
	Client							

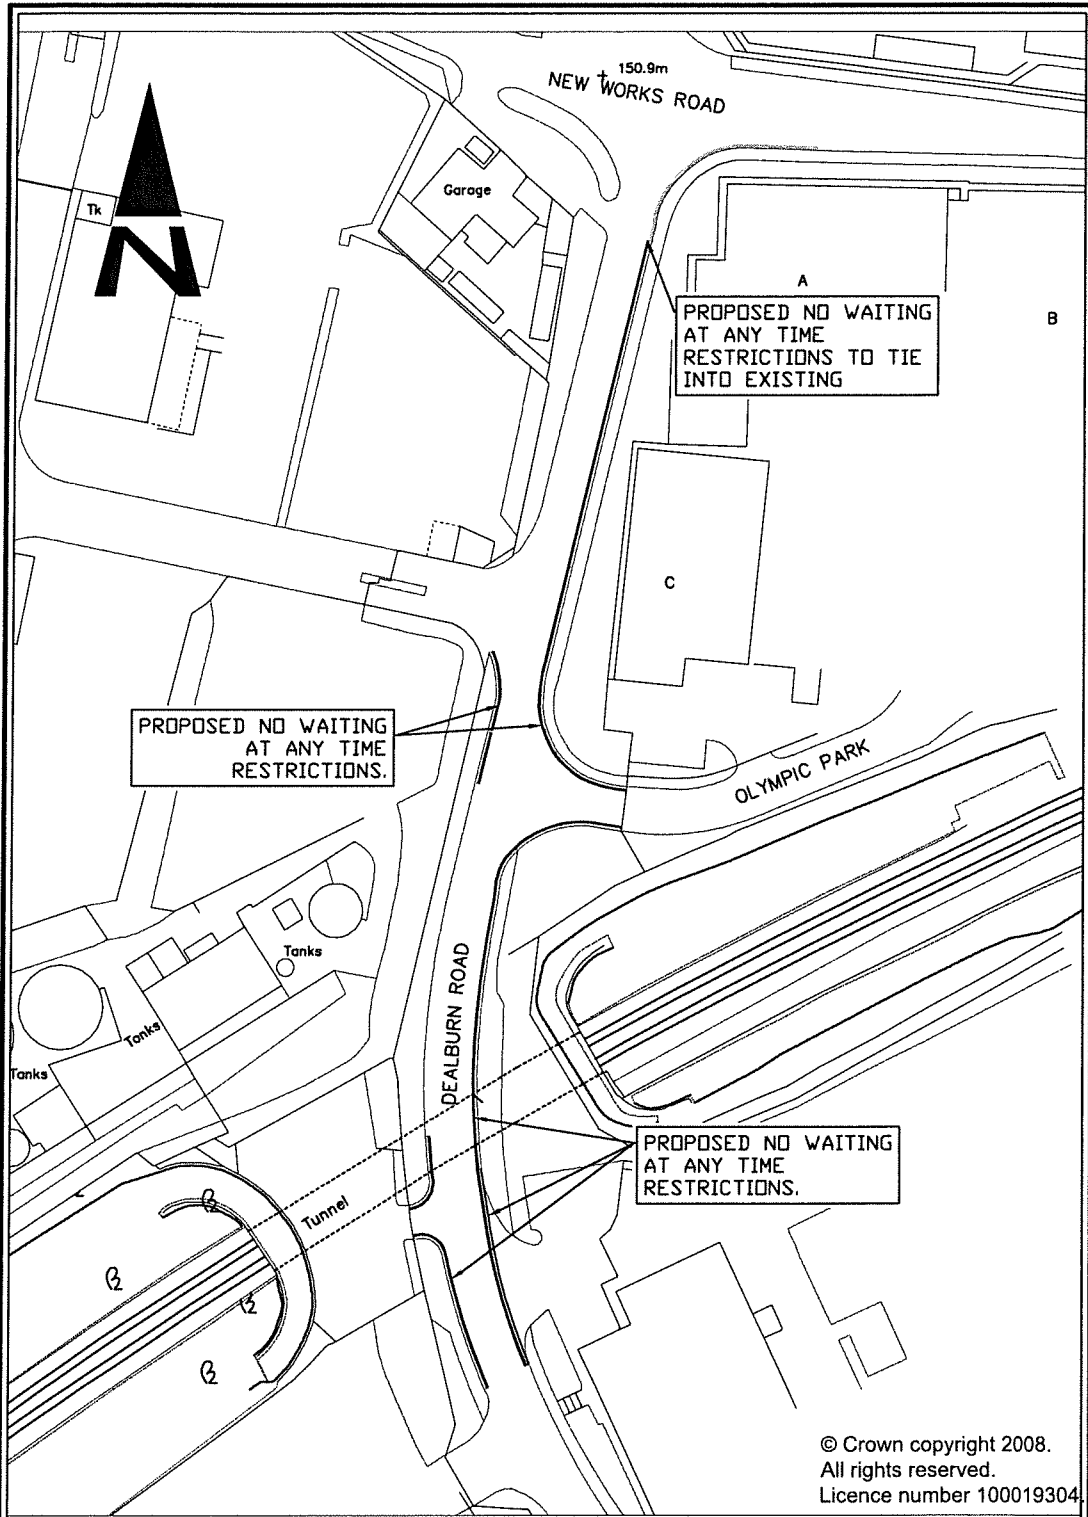


© Crown copyright 2008.
 All rights reserved.
 Licence number 100019304.

<p>City of BRADFORD METROPOLITAN DISTRICT COUNCIL Department of Place Strategic Director: Steve Hartley</p> <p><small>Project Office: Planning, Transportation & Highways Service Traffic & Highways Unit 4th Floor Brimstone House Hallgate Bradford BD1 1HX</small></p>				Design SMo	Drawn SMo	Checked AMP	Released SMo	Project DEALBURN ROAD, WYKE
	REVISION	AI	26/2/21	Checked N.T.S.	Approved AJS	Date 4/20		Drawing Title PROPOSED NO WAITING AT ANY TIME RESTRICTIONS
	A Original	SMo	29/4/20	Engineer to Contract Richard Gelder B.Eng(Hons), I.Eng, MICE				Drawing No. HS/TRSS/BS/104741/WYKE/2/CON-1B
	Revision	Ints	Date					

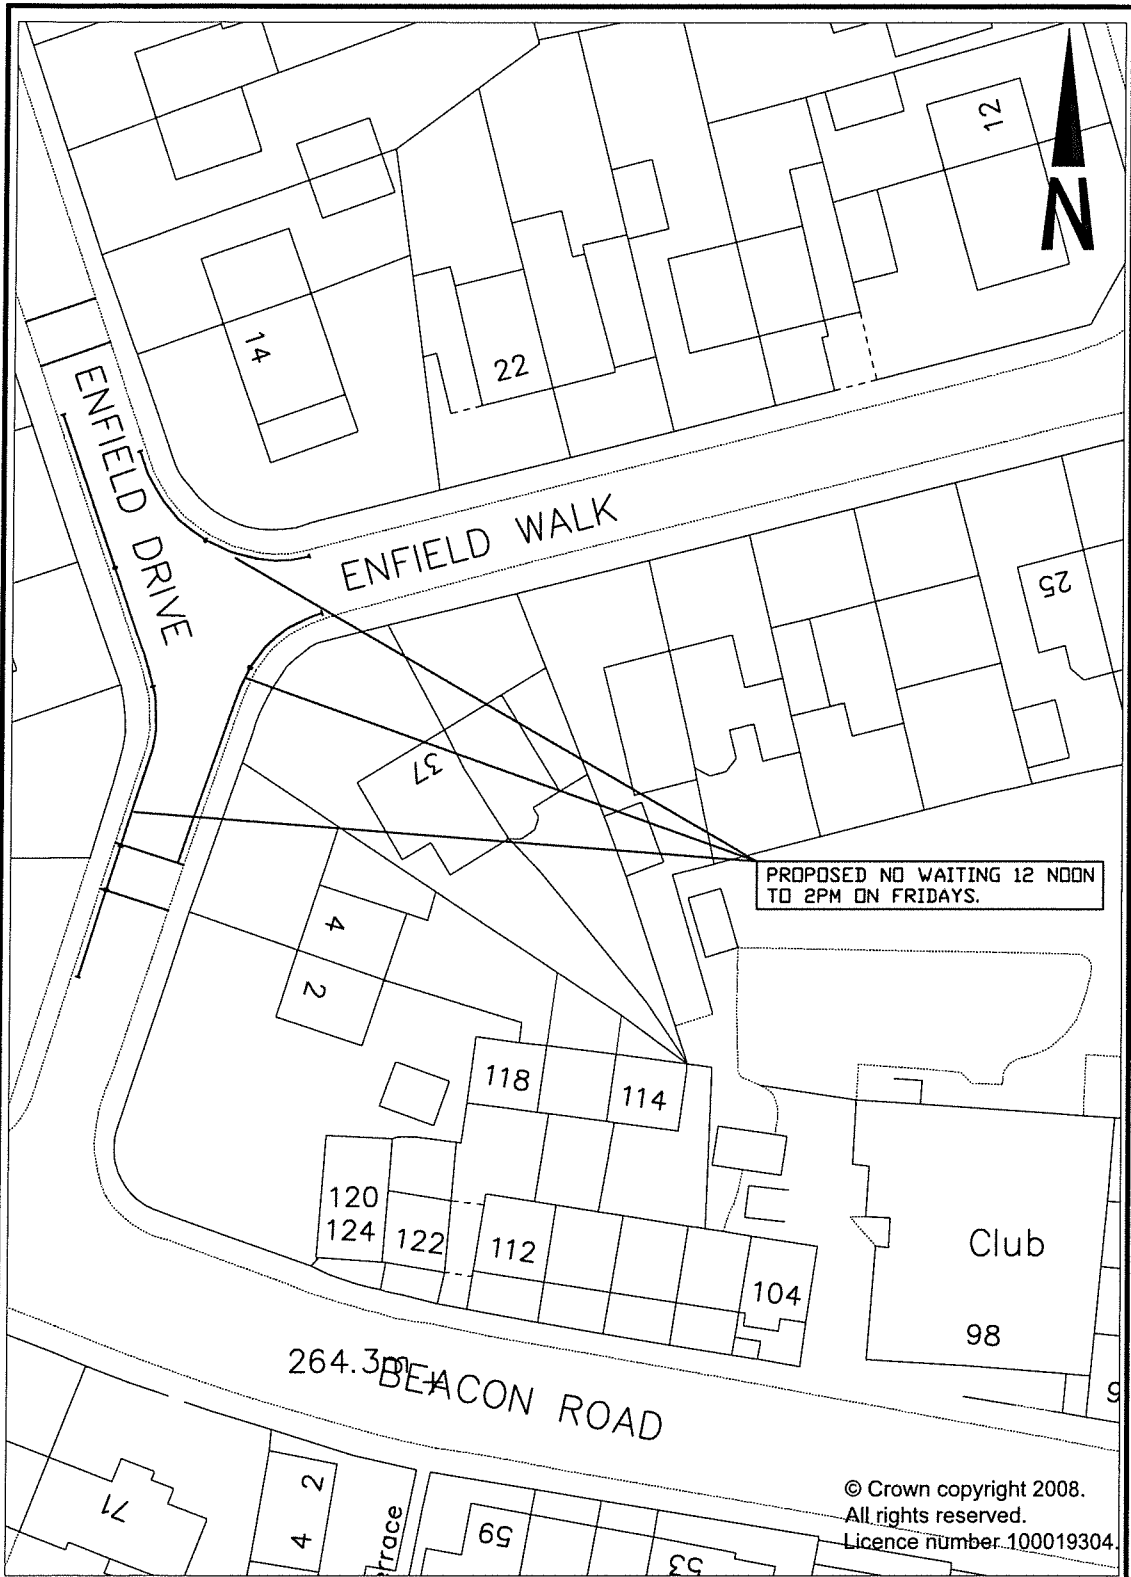


© Crown copyright 2008.
 All rights reserved.
 Licence number 100019304.

<p>City of BRADFORD METROPOLITAN DISTRICT COUNCIL</p> <p>Department of Place Strategic Director: Steve Hartley</p> <p>Planning, Transportation & Highways Service Traffic & Highways Unit 4th Floor Briarcliffe House Hall Lane Bradford BD1 1HQ</p>	Design	Drawn	Checked	Revised	Project
	SMo	SMo	AMP	SMo	Enfield Drive/Walk, Wibsey
	Scale(s) @ A4	Approved	Date		Drawing Title
	1:500	AJS	4/20		Proposed Waiting Restrictions
A Original	SMo	28/4/20	Engineer to Contract		Drawing No.
Revision	Initis	Date	Richard Gelder B.Eng(Hons), I.Eng, MICE		HS/TRSS/BS/104741/WIBS/1/CON-1A
Client					

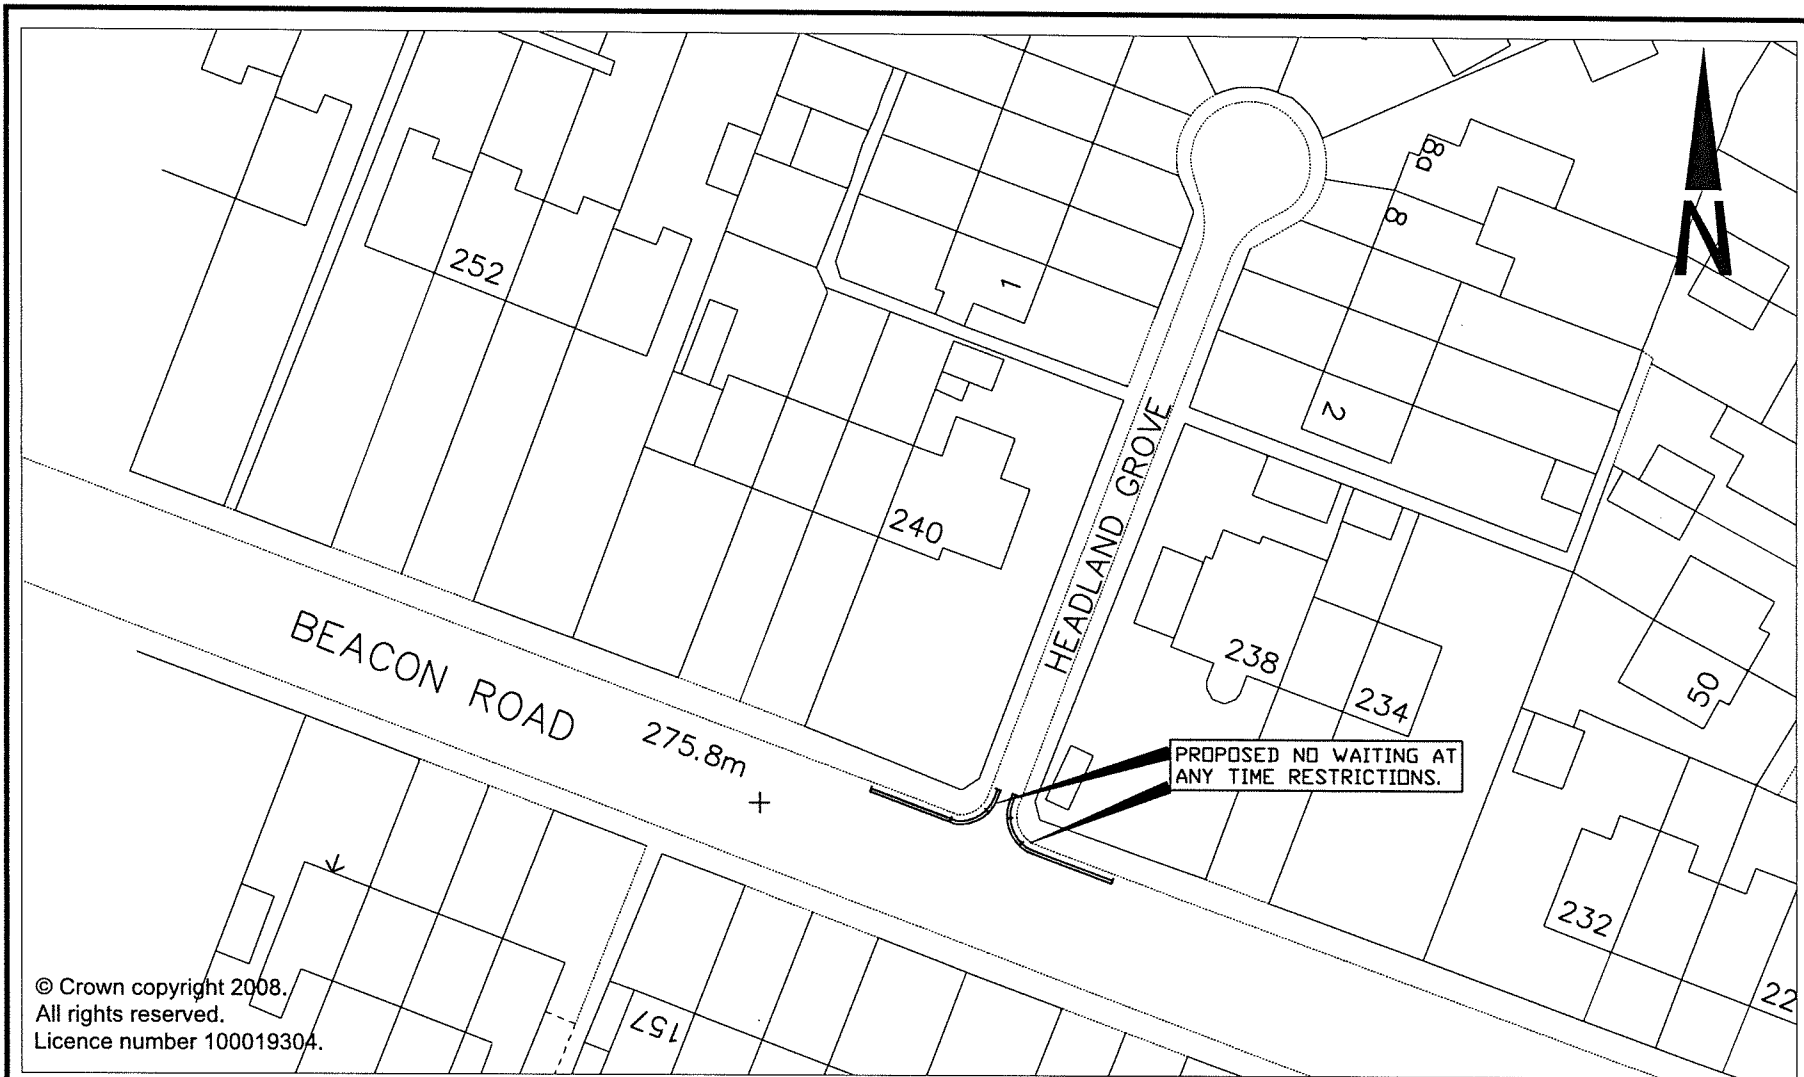


© Crown copyright 2008.
 All rights reserved.
 Licence number 100019304.

<p>City of BRADFORD METROPOLITAN DISTRICT COUNCIL</p> <p>Department of Place Strategic Director: Steve Hartley</p>	<p>Planning, Transportation & Highways Service Traffic & Highways Unit 4th Floor Bramley House Hall Ings Bradford BD1 1HX</p>	<p>Project BEACON ROAD/HEADLANDS GROVE, WBSEY</p>	Design	Drawn	Checked	Released	<p>Drawing Title PROPOSED NO WAITING AT ANY TIME RESTRICTIONS</p>
			SMo	SMo	AMP	SMo	
		Clerk	Scale(s)	Approved	Date	Drawing No.	
			1:500	AJS	5/20	HS/TRSS/BS/104741/WBS/2/CON-1A	
		A/Original	SMo	Engineer in Contract			
		/Revision	45/5/20	Richard Gelder B Eng(Hons), I.Eng. MICE			
			Ints	Date			

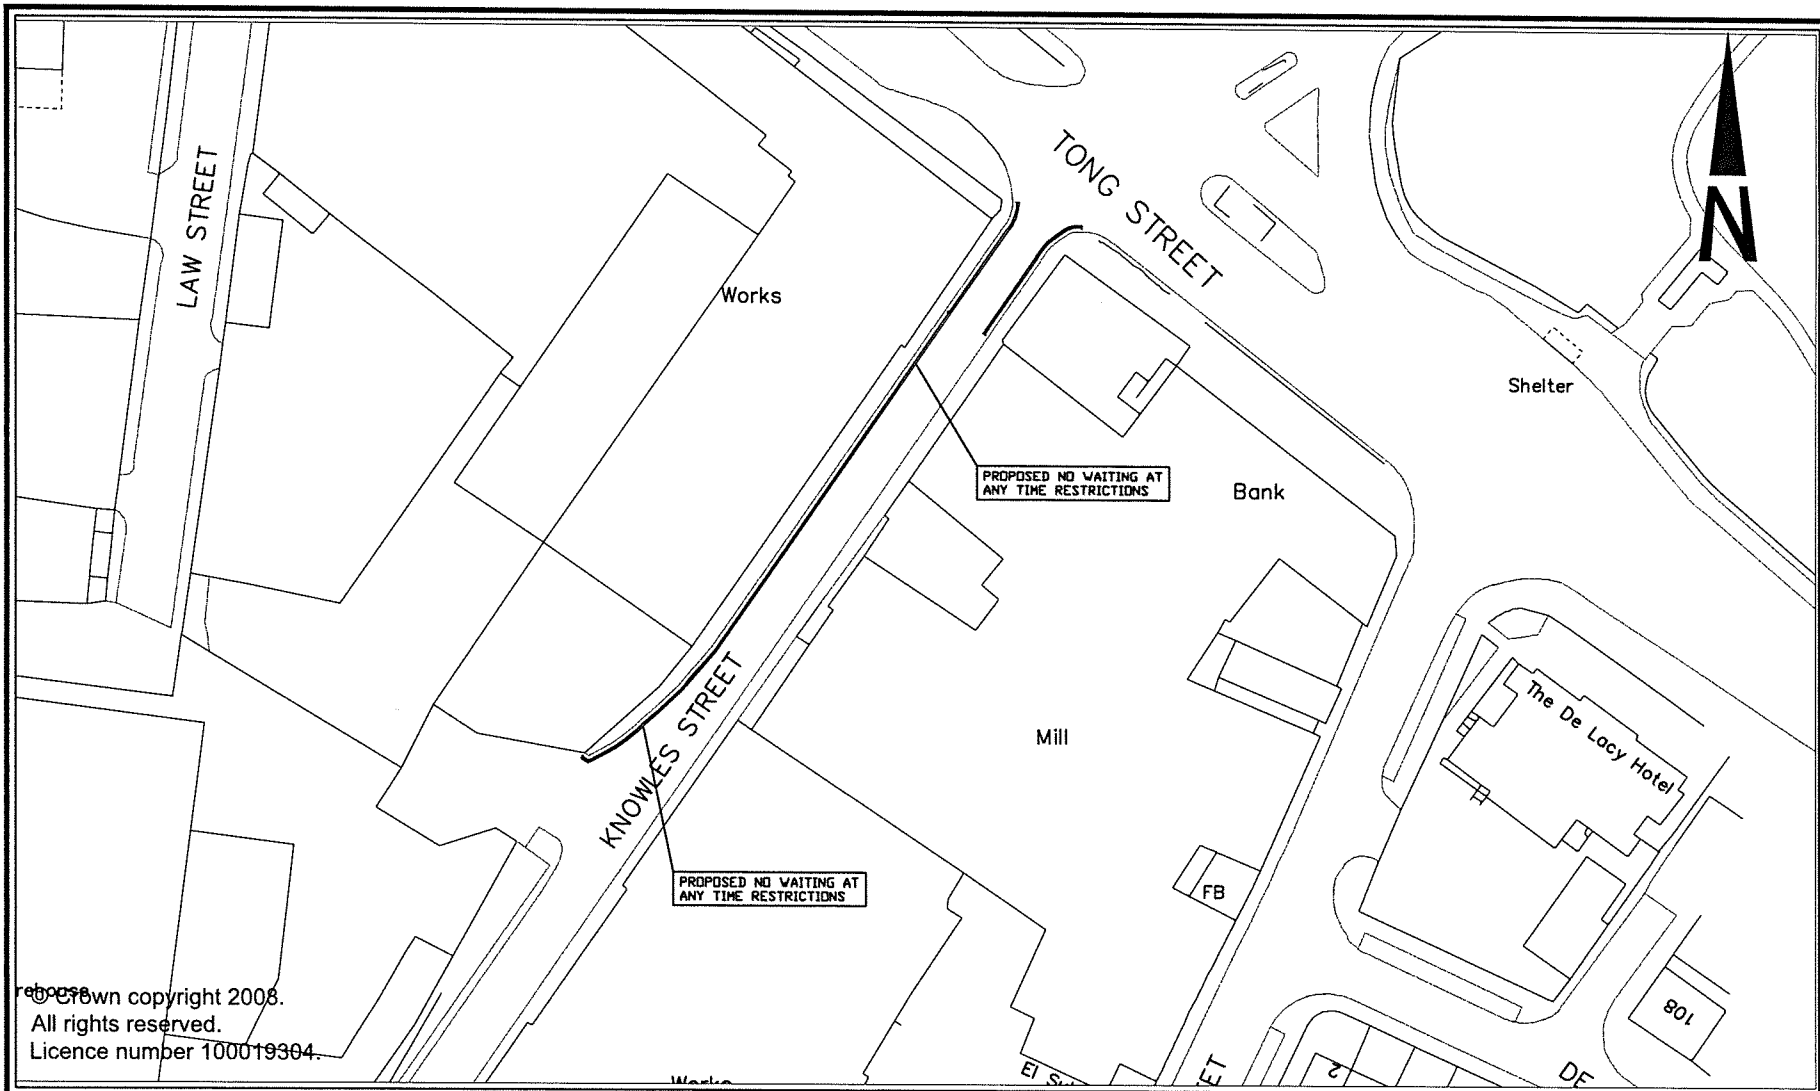

© Crown copyright 2008.
 All rights reserved.
 Licence number 100019304.


<p>City of BRADFORD METROPOLITAN DISTRICT COUNCIL Department of Place Strategic Director: Steve Harley</p>	<p>Design Office: Planning, Transportation & Highways Service Traffic & Highways Unit 4th Floor Bransome House Hall Ings Bradford BD1 1HX</p>	<p>Project: KNOWLES STREET, OFF TONG STREET BRADFORD</p>		<p>Design SMO</p>	<p>Drawn SMO</p>	<p>Checked AMP</p>	<p>Released SMO</p>	<p>Drawing Title</p>
		<p>Client:</p>	<p>Scale(s) @ A4 1:1250</p>	<p>Approved AJS</p>	<p>Date 4/20</p>	<p>PROPOSED NO WAITING AT ANY TIME RESTRICTIONS</p>		<p>Drawing No. HS/TRSS/BS/104741/TONG/4/CON-1A</p>
		<p>A Original</p>	<p>SMO 28/4/20</p>	<p>Engineer to Contact Richard Gelder B.Eng(Hons), I.Eng, MICE</p>				
		<p>Revision</p>	<p>SMO Date</p>					

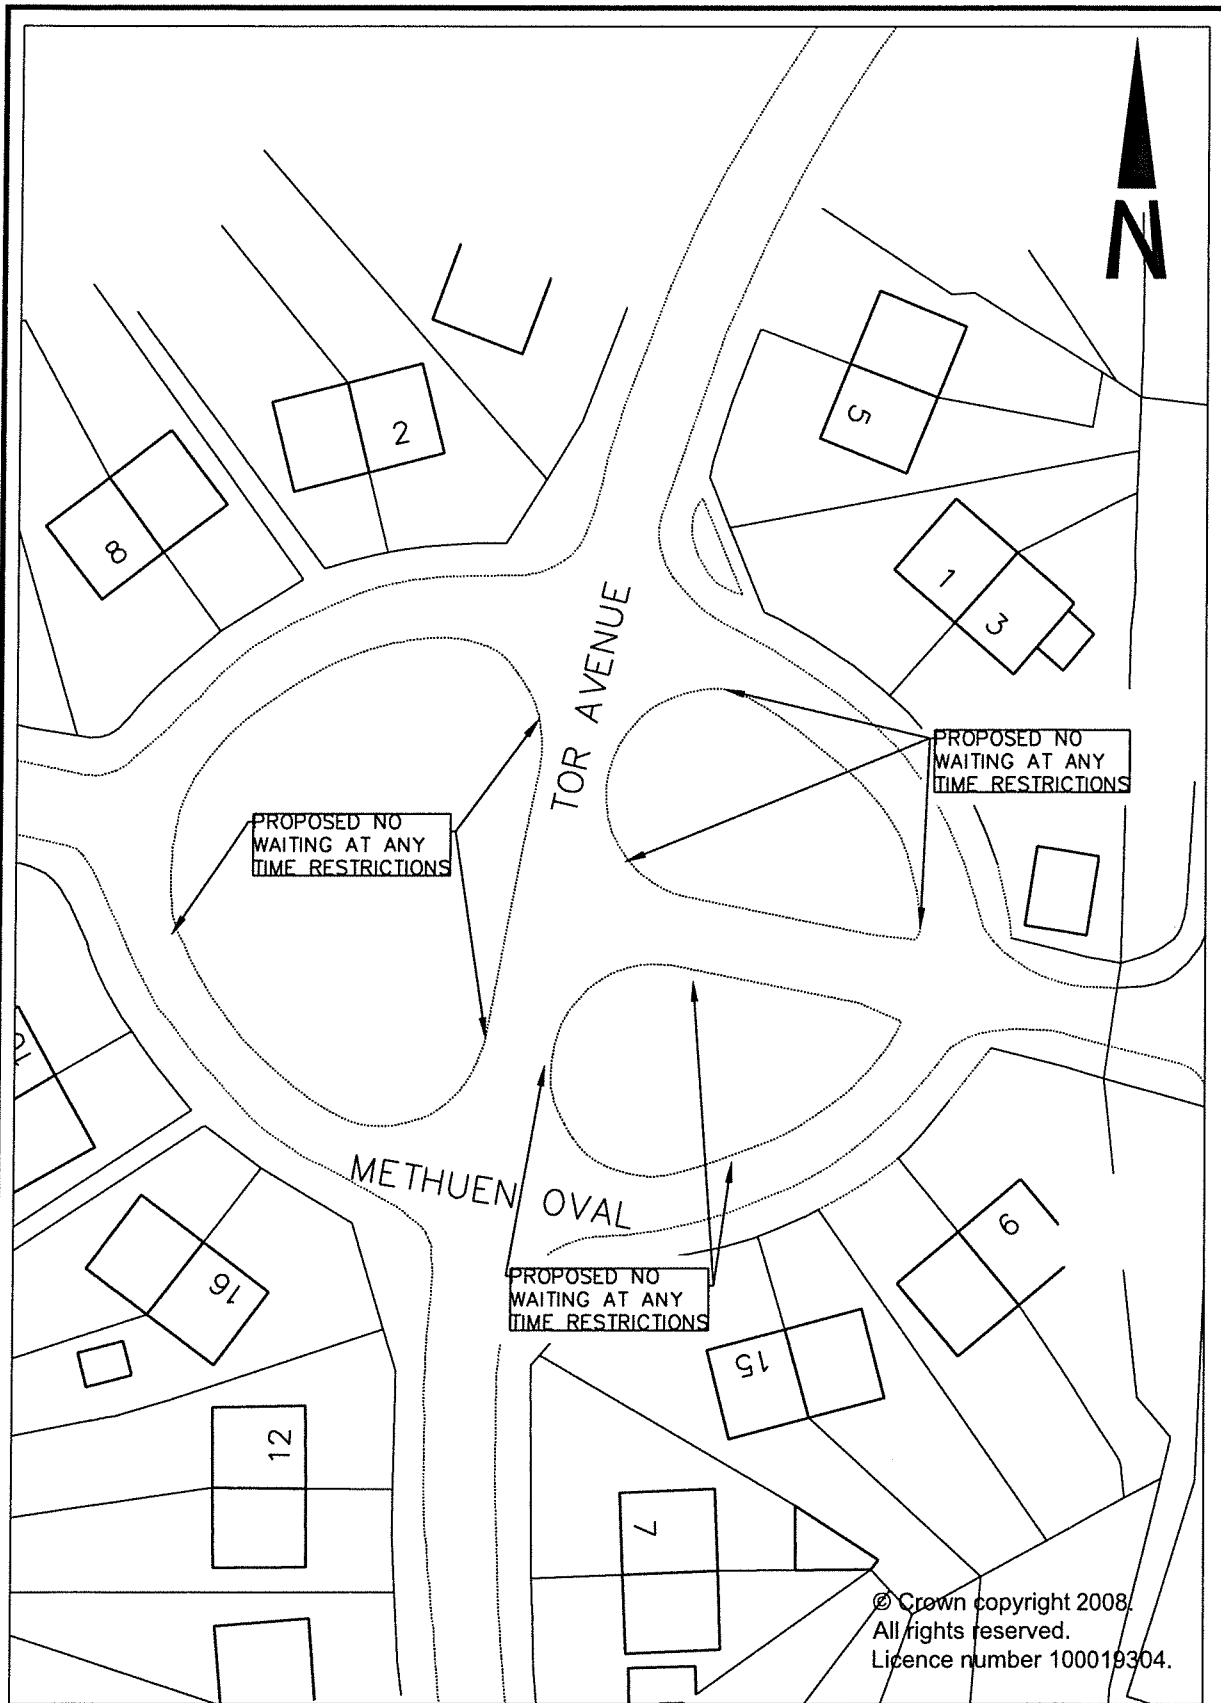

© Crown copyright 2008.
 All rights reserved.
 Licence number 100019304.


City of BRADFORD
 METROPOLITAN DISTRICT COUNCIL
 Department of Place
 Strategic Director: Steve Hartley
 Design Office:
 Planning, Transportation & Highways Service
 Traffic & Highways Unit
 4th Floor
 Billingham House
 Hall Ings
 Bradford
 BD1 1HX

Design	SMo	Drawn	SMo	Checked	AMP	Released	SMo
Scale(s) @ A4	1:500	Approved	AJS	Date	4/20	Project	
Revision	Original	SMo	29/4/20	Engineer to Contract	METHUEN OVAL/TOR AVENUE, WYKE		
Revision	Inits	Date	Richard Gelder B.Eng(Hons), I.Eng, MICE			Drawing Title	
Client						PROPOSED NO STOPPING ON ENTRANCE MARKINGS AND WAITING RESTRICTIONS	
						Drawing No.	
						HS/TRSS/BS/104741/WYKE/5/CON-1A	

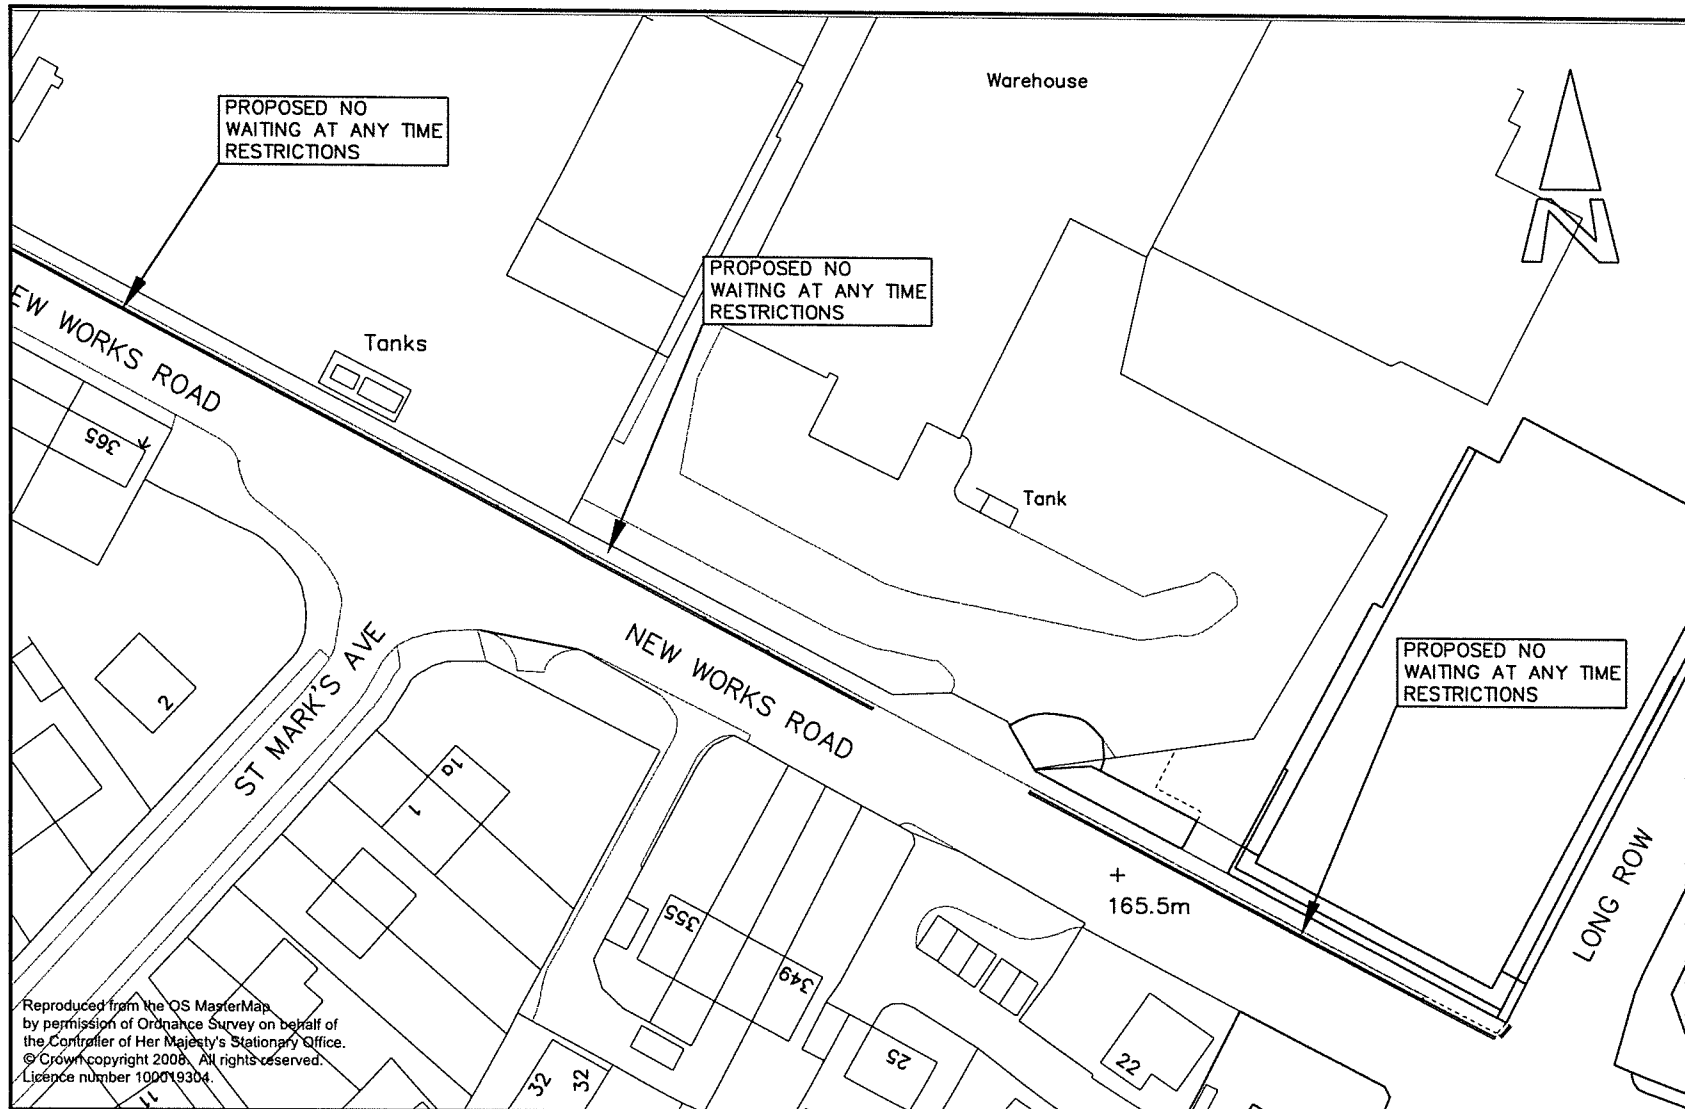


Reproduced from the OS MasterMap
 by permission of Ordnance Survey on behalf of
 the Controller of Her Majesty's Stationary Office.
 © Crown copyright 2008. All rights reserved.
 Licence number 100019304.

<p>City of BRADFORD METROPOLITAN DISTRICT COUNCIL Department of Place Strategic Director: Steve Hartley</p>	<p>Planning, Transportation & Highways Service Traffic & Highways Unit 4th Floor Brimley House Hall Ings Bradford BD1 1HX</p>	<p>Project NEW WORKS ROAD</p>	<p>Client</p>	<p>Design SMO Scale: 1:500</p>	<p>Drawn SMO</p>	<p>Checked AMP</p>	<p>Released SMO</p>	<p>Drawing Title PROPOSED NO WAITING AT ANY TIME RESTRICTIONS</p>

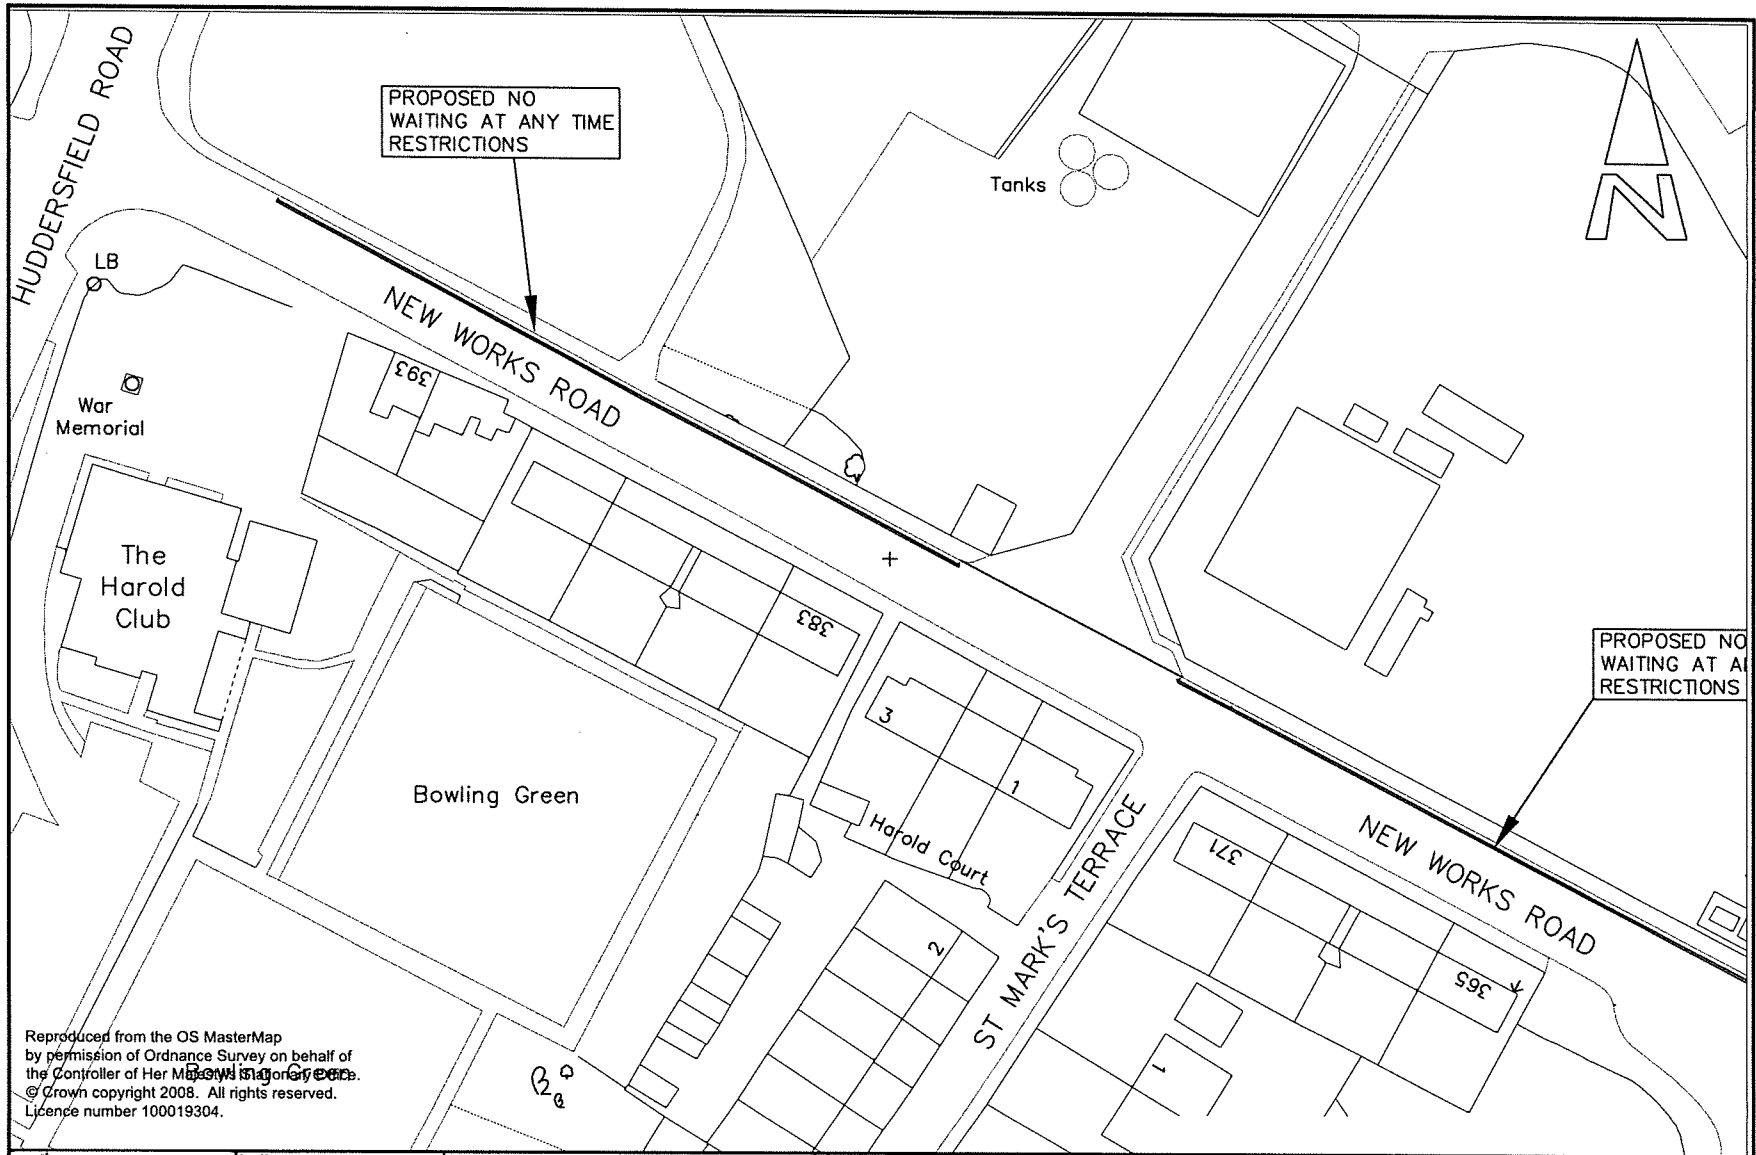


Reproduced from the OS MasterMap by permission of Ordnance Survey on behalf of the Controller of Her Majesty's Stationery Office. © Crown copyright 2008. All rights reserved. Licence number 100019304.

<p>City of BRADFORD METROPOLITAN DISTRICT COUNCIL Department of Place Strategic Director: Steve Hartley</p>	<p>Design Office Planning, Transportation & Highways Service Traffic & Highways Unit 4th Floor Birkaanta House Hailings Bradford BD1 1HX</p>	Project		Design		Drawn		Checked		Released		Drawing Title
		NEW WORKS ROAD, WYKE		SMo		SMo		AMP		SMo		
Client		A Original		SMo		29/4/20		Approved		Date		HS/TRSS/BS/104084/WYKE/3/CON-2A
Revision		Initia		Date		Engineer in Contract		Richard Gelder B.Eng(Hons), I.Eng, MICE				

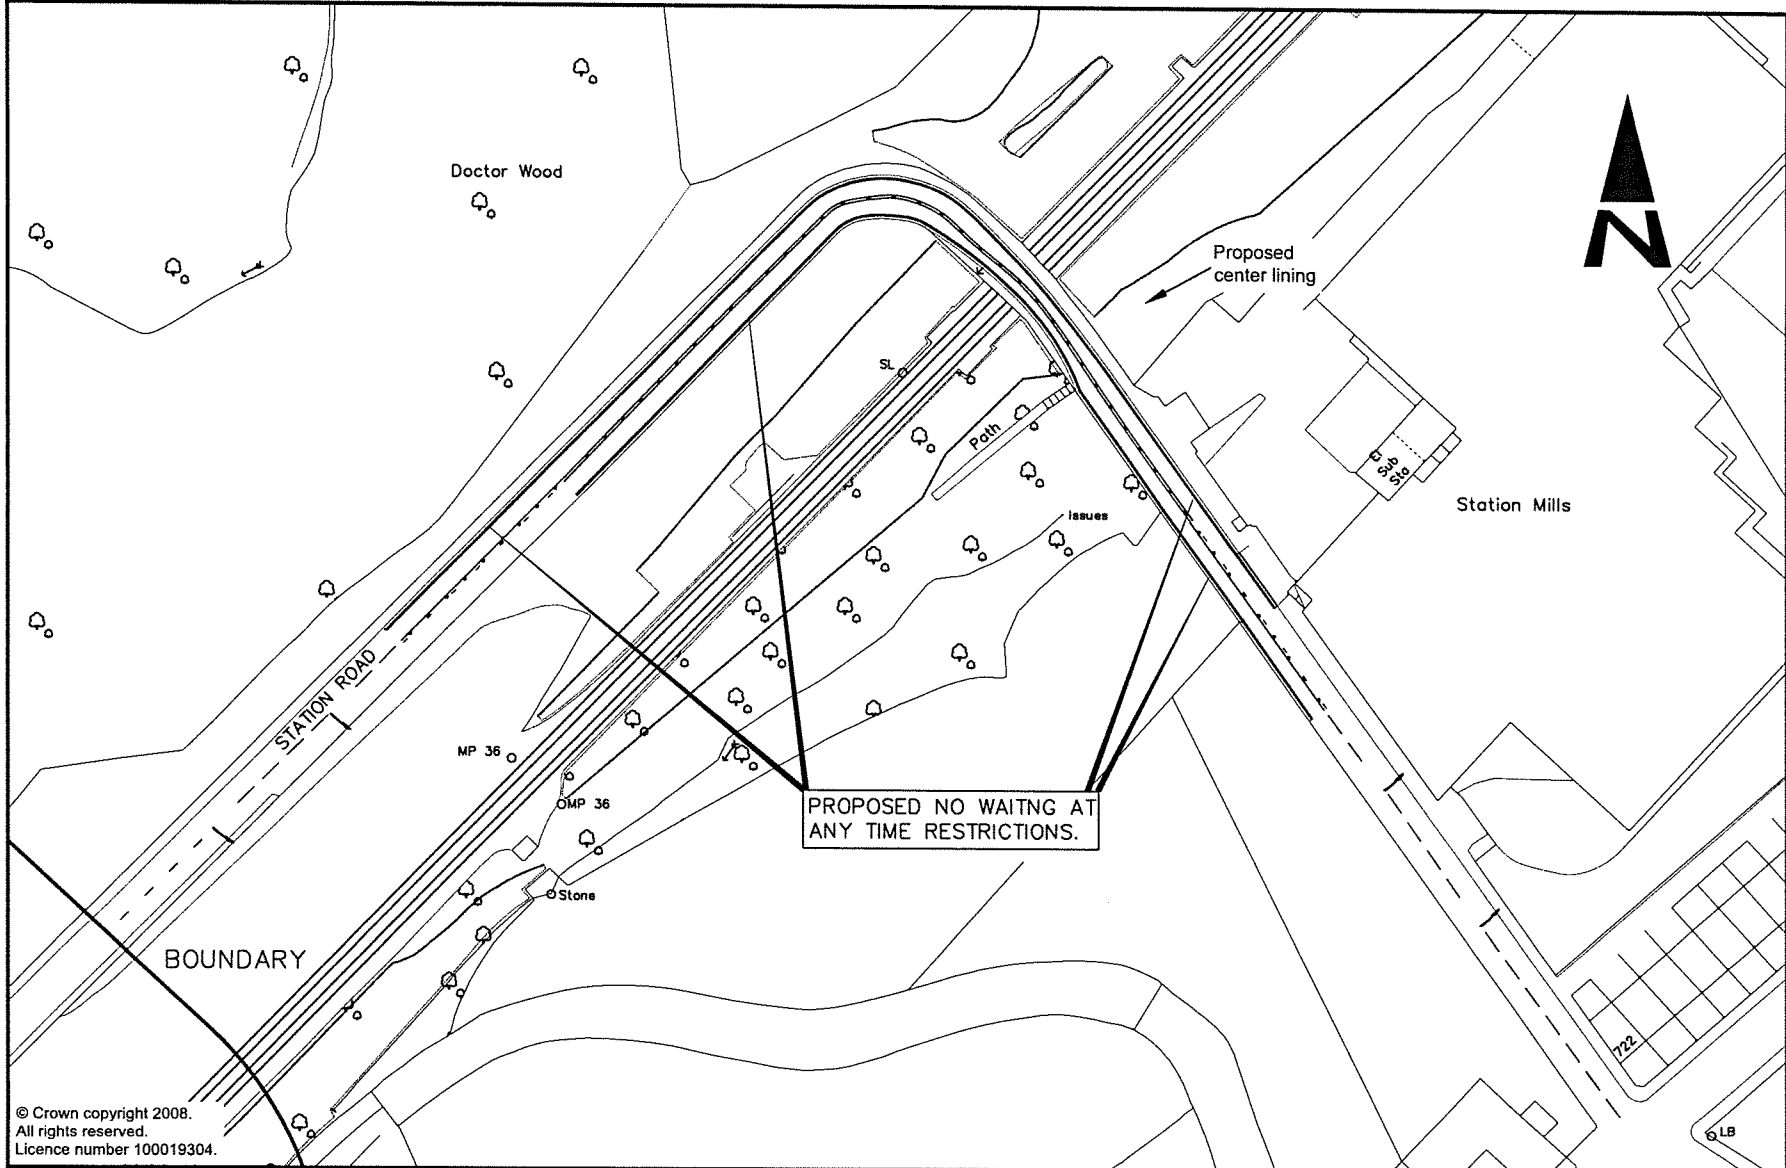


© Crown copyright 2008.
 All rights reserved.
 Licence number 100019304.

City of Bradford MDC www.bradford.gov.uk Department of Regeneration and Culture Strategic Director: Sara Mac Ruski RIBA FRSA	Design Unit Planning, Transportation & Highways Service Traffic & Highways Unit 4th Floor Wilnane House Half Way Bradford BD1 1HX	Project STATION ROAD, WYKE	Design SMO Scale: 1:100 NTS	Drawn SMO Approved NTS	Checked AMP Approved AJS	Released SMO Date 4/20	Drawing Title PROPOSED NO WAITING AT ANY TIME RESTRICTIONS
	Client A Original	SMO 29/4/20	Engineer in Charge Richard Gelder B.Eng(Hons), I.Eng, MICE	Drawing No. HS/TRSS/BS/104741/WYKE/4/CON-4A			
	Revision	Inits Date					

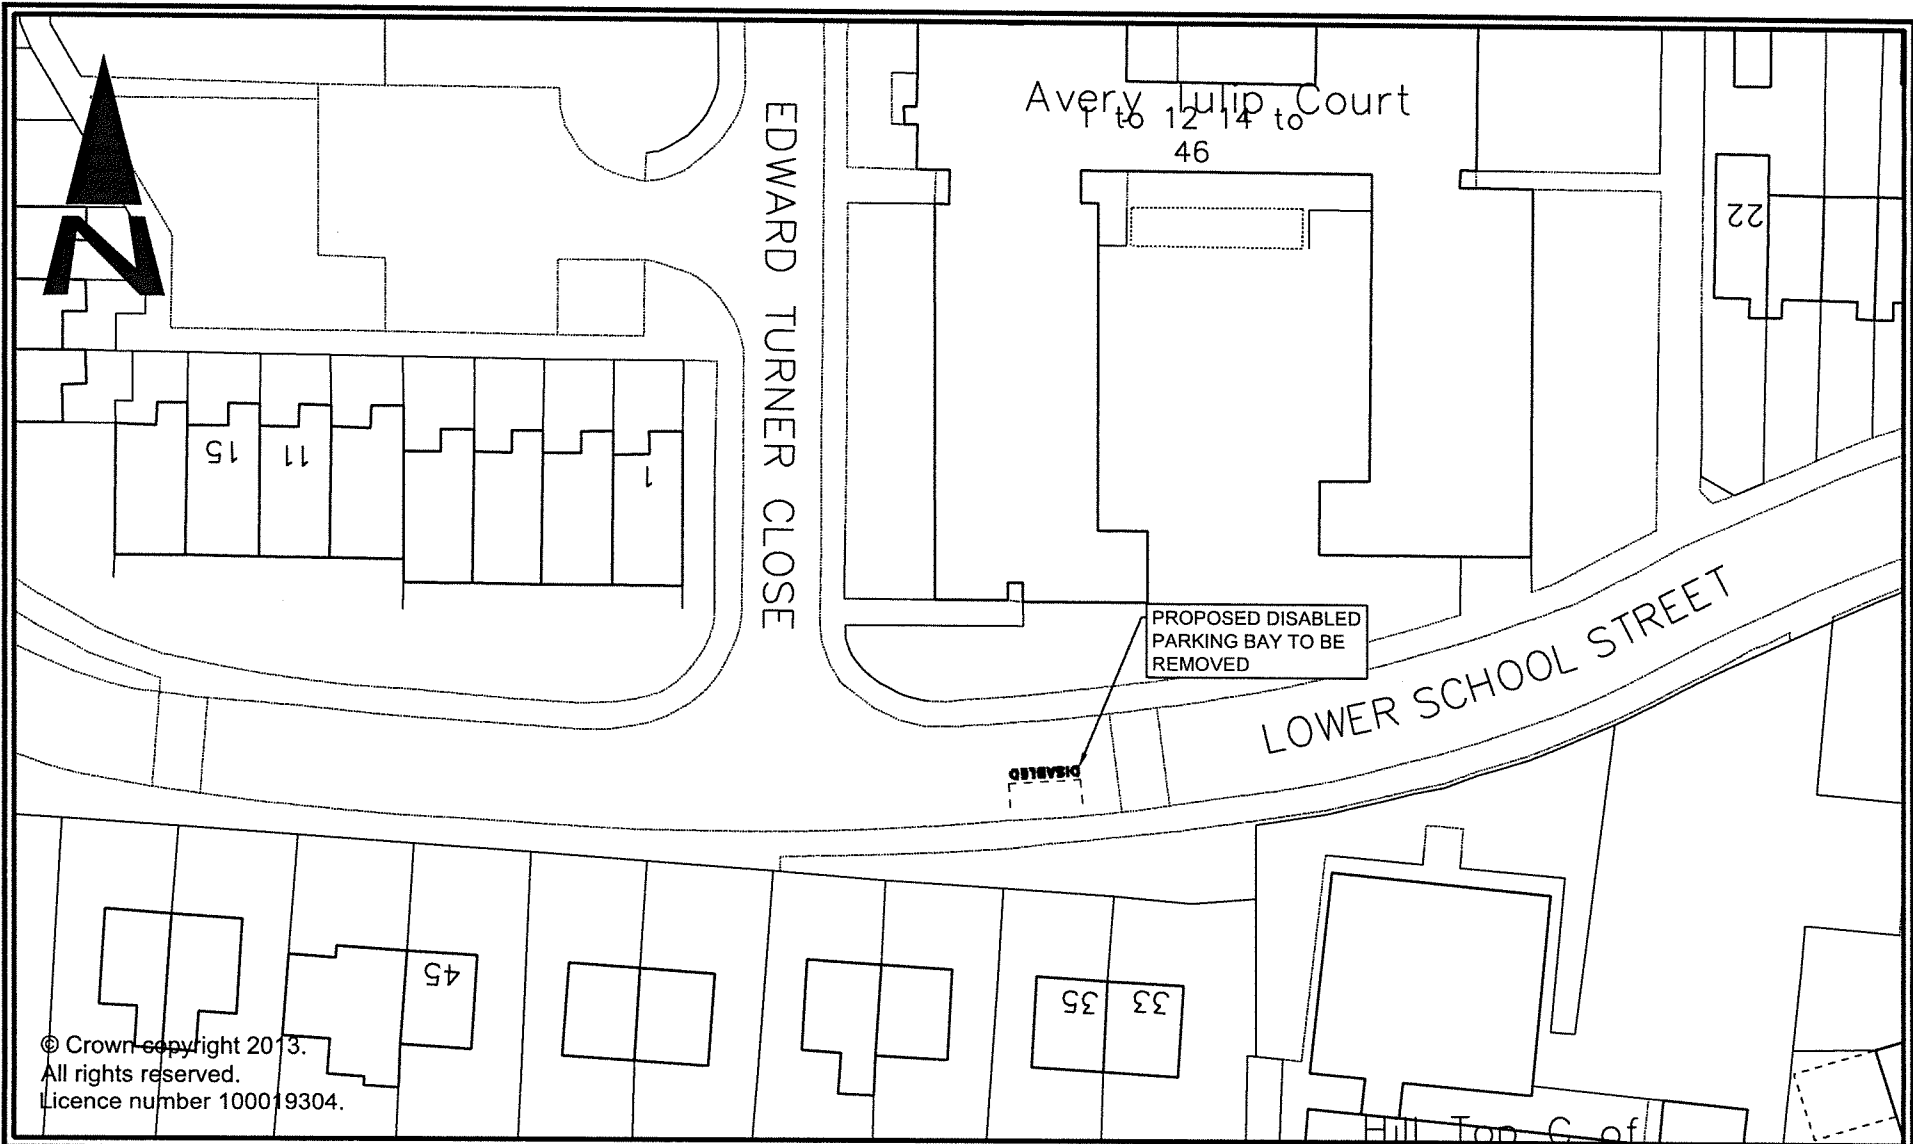


© Crown copyright 2013.
 All rights reserved.
 Licence number 100019304.

 City of BRADFORD METROPOLITAN DISTRICT COUNCIL Department of Place Interim Strategic Director: Jason Longhurst	Design Office: Planning, Transportation & Highways Service Traffic & Highways Unit 4th Floor Britannia House Hallings Bradford BD1 1HX	Project	35 LOWER SCHOOL STREET, ROYDS		Design	AI	Drawn	AI	Checked	Released	Drawing Title
		Client			Scales (at A1)	1:500	Approved	Date	MARCH 21		Drawing No.
		AI Original	AI	10.03.21	Engineer in Contract	Richard Gelder B.Eng(Hons), I.Eng, MICE					
		Revision	Initls	Date							

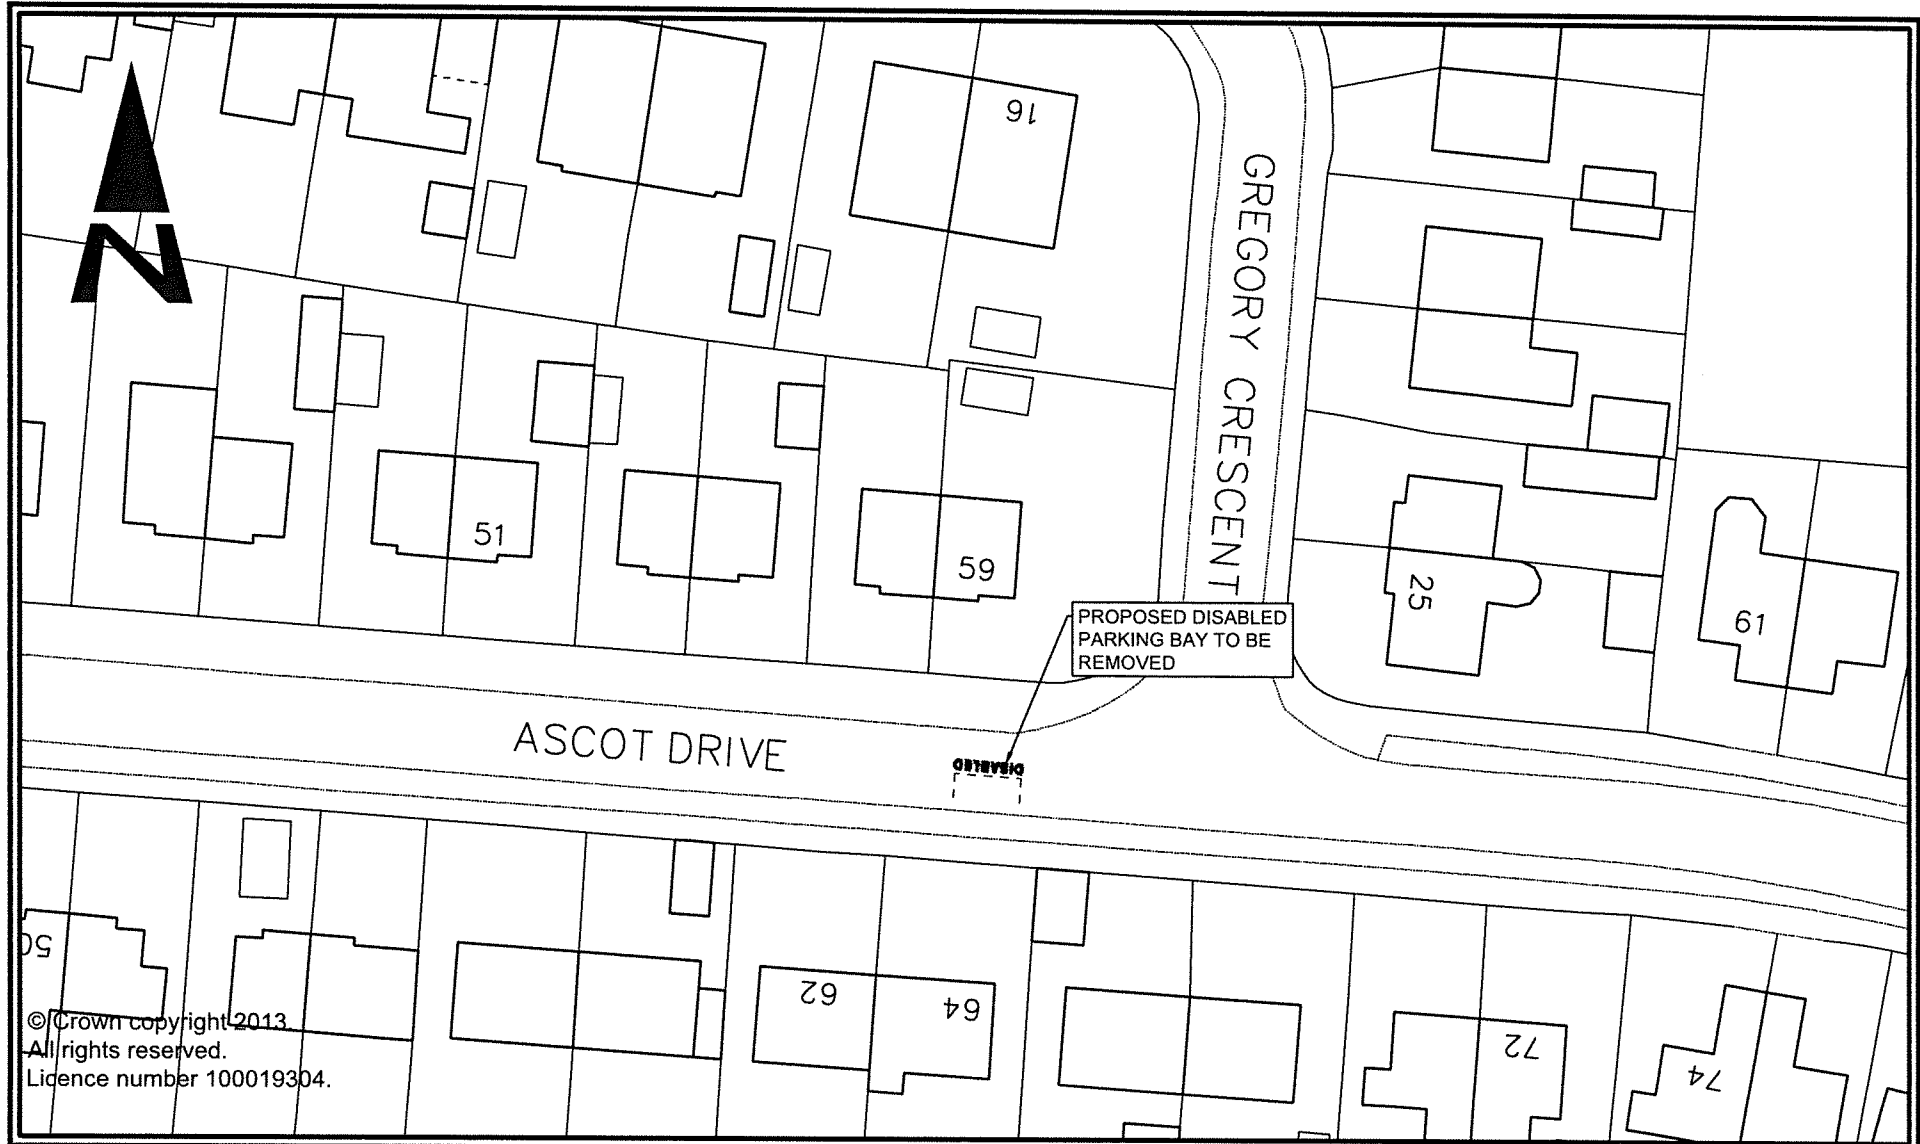


© Crown copyright 2013
 All rights reserved.
 Licence number 100019304.

 City of BRADFORD METROPOLITAN DISTRICT COUNCIL Department of Place Interim Strategic Director: Jason Longhurst	Drawn Office: Planning, Transportation & Highways Service Traffic & Highways Unit 4th Floor Enterprise House Hall Ings Bradford BD1 1HX	Project		Design		Drawn		Checked		Released		Drawing Title			
		64 ASCOT DRIVE, ROYDS		A.I		A.I		Approved		Date		MARCH 21		PROPOSED REMOVAL OF DISABLED BAY	
Client		A.I Original		A.I		10.03.21		Engineer to Contract		Richard Gelder B.Eng(Hons), I.Eng, MICE		Drawing No.		HS/TRSS/104741/CON-1A	
		Revision		Inits		Date									

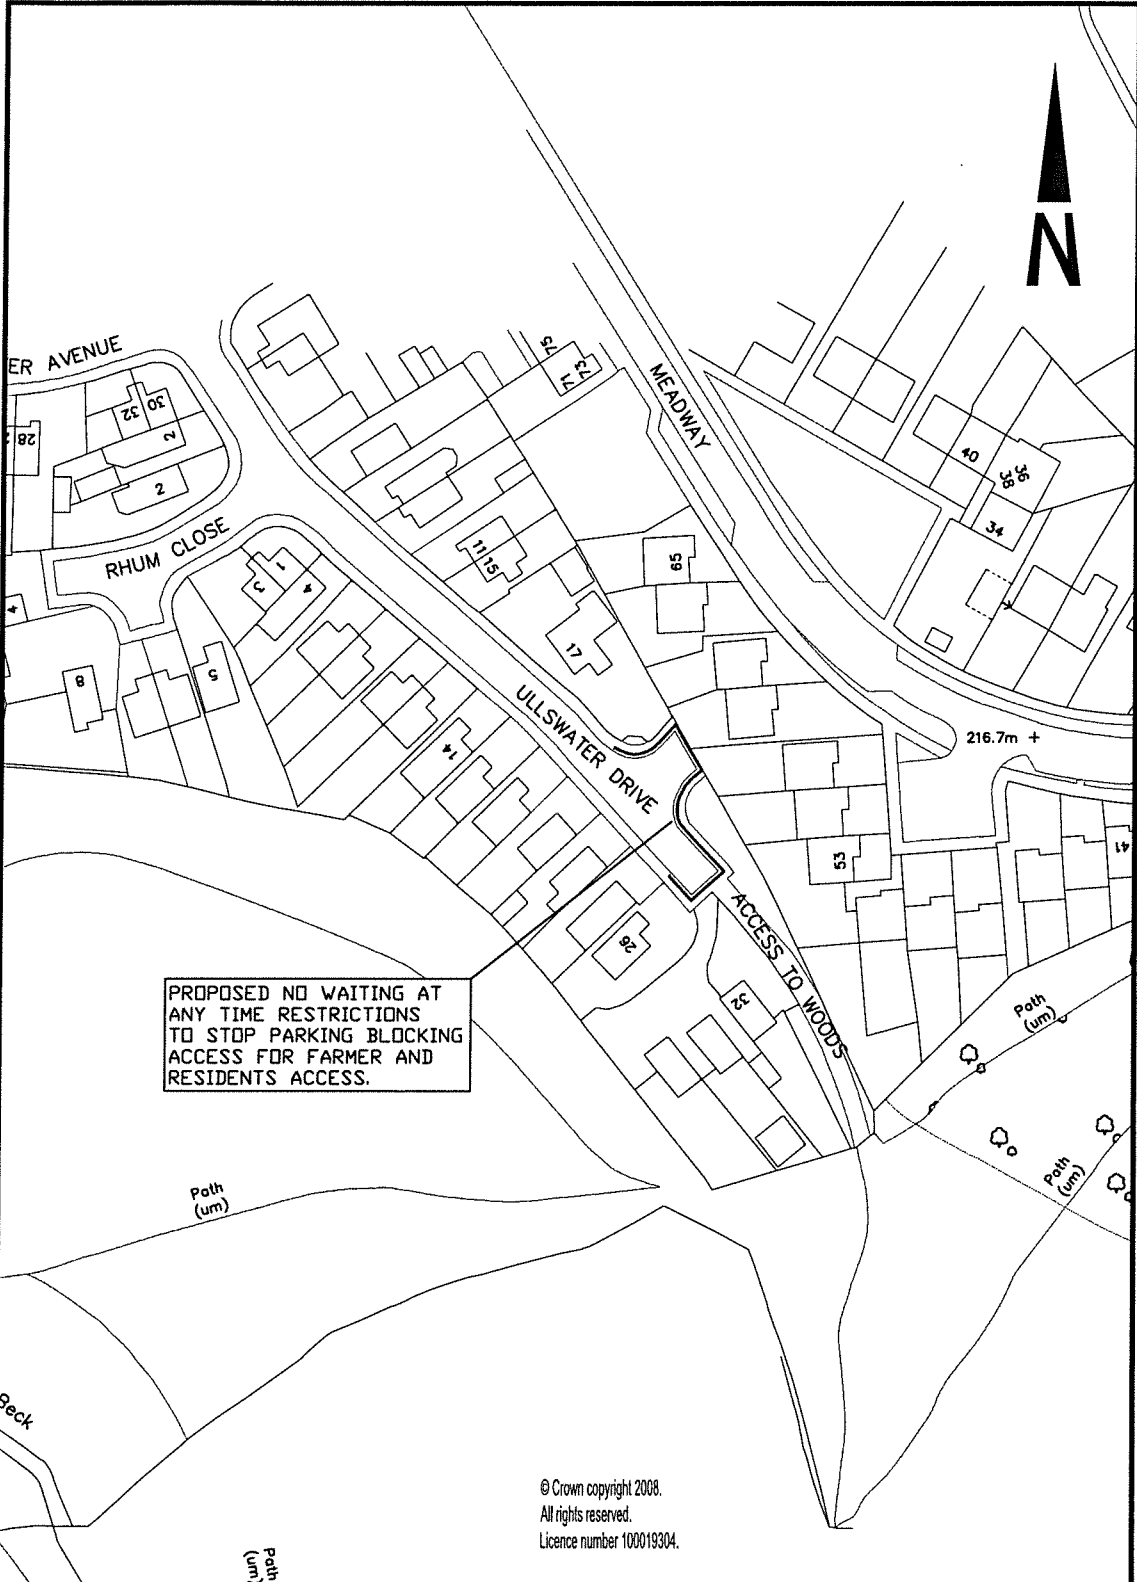


PROPOSED NO WAITING AT ANY TIME RESTRICTIONS TO STOP PARKING BLOCKING ACCESS FOR FARMER AND RESIDENTS ACCESS.

© Crown copyright 2008.
 All rights reserved.
 Licence number 100019304.


City of BRADFORD
 METROPOLITAN DISTRICT COUNCIL
 Department of Place
 Strategic Director: Steve Harley
 Planning, Transportation & Highways Service
 Traffic & Highways Unit
 4th Floor
 Sillemia House
 Hall Ings
 Bradford
 BD1 1HQ

Design	SMo	Drawn	SMo	Checked	AMP	Released	SMo
Scale(s)	A4	Approved	Date		4/20		
1:1000		AJS					
A Original		SMo	22/4/20	Engineer to Contact			
Revision		Initis	Date	Richard Gelder B.Eng(Hons), I.Eng, MICE			
Client							

Project	Ullswater Drive, Buttershaw
Drawing Title	No Waiting At Any Time Restrictions
Drawing No.	HS/TRSS/BS/104741/ROYDS/1/CON-1A

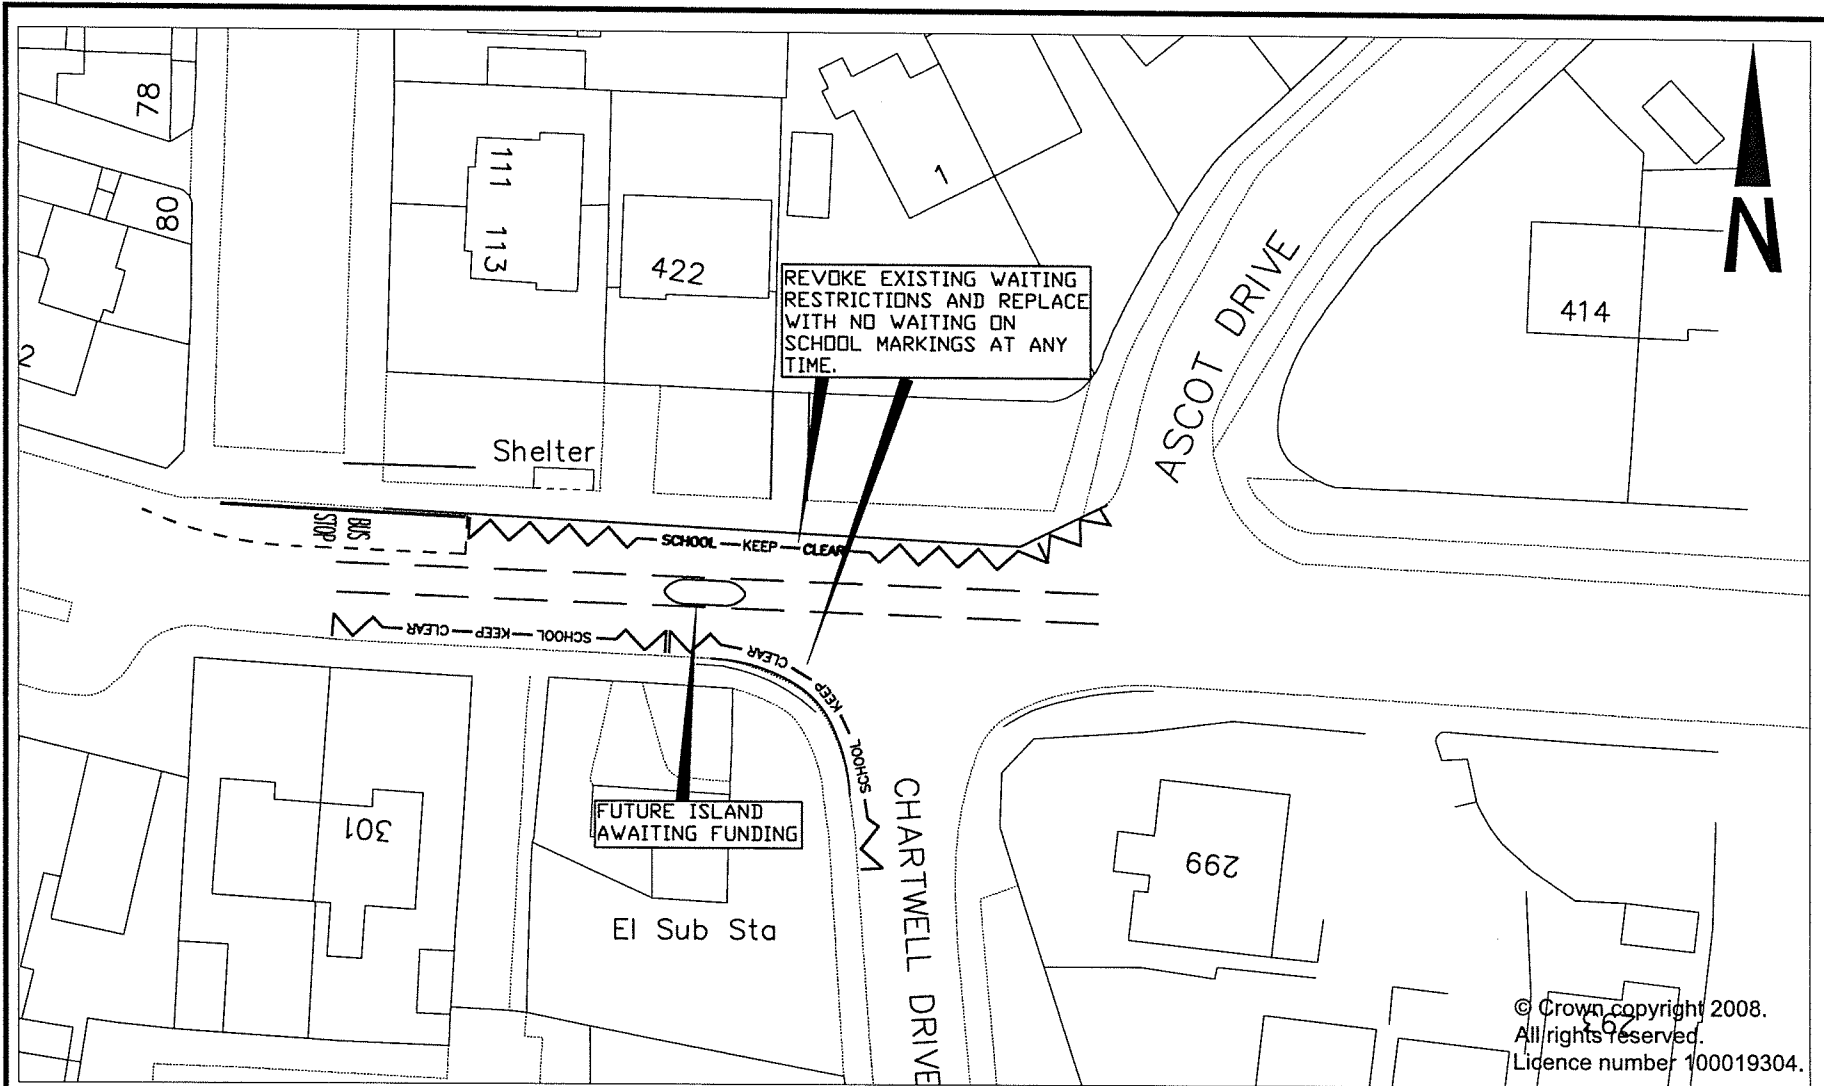

© Crown copyright 2008.
 All rights reserved.
 Licence number 100019304.

City of BRADFORD
 METROPOLITAN DISTRICT COUNCIL
 Department of Place
 Strategic Director: Steve Hartley


Design Office
 Planning, Transportation & Highways Service
 Traffic & Highways Unit
 4th Floor
 Britannia House
 Hall Ings
 Bradford
 BD1 1HX

Project
**B6380 BEACON ROAD
 BRADFORD**
 Client


REVISION	AI	26/2/21
A Original	SMO	23/4/20
Revision	Ints	Date

Design SMO	Drawn SMO	Checked AMP	Released SMO
Scale(s) @ A4	1:500	Approved	AJS
Engineer to Contract			
Richard Golder B.Eng(Hons), I.Eng, MICE			

Drawing Title
**PROPOSED NO STOPPING ON
 ENTRANCE MARKINGS AT ANY TIME**
 Drawing No.
HS/TRSS/BS/104471/ROYDS/2/CON-1A

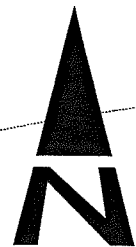



PROPOSED NO WAITING AT ANY TIME RESTRICTION UP TO END OF SUITABLE CARRIAGEWAY

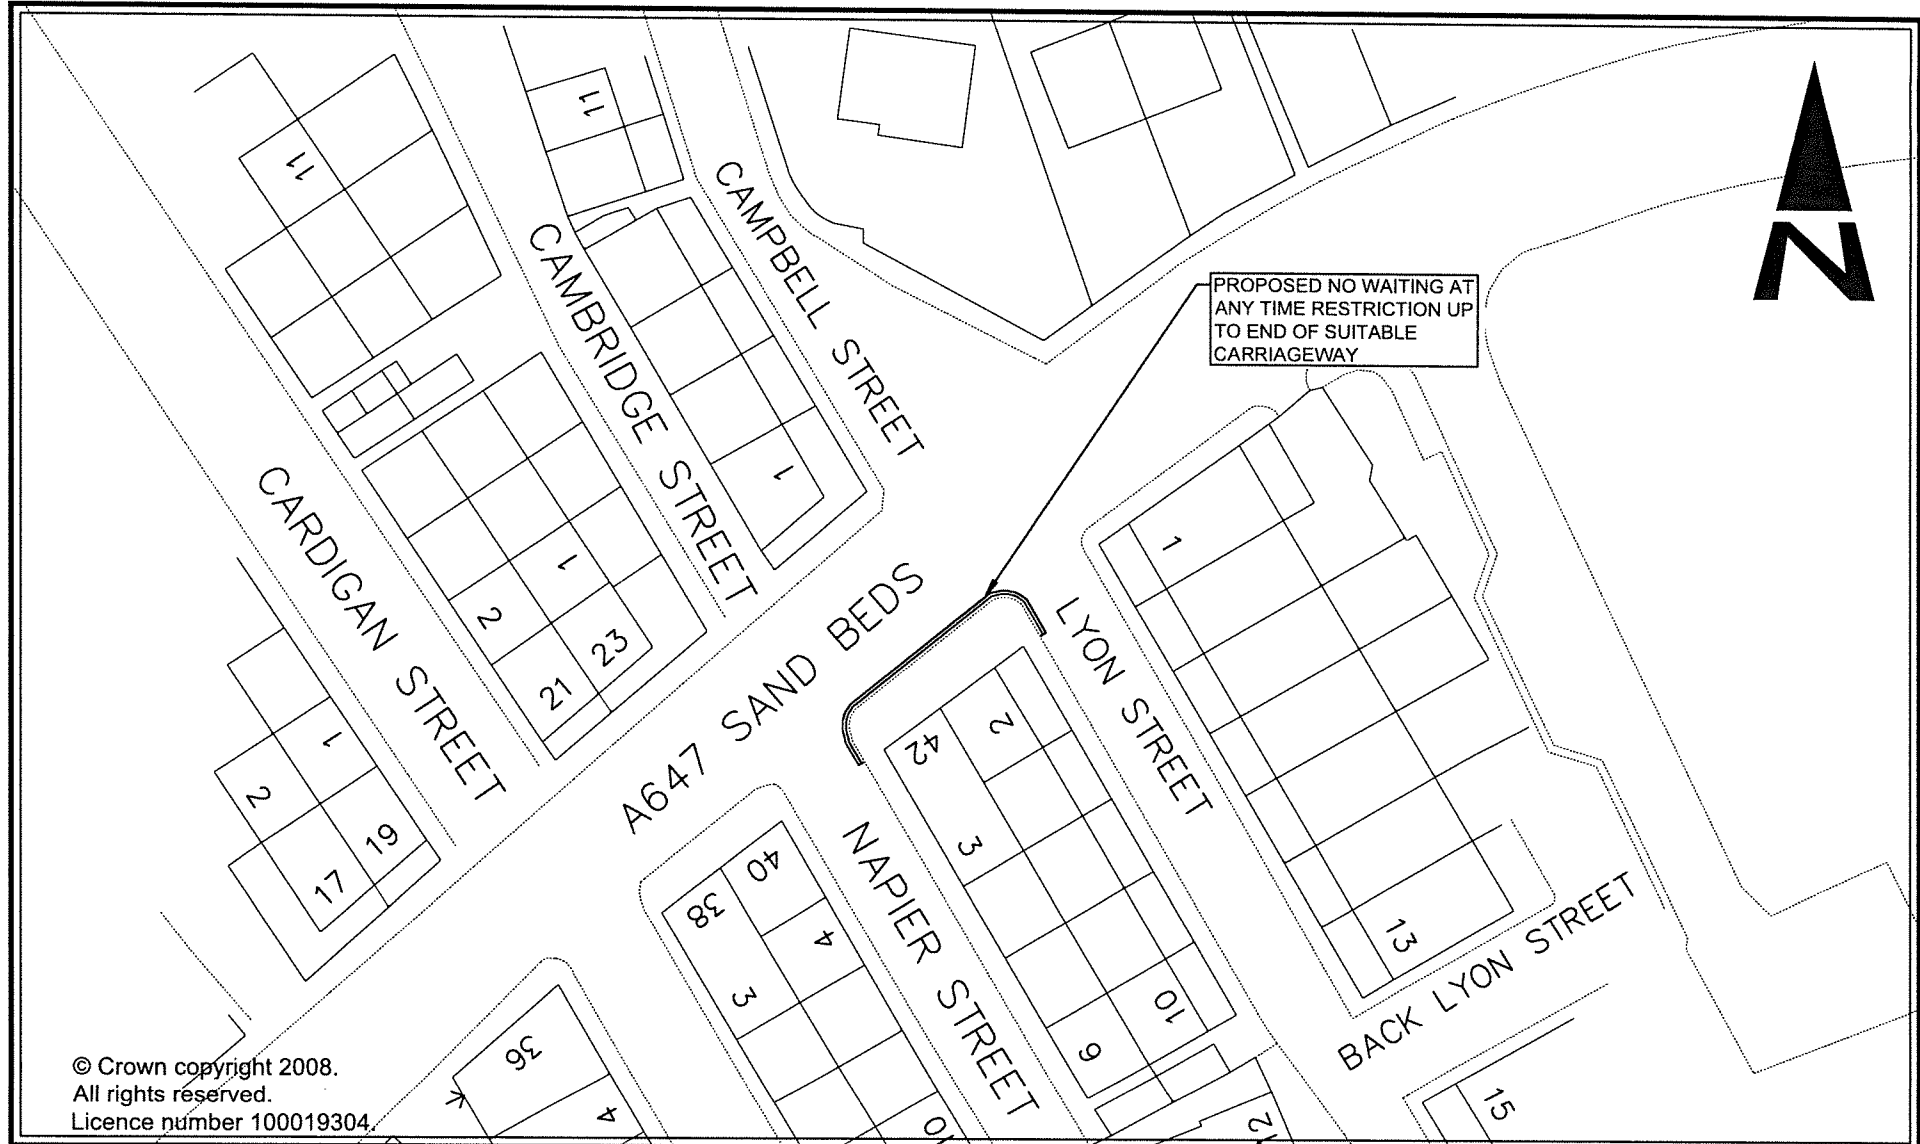


© Crown copyright 2008.
All rights reserved.
Licence number 100019304.

<p>City of BRADFORD METROPOLITAN DISTRICT COUNCIL Department of Place Strategic Director: Steve Hartley</p>	<p>Design Office Planning, Transportation & Highways Service Traffic & Highways Unit 4th Floor Britannia House Hall Ings Bradford BD1 1HX</p>	Project		A647 SANDBEDS QUEENSBURY		Design		Drawn		Checked		Released		Drawing Title	
		Client		SMo		AI		SMo		AMP		SMo		PROPOSED NO WAITING AT ANY TIME RESTRICTIONS	
		Revision		20/4/20		26/2/21		1:500		AJS		4/20		HS/TRSS/BS/104741/QUEENS/1/CON-1B	
		Initls		Date		Date		Engineer to Contract		Richard Gelder B.Eng(Hons), I.Eng, MICE		Date			

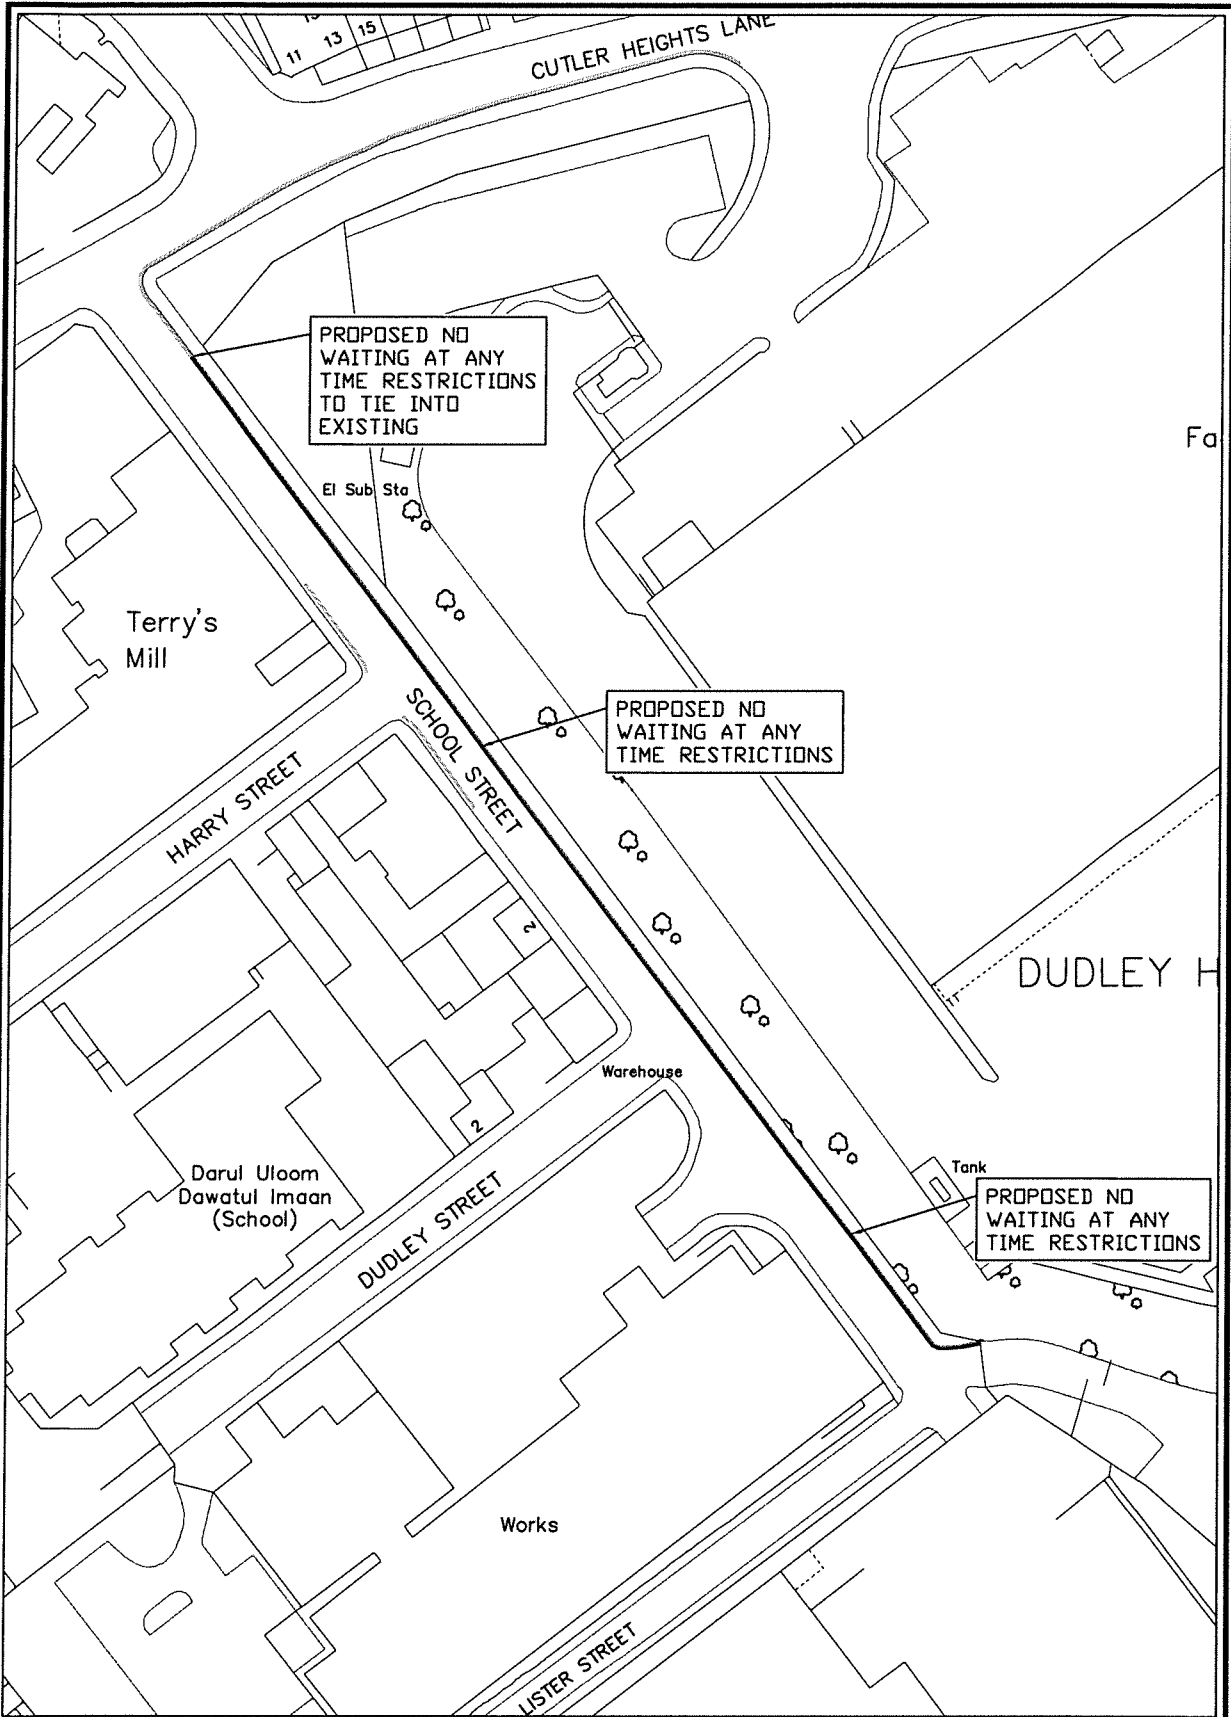


 <p>City of BRADFORD METSULLIYAN DISTRICT COUNCIL Department of Place Interim Strategic Director: Jason Longhurst</p> <p><small>Planning, Transportation & Highways Service Traffic & Highways Unit 4th Floor Britannia House Hall Ings Bradford BD1 1HX</small></p>				Design SMo	Drawn SMo	Checked AMP	Released AMP	Project SCHOOL STREET, TONG
	REVISION	AI	26/2/21	Scale(s) @ A4 1:1000	Approved AJS	Date 04/20		Drawing Title PROPOSED NO WAITING AT ANY TIME RESTRICTIONS
	A Original	SMo	28.04.21	Engineer to Contract Richard Gelder B.Eng(Hons), I.Eng, MICE				Drawing No. HS/TRSS/104741/TONG/CON-3B
	Revision	Inits	Date					

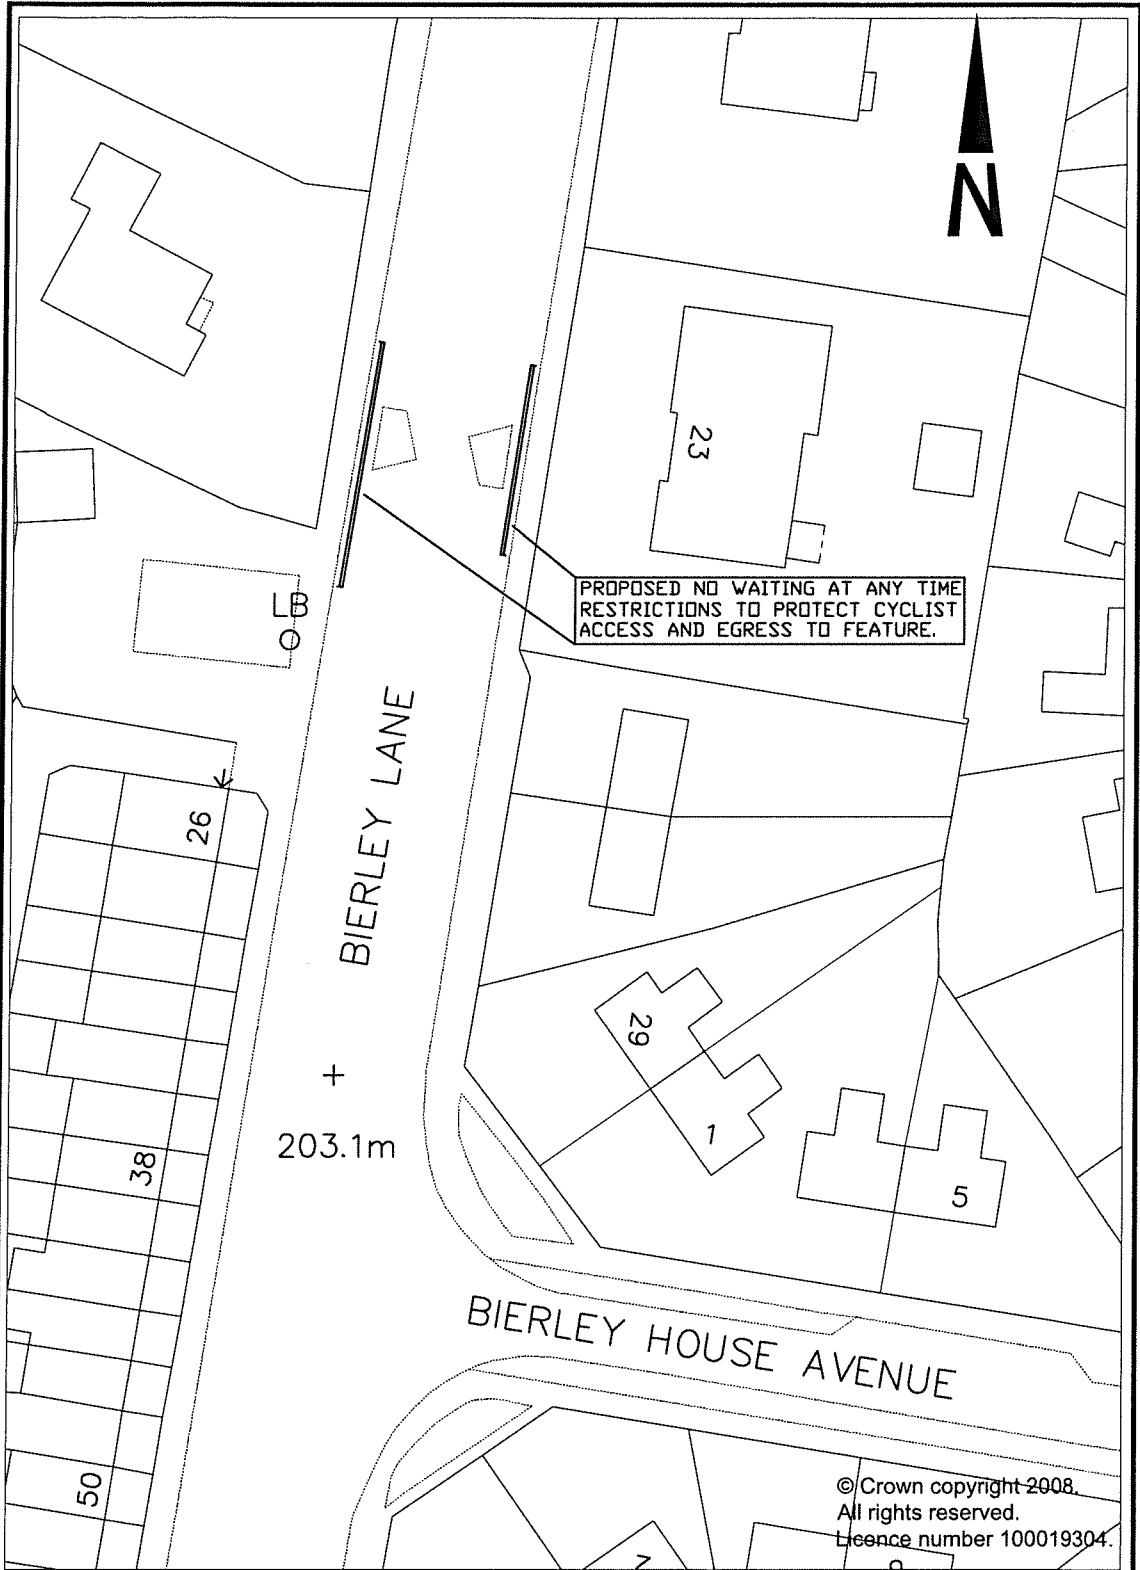

© Crown copyright 2008.
 All rights reserved.
 Licence number 100019304.

<p>City of BRADFORD METROPOLITAN DISTRICT COUNCIL</p> <p>Department of Place Strategic Director: Steve Hartley</p> <p>Planning, Transportation & Highways Service Traffic & Highways Unit 4th Floor Sibson House Hall Ings Bradford BD1 1HX</p>				Design SMo	Drawn SMo	Checked AMP	Released SMo	Project
				Scale(s) A4 1:500	Approved AJS		Date 4/20	BIERLEY LANE, BIERLEY
	A Original	SMo	27/4/20	Engineer to Contract				Drawing Title
	Revision	Inits	Date	Richard Golder B.Eng(Hons), I.Eng, MICE				PROPOSED NO WAITING AT ANY TIME RESTRICTIONS
Client								Drawing No. HS/TRSS/BS/104741/TONG/1/CON-1A

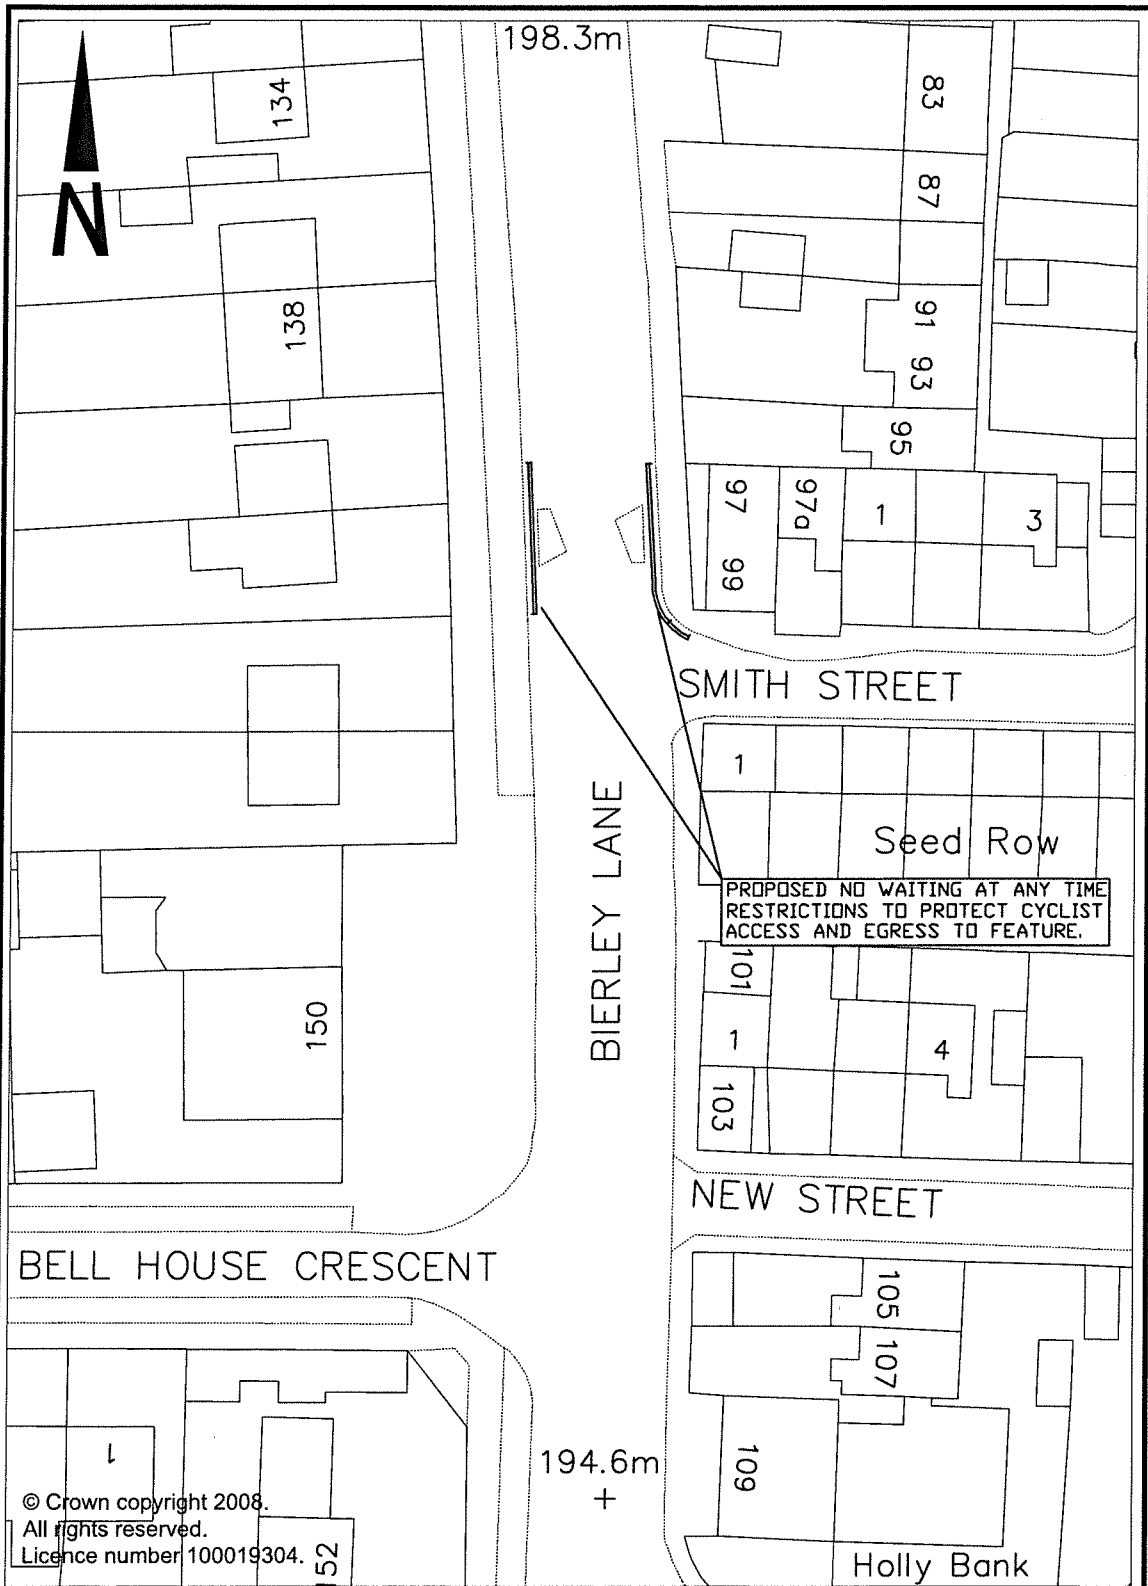

© Crown copyright 2008.
 All rights reserved.
 Licence number 100019304.

<p>City of BRADFORD <small>CITY OF BRADFORD DISTRICT COUNCIL</small> Department of Place Strategic Director: Steve Hartley</p> <p>Office: Planning, Transportation & Highways Service Traffic & Highways Unit 4th Floor Birtwells House Hall Ings Bradford BD1 1HX</p>					Design SMo	Drawn SMo	Checked AMP	Released SMo	Project BIERLEY LANE, BIERLEY
					Scale/By 1:500	Approved AJS	Date 4/20		Drawing Title PROPOSED NO WAITING AT ANY TIME RESTRICTIONS
	A Original	SMo	27/4/20		Engineer in Charge Richard Gelder B.Eng(Hons), I.Eng., MICE				Drawing No. HS/TRSS/BS/104741/TONG/1/CON-2A
	Revision	Inits	Date						

SCHEDULE 2

ROADS OR PARTS OF ROADS FOR THE PUPOSES OF PERMIT USERS

1	2	3	4	5
Item Number	Road or Zone as shown in Schedule 1	Persons or Properties Eligible for Permits	Permits Allowed	Operational and Permit Details
Proposed	Clayton Road on the south east side in front of property numbers 137 in areas as shown on the map.	A person whose usual residence is at premises the postal address of which is any of the qualifying roads or named properties specified below:- Property numbers evens 212 to 234 and odds 137	One resident permit per vehicle. One permit for visitors per household. One special permit per vehicle.	Operational at all times. Permits to bear the words "Resident Parking Permit", "Visitors Parking Permit" or "Special Parking Permit"
Proposed	Clayton Road north side in areas as shown on the map.	A person whose usual residence is at premises the postal address of which is any of the qualifying road or properties specified below:- Property numbers even 172 to 198.	One resident permit per vehicle. One permit for visitors per household. One special permit per vehicle.	Operational at all times. Permits to bear the words "Resident Parking Permit", "Visitors Parking Permit" or "Special Parking Permit"
Proposed	Hollingwood Lane east side area as shown on the map.	A person whose usual residence or business is at premises the postal address of which is any of the qualifying roads or properties specified below:- Odd numbers 21A and 23 .	One resident permit per vehicle. One permit for visitors per household. One special permit per vehicle.	Operational at all times. Permits to bear the words "Resident Parking Permit", "Visitors Parking Permit" or "Special Parking Permit"
Proposed	Zone on Croydon Road (unadopted) both sides area as shown on the map.	A person whose usual residence is at premises the postal address of which is any of the qualifying roads or properties specified below:- All the properties on the following streets of :- Odd numbers 7 to 23 and 21A and 23A Hollingwood Lane.	One resident permit per vehicle. One permit for visitors per household. One special permit per vehicle.	Operational at all times. Permits to bear the words "Resident Parking Permit", "Visitors Parking Permit" or "Special Parking Permit"

PERMIT SCHEDULE 2

<u>Item Number</u>	<u>Road or Zone as Shown in Schedule 1</u>	<u>Persons or Properties Eligible for Permits</u>	<u>Permits Allowed</u>	<u>Operational And Permit Details</u>
1	2	3	4	5
Proposed	Carr House Gate, Wyke in area as show on the map	A person whose usual residence is at premises the postal address of which is any of the qualifying roads or named properties specified below:- Carr House Gate odd numbers 49 to 57, 109 to 113 and even numbers 54 and 70 to 112. Storr Hill Terrace, Carr House Gate 17 to 35 odd numbers. Hedge Nook, Carr House Gate odd numbers 1 to 15 and 45 to 47. High Fernley Road even numbers 124 to 136 Woodside Road 178 to 218 even numbers	One resident permit per vehicle. One permit for visitors per household. One special permit per vehicle.	Operational at all times with unlimited stay. Permits to bear the words "Resident Parking Permit", "Visitors Parking Permit" or "Special Parking Permit"

CITY OF BRADFORD METROPOLITAN DISTRICT COUNCIL

ROAD TRAFFIC REGULATION ACT 1984

(WAITING LOADING AND PARKING)(CONSOLIDATION)

(AMENDMENT NO. **) ORDER 20**

*****104741 BRADFORD SOUTH AREA 20/21

SEALED: *****

OPERATIVE: *****

REFERENCE: CORP/PCD/AK/410529

City Solicitor
City of Bradford Metropolitan District Council
City Hall
Bradford
West Yorkshire
BD1 1HY