

**CITY OF BRADFORD METROPOLITAN DISTRICT COUNCIL
(SPEED LIMIT) (NO.10) ORDER 2021**

104846 OTLEY ROAD AND CARR LANE, EAST MORTON

NOTICE is hereby given that City of Bradford Metropolitan District Council proposes to make the above Order under their powers contained in the Road Traffic Regulation Act 1984 the general effect of which will be to introduce a speed limit of 30 miles per hour on sections of Otley Road and Carr Lane, East Morton, Keighley.

A copy of the draft Order together with a map showing the affected roads and the Statement of Reasons for proposing to make the Order may be examined on the council web site at <https://www.bradford.gov.uk/transport-and-travel/highways/traffic-regulation-order> or obtained from Chris Hird, Traffic & Highway, Stockbridge Depot, Keighley by telephone on 01535618172 or by email Chris.Hird@bradford.gov.uk quoting reference number: P/HS/THN/104846/CON-1A (2 parts).

If you wish to object to the proposed Order you should send the grounds for your objection in writing either by post to the address below or by e-mail to legalobjections@bradford.gov.uk to be received no later than 12 noon on Friday 1st day of April 2022 quoting reference:- CORP/PCD/AK/410285.

Dated this 10th day of March 2022

City Solicitor
Legal and Democratic Services
City of Bradford Metropolitan District Council
City Hall
Bradford
BD1 1HY

CITY OF BRADFORD METROPOLITAN DISTRICT COUNCIL

(SPEED LIMIT) (NO.10) ORDER 2021

OTLEY ROAD AND CARR LANE, EAST MORTON

STATEMENT OF REASONS FOR PROPOSING TO MAKE THE ORDER

The City of Bradford Metropolitan District Council (the "Council") is proposing to introduce a speed limit of 30 miles per hour on sections of Otley Road and Carr Lane, East Morton, Keighley.

The proposed speed restrictions are necessary to improve the safety of all road users amid concerns about the speed of traffic on the relevant sections of those roads. It is anticipated that the introduction of the 30 miles per hour speed limit will ensure safer vehicular and pedestrian movements by controlling the speed of passing traffic.

The extents of the restriction are shown on Drawing No: P/HS/THN/104846/CON-1A (2 parts).

The Council considers it expedient to make this Order: -

- I. for avoiding danger to persons or other traffic using the road or any other road or for preventing the likelihood of any such danger arising; and
- II. for preserving and /or improving the amenities of the area through which the road runs.

**CITY OF BRADFORD METROPOLITAN DISTRICT COUNCIL
(SPEED LIMITS) (NO.10) ORDER 2021**

104846 OTLEY ROAD AND CARR LANE, EAST MORTON

City of Bradford Metropolitan District Council (hereinafter referred to as “the Council”) in exercise of its powers under Sections 84(1) and (2) of the Road Traffic Regulation Act 1984 (hereinafter referred to as “the Act of 1984”) and of all other enabling powers and after consultation with the Chief Officer of Police in accordance with Part III of Schedule 9 to the Act of 1984 and with those persons and organisations specified in the Local Authorities' Traffic Orders (Procedure) (England and Wales) Regulations 1996 hereby makes the following Order:-

PART I

SPEED LIMIT RESTRICTIONS

1. No person shall drive any vehicle at a speed exceeding 30 miles per hour on the lengths of road specified in Schedule 1 to this Order.

PART II

SPECIAL FORCES EXEMPTION

2. No speed limit imposed by this Order applies to vehicles falling within Regulation 3(4) of the Road Traffic Exemptions (Special Forces) (Variation and Amendment) Regulations 2011 when used in accordance with Regulation 3(5) of those Regulations.

PART III


GENERAL

3. For the avoidance of doubt, any reference in this Order to a length of road shall be deemed to be a reference to more than one length of road where the context requires it. The lengths of roads specified in the Schedule to this Order are shown for illustrative purposes only on drawing number: P/HS/THN/104846/CON-1A (2 parts) annexed hereto.

4. Where an Act of Parliament referred to in this Order or any Regulation Direction or Order made under it is repealed and new provisions enacted (with or without modifications) then the new provisions shall be substituted in this Order where relevant.
5. The Interpretation Act 1978 shall apply to this Order as it applies to an Act of Parliament.
6. This Order is made on the **day of ***** 20** and shall come into force on the **day of ***** 20** and may be cited as the "City of Bradford Metropolitan District Council (Speed Limit) (No.10) Order 20**".


THE COMMON SEAL of **CITY OF
BRADFORD METROPOLITAN DISTRICT
COUNCIL** was hereunto affixed
in the presence of:-

Authorised by the City Solicitor

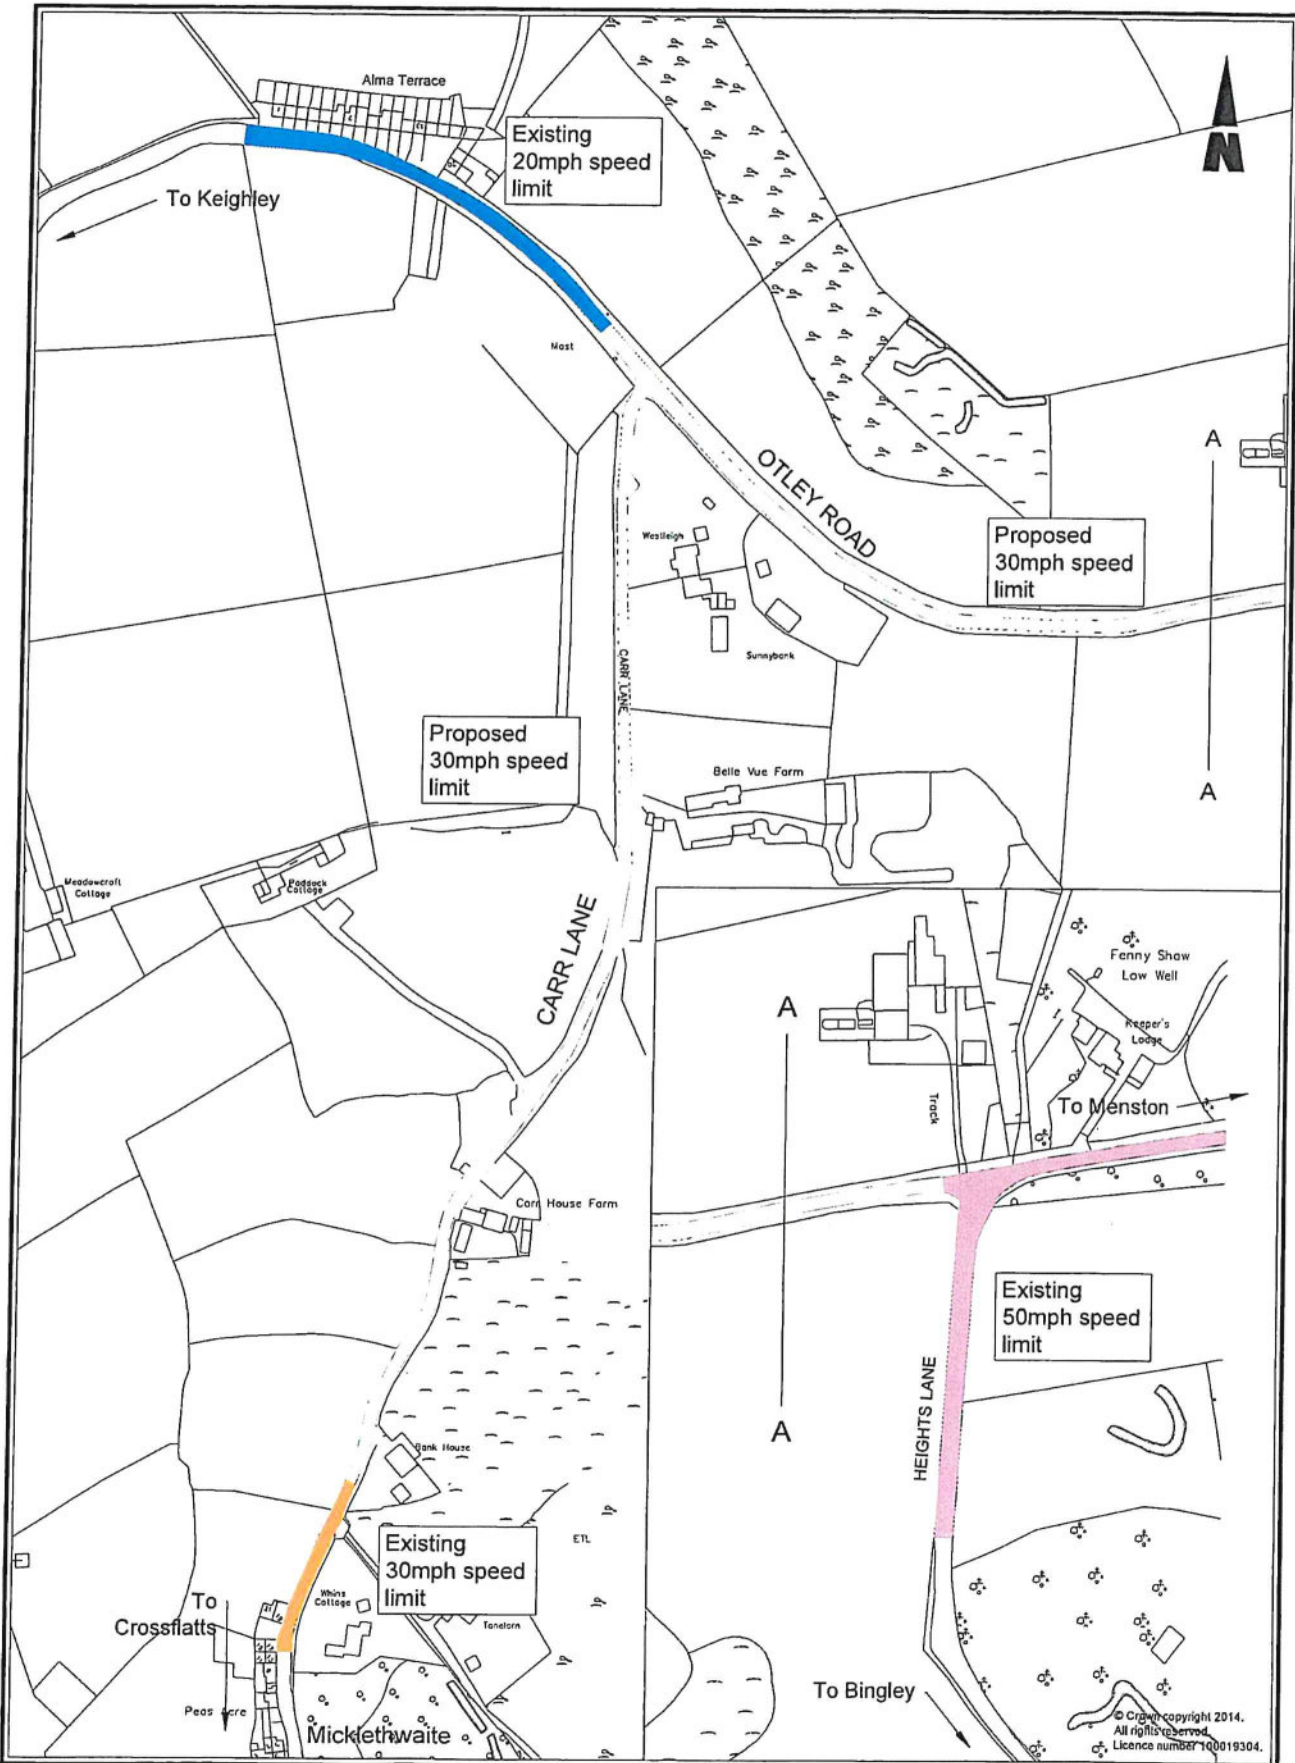

 City of BRADFORD <small>Planning, Transportation & Highways Service</small> <small>Traffic & Highways /1070</small> <small>Mark F. Sanderson, Deput</small> <small>Bradford, West Yorkshire</small> <small>BD1 1JQ</small> <small>0113 554 4444</small>	OTLEY ROAD/CARR LANE, EAST MORTON	Date:	Drawn by:
		Original:	Checked:
Approved:	Date:	Approved:	Date:
Project:		Drawing Title:	
Description:		Proposed 30mph Speed Limit	
Scale:		Drawing No:	
Author:		PHS/THN/104846/CON-1A (1 OF 2)	

© Crown copyright 2014. All rights reserved. Licence number 100019304.

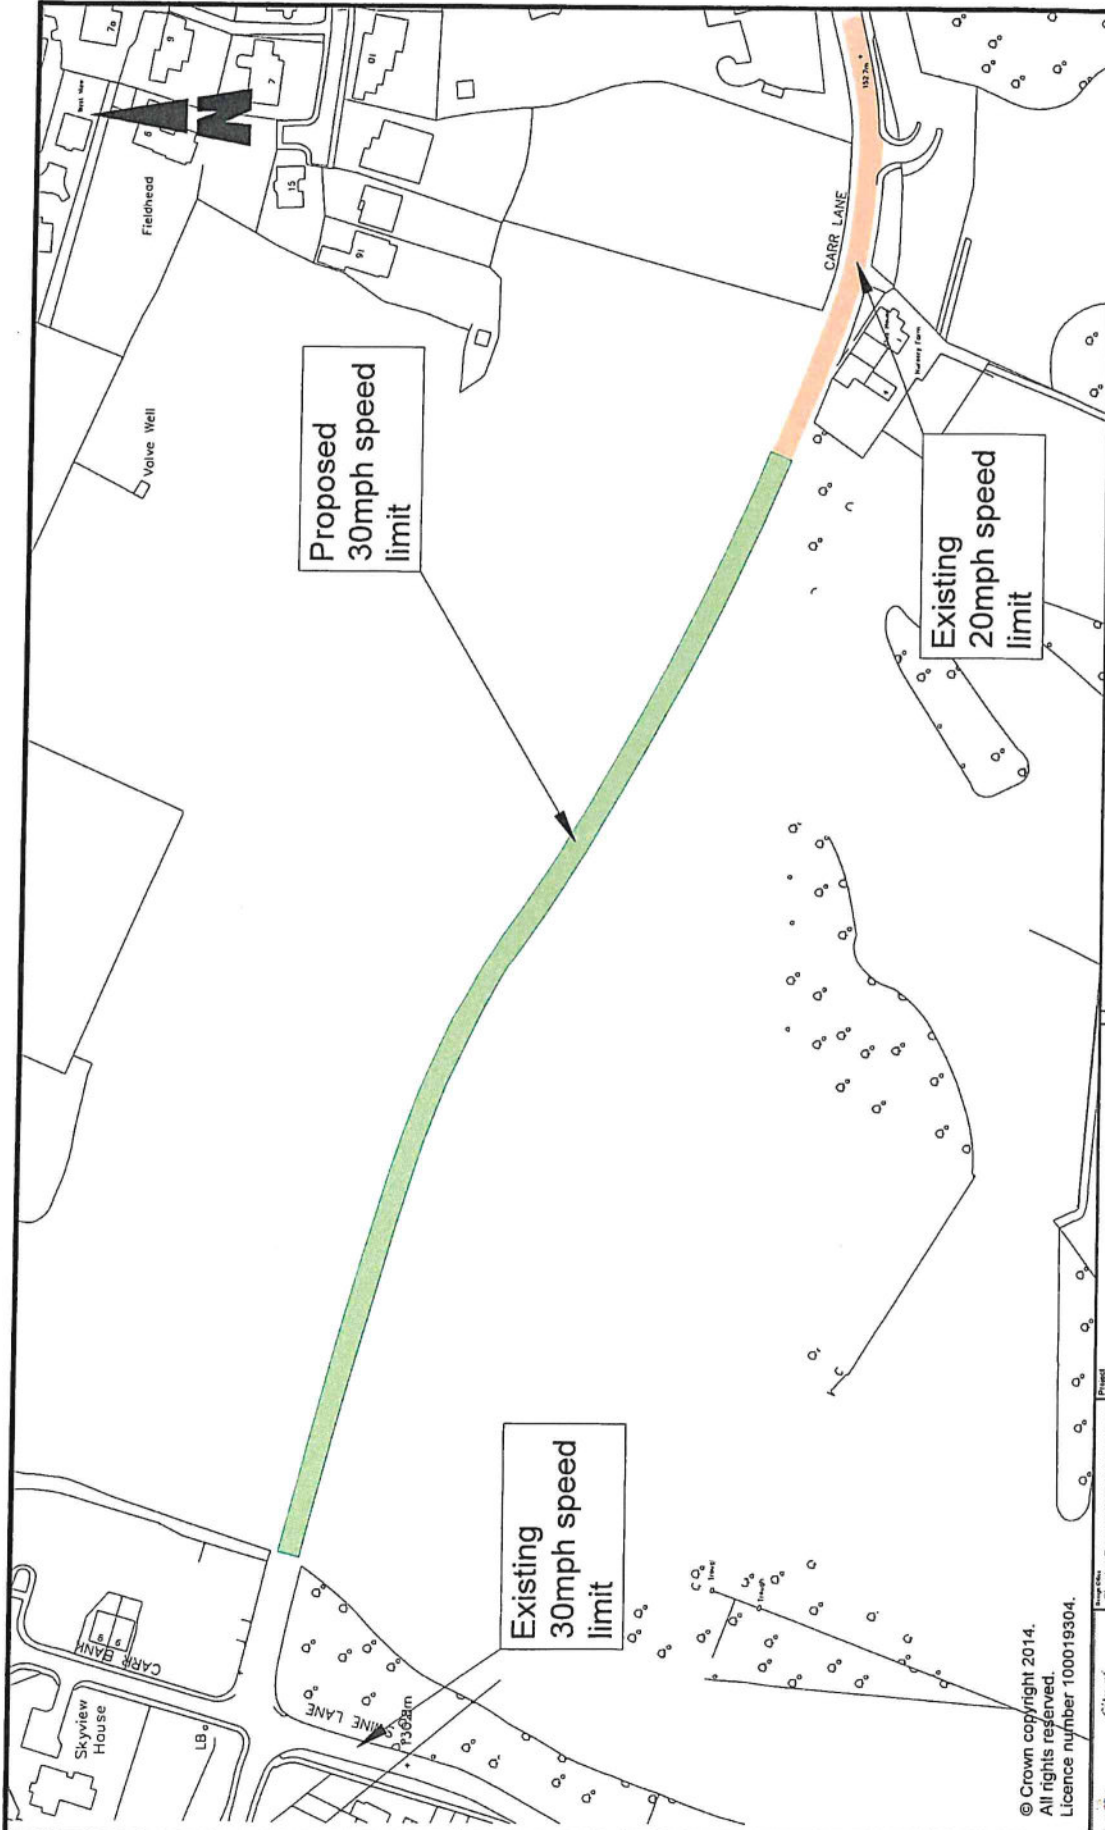

© Crown copyright 2014.
 All rights reserved.
 Licence number 100019304.

BRADFORD METROPOLITAN DISTRICT COUNCIL Department of Planning Strategic Director - Joint Longways		Planning, Transportation & Highways Service Roadways Section Roadways Avenue 8031 1st Floor		Project OTLEY RD/CARR LANE, EAST MORTON		Client OTLEY RD/CARR LANE, EAST MORTON	
Drawn	CJH	Checked	CJH	Released	CJH	Date	13/09/21
Drawn	NTS	Approved	CJH	Approved	CJH	Date	SEPT 21
A Original				Richard Getler B.Eng.(Hons), L.Eng. MICE			
Initials		Date		Revision		Drawing No. P/HS/THN/104846/CON-1A (2 of 2)	

SCHEDULE 1

30mph Speed Limit

Length of Road

Otley Road

From its junction with Heights Lane a point 35m north east of its junction with Carr Lane

Carr Lane

From its junction with Otley Road for a distance of 535m in a southerly direction

Carr Lane

From its junction with Bury Lane to a point 236m west of its junction with Street Lane

CITY OF BRADFORD METROPOLITAN DISTRICT COUNCIL

ROAD TRAFFIC REGULATION ACT 1984

(SPEED LIMIT) (NO.10) ORDER 20**

104846 OTLEY ROAD AND CARR LANE, EAST MORTON

SEALED: *****

OPERATIVE: *****

REFERENCE: CORP/PCD/AK/410285

City Solicitor
City of Bradford Metropolitan District Council
City Hall
Bradford
West Yorkshire
BD1 1HY