

**CITY OF BRADFORD METROPOLITAN DISTRICT COUNCIL
(SPEED LIMIT) (NO.9) ORDER 2021**

104848 DEVONSHIRE STREET AREA, KEIGHLEY

Notice is hereby given that City of Bradford Metropolitan District Council made the above Order on 5th May 2022 under its powers contained in the Road Traffic Regulation Act 1984, the effect of which is to introduce a speed limit of 20 miles per hour on sections of Scott Street, Drewry Road, Redcliffe Street, Cartmel Road, Waterhouse Street, Spencer Street, Keighley and the full lengths of Devonshire Street, Devonshire Street West, Russell Street, Temple Street, Temple Row, Chapel Lane, Suresnes Road, Roper Street, Rectory Row, Luton Street, Bedford Street, Lime Street, Back Cartmel Road, Ada Street, Back Ada Street, Edensor Road, Back Edensor Road, Paget Street, Back Paget Street, Sladen Street, Back Sladen Street, Talbot Street, Simpson Street, Back Simpson Street, Airey Street, Redcliffe Avenue, Redcliffe Grove, Keighley.

The Order comes into force on 5th May 2022 and a copy of the Order together with a map showing the affected roads may be examined during normal office hours at the Customer Services Reception, City Hall, Bradford, BD1 1HY or on the council web site at <https://www.bradford.gov.uk/transport-and-travel/highways/traffic-regulation-order> or obtained from Chris Hird, Traffic & Highway, Stockbridge Depot, Keighley by telephone on 01535618172 or by email Chris.Hird@bradford.gov.uk quoting reference number: P/HS/THN/104848/CON-1A.

If you wish to question the validity of the Order, or of any provision contained therein on the grounds that it is not within the powers conferred by the Road Traffic Regulation Act 1984, or on the grounds that any requirements of that Act or of any Instrument made under it, have not been complied with in relation to the Order, you may, within six weeks from the date upon which the Order was made on 5th May 2022 apply to the High Court for this purpose.

Dated this 12th day of May 2022

City Solicitor
Legal and Democratic Services
City of Bradford Metropolitan District Council
City Hall
Bradford
BD1 1HY

**CITY OF BRADFORD METROPOLITAN DISTRICT COUNCIL
(SPEED LIMITS) (NO.9) ORDER 2021**

104848 DEVONSHIRE STREET AREA, KEIGHLEY

City of Bradford Metropolitan District Council (hereinafter referred to as "the Council") in exercise of its powers under Sections 84(1) and (2) of the Road Traffic Regulation Act 1984 (hereinafter referred to as "the Act of 1984") and of all other enabling powers and after consultation with the Chief Officer of Police in accordance with Part III of Schedule 9 to the Act of 1984 and with those persons and organisations specified in the Local Authorities' Traffic Orders (Procedure) (England and Wales) Regulations 1996 hereby makes the following Order:-

PART I

SPEED LIMIT RESTRICTIONS

1. No person shall drive any vehicle at a speed exceeding 20 miles per hour on the lengths of road specified in Schedule 1 to this Order.

PART II

SPECIAL FORCES EXEMPTION

2. No speed limit imposed by this Order applies to vehicles falling within Regulation 3(4) of the Road Traffic Exemptions (Special Forces) (Variation and Amendment) Regulations 2011 when used in accordance with Regulation 3(5) of those Regulations.

PART III

GENERAL

3. For the avoidance of doubt, any reference in this Order to a length of road shall be deemed to be a reference to more than one length of road where the context requires it. The lengths of roads specified in the Schedule to this Order are shown for illustrative purposes only on drawing number: P/HS/THN/104848/CON-1A annexed hereto.

4. Where an Act of Parliament referred to in this Order or any Regulation Direction or Order made under it is repealed and new provisions enacted (with or without modifications) then the new provisions shall be substituted in this Order where relevant.
5. The Interpretation Act 1978 shall apply to this Order as it applies to an Act of Parliament.
6. This Order is made on the 5th day of May 2022 and shall come into force on the 16th day of May 2022 and may be cited as the "City of Bradford Metropolitan District Council (Speed Limit) (No.9) Order 2022".

**THE COMMON SEAL of CITY OF
BRADFORD METROPOLITAN DISTRICT
COUNCIL** was hereunto affixed
in the presence of:-



Authorised by the City Solicitor



101607A.




SCHEDULE 1

20mph Speed Limit

Length of Road

<u>Scott Street</u>	From its junction with Devonshire Street to its junction with Russell Street
<u>Drewry Road</u>	From its junction with Devonshire Street to its junction with Devonshire Street West
<u>Redcliffe Street</u>	From its junction with Edensor Road to its junction with Highfield Road
<u>Cartmel Road</u>	From its junction with Redcliffe Street to its junction with Devonshire Street West
<u>Waterhouse Street</u>	From its junction with Edensor Road to its junction with Drewry Road
<u>Spencer Street</u>	From its junction with Edensor Road to its junction with Cartmel Road
<u>Devonshire Street</u>	For its full length
<u>Devonshire Street West</u>	For its full length
<u>Russell Street</u>	For its full length
<u>Temple Street</u>	For its full length
<u>Temple Row</u>	For its full length
<u>Chapel Lane</u>	For its full length
<u>Suresnes Road</u>	For its full length
<u>Roper Street</u>	For its full length
<u>Rectory row</u>	For its full length
<u>Luton Street</u>	For its full length
<u>Bedford Street</u>	For its full length
<u>Lime Street</u>	For its full length
<u>Back Cartmel Road</u>	For its full length

<u>Ada Street</u>	For its full length
<u>Back Ada Street</u>	For its full length
<u>Edensor Road</u>	For its full length
<u>Back Edensor Road</u>	For its full length
<u>Paget Street</u>	For its full length
<u>Back Paget Street</u>	For its full length
<u>Sladen Street</u>	For its full length
<u>Back Sladen Street</u>	For its full length
<u>Talbot Street</u>	For its full length
<u>Simpson Street</u>	For its full length
<u>Back Simpson Street</u>	For its full length
<u>Airey Street</u>	For its full length
<u>Redcliffe Avenue</u>	For its full length
<u>Redcliffe Grove</u>	For its full length

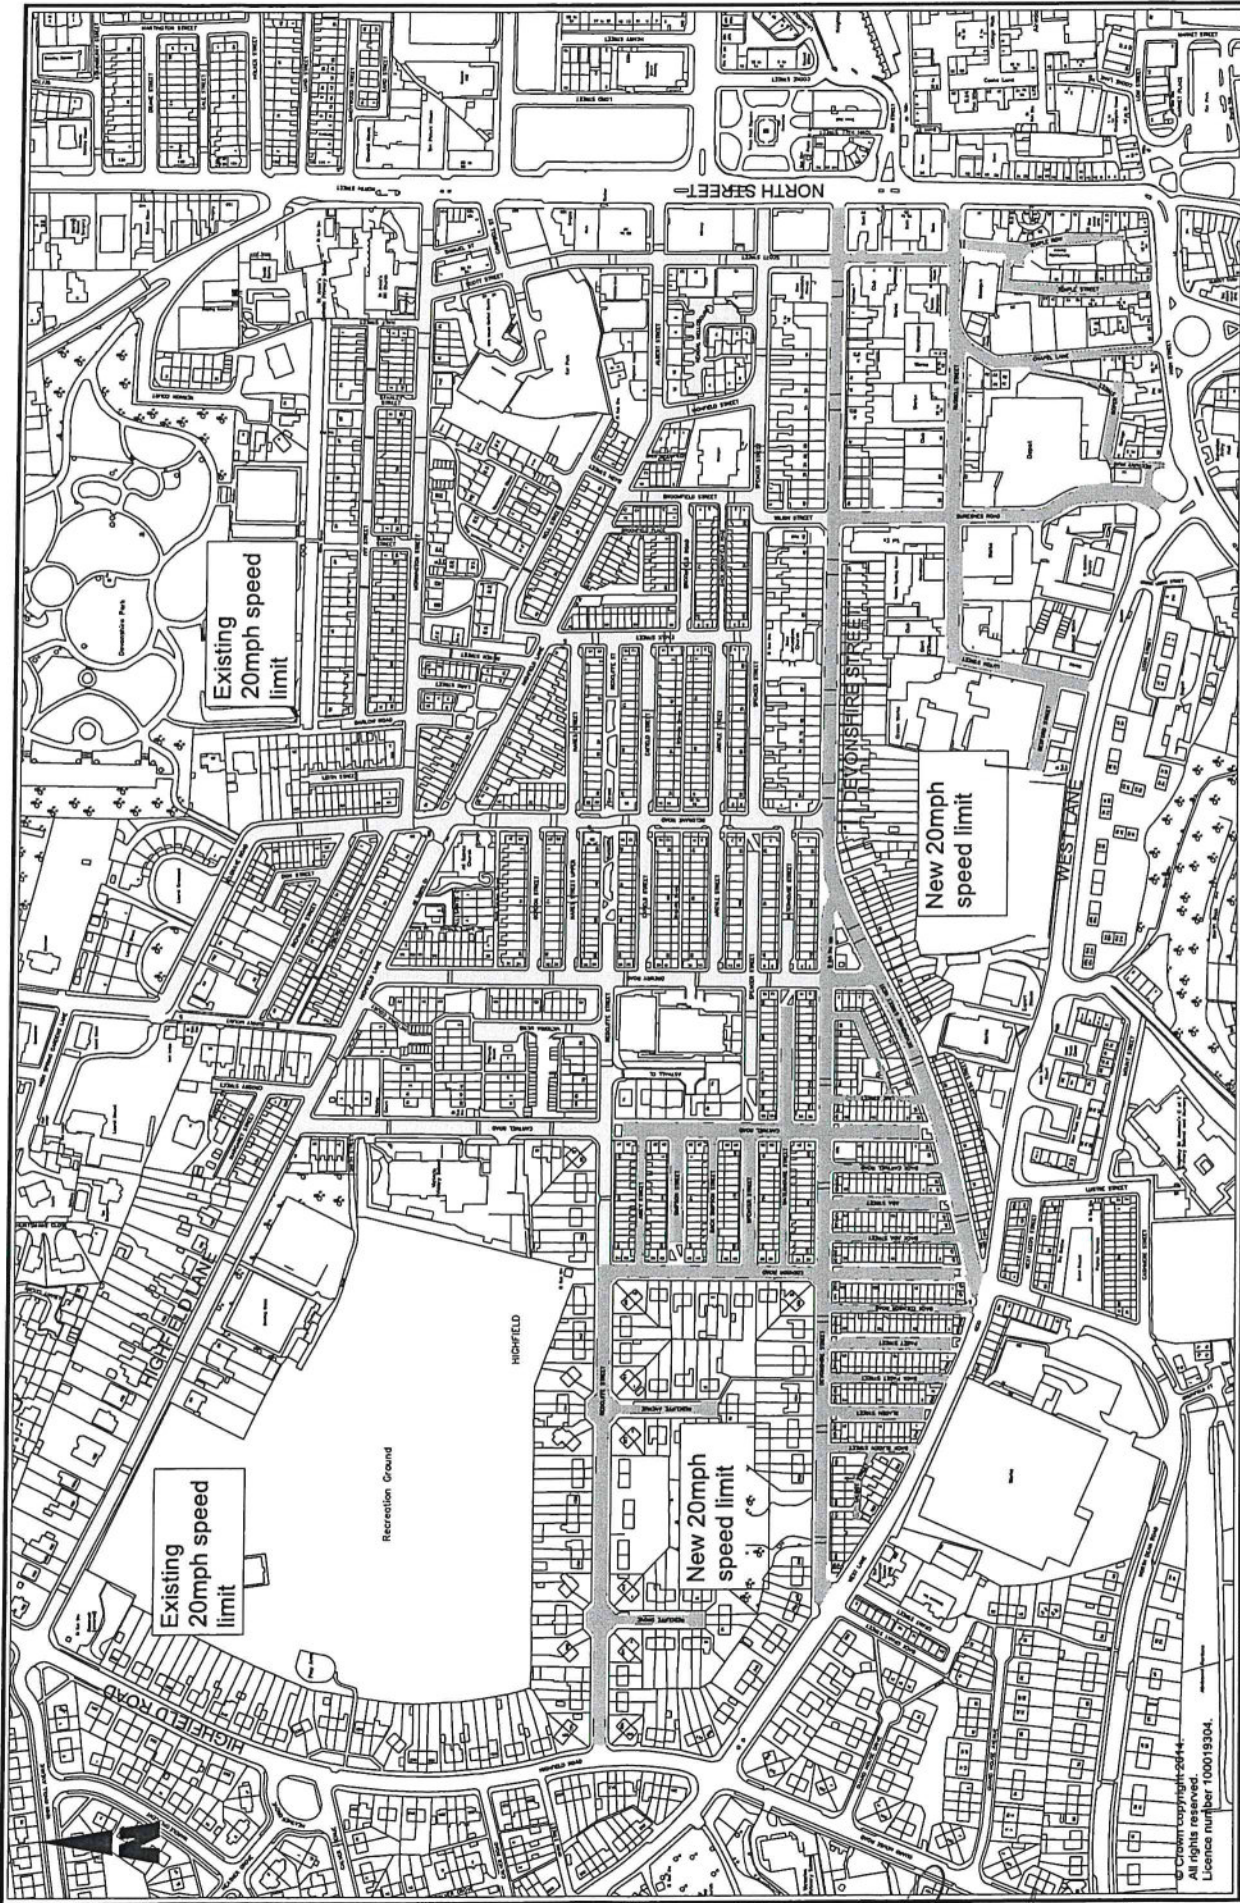

<p>City of BRADFORD METROPOLITAN DISTRICT COUNCIL Department of Place Strategic Director, Jason Congrave</p>		<p>Project Planning, Transportation & Highways Service Traffic & Highways North Roads & Streetworks Dept Highways Highways BD1 4BX</p>		<p>Project DEVONSHIRE STREET, KEIGHLEY</p>		<p>20MPH ZONE</p>	
<p>© Crown copyright 2014. All rights reserved. Licence number 100019304.</p>		<p>Original Revision</p>		<p>Drawn Checked Approved Reviewed</p>		<p>Drawn Checked Approved Reviewed</p>	
<p>Drawn: C.J.H.</p>		<p>Checked: C.J.H.</p>		<p>Approved: C.J.H.</p>		<p>Reviewed: C.J.H.</p>	
<p>Scale: 1:1000</p>		<p>Date: 29.04.21</p>		<p>Date: APR 21</p>		<p>Date: APR 21</p>	
<p>Author: Richard Gelder</p>		<p>Author: Richard Gelder</p>		<p>Author: J.Eng, MICE</p>		<p>Author: J.Eng, MICE</p>	
<p>Drawn No. P/HS/THN/104848/CON-1A</p>		<p>Drawn No. P/HS/THN/104848/CON-1A</p>		<p>Drawn No. P/HS/THN/104848/CON-1A</p>		<p>Drawn No. P/HS/THN/104848/CON-1A</p>	

Handwritten signature

CITY OF BRADFORD METROPOLITAN DISTRICT COUNCIL

ROAD TRAFFIC REGULATION ACT 1984

(SPEED LIMIT) (NO.9) ORDER 2022

104848 DEVONSHIRE STREET AREA, KEIGHLEY

SEALED: 5th May 2022

OPERATIVE: 16th May 2022

REFERENCE: CORP/PCD/AK/410283

City Solicitor
City of Bradford Metropolitan District Council
City Hall
Bradford
West Yorkshire
BD1 1HY