

**CITY OF BRADFORD METROPOLITAN DISTRICT COUNCIL
SECTION 90C HIGHWAYS ACT 1980
CONSTRUCTION OF ROAD HUMPS**

104756 THORNBURY ROAD, THORNBURY, BRADFORD

Notice is hereby given pursuant to Section 90C of the Highways Act 1980 that City of Bradford Metropolitan District Council proposes to construct road humps under its powers contained in the Highways Act 1980 on Thornbury Road, Thornbury, Bradford. The Locations, Nature and Dimensions of the proposed road humps will be as follows:-

Road	Location	Type of Feature	Total Number	Dimensions
Thornbury Road	Adjacent to property No. 847 Leeds Road	Round blacktop hump	1	75mm high Full road width 3.7m long


A copy of Drawing Number:- HS/TRSS/104756/CON-1A showing the affected roads may be examined during normal office hours at the Customer Services Reception, Ground Floor, City Hall, Bradford, BD1 1HY or examined on the council web site at <https://www.bradford.gov.uk/transport-and-travel/highways/traffic-regulation-order> or obtained from Aqib Imran, Traffic & Road Safety South - Place by telephone on 01274 435762 or by email Aqib.imran@bradford.gov.uk quoting reference number HS/TRSS/104756/CON-1A.

If you wish to object to the proposed road humps you should send the grounds for your objection in writing either by post to the address below or by e-mail to legalobjections@bradford.gov.uk to be received no later than 12 noon on Friday 15th July 2022 quoting reference:- CORP/PCD/AK/411077.

Dated: 23rd June 2022

Interim City Solicitor
Legal and Democratic Services
City of Bradford Metropolitan District Council
City Hall
BRADFORD
BD1 1 HY

© Crown copyright 2017.
 All rights reserved.
 Licence number 100019304.

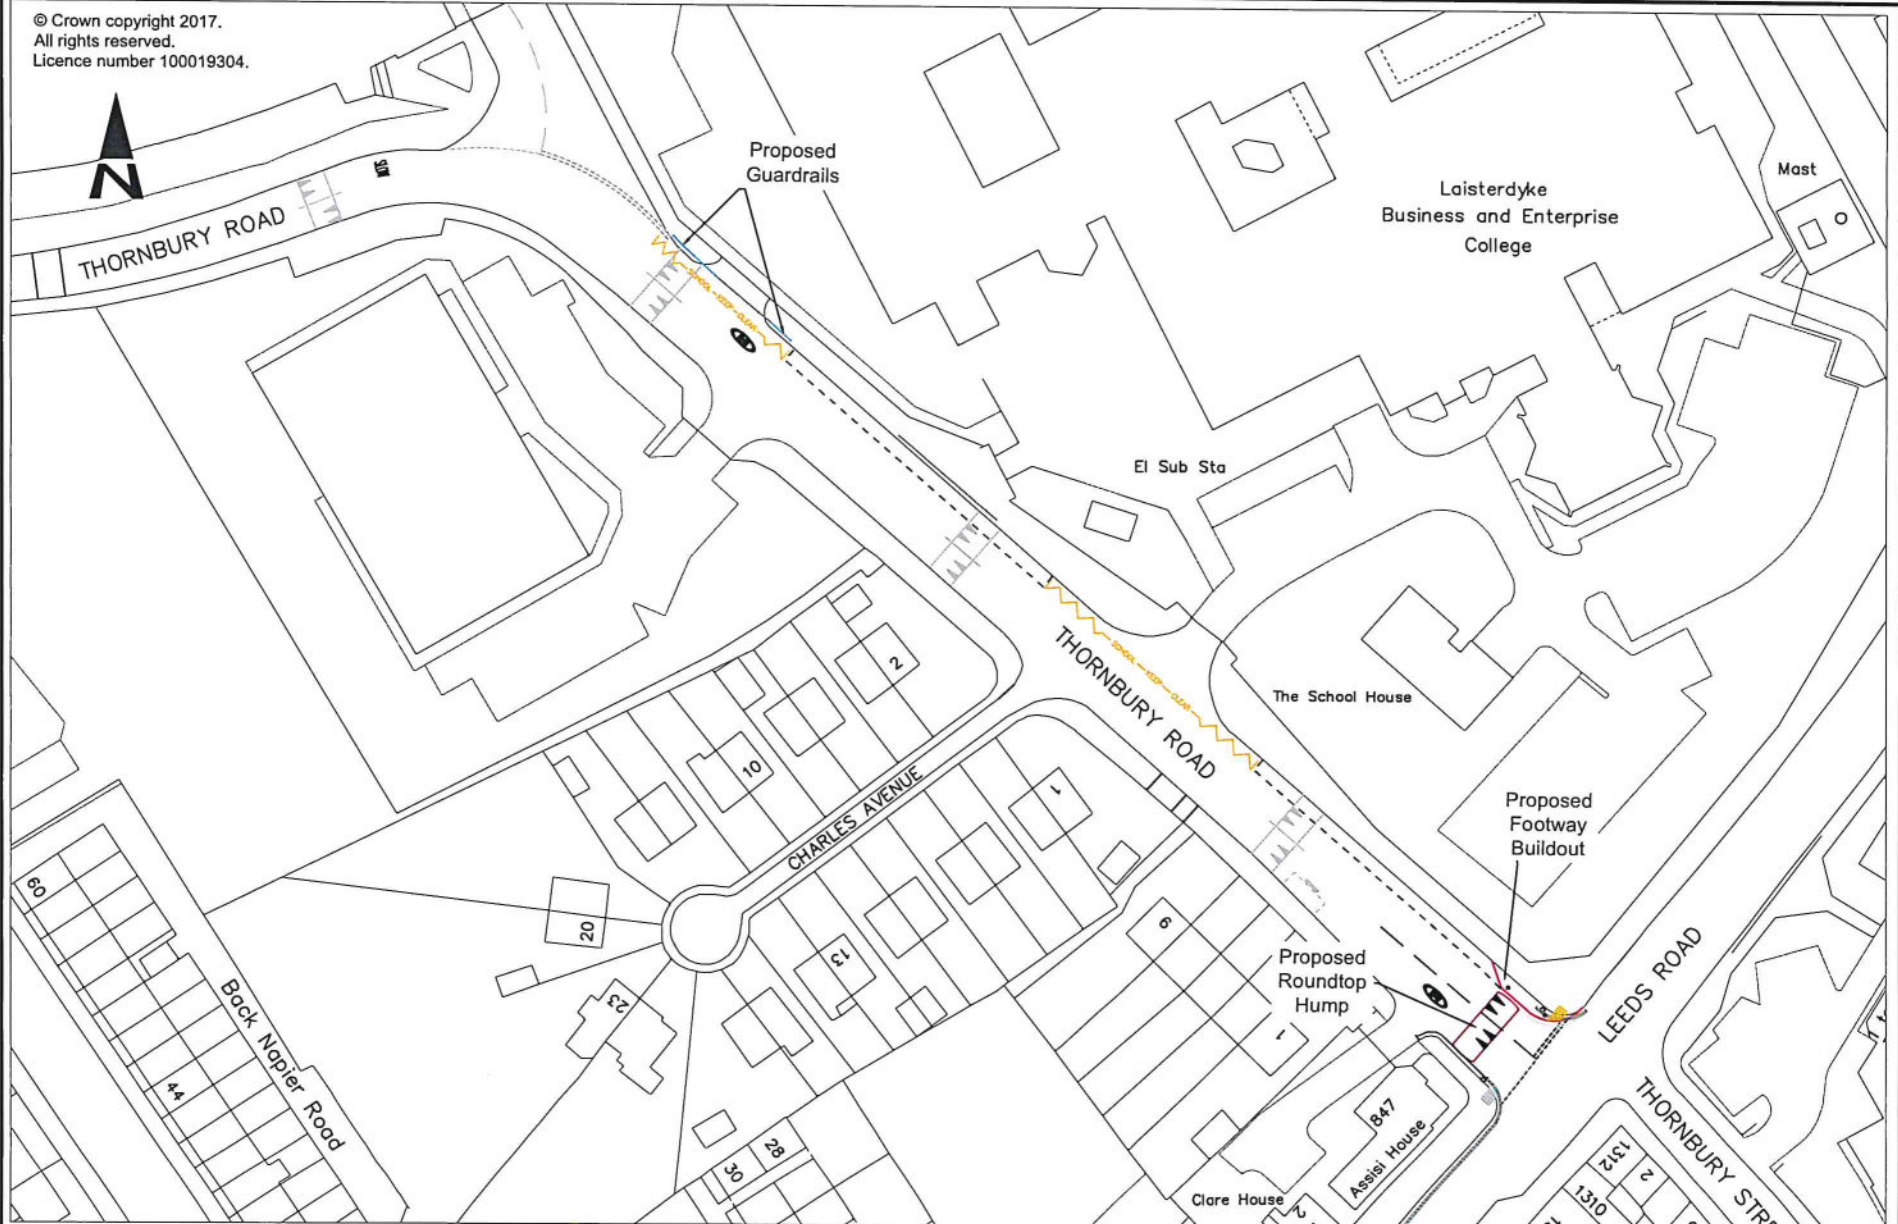

City of BRADFORD
 METROPOLITAN DISTRICT COUNCIL
 Department of Place
 Strategic Director: Jason Longhurst

Design Office
 Planning, Transportation & Highways Service
 Traffic & Highways Unit
 4th Floor
 Britannia House
 Hall Ings
 Bradford
 BD1 1HX

Project
**THORNBURY ROAD
 PROPOSED TRAFFIC MEASURES**

Client

Design	AI	07.01.22
Scale(s) @ A3	NTS	
Drawn	AI	
Checked	AM	
Approved	AS	
Released	AM	
Engineer to Contract	Richard Gelder B.Eng(Hons), I.Eng, MICE	
Revision	AI	
	Initls	Date

Design Title
CONSULTATION PLAN

Drawing No.
 HS/TRSS/104756/CON-1A