

**CITY OF BRADFORD METROPOLITAN DISTRICT COUNCIL**

**ROAD TRAFFIC REGULATION ACT 1984 - SECTION 23**

**INSTALLATION OF A TOUCAN CROSSING FACILITY ON  
HARD INGS ROAD, KEIGHLEY**


**NOTICE IS HEREBY GIVEN** pursuant to Section 23(2)(b) of the Road Traffic Regulation Act 1984 that City of Bradford Metropolitan District Council having consulted with the Chief Officer of Police pursuant to the provisions of Section 23(2)(a) of the said Act proposes to install a toucan crossing facility situated on Hard Ings Road, Keighley.

A copy of drawing number:- HS/103197/TC-1A showing the toucan crossing facility may be examined at the Customer Services Reception, Ground Floor, City Hall, Bradford, BD1 1HY and at Keighley Town Hall, Bow Street, Keighley, BD21 3PA during normal business hours.

If you wish to make comments upon the proposed toucan crossing facility you should send the grounds for your objection in writing either by post to the address below or by e-mail to [legalobjections@bradford.gov.uk](mailto:legalobjections@bradford.gov.uk) to be received no later than 12 noon on Friday 12<sup>th</sup> August 2022 quoting reference:- CORP/PCD/MW/403679.

**Dated this 21<sup>st</sup> day of July 2022**

Interim City Solicitor  
Legal and Democratic Services  
City of Bradford Metropolitan District Council  
City Hall  
BRADFORD  
BD1 1HY

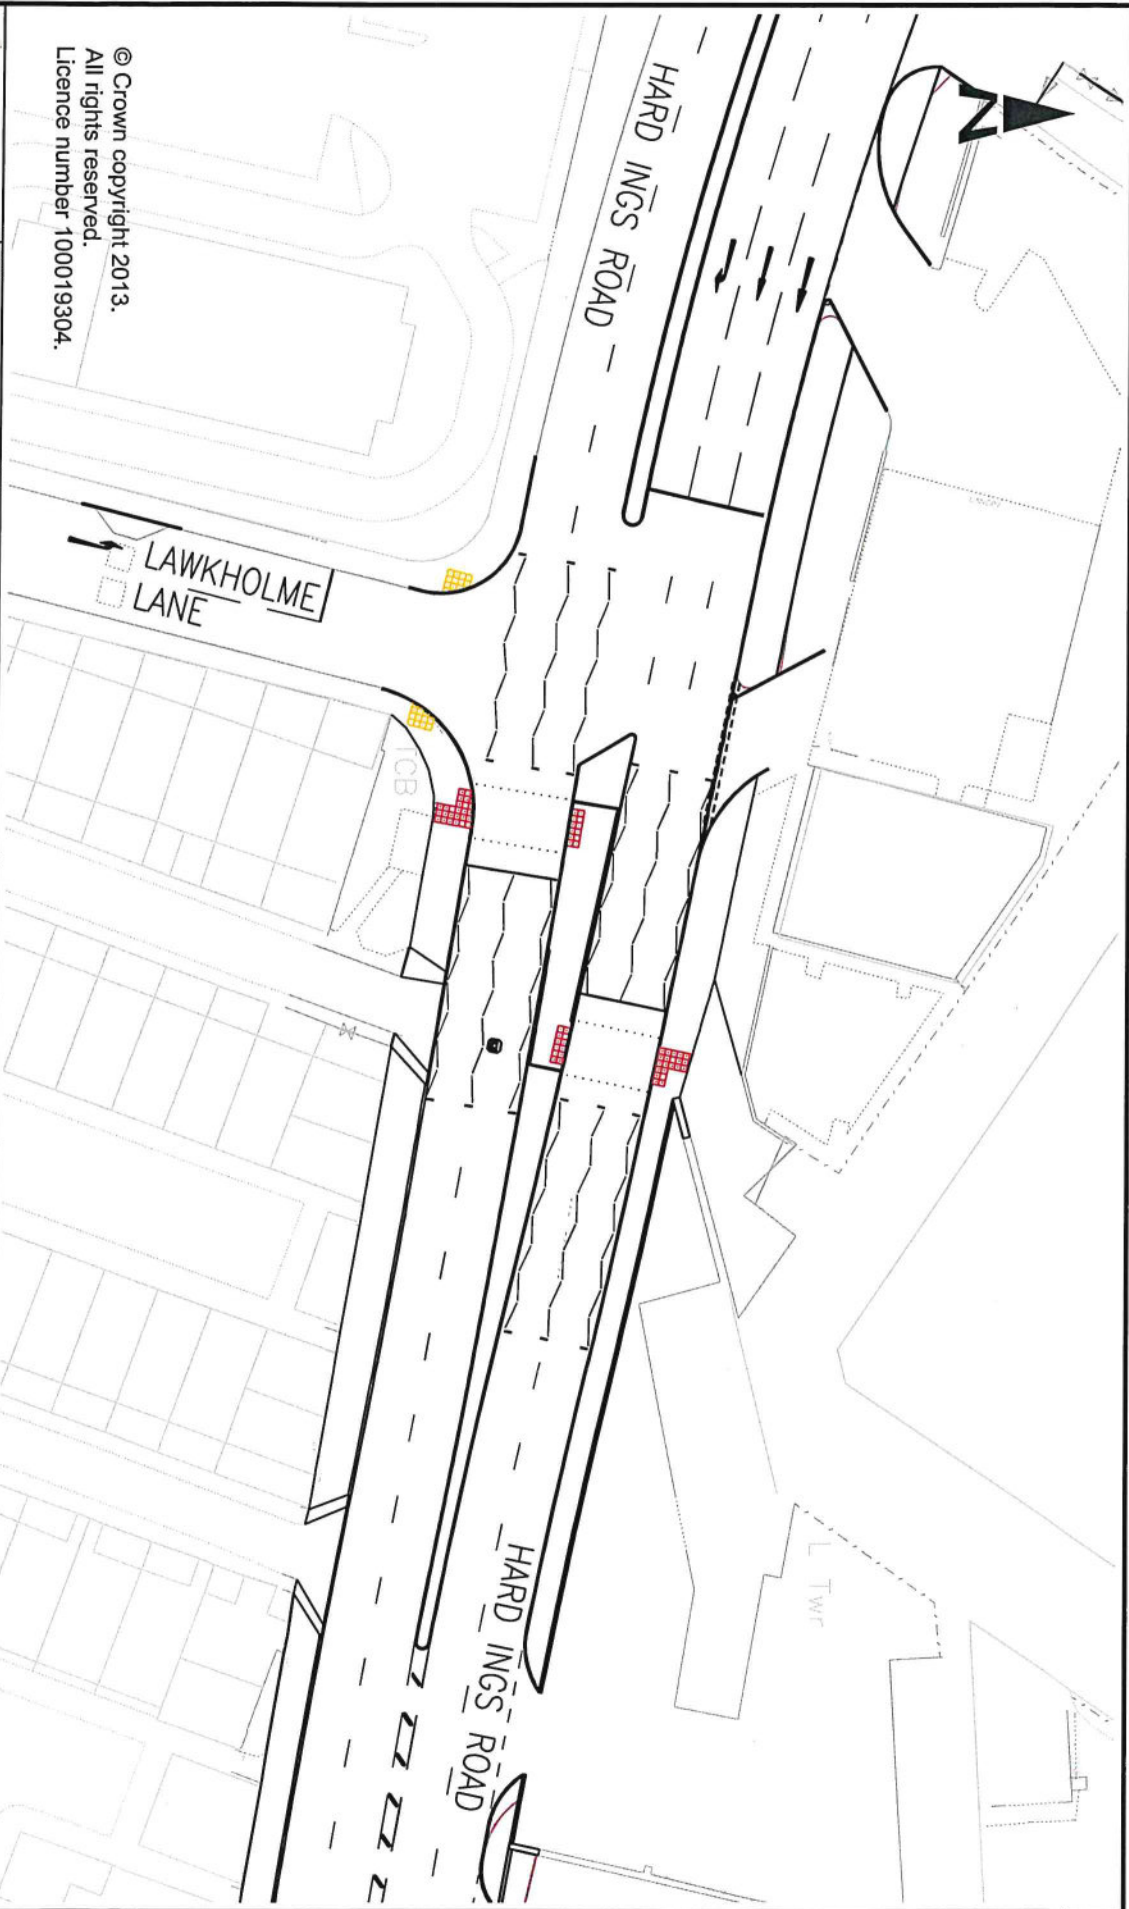

© Crown copyright 2013.  
 All rights reserved.  
 Licence number 100019304.

 Bradford Council Planning, Transportation & Highways Service 4th Floor Bradford House Bradford BD1 1PS	Project <b>HARDINGS ROAD IMPROVEMENT          KEIGHLEY</b>	Drawn AS (Scale) @ 2x1 1:500	Checked AS Approved	Released Date JAN 2019	Drawing Title <b>PROPOSED TOUCAN CROSSING</b> HS/103197/TC-1A
	Check <b>A</b> Original	Revision AS 19/01/19 Engineer to Contract	Initials AS	Date 19/01/19	Drawing No.