

CITY OF BRADFORD METROPOLITAN DISTRICT COUNCIL

**(WAITING LOADING AND PARKING (CONSOLIDATION)
(AMENDMENT NO. *) ORDER 2022
104951 LONG LANE, HEATON, BRADFORD**

**(SPEED LIMIT) (NO.1) ORDER 2022
30 MILE PER HOUR SPEED LIMIT
LONG LANE AND SHAY LANE, BRADFORD**

NOTICE is hereby given that City of Bradford Metropolitan District Council proposes to make the above Order under their powers contained in the Road Traffic Regulation Act 1984 the general effect of which will be to introduce the following: -

- i. **NO WAITING AT ANY TIME** on a length of Long Lane, Heaton.
- ii. **30 MPH SPEED LIMIT** on the full length of Long Lane and Shay Lane, from Long Lane to the junction with Shay Close, Bradford.

A copy of the draft Orders together with a map showing the affected roads and the Statement of Reasons for proposing to make the Orders may be examined during normal office hours at the Customer Services Reception, Ground Floor, City Hall, Bradford BD1 1HY during normal business hours or examined on the council web site at <https://www.bradford.gov.uk/transport-and-travel/highways/traffic-regulation-order> or obtained from Arshad Mahmood, Senior Engineer, Traffic & Road Safety South Planning, Transportation & Highways by telephone on 01274 437684 or by email ArshadMahmood@bradford.gov.uk quoting reference number HS/TRSS/104951/CON-1B.

If you wish to object to the proposed Orders, you should send the grounds for your objection in writing either by post to the address below or by e-mail to legalobjections@bradford.gov.uk to be received no later than 12 noon on Friday 26th August 2022 quoting references:- CORP/PCD/AK/411322 and or 411323.

Dated this 4th day of August 2022

Interim City Solicitor
Legal and Democratic Services
City of Bradford Metropolitan District Council
City Hall
Bradford
BD1 1HY

**CITY OF BRADFORD METROPOLITAN DISTRICT COUNCIL
(SPEED LIMIT NO. 1) ORDER 2022**

**LONG LANE AND SHAY LANE, HEATON
PROPOSED 30 MPH SPEED LIMIT**

STATEMENT OF REASONS FOR PROPOSING TO MAKE THE ORDER

Planning permission has been granted for a development of a new Crematorium on Long Lane, Bradford. The proposed site is located to the north-east of the junction of Long Lane and the B6269 Bingley Road. Proposed accesses in to the new development shall be on Long Lane. Long Lane is an unclassified road; it is subject to the national speed limit for roads of this type (60mph). It is proposed to reduce the existing national speed limit to 30mph speed limit to improve road safety for all road users on Long Lane and Shay Lane.

The proposals are shown on drawing number HS/TRSS/104951/CON-1A. This proposed Order is required in order to improve road safety at the proposed development site.

The Council considers it expedient to make this Order:-

- i. for avoiding danger to persons or other traffic using the road or any other road or for preventing the likelihood of any such danger arising; and
- ii. for preserving or improving the amenities of the area through which the road runs at the proposed development.

CITY OF BRADFORD METROPOLITAN DISTRICT COUNCIL

(SPEED LIMIT) (NO.1) ORDER 2022

LONG LANE AND SHAY LANE, HEATON, BRADFORD

City of Bradford Metropolitan District Council (hereinafter referred to as “the Council”) in exercise of its powers under Sections 84(1) and (2) of the Road Traffic Regulation Act 1984 (hereinafter referred to as “the Act of 1984”) and of all other enabling powers and after consultation with the Chief Officer of Police in accordance with Part III of Schedule 9 to the Act of 1984 and with those persons and organisations specified in the Local Authorities' Traffic Orders (Procedure) (England and Wales) Regulations 1996 hereby makes the following Order:-

PART I

SPEED LIMIT RESTRICTION

1. No person shall drive any vehicle at a speed exceeding 30 miles per hour on the lengths of road specified in the Schedule to this Order.

PART II

SPECIAL FORCES EXEMPTION

2. No speed limit imposed by this Order applies to vehicles falling within Regulation 3(4) of the Road Traffic Exemptions (Special Forces) (Variation and Amendment) Regulations 2011 when used in accordance with Regulation 3(5) of those Regulations.


PART III
GENERAL

3. For the avoidance of doubt, any reference in this Order to a length of road shall be deemed to be a reference to more than one length of road where the context requires it. The lengths of roads specified in the Schedule to this Order are shown for illustrative purposes only on drawing number: - HS/TRSS/104951/CON-1B annexed hereto.
4. Where an Act of Parliament referred to in this Order or any Regulation Direction or Order made under it is repealed and new provisions enacted (with or without modifications) then the new provisions shall be substituted in this Order where relevant.
5. The Interpretation Act 1978 shall apply to this Order as it applies to an Act of Parliament.
6. This Order is made on the **day of *****2022 and shall come into force on the **day of *****2022 and may be cited as the "City of Bradford Metropolitan District Council (Speed Limit) (No.1) Order 2022".


THE COMMON SEAL of CITY OF
BRADFORD METROPOLITAN DISTRICT
COUNCIL was hereunto affixed
in the presence of:-

Authorised by the City Solicitor

© Crown copyright 2019.
All rights reserved.
Licence number 100019304.

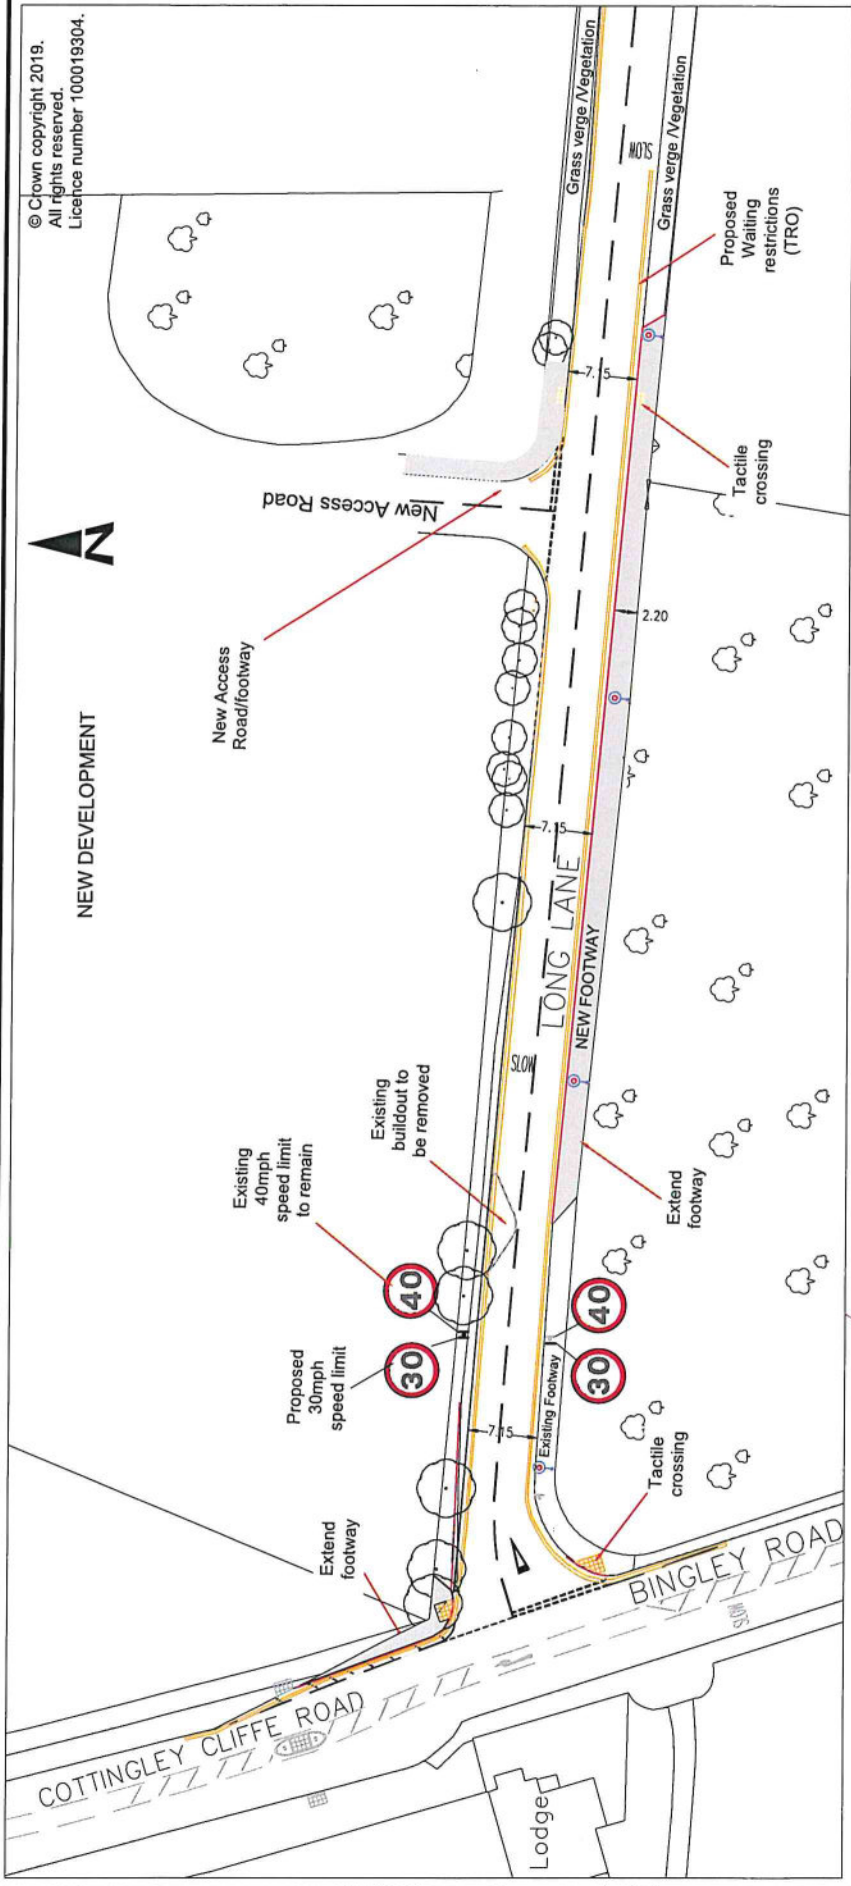

- Key**
- New Footway extension
 - Proposed Buff Colour Tactile Paving
 - Proposed Double Yellow Lines
 - Proposed 30mph Speed limit (Long Lane - Full Length Shay Lane - From Long Lane to junction with Shay Close)
 - Proposed Street Lighting

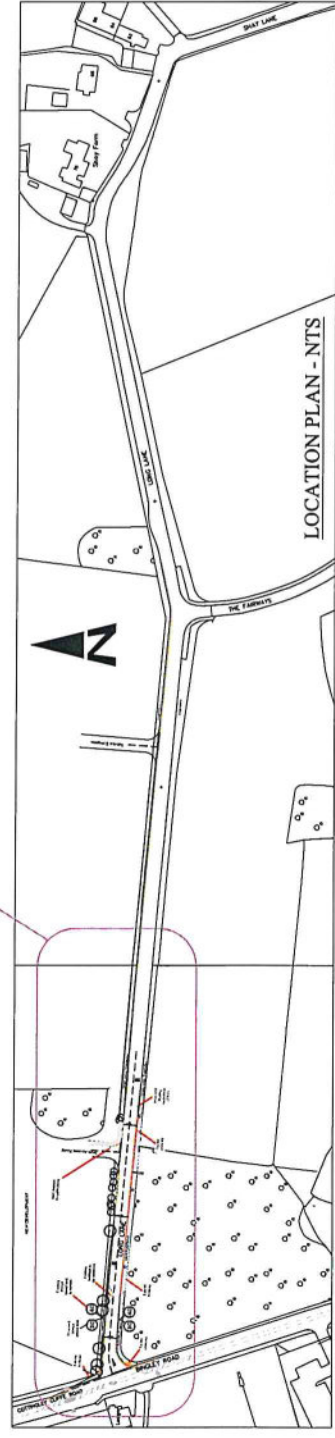

<p>City of Bradford METROPOLITAN DISTRICT COUNCIL Department of Place Strategic Director: Jason Longhurst</p>		<p>Project: LONG LANE, HEATON CREMATORIA PROPOSED TRAFFIC MEASURES</p>		<p>Drawing Title: CONSULTATION PLAN</p>	
<p>Prepared by: Richard Gelder</p>	<p>Checked by: AS</p>	<p>Drawn by: AM</p>	<p>Checked by: AM</p>	<p>Revision: AS</p>	<p>Revision: AM</p>
<p>Date: 25.11.21</p>	<p>Date: 13.07.22</p>	<p>Scale: 1:500</p>	<p>Scale: 1:500</p>	<p>Date: Nov 21</p>	<p>Date: Nov 21</p>
<p>Initials: RG</p>	<p>Initials: AS</p>	<p>Initials: AM</p>	<p>Initials: AM</p>	<p>Initials: AS</p>	<p>Initials: AM</p>
<p>Author: Richard Gelder B.Eng(Hons), I.Eng, MICE</p>		<p>Engineer in Contact: Richard Gelder B.Eng(Hons), I.Eng, MICE</p>		<p>Drawing No.: HS/TRSS/104951/CON-1B</p>	

SCHEDULE

30 MILES PER HOUR SPEED LIMIT

Name of Road	Length of Road
Long Lane	Full Length
Shay Lane	From the Long Lane to its junction with Shay Close

CITY OF BRADFORD METROPOLITAN DISTRICT COUNCIL

ROAD TRAFFIC REGULATION ACT 1984

(SPEED LIMIT) (NO.1) ORDER 2022

*****LONG LANE AND SHAY LANE,
HEATON, BRADFORD*****

SEALED: *****

OPERATIVE: *****

REFERENCE: CORP/PCD/AK/411323

Interim City Solicitor
City of Bradford Metropolitan District Council
City Hall
Bradford
West Yorkshire
BD1 1HY