

CITY OF BRADFORD METROPOLITAN DISTRICT COUNCIL
SPEED LIMIT (NO. 7) ORDER 2021
BRADFORD EAST CONSTITUENCY SCHOOLS 20MPH ZONE

Notice is hereby given that City of Bradford Metropolitan District Council made the above Order on the 1st September 2022 under its powers contained in the Road Traffic Regulation Act 1984, the effect of which is to introduce a 20 mile per hour speed limit zone within the Bradford East Parliamentary Constituency on the following roads: -

Airedale Road, Arnford Close, Back Barmouth Terrace, Back Bolton Road, Back Cliffe Road North, Back Cliffe Road South, Back Exmouth Place East, Back Northampton Street, Back Otley Road NW, Back Otley Road SW, Back Portsmouth Avenue, Back Westminster Place, Back Westminster Road, Back Westminster Terrace, Barmouth Terrace, Chatham Street, Cliffe Road, Cranmer Road, Dover Street, Exmouth Place, Falmouth Avenue, Northallerton Road, Northampton Street, Portsmouth Avenue, Prospect Road, Southampton Street, Spinkwell Close, Stanacre Place, Sunny Side Lane, Westminster Place, Westminster Road, Westminster Terrace, Back Idle Road SW, Back Oxford Road, Back Peel Park Drive, Oxford Road, Peel Park Drive, Slenningford Road, Airedale College Road, Airedale College Terrace, Airedale Crescent, Back Airedale College Mount, Back Airedale Crescent, Back Beech Grove, Back Beech Terrace, Back Fernbank Road, Back Hatfield Road, Back Heath Road North, Back Hinchcliffe Street East, Back Hinchcliffe Street West, Back Hustler Street North, Back Hustler Street South, Back Newlands Place, Back Otley Road SE, Back Pollard Lane South, Back Undercliffe Street, Beech Crescent, Beech Grove, Beech Terrace, Fernbank Road, Harvest Mews, Hatfield Road, Heath Road, Hinchcliffe Street, Hustler Street, Lowther Street, Mildred Street, Mint Street, Moor View Drive, Newlands Place, Pollard Lane, Primary Way, Quaker Street, Roger Court, St Augustines Terrace, The Lawns, Undercliffe Lane, Undercliffe Old Road, Undercliffe Street, Dewhirst Place, Blucher Street, Fearnville Drive, Watt Street, Alexandra Close, Wellington Street, William Street, Lilac Grove, Morton Road, Arum Street, Barton Street, Basil Street, Crossley Drive, Darwin Street, Dawnay Road, Exe Street, Floyd Street, Gondal Court, Kettlewell Drive, Melba Road, Nene Street, Powell Avenue, Quaker Lane, Ringwood Road, Rufus Street, Russell Drive, Sage Street, Seldon Street, Tamar Street, Tees Street, Tern Street, Back Baxandall Street, Back Boynton Street East, Back Boynton Terrace, Back Donisthorpe Street South, Back Loughrigg Street, Back Newton Street NE, Back Newton Street SE, Back Ryan Street East, Back Ryan Street NW, Back Ryan Street SW, Back St Stephens Terrace North, Back St Stephens Terrace South, Baxandall Street, Bowling Old Lane, Boynton Street, Boynton Terrace, Coates Street, Coates Terrace, Cotewall Road, Defarge Court, Donisthorpe Street, Hillcote Drive, Loughrigg Street, Low Well Road, and Megna Way.

The Order comes into force on 12th September 2022 and a copy of the Order together with maps showing the affected roads may be examined during normal office hours at the Customer Services Reception, City Hall, Bradford, BD1 1HY or on the Council's website at <https://www.bradford.gov.uk/transport-and-travel/highways/traffic-regulation-order> or obtained from Mark Gillingham, Senior Engineer – Traffic & Road Safety (South) by telephone on 01274 437683 or by email mark.gillingham@bradford.gov.uk quoting reference number: HS/TRSS/105112.

If you wish to question the validity of the Order, or of any provision contained therein on the grounds that it is not within the powers conferred by the Road Traffic Regulation Act 1984, or on the grounds that any requirements of that Act or of any Instrument made under it, have not been complied with in relation to the Order, you may, within six weeks from the date upon which the Order was made on the 1st September 2022 apply to the High Court for this purpose.

Dated this 8th day of September 2022

Interim Head of Legal & Governance
Legal and Democratic Services
City of Bradford Metropolitan District Council
City Hall
Bradford
BD1 1HY

CITY OF BRADFORD METROPOLITAN DISTRICT COUNCIL

(SPEED LIMIT) (NO. 7) ORDER 2021

BRADFORD EAST CONSTITUENCY SCHOOLS 20MPH ZONES

City of Bradford Metropolitan District Council (hereinafter referred to as “the Council”) in exercise of its powers under Sections 84(1) and (2) of the Road Traffic Regulation Act 1984 (hereinafter referred to as “the Act of 1984”) and of all other enabling powers and after consultation with the Chief Officer of Police in accordance with Part III of Schedule 9 to the Act of 1984 and with those persons and organisations specified in the Local Authorities' Traffic Orders (Procedure) (England and Wales) Regulations 1996 hereby makes the following Order:-

PART I

SPEED LIMIT RESTRICTION

1. No person shall drive any vehicle at a speed exceeding 20 miles per hour on the lengths of road specified in the Schedule to this Order.

PART II

SPECIAL FORCES EXEMPTION

2. No speed limit imposed by this Order applies to vehicles falling within Regulation 3(4) of the Road Traffic Exemptions (Special Forces) (Variation and Amendment) Regulations 2011 when used in accordance with Regulation 3(5) of those Regulations.

**PART III
GENERAL**

3. For the avoidance of doubt any reference in this Order to a length of road shall be deemed to be a reference to more than one length of road where the context requires it. The lengths of roads specified in the Schedule to this Order are shown for illustrative purposes only on drawing numbers: -
HS/TRSS/105012/CON-7A, HS/TRSS/105012/CON-8A,
HS/TRSS/105012/CON-9A, HS/TRSS/105012/CON-10A,
HS/TRSS/105012/CON-11A, HS/TRSS/105012/CON-12A and
HS/TRSS/105012/CON-13A annexed hereto.
4. Where an Act of Parliament referred to in this Order or any Regulation Direction or Order made under it is repealed and new provisions enacted (with or without modifications) then the new provisions shall be substituted in this Order where relevant.
5. The Interpretation Act 1978 shall apply to this Order as it applies to an Act of Parliament.
6. This Order is made on the 1st day of September 2022 and shall come into force on the 12th day of September 2022 and may be cited as the "City of Bradford Metropolitan District Council (Speed Limit) (No. 7) Order 2021".

**THE COMMON SEAL of CITY OF
BRADFORD METROPOLITAN DISTRICT
COUNCIL** was hereunto affixed


in the presence of:-



Authorised by the City Solicitor




101877A

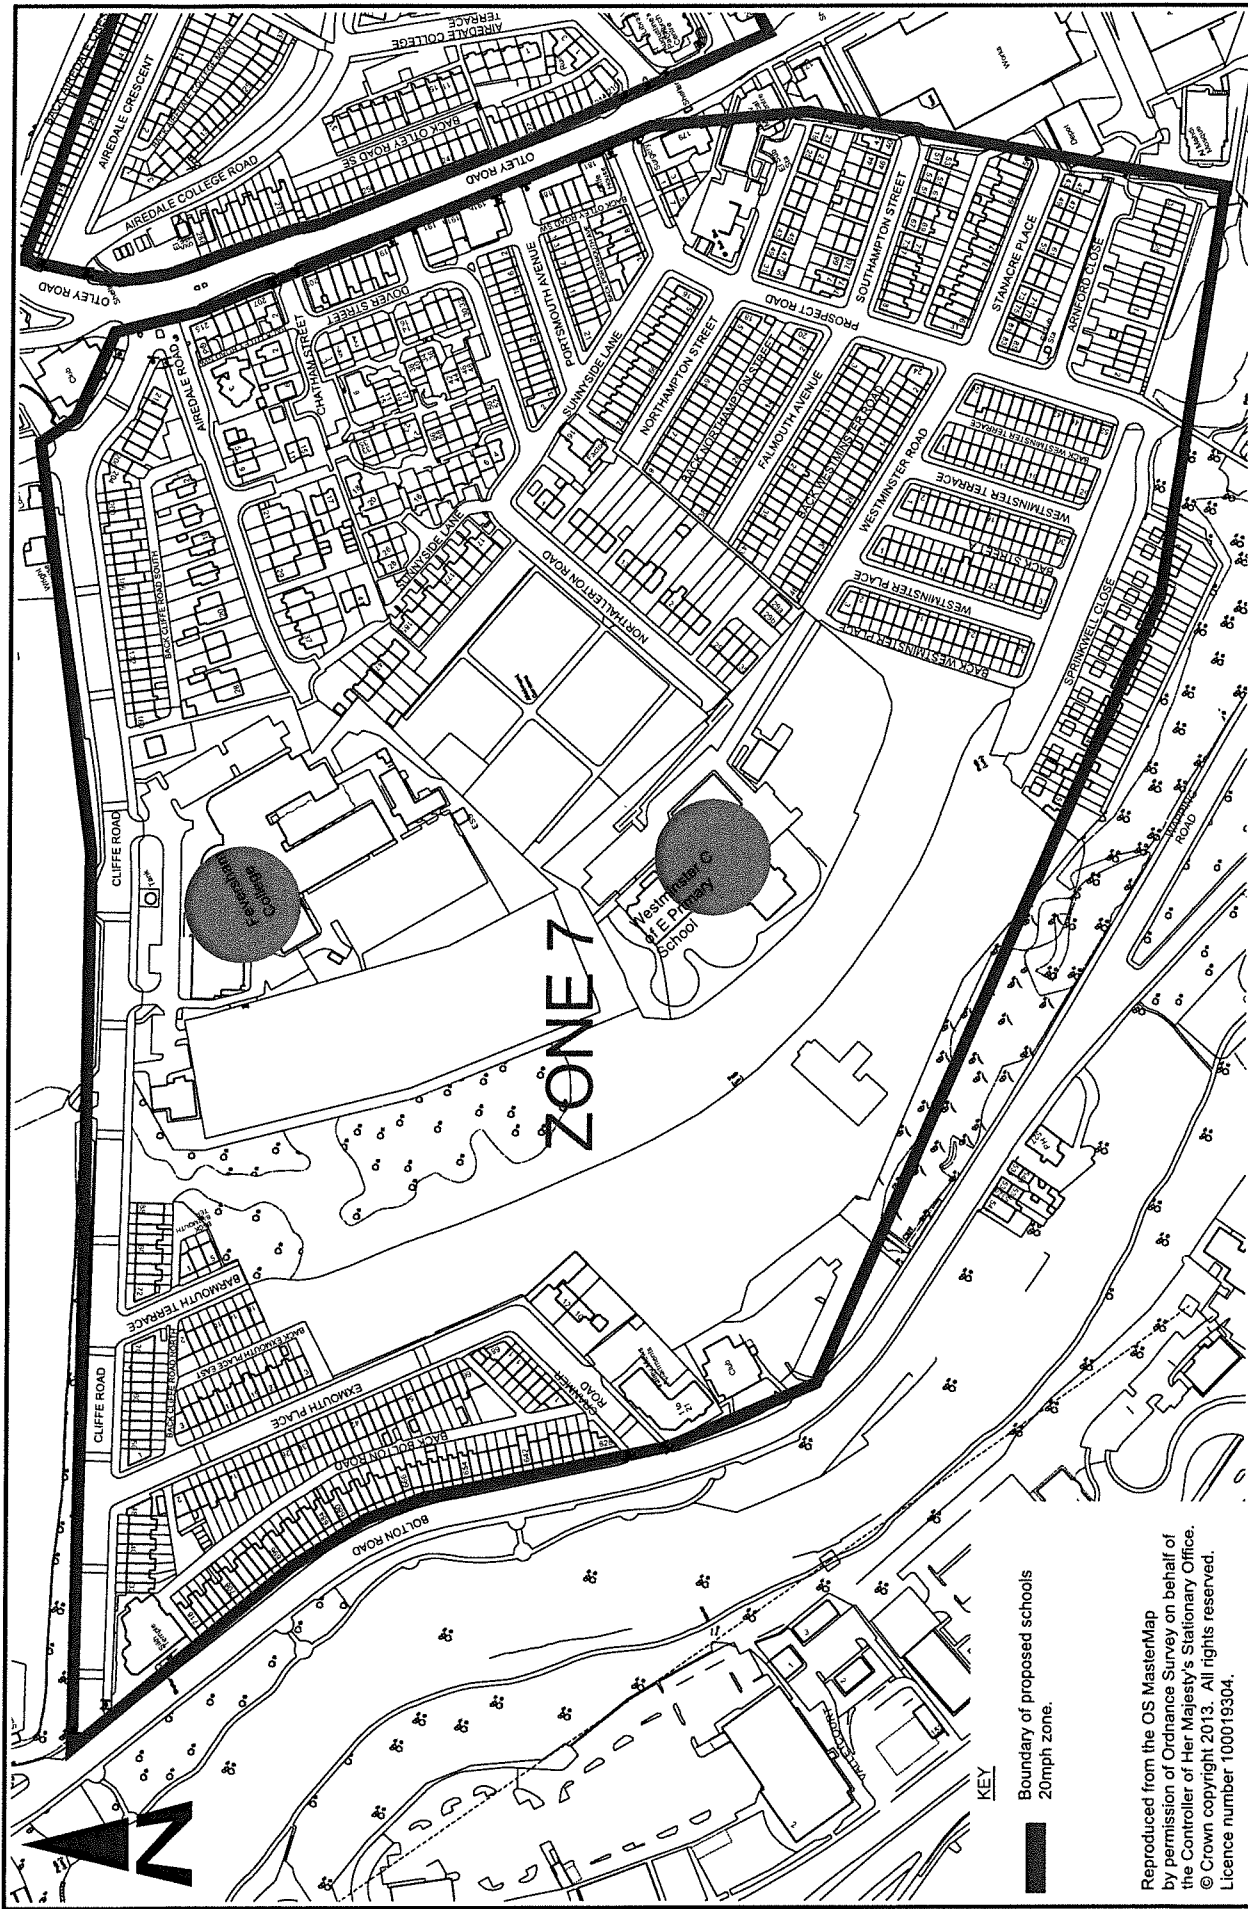

BRADFORD EAST CONSTITUENCY SCHOOLS 20mph ZONE		ZONE 7 BOUNDARY	
Project Planning, Transportation & Highways Service Traffic & Highways Unit	Client BRADFORD METROPOLITAN DISTRICT COUNCIL Department of Place Interim Strategic Director: Jason Longhurst	Drawing No. HS/TRSS/105012/CON-7A	Drawing No. HS/TRSS/105012/CON-7A
Date 20.04.21	Date 20.04.21	Approved Richard Galder B.Eng(Hons), L.Eng, MICE	Approved Richard Galder B.Eng(Hons), L.Eng, MICE
Ints A Original	Ints A Original	Checked N.T.S.	Checked N.T.S.
Date 20.04.21	Date 20.04.21	Drawn Richard Galder B.Eng(Hons), L.Eng, MICE	Drawn Richard Galder B.Eng(Hons), L.Eng, MICE

Reproduced from the OS MasterMap by permission of Ordnance Survey on behalf of the Controller of Her Majesty's Stationary Office. © Crown copyright 2013. All rights reserved. Licence number 100019304.

MSP

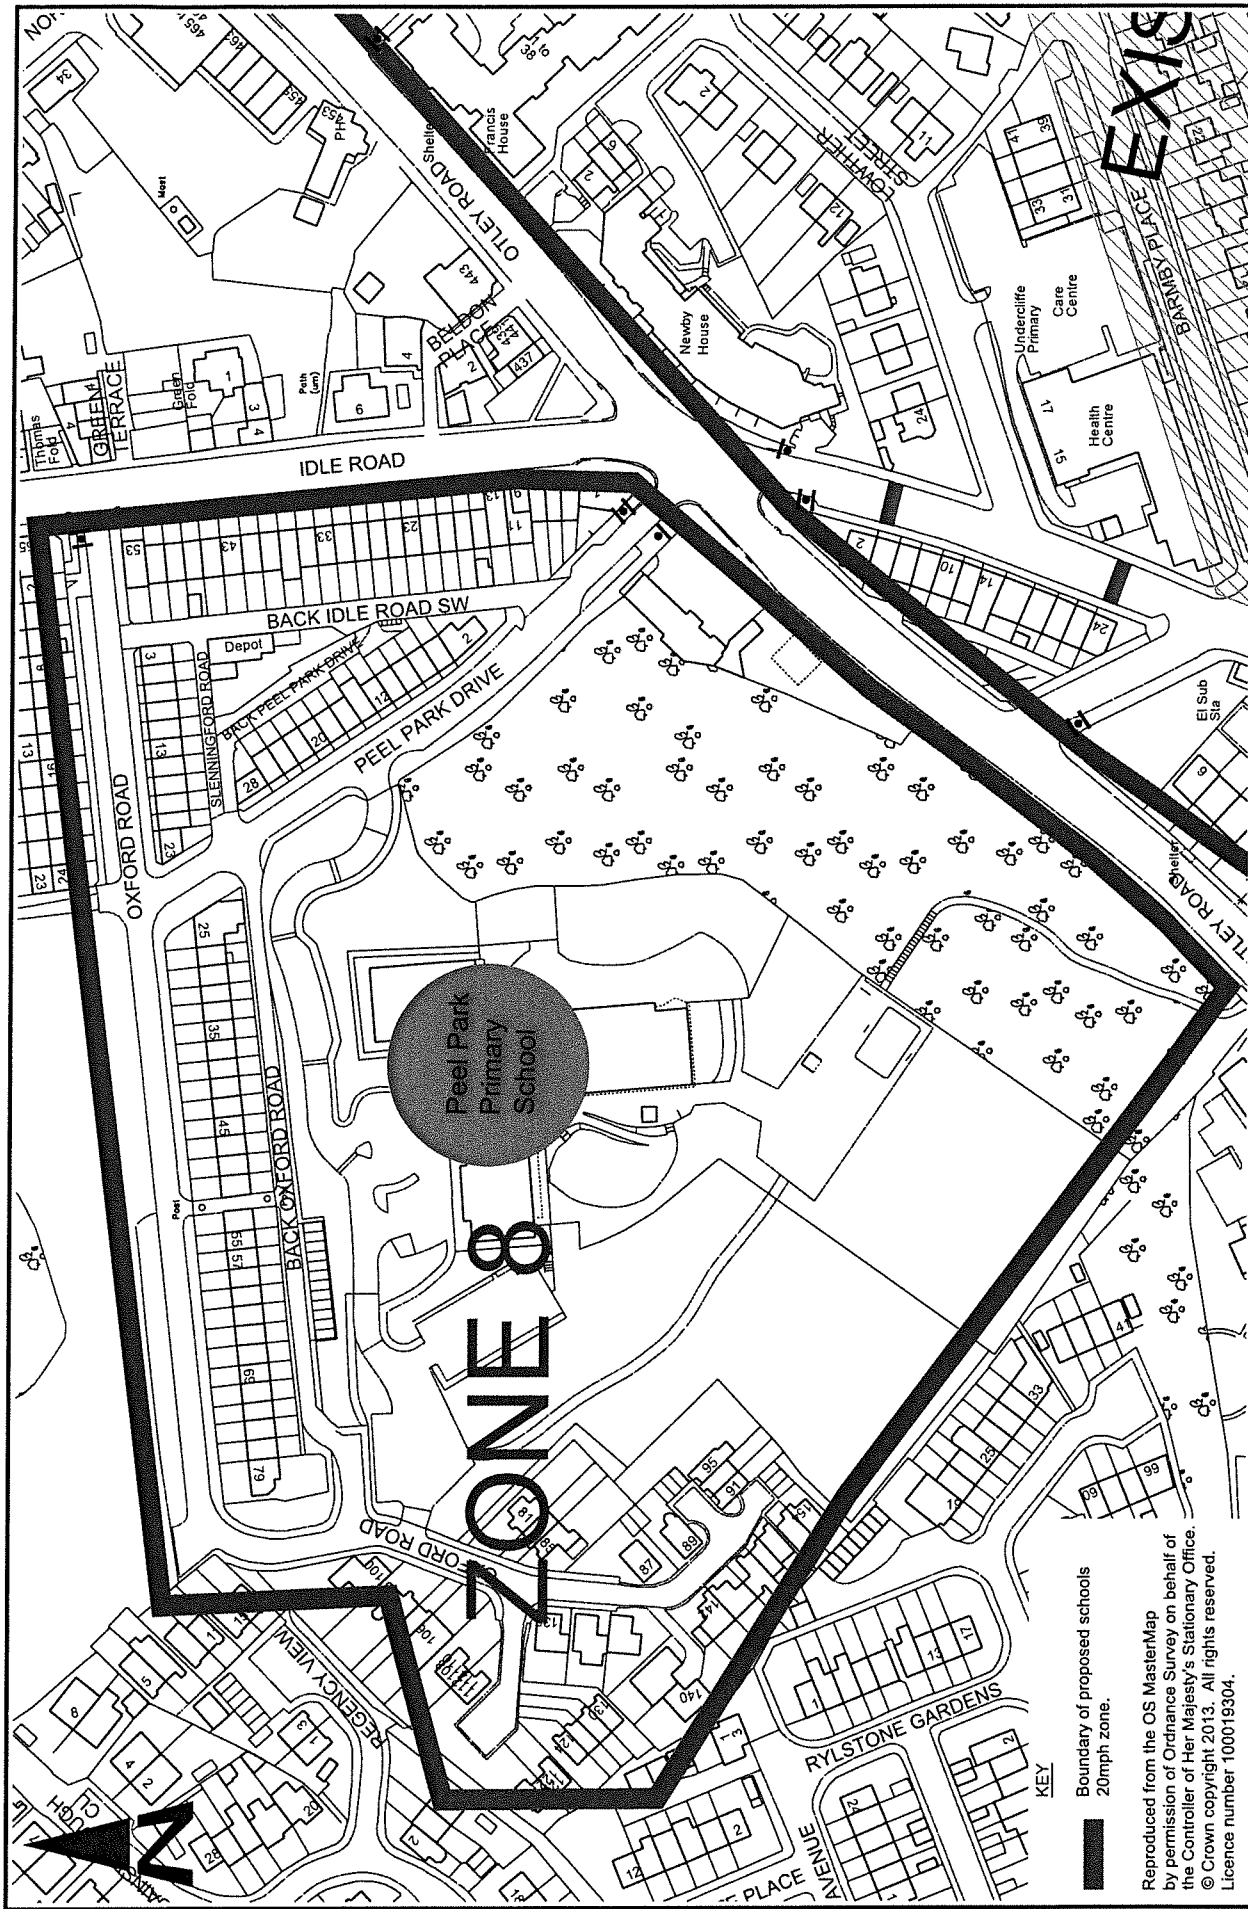

KEY
 Boundary of proposed schools
 20mph zone.

Reproduced from the OS MasterMap
 by permission of Ordnance Survey on behalf of
 the Controller of Her Majesty's Stationary Office.
 © Crown copyright 2013. All rights reserved.
 Licence number 100019304.


Project BRADFORD EAST CONSTITUENCY SCHOOLS 20mph ZONE		Zone 8 Boundary Drawing No. H5/TRSS/105012/CON-8A	
Drawn MAG	Checked MAG	Date 23.04.21	Drawing Date 23.04.21
Design MAG	Approved N.T.S.	Date 23.04.21	Drawing No.
A Original Revision	Engineer to Contract Richard Galdor B.Eng(Hons), I.Eng, MICE	Date 23.04.21	Drawing No.
City of Bradford METROPOLITAN DISTRICT COUNCIL Department of Place Interim Strategic Director: Jason Longhurst			

MSP




Reproduced from the OS MasterMap by permission of Ordnance Survey on behalf of the Controller of Her Majesty's Stationery Office. Crown copyright 2014. All Rights Reserved. Licence number 100045330.

KEY
 ■ Location of proposed round top humps.
 ■ Boundary of proposed schools 20mph zone.

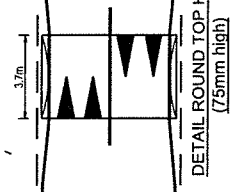

BRADFORD EAST CONSTITUENCY SCHOOLS 20mph ZONE		ZONE 9 BOUNDARY	
Project Planning, Transportation & Highways Services An EPIC Billings House 1000 Bradford BD1 1HX	Client City of Bradford METROPOLITAN DISTRICT COUNCIL Department of Place Interim Strategic Director: Jason Longhurst	Drawing No. HSTRSS/105012/CON-9A	Drawing No. HSTRSS/105012/CON-9A
Date 29.04.21	Date 29.04.21	Date 29.04.21	Date 29.04.21
Initials A Original	Initials MAG	Initials MAG	Initials MAG
Revision 1	Revision 1	Revision 1	Revision 1
Approved by Richard Galdier B.Eng(Hons), I.Eng, MICE	Approved by Richard Galdier B.Eng(Hons), I.Eng, MICE	Approved by Richard Galdier B.Eng(Hons), I.Eng, MICE	Approved by Richard Galdier B.Eng(Hons), I.Eng, MICE
N.T.S.	N.T.S.	N.T.S.	N.T.S.
Drawn by MAG	Drawn by MAG	Drawn by MAG	Drawn by MAG
Checked by N.T.S.	Checked by N.T.S.	Checked by N.T.S.	Checked by N.T.S.
Released by N.T.S.	Released by N.T.S.	Released by N.T.S.	Released by N.T.S.

MAD

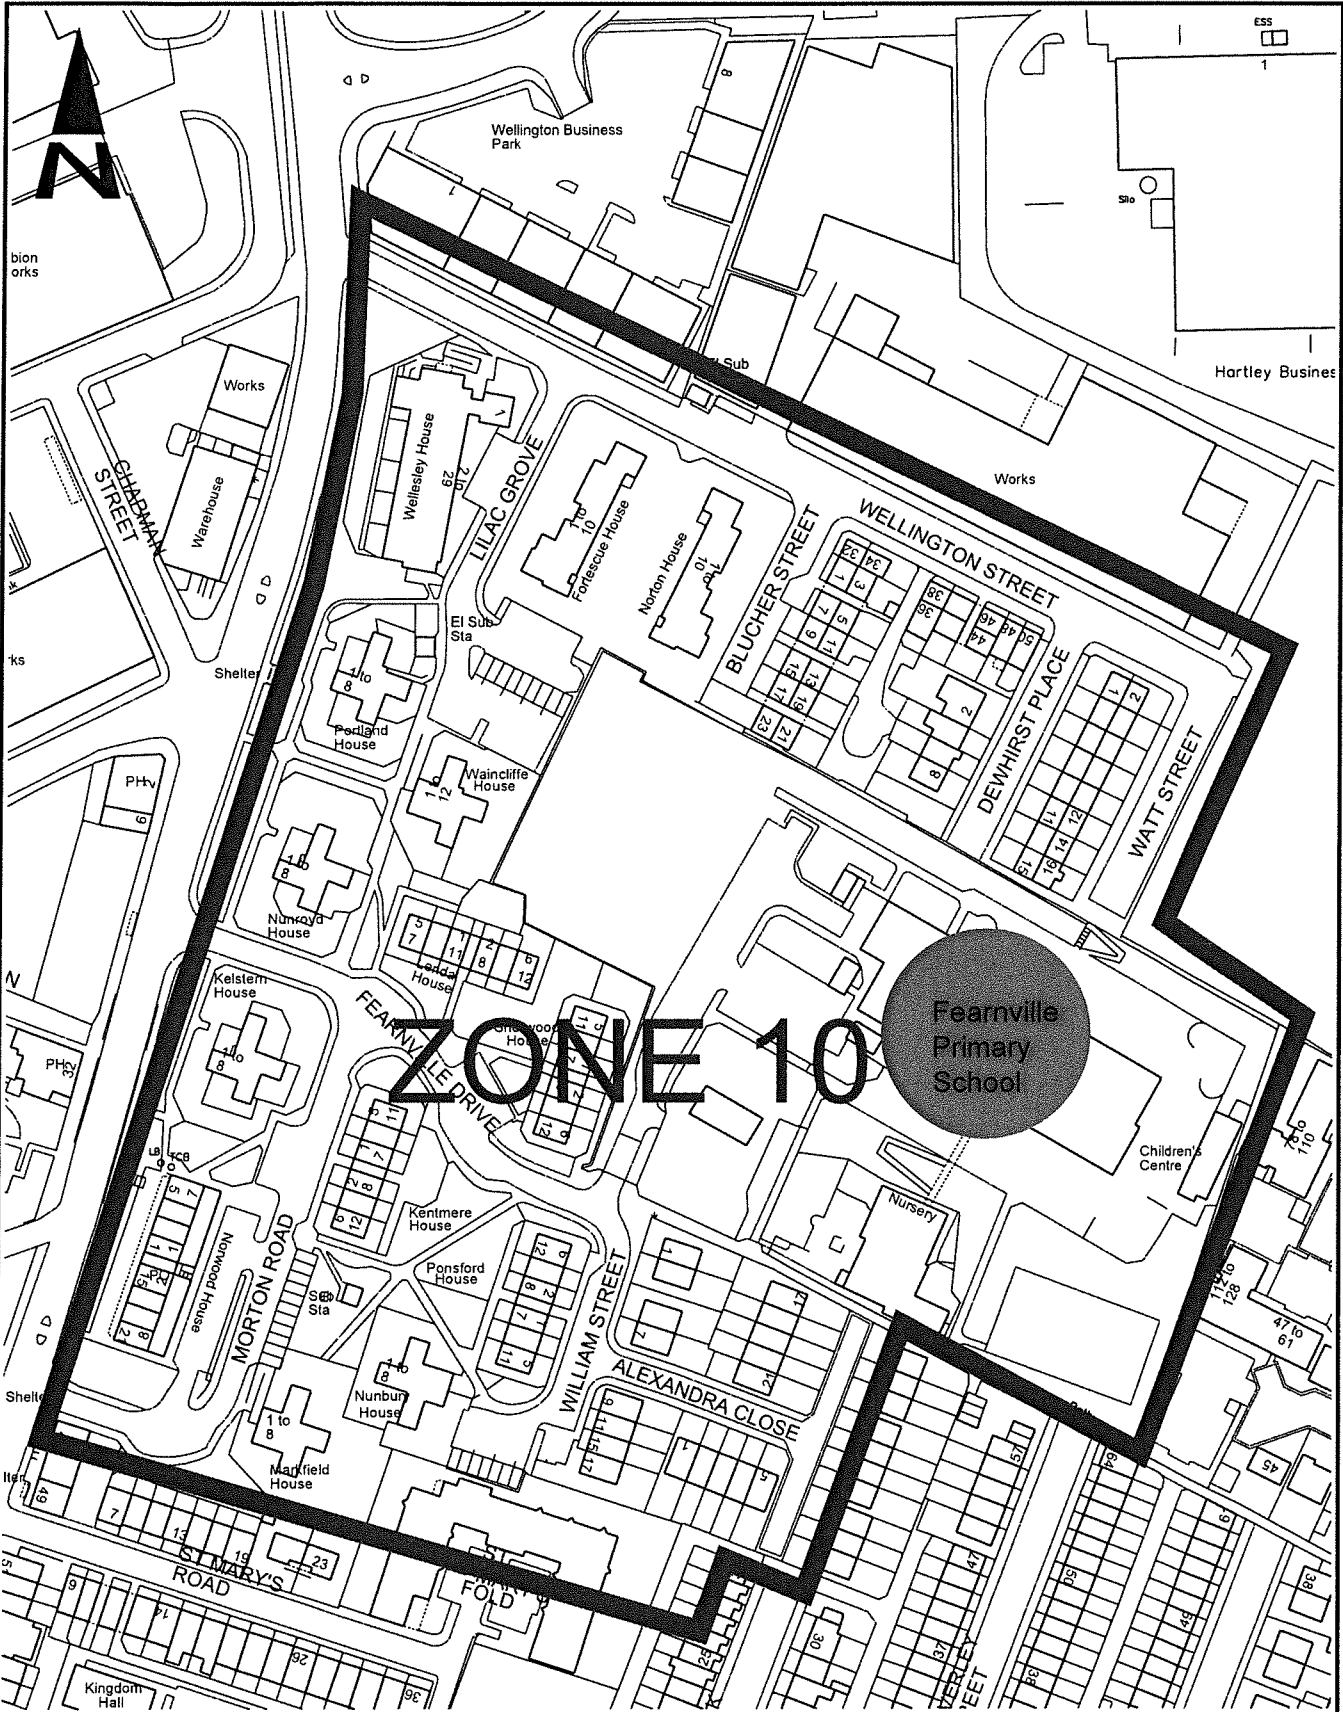

ZONE 10

Fearnville Primary School

KEY


Boundary of proposed schools 20mph zone.


Reproduced from the OS MasterMap by permission of Ordnance Survey on behalf of the Controller of Her Majesty's Stationary Office. © Crown copyright 2013. All rights reserved. Licence number 100019304.

<p>City of BRADFORD <small>BRADFORD METROPOLITAN DISTRICT COUNCIL</small> Department of Place Strategic Director, Jason Longhurst</p>	<p>Planning, Transportation and Highways Service Traffic & Highways Unit 4th Floor Bradford House High Street Bradford BD1 1TA</p>	<p>BRADFORD EAST CONSTITUENCY SCHOOLS 20mph ZONE</p>		<p>Drawn MAG</p>	<p>Checked MAG</p>	<p>Approved N.S.</p>	<p>Checked N.S.</p>	<p>Revised N.S.</p>	<p>Date</p>	<p>Drawing Title</p>
		<p>2 REVISION DETAILS</p>	<p>1 Original</p>	<p>MAG 20/06/21</p>	<p>20/06/21</p>	<p>Richard Golder B.Eng(Hons), I.Eng, MICE</p>	<p>Drawing No.</p>	<p>HS/TRSS/105012/CON-10A</p>		


MS



 Boundary of proposed schools 20mph zone.
 Reproduced from the OS MasterMap by permission of Ordnance Survey on behalf of the Controller of Her Majesty's Stationary Office. © Crown copyright 2013. All rights reserved. Licence number 100019304.

 CITY OF BRADFORD <small>METROPOLITAN DISTRICT</small> Department of Place Strategic Director: Jason Longhurst	Planning, Transportation and Highways Service Traffic & Highways Unit 4th Floor 100 Park Road Bradford BD1 1TA	BRADFORD EAST CONSTITUENCY SCHOOLS 20mph ZONE		Drawn: MAG Checked: MAG Approved: R.T.S. Date: 29.01.11	Drawn: MAG Checked: MAG Approved: R.T.S. Date: 29.01.11	Drawing Title: ZONE 11 BOUNDARY Drawing No: HS/TRSS/105012/CON-11A
	2 REVISION DETAILS		Prepared by: R.T.S. Date: 29.01.11	Checked by: R.T.S. Date: 29.01.11	Approved by: R.T.S. Date: 29.01.11	Drawing No: HS/TRSS/105012/CON-11A
	A Original		Prepared by: R.T.S. Date: 29.01.11	Checked by: R.T.S. Date: 29.01.11	Approved by: R.T.S. Date: 29.01.11	Drawing No: HS/TRSS/105012/CON-11A
	R Revision		Prepared by: R.T.S. Date: 29.01.11	Checked by: R.T.S. Date: 29.01.11	Approved by: R.T.S. Date: 29.01.11	Drawing No: HS/TRSS/105012/CON-11A

MSA

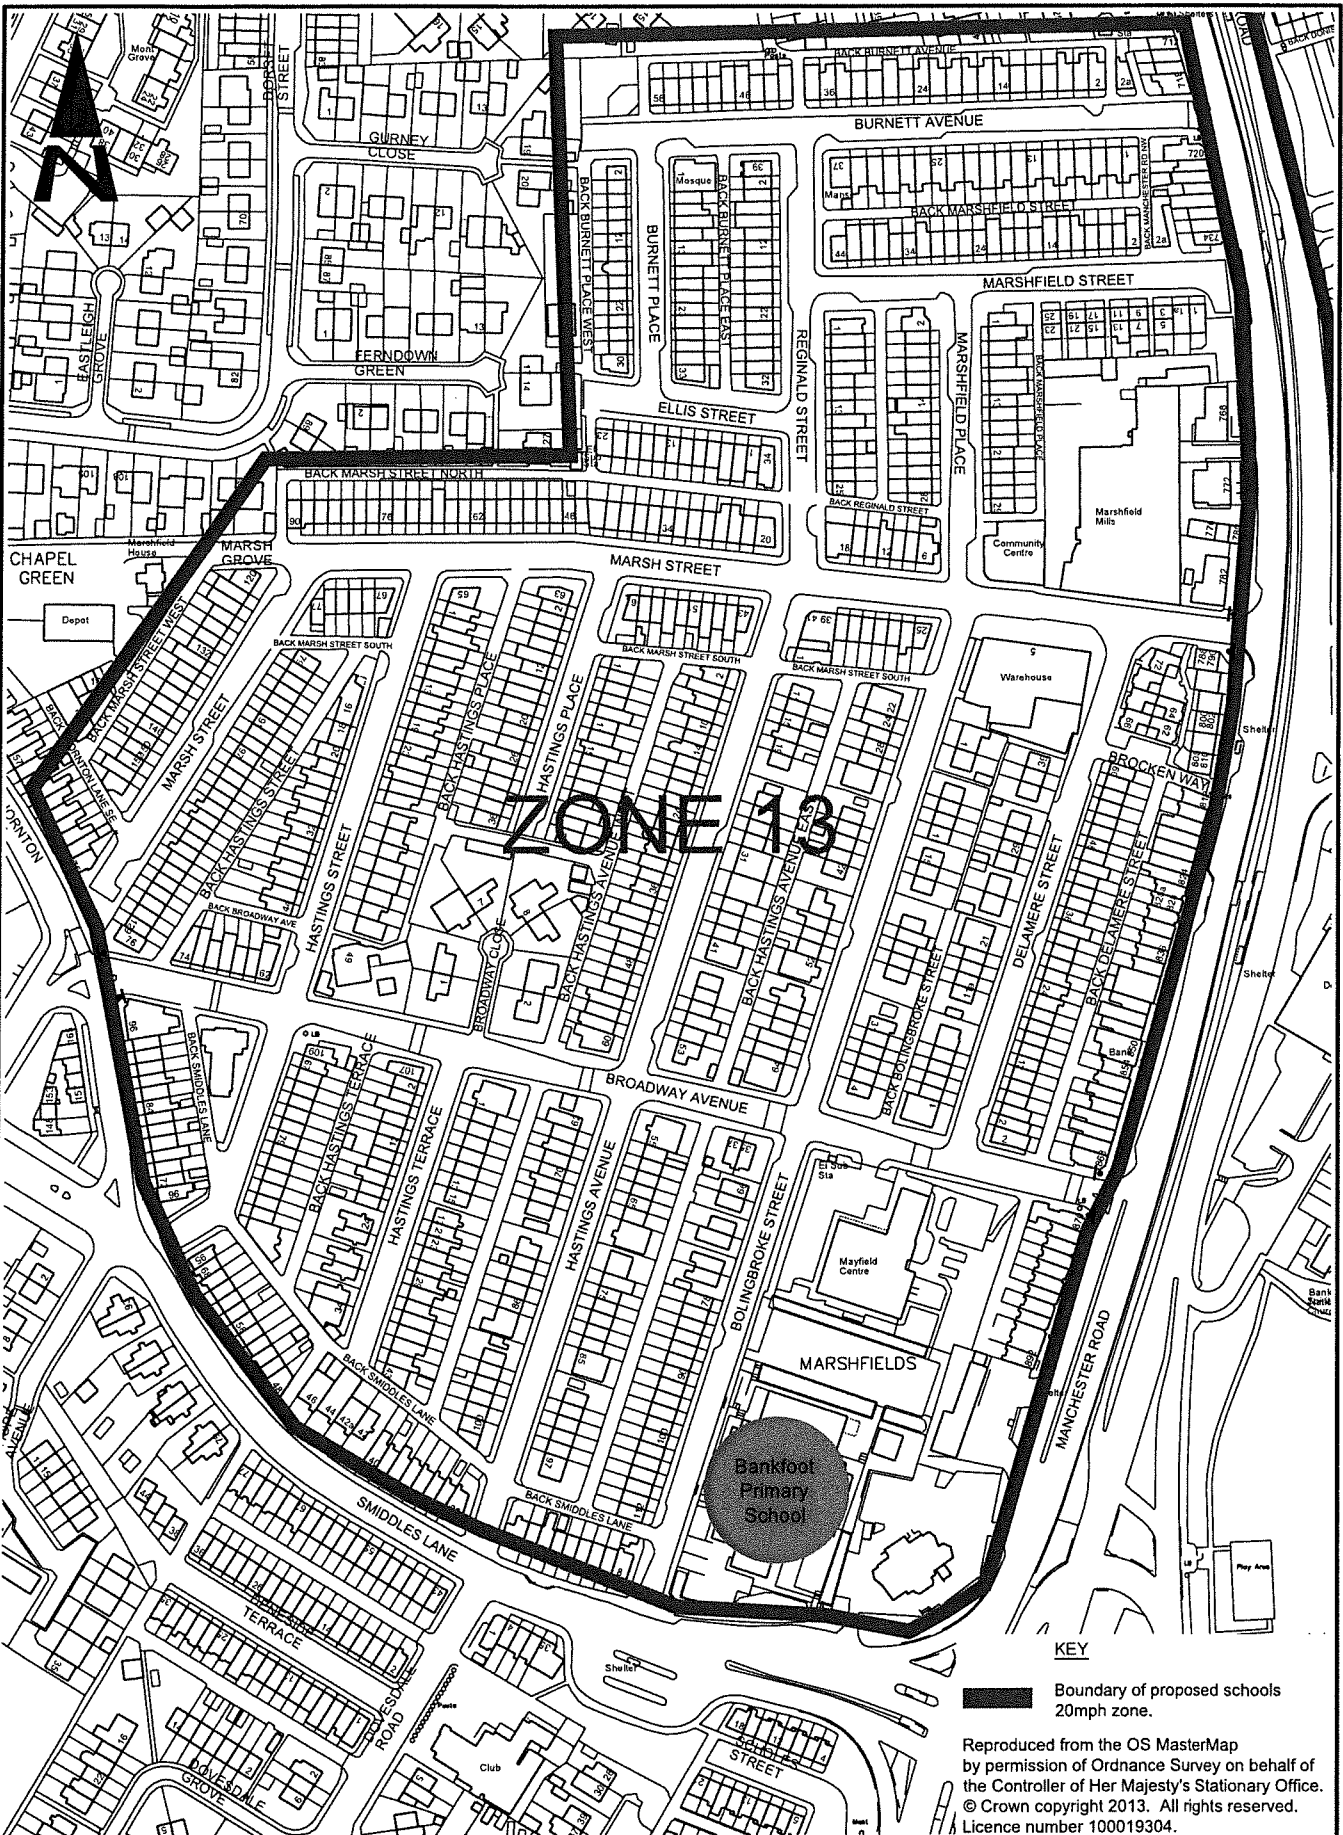

ZONE 13

KEY

Boundary of proposed schools 20mph zone.

Reproduced from the OS MasterMap by permission of Ordnance Survey on behalf of the Controller of Her Majesty's Stationary Office. © Crown copyright 2013. All rights reserved. Licence number 100019304.

MS

SCHEDULE

Lengths of Roads in the Bradford East Constituency Schools 20 mph Zones

Zone	Road Name	Length of Road
Zone 7		
Dwg: HS/TRSS/105012/CON-7A	Airedale Road	Whole length
	Arnford Close	Whole length
	Back Barmouth Terrace	Whole length
	Back Bolton Road	Whole length
	Back Cliffe Road North	Whole length
	Back Cliffe Road South	Whole length
	Back Exmouth Place East	Whole length
	Back Northampton Street	Whole length
	Back Otley Road Nw	Whole length
	Back Otley Road Sw	Whole length
	Back Portsmouth Avenue	Whole length
	Back Westminster Place	Whole length
	Back Westminster Road	Whole length
	Back Westminster Terrace	Whole length
	Barmouth Terrace	Whole length
	Chatham Street	Whole length
	Cliffe Road	Whole length
	Cranmer Road	Whole length
	Dover Street	Whole length
	Exmouth Place	Whole length
	Falmouth Avenue	Whole length
	Northallerton Road	Whole length
	Northampton Street	Whole length
	Portsmouth Avenue	Whole length
	Prospect Road	Whole length
	Southampton Street	Whole length
	Spinkwell Close	Whole length
	Stanacre Place	Whole length
	Sunny Side Lane	Whole length
	Westminster Place	Whole length
	Westminster Road	Whole length
	Westminster Terrace	Whole length
Dwg: HS/TRSS/105012/CON-8A	Back Idle Road Sw	Whole length
	Back Oxford Road	Whole length
	Back Peel Park Drive	Whole length
	Oxford Road	Whole length

Zone	Road Name	Length of Road
	Peel Park Drive	Whole length
	Slenningford Road	Whole length
Zone 9		
Dwg: HS/TRSS/105012/CON-9A	Airedale College Road	Whole length
	Airedale College Terrace	Whole length
	Airedale Crescent	Whole length
	Back Airedale College Mount	Whole length
	Back Airedale Crescent	Whole length
	Back Beech Grove	Whole length
	Back Beech Terrace	Whole length
	Back Fernbank Road	Whole length
	Back Hatfield Road	Whole length
	Back Heath Road North	Whole length
	Back Hinchcliffe Street East	Whole length
	Back Hinchcliffe Street West	Whole length
	Back Hustler Street North	Whole length
	Back Hustler Street South	Whole length
	Back Newlands Place	Whole length
	Back Otley Road Se	Whole length
	Back Pollard Lane South	Whole length
	Back Undercliffe Street	Whole length
	Beech Crescent	Whole length
	Beech Grove	Whole length
	Beech Terrace	Whole length
	Fernbank Road	Whole length
	Harvest Mews	Whole length
	Hatfield Road	Whole length
	Heath Road	Whole length
	Hinchcliffe Street	Whole length
	Hustler Street	Whole length
	Lowther Street	Whole length
	Mildred Street	Whole length
Zone 9 Continued....	Mint Street	Whole length
	Moor View Drive	Whole length
	Newlands Place	Whole length
	Pollard Lane	Whole length
	Primary Way	Whole length

Zone	Road Name	Length of Road
	Quaker Street	Whole length
	Roger Court	Whole length
	St Augustines Terrace	Whole length
	The Lawns	Whole length
	Undercliffe Lane	Whole length
	Undercliffe Old Road	Whole length
	Undercliffe Street	Whole length
Zone 10		
Dwg: HS/TRSS/105012/CON-10A	Dewhirst Place	Whole length
	Blucher Street	Whole length
	Fearnville Drive	Whole length
	Watt Street	Whole length
	Alexandra Close	Whole length
	Wellington Street	Whole length
	William Street	Whole length
	Lilac Grove	Whole length
	Morton Road	Whole length
Zone 11		
Dwg: HS/TRSS/105012/CON-11A	Arum Street	Whole length
	Barton Street	Whole length
	Basil Street	Whole length
	Crossley Drive	Whole length
	Darwin Street	Whole length
	Dawnay Road	Whole length
	Exe Street	Whole length
	Floyd Street	Whole length
	Gondal Court	Whole length
	Kettlewell Drive	Whole length
	Melba Road	Whole length
	Nene Street	Whole length
	Powell Avenue	Whole length
	Quaker Lane	Whole length
	Ringwood Road	Whole length
	Rufus Street	Whole length
	Russell Drive	Whole length
	Sage Street	Whole length
	Seldon Street	Whole length
Zone 11 Continued...	Tamar Street	Whole length
	Tees Street	Whole length
	Tern Street	Whole length
Zone 12		

Zone	Road Name	Length of Road
Dwg: HS/TRSS/105012/CON-12A	Back Baxandall Street	Whole length
	Back Boynton Street East	Whole length
	Back Boynton Terrace	Whole length
	Back Donisthorpe Street South	Whole length
	Back Loughrigg Street	Whole length
	Back Newton Street Ne	Whole length
	Back Newton Street Se	Whole length
	Back Ryan Street East	Whole length
	Back Ryan Street Nw	Whole length
	Back Ryan Street Sw	Whole length
	Back St Stephens Terrace North	Whole length
	Back St Stephens Terrace South	Whole length
	Baxandall Street	Whole length
	Bowling Old Lane	From Newton Street to St Stephen's Road
	Boynton Street	Whole length
	Boynton Terrace	Whole length
	Coates Street	Whole length
	Coates Terrace	Whole length
	Cotewall Road	Whole length
	Defarge Court	Whole length
	Donisthorpe Street	Whole length
	Hillcote Drive	Whole length
	Loughrigg Street	Whole length
	Low Well Road	Whole length
	Megna Way	Whole length

CITY OF BRADFORD METROPOLITAN DISTRICT COUNCIL

ROAD TRAFFIC REGULATION ACT 1984

(SPEED LIMIT) (NO. 7) ORDER 2021

BRADFORD EAST CONSTITUENCY SCHOOLS 20MPH ZONES

SEALED: 1st September 2022

OPERATIVE: 12th September 2022

REFERENCE: CORP/PCD/AHK/410157

Interim Head of Legal & Governance
City of Bradford Metropolitan District Council
City Hall
Bradford
West Yorkshire
BD1 1HY