


Land off Elliot Street, Silsden - ARN00275

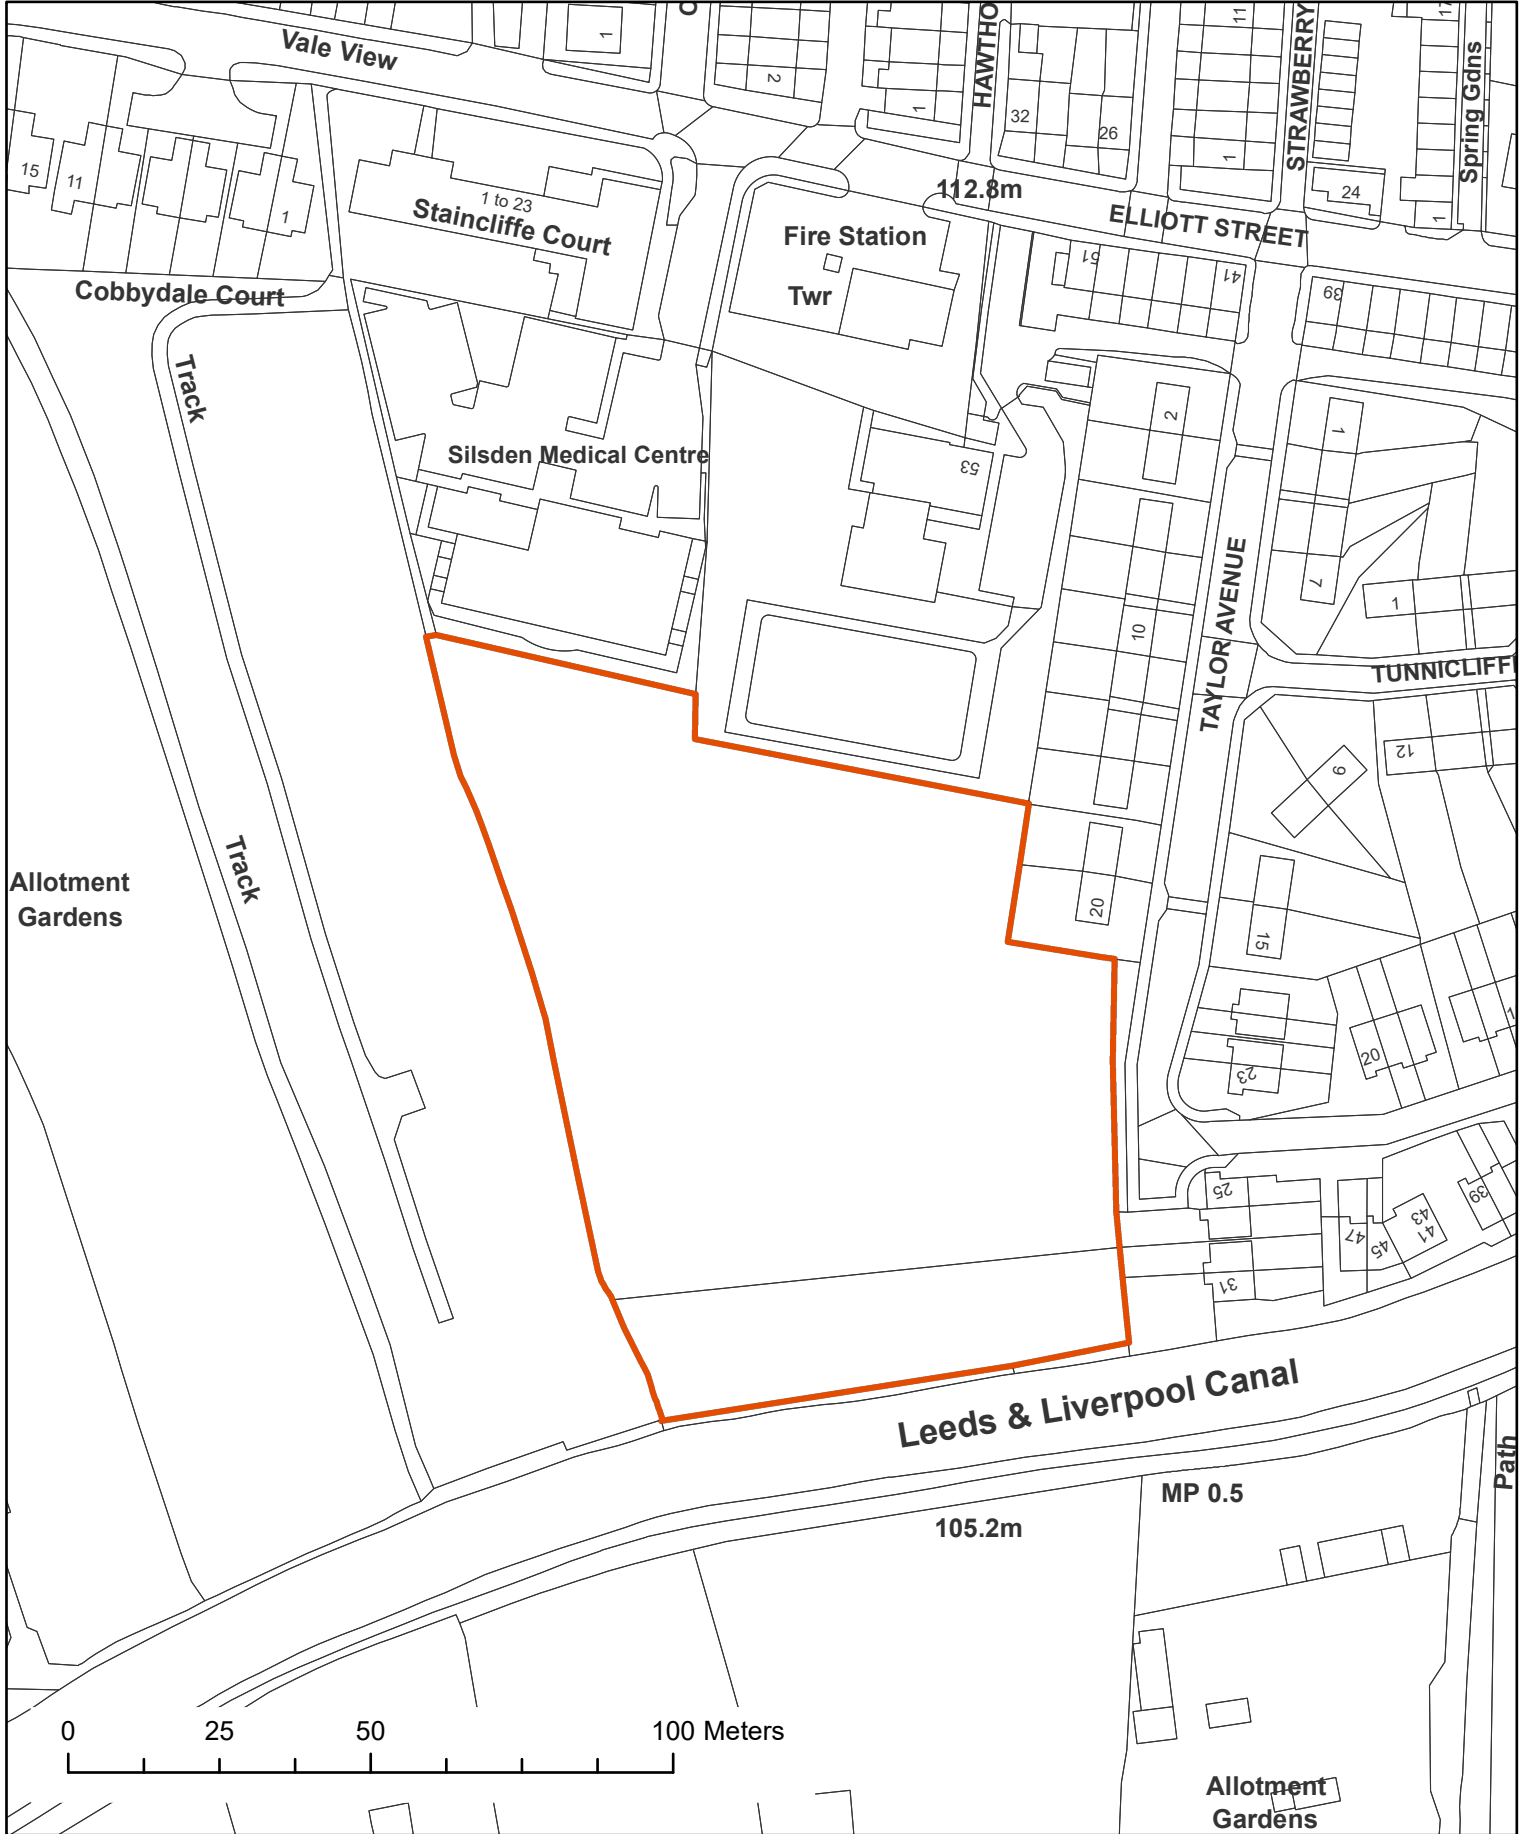

OS grid:
SE0346
Post code:
BD20 0DQ

Scale at A4: 1:1,250

Plan Number: 144
Version: 1
Officer: KRL
Case Officer: AR

Date: 23/09/2022 15:29

© Crown copyright and database rights 2020 Ordnance Survey
0100019304



Corporate Resources

Estates & Property

1st Floor Argus Chambers