

**CITY OF BRADFORD METROPOLITAN DISTRICT COUNCIL
SECTION 90C HIGHWAYS ACT 1980
CONSTRUCTION OF ROAD HUMPS
105392 VICTORIA ROAD AND STONY LANE, BRADFORD**

Notice is hereby given pursuant to Section 90C of the Highways Act 1980 that City of Bradford Metropolitan District Council proposes to construct road humps under its powers contained in the Highways Act 1980 on Victoria Road and Stony Lane, Bradford. The Locations, Nature and Dimensions of the proposed road humps will be as follows: -


Road	Location	Type of Feature	Total Number	Dimensions
Victoria Road	Adjacent to properties: N ^o . 43	Blacktop cushions	2	1.9m wide 1.9m long 75mm high
Victoria Road	Adjacent to properties: N ^o . 29	Blacktop plateau	1	75mm high 9m wide 9m long
Stony Lane	Adjacent to properties: No. 59	Blacktop cushions	2	1.9m wide 1.9m long 75mm high

A copy of Drawing Number:- HS/TRSS/105392/CON-1A showing the affected roads may be examined during normal office hours at the Customer Services Reception, Ground Floor, City Hall, Bradford, BD1 1HY or on the Council's website at <https://www.bradford.gov.uk/transport-and-travel/highways/traffic-calming-and-pedestrian-crossings> or obtained from Shahid Aziz, Engineer - Traffic & Road Safety South, Planning, Transportation & Highways by telephone on 01274 435722 or by email shahid.aziz@bradford.gov.uk Quoting reference number HS/TRSS/105392/CON-1A.

If you wish to object to the proposed road humps you should send the grounds for your objection in writing either by post to the address below or by e-mail to legalobjections@bradford.gov.uk to be received no later than 12 noon on Friday 9th December 2022 quoting reference:- CORP/PCD/412629.

Dated: 17th November 2022

Director of Legal and Governance
Legal and Democratic Services
City of Bradford Metropolitan District Council
City Hall
BRADFORD
BD1 1 HY

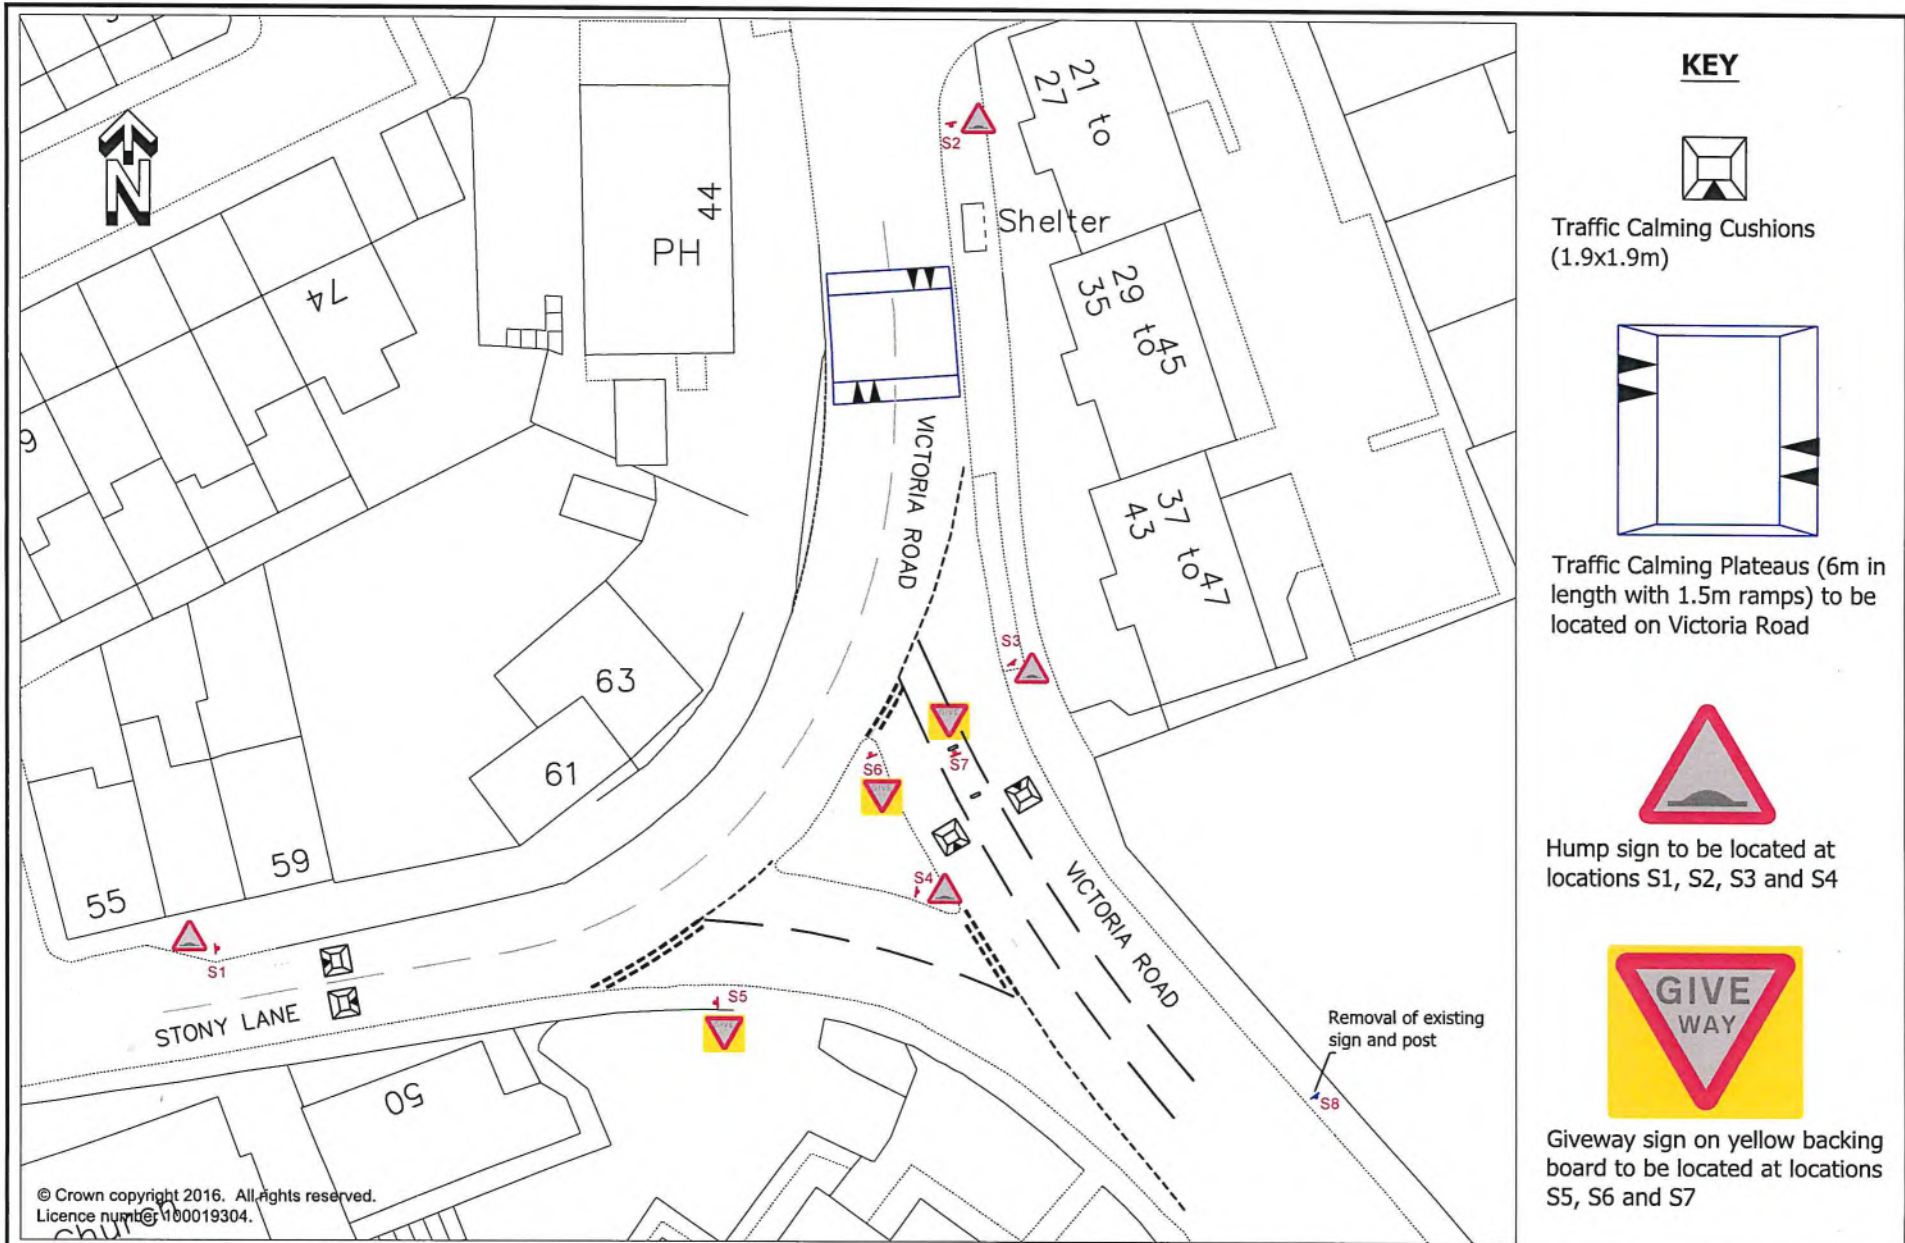

© Crown copyright 2016. All rights reserved.
Licence number 100019304.



Department of
Planning, Transportation & Highways Service
Traffic & Highways Unit
4th Floor
Brunnens House
Hall Ings
Bradford
BD1 1HX

Project
**Victoria Rd - Stony Lane
Junction Improvements**

Client

Design	Drawn	Checked	Released
Scale(s) @ A3	Approved	Date	
Engineer in Contract	Richard Gelder B.Eng(Hons), I.Eng, MICE		
Revision	Ints	Date	

Design Title	CONSULTATION PLAN		
Drawing No.	HS/TRSS/105399/CON-1A		