

**CITY OF BRADFORD METROPOLITAN DISTRICT COUNCIL
(WAITING LOADING AND PARKING)(CONSOLIDATION)
(AMENDMENT NO *) ORDER 202***

105333 BRADFORD EAST AREA 22/23

NOTICE is hereby given that City of Bradford Metropolitan District Council proposes to make the above Order under their powers contained in the Road Traffic Regulation Act 1984 the general effect of which will be to introduce the following: -

- I. **'NO WAITING AT ANY TIME'** on a length of Idle Road; Peel Court, Lister Lane; Airedale Road and Otley Road; Heap Street, off Barkerend Road; Albion Road and Howgate Junction; Longlands; Cavendish Road and Hall Road; Albert Street and Bradford Road; Laurel Street and Gibson Street; Steadman Terrace; Steadman Street and Leeds Road; Westfield Lane; Ivy House Road and Chase Way; Delverne Grove and Moorside Road; Moorside Road and Loxley Close; Moorside Road and Musgrave Road; Wensleydale Road and Leeds Road.
- II. Extension of **'NO WAITING AT ANYTIME'** on Apperley Road by 18 metres.
- III. Extension of **'NO WAITING AT ANYTIME'** on Amberley Street and Leeds Road by 5 metres.
- IV. Replace **'KEEP CLEAR'** with **'NO WAITING AT ANY TIME'** on a length of Pollard Lane and Rear of Barmby Road.

A copy of the draft Order together with a map showing the affected roads and the Statement of Reasons for proposing to make the Order may be examined during normal office hours at the Customer Services Reception, Ground Floor, City Hall, Bradford BD1 1HY or examined on the council web site at <https://www.bradford.gov.uk/transport-and-travel/highways/traffic-regulation-order> or obtained from Martin Adams, Planning, Transportation and Highways by telephone on 01274 435562 or by email Martin.Adams@bradford.gov.uk quoting reference number HS/TRSS/105333/CON-1A-25A.

If you wish to object to the proposed Order you should send the grounds for your objection in writing either by post to the address below or by e-mail to legalobjections@bradford.gov.uk to be received no later than 12 noon on Friday 17th February 2023 quoting reference:- CORP/PCD/AK/412465.

Dated this 26th day of January 2023

Director of Legal and Governance
Legal and Democratic Services
City of Bradford Metropolitan District Council
City Hall
Bradford
BD1 1HY

CITY OF BRADFORD METROPOLITAN DISTRICT COUNCIL

**(WAITING LOADING AND PARKING) (CONSOLIDATION)
(AMENDMENT NO. **) ORDER**

VARIOUS LOCATIONS IN THE BRADFORD EAST CONSTITUENCY

STATEMENT OF REASONS FOR PROPOSING TO MAKE THE ORDER

City of Bradford Metropolitan District Council has received a number of requests to amend, add or remove waiting restrictions at various locations throughout the Bradford East Area Constituency.

The proposed Traffic Regulation Order will introduce waiting restrictions at a number of locations identified to improve road safety and assist the passage of traffic. The proposals are also designed to improve traffic management generally.

The proposals are shown in detail on the attached drawings.

The Council considers it expedient to make this Order:-

- i. for facilitating the passage on the road of any class of traffic (including pedestrians);
- ii. for preserving or improving the amenities of the area through which the road runs; and
- iii. for avoiding danger to persons or other traffic using the road or any other road or for preventing the likelihood of any such danger arising.

**CITY OF BRADFORD METROPOLITAN DISTRICT COUNCIL
(WAITING LOADING AND PARKING) (CONSOLIDATION)
(AMENDMENT NO.*) ORDER 201***

105333 BRADFORD EAST AREA 22/23

The City of Bradford Metropolitan District Council in exercise of its powers under Sections 1, 2, 4, 32, 35, 45, 46, 47, 49 and Part IV of Schedule 9 to the Road Traffic Regulation Act 1984 hereinafter referred to as “the Act of 1984” and of all other enabling powers and after consultation with the Chief Officer of Police in accordance with Part III of Schedule 9 to the Act of 1984 and Part 6 of the Traffic Management Act 2004 “the Act of 2004” and with those persons and organisations specified in the Local Authorities’ Traffic Orders (Procedure) (England and Wales) Regulations 1996 hereby makes the following Order:

1. In this Order, the expression “enactment” means any enactment, whether public general or local, and includes any order, byelaw, rule, regulation scheme or other instrument having effect by virtue of an enactment as amended, applied, consolidated, re-enacted by or as having effect by virtue of any subsequent enactment.
2. Without prejudice to the validity of anything done or to any liability incurred in respect of any act or omission before the coming into operation of this Order, the City of Bradford Metropolitan District Council (Waiting, Loading and Parking) (Consolidation) Order 2015 hereinafter referred to as “the Consolidation Order” shall have effect as though:
 - (a) for the tiles in Schedule 1 to that Order numbered * and * there were substituted the tiles similarly numbered and set out in Schedule 1 to this Order.
3. Designation of Restrictions and application of the Consolidation Order
 - (a) Each area on a highway comprising the length of carriageway of a street specified in Schedule 1 to this Order as a waiting restriction, loading restriction, clearway, school entrance marking, loading bay or parking place is hereby designated as a waiting restriction, loading restriction, clearway, school entrance marking, loading bay or parking place.
 - (b) The provisions of the Consolidation Order shall apply to any area designated as a waiting restriction, loading restriction, clearway, school entrance marking, loading bay or parking place by this Order, as if in those provisions any reference to a waiting restriction, loading restriction, clearway, school entrance marking, loading bay or parking place included a reference to an area designated as a waiting restriction, loading restriction, clearway, school entrance marking, loading bay or parking place by this Order and as if any reference to Schedule 1 or 2 to the Consolidation Order included a reference to Schedule 1 or 2 to this Order.
4. Installation of restrictions and placing of traffic signs, where applicable:

The Council shall:

- (a) Install and maintain in proper working order at least one ticket parking meter in such a position as they think fit in or in the vicinity of the parking place referred to in Schedule 1 to this Order;
- (b) place and maintain traffic signs indicating the limits of each waiting restriction, loading restriction, clearway, school entrance marking, loading bay or parking place;
- (c) place and maintain in or in the vicinity of each waiting restriction, loading restriction, clearway, school entrance marking, loading bay or parking place referred to in Schedule 1 to this Order, traffic signs indicating that such parking place may be used during the permitted hours for the leaving only of vehicles specified in Articles 3, 4, 5, 6, 7 or 14 of the Consolidation Order; and
- (d) carry out such other work as is reasonably required by the Consolidation Order or by this Order for the purposes of the satisfactory operation of a waiting restriction, loading restriction, clearway, school entrance marking, loading bay or parking place designated by this Order.

This Order is made on the * day of * 202* and shall come into force on the * day of * 202* and may be cited as the City of Bradford Metropolitan District Council (Waiting, Loading and Parking) (Consolidation) (Amendment No. **) Order 202*.

THE COMMON SEAL of **CITY OF
BRADFORD METROPOLITAN DISTRICT
COUNCIL** was hereunto affixed
in the presence of:

Authorised by the
Director of Legal and Governance

EXISTING DOUBLE YELLOW LINES TO REMAIN



393
395

APPERLEY ROAD

Pavilken

Pumpin
Station

Playing Field

PROPOSED NO WAITING SATURDAY & SUNDAY
8AM TO 6PM

Allotment

© Crown copyright 2013.
All rights reserved.
License number 1000193004.



City of
BRADFORD
METROPOLITAN DISTRICT COUNCIL
Department of Place
Strategic Director: Jason Longhurst

Overseas
Planning, Transportation & Highways Service
Traffic & Highways Unit
Bradford House
Hallgate
Bradford
BD1 1TR


Project
BRADFORD EAST AREA WIDE TRO 22-23
APPERLEY ROAD, IDLE
Client
IDLE & THACKLEY

Initials	Date	Revision
A	Original	1

Design
Scale: 1:500 @ A3
Engineer to Contract
Richard Gelder B.Eng(Trans), I.Eng, MICE


Released
Date

Drawing Title
PROPOSED TRAFFIC REGULATION ORDER
Drawing No.
HS/TRSS/105333/CON-1A

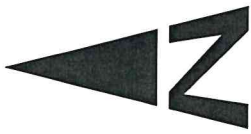


© Crown copyright 2014.
 All rights reserved.
 Licence number 100019304.

 City of BRADFORD METROPOLITAN DISTRICT COUNCIL Department of Place Strategic Director: Jason Longhurst	Planning, Transportation & Highways Service Traffic & Highways Unit 4th Floor Hall Road Bradford BD1 1HK	Project BRADFORD EAST-AREA WIDE TRO 22-23 APPERLEY ROAD, IDLE	Client [Blank]	Drawing Title PROPOSED TRAFFIC REGULATION ORDER	Drawing No. HS/TRSS/105333/CON-2A
	Design Scale 1:10 @ A3 Engineer in Charge Richard Geller B.Eng(Hons), I.Eng, MICE	Drawn Approved	Checked Date	Released Date	Drawing Title PROPOSED TRAFFIC REGULATION ORDER
A Original Revision	[Blank] [Blank]	[Blank] [Blank]	[Blank] [Blank]	[Blank] [Blank]	[Blank] [Blank]

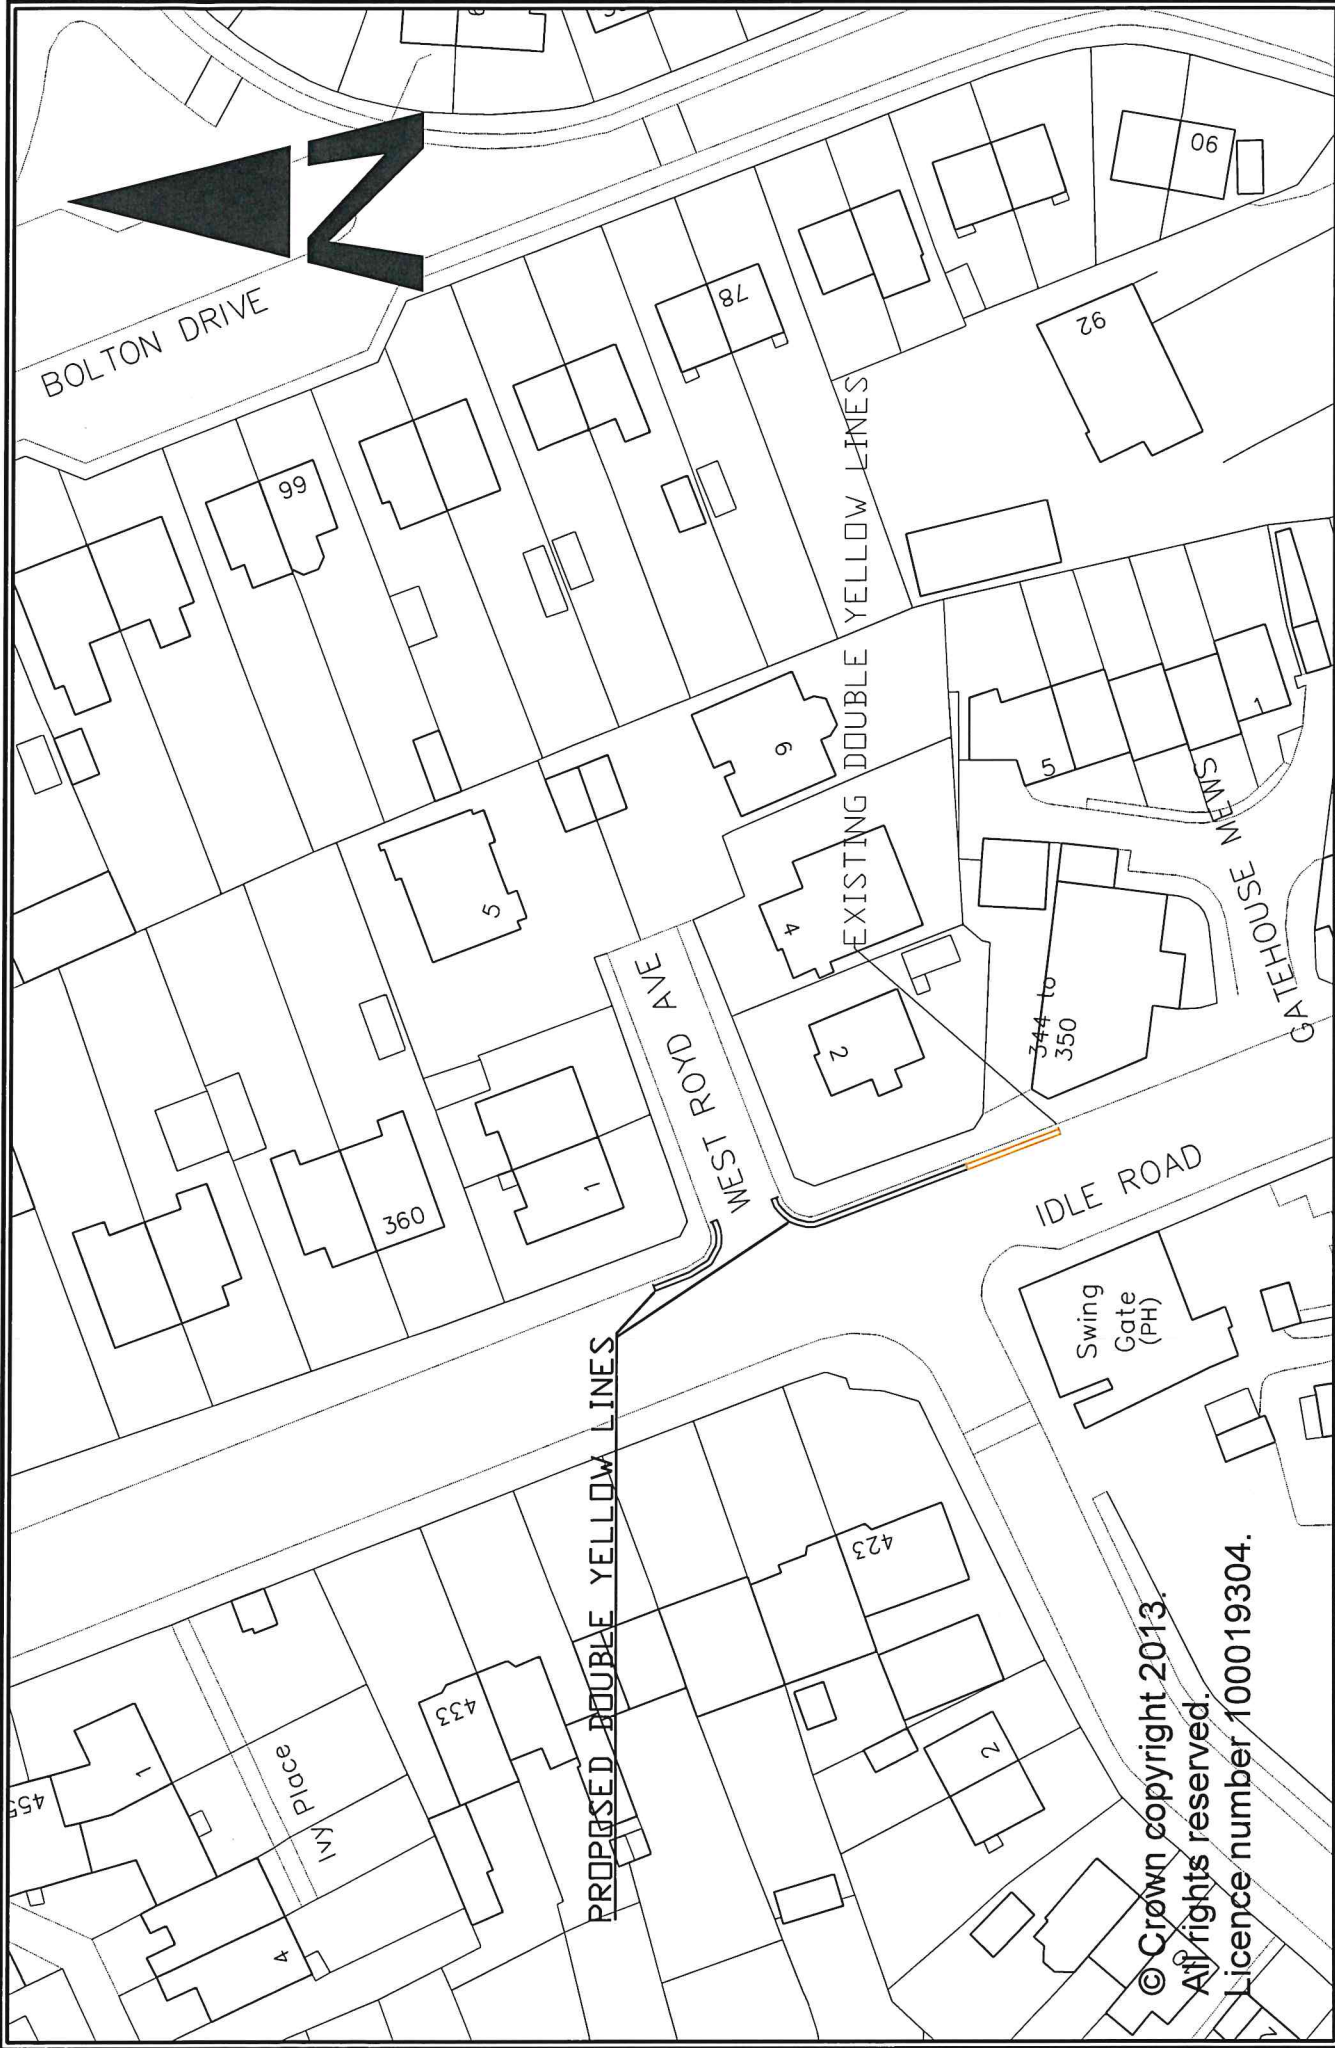



© Crown copyright 2013.
 All rights reserved.
 Licence number 100019304.

 City of BRADFORD METROPOLITAN DISTRICT COUNCIL Department of Police Strategic Director: Jason Longhurst	Planning, Transportation & Highways Service Traffic & Highways Unit 4th Floor House Bradford HD1 1JG	Project BRADFORD EAST AREA WIDE TRO 22-23 IDLE ROAD, BOLTON & UNDERCLIFFE	Client BOLTON & UNDERCLIFFE	Drawing Title PROPOSED TRAFFIC REGULATION ORDER	Drawing No. HSS/TRSS/105333/CON-3A	
	Design Scale: 1:500 @ A3 Engineer to Contract Richard Gelder B.Eng(Inst), I.Eng, MICE	Drawn Approved	Checked Approved	Released Date		
A Original Revision		Date Initials				

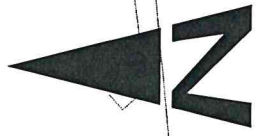


LISTER LANE

PROPOSED DOUBLE YELLOW LINES

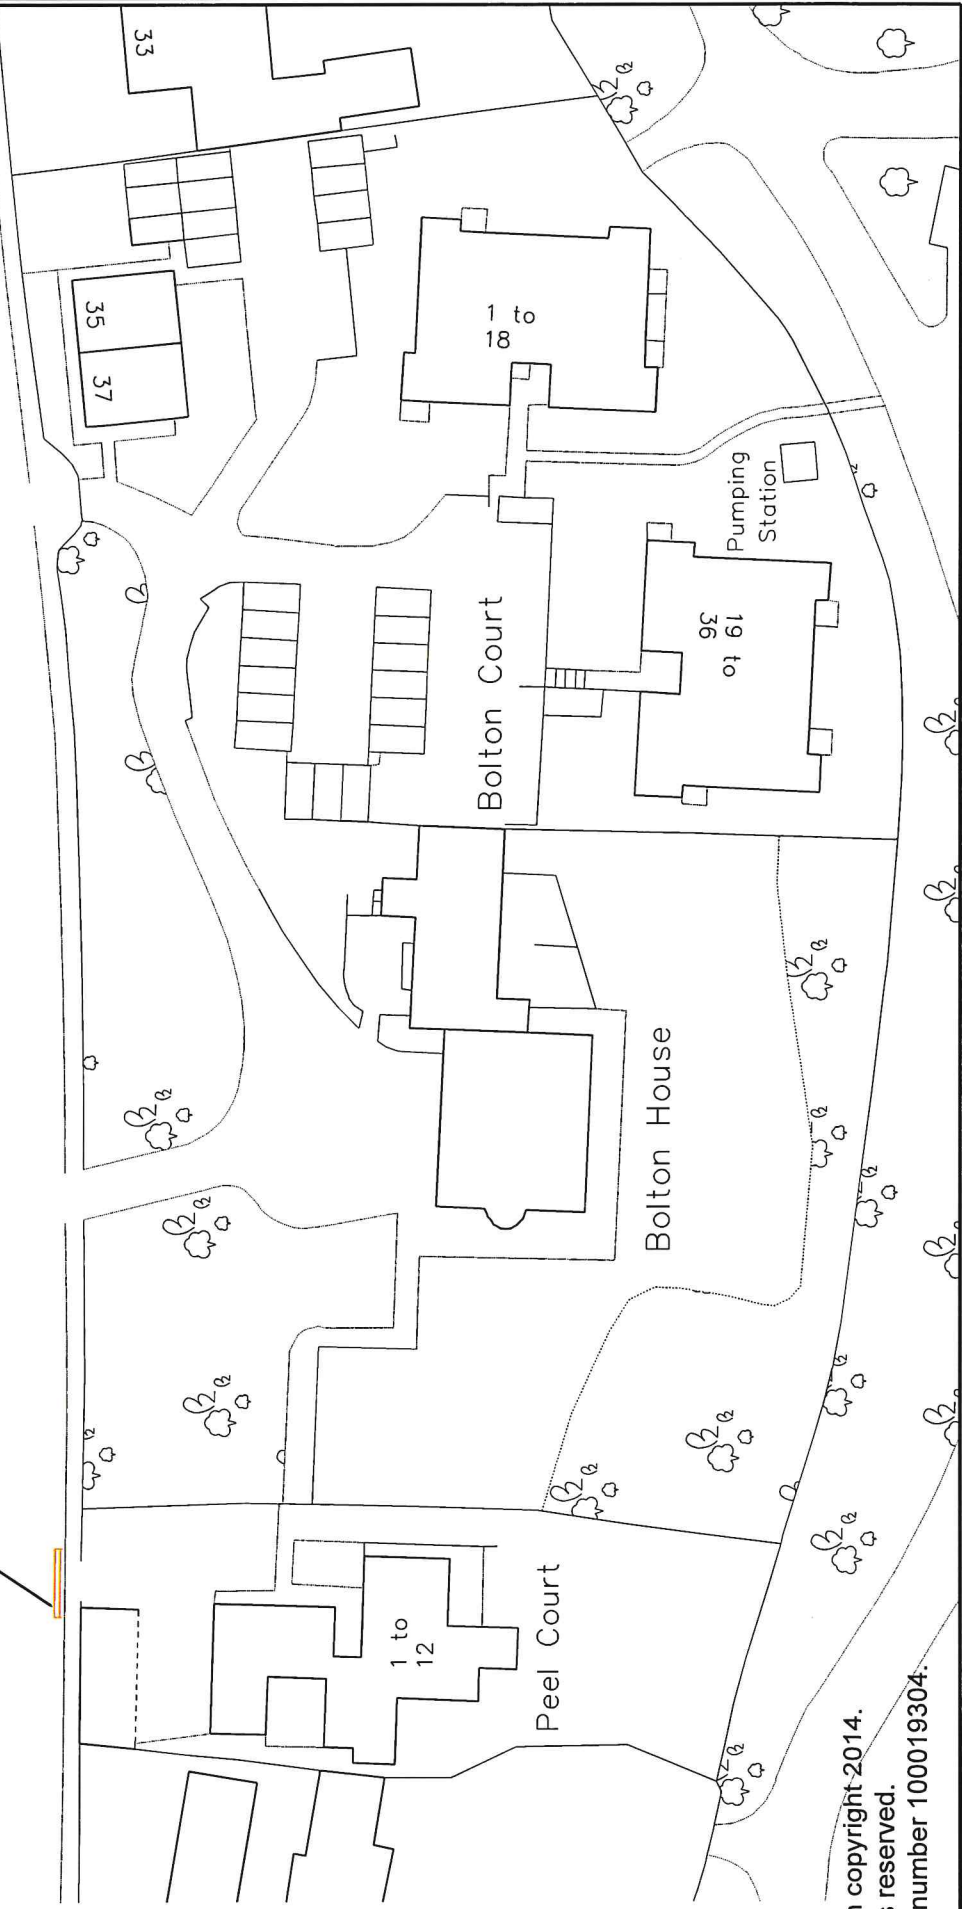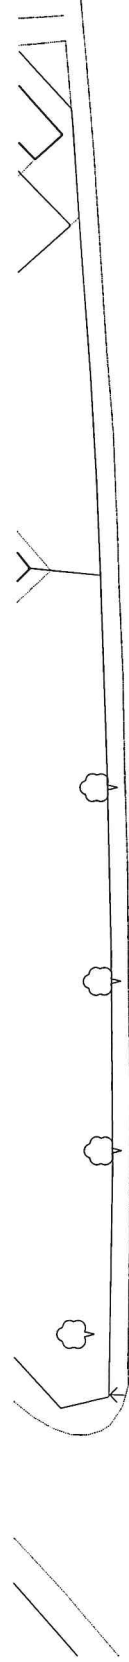


© Crown copyright 2014.
 All rights reserved.
 Licence number 100019304.

 City of BRADFORD METROPOLITAN DISTRICT COUNCIL Department of Place Strategic Director: Jason Longhurst	Project BRADFORD EAST AREA WIDE TRO 22-23 PEEL COURT, LISTER LANE Client BOLTON & UNDERCLIFFE	Design Scale(s) @ A3 Engineer in Contact Richard Gelder B.Eng(InstE), I.Eng, MICE	Drawn Approved Date	Checked Approved Date	Released Date	Drawing Title PROPOSED TRAFFIC REGULATION ORDER Drawing No. HS/TRSS/105333/CON-4A

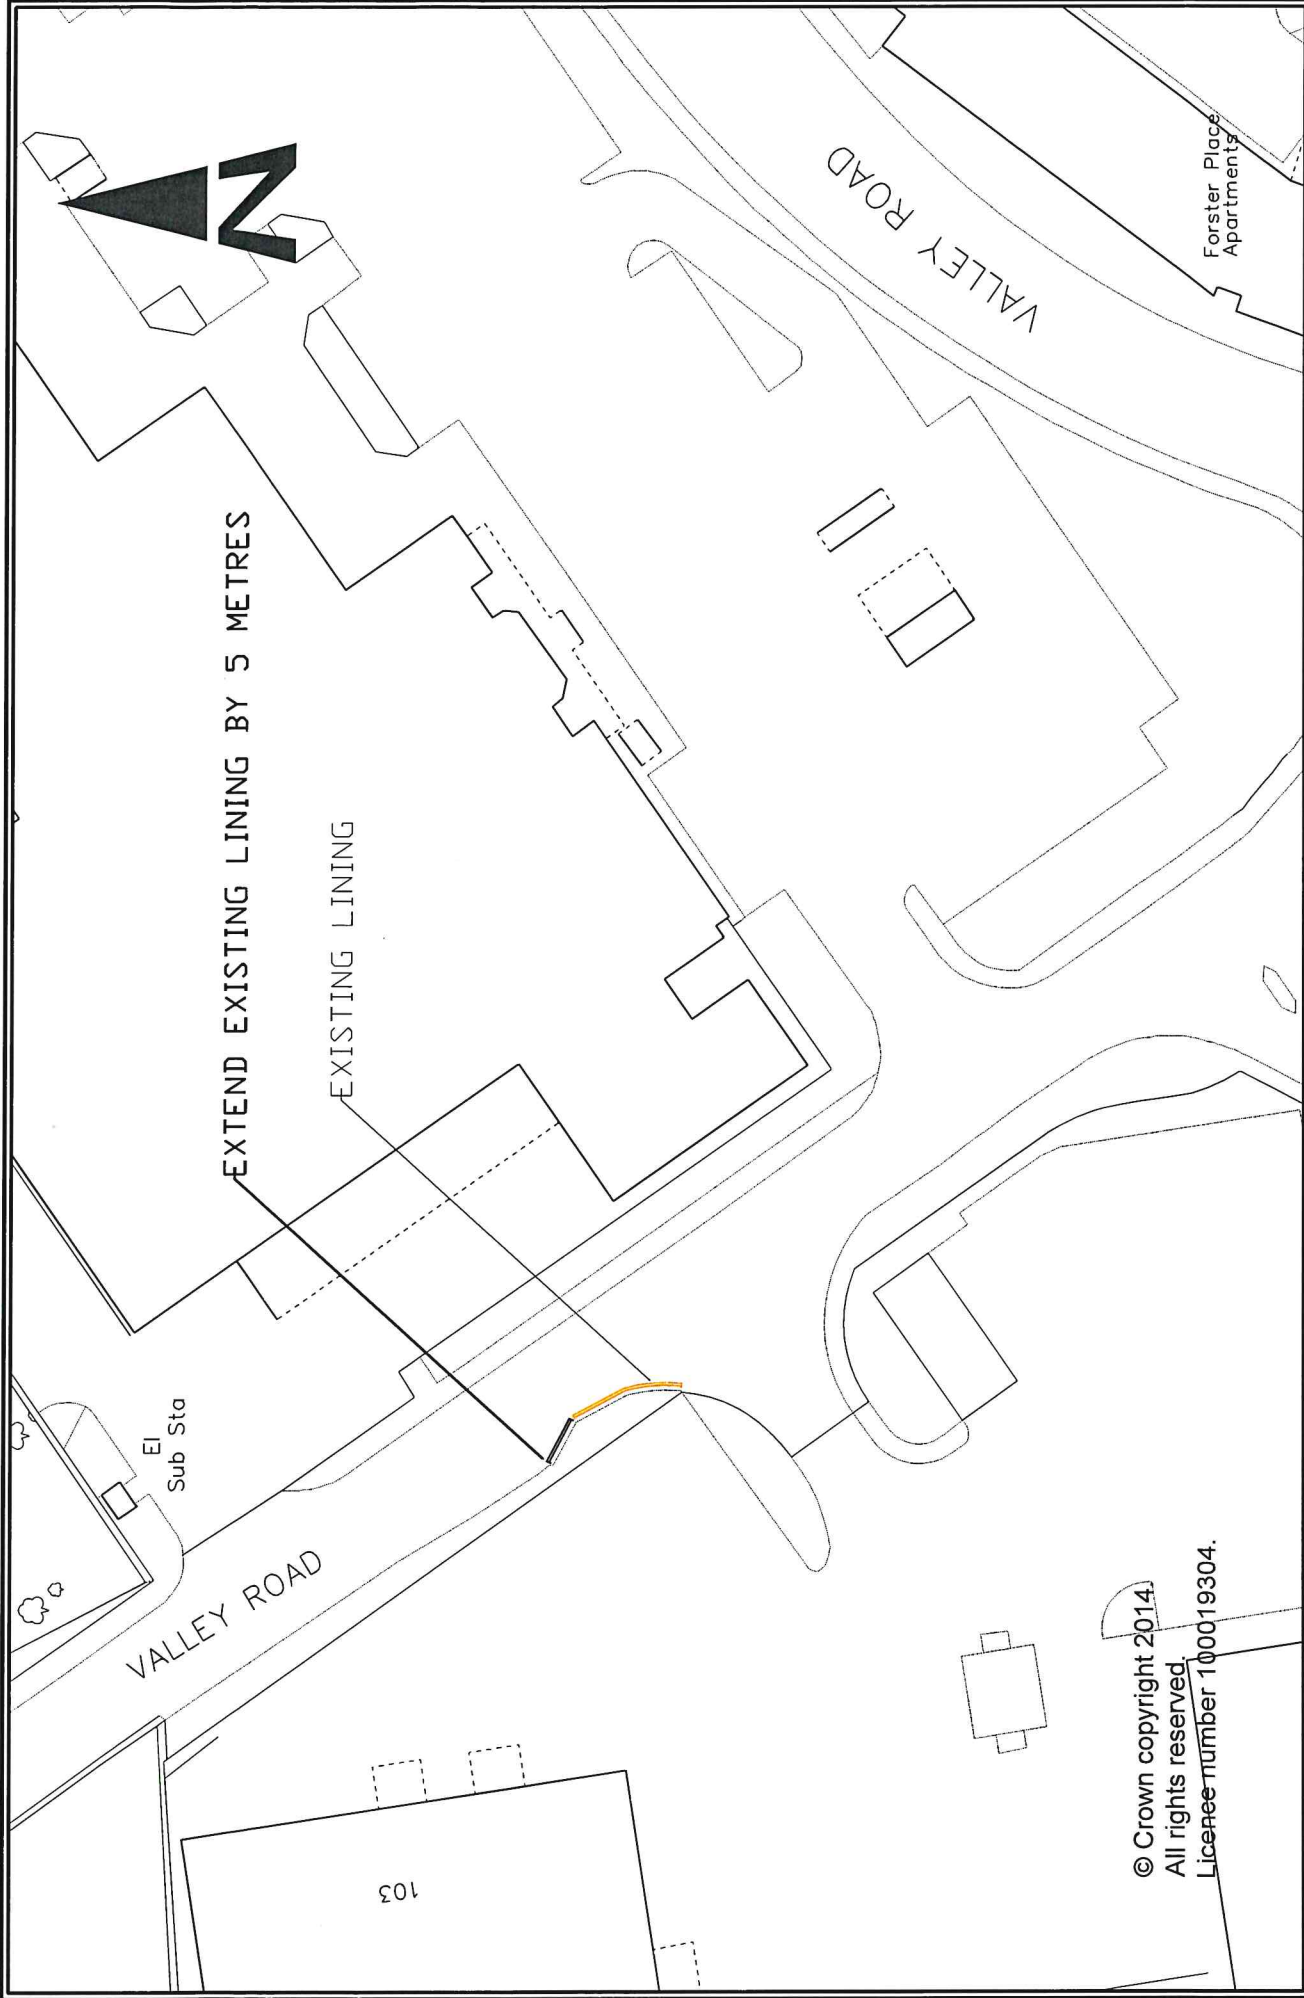

© Crown copyright 2014.
 All rights reserved.
 Licence number 100019304.

 City of BRADFORD METROPOLITAN DISTRICT COUNCIL Department of Place Strategic Director: Jason Longhurst	Planning, Transportation & Highways Service Traffic & Highways Unit 4th Floor House Hall Ings Bradford BD1 1PK	Project BRADFORD EAST AREA WIDE TRO22-23 VALLEY ROAD-ROYAL MAIL ENTRANCE		Client BOLTON & UNDERCLIFFE	
		Drawing Title PROPOSED TRAFFIC REGULATION ORDER		Drawing No. HS/TRSS/105333/CON-5A	
		Design Scale(s) @ A3 Engineer in Charge Richard Geider B.Eng(Hons), I.Eng, MICE	Drawn Approved	Checked Approved	Released Date
		A Original Revision	Inits Date		

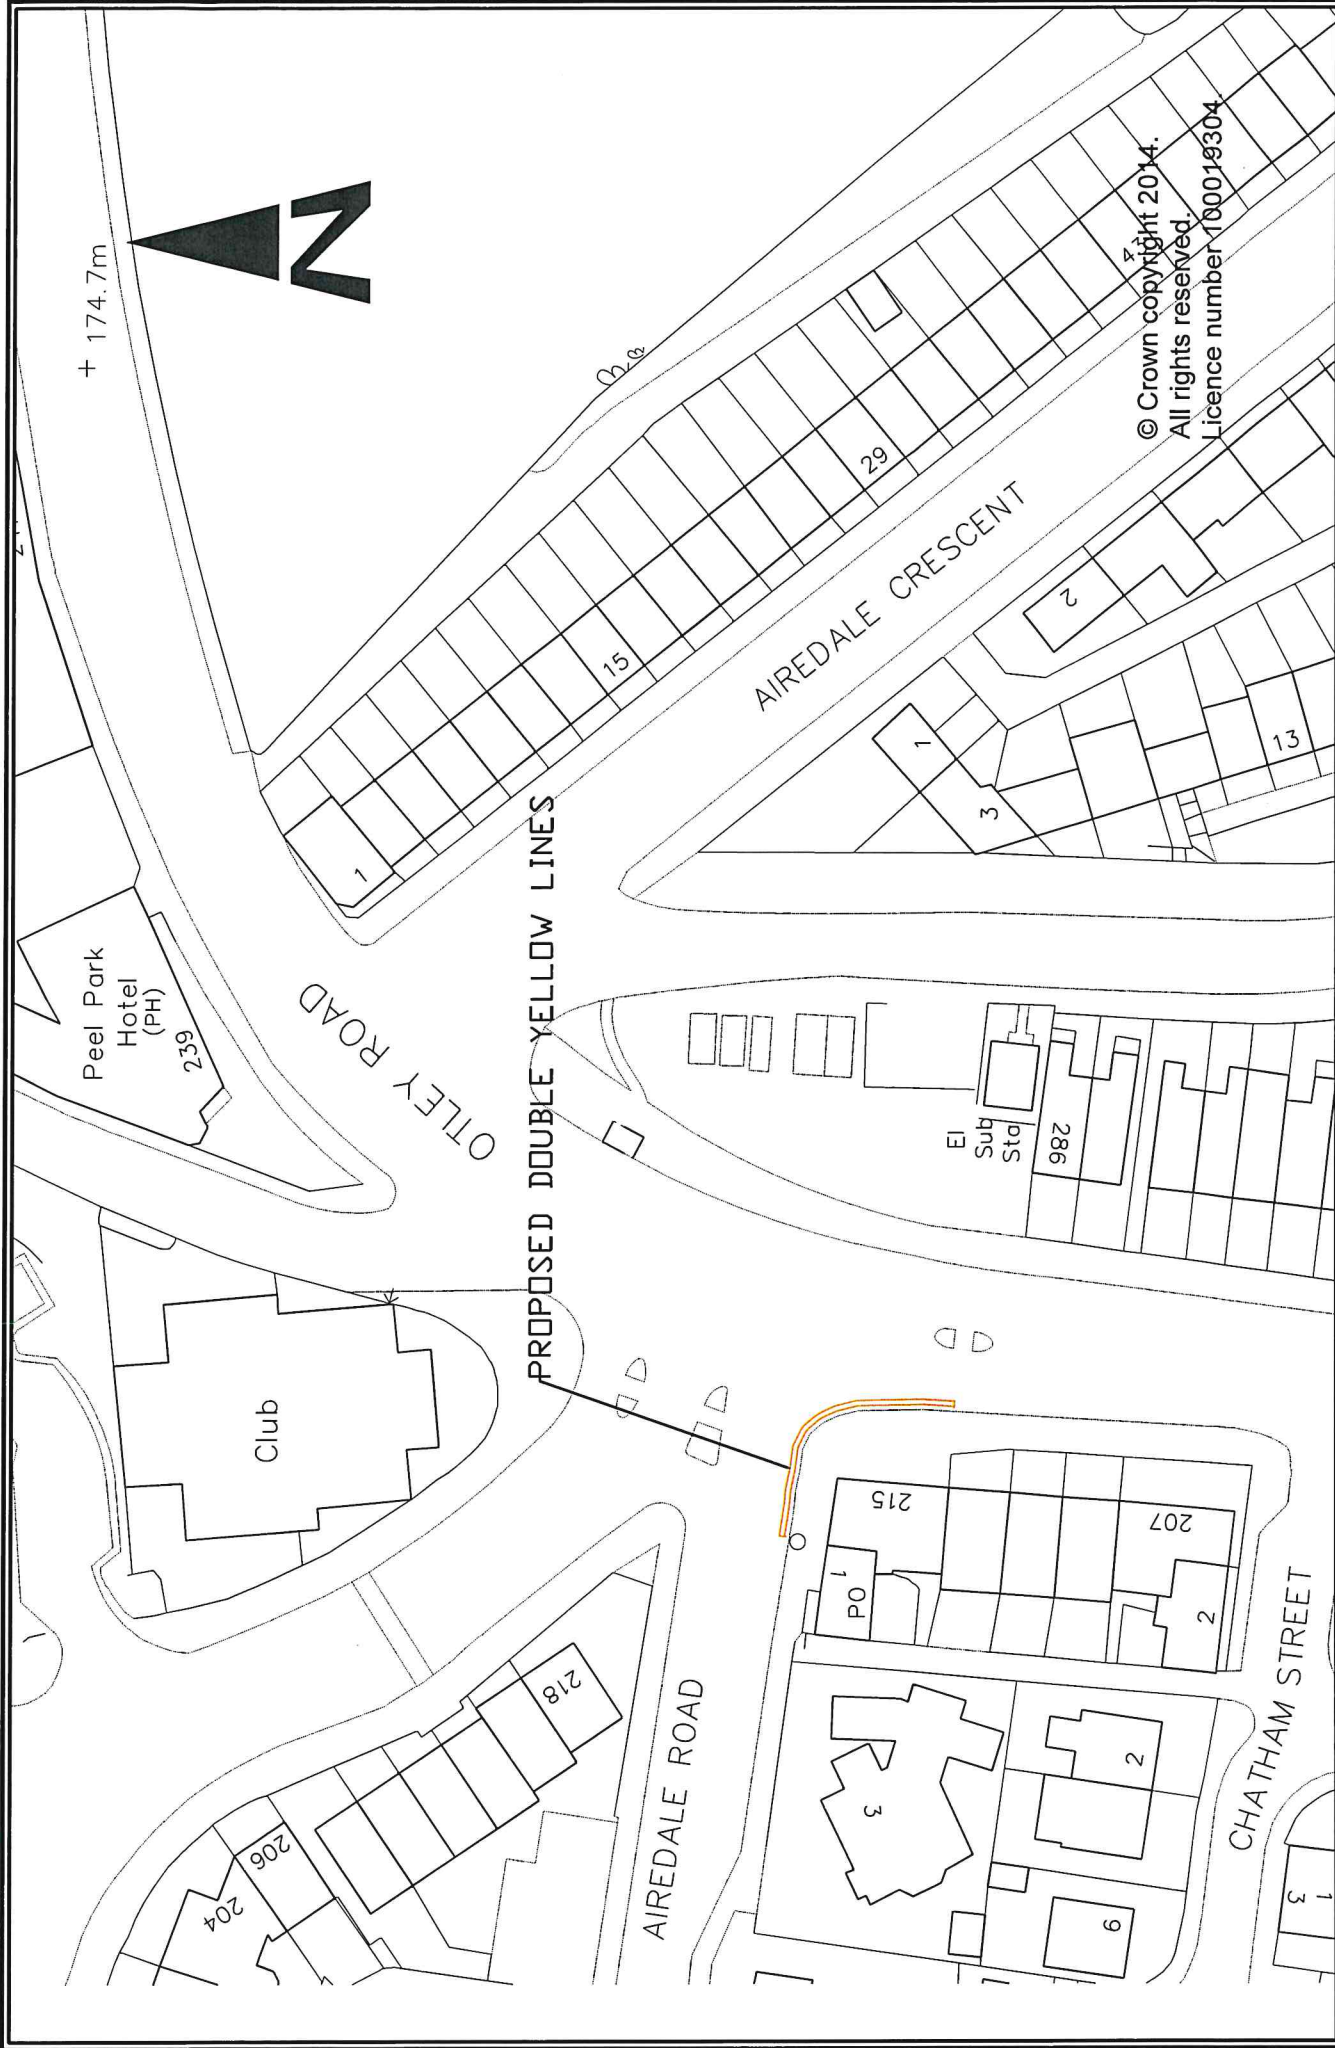

© Crown copyright 2014.
 All rights reserved.
 Licence number 100019304

 City of BRADFORD METROPOLITAN DISTRICT COUNCIL Department of Place Strategic Director - Jason Longhurst	Project BRADFORD EAST-AREA WIDE TRO22-23 AIREDALE ROAD/OTLEY ROAD	Client BOLTON & UNDERCLIFFE	Design Scale 1:10 @ A3 Engineer in Charge Richard Gelder B.Eng(Hons), I.Eng, MICE	Checked Approved	Released Date	Drawing Title PROPOSED TRAFFIC REGULATION ORDER	Drawing No. HS/TRSS/105333/CON-6A
						A Original Revision	Initials Date



PROPOSED NO WAITING AT ANY TIME

<p>City of BRADFORD METROPOLITAN DISTRICT COUNCIL</p> <p>Department of Place Strategic Director: Jason Longhurst</p>	<p>Project BRADFORD EAST AREA WIDE TRO 22-23 BARKEREND ROAD</p>	<p>Design E. Smith @ A3</p>	<p>Checked Approved</p>	<p>Released Date</p>	<p>Drawing Title PROPOSED TRAFFIC REGULATION ORDER</p>
	<p>Client BOWLING & BARKEREND-HEAP STREET/APPLETON HOUSE</p>	<p>Engineer in Charge Richard Gelder B.Eng(Hons), I.Eng, MICE</p>	<p>Initials</p>	<p>Date</p>	<p>Drawing No. HS/TRSS105333/CON-7A</p>



© Crown copyright 2014.
 All rights reserved.
 Licence number 100019304.

REPLACE KEEP CLEAR WITH DOUBLE YELLOW LINES


 City of BRADFORD METROPOLITAN DISTRICT COUNCIL Department of Place Strategic Director: Jason Longhurst	Planning, Transportation & Highways Service Traffic & Highways Unit 4th Floor Mill Hill House Mill Hill Bradford BD1 1HK	Project BRADFORD EAST AREA WIDE TRO 22-23 POLLARD LANE/REAR OF BARMBY ROAD	Client BOWLING & BARKEREND	Drawing Title PROPOSED TRAFFIC REGULATION ORDER	Drawing No. HSS/TRSS/105333/CON-8A
	Design Stuart O'Leary	Drawn Stuart O'Leary	Checked Approved	Released Date	Engineer in Charge Richard Gelder B.Eng(Hons), I.Eng, MICE
A Original		Revision		Initials	Date




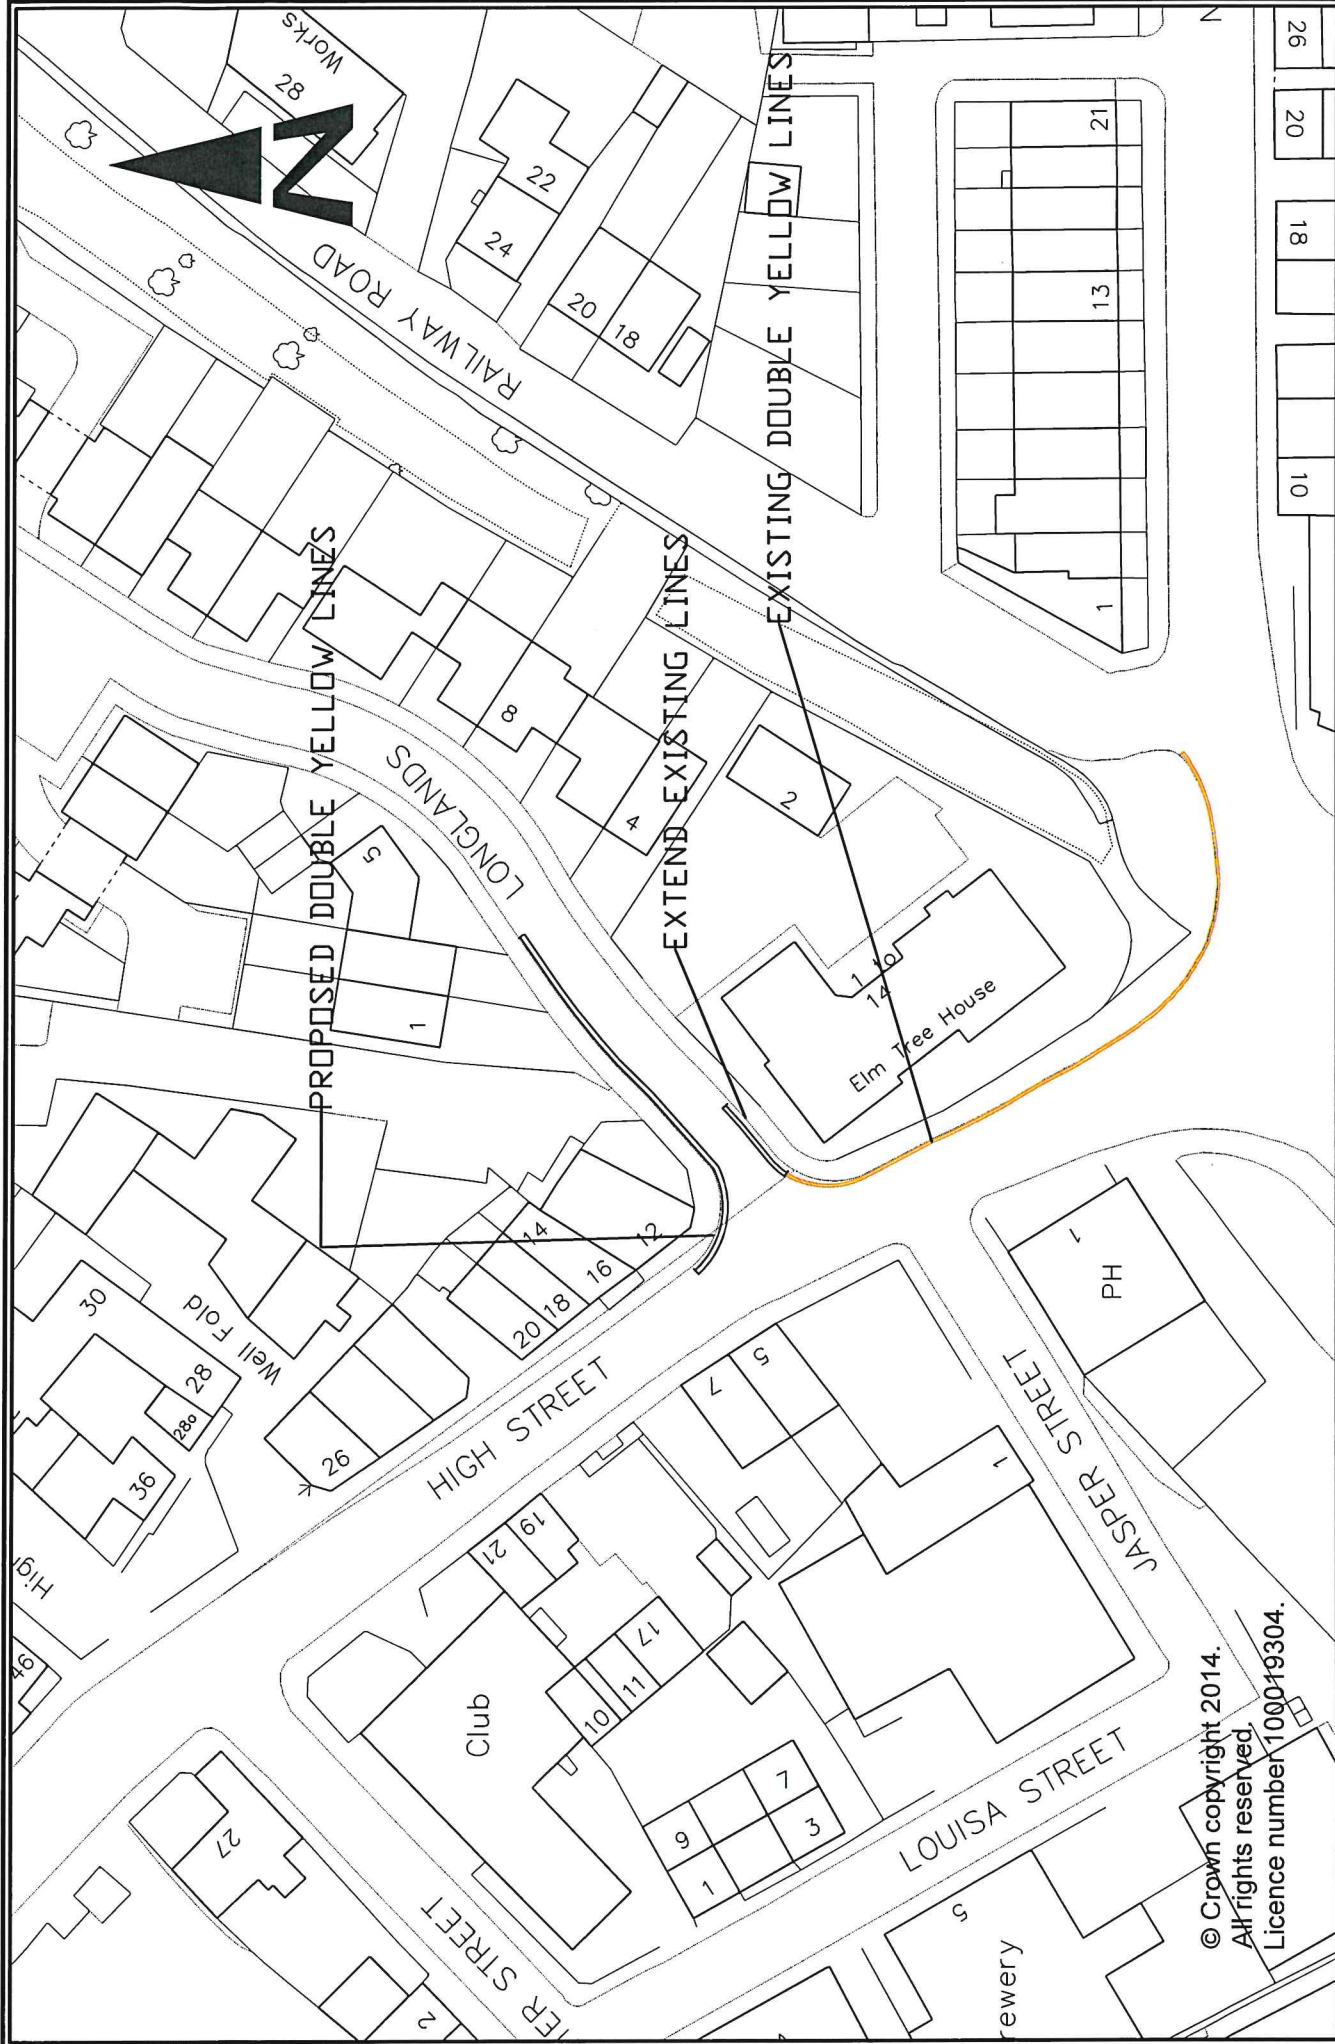
PROPOSED DOUBLE YELLOW LINES

EXISTING DOUBLE YELLOW LINES Shelter

© Crown copyright 2014.
All rights reserved.
Licence number 100019304.

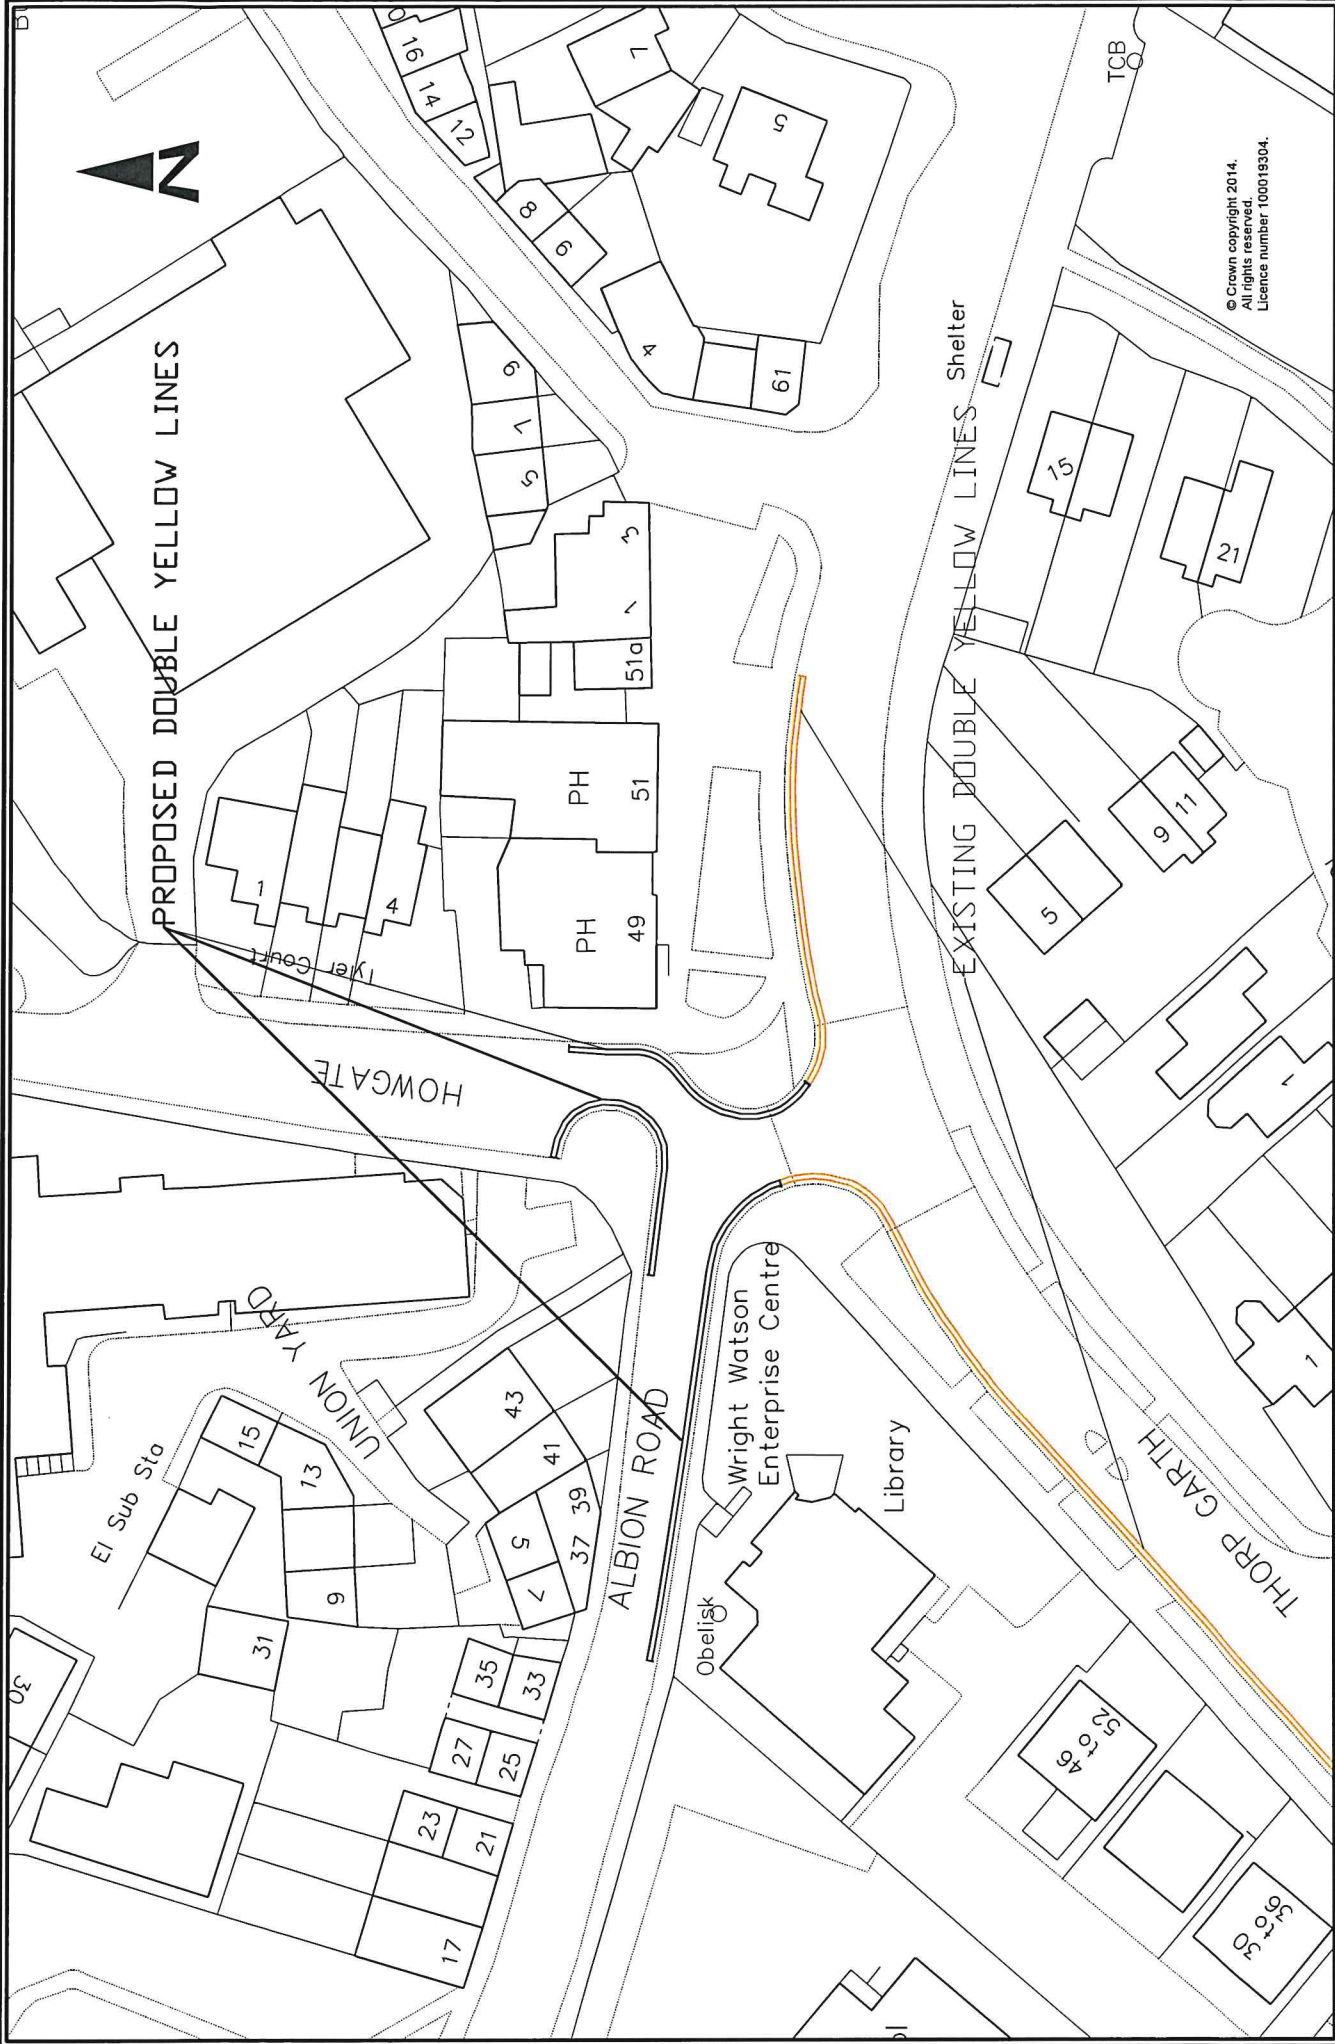

 <p>City of BRADFORD METROPOLITAN DISTRICT COUNCIL Department of Place Strategic Director: Jason Longhurst</p>		<p>Planning, Transportation & Highways Service Traffic & Highways Unit 4th Floor House Hall Ings House Bradford BD1 1JX</p>		<p>Project BRADFORD EAST AREA WIDE TRO 22-23 ALBION ROAD/HOWGATE JUNCTIONS</p>		<p>Client IDLE & THACKLEY</p>		<p>Revision A Original</p>		<p>Engineer in Contact Richard Gelder B.Eng(Hons), J.Eng, MICE</p>		<p>Drawing No. HS/TRSS/1053333/CON-9A</p>	
Design	Drawn	Checked	Released	Drawing Title	PROPOSED TRAFFIC REGULATION ORDER								
Scale: 1:100	Scale: 1:100	Scale: 1:100	Scale: 1:100										
Date	Date	Date	Date										
Initials	Initials	Initials	Initials										




© Crown copyright 2014.
 All rights reserved.
 Licence number 100019304.

 City of BRADFORD METROPOLITAN DISTRICT COUNCIL Department of Place Strategic Director: Jason Longhurst		Project BRADFORD EAST AREA WIDE TRO 22-23 LONGLANDS Client IDLE & THACKLEY		Drawing Title PROPOSED TRAFFIC REGULATION ORDER	
Design	Checked	Released	Approved	Date	Drawing No.
Stuart @ A3					HSS/TRSS/1053333/CON-10A
Engineer in Contact	Richard Gelder B.Eng(Hons), I.Eng, MICE				
Original	Revision	Ints	Date		
A				10	26
				18	20



© Crown copyright 2014.
 All rights reserved.
 Licence number 100019304.

 City of BRADFORD METROPOLITAN DISTRICT COUNCIL Department of Place Strategic Director: Jason Longhurst	Project BRADFORD EAST AREA WIDE TRO 22-23 ALBERT STREET/BRADFORD ROAD	Drawing Title PROPOSED TRAFFIC REGULATION ORDER
	Client ECCLESHILL	Drawing No. HS/TRSS/105333/CON-12A
Design Scale 1:100 @ A3 Engineer in Charge Richard Galder B.Eng(Hons), I.Eng, MICE	Drawn Checked Approved Date	Released Date
A Original Revision	Inits Date	

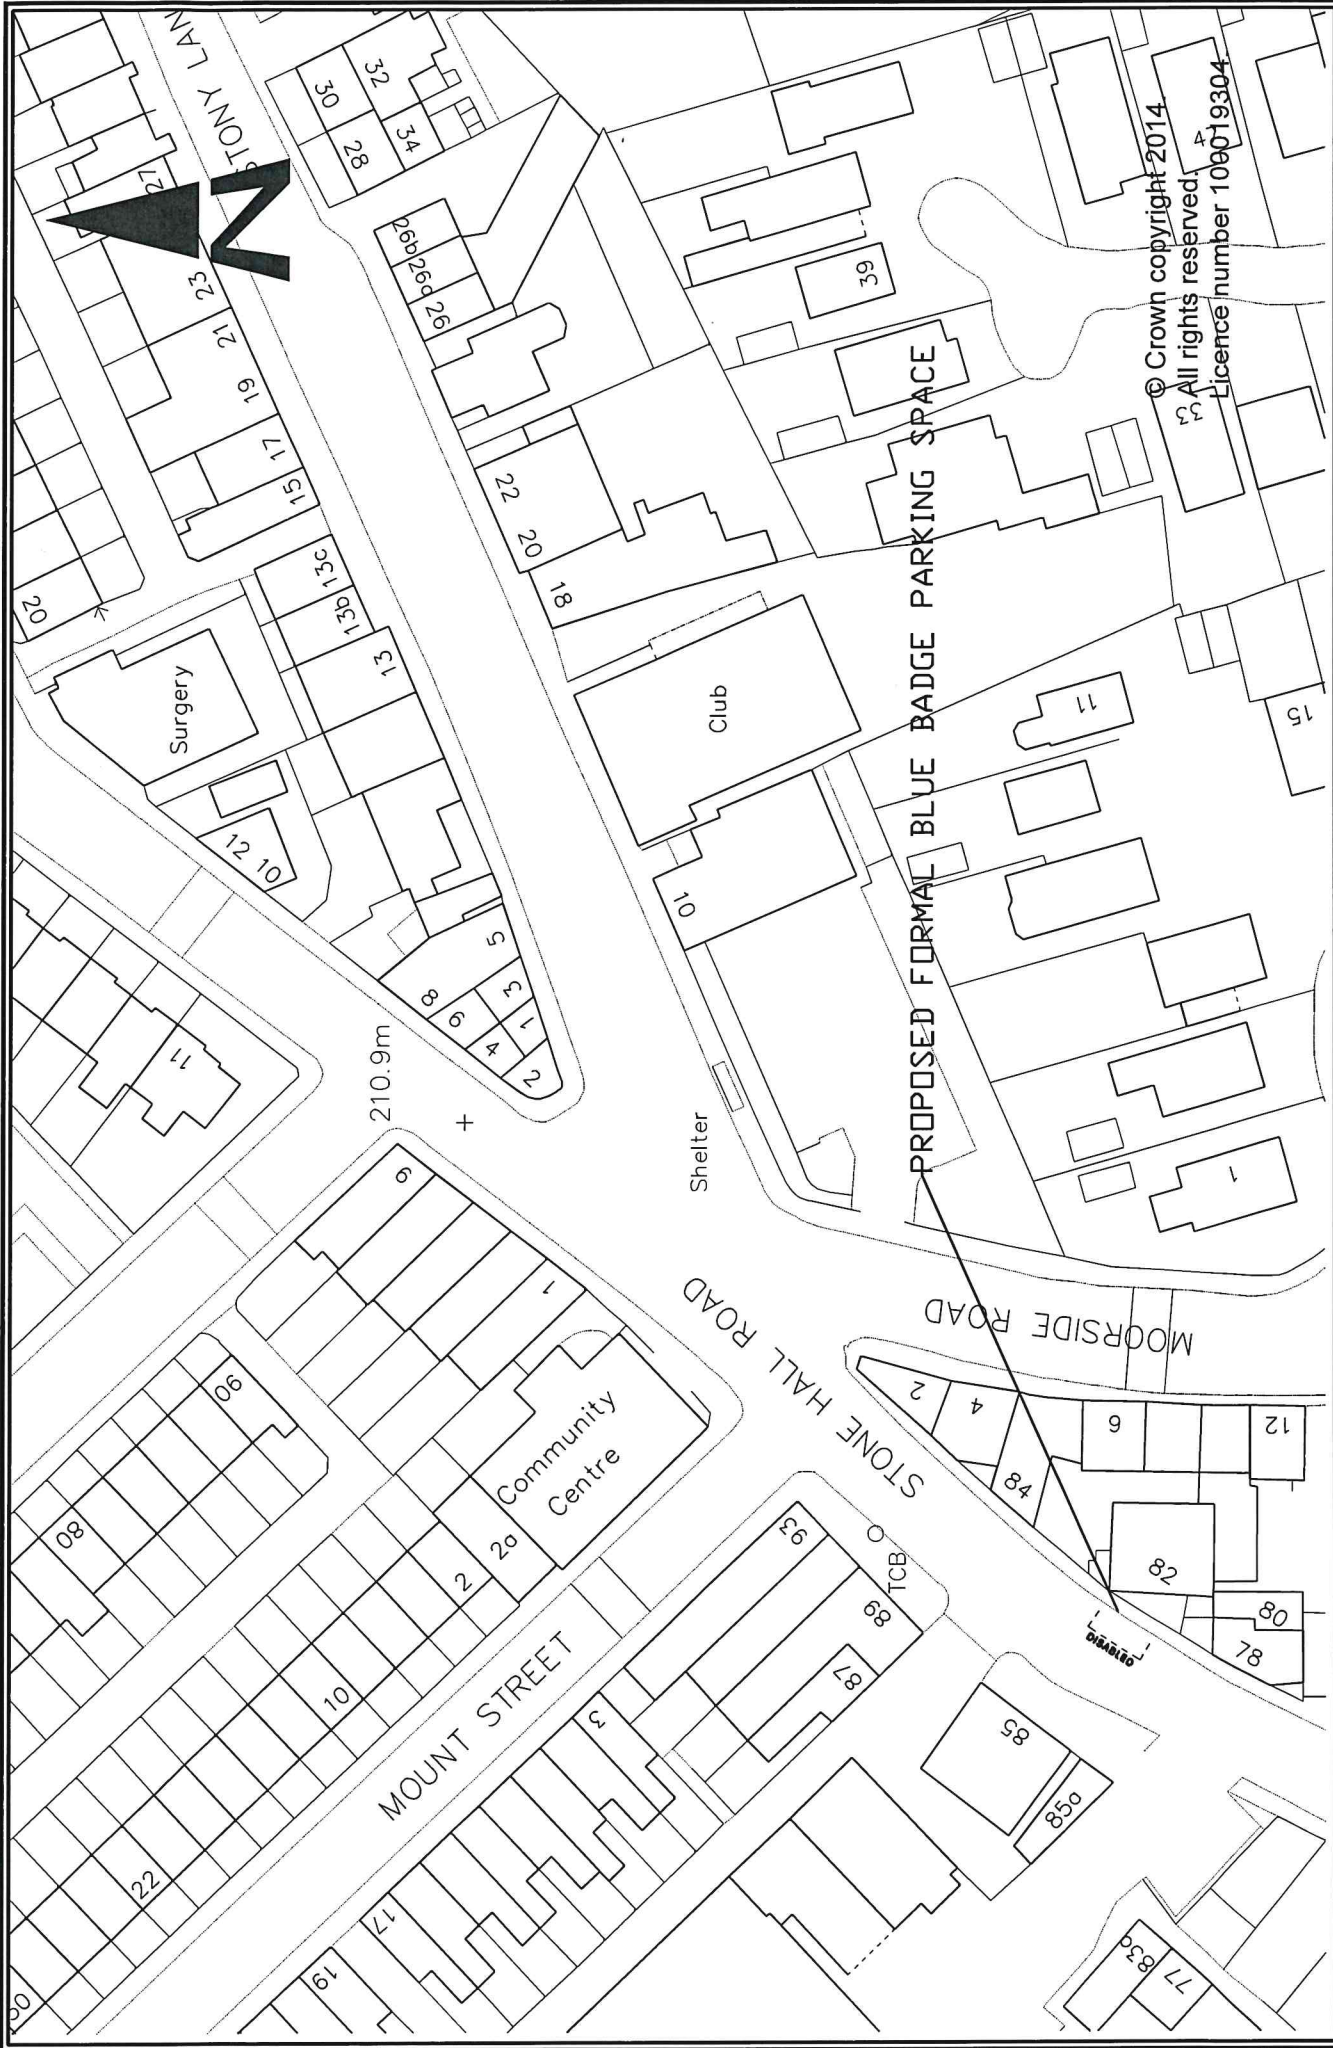


 City of BRADFORD METROPOLITAN DISTRICT COUNCIL Department of Place Strategic Director: Jason Longhurst		Project BRADFORD EAST AREA WIDE TRO 22-23 82 STONE HALL ROAD, ECCLESHILL		Drawing Title PROPOSED TRAFFIC REGULATION ORDER	
Services Planning, Transportation & Highways Service Traffic & Highways Unit 4th Floor Millennium House Bradford BD1 1HK		Client ECCLESHILL		Drawing No. HS/TRSS/105333/CON-13A	
Design Shaikh @ A3 Engineer in Contact Richard Gelder B Eng(Hons), J.Eng, MICE		Drawn Approved		Released Date	
A Original Revision		Inits Date			




© Crown copyright 2014.
 All rights reserved.
 Licence number 100019304.

City of BRADFORD METROPOLITAN DISTRICT COUNCIL Department of Place Strategic Director: Jason Longhurst		Project: BRADFORD EAST AREA WIDE TRO. 22-23 TOP OF STEADMAN TERRACE Client: BRADFORD MOOR		Drawing Title: PROPOSED TRAFFIC REGULATION ORDER Drawing No.: HS/TRSS/105333/CON-15A	
Design Status: 0 @ A3 Engineer in Charge: Richard Gelder B.Eng(Hons), I.Eng, MICE	Drawn Approved	Checked Approved	Released Date	Initials Date	Revision Date

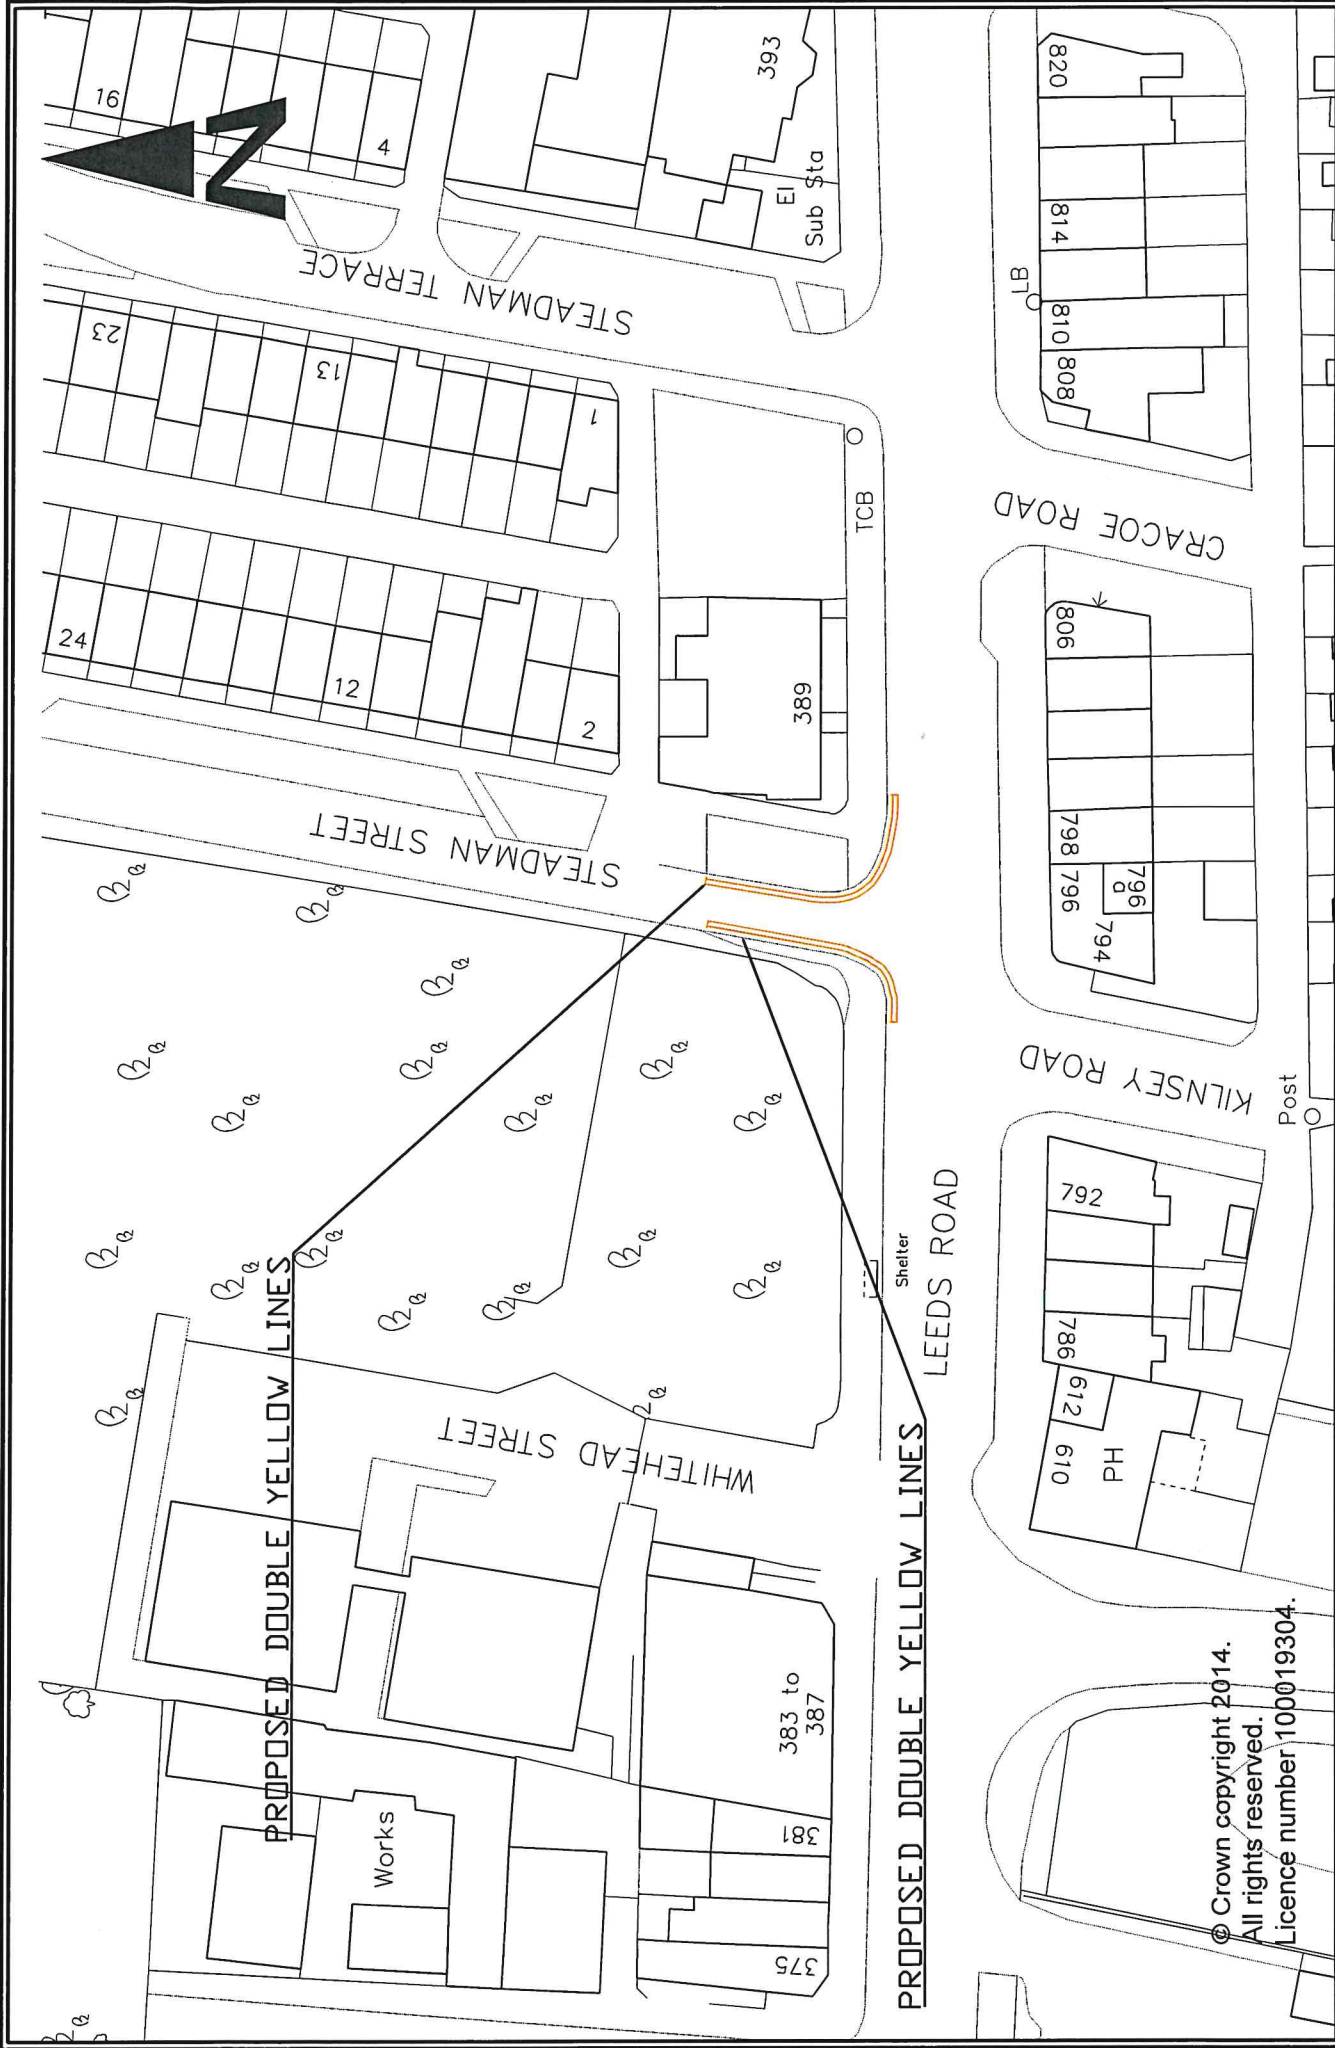


 City of BRADFORD METROPOLITAN DISTRICT COUNCIL Department of Place Strategic Director: Jason Longhurst	Project BRADFORD EAST AREA WIDE TRO 22-23 STEADMAN STREET/LEEDS ROAD	Client BRADFORD MOOR	Design Scale 1:10 @ A3 Engineer to Contract Richard Gelder B.Eng(Hons), I.Eng, MICE	Drawn Approved	Checked Approved	Released Date	Drawing Title PROPOSED TRAFFIC REGULATION ORDER	Drawing No. HS/TRSS/1053333/CON-16A
	Planning, Transportation & Highways Service Traffic & Highways Unit 4th Floor - House Bradford Hall 199 Bradford BD1 1HK	A Original Revision	Inits Date	Design Scale 1:10 @ A3 Engineer to Contract Richard Gelder B.Eng(Hons), I.Eng, MICE	Drawn Approved	Checked Approved	Released Date	Drawing Title PROPOSED TRAFFIC REGULATION ORDER

© Crown copyright 2014.
 All rights reserved.
 Licence number 100019304.

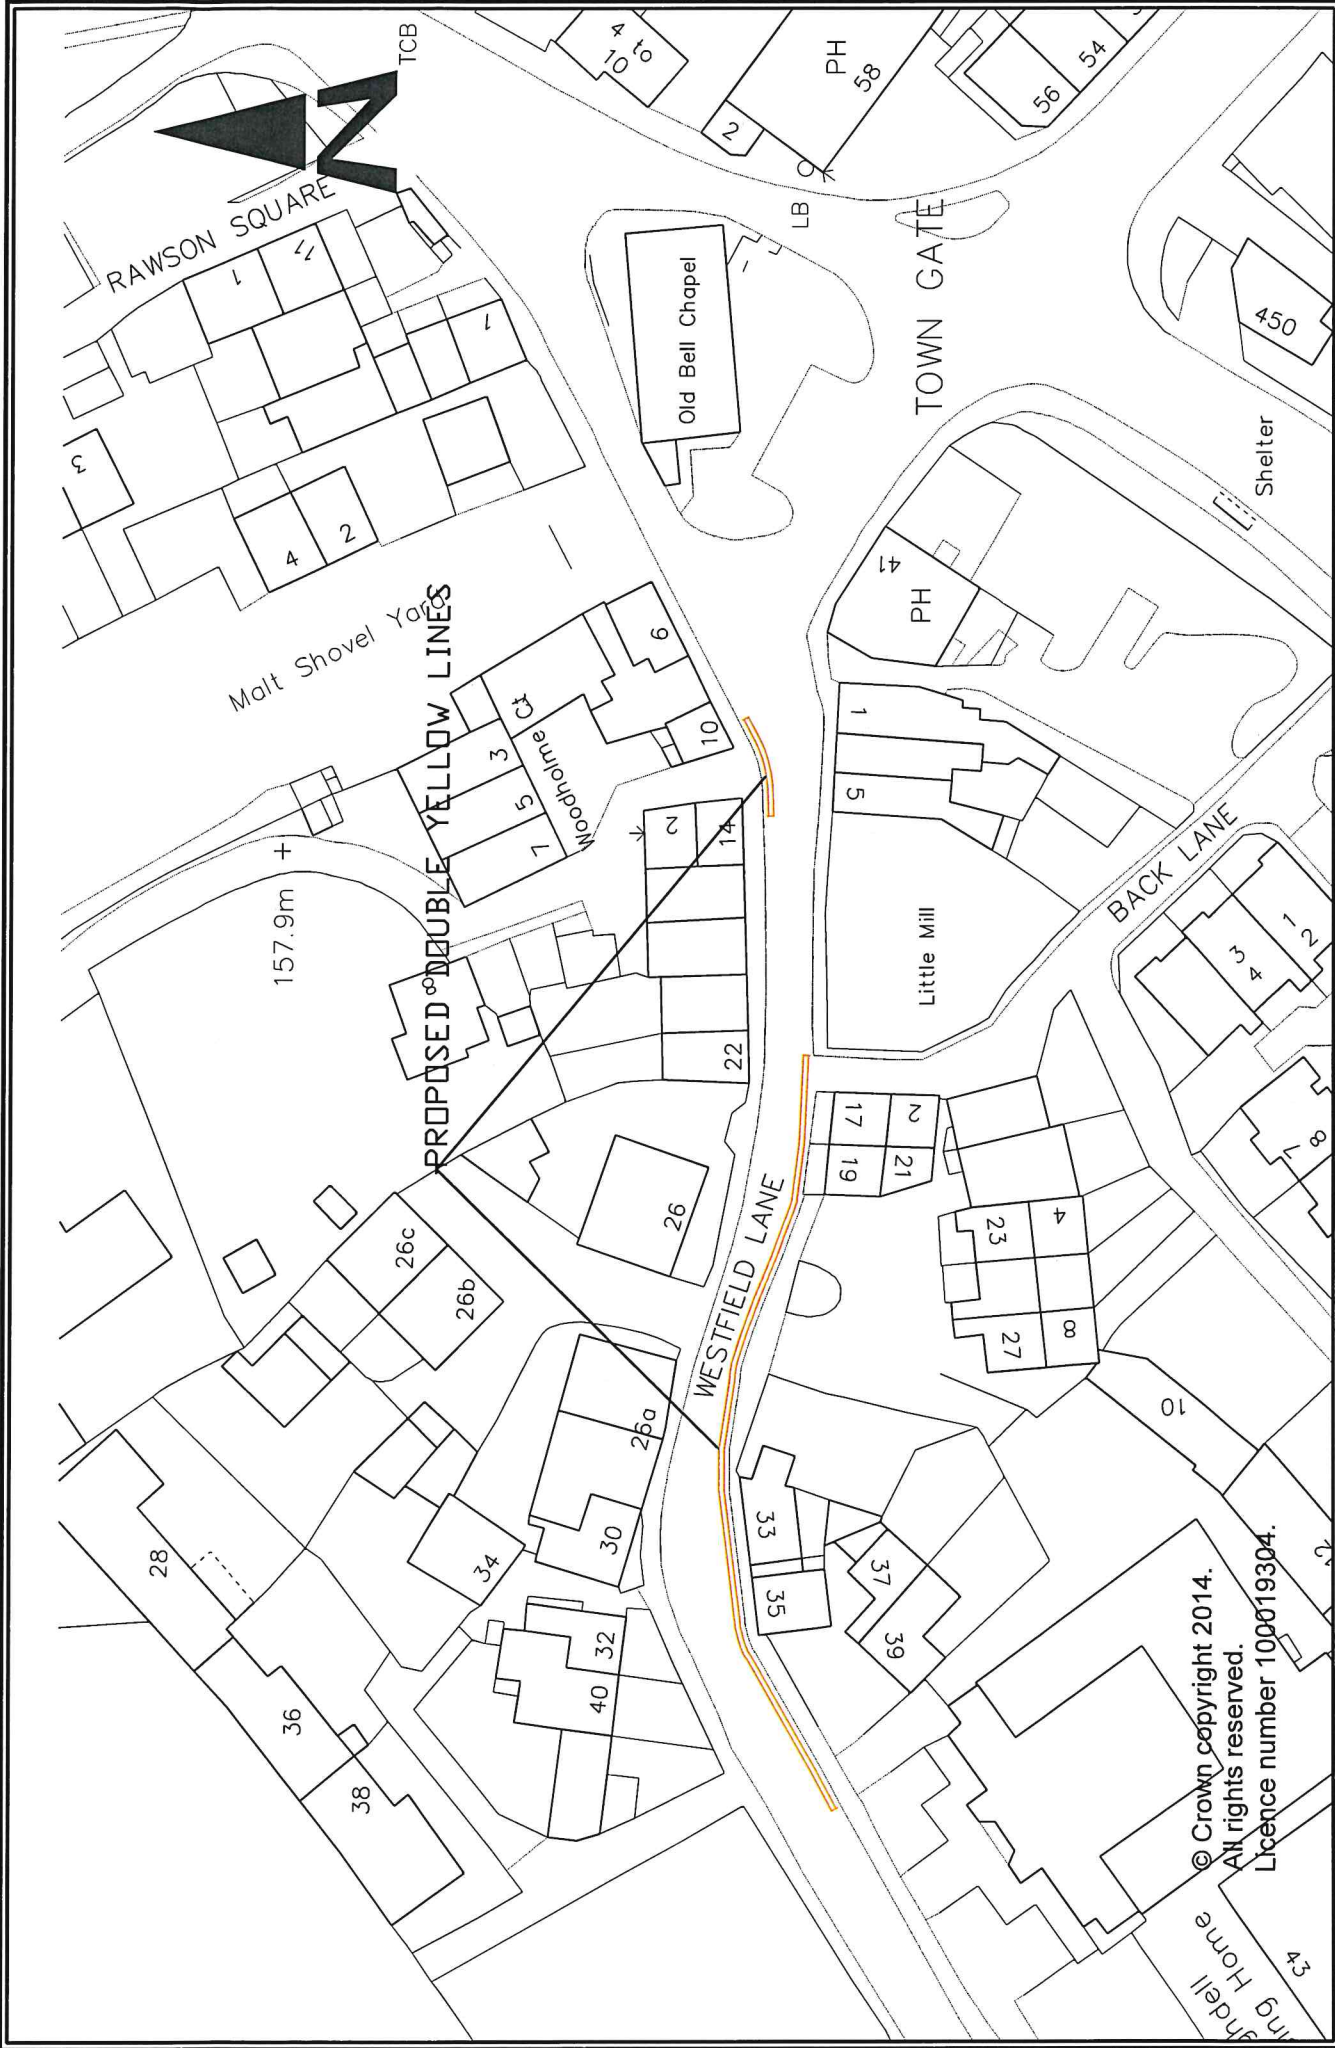


© Crown copyright 2014.
 All rights reserved.
 Licence number 100019304.

 City of BRADFORD METROPOLITAN DISTRICT COUNCIL Department of Place Strategic Director: Jason Longhurst	Project BRADFORD EAST AREA WIDE TRO 22-23 WESTFIELD LANE	Drawing Title PROPOSED TRAFFIC REGULATION ORDER
	Client IDLE	Drawing No. HS/TRSS/105333/CON-17A
Design Scale(s) @ A3 Engineer to Contract Richard Gelder B.Eng(InstE), I.Eng, MICE	Drawn Approved	Released Date
A Original Revision	Initials Date	

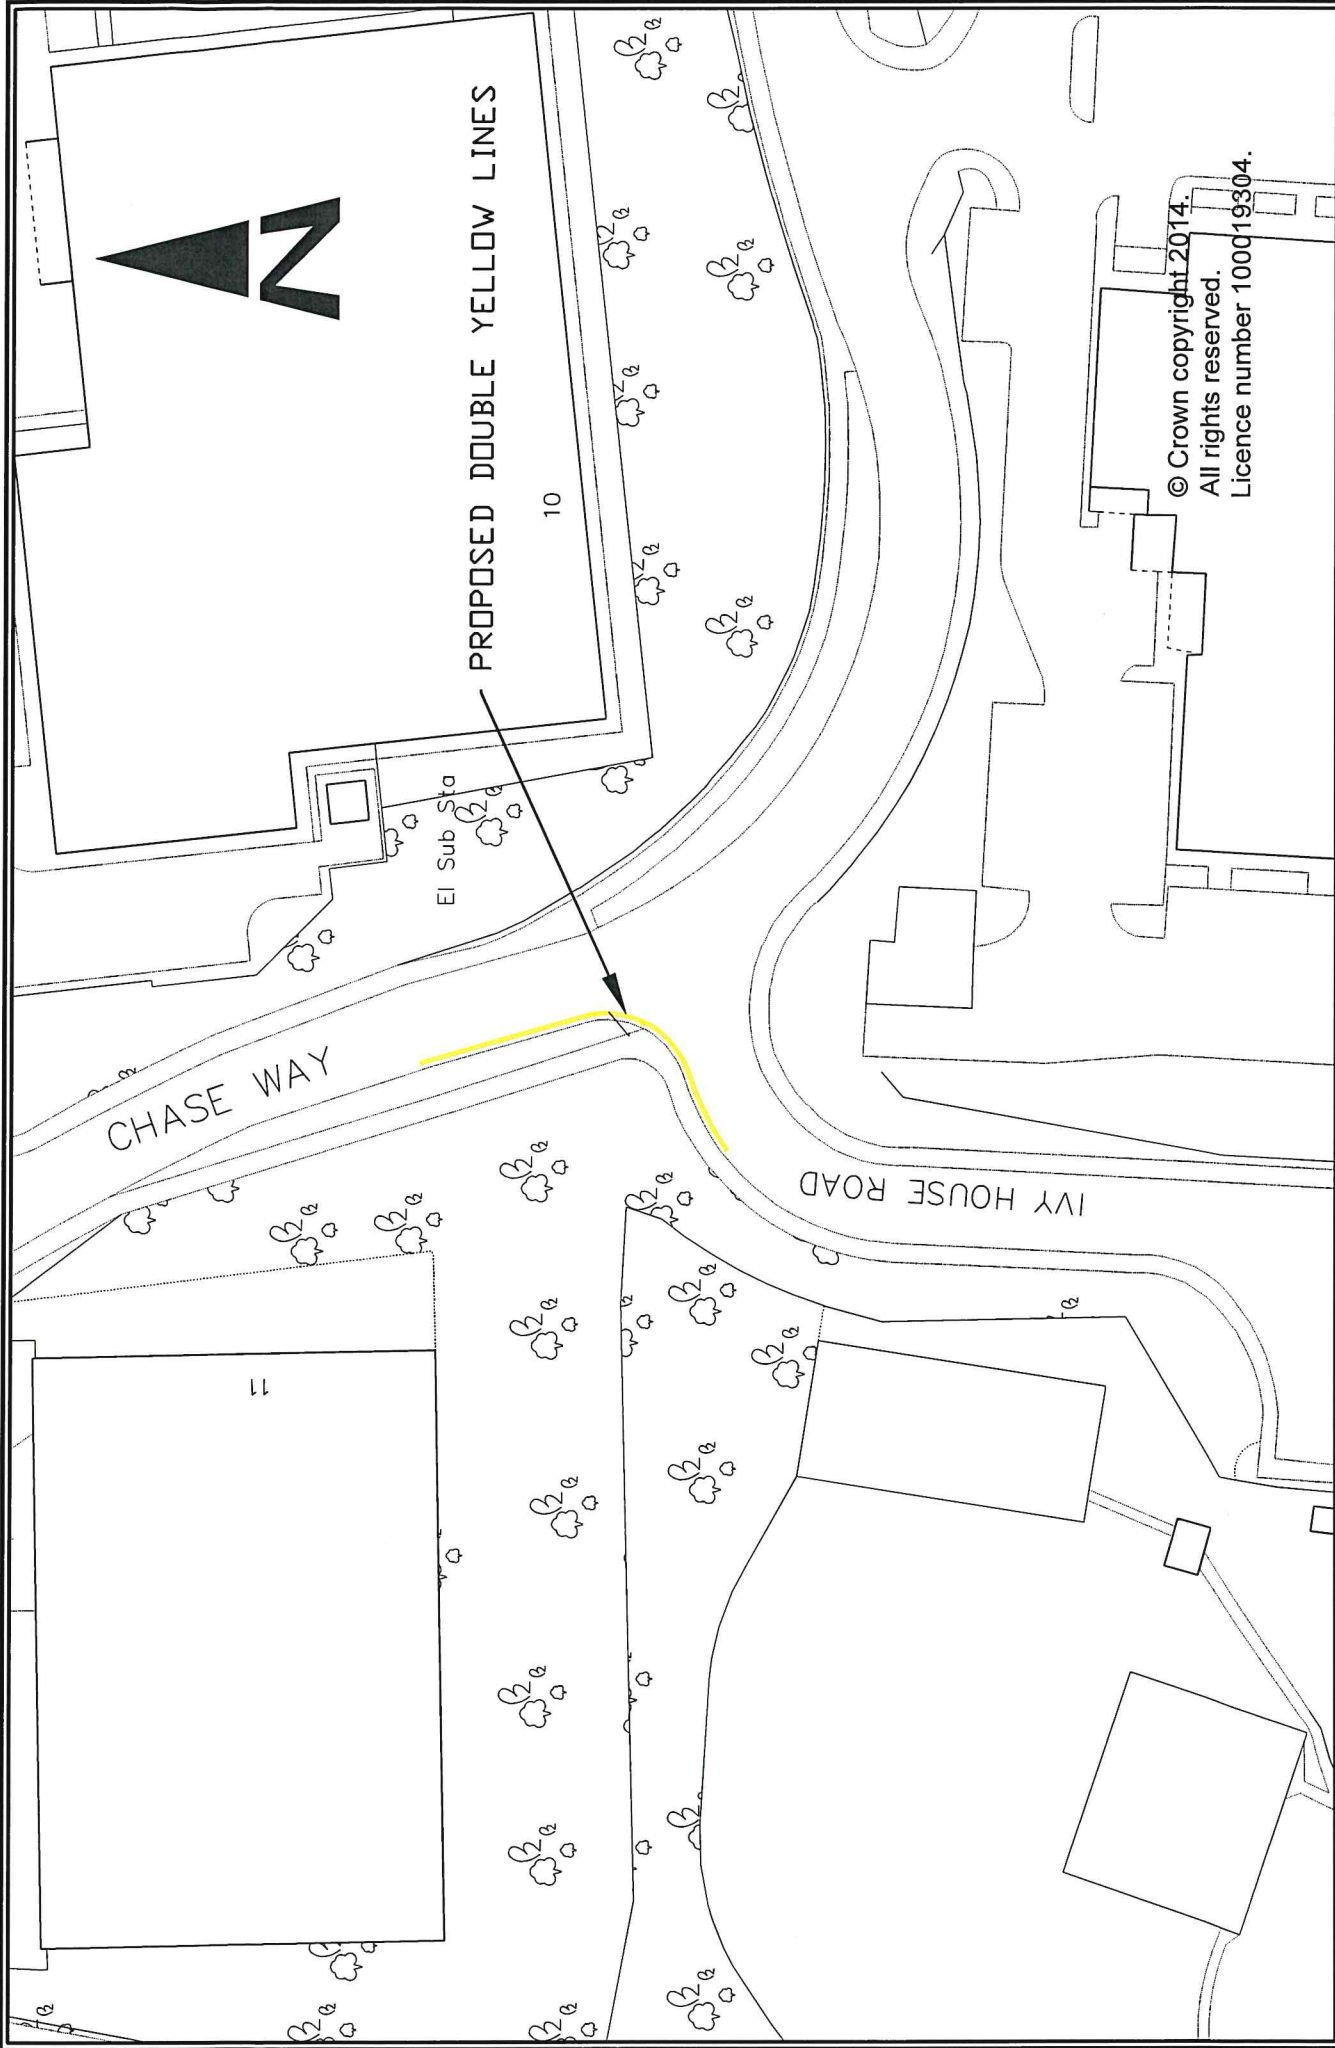


<p>City of BRADFORD METROPOLITAN DISTRICT COUNCIL Department of Place Strategic Director: Jason Longhurst</p>		<p>Project BRADFORD EAST AREA WIDE TRO 22-23 IVY HOUSE ROAD/CHASE WAY</p>		<p>Client LITTLE HORTON</p>	
<p>Project: Planning, Transportation & Highways Service Traffic & Highways Unit 4th Floor, House Bradford Hall Ings Bradford, BD1 1JX</p>					
Design	Drawn	Checked	Released	Drawing Title	
Staff (0) @ A3	Approved	Approved	Date	PROPOSED TRAFFIC REGULATION ORDER	
Engineer to Contract			Drawing No.		
Richard Gelder B.Eng(Hons), I.Eng, MICE			HS/TRSS/105333/CON-18A		
A Original	Initials	Date			
Revision					

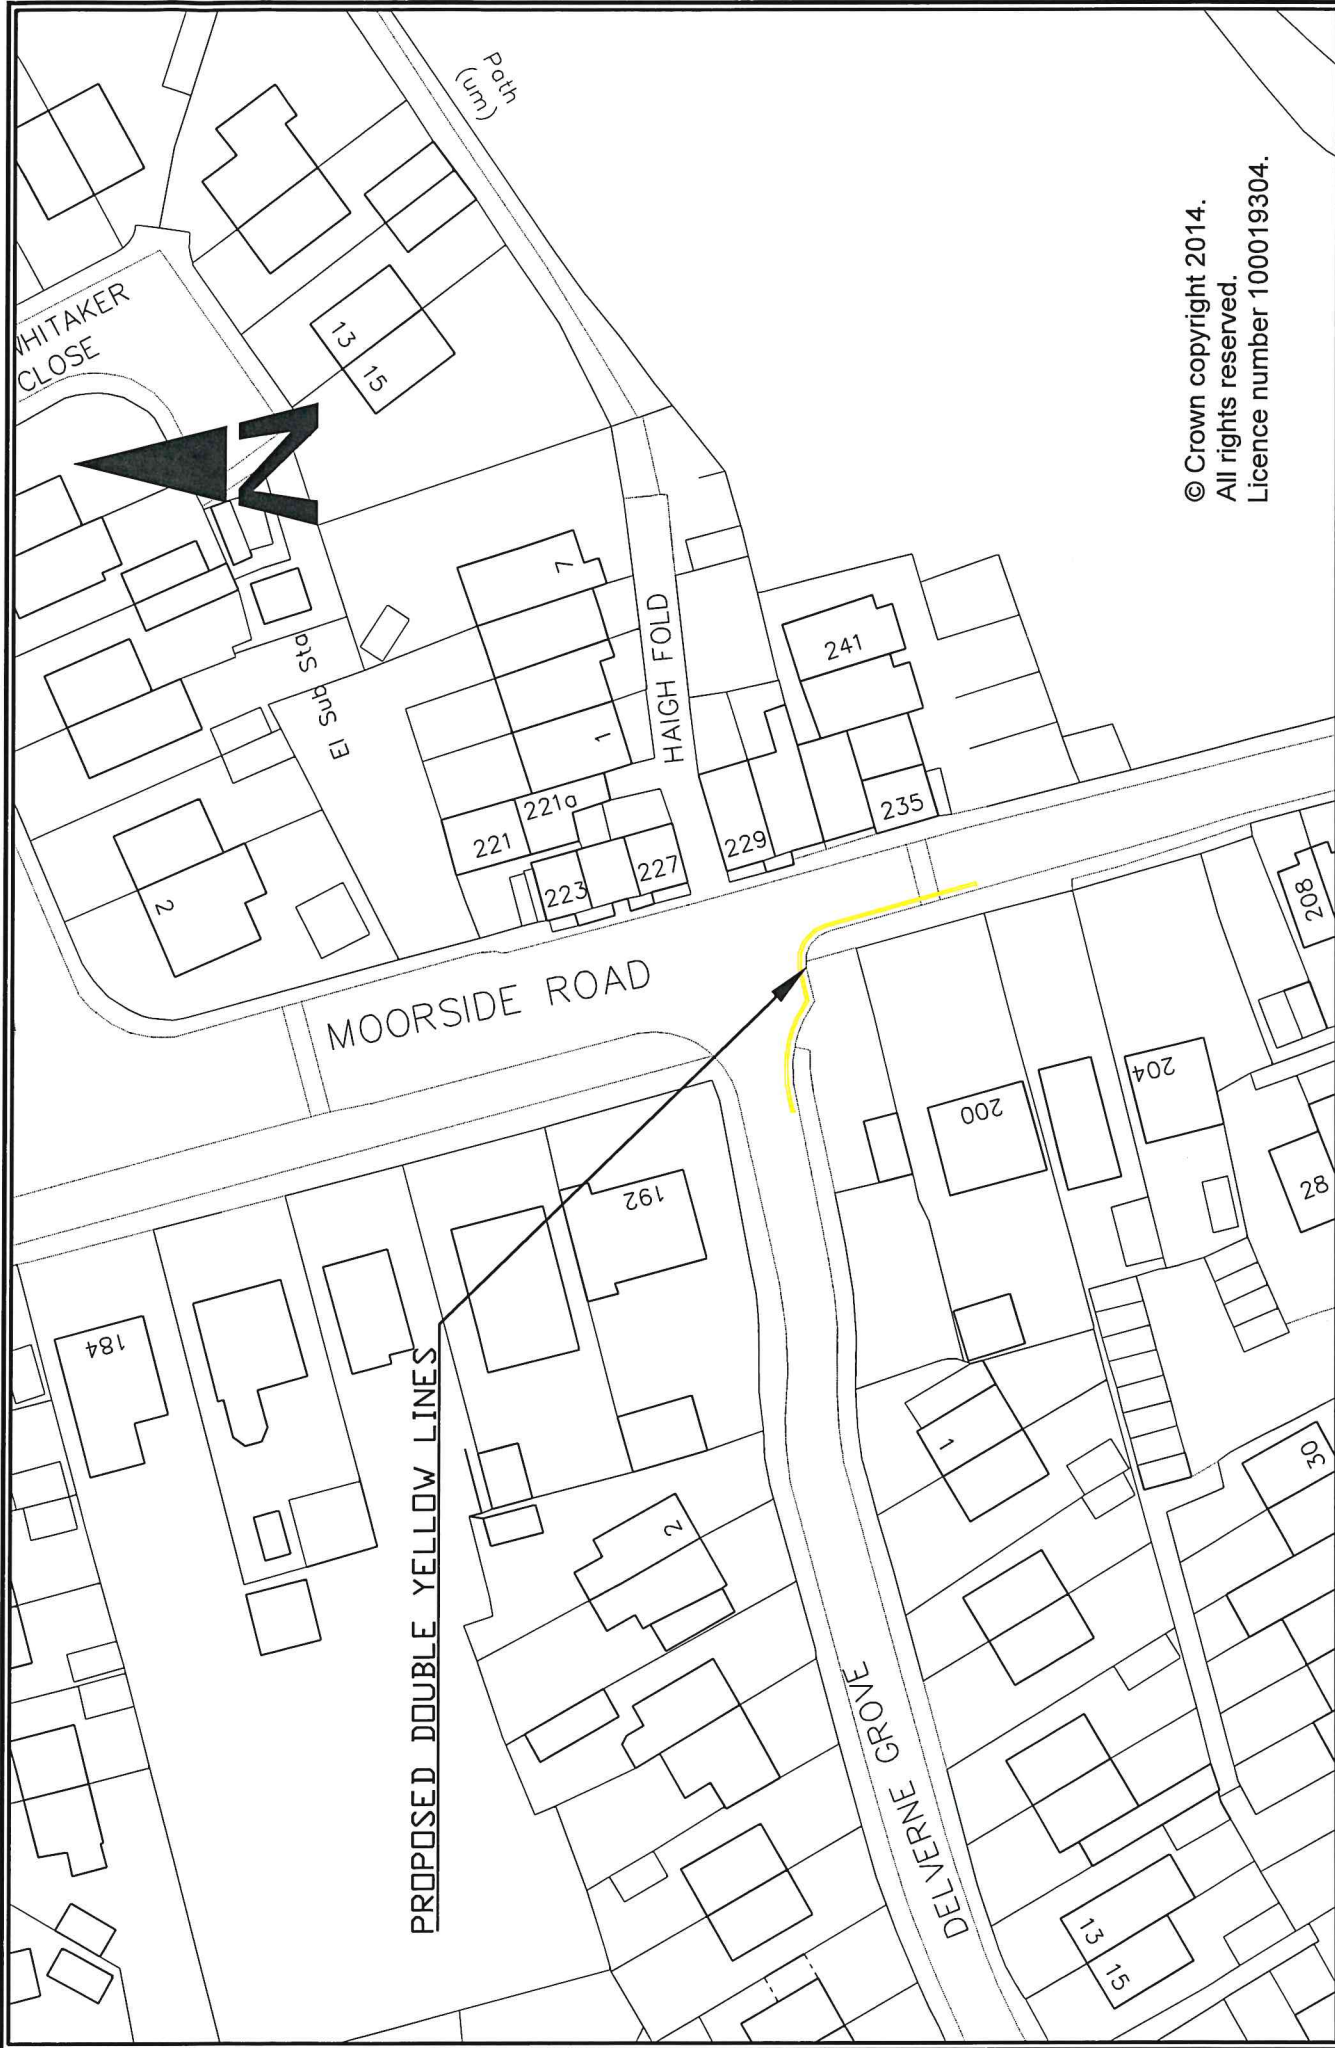


© Crown copyright 2014.
 All rights reserved.
 Licence number 100019304.

 City of Bradford METROPOLITAN DISTRICT COUNCIL Department of Place Strategic Director: Jason Longhurst	Project BRADFORD EAST AREA WIDE TRO 22-23 DELVERNE GROVE/MOORSIDE ROAD Client ECCLESHILL	Design Status: 0 @ A3 Engineer to Contact Richard Gelder B.Eng(Fhons), I.Eng, MICE	Checked Approved	Released Date	Drawing Title PROPOSED TRAFFIC REGULATION ORDER Drawing No. HS/TRSS/105333/CON-21A
		A Original Revision	Inits Date	Inits Date	Inits Date

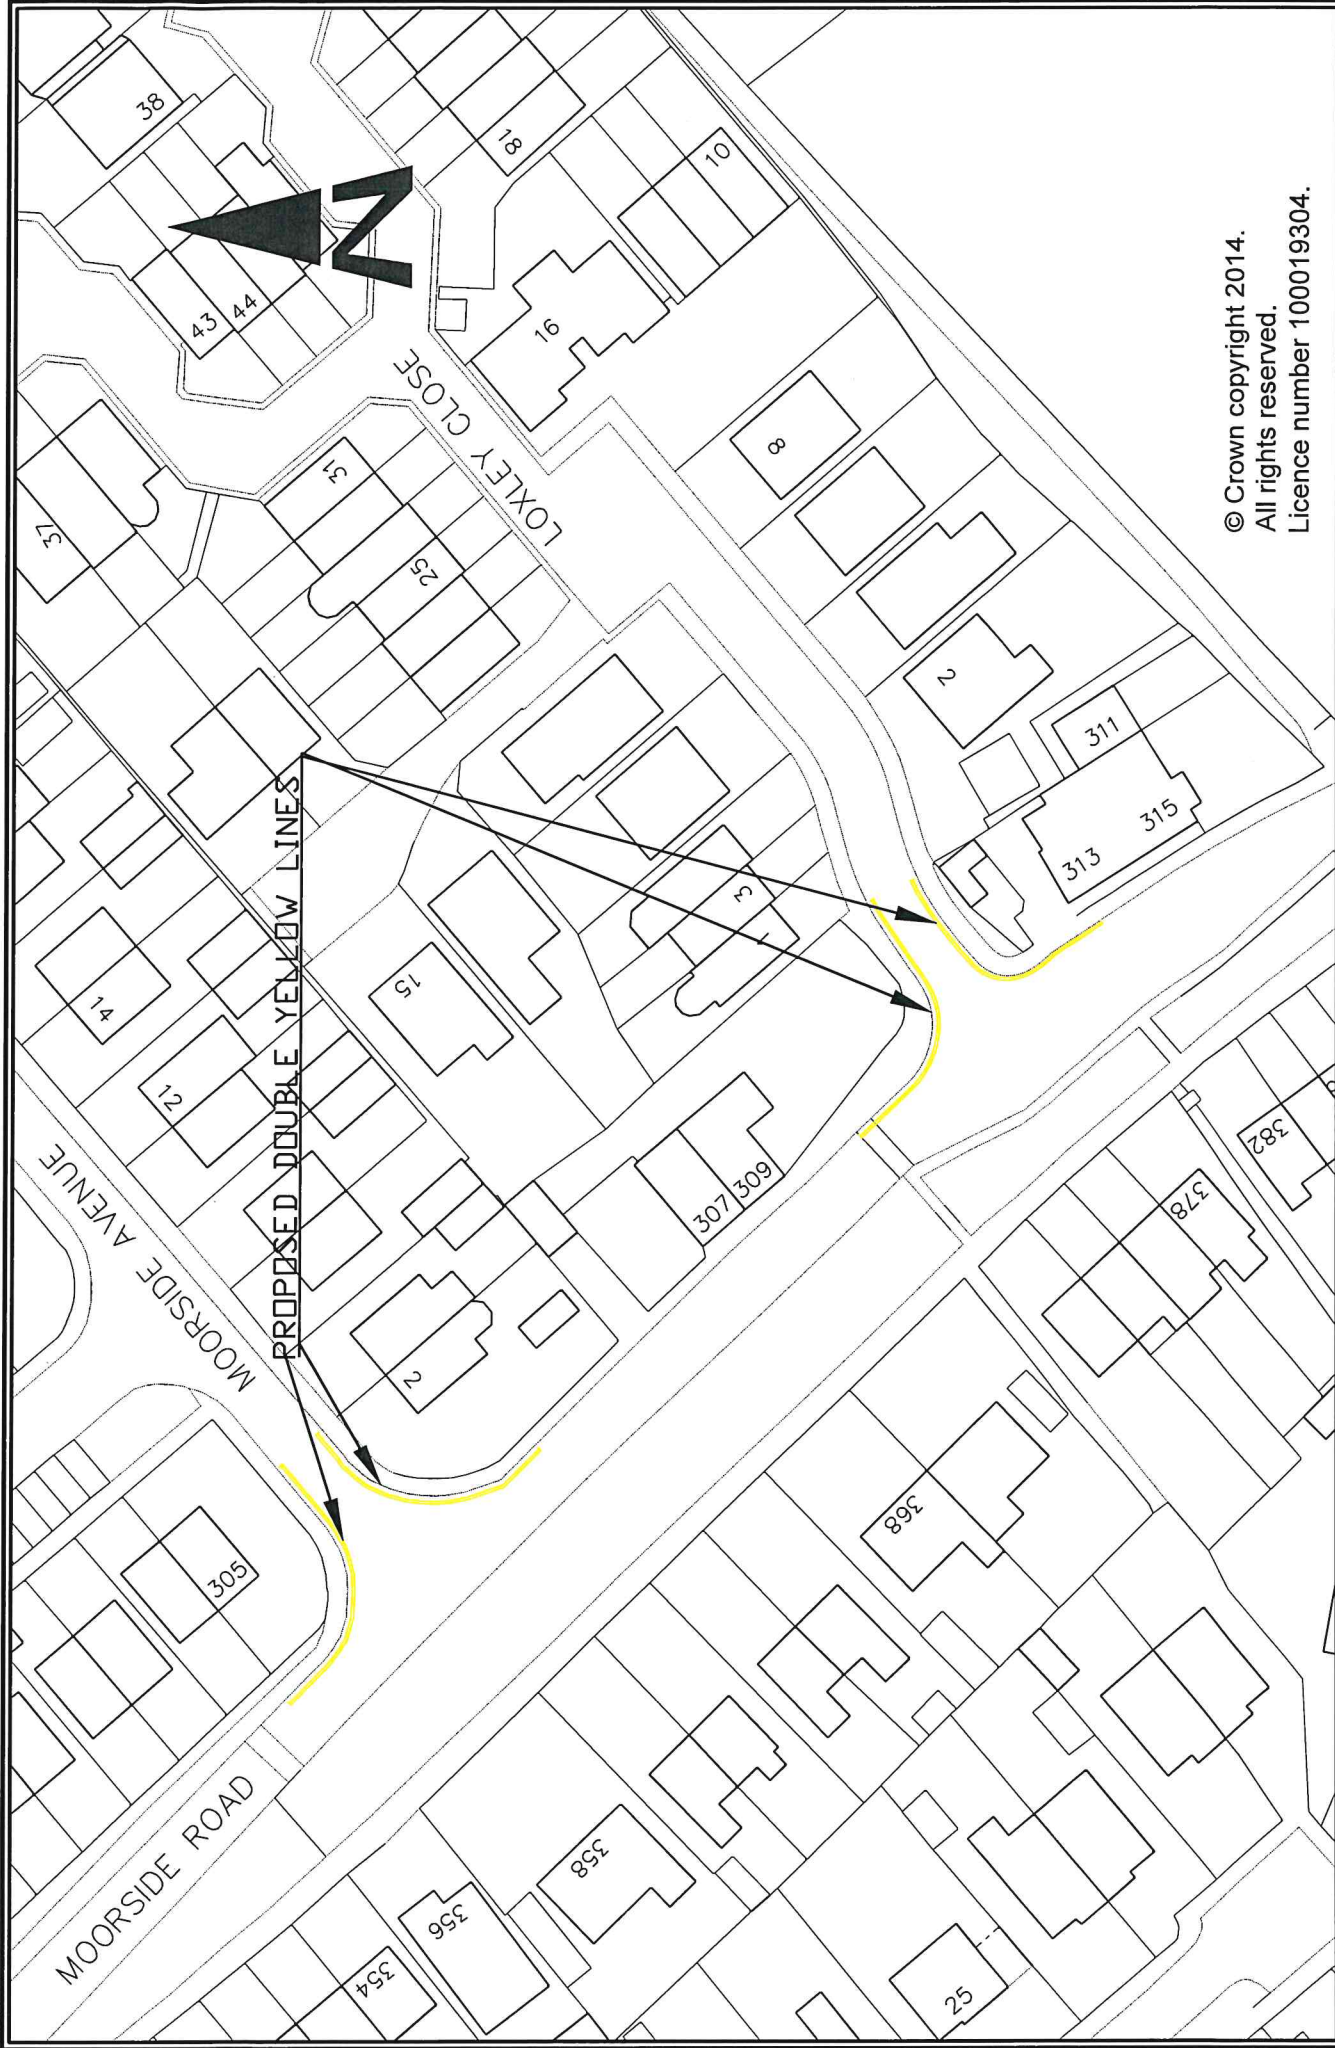


© Crown copyright 2014.
 All rights reserved.
 Licence number 100019304.

 City of BRADFORD METROPOLITAN DISTRICT COUNCIL Department of Police Strategic Director - Jason Longhurst		Project BRADFORD EAST AREA WIDE TRO 22-23 MOORISIDE ROAD/LOXLEY CLOSE		Client ECCLESHILL	
Planning, Transportation & Highways Service Traffic & Highways Unit 4th Floor Hall Ings House Bradford BD1 1HK		Design Sean O'Connell Engineer in Contract		Checked Approved Richard Gelder B.Eng(hons), I.Eng, MICE	
Released Date		Drawing Title PROPOSED TRAFFIC REGULATION ORDER		Drawing No. hs/ftss/1053333/CON-22A	
A Original Revision		Date Initials		Date	

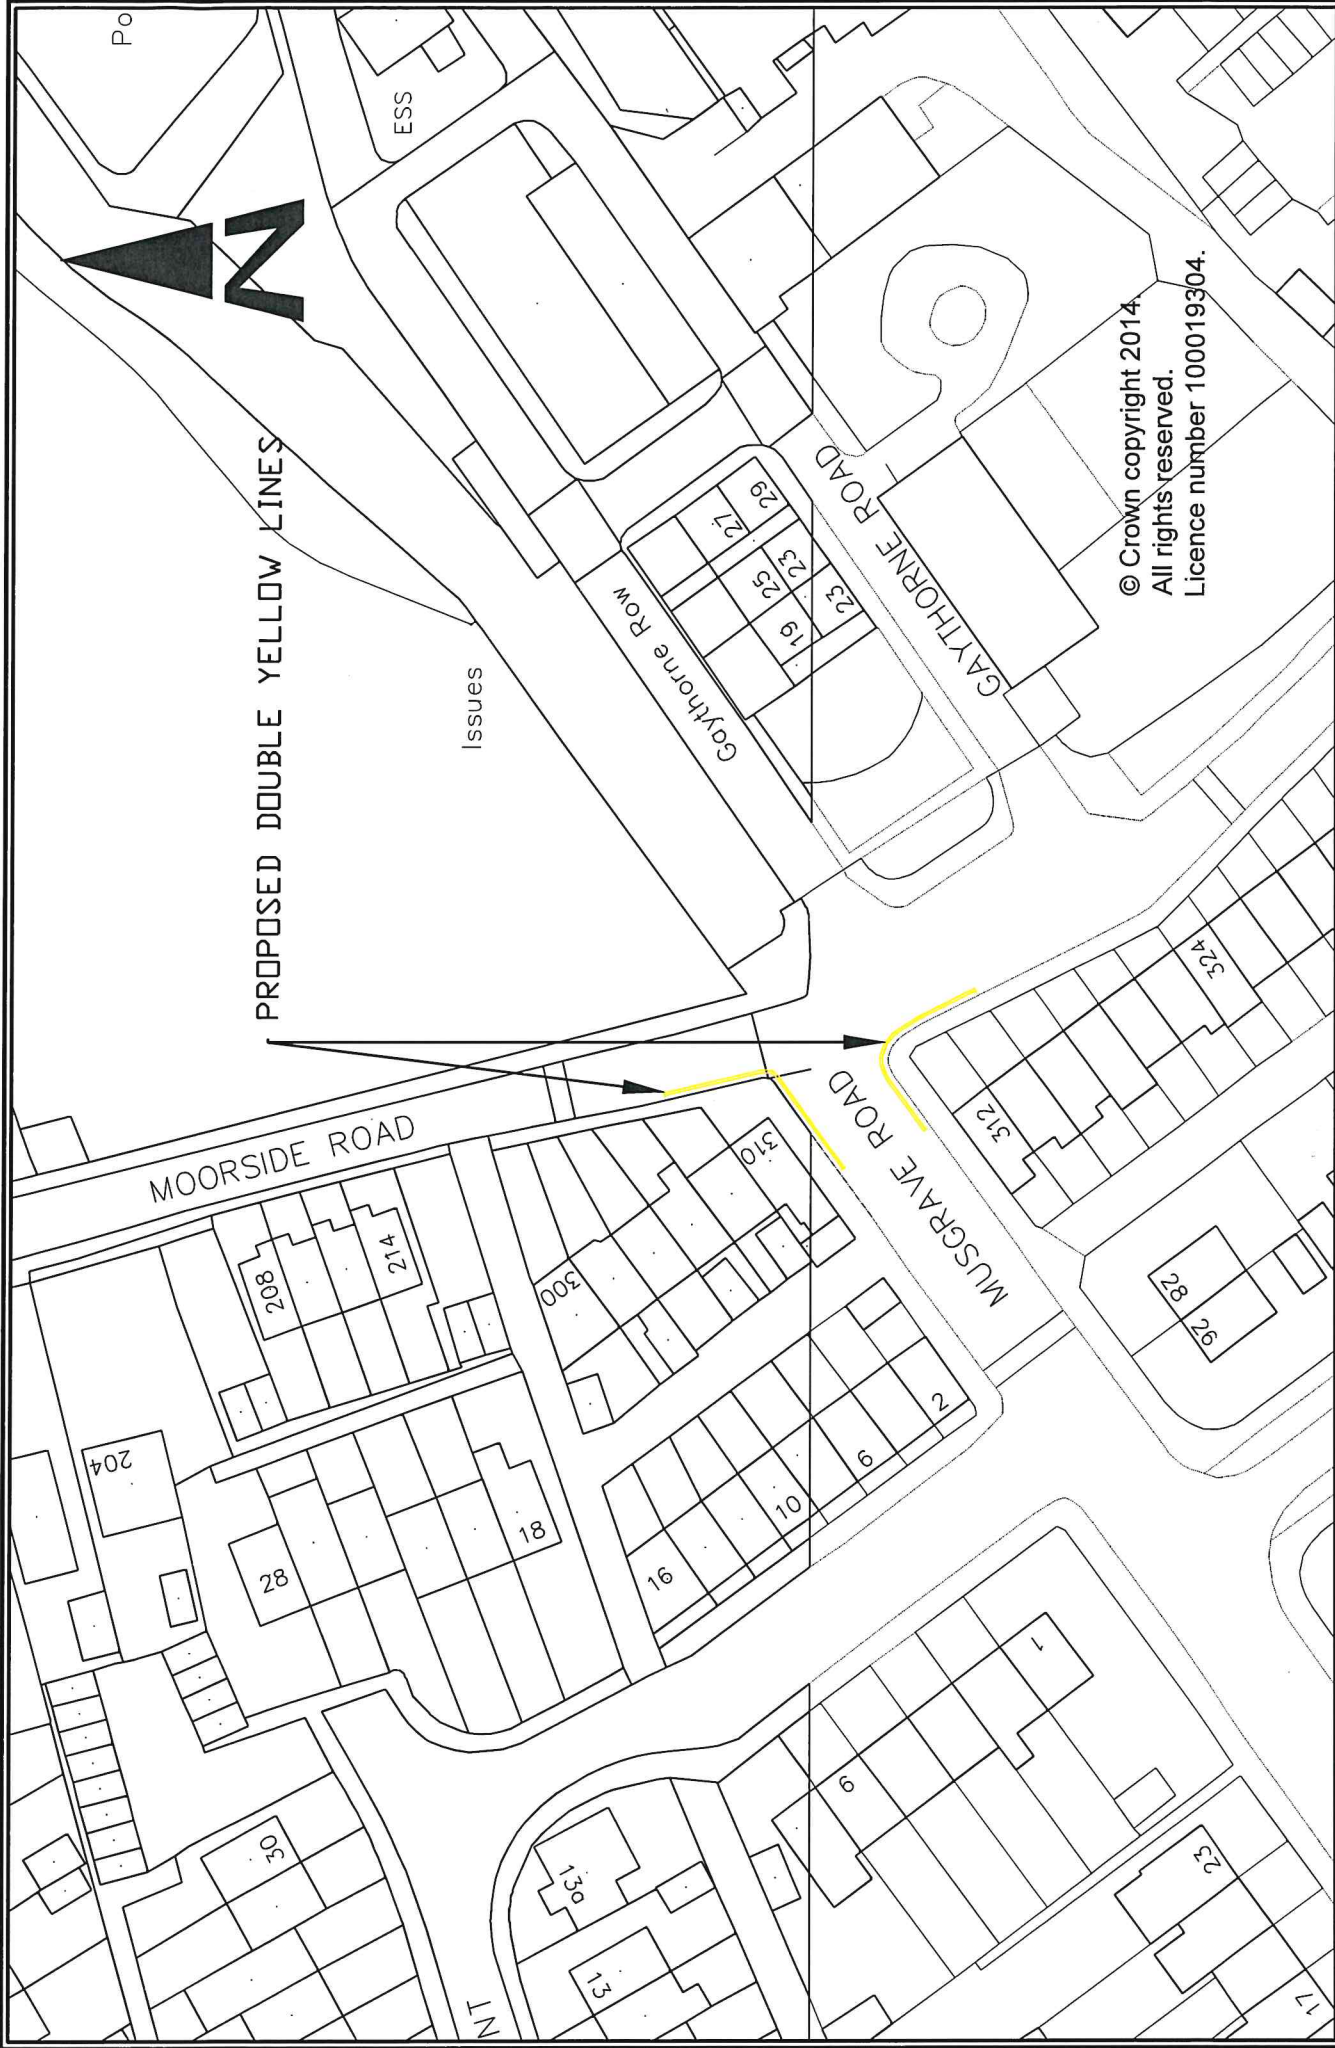


© Crown copyright 2014.
 All rights reserved.
 Licence number 100019304.

 City of BRADFORD METROPOLITAN DISTRICT COUNCIL Department of Place Strategic Director: Jason Longhurst	Planning, Transportation & Highways Service Traffic & Highways Unit 4th Floor, House Hall Top Bradford BD1 1HK	Project BRADFORD EAST AREA WIDE TRO 22-23 MOORSIDE ROAD/MUSGRAVE ROAD	Client ECCLES HILL	Design Scale 1:500 Engineer to Contract Richard Gelder B.Eng(Hons), I.Eng, MICE	Drawn Approved	Checked Approved	Released Date	Drawing Title PROPOSED TRAFFIC REGULATION ORDER	Drawing No. HS/TRSS/105333/CON-23A
	A Original Revision	Inits Date							

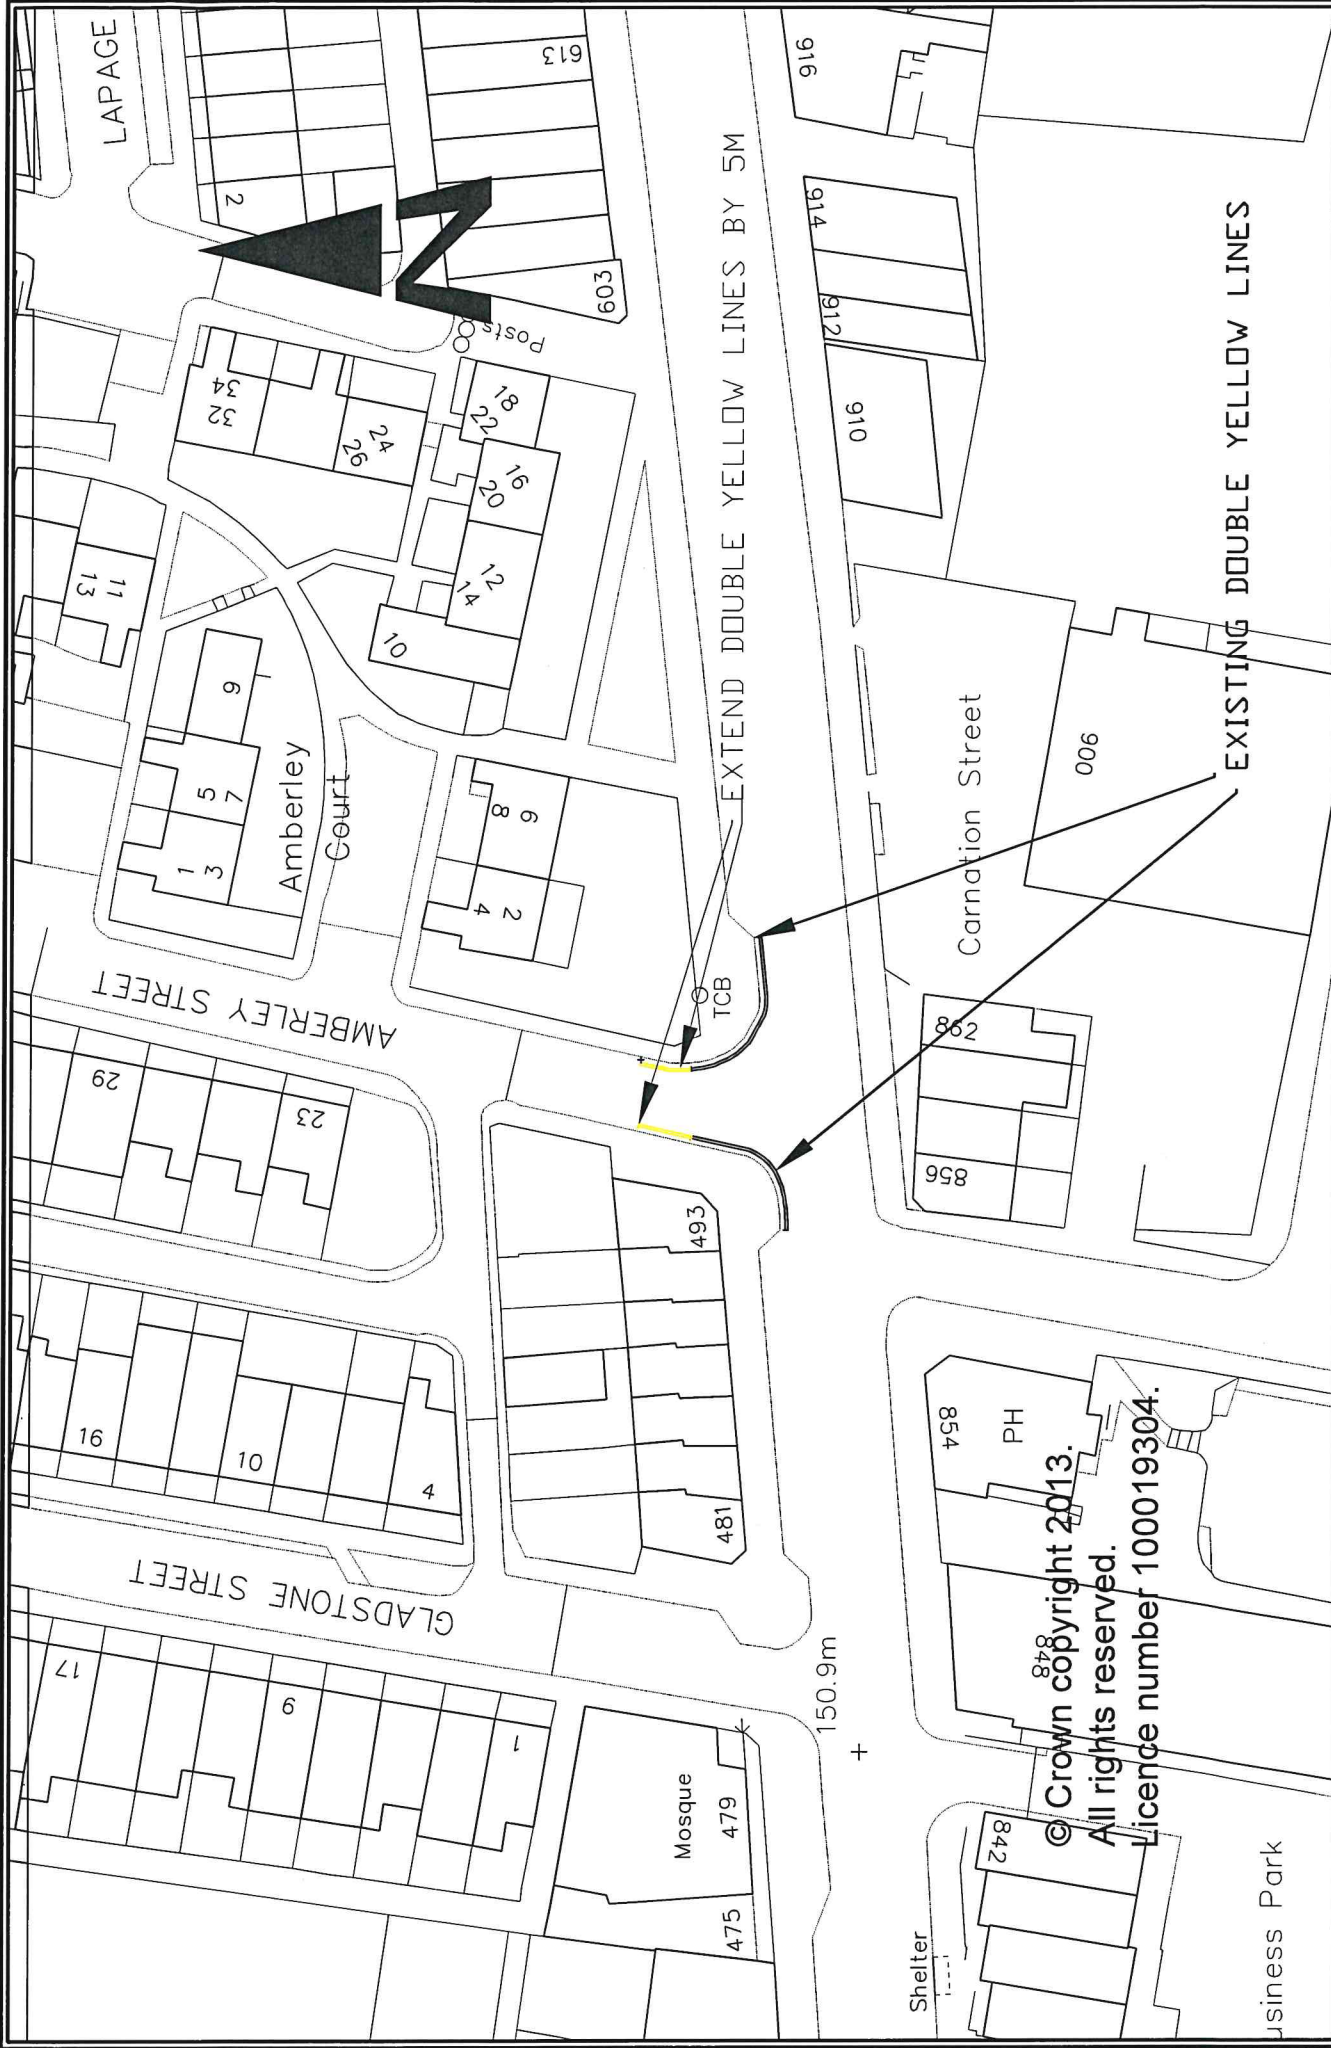

© Crown copyright 2013.
 All rights reserved.
 Licence number 100019304.

 City of Bradford METROPOLITAN DISTRICT COUNCIL Department of Place Strategic Director: Jason Longhurst	Planning, Transportation & Highways Service Traffic & Highways Unit Bradford House Hall Ings Bradford BD1 1JX	Project BRADFORD EAST AREA WIDE TRO 22-23 AMBERLEY STREET/LEEDS ROAD	Client BRADFORD MOOR	Drawing No. HS/TRSS/105333/CON-24A
	Design Scale: 1:500 @ A3 Engineer to Contract Richard Gelder B.Eng(Hons), I.Eng, MICE	Drawn Approved	Checked Approved	Released Date
			Initials Date	
			Revision A Original	

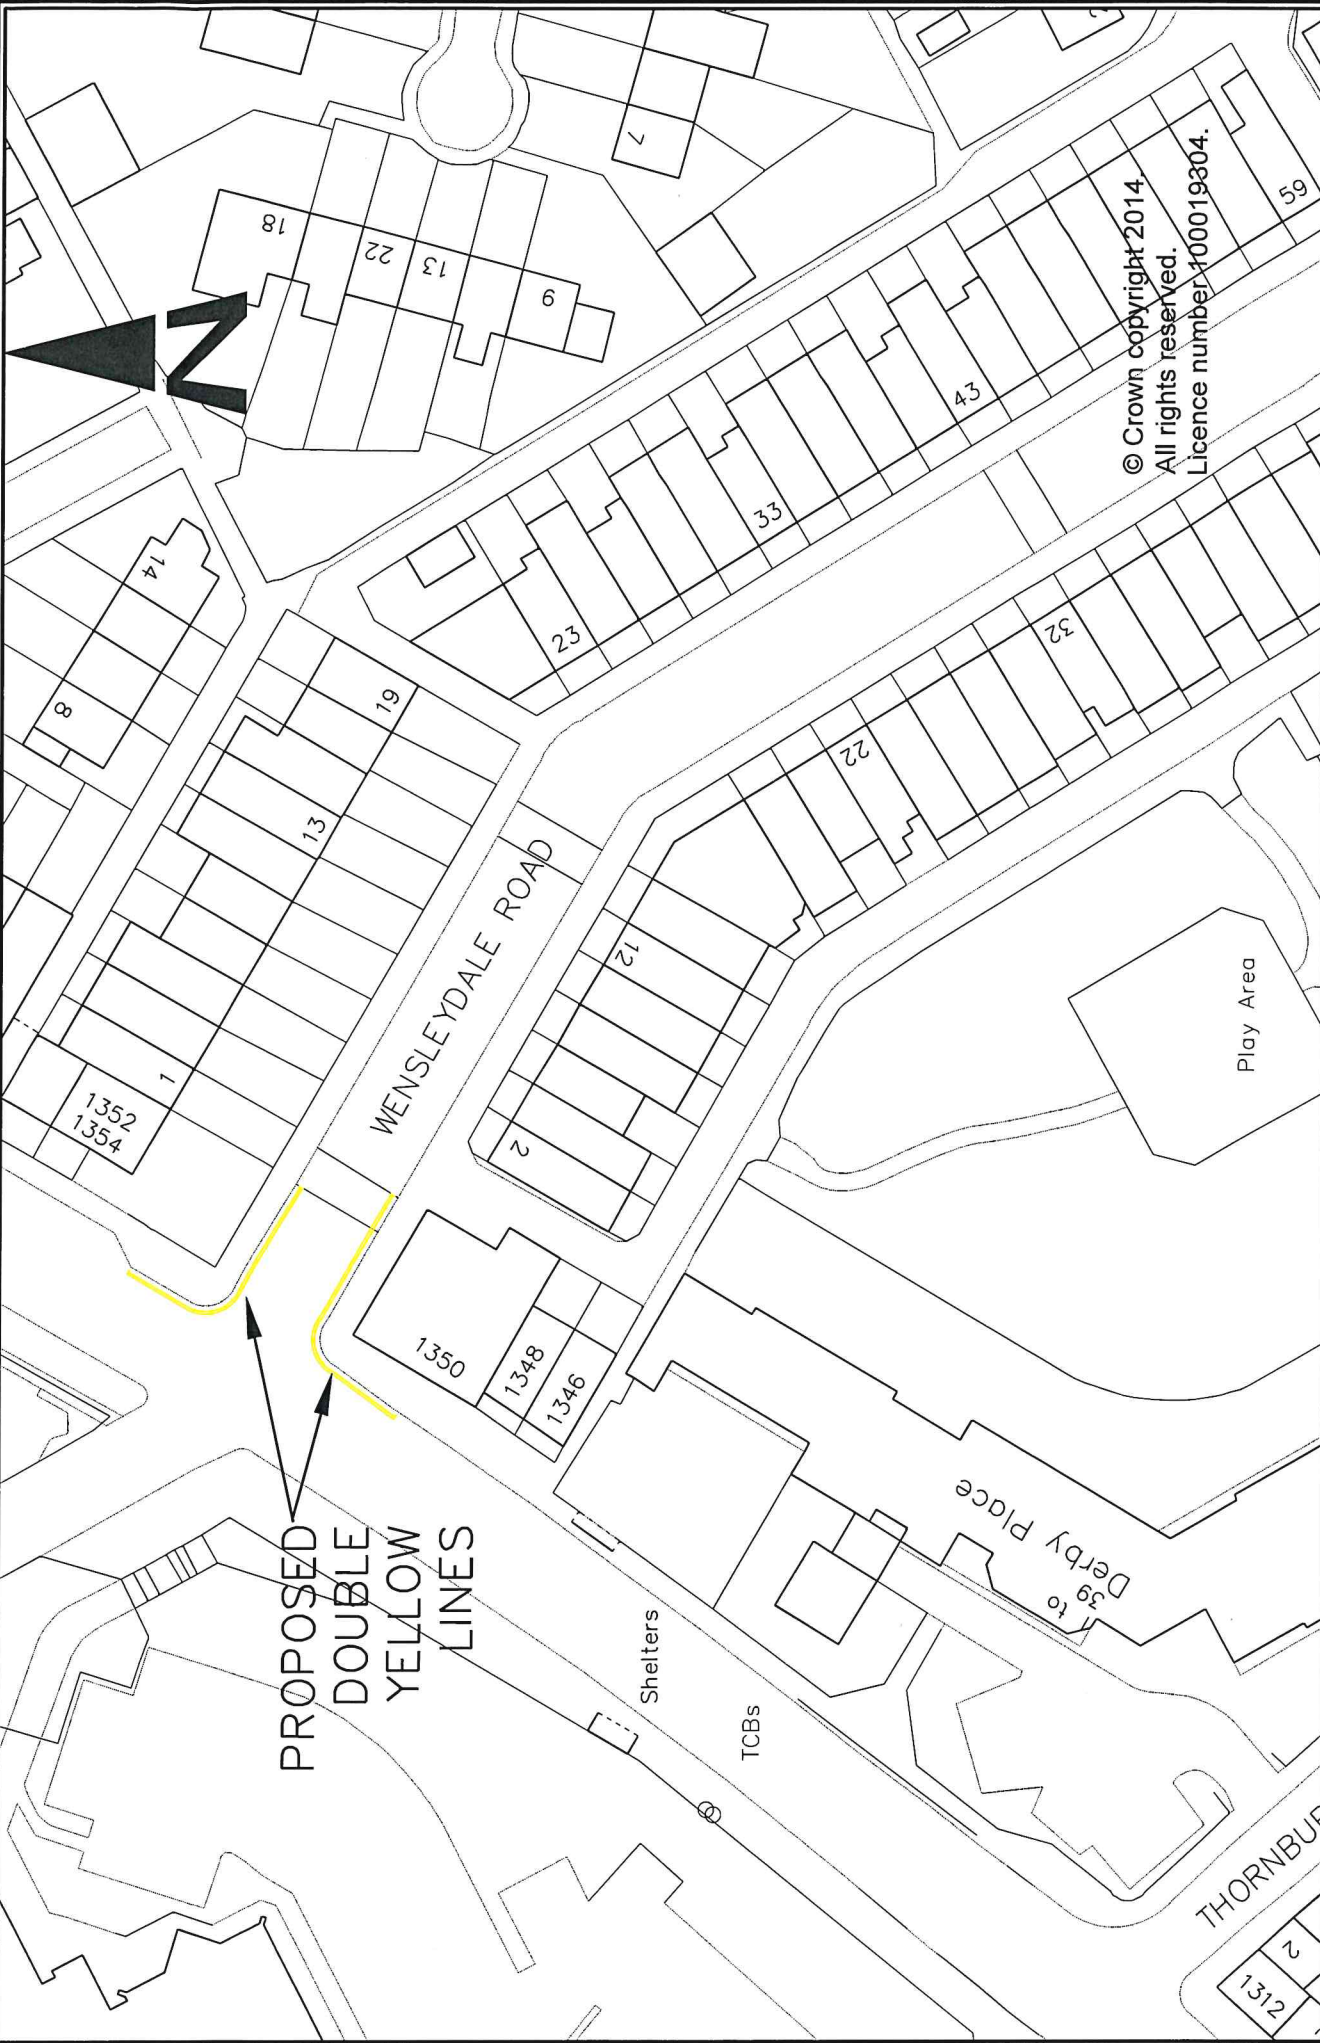

PROPOSED
DOUBLE
YELLOW
LINES

© Crown copyright 2014.
All rights reserved.
Licence number 100019304.

<p>City of Bradford METROPOLITAN DISTRICT COUNCIL Department of Place Strategic Director: Jason Longhurst</p>		<p>Project: BRADFORD EAST AREA WIDE TRO 22-23 WENSLEYDALE ROAD/LEEDS ROAD</p>		<p>Client: BRADFORD MOOR</p>	
<p>Drawn by: Planning, Transportation & Highways Service Traffic & Highways Unit Brianna House Hall Ings Bradford BD9 1PL</p>		<p>Design: Scale 1:500 @ A3 Engineer in Charge: Richard Golder B.Eng(Trans), I.Eng, MICE</p>		<p>Revision: A Original</p>	
<p>Drawn</p>	<p>Checked</p>	<p>Released</p>	<p>Drawing Title</p>	<p>PROPOSED TRAFFIC REGULATION ORDER</p>	
<p>Date</p>	<p>Date</p>	<p>Date</p>	<p>Drawing No.</p>	<p>HS/TRSS/105333/CON-25A</p>	

CITY OF BRADFORD METROPOLITAN DISTRICT COUNCIL

ROAD TRAFFIC REGULATION ACT 1984

(WAITING LOADING AND PARKING)(CONSOLIDATION)

(AMENDMENT NO. **) ORDER 20**

*****105333 BRADFORD EAST AREA 22/23*****

SEALED: *****

OPERATIVE: *****

REFERENCE: CORP/PCD/AK/412465

Director of Legal and Governance
City of Bradford
Metropolitan District Council
City Hall
Bradford
West Yorkshire
BD1 1HY