





© Crown copyright and database rights 2023
 Ordnance Survey AC0000813459.

Key


-  Proposed no waiting at any time (double yellow lines).
-  Existing waiting restrictions to be revoked.
-  Existing waiting restrictions.

All other existing waiting restrictions not shown on this drawing will remain unchanged.


City of BRADFORD
 METROPOLITAN DISTRICT COUNCIL
 Department of Place
 Strategic Director: David Shepherd
 Design Office:
 Planning, Transportation & Highways Service
 4th Floor
 Britannia House
 Hall Ings
 Bradford
 BD1 1HX


Design	MAG	Drawn	MAG	Checked	Released
Scale(s) @ A4	Approved		Date		
Engineer to Contract	Richard Gelder B.Eng(Hons), I.Eng, MICE				
Revision	Initials	Date			
Client					

Project	BRADFORD WEST CONSTITUENCY PROPOSED TRAFFIC REGULATION ORDER 2023/24
Drawing Title	CROSS LN / EBENEZER ST. GREAT HORTON CONSULTATION DRAWING
Drawing No.	HS/TRSS/105643/CON-1B

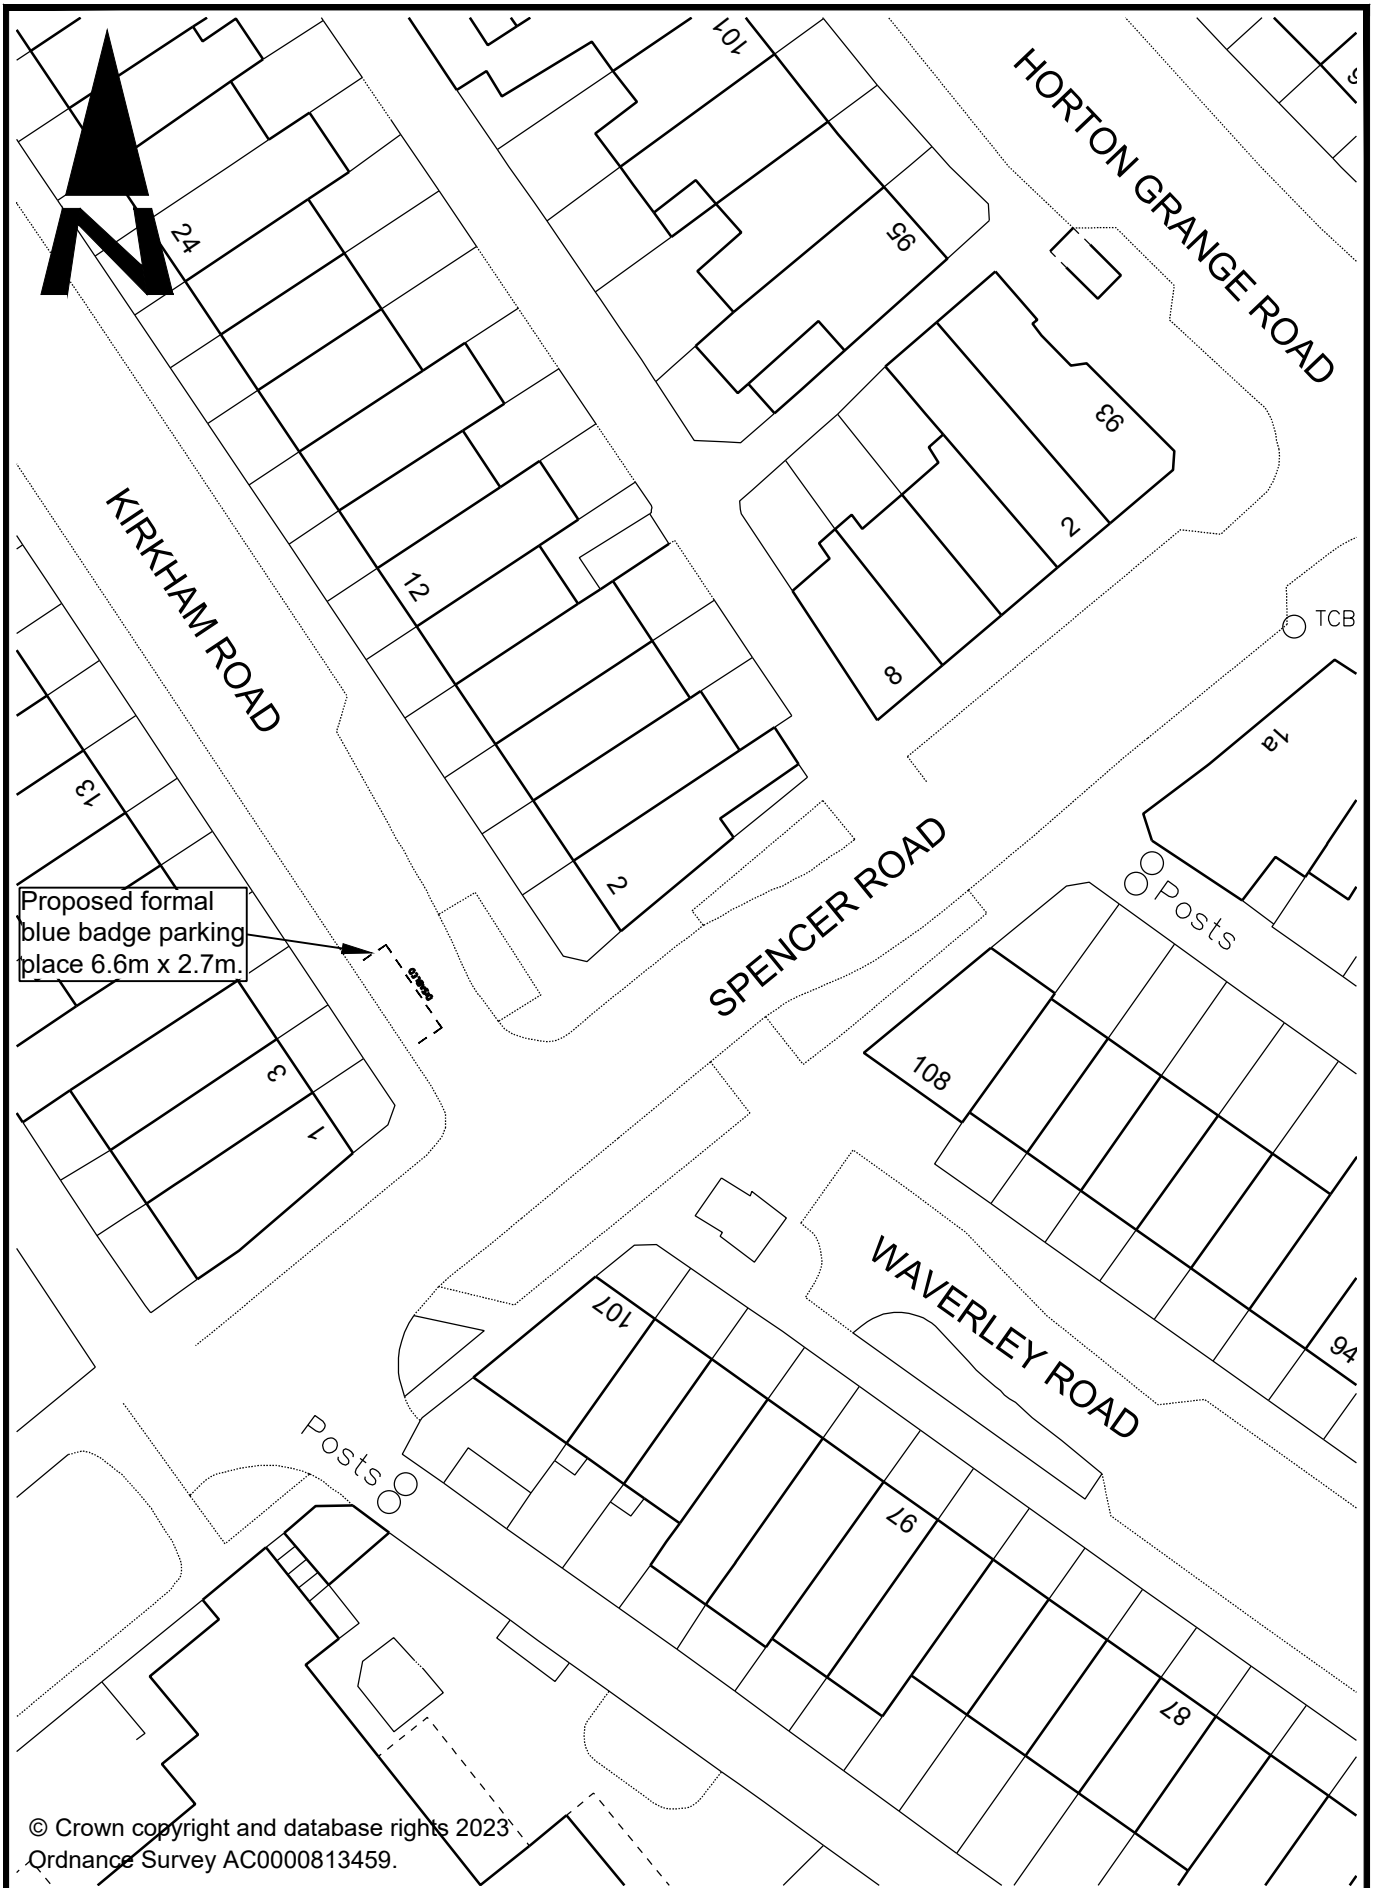


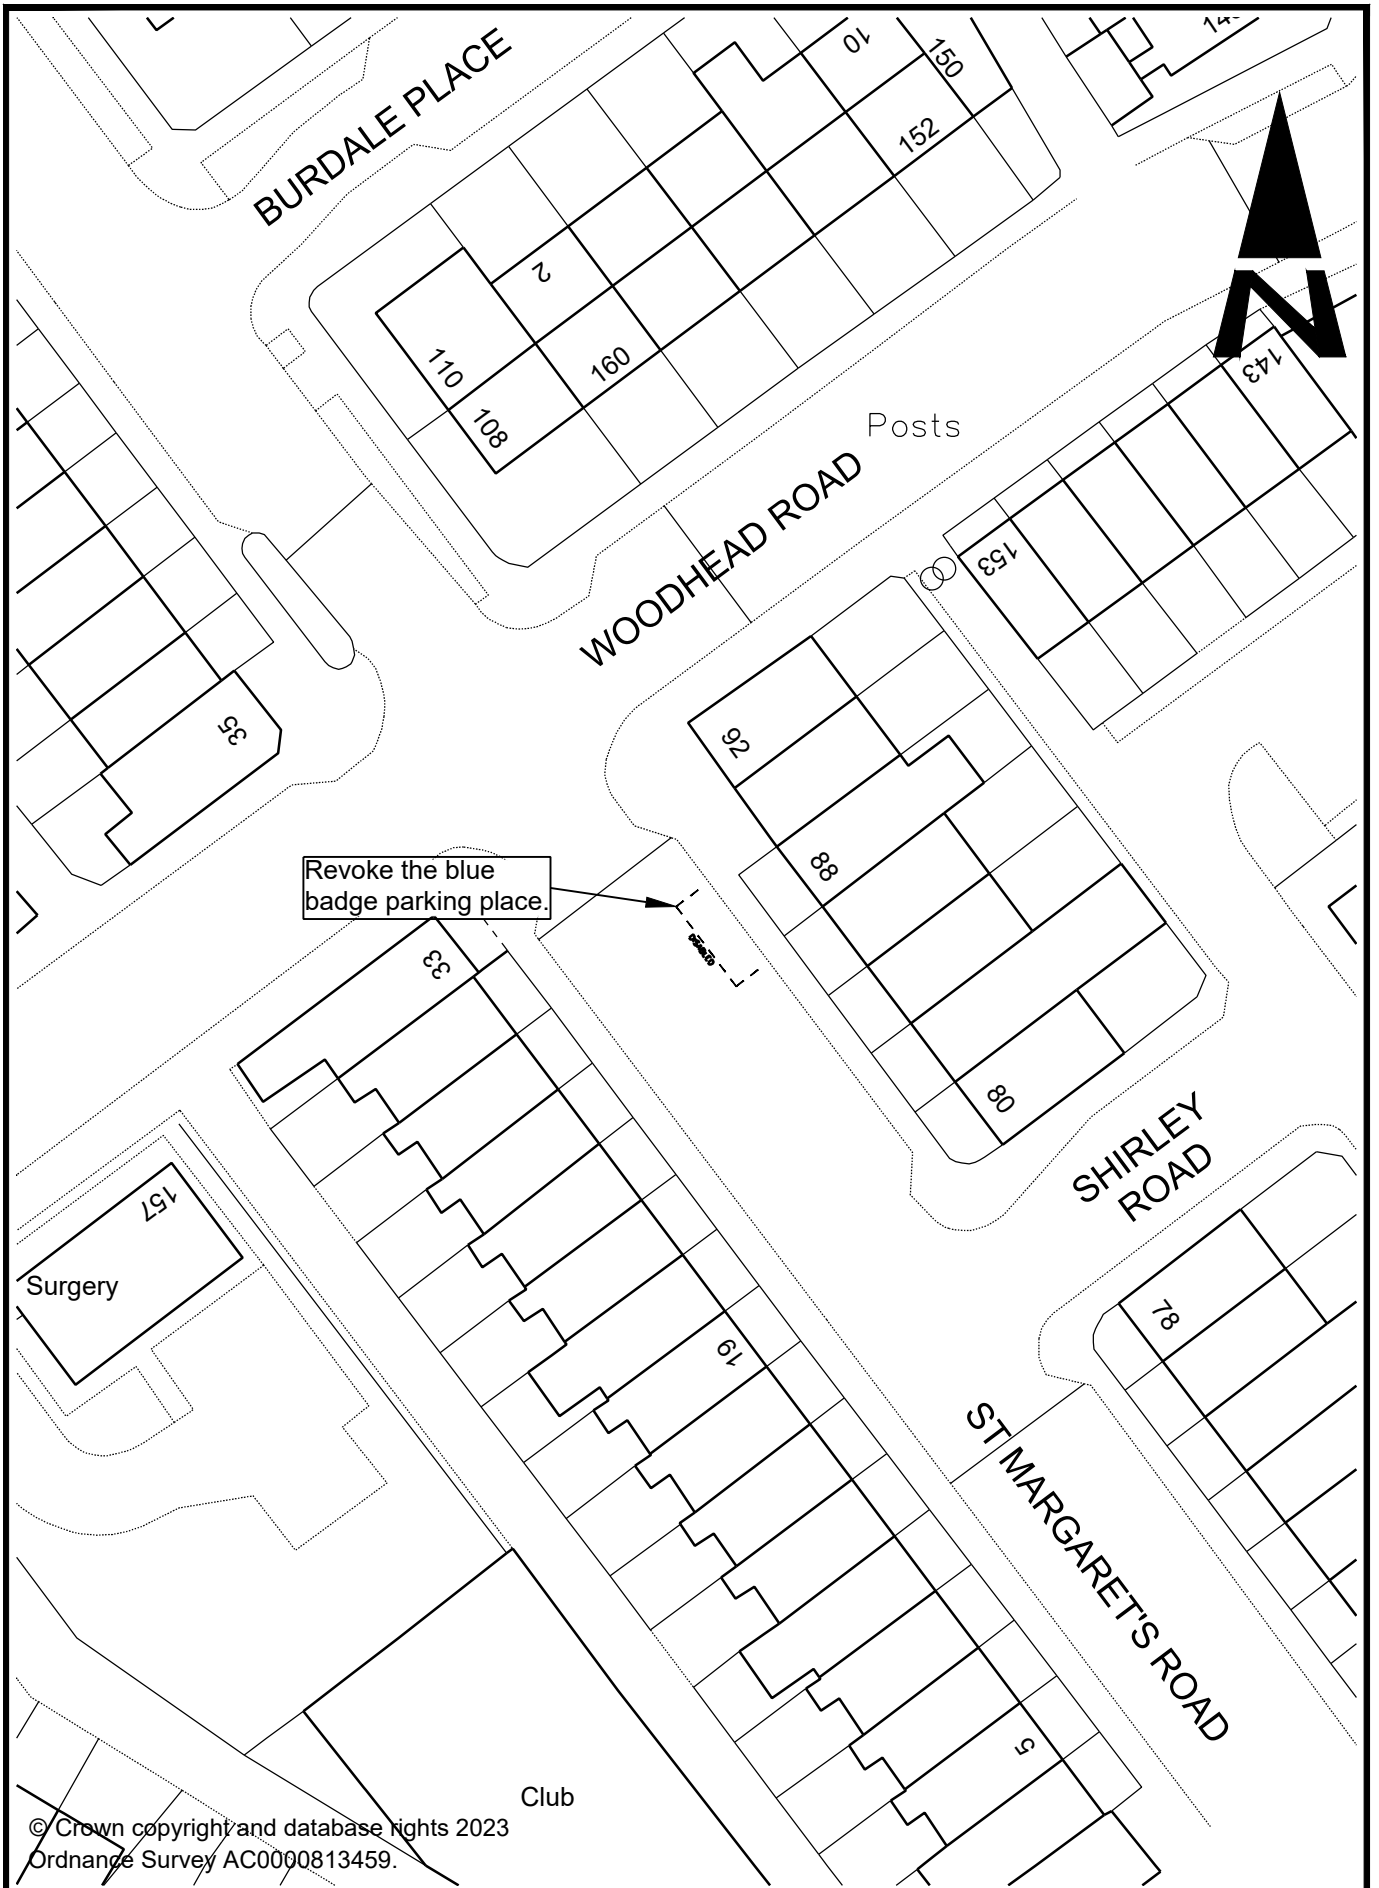
© Crown copyright and database rights 2023
 Ordnance Survey AC0000813459.

<p>City of BRADFORD METROPOLITAN DISTRICT COUNCIL</p> <p>Department of Place Strategic Director: David Shepherd</p> <p>Design Office Planning, Transportation & Highways Service</p> <p>4th Floor Britannia House Hall Ings Bradford BD1 1HX</p>				Design MAG	Drawn MAG	Checked	Released	Project BRADFORD WEST CONSTITUENCY PROPOSED TRAFFIC REGULATION ORDER 2023/24
				Scale(s) @ A4 1:500	Approved		Date	Drawing Title KIRKHAM ROAD, BRADFORD CONSULTATION DRAWING
	A Original	MAG	21.08.23	Engineer to Contract Richard Gelder B.Eng(Hons), I.Eng, MICE				Drawing No. HS/TRSS/105643/CON-2A
	Revision	Inits	Date					

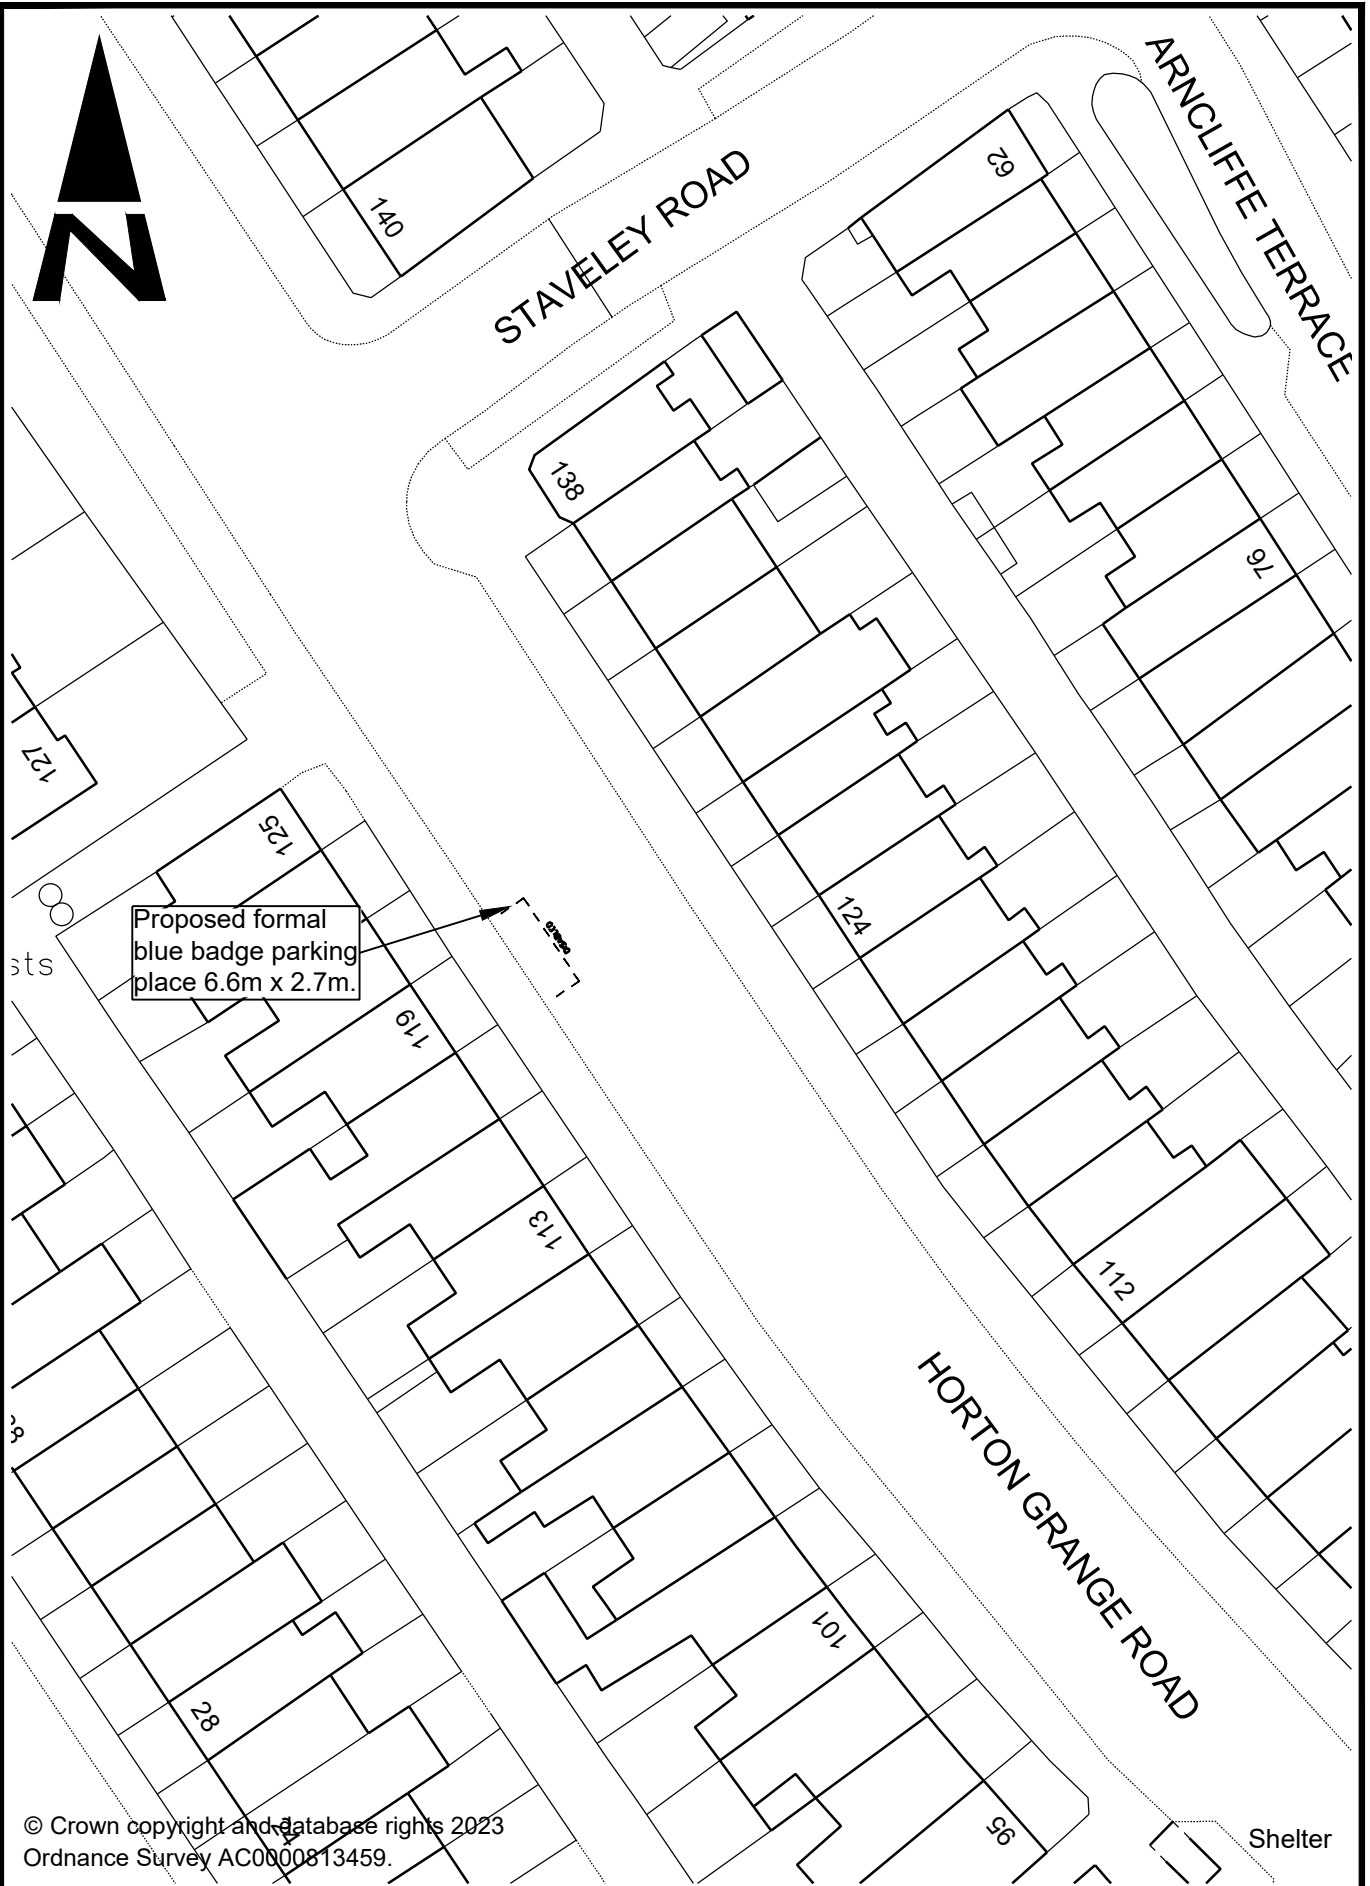


© Crown copyright and database rights 2023
 Ordnance Survey AC0000813459.

 City of BRADFORD METROPOLITAN DISTRICT COUNCIL Department of Place Strategic Director: David Shepherd <small>Design Office Planning, Transportation & Highways Service</small> <small>4th Floor Britannia House Hall Ings Bradford BD1 1HX</small>				Design MAG	Drawn MAG	Checked	Released	Project BRADFORD WEST CONSTITUENCY PROPOSED TRAFFIC REGULATION ORDER 2023/24
				Scale(s) @ A4 1:500	Approved		Date	Drawing Title HORTON GRANGE ROAD, BRADFORD CONSULTATION DRAWING
	A Original	MAG	21.08.23	Engineer to Contract				Drawing No. HS/TRSS/105643/CON-3A
	Revision	Initis	Date	Richard Gelder B.Eng(Hons), I.Eng, MICE				
	Client							




© Crown copyright and database rights 2023
 Ordnance Survey AC0000813459.

 City of BRADFORD METROPOLITAN DISTRICT COUNCIL Department of Place Strategic Director: David Shepherd Design Office Planning, Transportation & Highways Service 4th Floor Britannia House Hall Ings Bradford BD1 1HX				Design MAG	Drawn MAG	Checked	Released	Project BRADFORD WEST CONSTITUENCY PROPOSED TRAFFIC REGULATION ORDER 2023/24
	B	Label amended	MAG	23.10.23	Scale(s) @ A4 1:500	Approved	Date	Drawing Title ST MARGARET'S ROAD, BRADFORD CONSULTATION DRAWING
	A	Original	MAG	21.08.23	Engineer to Contract Richard Gelder B.Eng(Hons), I.Eng, MICE			Drawing No. HS/TRSS/105643/CON-4B
		Revision		Inits	Date	Client		




Proposed single yellow line no waiting Monday to Friday 8am - 5pm

All other existing waiting restrictions not shown on this drawing will remain unchanged.

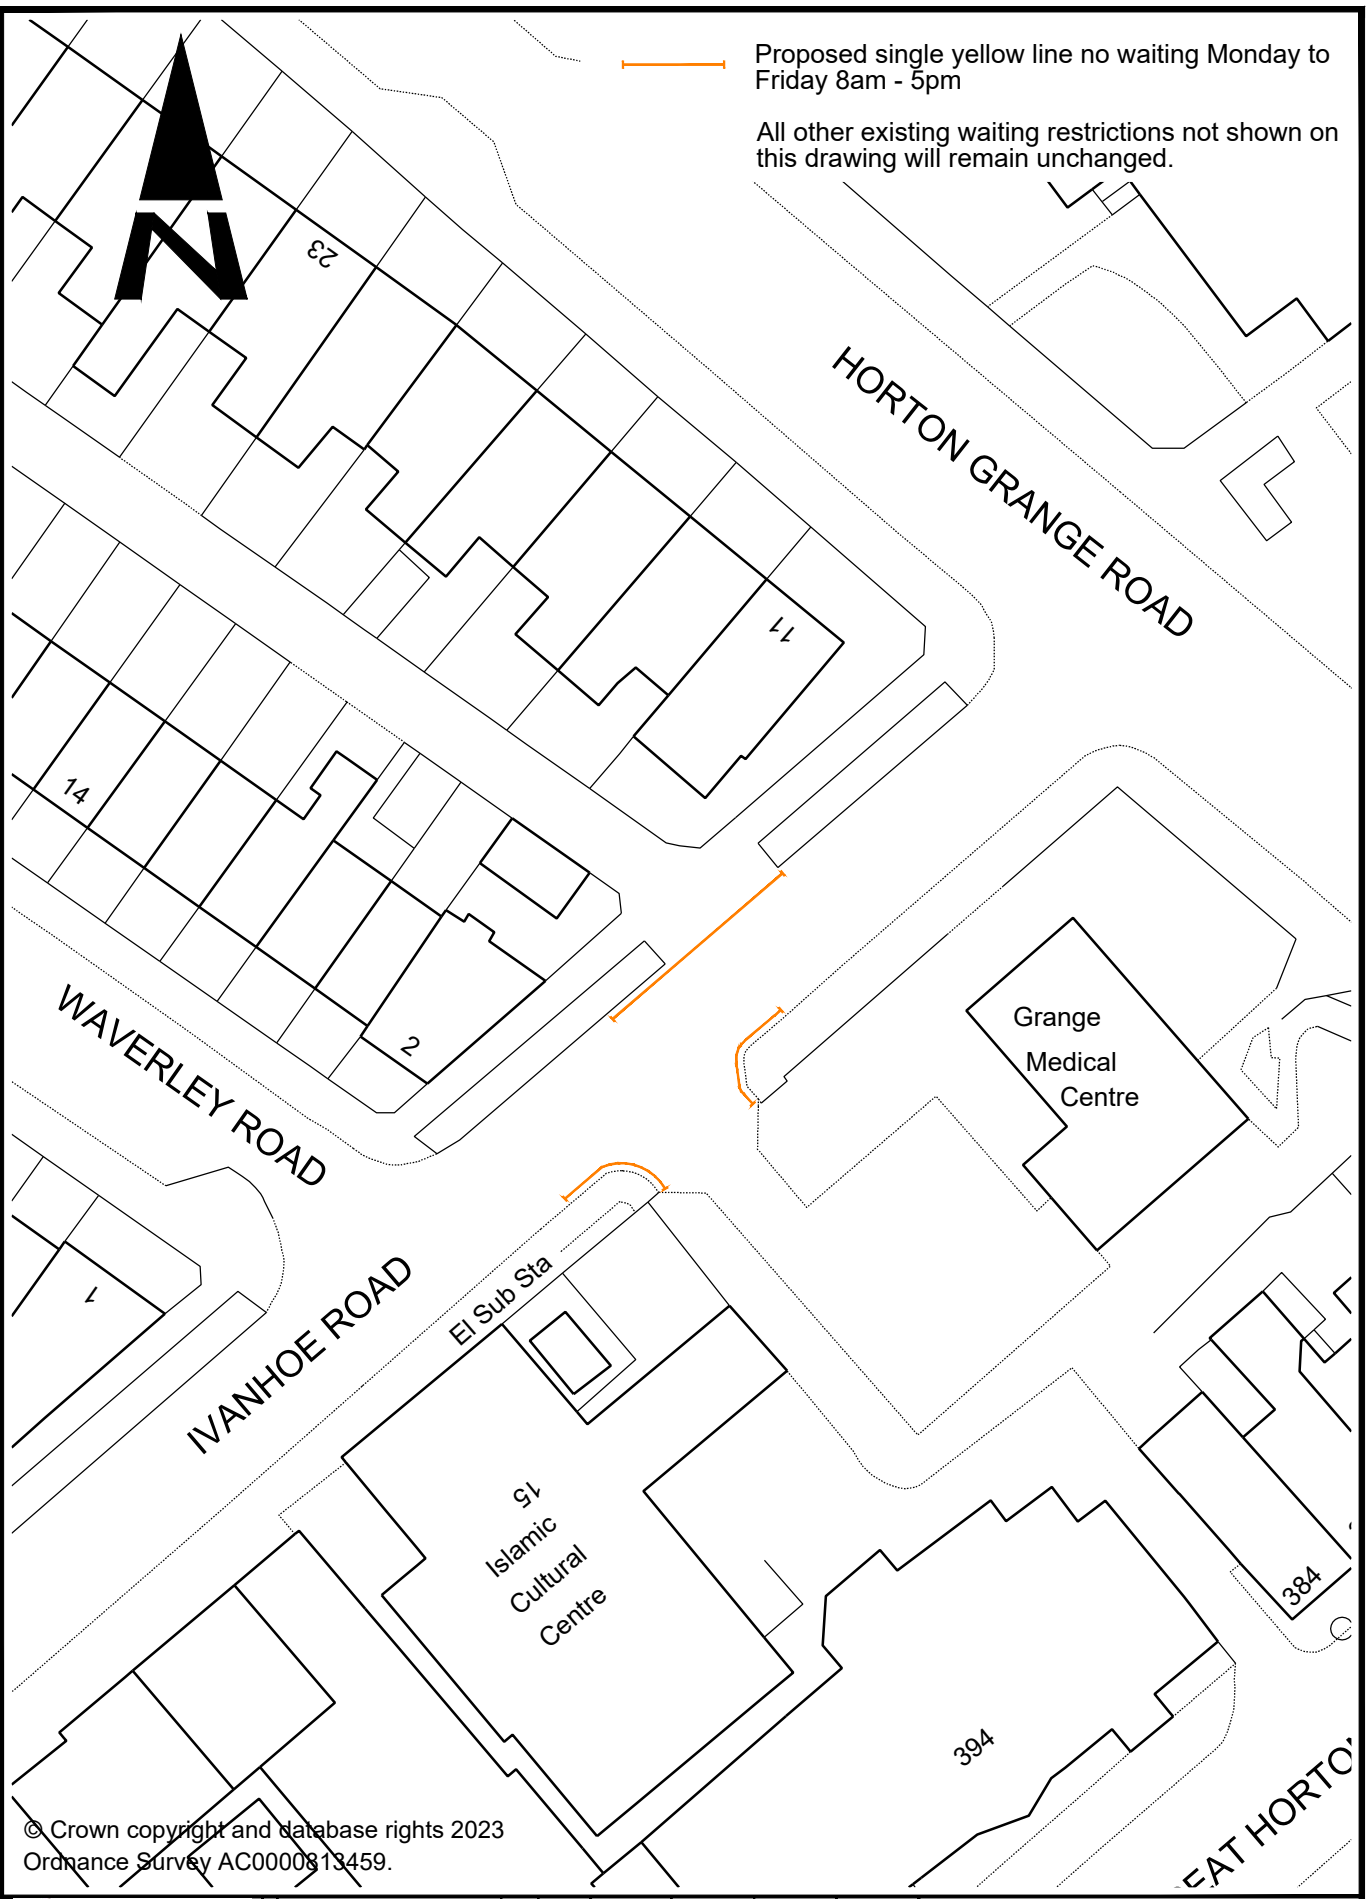



© Crown copyright and database rights 2023
Ordnance Survey AC0000813459.
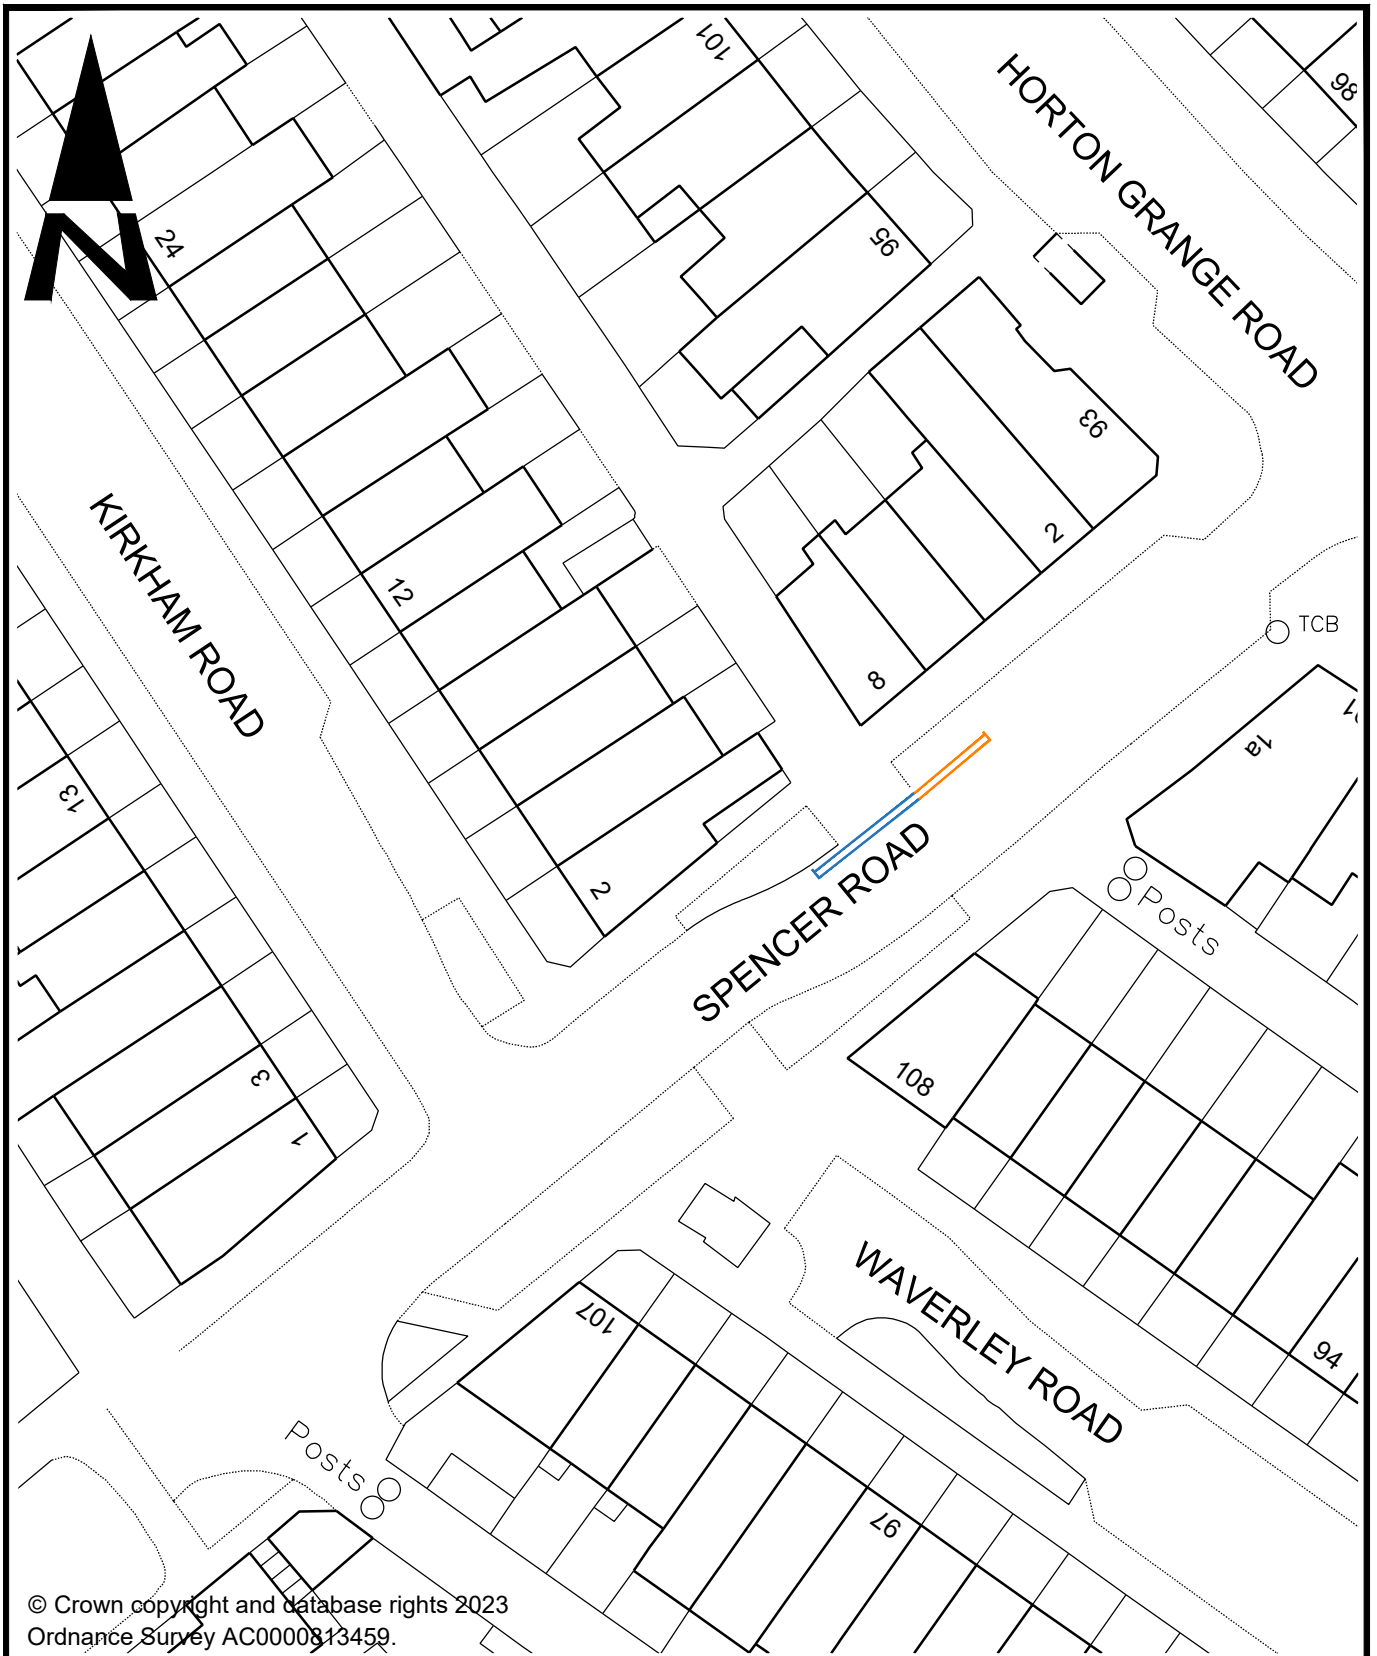
<p>City of BRADFORD METROPOLITAN DISTRICT COUNCIL</p> <p>Department of Place Strategic Director: David Shepherd</p> <p>Design Office Planning, Transportation & Highways Service</p> <p>4th Floor Britannia House Hall Ings Bradford BD1 1HX</p>				Design MAG	Drawn MAG	Checked	Released	Project BRADFORD WEST CONSTITUENCY PROPOSED TRAFFIC REGULATION ORDER 2023/24
				Scale(s) @ A4 1:500	Approved		Date	Drawing Title IVANHOE ROAD, BRADFORD CONSULTATION DRAWING
	A Original	MAG	21.08.23	Engineer to Contract				Drawing No. HS/TRSS/105643/CON-5A
	Revision	Inits	Date	Richard Gelder B.Eng(Hons), I.Eng, MICE				
	Client							




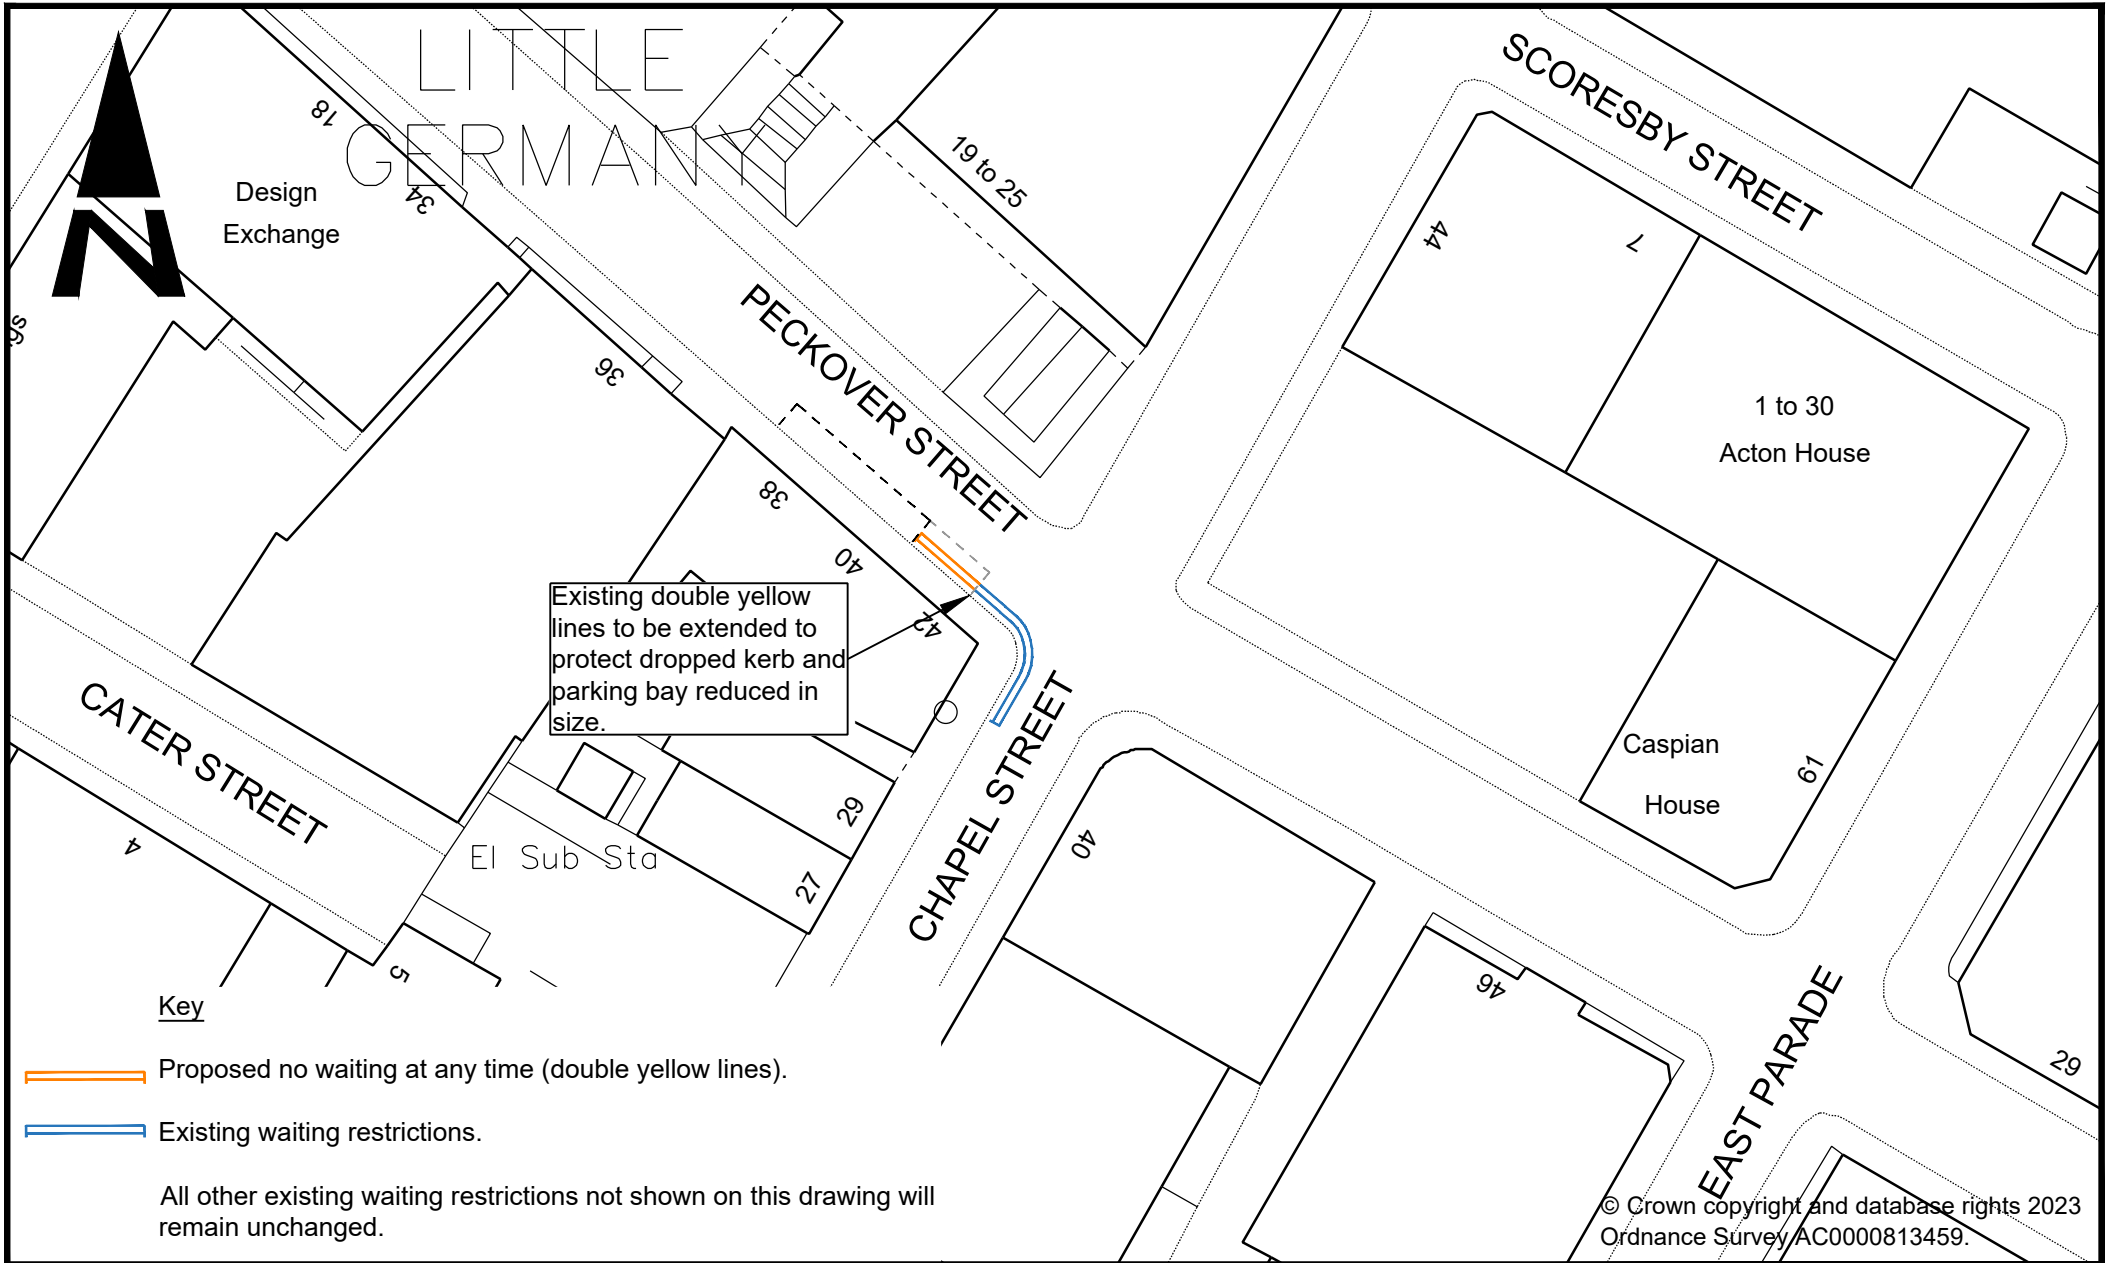
© Crown copyright and database rights 2023
 Ordnance Survey AC0000813459.


Key

-  Proposed no waiting at any time (double yellow lines).
-  Existing double yellow lines.

All other existing waiting restrictions not shown on this drawing will remain unchanged.

 City of BRADFORD METROPOLITAN DISTRICT COUNCIL Department of Place Strategic Director: David Shepherd Design Office Planning, Transportation & Highways Service 4th Floor Britannia House Hall Ings Bradford BD1 1HX				Design MAG	Drawn MAG	Checked	Released	Project BRADFORD WEST CONSTITUENCY PROPOSED TRAFFIC REGULATION ORDER 2023/24
				Scale(s) @ A4 1:500	Approved		Date	Drawing Title SPENCER ROAD, BRADFORD CONSULTATION DRAWING
	A Original	MAG	21.08.23	Engineer to Contract Richard Gelder B.Eng(Hons), I.Eng, MICE				Drawing No. HS/TRSS/105643/CON-6A
	Revision	Inits	Date					




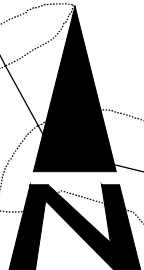

SHEARBRIDGE ROAD

GREAT HORTON ROAD

SHEARBRIDGE ROAD

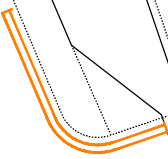


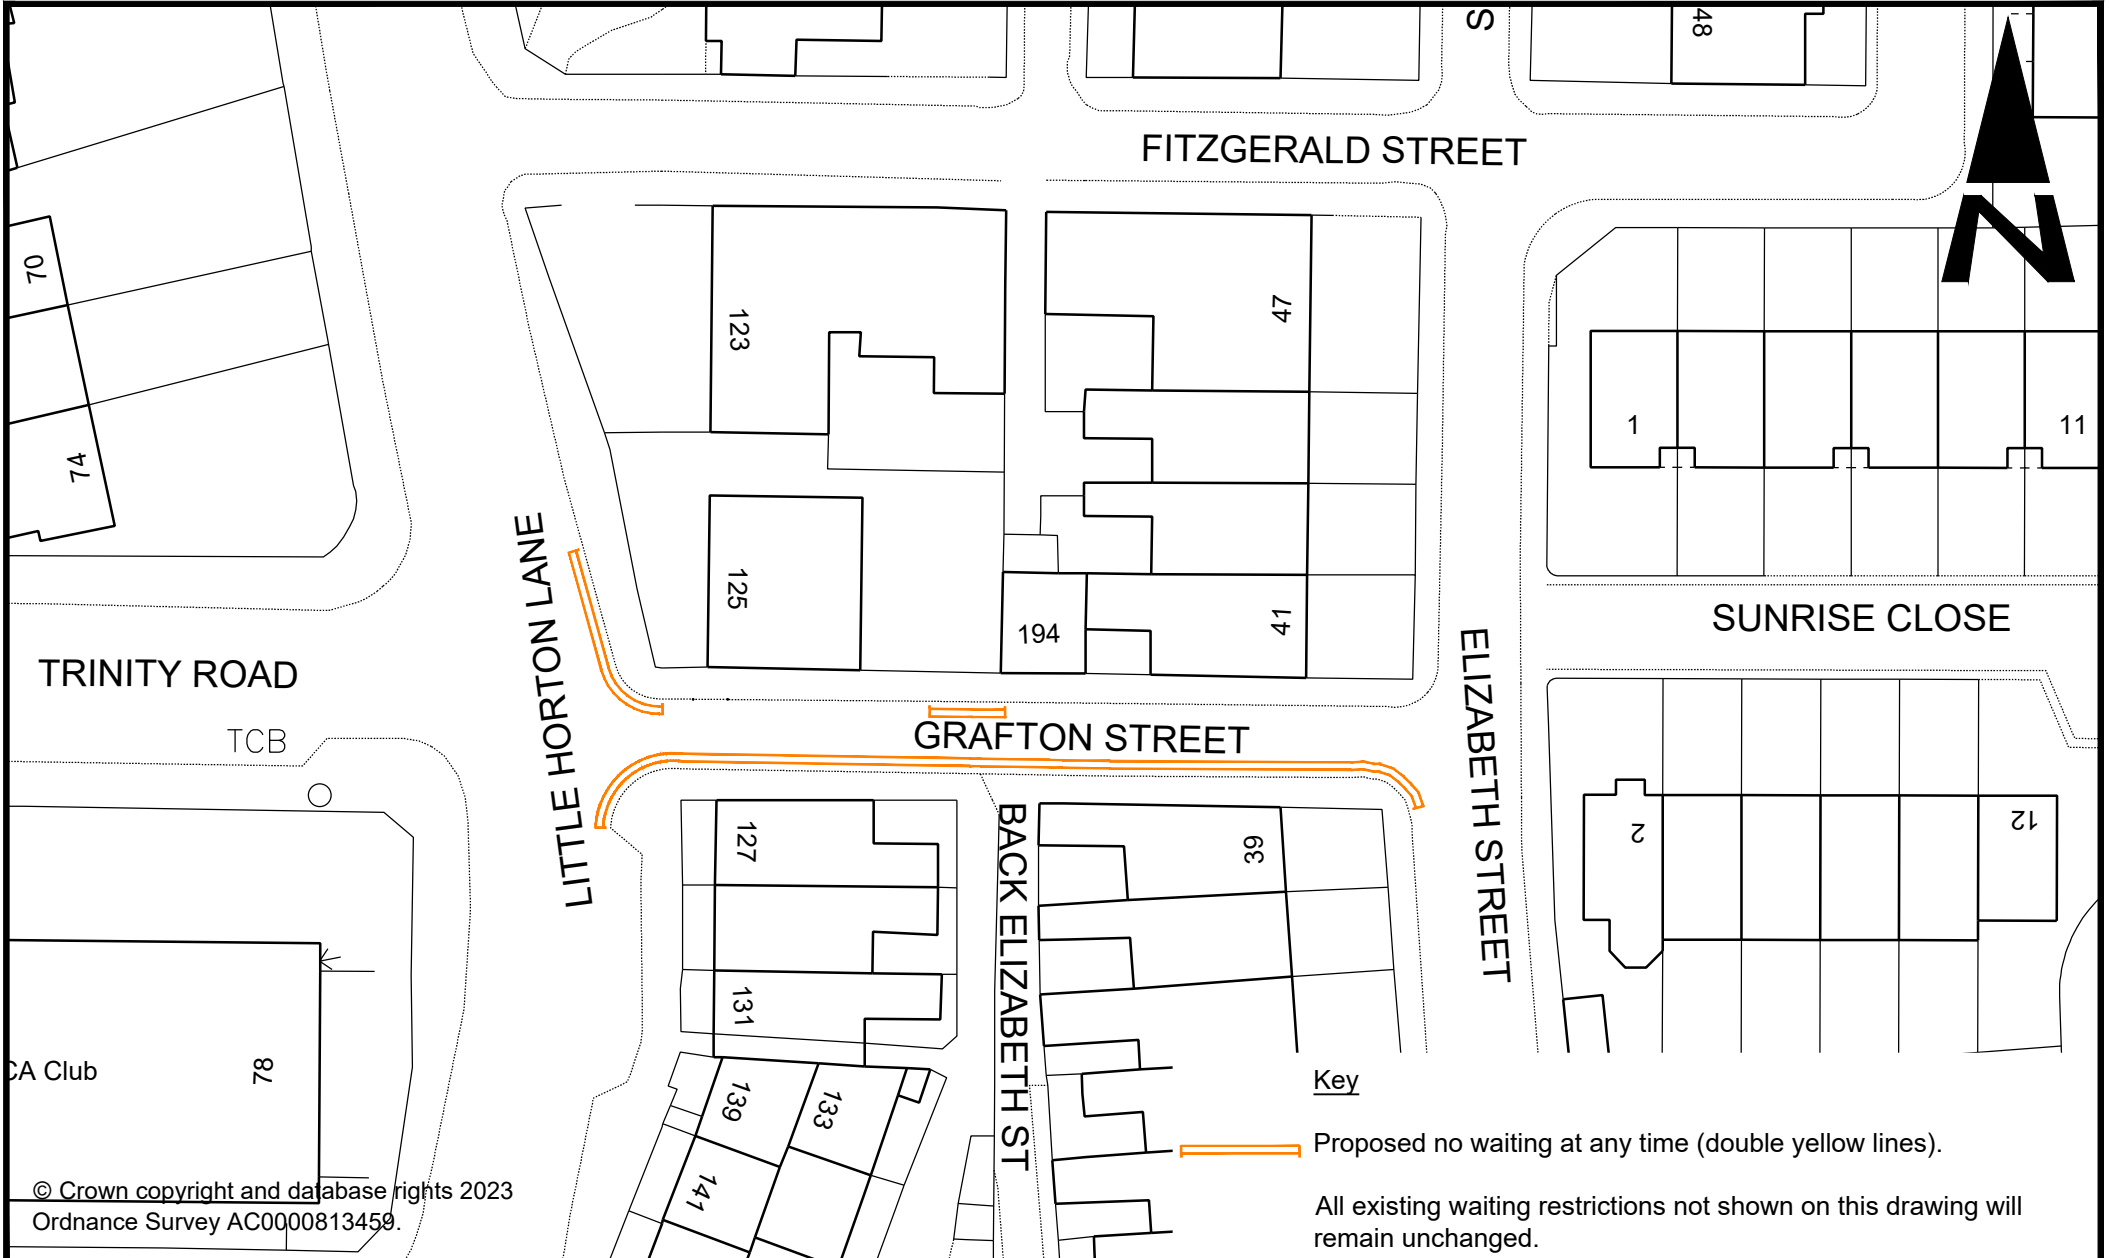
Key


Proposed no waiting at any time (double yellow lines).

© Crown copyright and database rights 2023
Ordnance Survey AC0000813459.

All existing waiting restrictions not shown on this drawing will remain unchanged.


 City of BRADFORD METROPOLITAN DISTRICT COUNCIL Department of Place Strategic Director: David Shepherd Planning, Transportation & Highways Service Traffic & Highways Unit 4th Floor Britannia House Hall Ings Bradford BD1 1HX				Design MAG	Drawn MAG	Checked	Released	Project BRADFORD WEST CONSTITUENCY PROPOSED TRAFFIC REGULATION ORDER 2023/24
				Scale(s) @ A4 1:500	Approved		Date	Drawing Title SHEARBRIDGE ROAD, BRADFORD CONSULTATION PLAN
	A Original	MAG	24.08.23	Engineer to Contract	Richard Gelder B.Eng(Hons), I.Eng, MICE			Drawing No. HS/TRSS/105643/CON-10A
	Revision	Init	Date	Client				



Key
 Proposed no waiting at any time (double yellow lines).

All existing waiting restrictions not shown on this drawing will remain unchanged.

© Crown copyright and database rights 2023
 Ordnance Survey AC0000813450.

 <p>City of BRADFORD METROPOLITAN DISTRICT COUNCIL</p> <p>Department of Place Strategic Director: David Shepherd</p>	<p>Design Site: Planning, Transportation & Highways Service Traffic & Highways Unit 4th Floor Britannia House Hall Ings Bradford BD1 1HX</p>	<p>Project BRADFORD WEST CONSTITUENCY PROPOSED TRAFFIC REGULATION ORDER 2023/24</p>		<p>Design: MAG Scale(s) @ A4: 1:500</p>		<p>Drawn: MAG Checked: Approved</p>		<p>Released: [] Date: []</p>		<p>Drawing Title GRAFTON STREET, BRADFORD CONSULTATION PLAN</p>	
		<p>Client: []</p>		<p>A Original Revision: []</p>		<p>MAG 24.08.23 Inits Date</p>		<p>Engineer to Contract Richard Gelder B.Eng(Hons), I.Eng, MICE</p>		<p>Drawing No. HS/TRSS/105643/CON-11A</p>	



Key




No waiting at any time. No loading
Mon-Fri 8am-9.30am and 4.30pm-6pm.




Existing waiting restrictions.

Any existing waiting restrictions that are not shown on this drawing will remain unchanged.

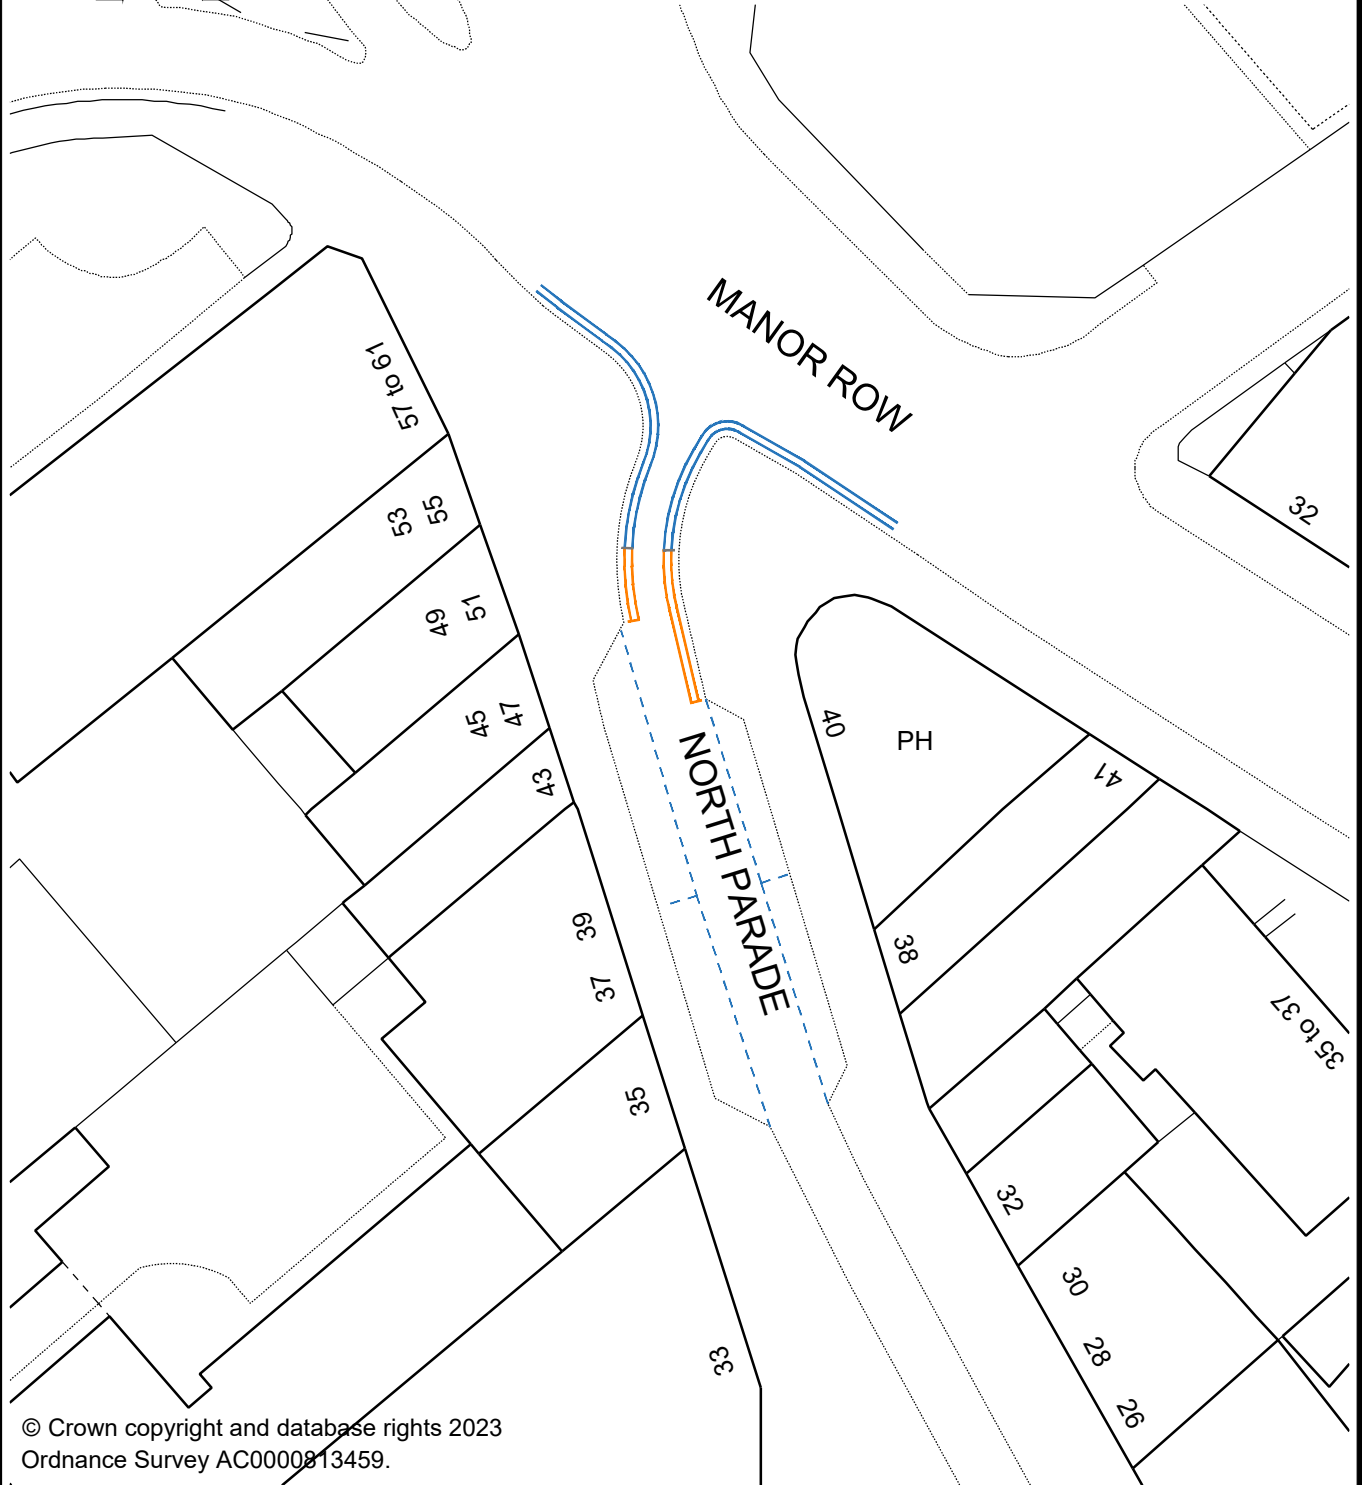


© Crown copyright and database rights 2023
Ordnance Survey AC0000813459.



City of BRADFORD
 METROPOLITAN DISTRICT COUNCIL
 Department of Place
 Strategic Director: David Shepherd
 Design Office:
 Planning, Transportation & Highways Service
 Traffic & Highways Unit
 4th Floor
 Britannia House
 Hall Ings
 Bradford
 BD1 1HX

				Design MAG	Drawn MAG	Checked	Released
				Scale(s) @ A4 1:500	Approved		Date
A	Original	MAG	29.08.23	Engineer to Contract Richard Gelder B.Eng(Hons), I.Eng, MICE			
	Revision	Inits	Date				
Client							

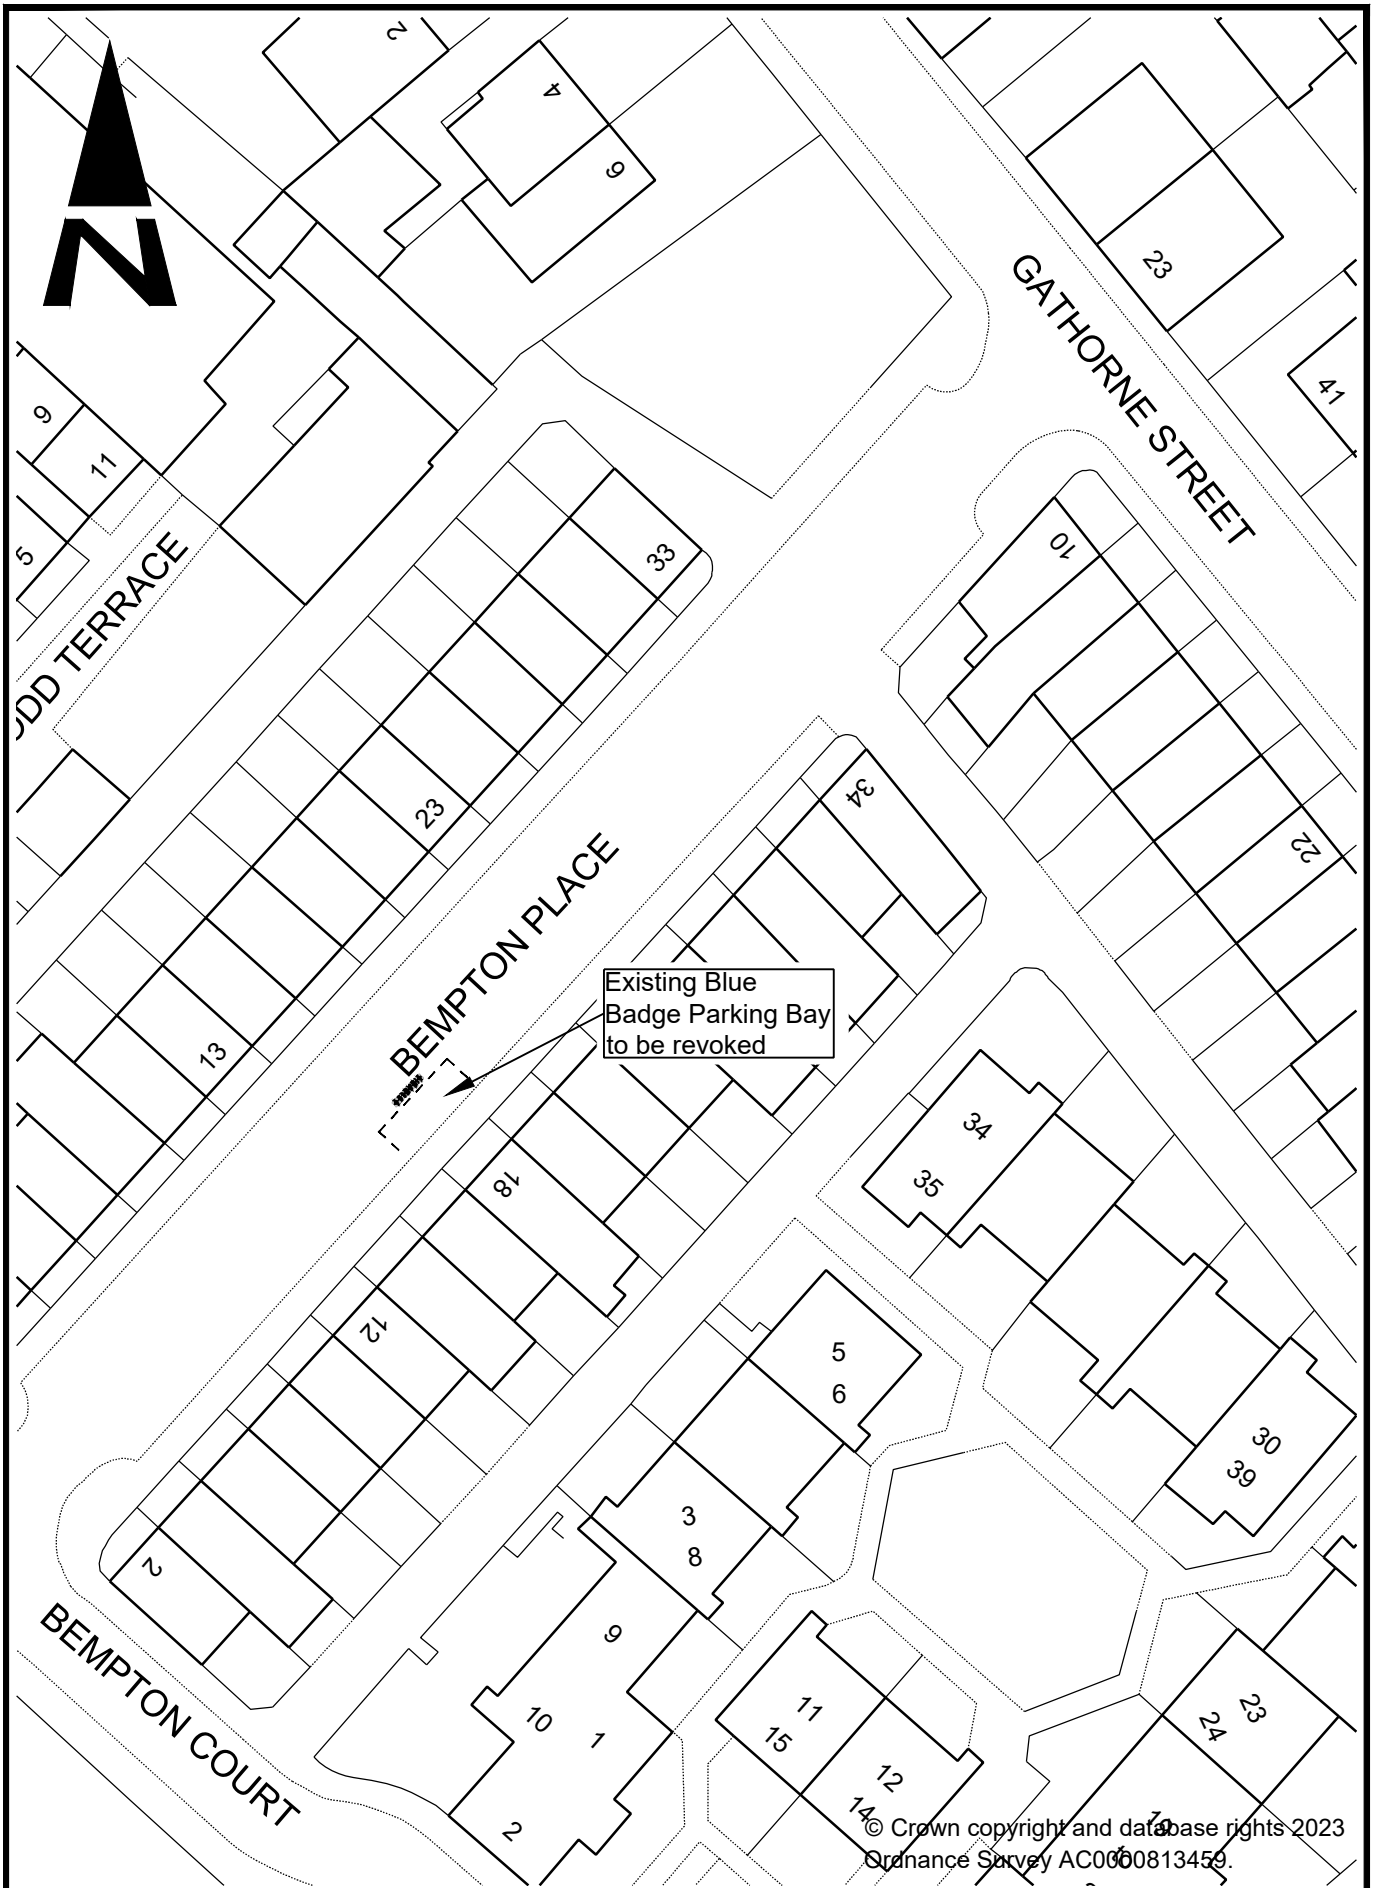Project	BRADFORD WEST CONSTITUENCY PROPOSED TRAFFIC REGULATION ORDER 2023/24
Drawing Title	NORTH PARADE, BRADFORD CONSULTATION PLAN
Drawing No.	HS/TRSS/105643/CON-12A



© Crown copyright and database rights 2023
 Ordnance Survey AC0000813459

 <p>City of BRADFORD METROPOLITAN DISTRICT COUNCIL</p> <p>Department of Place Strategic Director: David Shepherd</p> <p>Planning, Transportation & Highways Service Traffic & Highways Unit 4th Floor Britannia House Hall Ings Bradford BD1 1HX</p>				Design MAG	Drawn MAG	Checked	Released	Project BRADFORD WEST CONSTITUENCY PROPOSED TRAFFIC REGULATION ORDER 2023/24
				Scale(s) @ A4 1:500	Approved		Date	Drawing Title BEMPTON PLACE, GREAT HORTON CONSULTATION PLAN
	A Original	MAG	29.08.23	Engineer to Contract	Richard Gelder B.Eng(Hons), I.Eng, MICE			Drawing No. HS/TRSS/105643/CON-13A
	Revision	Initis	Date					
	Client							