


- Notes**
- Existing waiting restrictions to remain.
  - Waiting restrictions to be revoked.


© Crown copyright and database rights 2023  
 Ordnance Survey AC0000813459.

All other existing waiting restrictions not shown on this drawing will remain unchanged.

<p><b>City of BRADFORD</b>      METROPOLITAN DISTRICT COUNCIL</p> <p>Department of Place      Strategic Director: David Shepherd</p> <p><small>Design Office:      Planning, Transportation &amp; Highways Service      Traffic &amp; Highways Unit      4th Floor      Britannia House      Hall Ings      Bradford      BD1 1HX</small></p>				Design MAG	Drawn MAG	Checked	Released	Project BRADFORD WEST CONSTITUENCY PROPOSED TRAFFIC REGULATION ORDER 2023/24
				Scale(s) @ A4 1:500	Approved		Date	Drawing Title SOWDEN ROAD, HEATON CONSULTATION PLAN
	A Original	MAG	29.08.23	Engineer to Contract Richard Gelder B.Eng(Hons), I.Eng, MICE				Drawing No. HS/TRSS/105643/CON-16A
	Revision	Inits	Date					

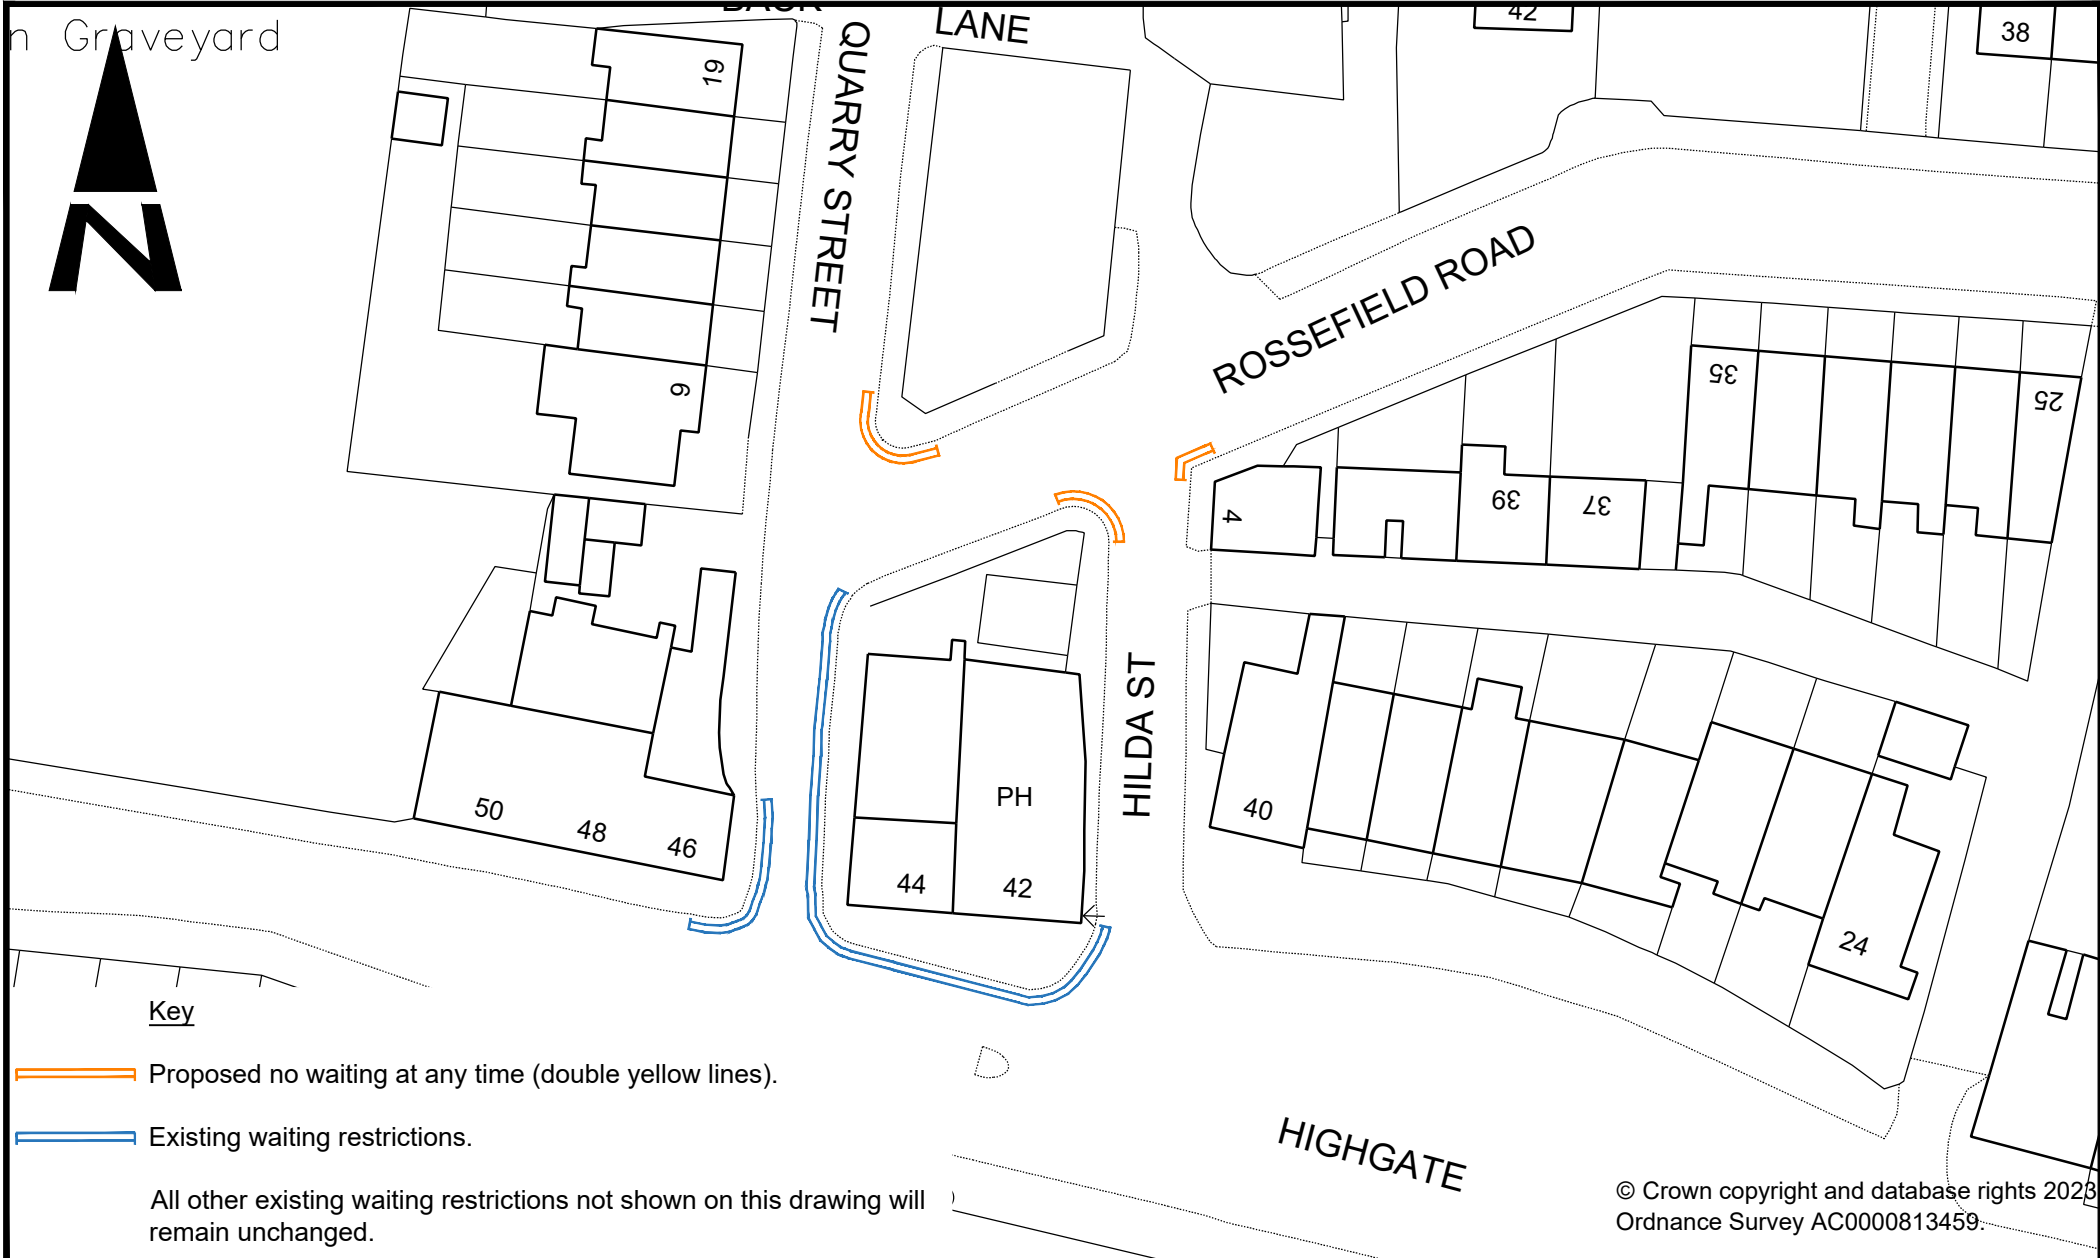


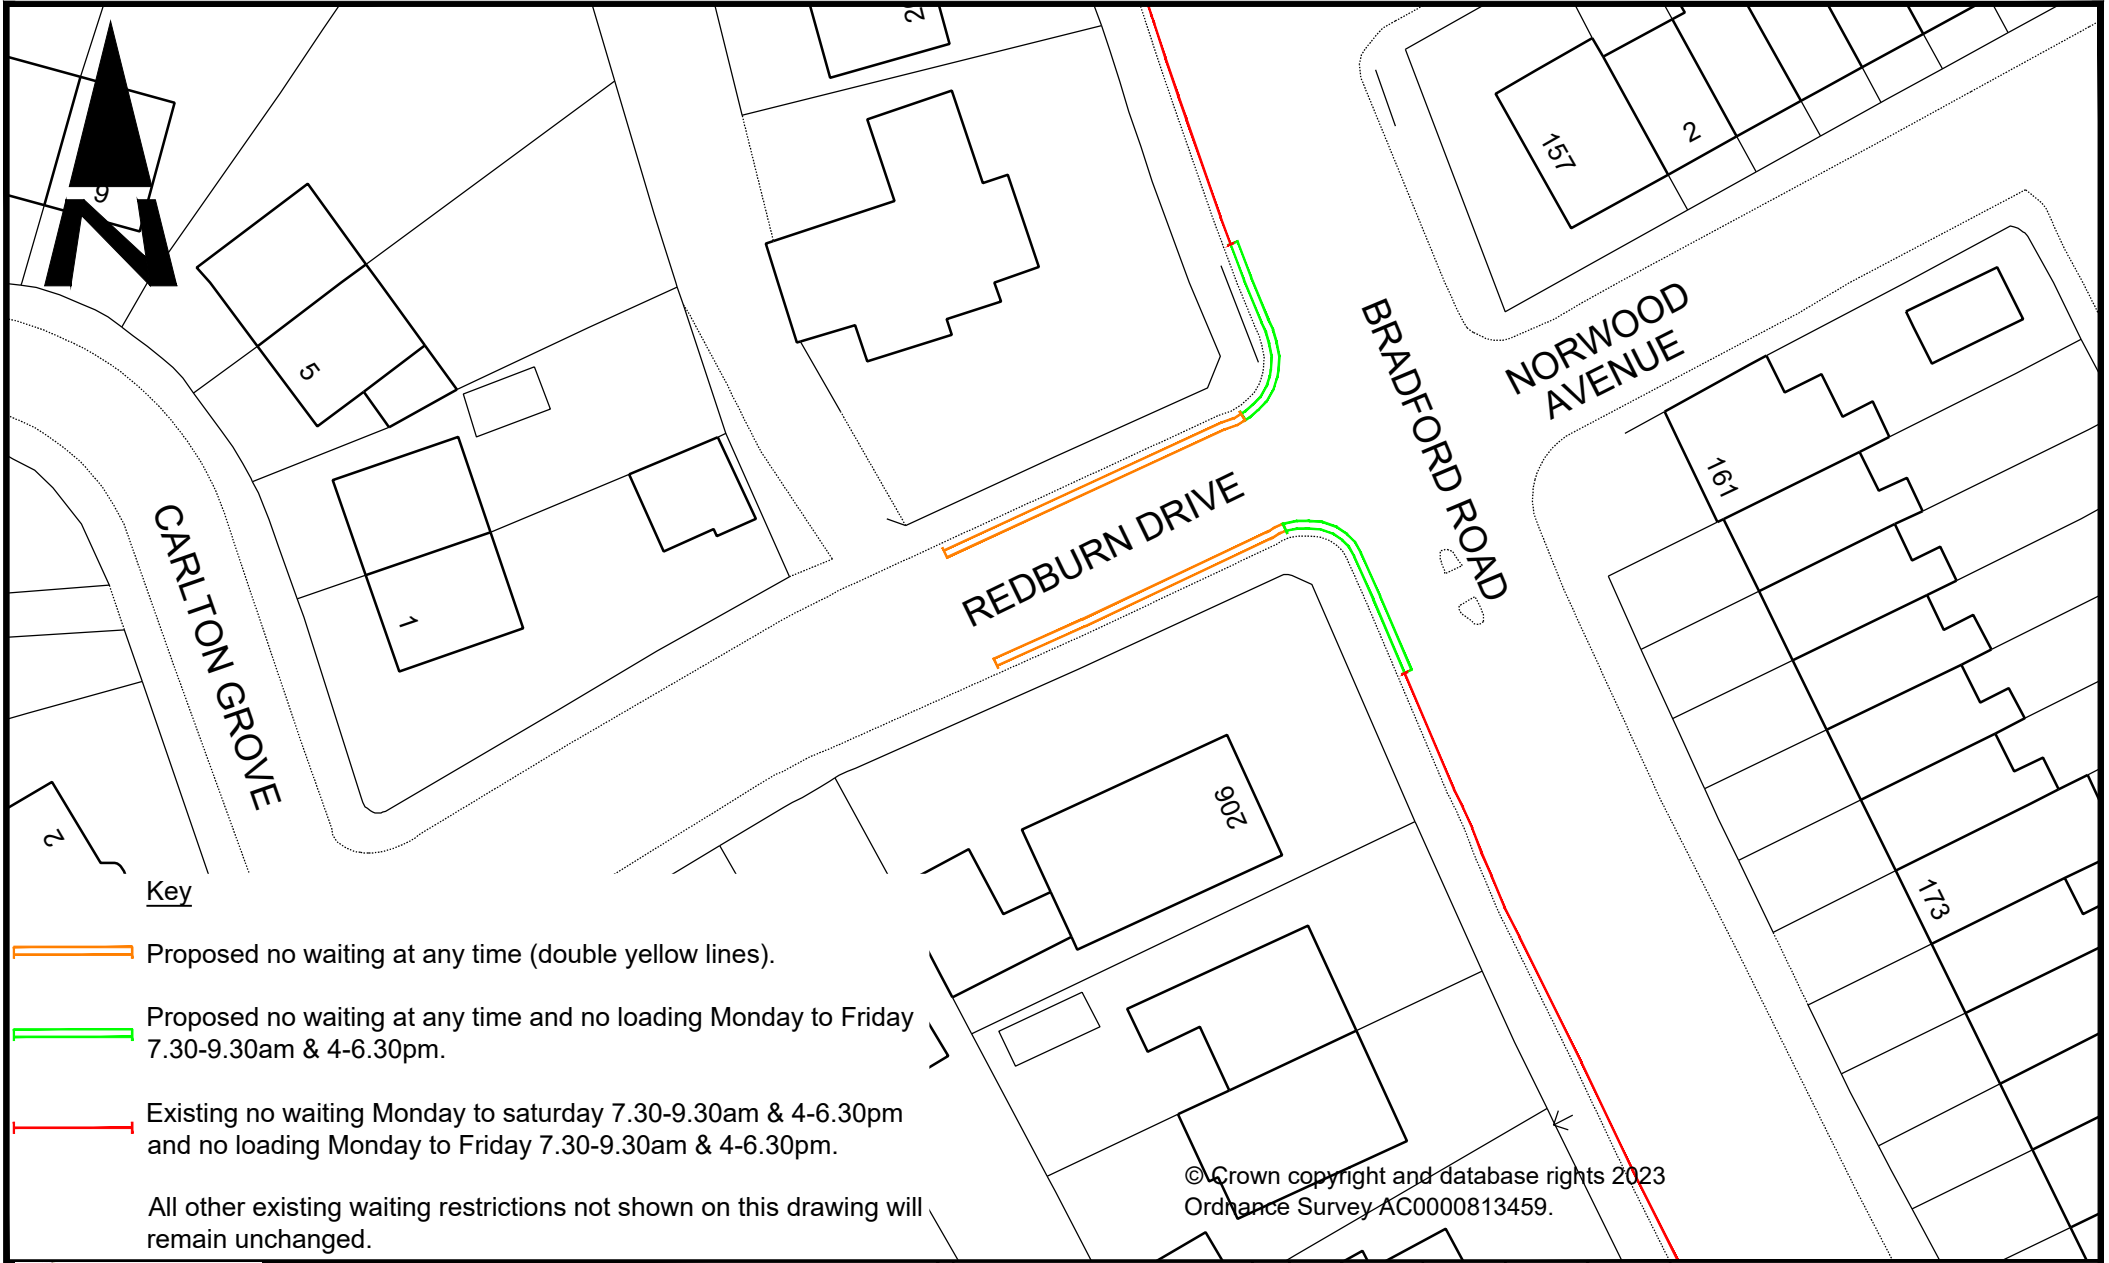
<p>City of <b>BRADFORD</b> METROPOLITAN DISTRICT COUNCIL</p> <p>Department of Place Strategic Director: David Shepherd</p>	<p>Design Sites Planning, Transportation &amp; Highways Service Traffic &amp; Highways Unit 4th Floor Britannia House Hill fings Bradford BD1 1HX</p>	Project	BRADFORD WEST CONSTITUENCY PROPOSED TRAFFIC REGULATION ORDER 2023/24				Design	MAG	Drawn	MAG	Checked	Released	Drawing Title
		Client	A Original				MAG	29.08.23	Engineer to Contract	Richard Gelder B.Eng(Hons), I.Eng, MICE			Date
		Revision					Initials	Date				Drawing No.	HS/TRSS/105643/CON-17A

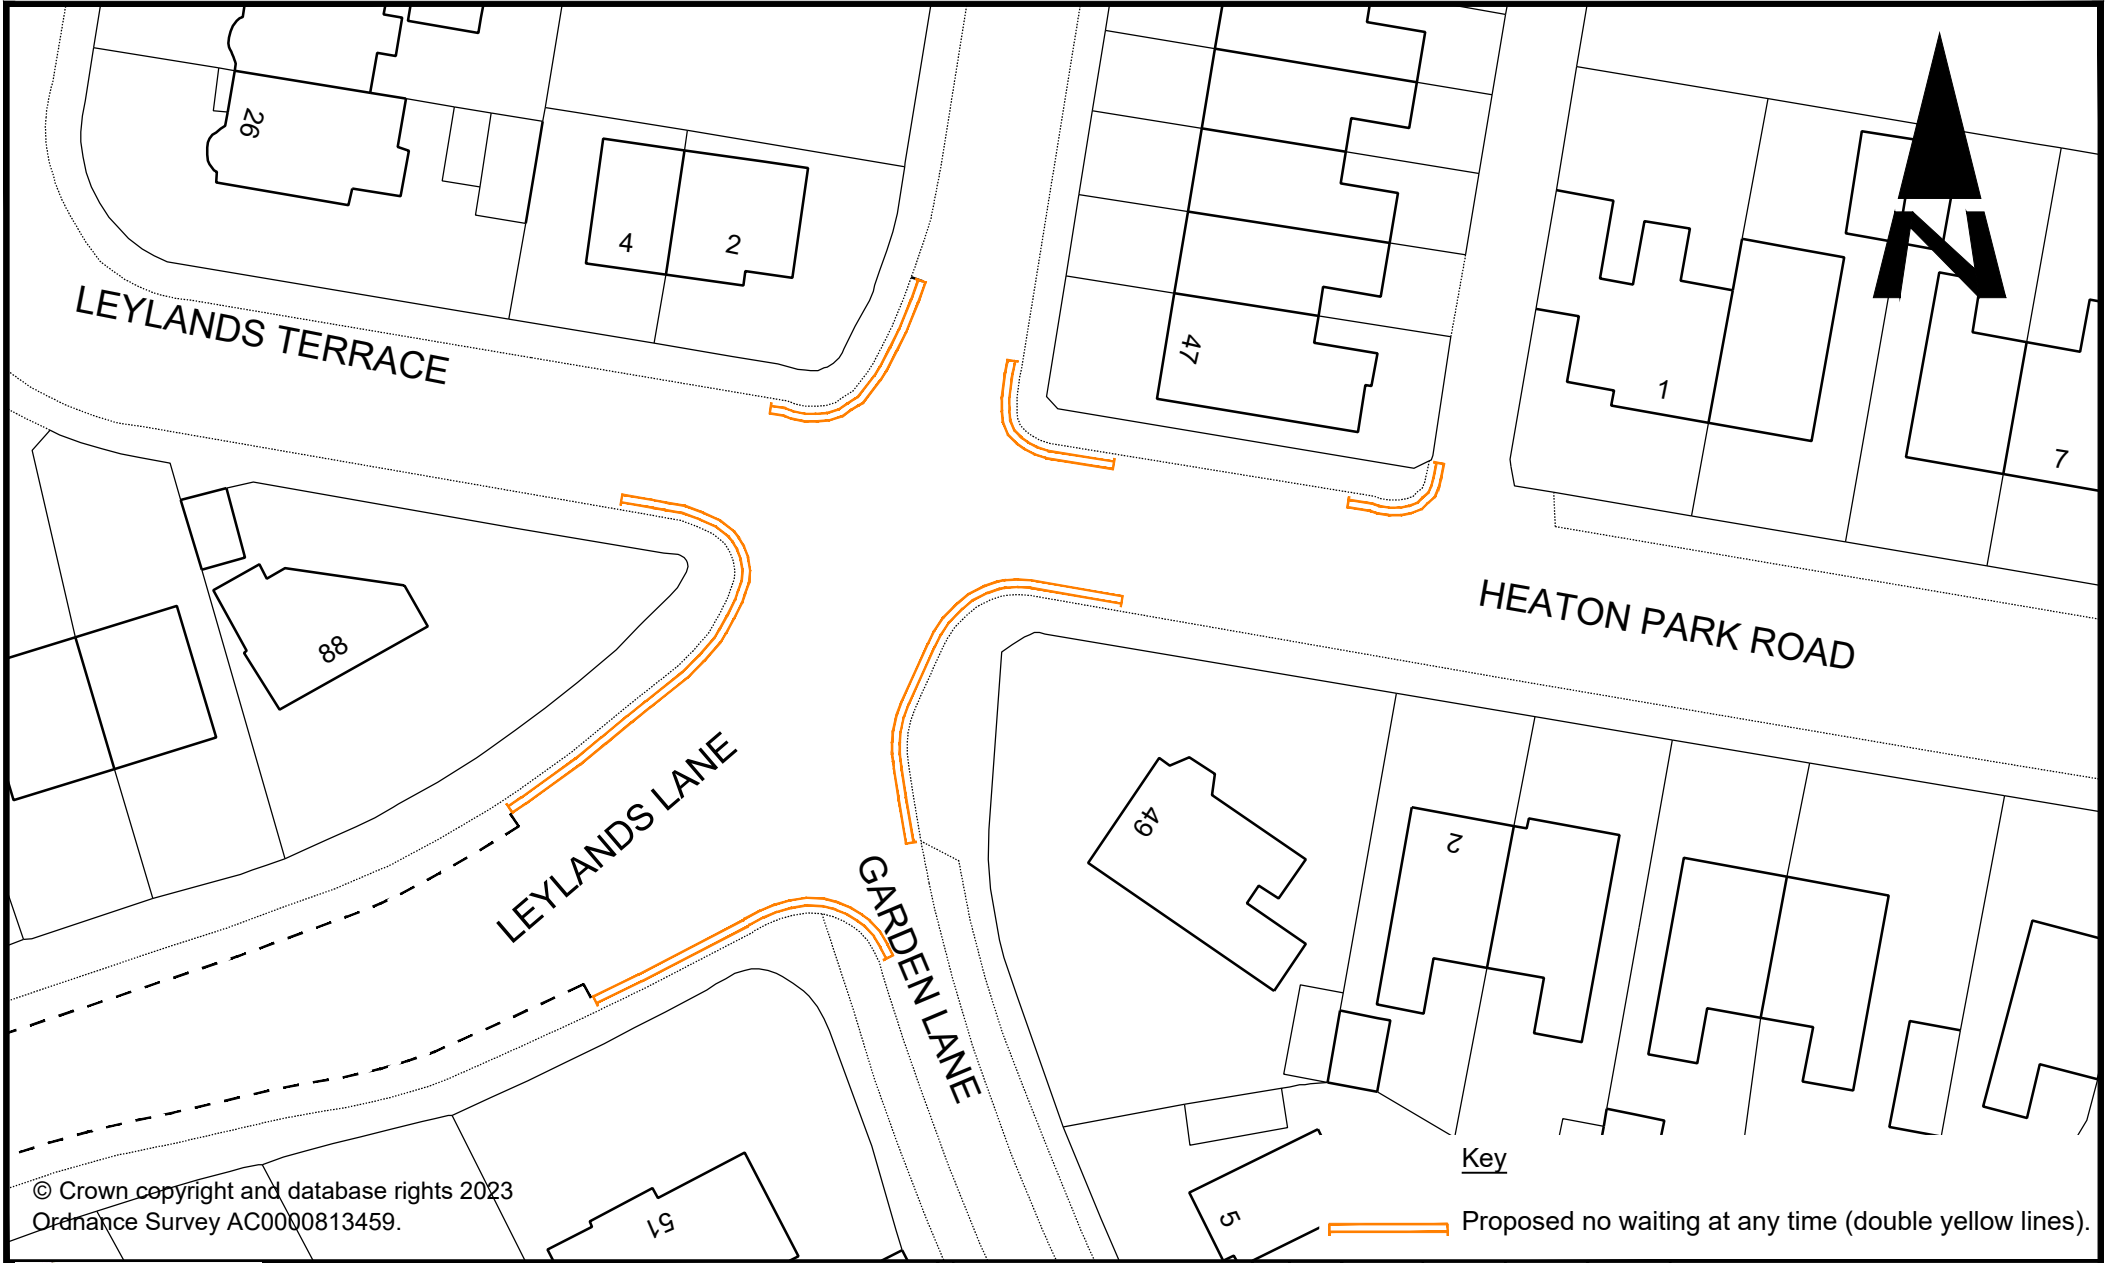


© Crown copyright and database rights 2023  
 Ordnance Survey AC0000813459.

Key

 Proposed no waiting at any time (double yellow lines).



© Crown copyright and database rights 2023  
 Ordnance Survey AC0000813459.

 City of <b>BRADFORD</b> METROPOLITAN DISTRICT COUNCIL Department of Place Strategic Director: David Shepherd	Design Site: Planning, Transportation & Highways Services Traffic & Highways Unit 4th Floor Britannia House Hall Ings Bradford BD1 1HX	Project	BRADFORD WEST CONSTITUENCY PROPOSED TRAFFIC REGULATION ORDER 2023/24				Design	MAG	Drawn	MAG	Checked	Released	Drawing Title
		Client	A Original				MAG	29.08.23	Engineer to Contract		Richard Gelder B.Eng(Hons), I.Eng, MICE		Date
		Revision					Scale(s) @ A4	1:500		Approved			Drawing No.
							Init	Date					HS/TRSS/105643/CON-19A



© Crown copyright and database rights 2023  
 Ordnance Survey AC0000813459.



Design Office  
 Planning, Transportation & Highways Services  
 Traffic & Highways Unit  
 4th Floor  
 Britannia House  
 Hall Ings  
 Bradford  
 BD1 1HX

Project  
**BRADFORD WEST CONSTITUENCY  
 PROPOSED TRAFFIC REGULATION ORDER 2023/24**


Client

Design	MAG	Drawn	MAG	Checked	Released
Scale(s)	@ A4	Approved		Date	
1:500					
Engineer to Contract	MAG	29.08.23			
Revision	Initials	Date			

Richard Gelder B.Eng(Hons), I.Eng, MICE

Drawing Title  
**PARADISE ROAD, HEATON  
 CONSULTATION PLAN**

Drawing No.  
**HS/TRSS/105643/CON-20A**

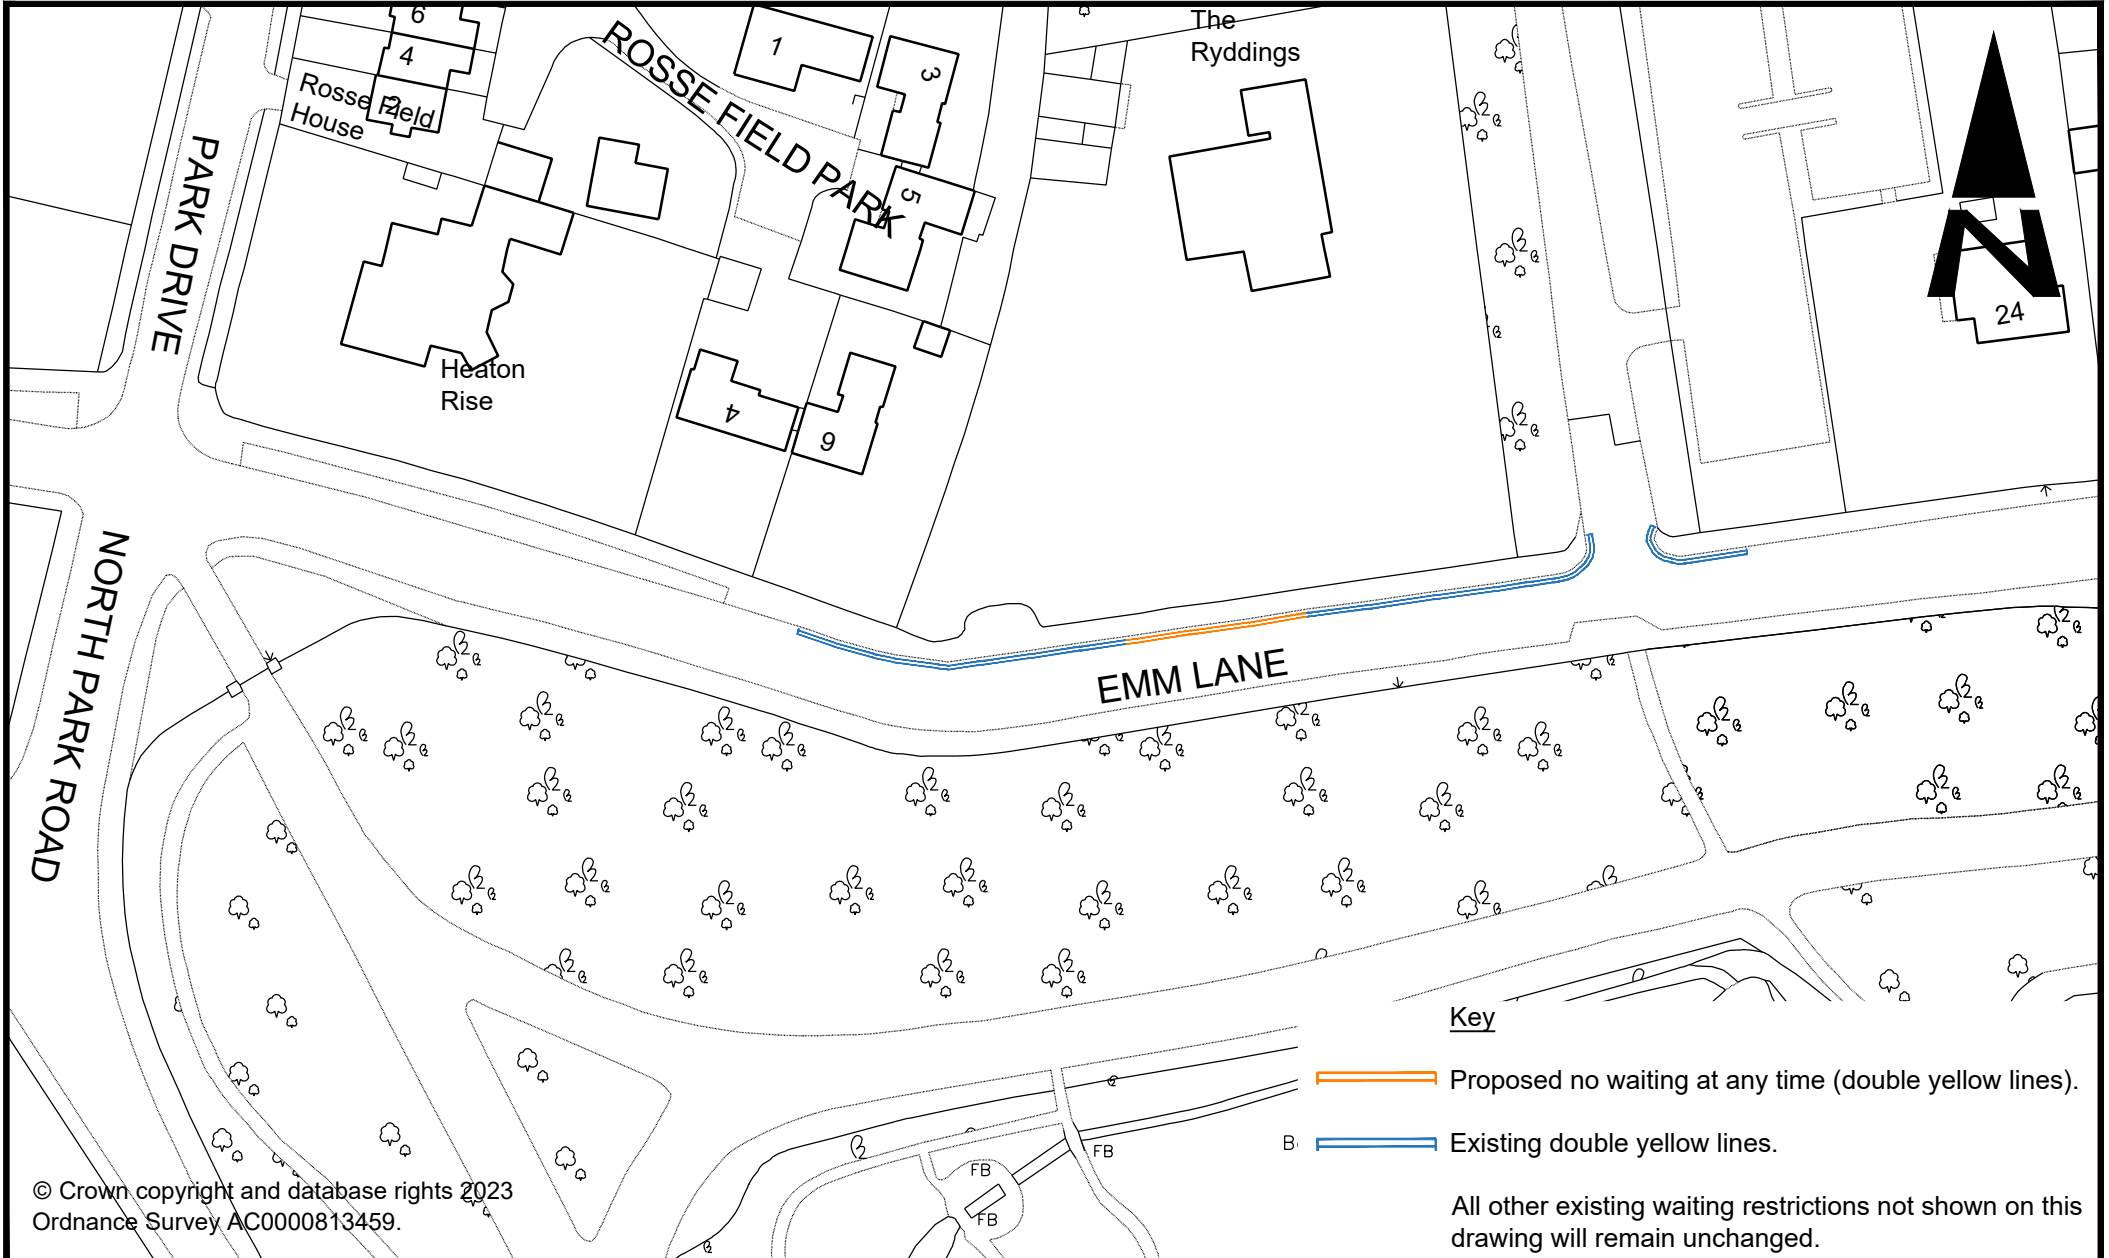

© Crown copyright and database rights 2023  
 Ordnance Survey AC0000813459.



Design Office:  
 Planning, Transportation & Highways Services  
 Traffic & Highways Unit  
 4th Floor  
 Britannia House  
 Hall Ings  
 Bradford  
 BD1 1HX

Project  
**BRADFORD WEST CONSTITUENCY  
 PROPOSED TRAFFIC REGULATION ORDER 2023/24**

Client

A	Original	MAG	29.08.23
	Revision		

Design	MAG	Drawn	MAG	Checked		Released	
Scale(s)	@ A4		Approved			Date	
1:500		Engineer to Contract		Richard Gelder B.Eng(Hons), I.Eng, MICE			

Drawing Title	<b>EMM LANE, HEATON    CONSULTATION PLAN</b>
Drawing No.	HS/TRSS/105643/CON-21A