




© Crown copyright and database rights 2023
 Ordnance Survey. BC0000813459.

All other existing waiting restrictions not shown on this drawing will remain unchanged.

| | | | | | | | | | |
|---|----------|------|----------|----------|----------|----------------------|---|---|------------------------|
| <p>City of BRADFORD METROPOLITAN DISTRICT COUNCIL</p> <p>Department of Place Strategic Director: David Shepherd</p> <p>Design Office: Planning, Transportation & Highways Service Traffic & Highways Unit 4th Floor Britannia House Hall Ings Bradford BD1 1HX</p> | Design | MAG | Drawn | MAG | Checked | Released | Project | BRADFORD WEST CONSTITUENCY PROPOSED TRAFFIC REGULATION ORDER 2023/24 | |
| | Scale(s) | @ A4 | 1:500 | Approved | Date | | Drawing Title | WEST PARK TERRACE, BRADFORD CONSULTATION PLAN | |
| | Revision | A | Original | MAG | 31.08.23 | Engineer to Contract | Richard Gelder B.Eng(Hons), I.Eng, MICE | Drawing No. | HS/TRSS/105643/CON-36A |
| Client | | | | | | | | | |

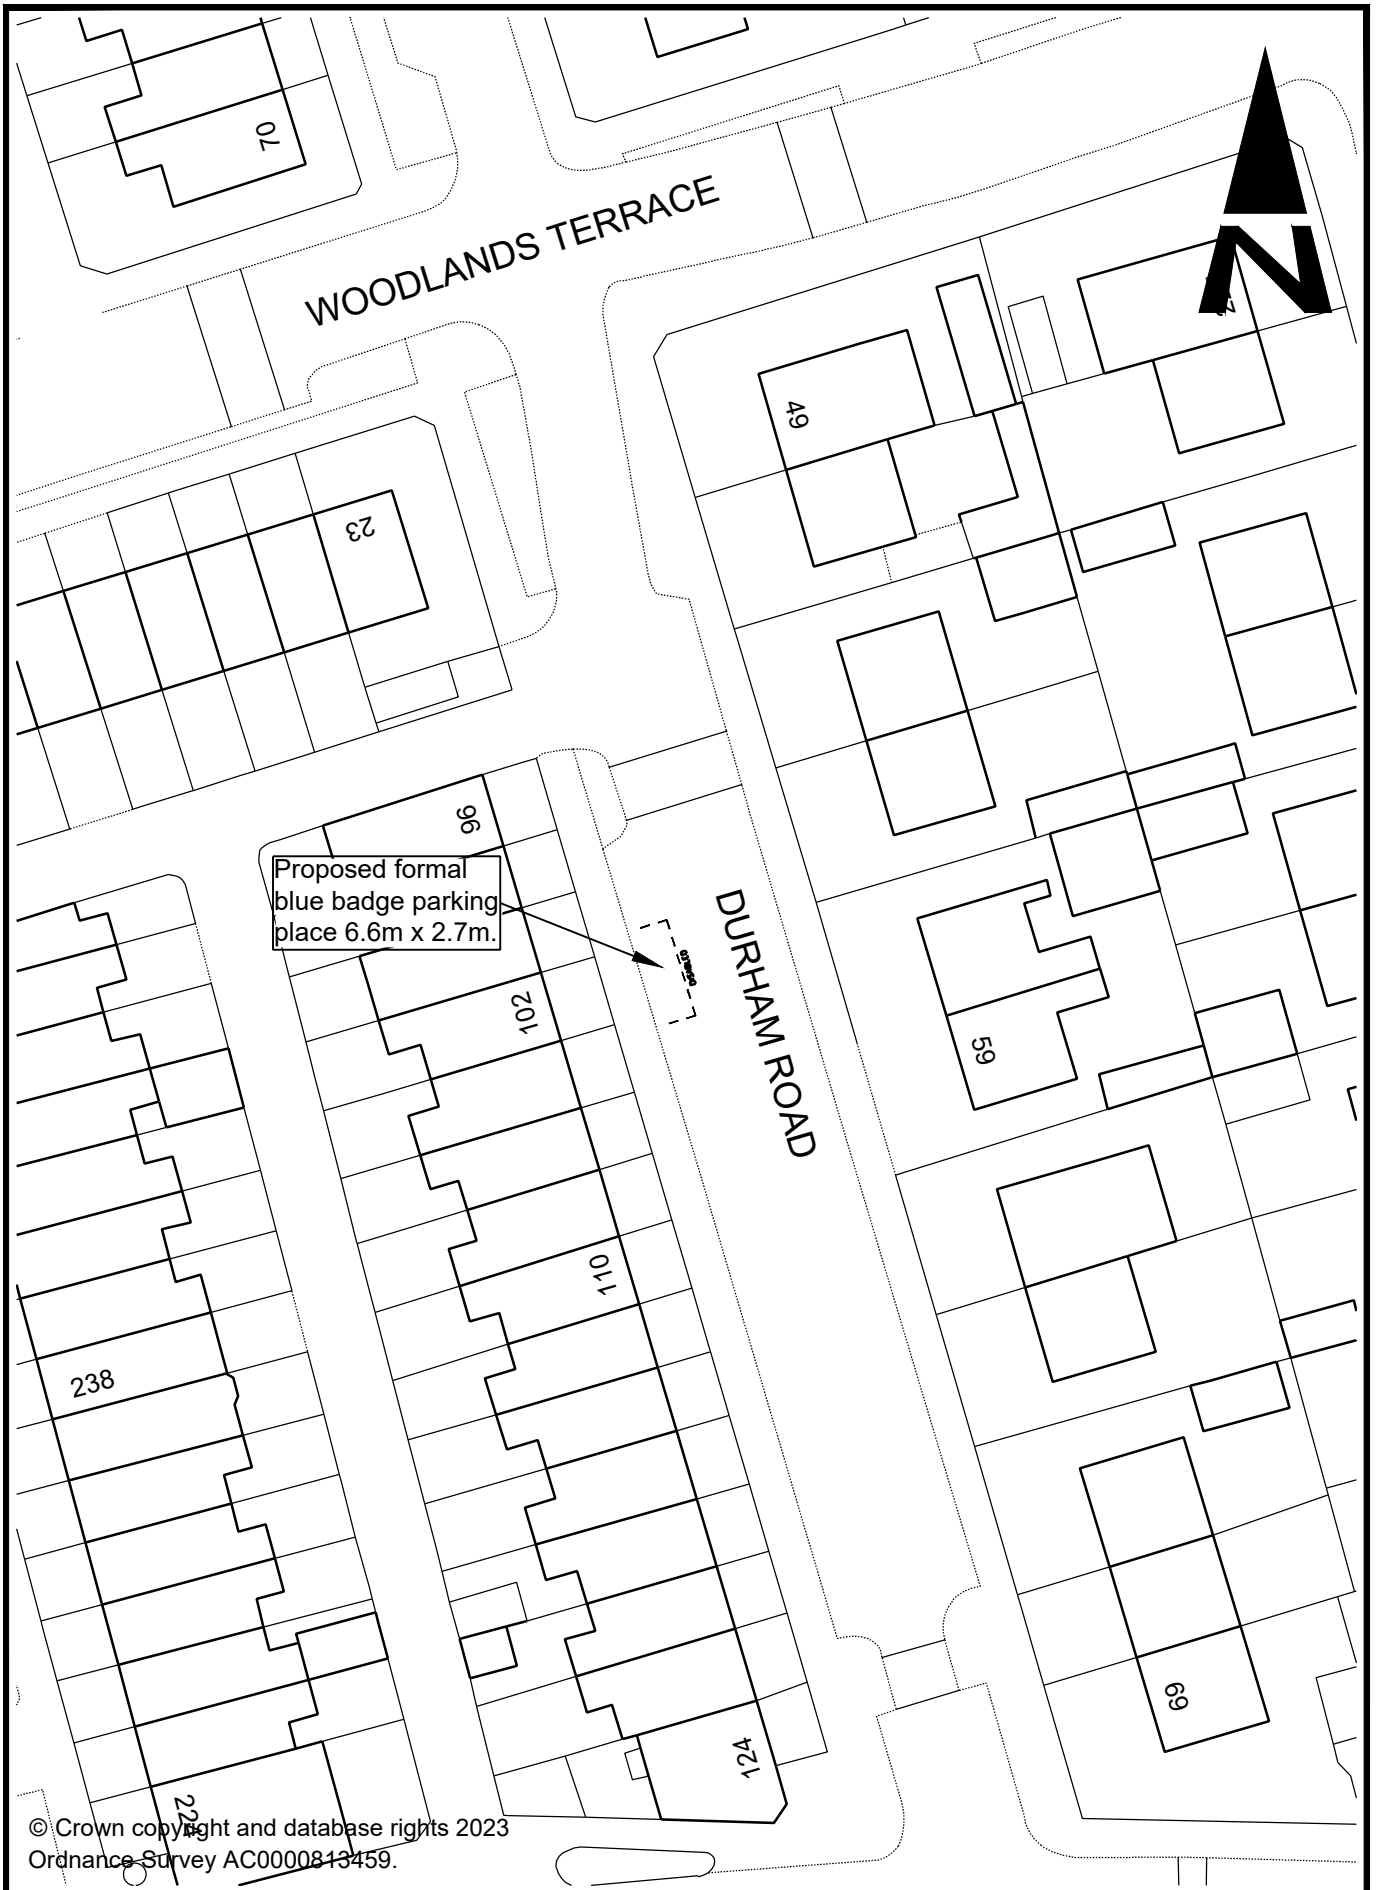

© Crown copyright and database rights 2023
 Ordnance Survey AC0000813459.

| | | | | | | | | |
|---|------------|-------|----------|---|--------------|---------|----------|--|
| <p>City of BRADFORD METROPOLITAN DISTRICT COUNCIL</p> <p>Department of Place Strategic Director: David Shepherd</p> <p>Design Office: Planning, Transportation & Highways Service Traffic & Highways Unit 4th Floor Britannia House Hall Ings Bradford BD1 1HX</p> | | | | Design MAG | Drawn MAG | Checked | Released | Project BRADFORD WEST CONSTITUENCY PROPOSED TRAFFIC REGULATION ORDER 2023/24 |
| | | | | Scale(s) @ A4 1:500 | Approved | | Date | Drawing Title DURHAM ROAD, GIRLINGTON CONSULTATION PLAN |
| | A Original | MAG | 31.08.23 | Engineer to Contract Richard Gelder B.Eng(Hons), I.Eng, MICE | | | | Drawing No. HS/TRSS/105643/CON-37A |
| | Revision | Inits | Date | | | | | |
| Client | | | | | | | | |



© Crown copyright and database rights 2023
 Ordnance Survey AC0000813459.



Design Office
 Planning, Transportation & Highways Services
 Traffic & Highways Unit
 4th Floor
 Britannia House
 Hall Ings
 Bradford
 BD1 1HX

Project
**BRADFORD WEST CONSTITUENCY
 PROPOSED TRAFFIC REGULATION ORDER 2023/24**

Client

| | | | |
|---|----------|------|----------|
| A | Original | MAG | 31.08.23 |
| | Revision | Init | Date |

Design
 MAG
 Scale(s) @ A4
 1:500

Drawn
 MAG
 Approved


Checked

Released
 Date


Engineer to Contract
 Richard Gelder B.Eng(Hons), I.Eng, MICE

Drawing Title
**SCOTCHMAN ROAD, BRADFORD
 CONSULTATION PLAN**

Drawing No.
 HS/TRSS/105643/CON-38A

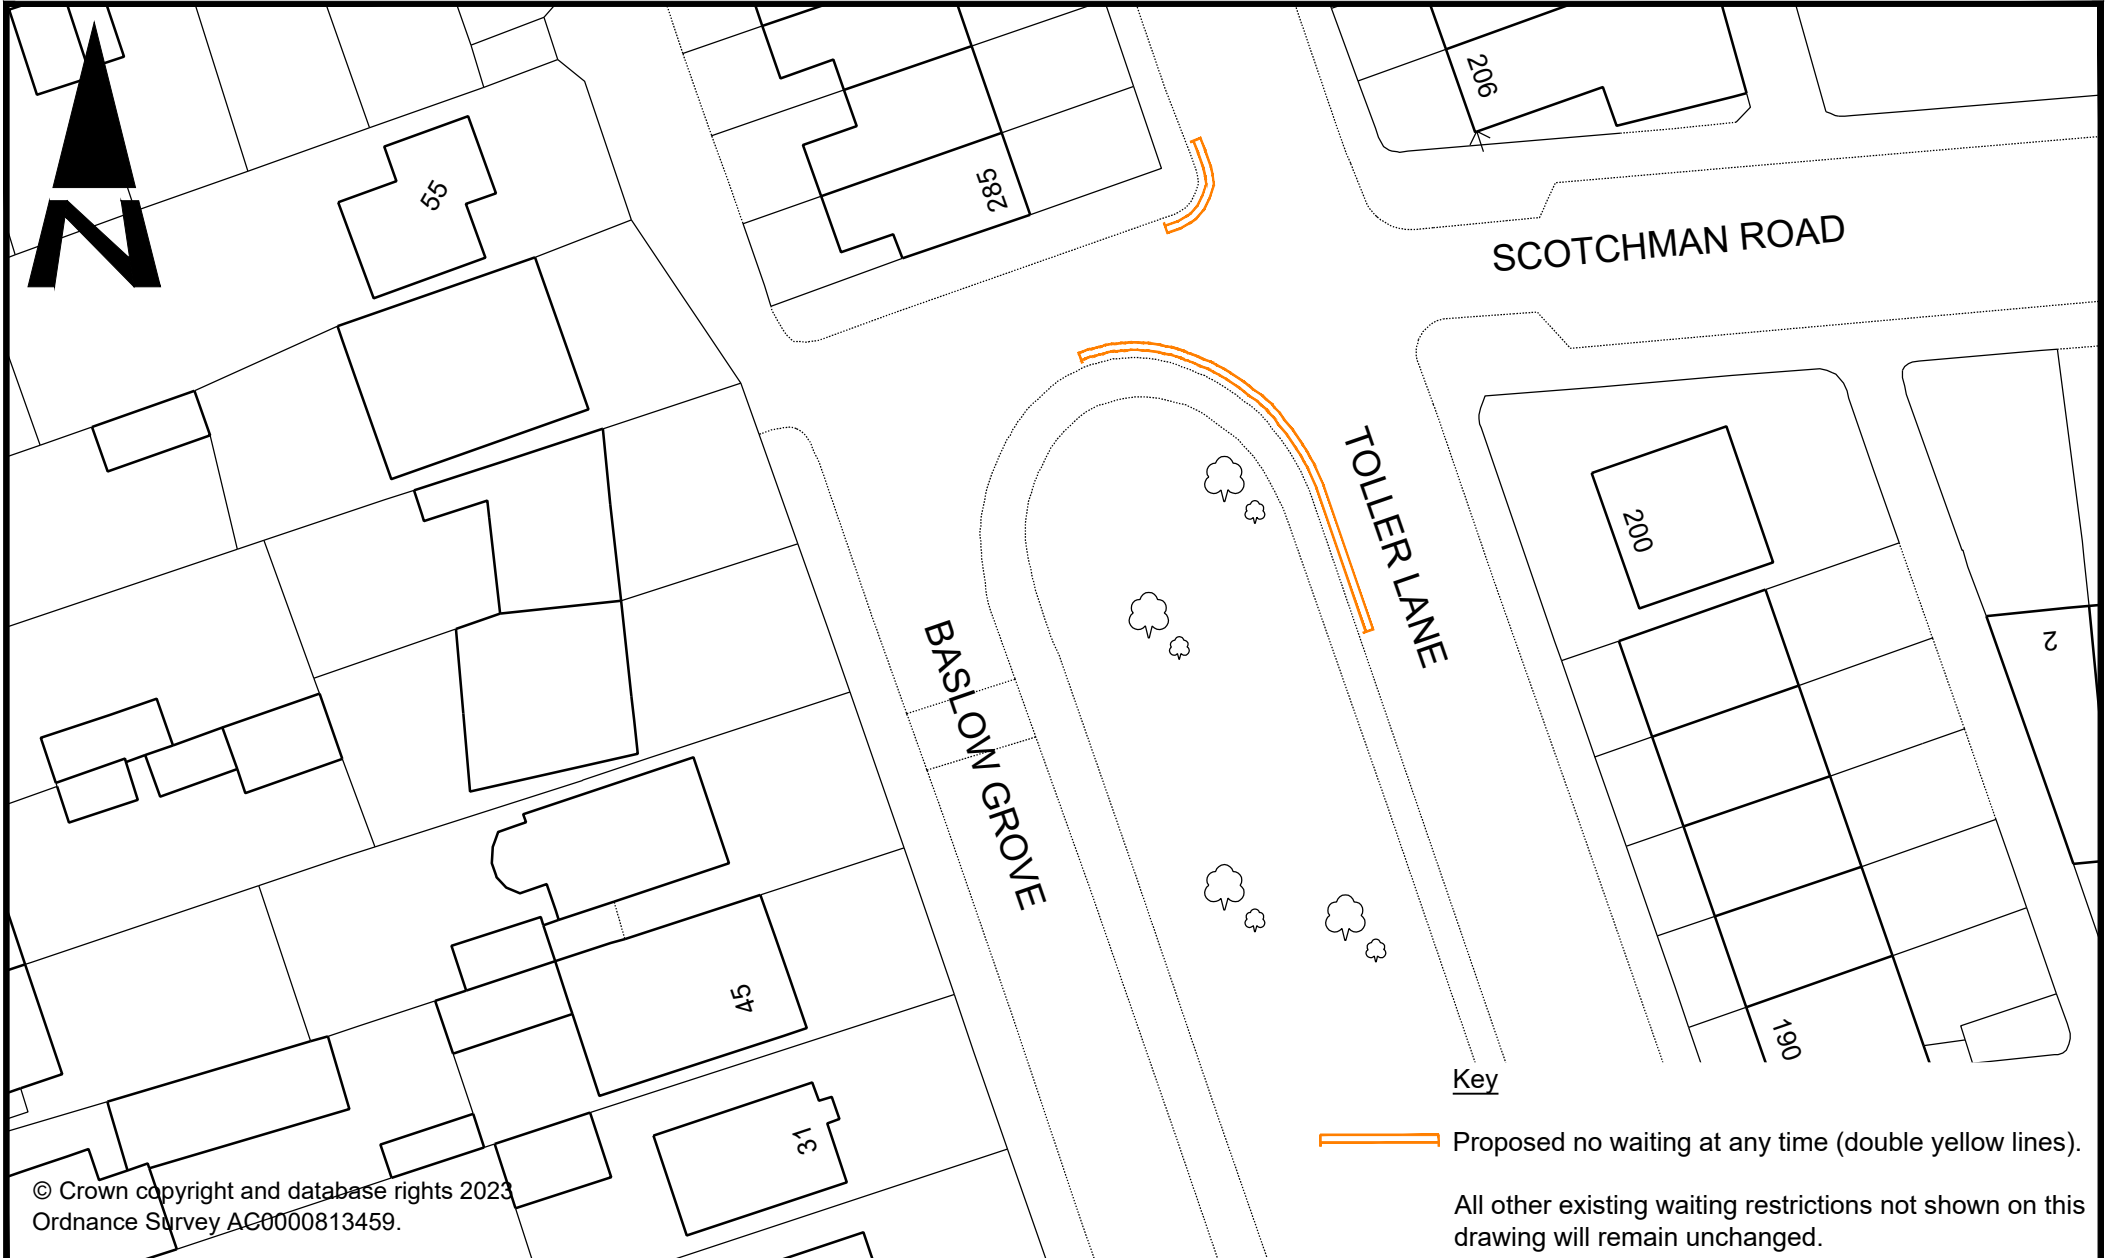

© Crown copyright and database rights 2023
 Ordnance Survey AC0000813459.

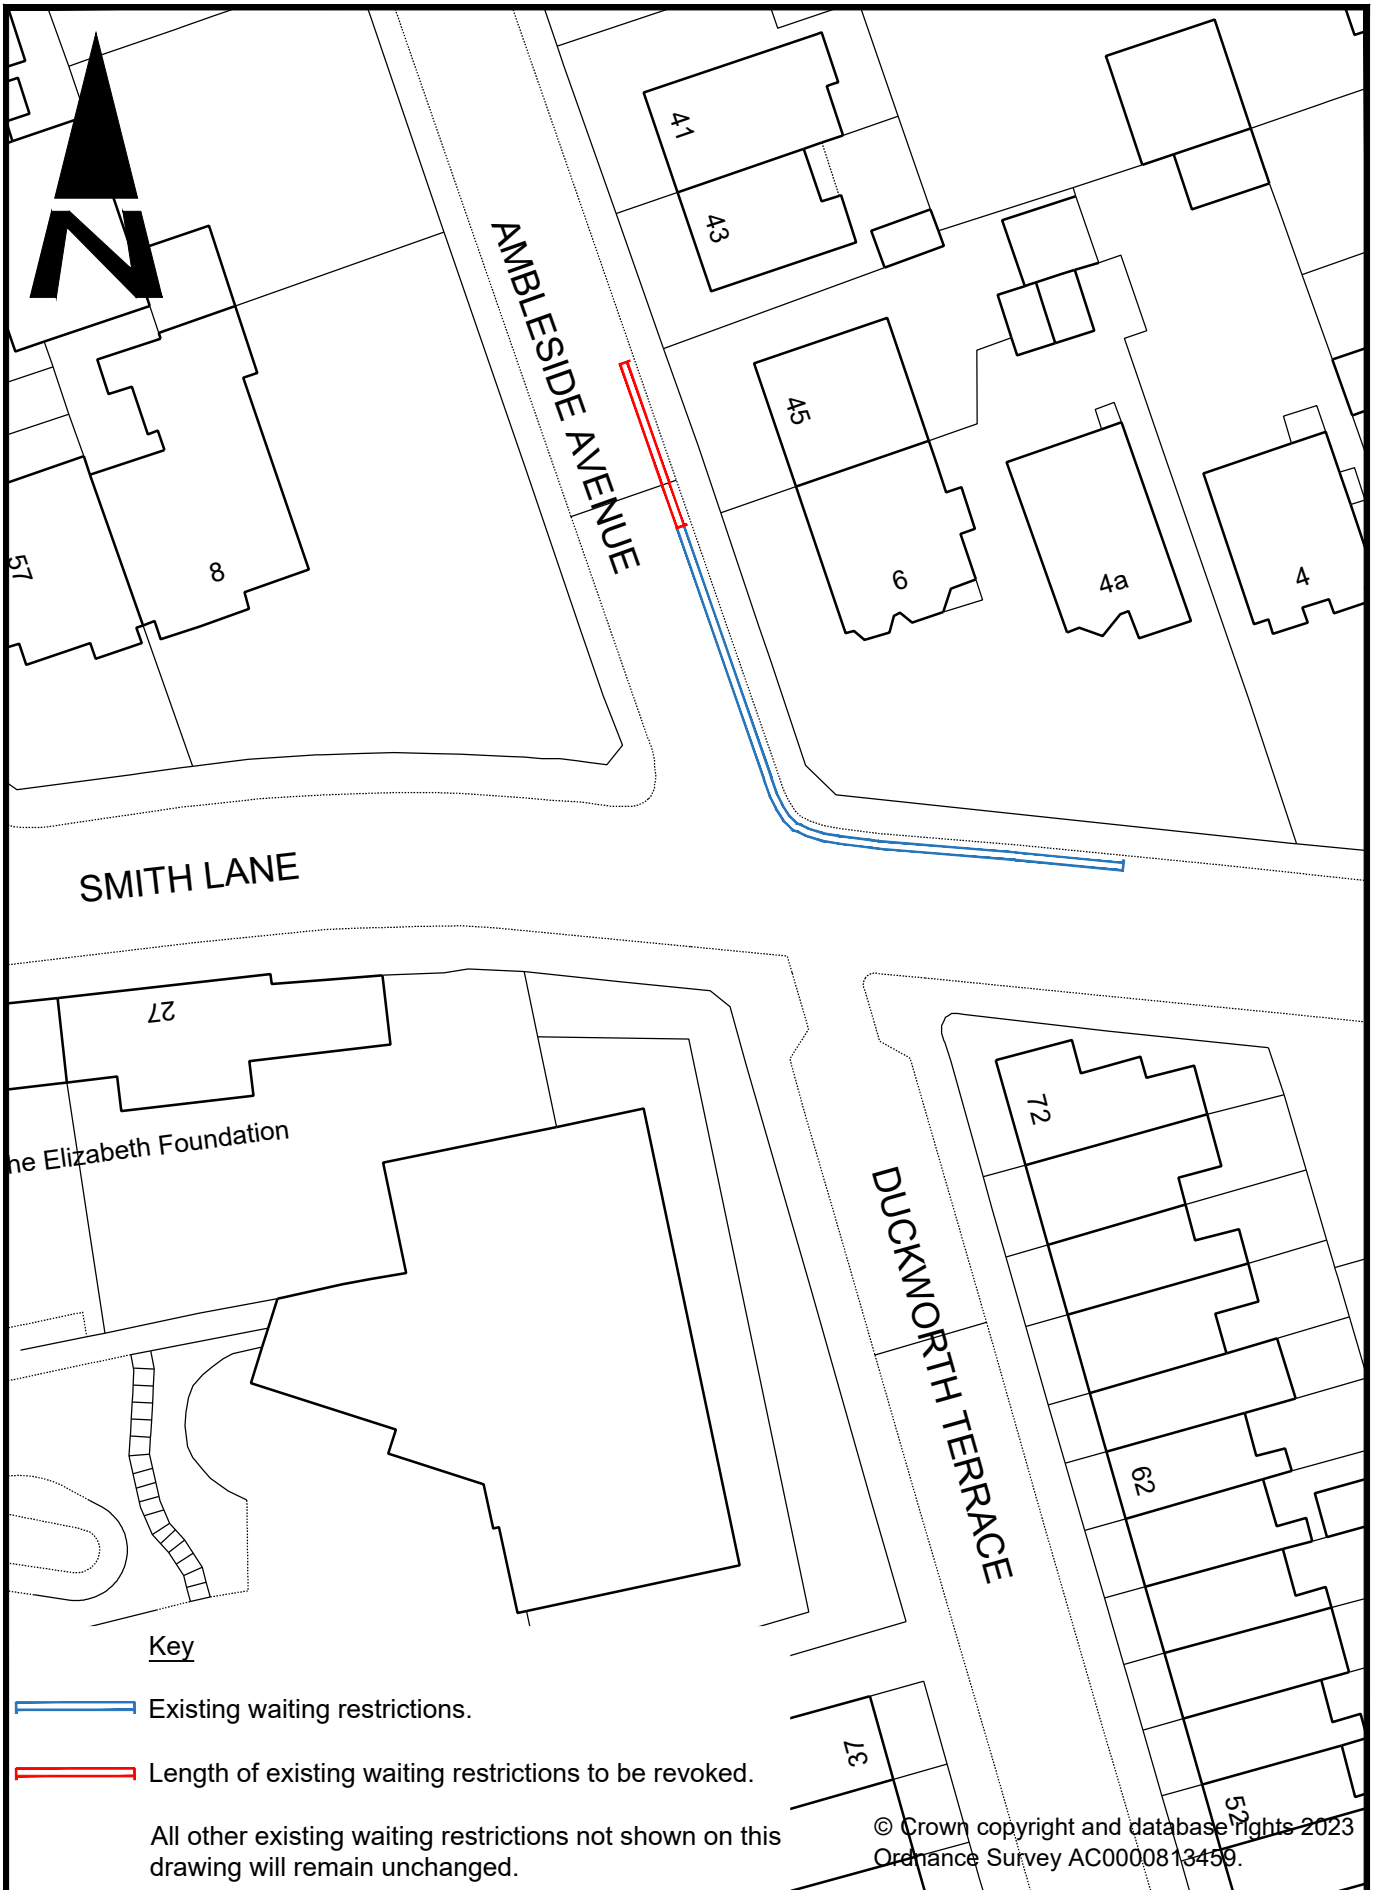


SMITH LANE

AMBLESIDE AVENUE

DUCKWORTH TERRACE

the Elizabeth Foundation


Key


 Existing waiting restrictions.

 Length of existing waiting restrictions to be revoked.


All other existing waiting restrictions not shown on this drawing will remain unchanged.

© Crown copyright and database rights 2023
Ordnance Survey AC0000813459.

| | | | | | | | | |
|--|------------|-------|----------|---|--------------|---------|----------|--|
|  <p>City of BRADFORD METROPOLITAN DISTRICT COUNCIL</p> <p>Department of Place Strategic Director: David Shepherd</p> <p><small>Design Office: Planning, Transportation & Highways Service Traffic & Highways Unit 4th Floor Britannia House Hall Ings Bradford BD1 1HX</small></p> | | | | Design MAG | Drawn MAG | Checked | Released | Project BRADFORD WEST CONSTITUENCY PROPOSED TRAFFIC REGULATION ORDER 2023/24 |
| | | | | Scale(s) @ A4 1:500 | Approved | | Date | Drawing Title AMBLESIDE AVENUE CONSULTATION PLAN |
| | A Original | MAG | 31.08.23 | Engineer to Contract Richard Gelder B.Eng(Hons), I.Eng, MICE | | | | Drawing No. HS/TRSS/105643/CON-40A |
| | Revision | Inits | Date | | | | | |
| | Client | | | | | | | |

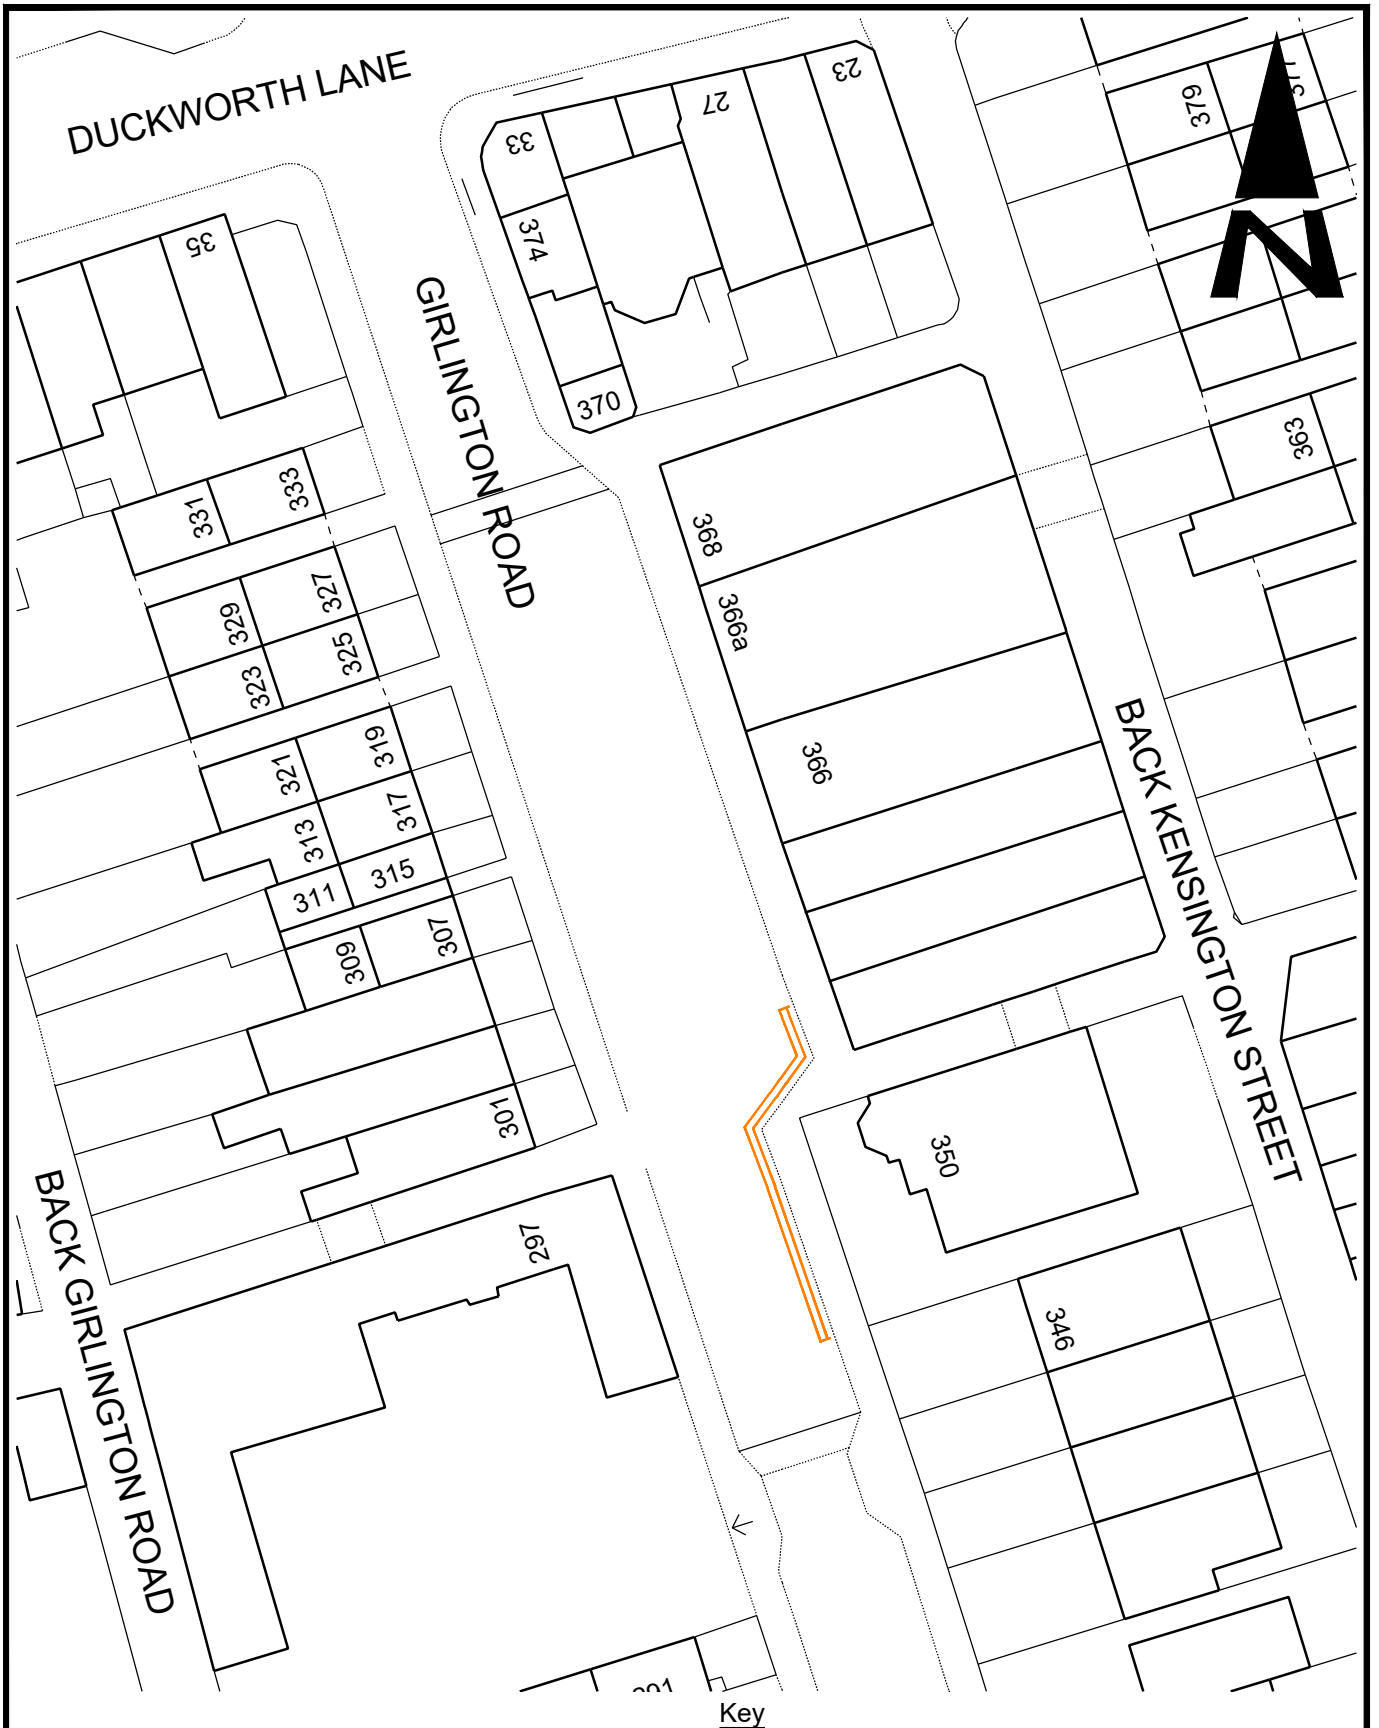


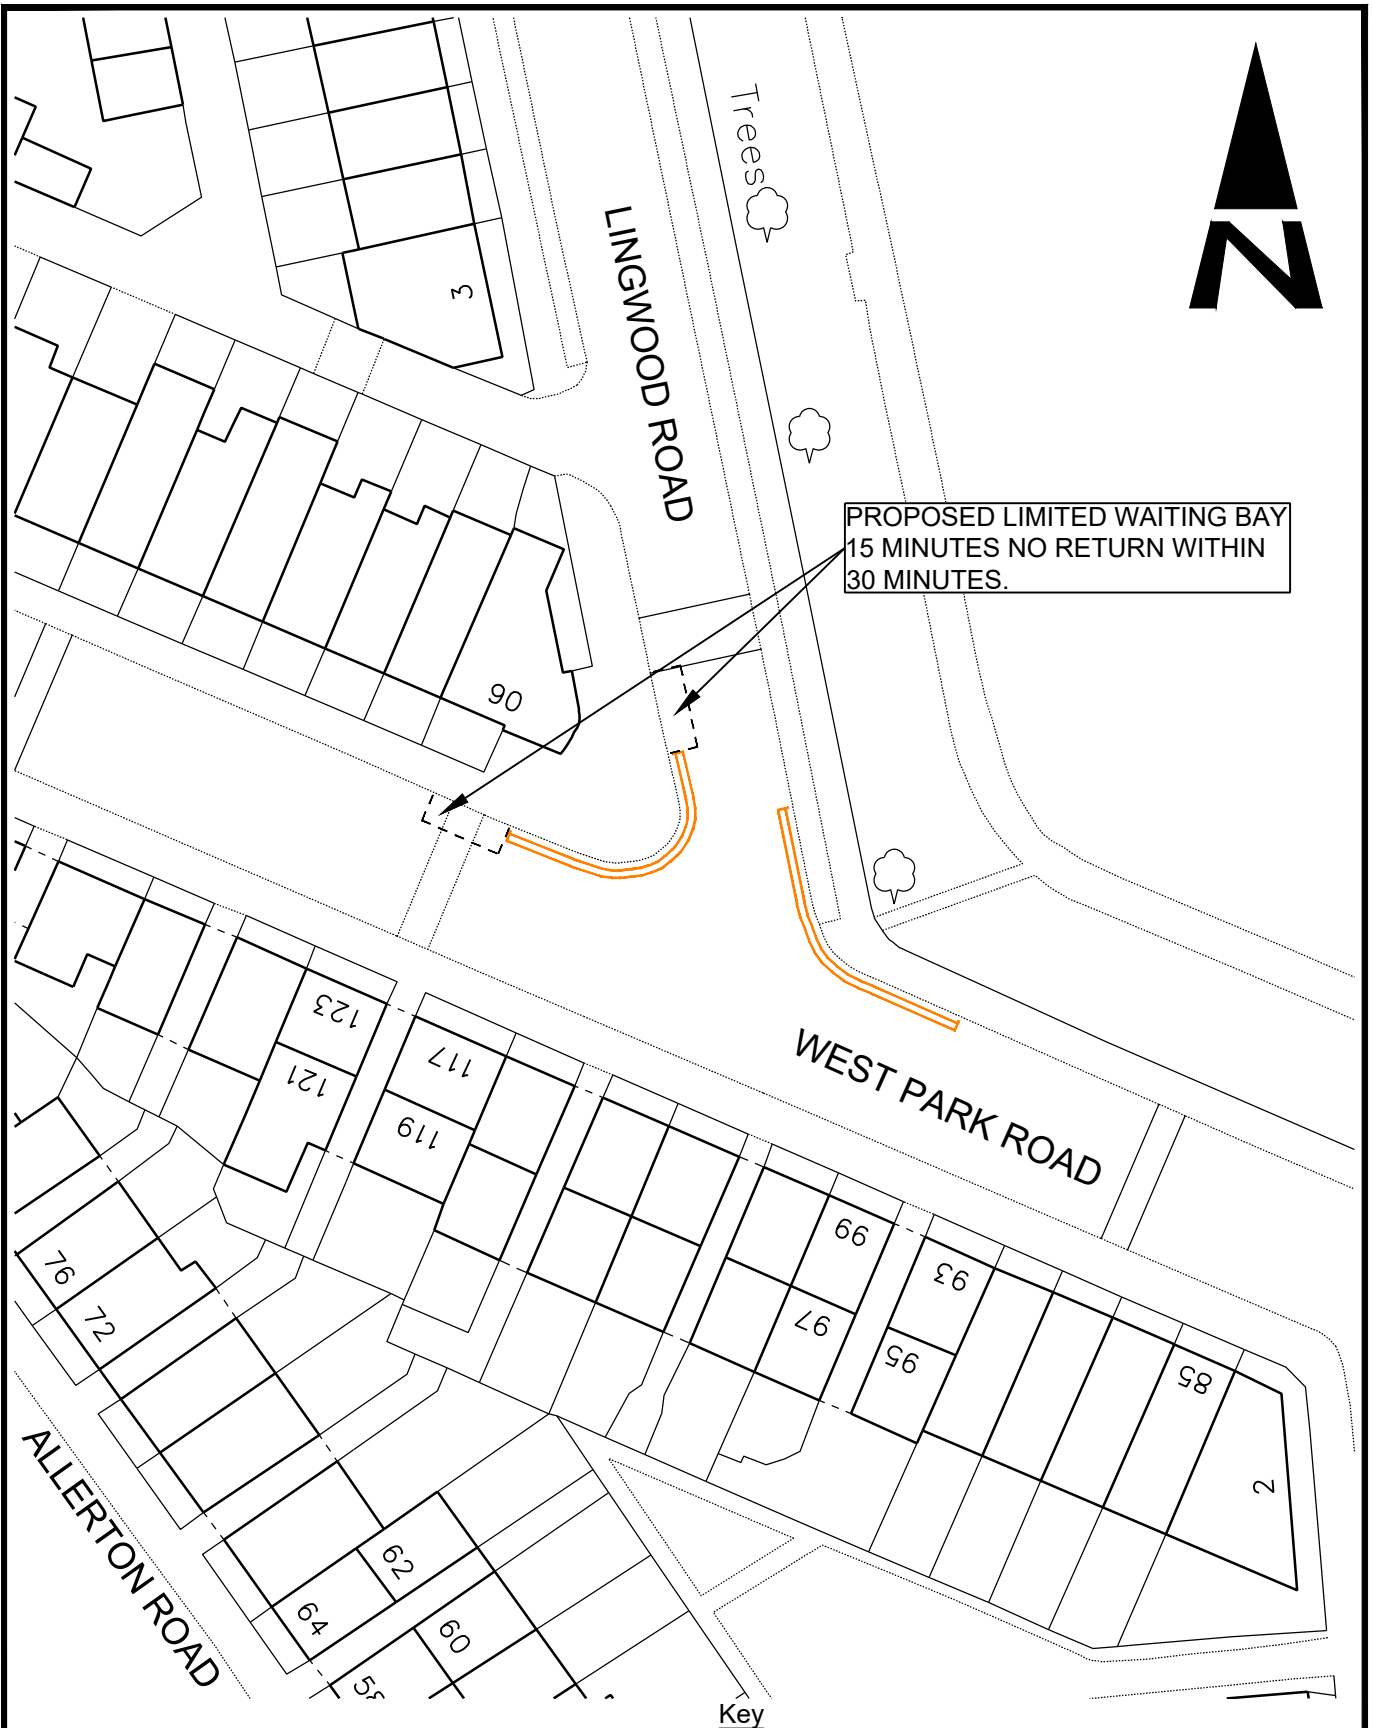
Key

 Proposed no waiting at any time (double yellow lines).

© Crown copyright and database rights 2023
Ordnance Survey AC0000813459.

All other existing waiting restrictions not shown on this drawing will remain unchanged.

| | | | | | | | | |
|---|------------|-------|----------|---|--------------|---------|----------|--|
|  City of BRADFORD METROPOLITAN DISTRICT COUNCIL Department of Place Strategic Director: David Shepherd Planning, Transportation & Highways Service Traffic & Highways Unit 4th Floor Britannia House Hall Ings Bradford BD1 1HX | | | | Design MAG | Drawn MAG | Checked | Released | Project BRADFORD WEST CONSTITUENCY PROPOSED TRAFFIC REGULATION ORDER 2023/24 |
| | | | | Scale(s) @ A4 1:500 | Approved | | Date | Drawing Title GIRLINGTON ROAD, GIRLINGTON CONSULTATION PLAN |
| | A Original | MAG | 31.08.23 | Engineer to Contract Richard Gelder B.Eng(Hons), I.Eng, MICE | | | | Drawing No. HS/TRSS/105643/CON-41A |
| | Revision | Inits | Date | | | | | |
| Client | | | | | | | | |




PROPOSED LIMITED WAITING BAY
15 MINUTES NO RETURN WITHIN
30 MINUTES.

Key

Proposed no waiting at any time (double yellow lines).

© Crown copyright and database rights 2023
Ordnance Survey AC0000813459.

All other existing waiting restrictions not shown on this
drawing will remain unchanged.

| | | | | | | | | |
|--|---|----------------------------------|-------|---------------|---|----------|----------|--|
|  City of BRADFORD METROPOLITAN DISTRICT COUNCIL Department of Place Strategic Director: David Shepherd <small>Design Office: Planning, Transportation & Highways Service Traffic & Highways Unit 4th Floor Britannia House Hall Ings Bradford BD1 1HX</small> | | | | Design MAG | Drawn MAG | Checked | Released | Project BRADFORD WEST CONSTITUENCY PROPOSED TRAFFIC REGULATION ORDER 2023/24 |
| | B | Location of parking bays amended | MAG | 23.11.23 | Scale(s) @ A4 1:500 | Approved | Date | Drawing Title WEST PARK ROAD, GIRLINGTON CONSULTATION PLAN |
| | A | Original | MAG | 31.08.23 | Engineer to Contract Richard Gelder B.Eng(Hons), I.Eng, MICE | | | Drawing No. HS/TRSS/105643/CON-42B |
| | | Revision | Inits | Date | | | | |
| Client | | | | | | | | |



Key



Existing waiting restrictions and blue badge parking bays.

All other existing waiting restrictions not shown on this drawing will remain unchanged.


Silk Warehouse

Proposed 2No. formal blue badge parking place 13.2m x 2.7m.

PATENT STREET

LILYCROFT ROAD

© Crown copyright and database rights 2023
Ordnance Survey AC0000813459.

 **City of BRADFORD**
METROPOLITAN DISTRICT COUNCIL


Department of Place
Strategic Director: David Shepherd

Design Office
Planning, Transportation & Highways Service
Traffic & Highways Unit
4th Floor
Britannia House
Hall Ings
Bradford
BD1 1HX


| | | | | | |
|----------------------|---|----------|------|---------|----------|
| Design | MAG | Drawn | MAG | Checked | Released |
| Scale(s) @ A4 | 1:500 | Approved | Date | | |
| Engineer to Contract | Richard Gelder B.Eng(Hons), I.Eng, MICE | | | | |
| Client | | | | | |


| | |
|---------------|---|
| Project | BRADFORD WEST CONSTITUENCY PROPOSED TRAFFIC REGULATION ORDER 2023/24 |
| Drawing Title | PATENT STREET, BRADFORD CONSULTATION PLAN |
| Drawing No. | HS/TRSS/105643/CON-43A |

| | | | |
|---|----------|-------|----------|
| A | Original | MAG | 31.08.23 |
| | Revision | Inits | Date |

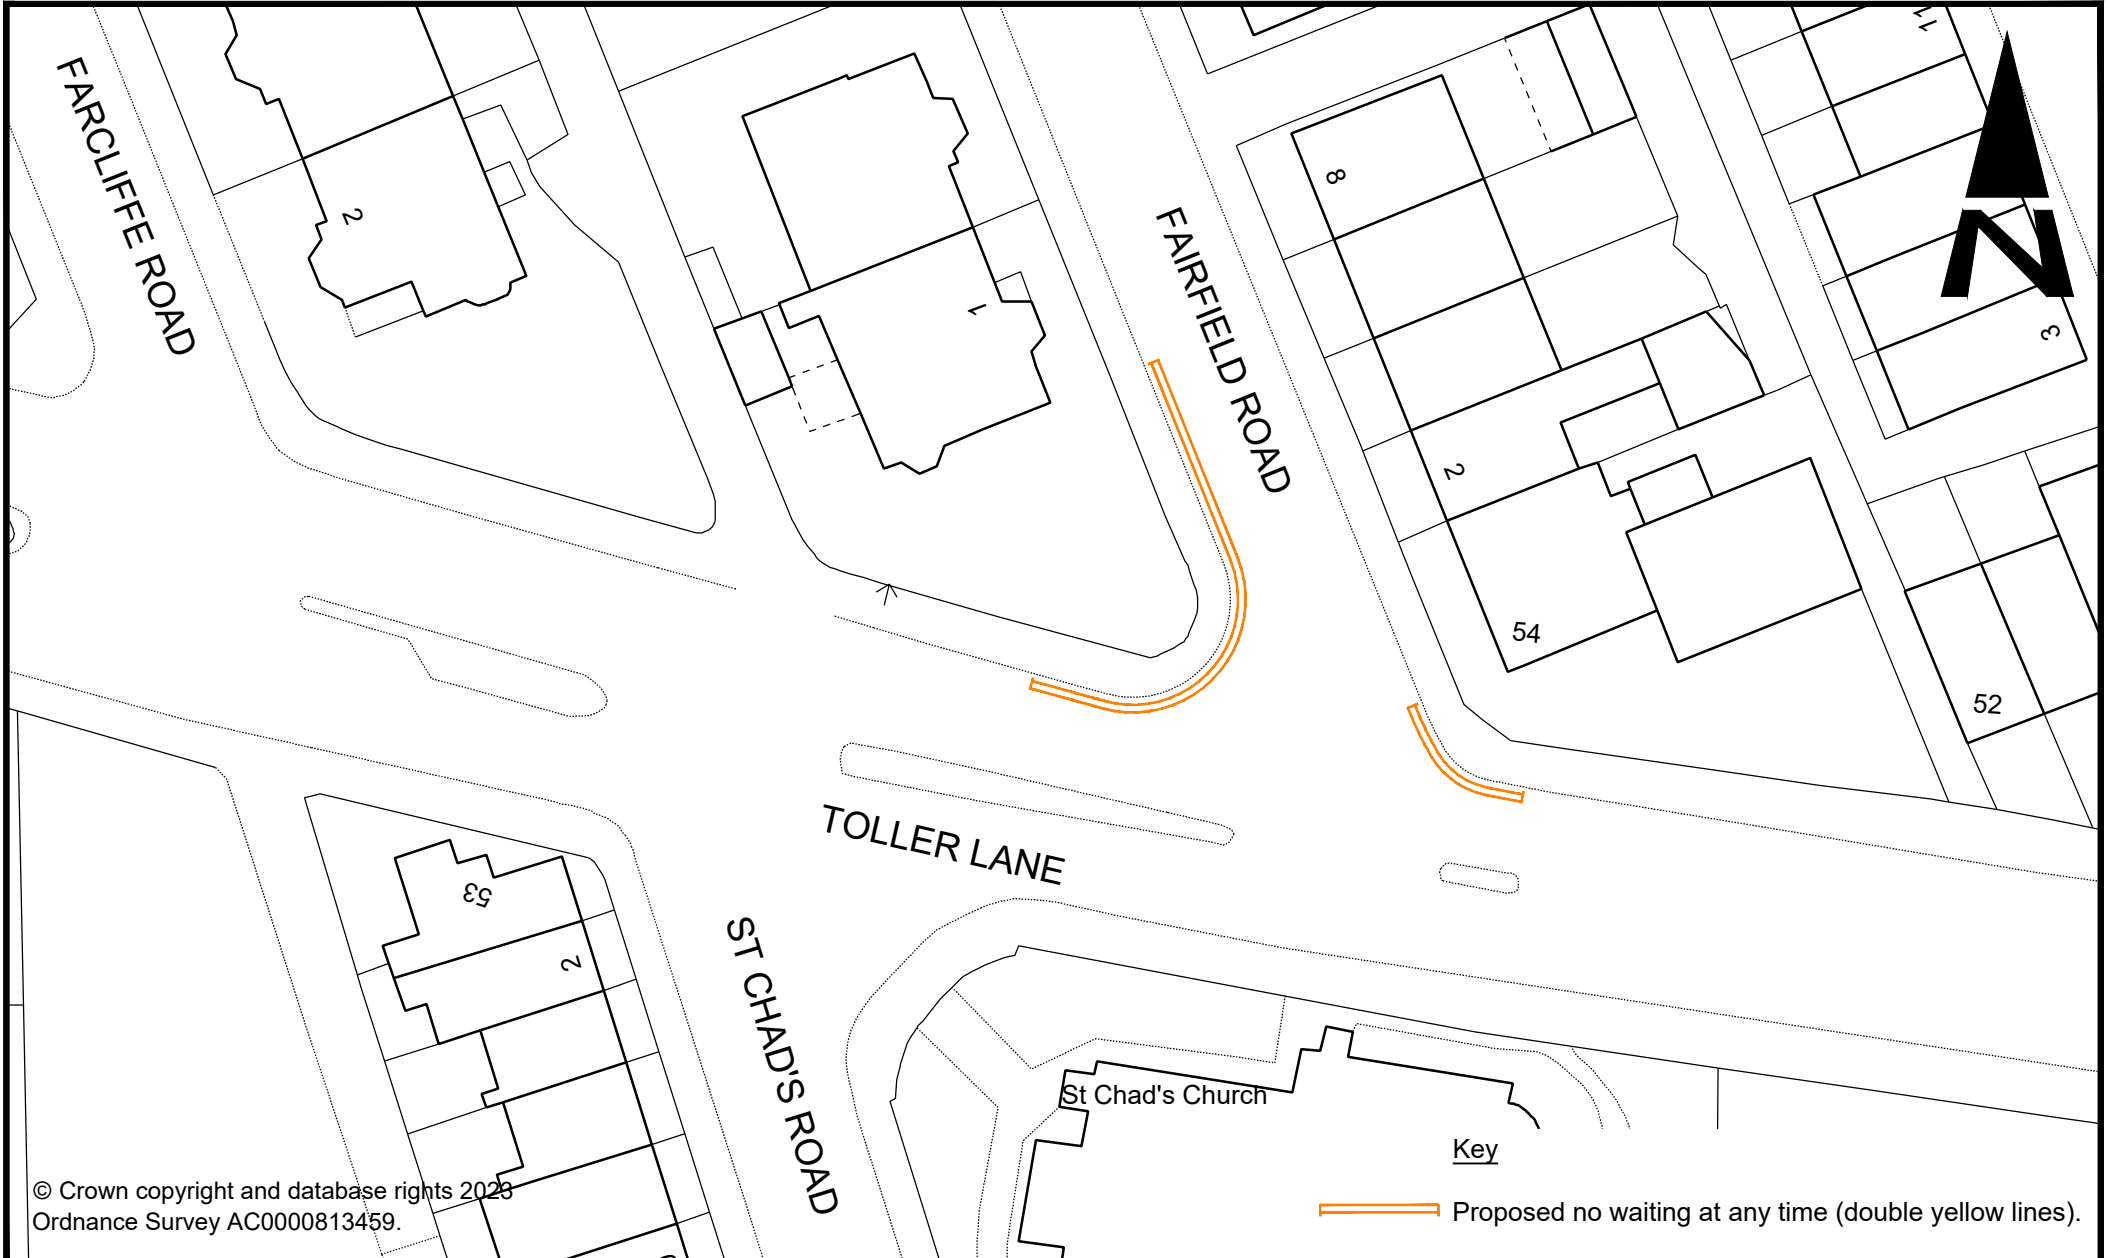


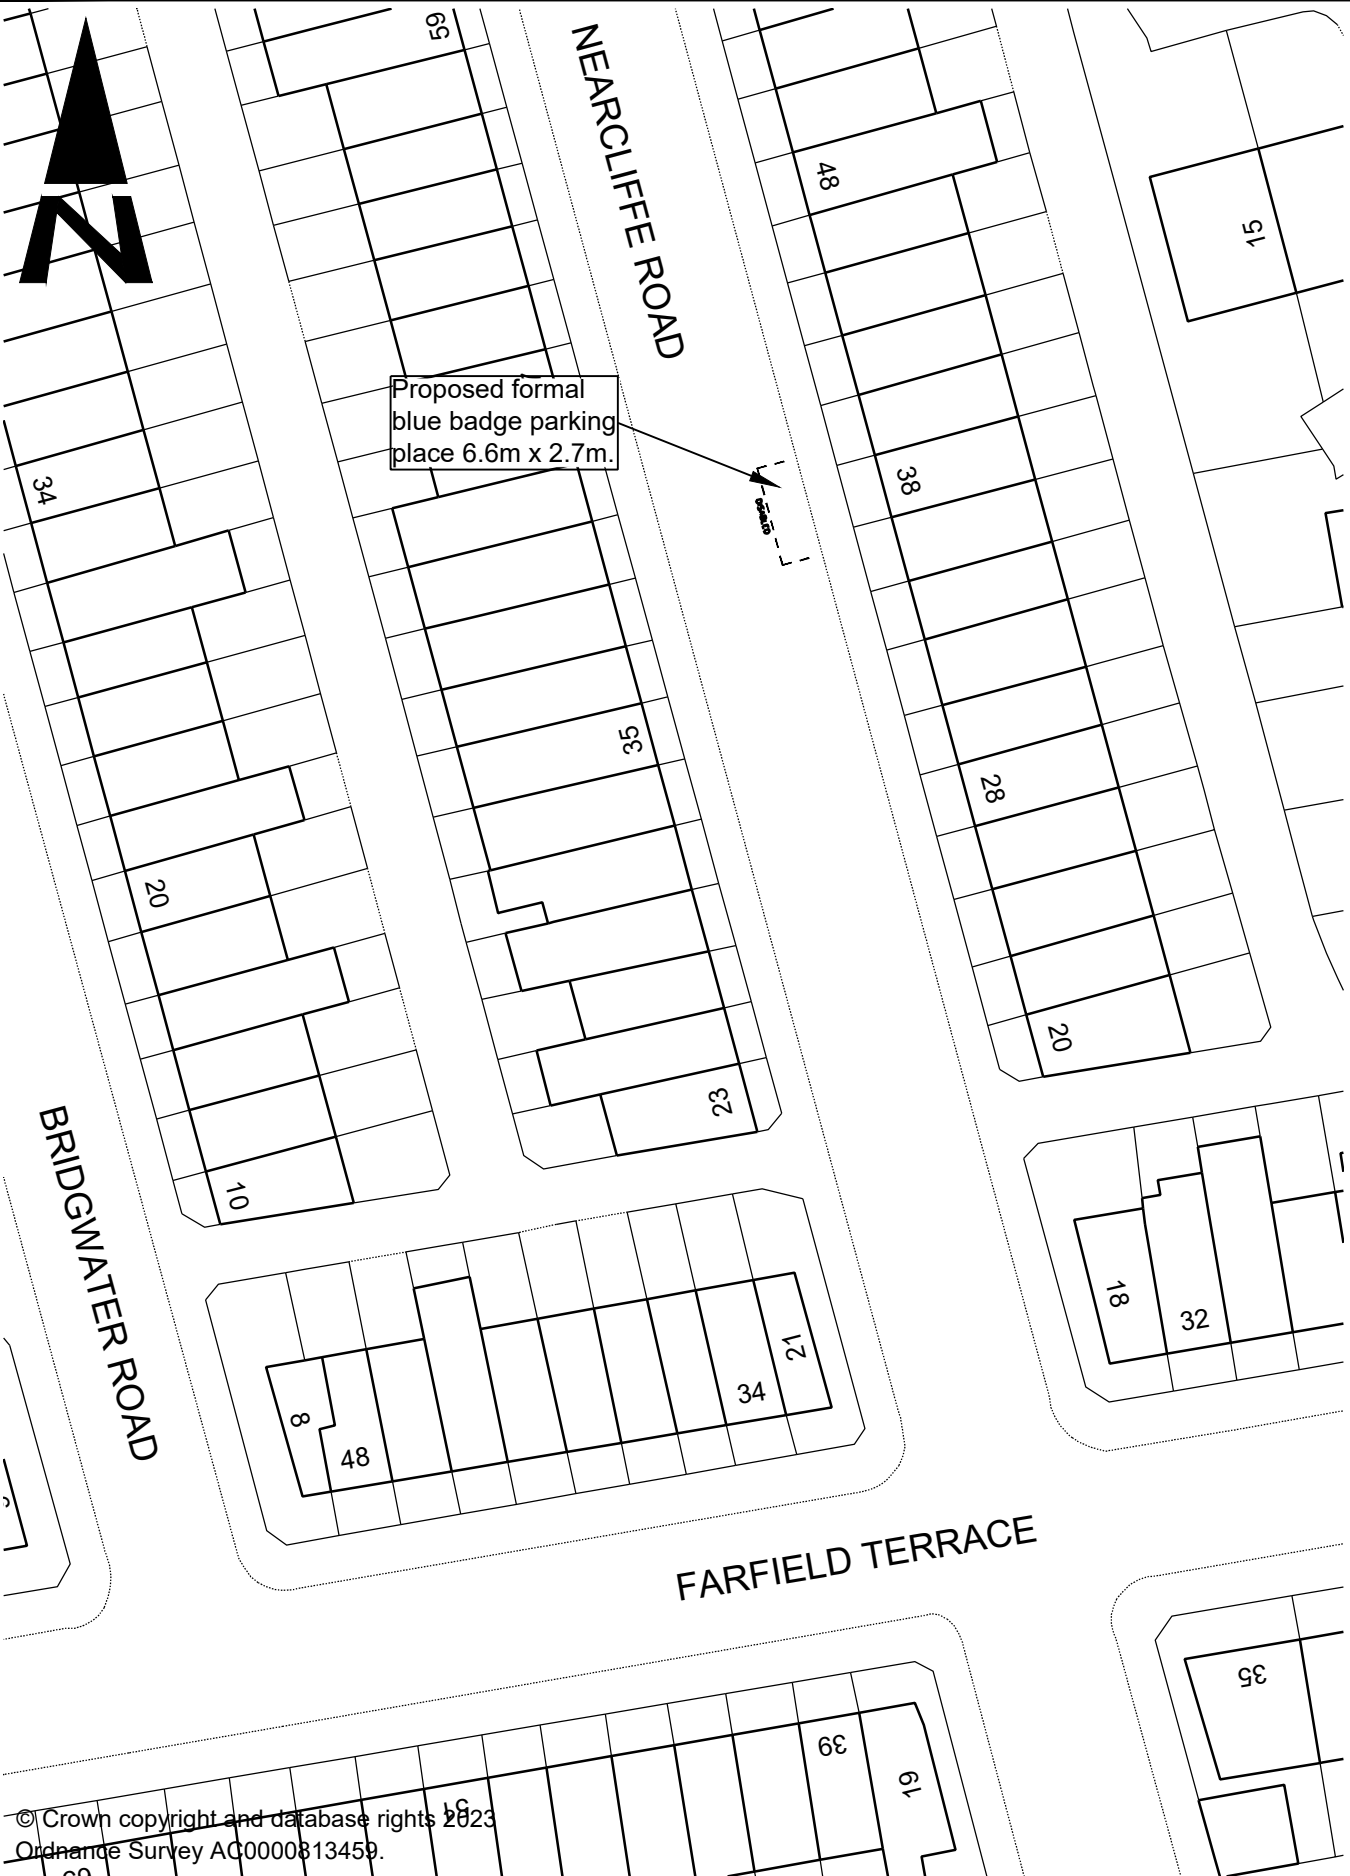
© Crown copyright and database rights 2023
 Ordnance Survey AC0000813459.

Key
 Proposed no waiting at any time (double yellow lines).

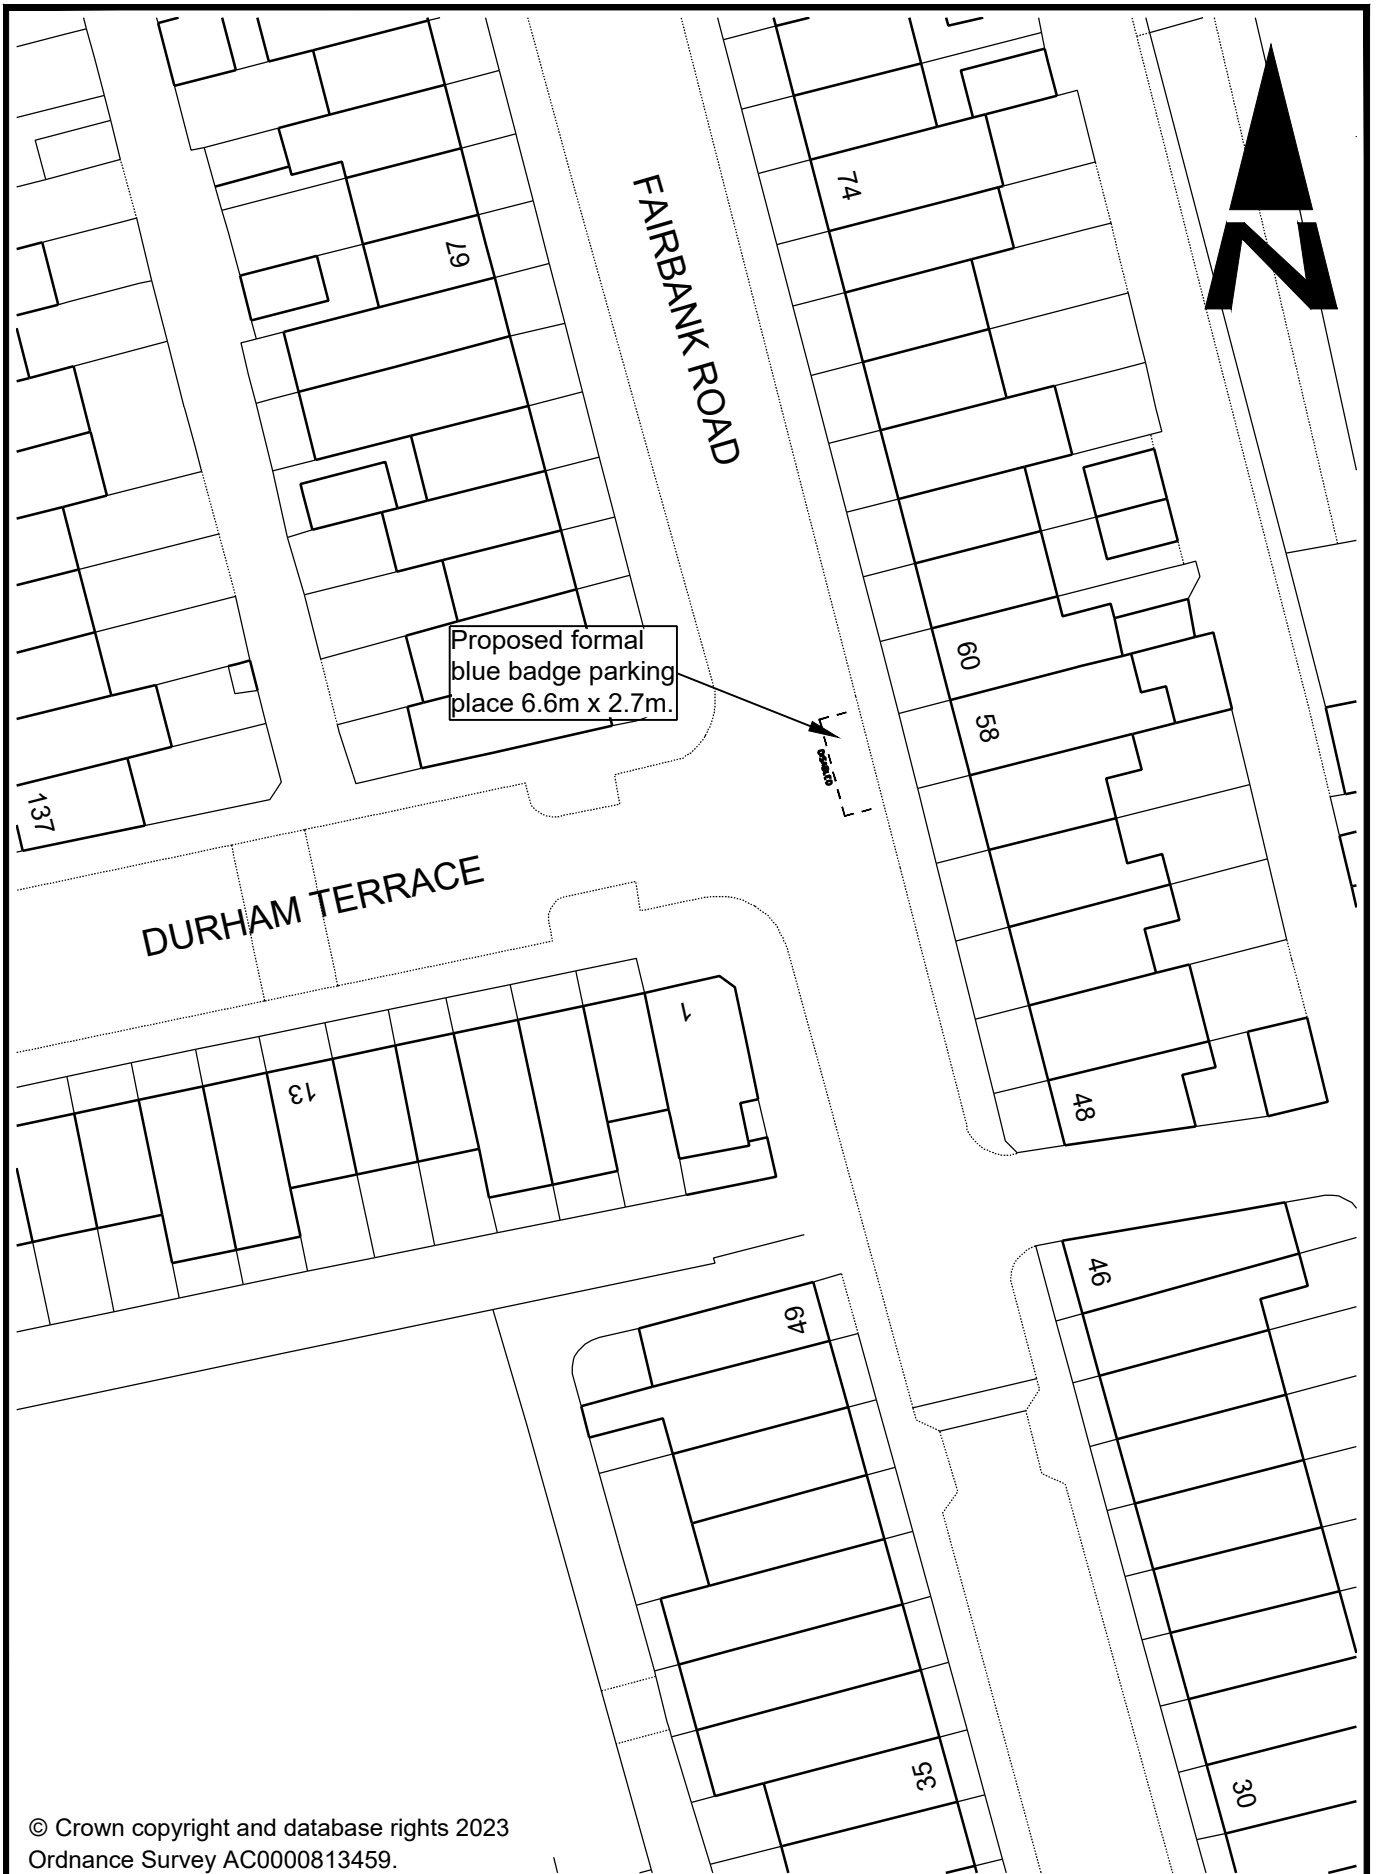

© Crown copyright and database rights 2023
 Ordnance Survey AC0000813459.

| | | | | | | | | |
|---|------------|--------|----------|---|--------------|---------|----------|--|
|  City of BRADFORD METROPOLITAN DISTRICT COUNCIL Department of Place Strategic Director: David Shepherd <small>Design Office: Planning, Transportation & Highways Service Traffic & Highways Unit 4th Floor Britannia House Hall Ings Bradford BD1 1HX</small> | | | | Design MAG | Drawn MAG | Checked | Released | Project BRADFORD WEST CONSTITUENCY PROPOSED TRAFFIC REGULATION ORDER 2023/24 |
| | | | | Scale(s) @ A4 1:500 | Approved | | Date | Drawing Title FAIRBANK ROAD, GIRLINGTON CONSULTATION PLAN |
| | A Original | MAG | 31.08.23 | Engineer to Contract | | | | Drawing No. HS/TRSS/105643/CON-45A |
| | Revision | Initis | Date | Richard Gelder B.Eng(Hons), I.Eng, MICE | | | | |
| Client | | | | | | | | |



© Crown copyright and database rights 2023
 Ordnance Survey AC0000813459.

| | | | | | | | | |
|--|------------|--------|----------|---|--------------|---------|----------|--|
| <p>City of BRADFORD METROPOLITAN DISTRICT COUNCIL</p> <p>Department of Place Strategic Director: David Shepherd</p> <p>Planning, Transportation & Highways Service Traffic & Highways Unit 4th Floor Britannia House Hall Ings Bradford BD1 1HX</p> | | | | Design MAG | Drawn MAG | Checked | Released | Project BRADFORD WEST CONSTITUENCY PROPOSED TRAFFIC REGULATION ORDER 2023/24 |
| | | | | Scale(s) @ A4 1:500 | Approved | | Date | Drawing Title NEARCLIFFE ROAD, BRADFORD CONSULTATION PLAN |
| | A Original | MAG | 31.08.23 | Engineer to Contract Richard Gelder B.Eng(Hons), I.Eng, MICE | | | | Drawing No. HS/TRSS/105643/CON-46A |
| | Revision | Initis | Date | Client | | | | |