
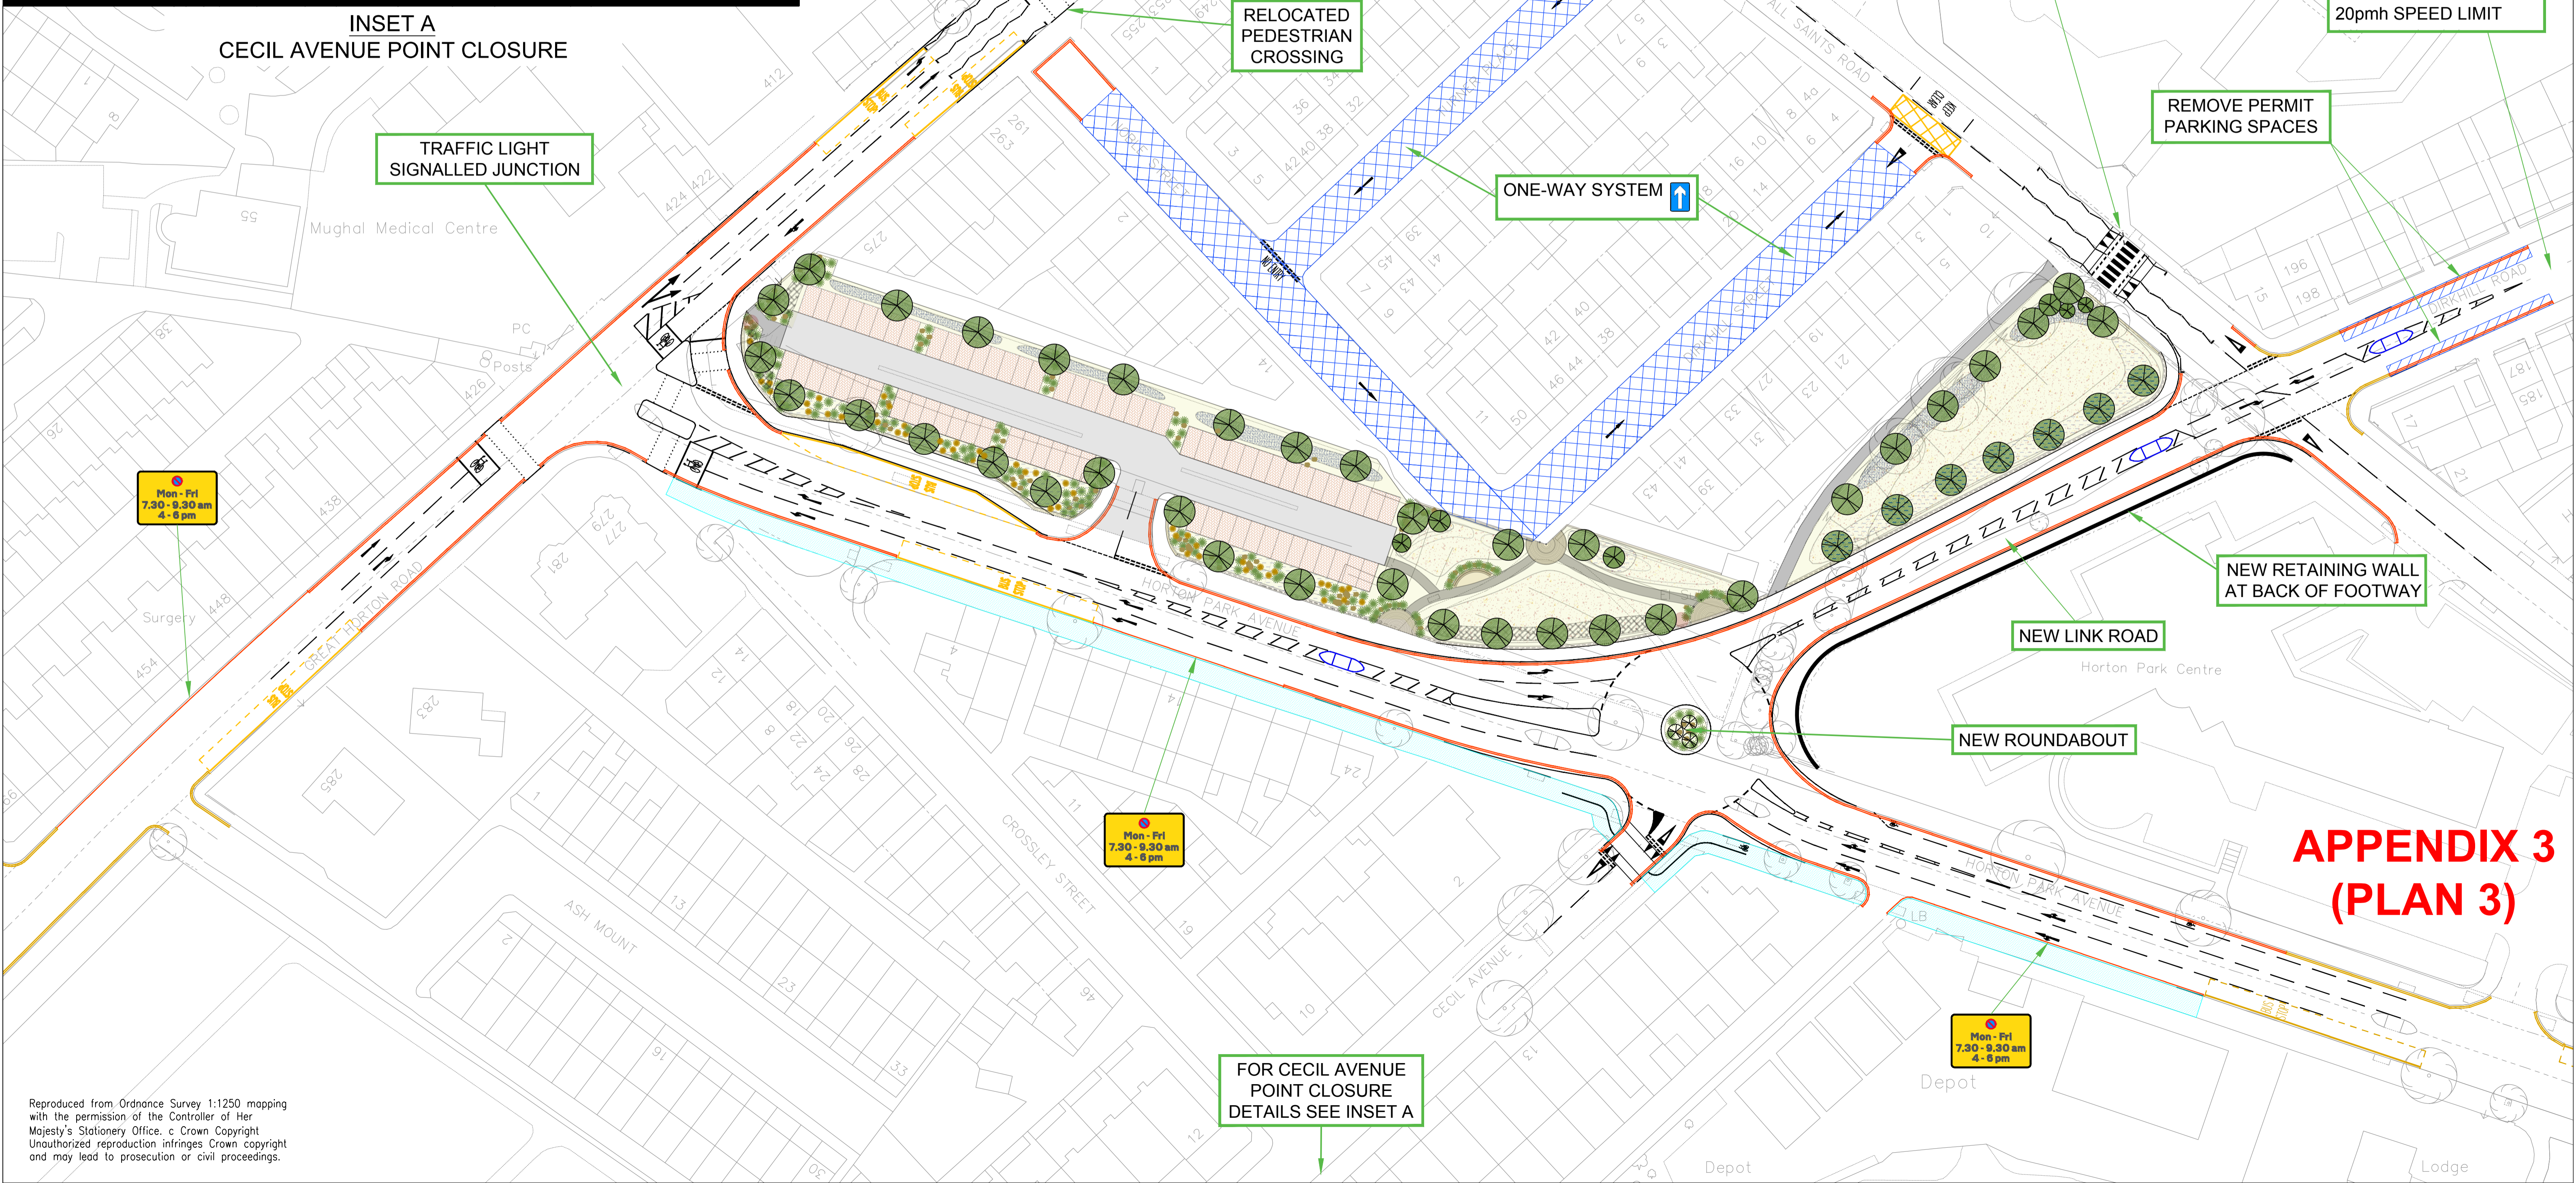


**INSET A
CECIL AVENUE POINT CLOSURE**

- KEY**
- PROPOSED ROAD MARKING
 - PROPOSED RETAINING WALL
 - EXISTING WAITING RESTRICTIONS
 - PROPOSED WAITING RESTRICTIONS
 - PROPOSED LANDSCAPED AREAS
 - PROPOSED CAR PARK
 - REMOVAL OF PERMIT PARKING
 - PROPOSED PERMIT PARKING
 - PROPOSED LIMITED WAITING (EXCEPT PERMIT HOLDERS)
 - PROPOSED SHARED FOOTWAY / CYCLEWAY
 - PROPOSED NEW PEDESTRIAN CROSSING FACILITY

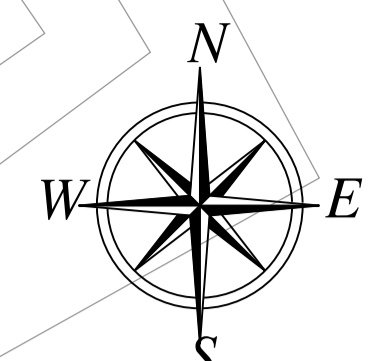

**APPENDIX 3
(PLAN 3)**

Reproduced from Ordnance Survey 1:1250 mapping with the permission of the Controller of Her Majesty's Stationary Office. © Crown Copyright. Unauthorized reproduction infringes Crown copyright and may lead to prosecution or civil proceedings.