


KEY	
	PROPOSED KERB
	PROPOSED ROAD MARKING

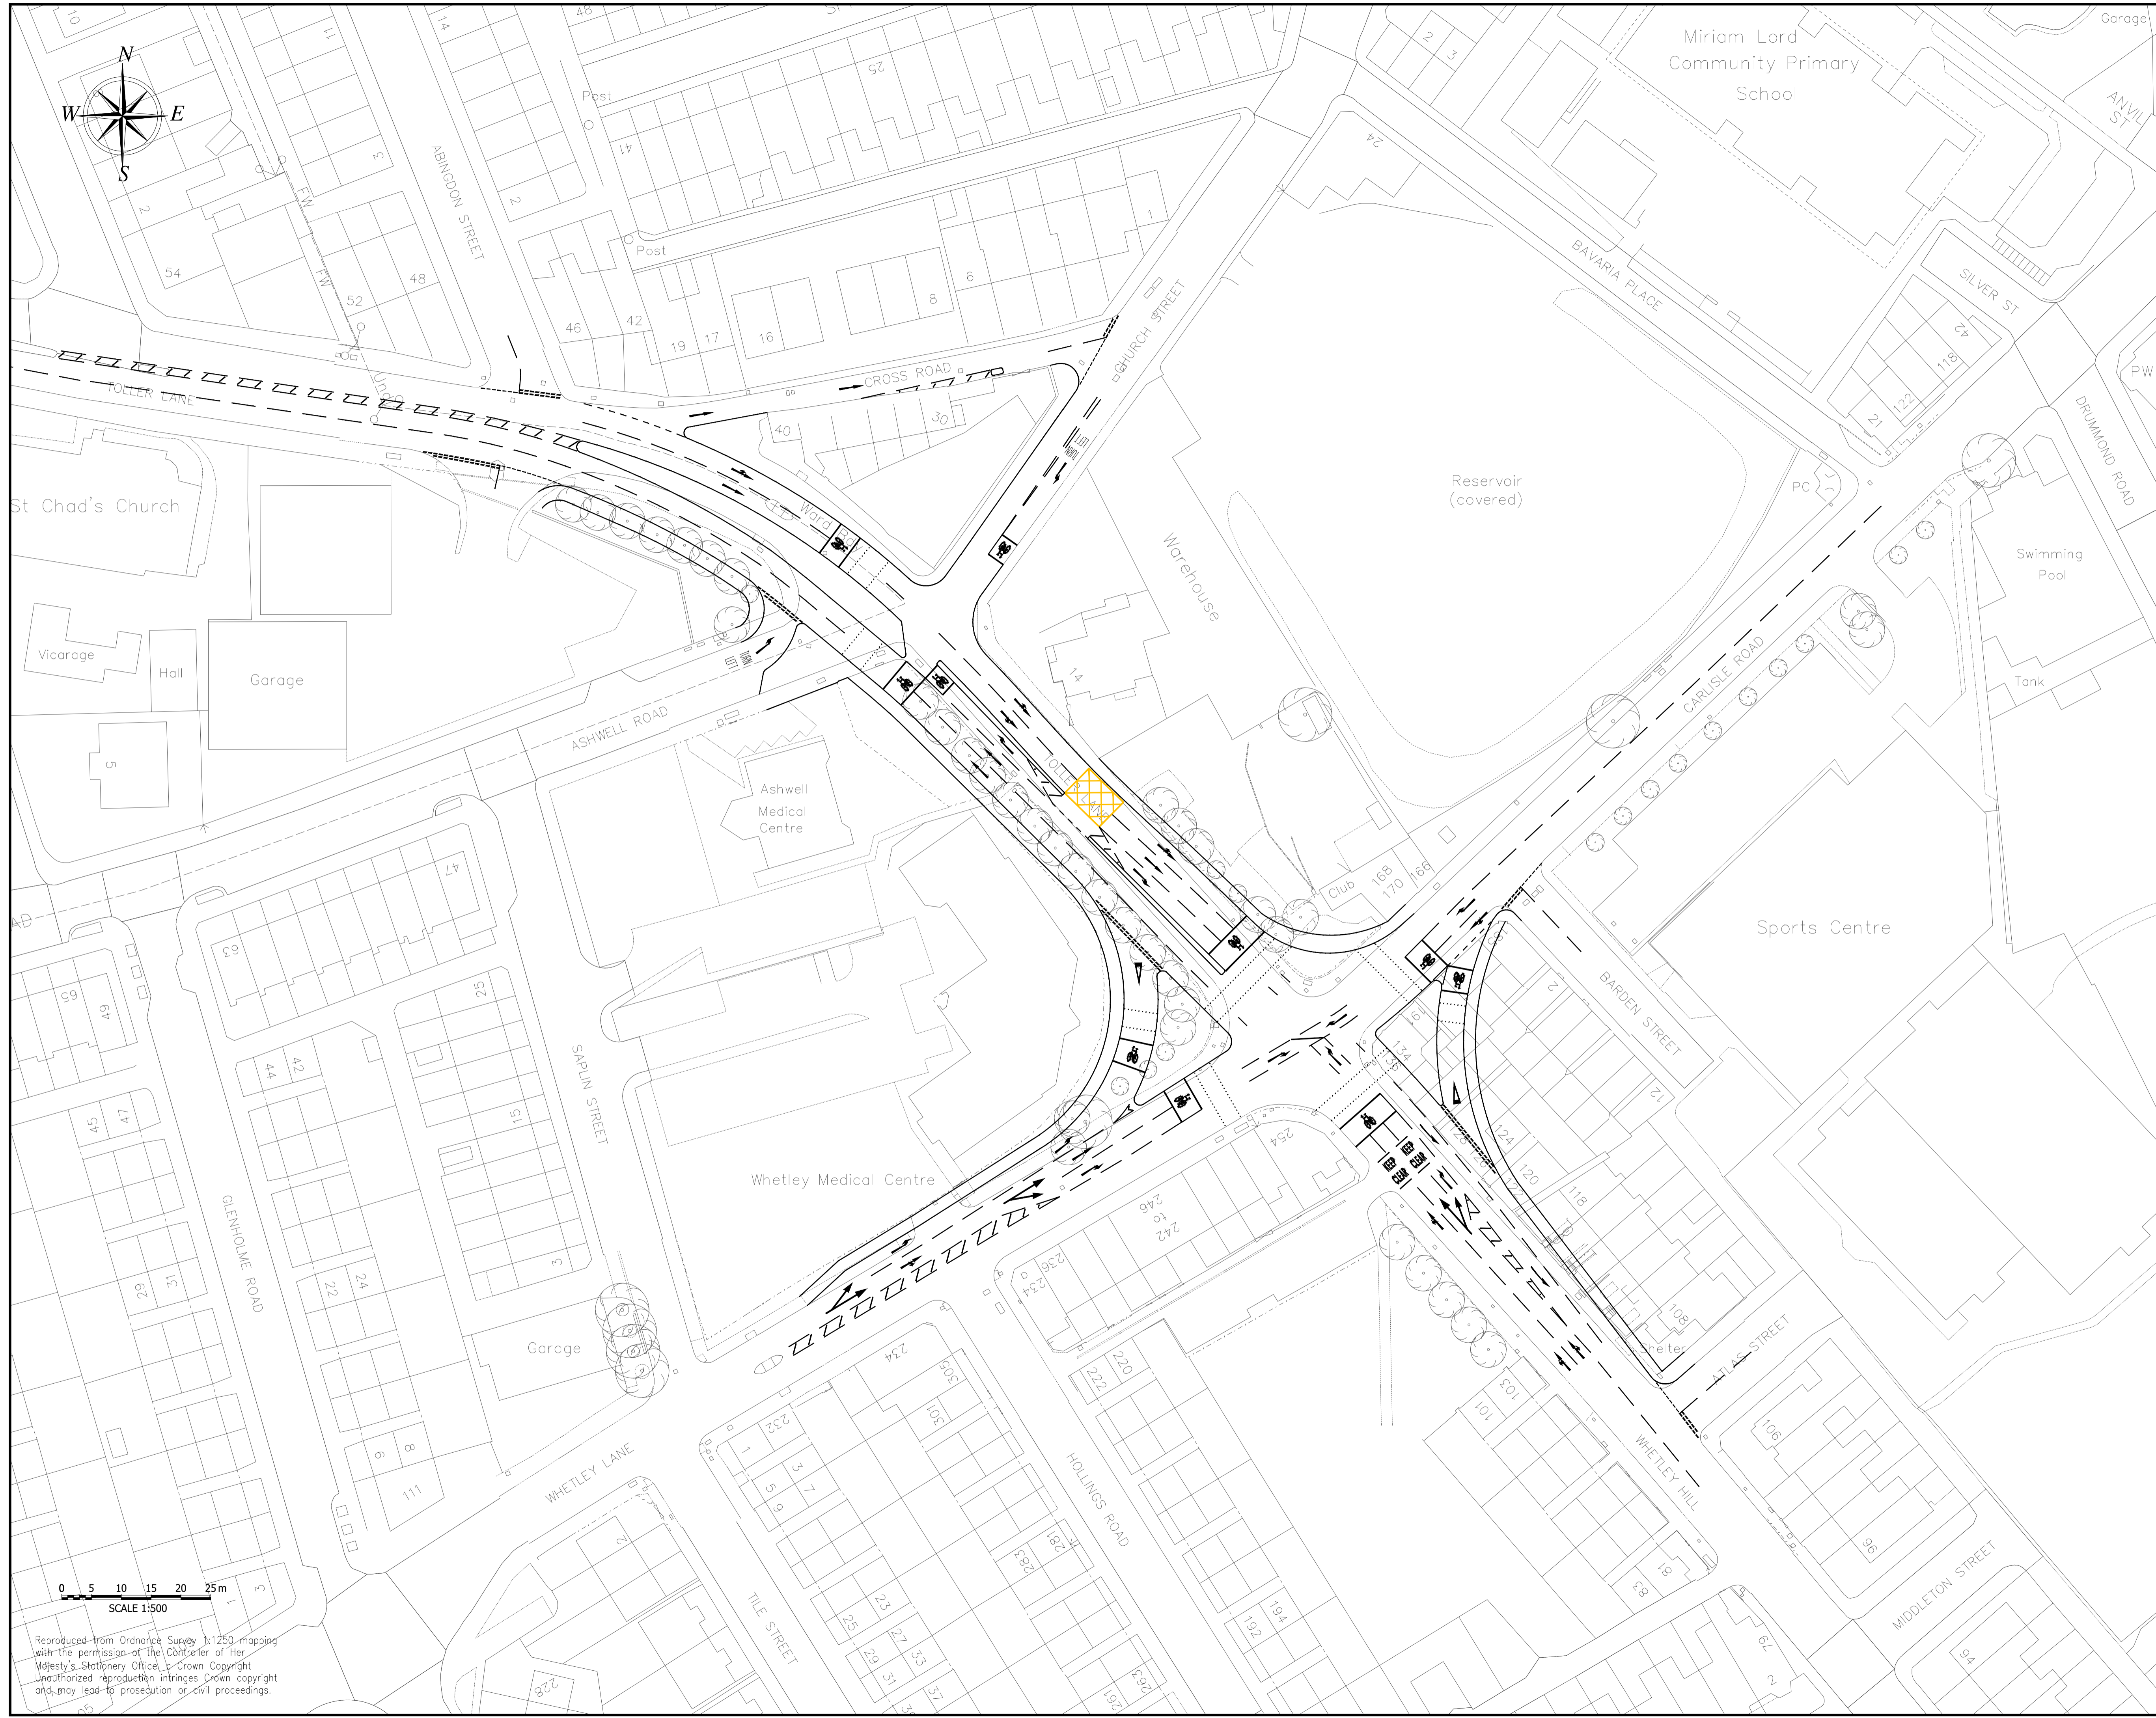

FOR INFORMATION ONLY

C	Amendments following RSA2	RJK	12.11.20
B	Alignment amended on Toller Lane	RJK	19.11.19
A	Original		
Revision		Ints	Date


City of BRADFORD
 METROPOLITAN DISTRICT COUNCIL
 Department of Place
 Strategic Director: Steve Hartley

Design Office
 Planning, Transportation & Highways Service
 Highway Services
 4th Floor
 Britannia House
 Hall Ings
 Bradford
 BD1 1HX


Project: **BRADFORD CIP**
TOLLER LANE / CARLISLE ROAD

Client: _____
Engineer to Contract: _____

Design: RJK	Drawn: RJK	Checked: CB	Released
Scales: @ A1	1:500	Approved	Date: NOV 2020

Drawing Title: **GENERAL ARRANGEMENT**
SHEET 1 OF 1

Drawing No.: **PTH/HS/103813/TOL/100/GA-1C**

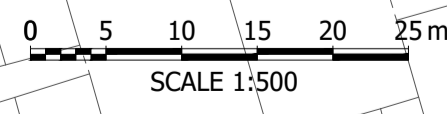

Reproduced from Ordnance Survey 1:250 mapping with the permission of the Controller of Her Majesty's Stationery Office. Crown Copyright. Unauthorised reproduction infringes Crown copyright and may lead to prosecution or civil proceedings.